


First Floor




Ground Floor

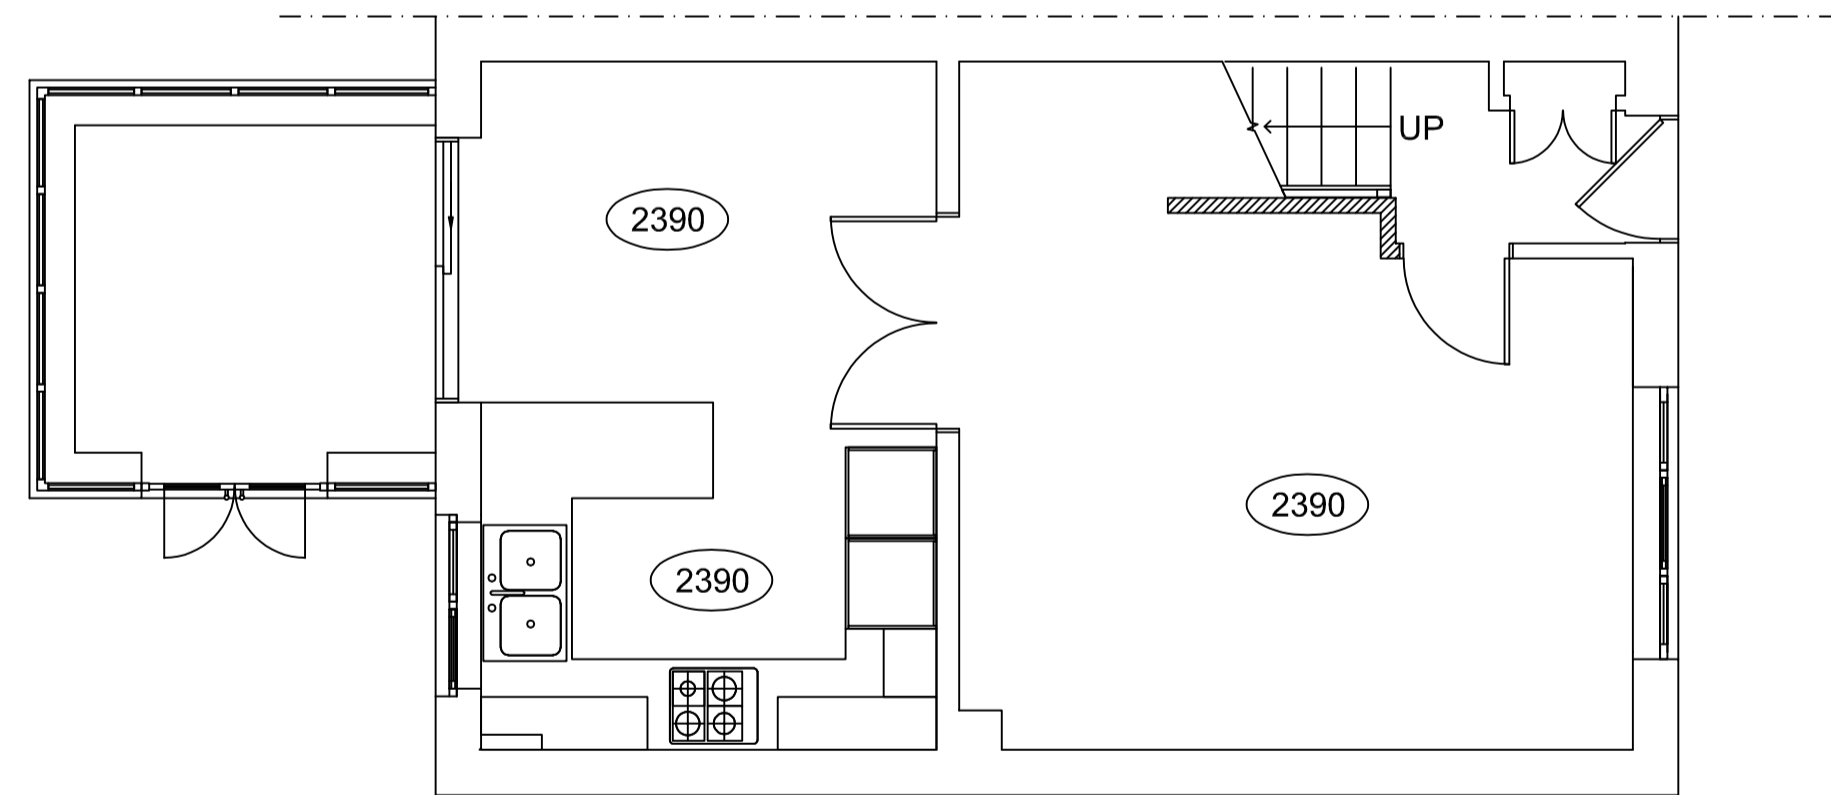

Existing front elevation
(South west)

Existing rear elevation
(North east)

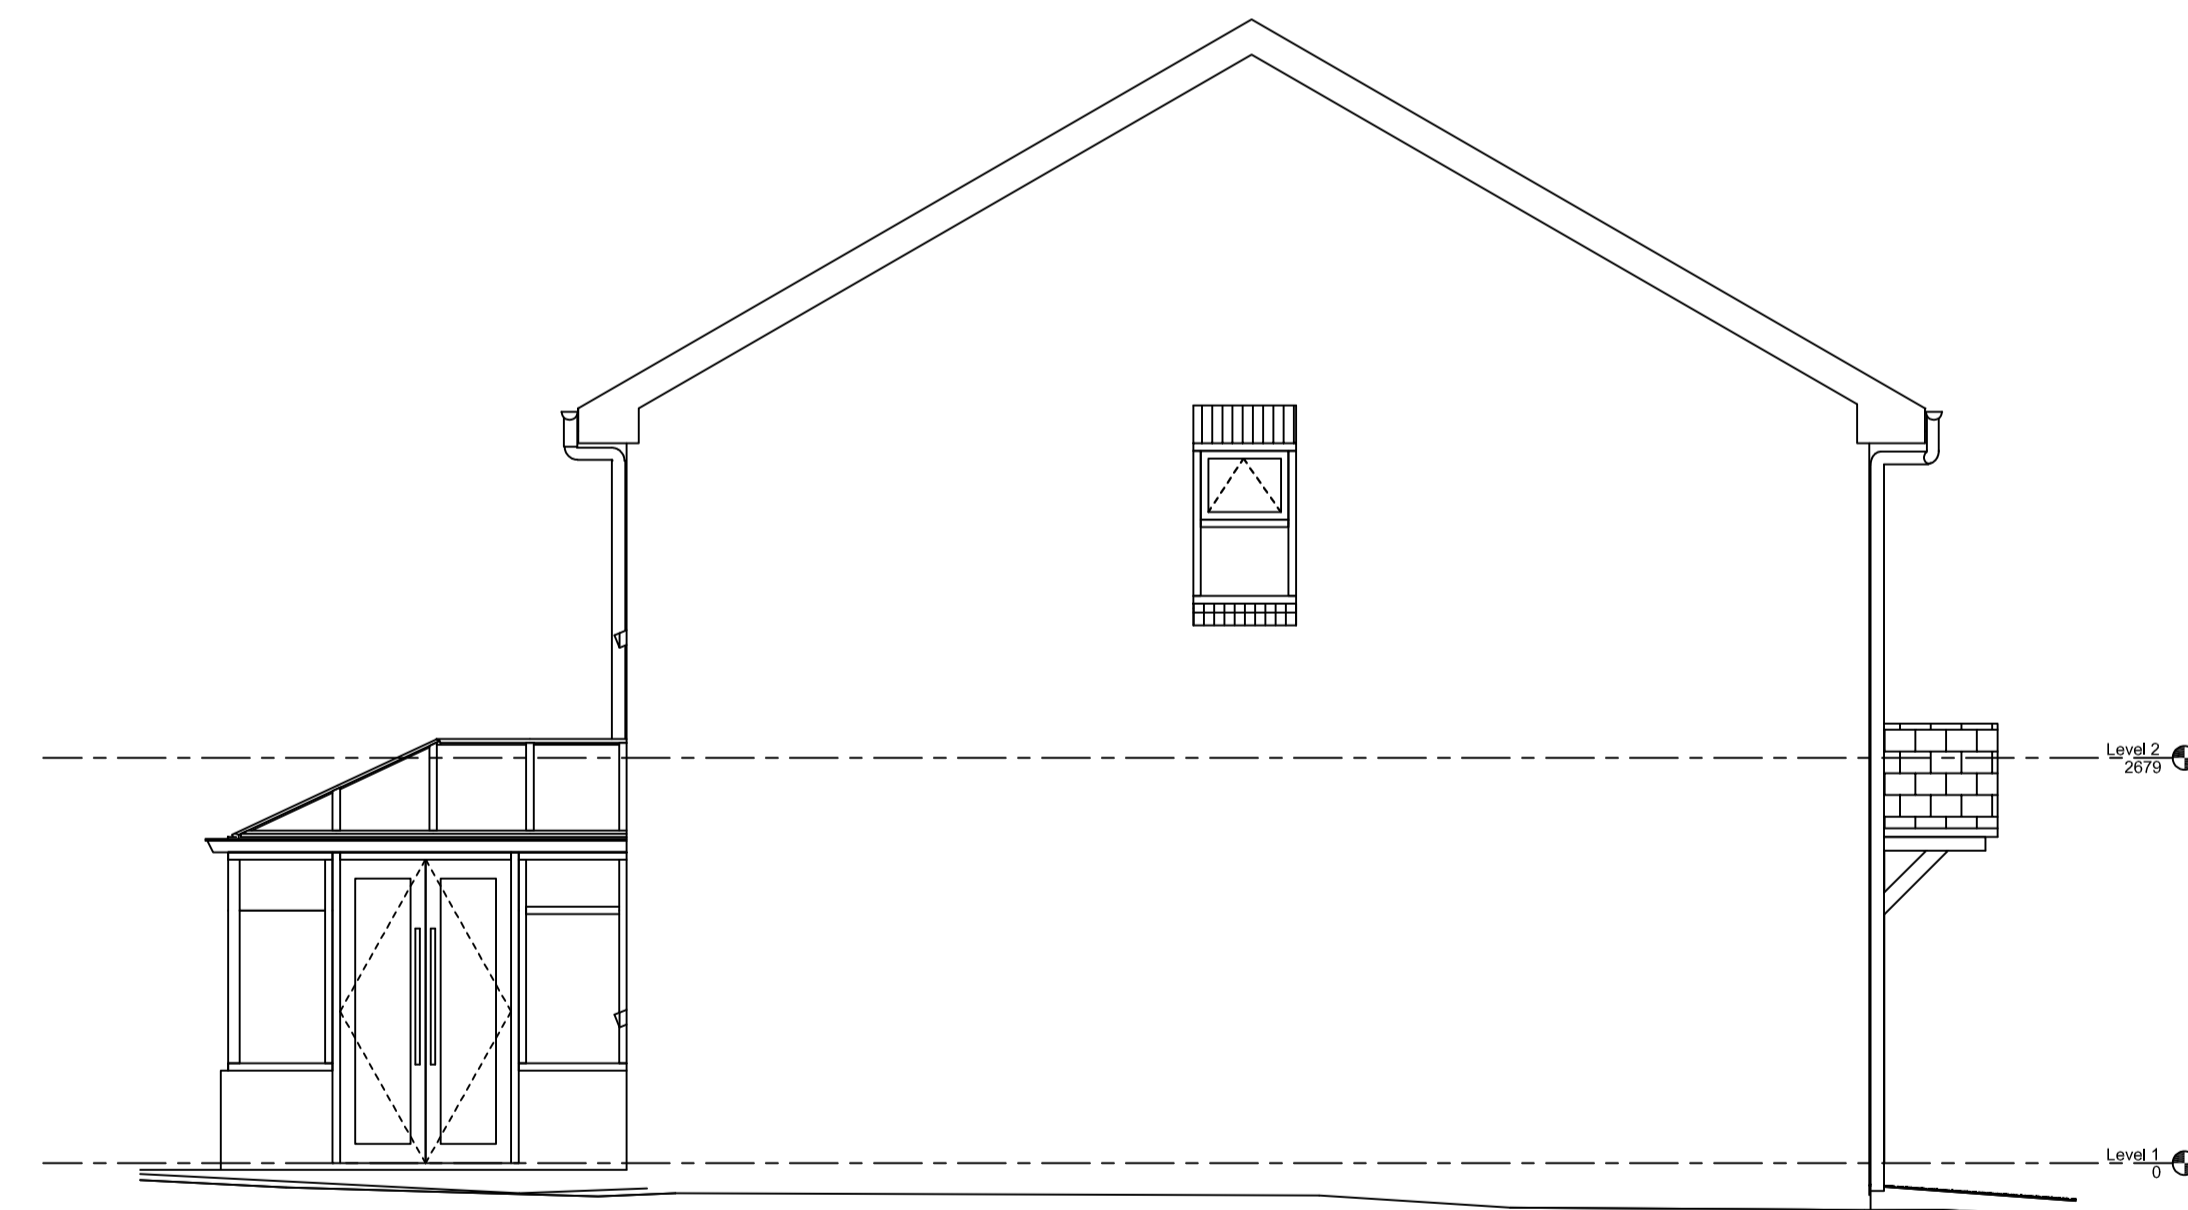

Existing side elevation
(North west)



Planning issue

16 Stancombe Grove, Up Hatherley, Glos. GL51 3FD			
TITLE Existing			
SCALE	DATE	DRAWN	
1:50 @ A1	Dec 2023	JW	
SHEET NO.		REVISION	
JW 23 (6) 100			

We warrant ourselves only. All dimensions must be checked on site and any discrepancies notified to the engineer. The drawing is copyright.
John Walton, 50 London Road, Stroud, Glos. GL5 2AD
Tel: 01453 763366, Mob: 07802839453 email: johnwalton4@btconnect.com