


First Floor




Proposed front elevation
(South west)




Proposed rear elevation
(North east)

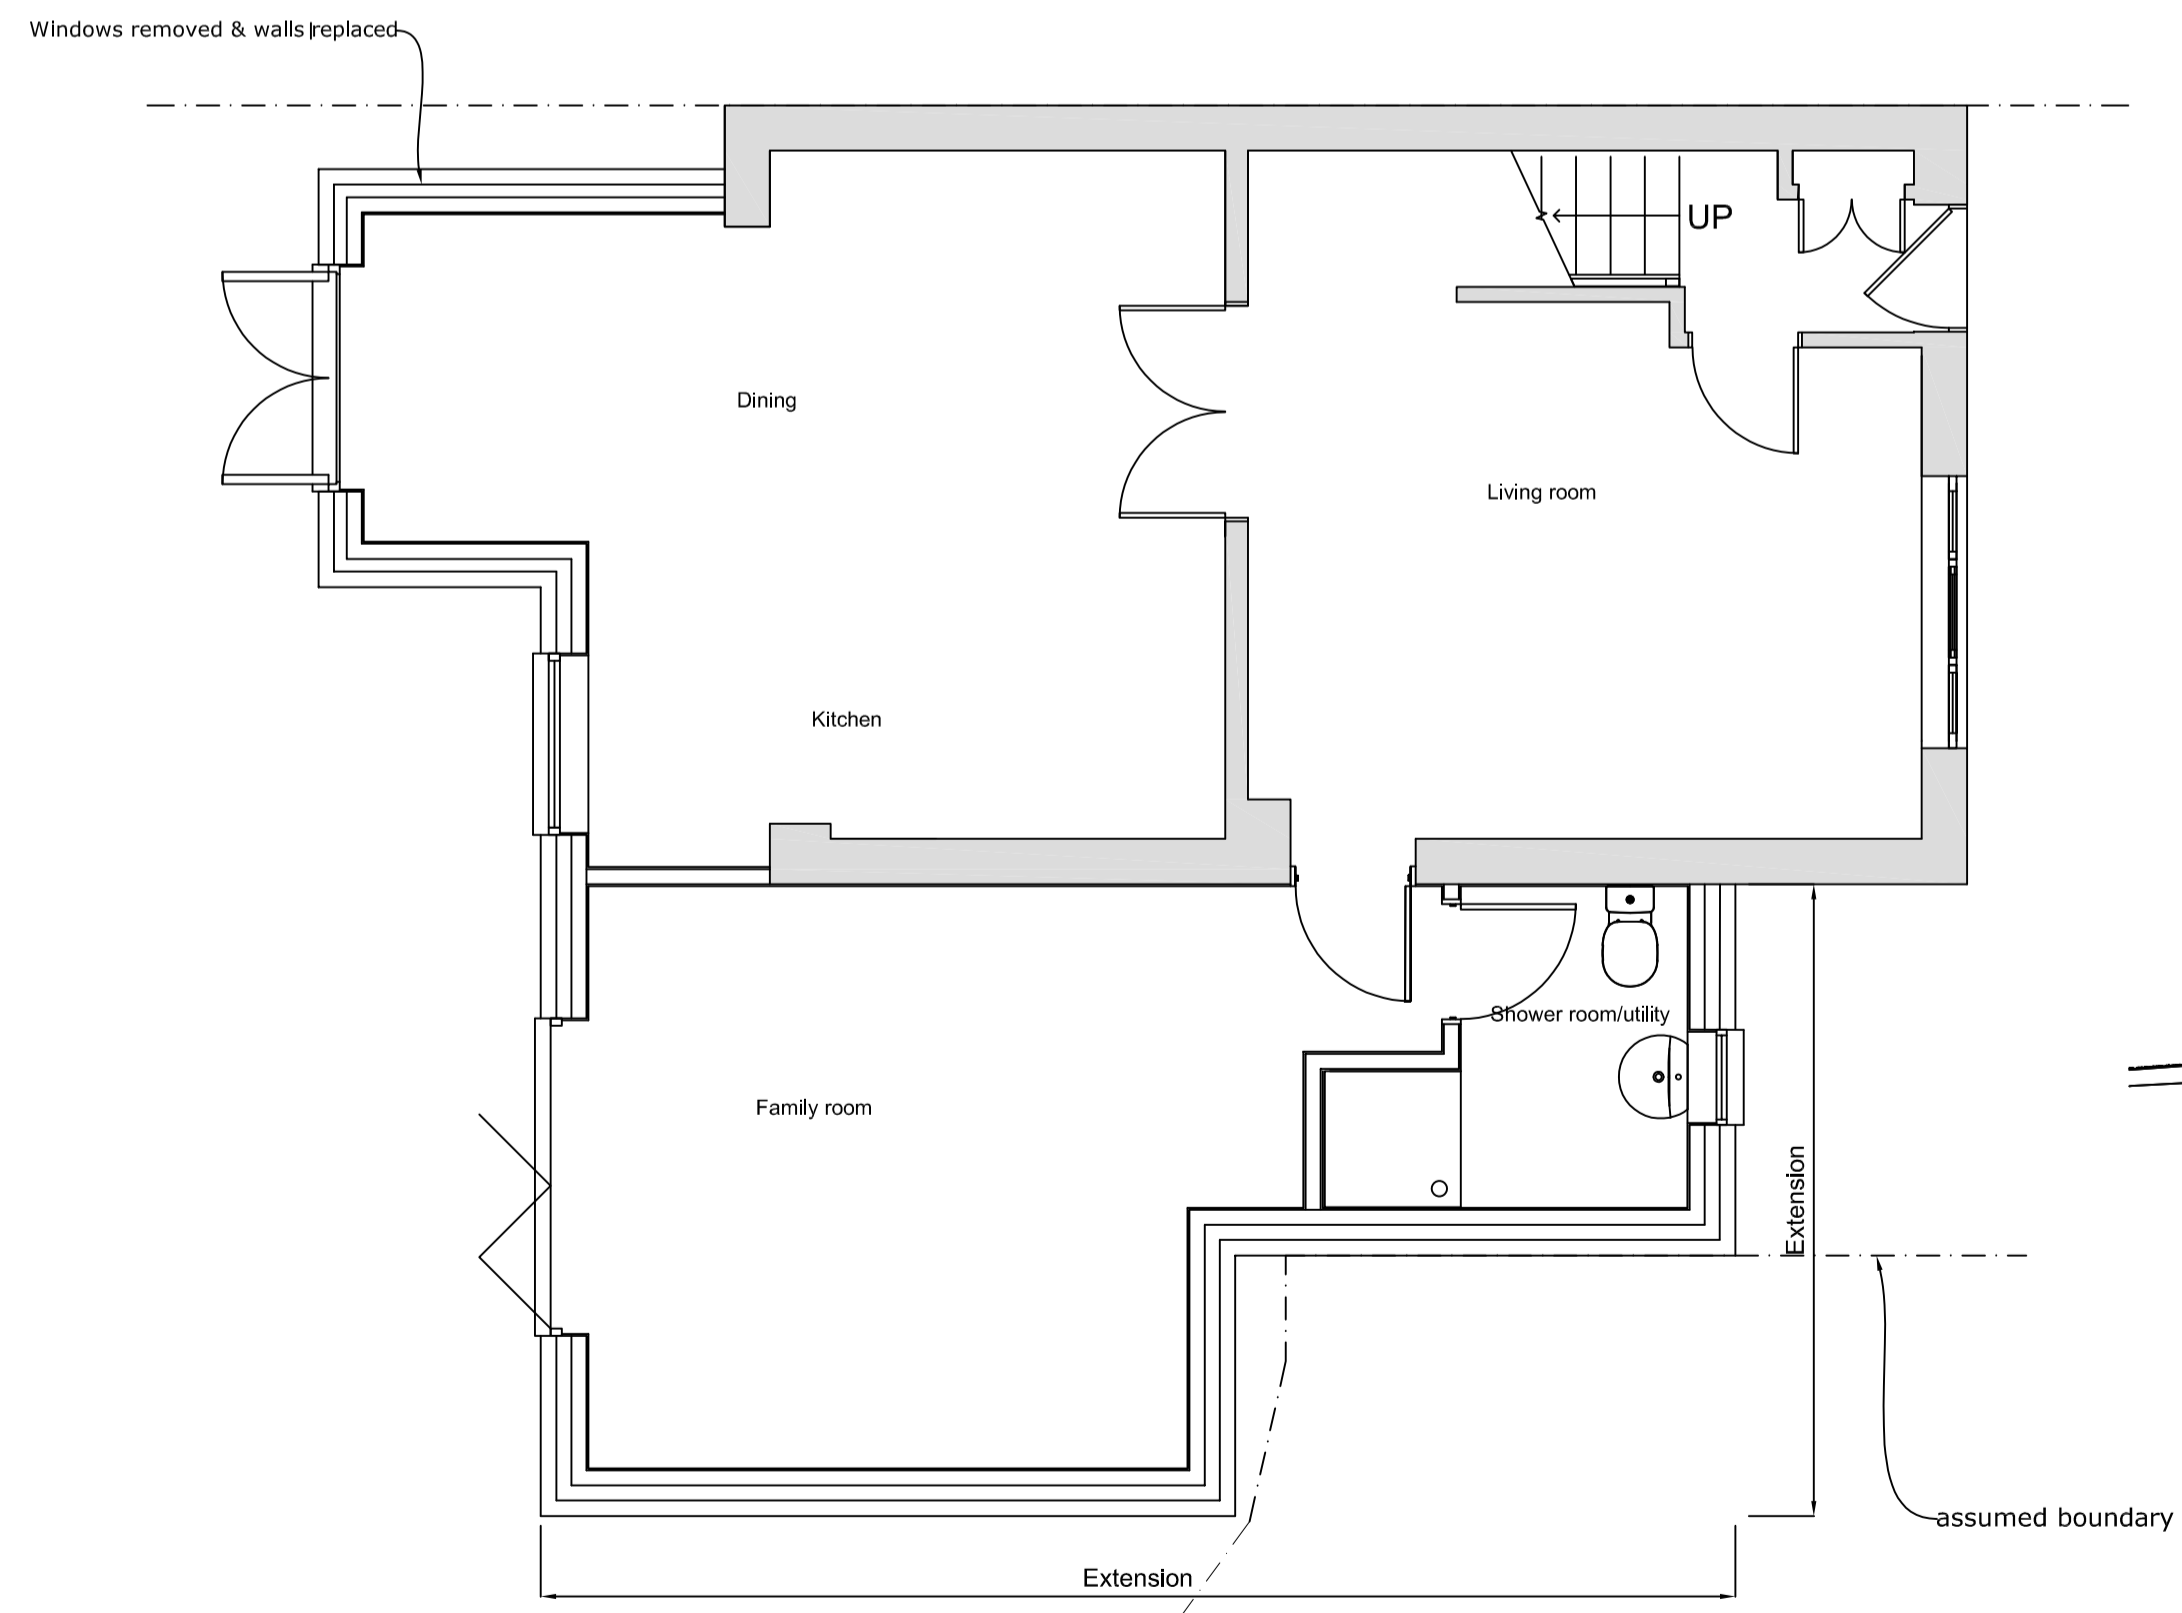

Ground Floor

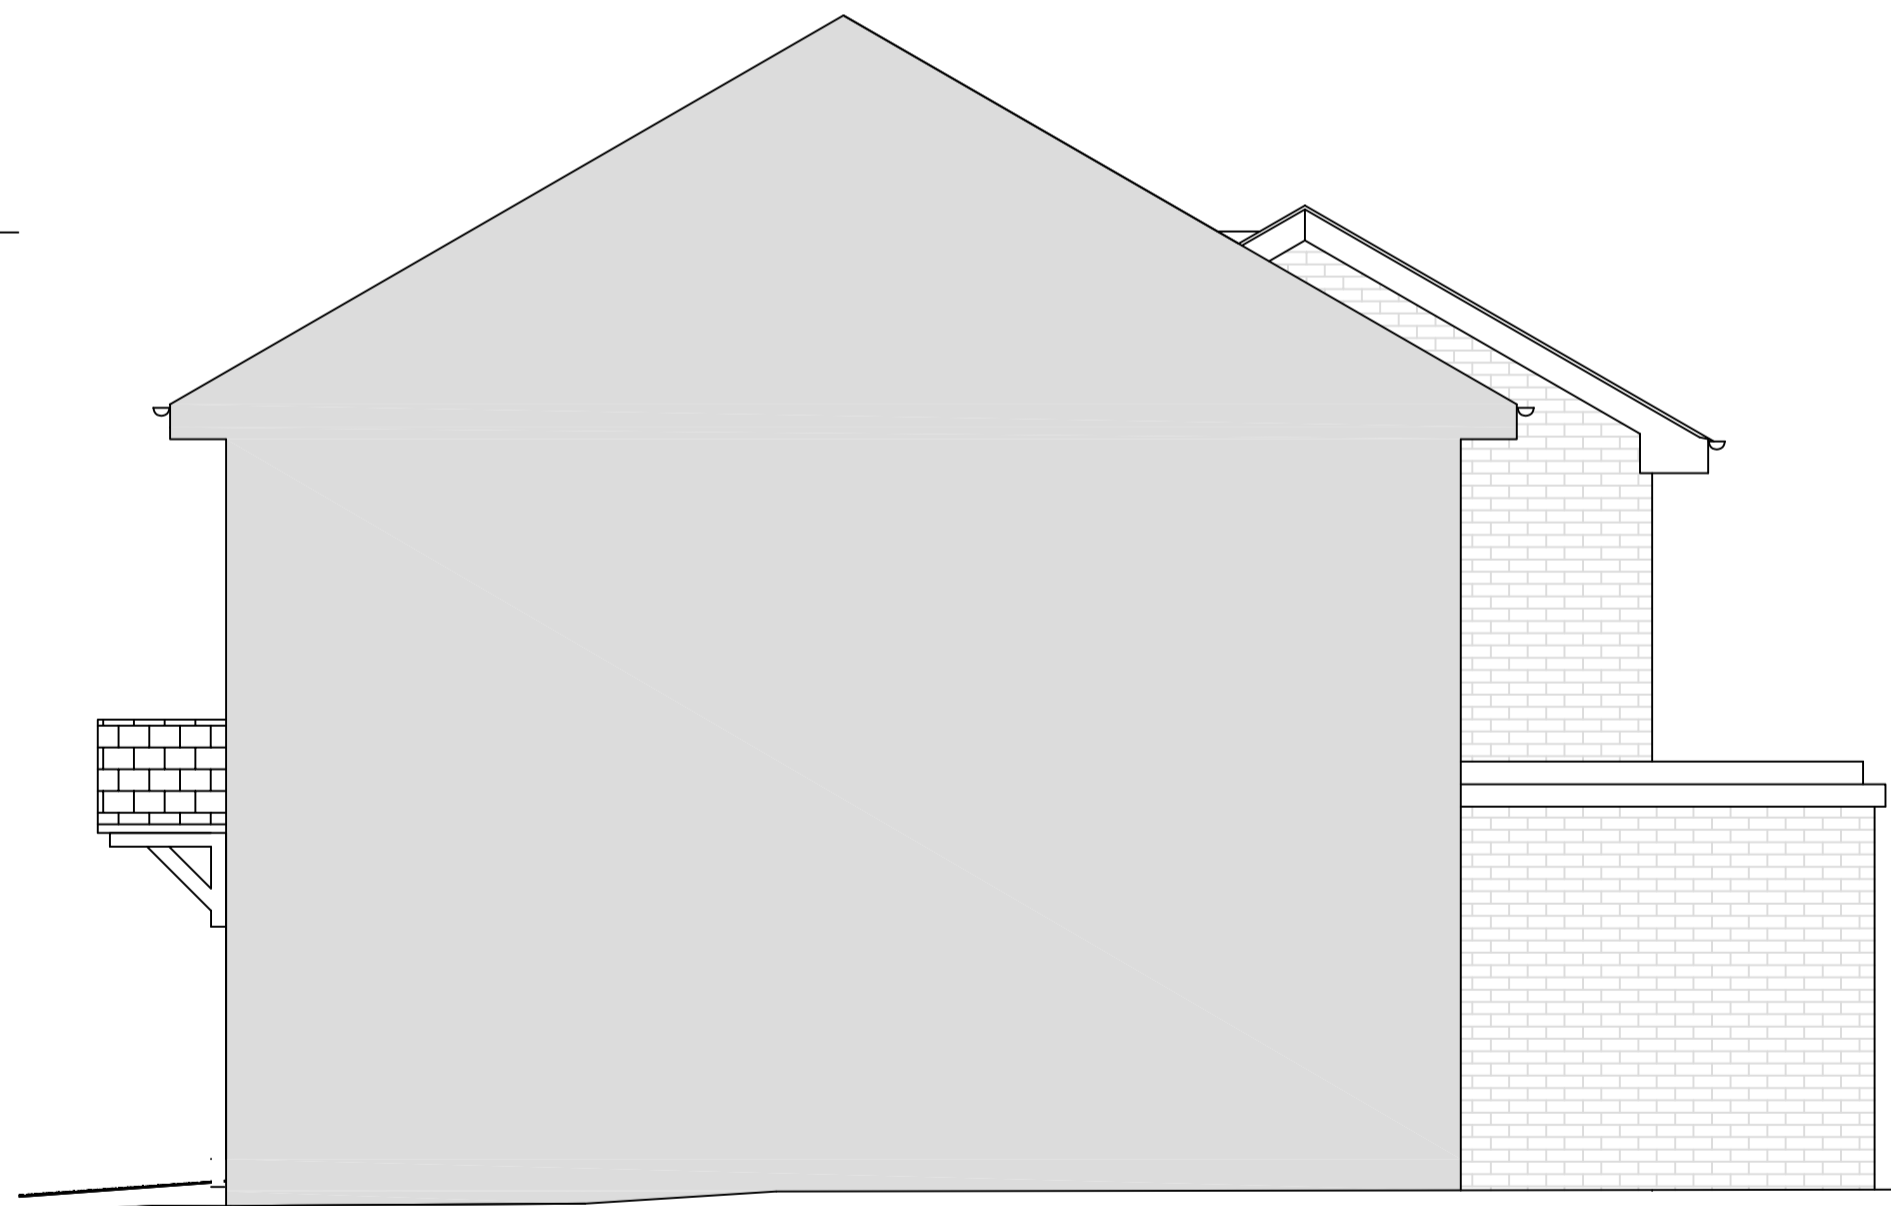

Proposed side elevation
(South east)

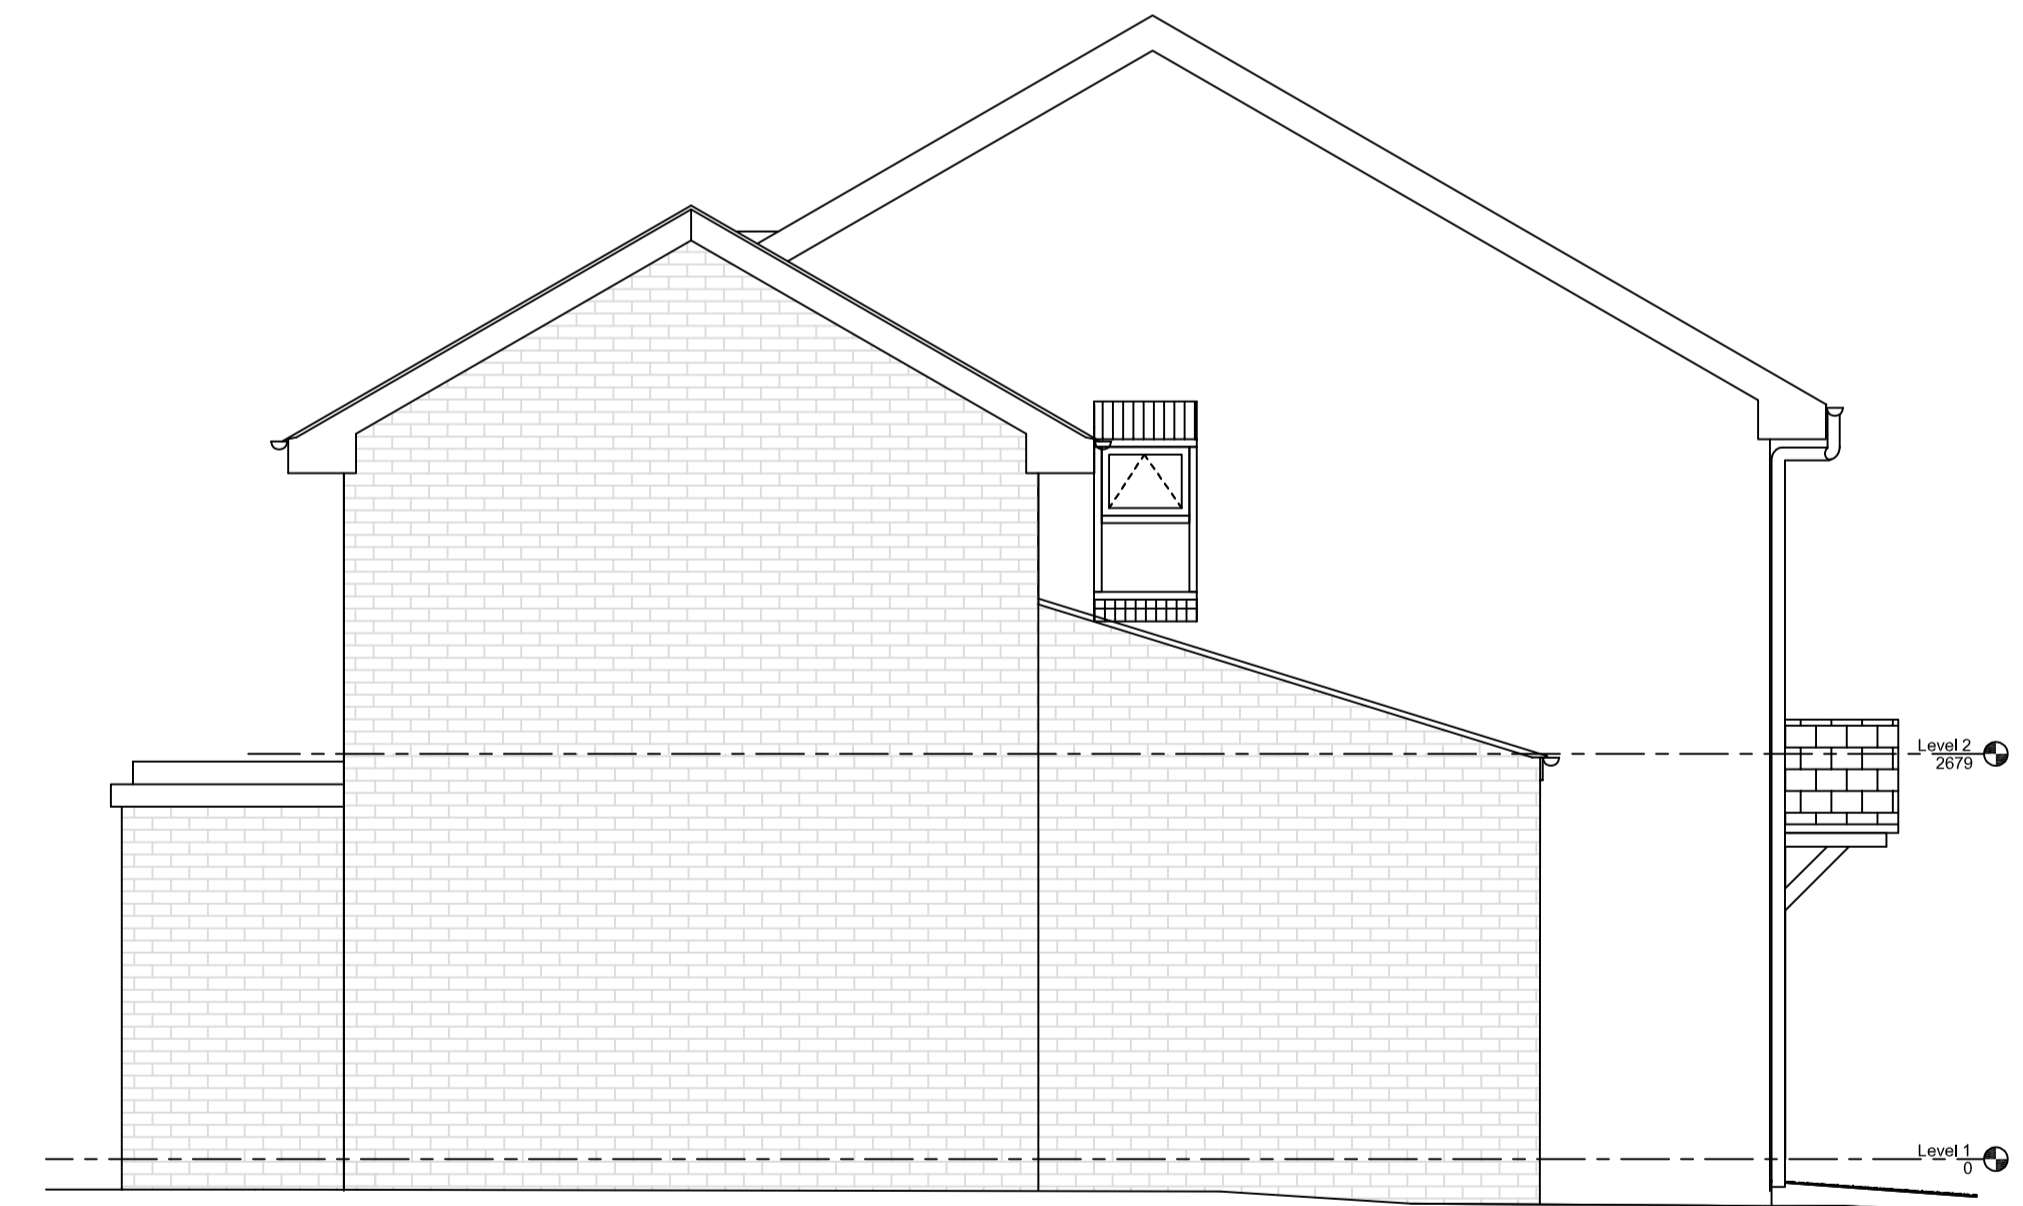

Proposed side elevation
(North west)



Planning issue

16 Stancombe Grove, Up Hatherley, Glos. GL51 3FD
 TITLE
 Proposed

SCALE	DATE	DRAWN
1:50 @ A1	Dec 2023	JW
SHEET NO.	REVISION	
JW 23 (6) 200		

We warrant ourselves only. All drawings must be checked on site and any discrepancies notified to the originator. The drawing is copyright.
 John Walton, 50 London Road, Stroud, Glos. GL5 2AD
 Tel: 01453 763366, Mob: 07802839453 email: johnwalton4@btconnect.com