


Huiryhall Existing Condition - Electrical Unit Pending Coordination with Scottish Power

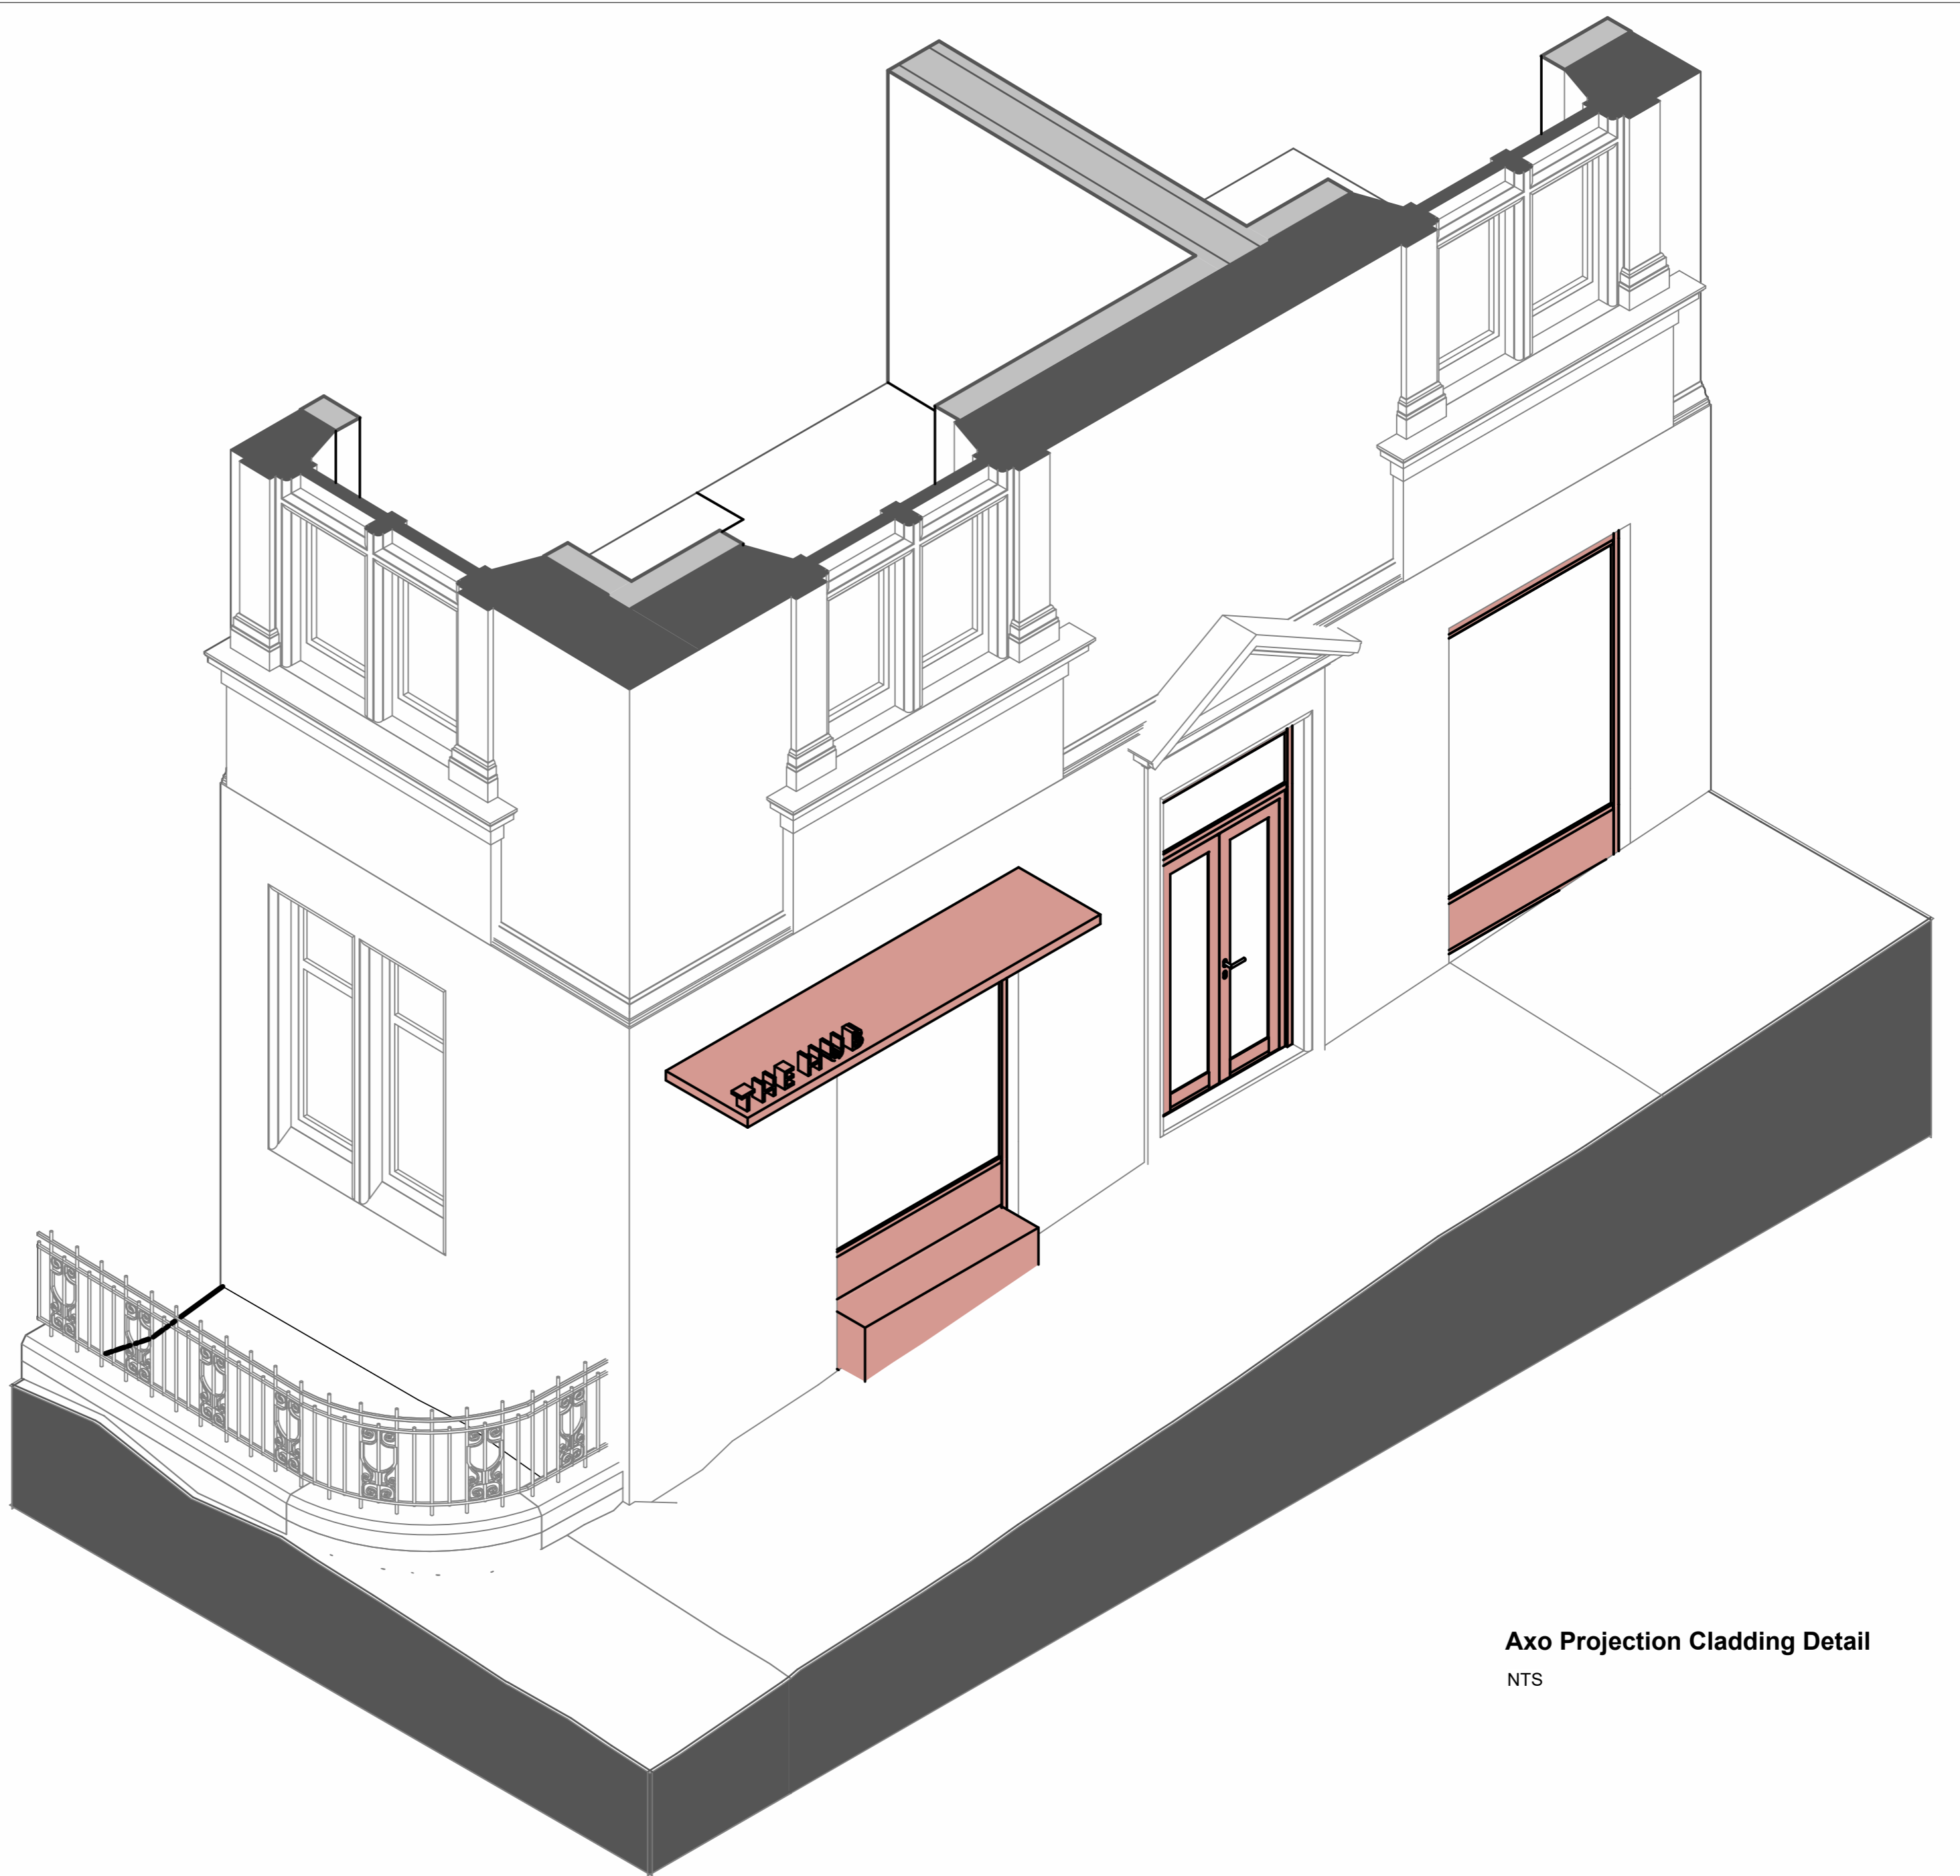

Axo Projection Cladding Detail  
NTS

SCALE 1:25



Survey Level 4 - South  
Wing First - 106850  
106850

Survey Level 2 - Ground -  
00102600  
102600

Survey Level 1 - Basement  
- 98900  
98900

THE HUB<sup>10</sup>

Manifestation

Manifestation

Entrance to the Hub

South Elevation - Proposed  
1 : 25

REV.	REVISION NOTE	DATE	BY
A	PLANNING ISSUE	14/12/23	JK

External Materials & Details

Notes
1 Existing brick - texture and tonally varied
2 Existing stone - red sandstone
3 Proposed replaced windows - glazed timber windows RAL 3012 with matching mastic sealant
4 Aluminum rainscreen cladding system RAL 3012
5 Slate roof - made good or re-slatted
6 Existing balustrade - retained, stripped, primed and repainted RAL 3012
7 New rain water goods - metal rain water goods RAL 1bc
8 Existing rain water goods made good and repainted RAL 1bc
9 PPC metal louvers RAL 3012

External Materials & Details

Notes
10 PPC metal signage RAL 3012
11 Entrance door - RAL 3012
12 Existing door - kept in place, sealed and repainted same colour
13 Proposed brick - textured and tonally varied, pink/red multi-stock facing brick with colour matched mortar
14 Existing perforated metal window protection - cleaned, sealed and painted RAL 3012
15 Curtain walling - RAL 3012
16 Aluminum rainscreen cladding system, perforated, RAL 3012
17 Replaced rooflights RAL matching the roof slate
18 Coit louvers for ventilation shaft, colour to match roof slate.

PLANNING

NOTES -  
DO NOT SCALE FROM DRAWING  
ALL DIMENSIONS TO BE CHECKED ON SITE PRIOR TO THE START OF ANY WORK AND ANY DISCREPANCIES NOTIFIED IN WRITING.  
REFER TO ENGINEERS' DRAWINGS FOR ALL STRUCTURAL, HEATING, LIGHTING, POWER, EXTERNAL AND UNDERGROUND DRAINAGE AND VENTILATION INFORMATION  
ALL BUILDING WORKS TO COMPLY IN ALL RESPECTS TO CURRENT BUILDING STANDARDS FOR COUNTRY IN WHICH SITE IS LOCATED.

CLIENT - Collective Architecture			
PROJECT - Kildonan Street			
DRAWING - Proposed Elevation_Detail			
DATE	BY	SCALE	
AUG 2023	JK	1 : 25 @ A1	
JOB NO.	CHKD.	DRWG NO.	REV.
20240	MM	EL_108	A

**COLLECTIVE ARCHITECTURE**  
 MERCAT BUILDING, 26 GALLOWGATE, GLASGOW, G1 5AB  
 TELEPHONE +44(0)141 552 3001 FAX +44(0)141 552 3888  
 24 AINSLIE PLACE, EDINBURGH, EH3 6AJ  
 TELEPHONE +44 (0)131 516 2270  
 EMAIL INFO@COLLECTIVEARCHITECTURE.CO.UK  
 WWW.COLLECTIVEARCHITECTURE.CO.UK