


FOR PLANNING PURPOSES ONLY



(20) 001

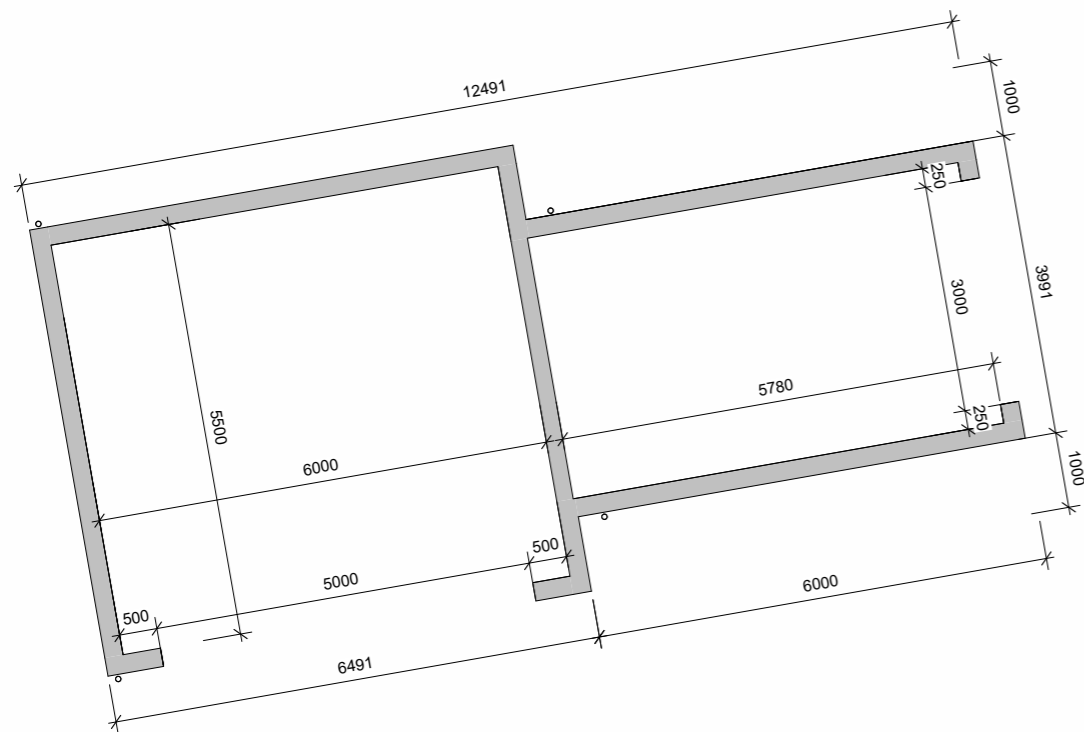


Proposed Ground Floor Layout
1 : 100



Proposed North East Elevation
1 : 100



Proposed North West Elevation
1 : 100

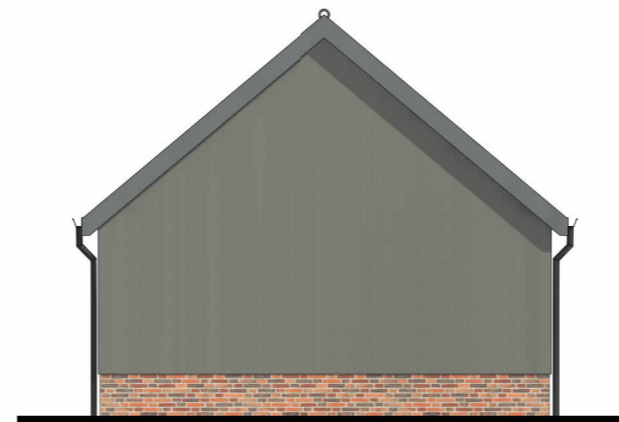

Proposed South West Elevation
1 : 100



Proposed South East Elevation
1 : 100

05.12.2023 3A
Date Rev

Planning Issue
Comment

Client: Mr T. Vernon
Project Title: Proposed garage at Welham House Main Street Welham Nottinghamshire DN22 0SJ
Drawing Title: Proposed Layout and Elevations
Status: Stage 3
Date: 05.12.2023

Size: A3
Scale: 1 : 100

Project No. 0462
Drawing No. 001
Rev: 3A
Series: 20
LINESTYLE STUDIO
4 Pelham Court
Nottingham NG5 1AB
Tel: +44 (0)115 727 0559
Email: design@linestyle.co.uk
www.linestyle.co.uk
Do not scale from this drawing - dimensions and levels to be checked on site by the contractor. The title, copyright and confidential information in this document belongs to Linestyle Studio. All rights reserved. You may not reproduce this document or disclose it to others without the written consent of Linestyle Studio.