




EXISTING FRONT ELEVATION  
SCALE 1:50

⑭ INSTALL NEW UPVC GRAPHITE GREY DOUBLE GLAZED ROOFLIGHTS IN ACCORDANCE WITH NOTE-14.

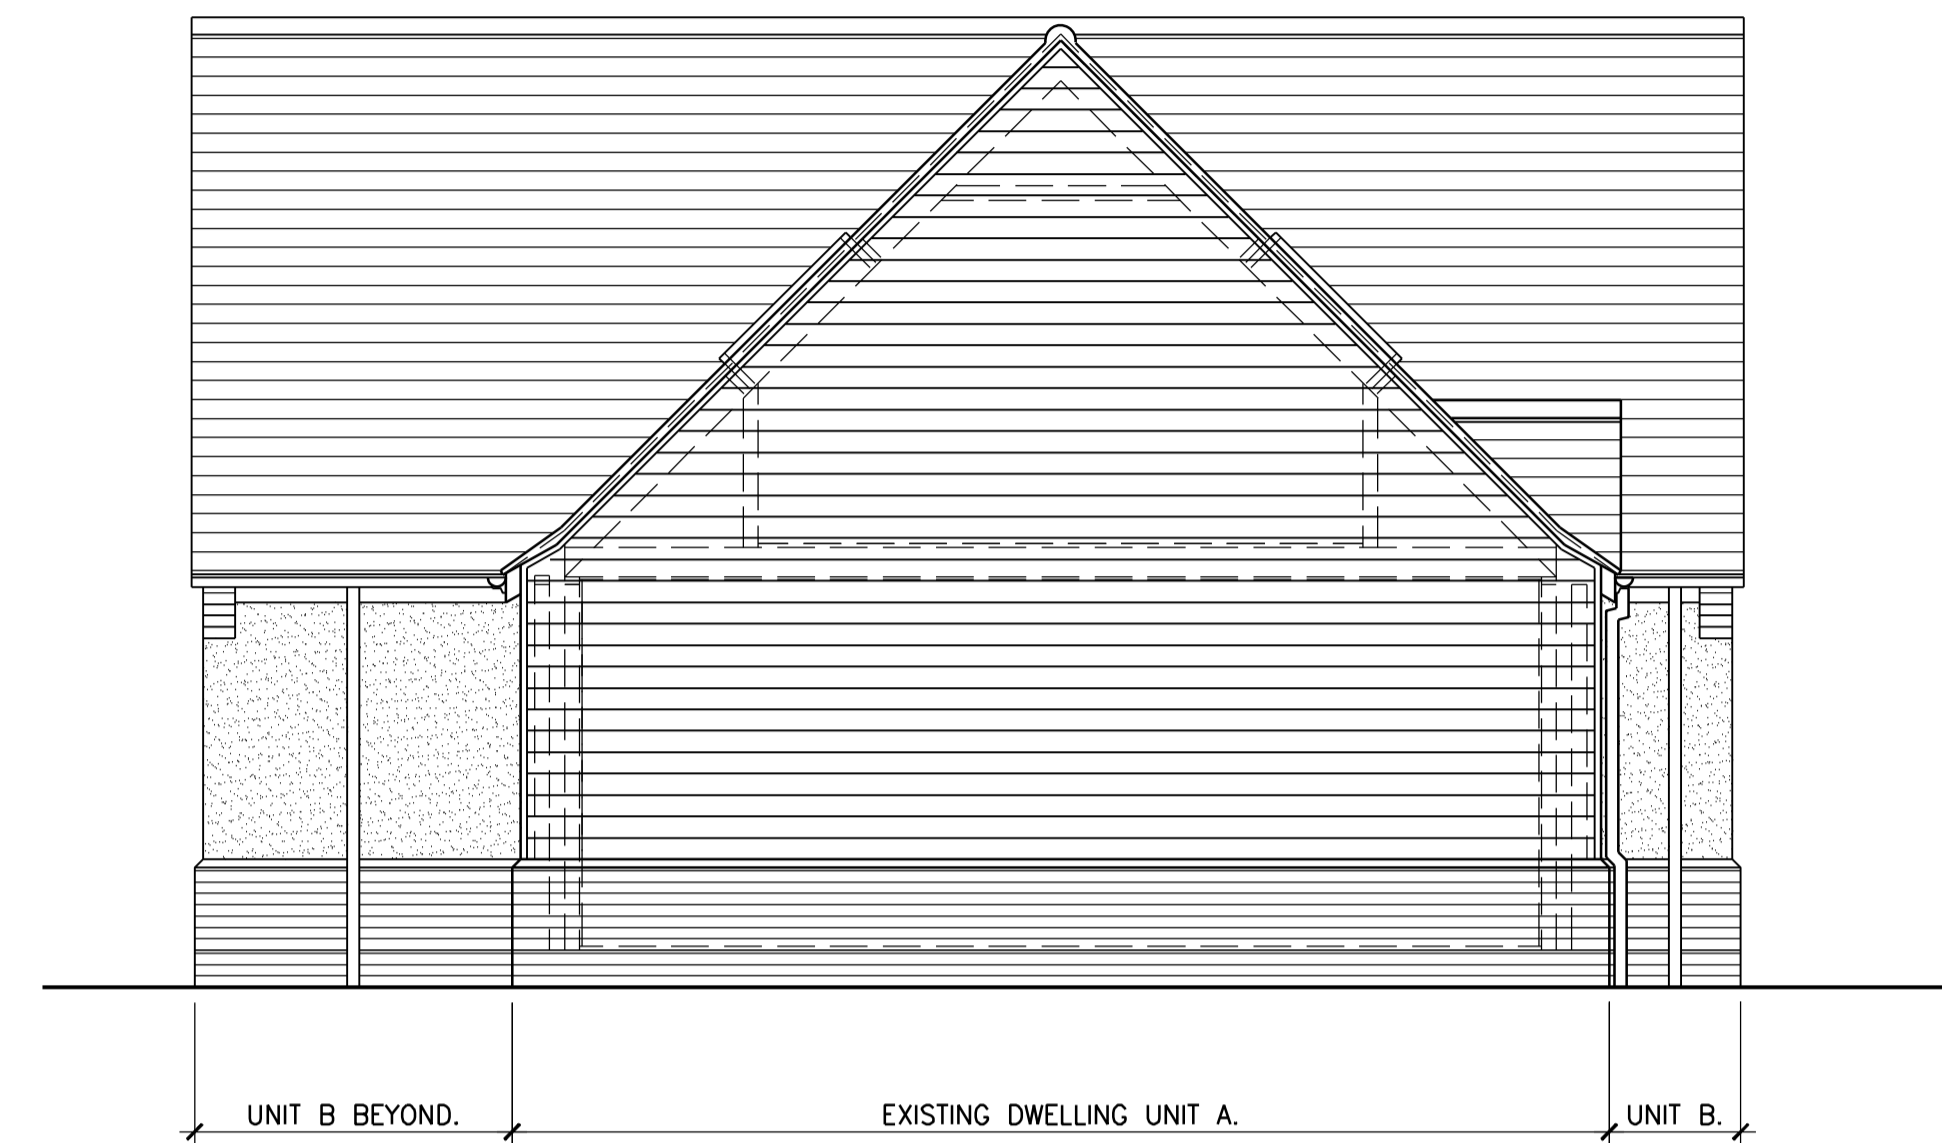

EXISTING SIDE ELEVATION  
SCALE 1:50



EXISTING REAR ELEVATION  
SCALE 1:50

⑭ INSTALL NEW UPVC GRAPHITE GREY DOUBLE GLAZED ROOFLIGHTS IN ACCORDANCE WITH NOTE-14.

Contract  
PROPOSED LOFT CONVERSION & ALTERATIONS  
AT 7 CASTLE WAY, ST. OSYTH. CLACTON-ON-SEA  
CO3 3HU.

Title  
EXISTING ELEVATIONS.

Client  
MR & MRS C. BEAUMONT.

P	11/23	PRELIMINARY-ISSUED FOR PLANNING/BUILDING REGS APPROVAL.
REV	DATE	DESCRIPTION

**Stour Valley Design**  
Planning & Building Design Service

Swan Corner, Mill Lane, Bradfield, Essex. CO11 2UT

Scale 1:50.  
Date NOVEMBER 2023.  
Drawn S. TANKARD

Drawing No. 10-2023-02