



SECTION A — A

- XL DENOTES EXISTING KEYSTONE GALVANISED CAVITY WALL LINTOLS WITH MINIMUM 150MM END BEARINGS.
- XT DENOTES EXISTING TRIMMERS TO STAIRWELL AS DETAILED ON ANGLIAN TIMBERS DRAWINGS & DETAILS.

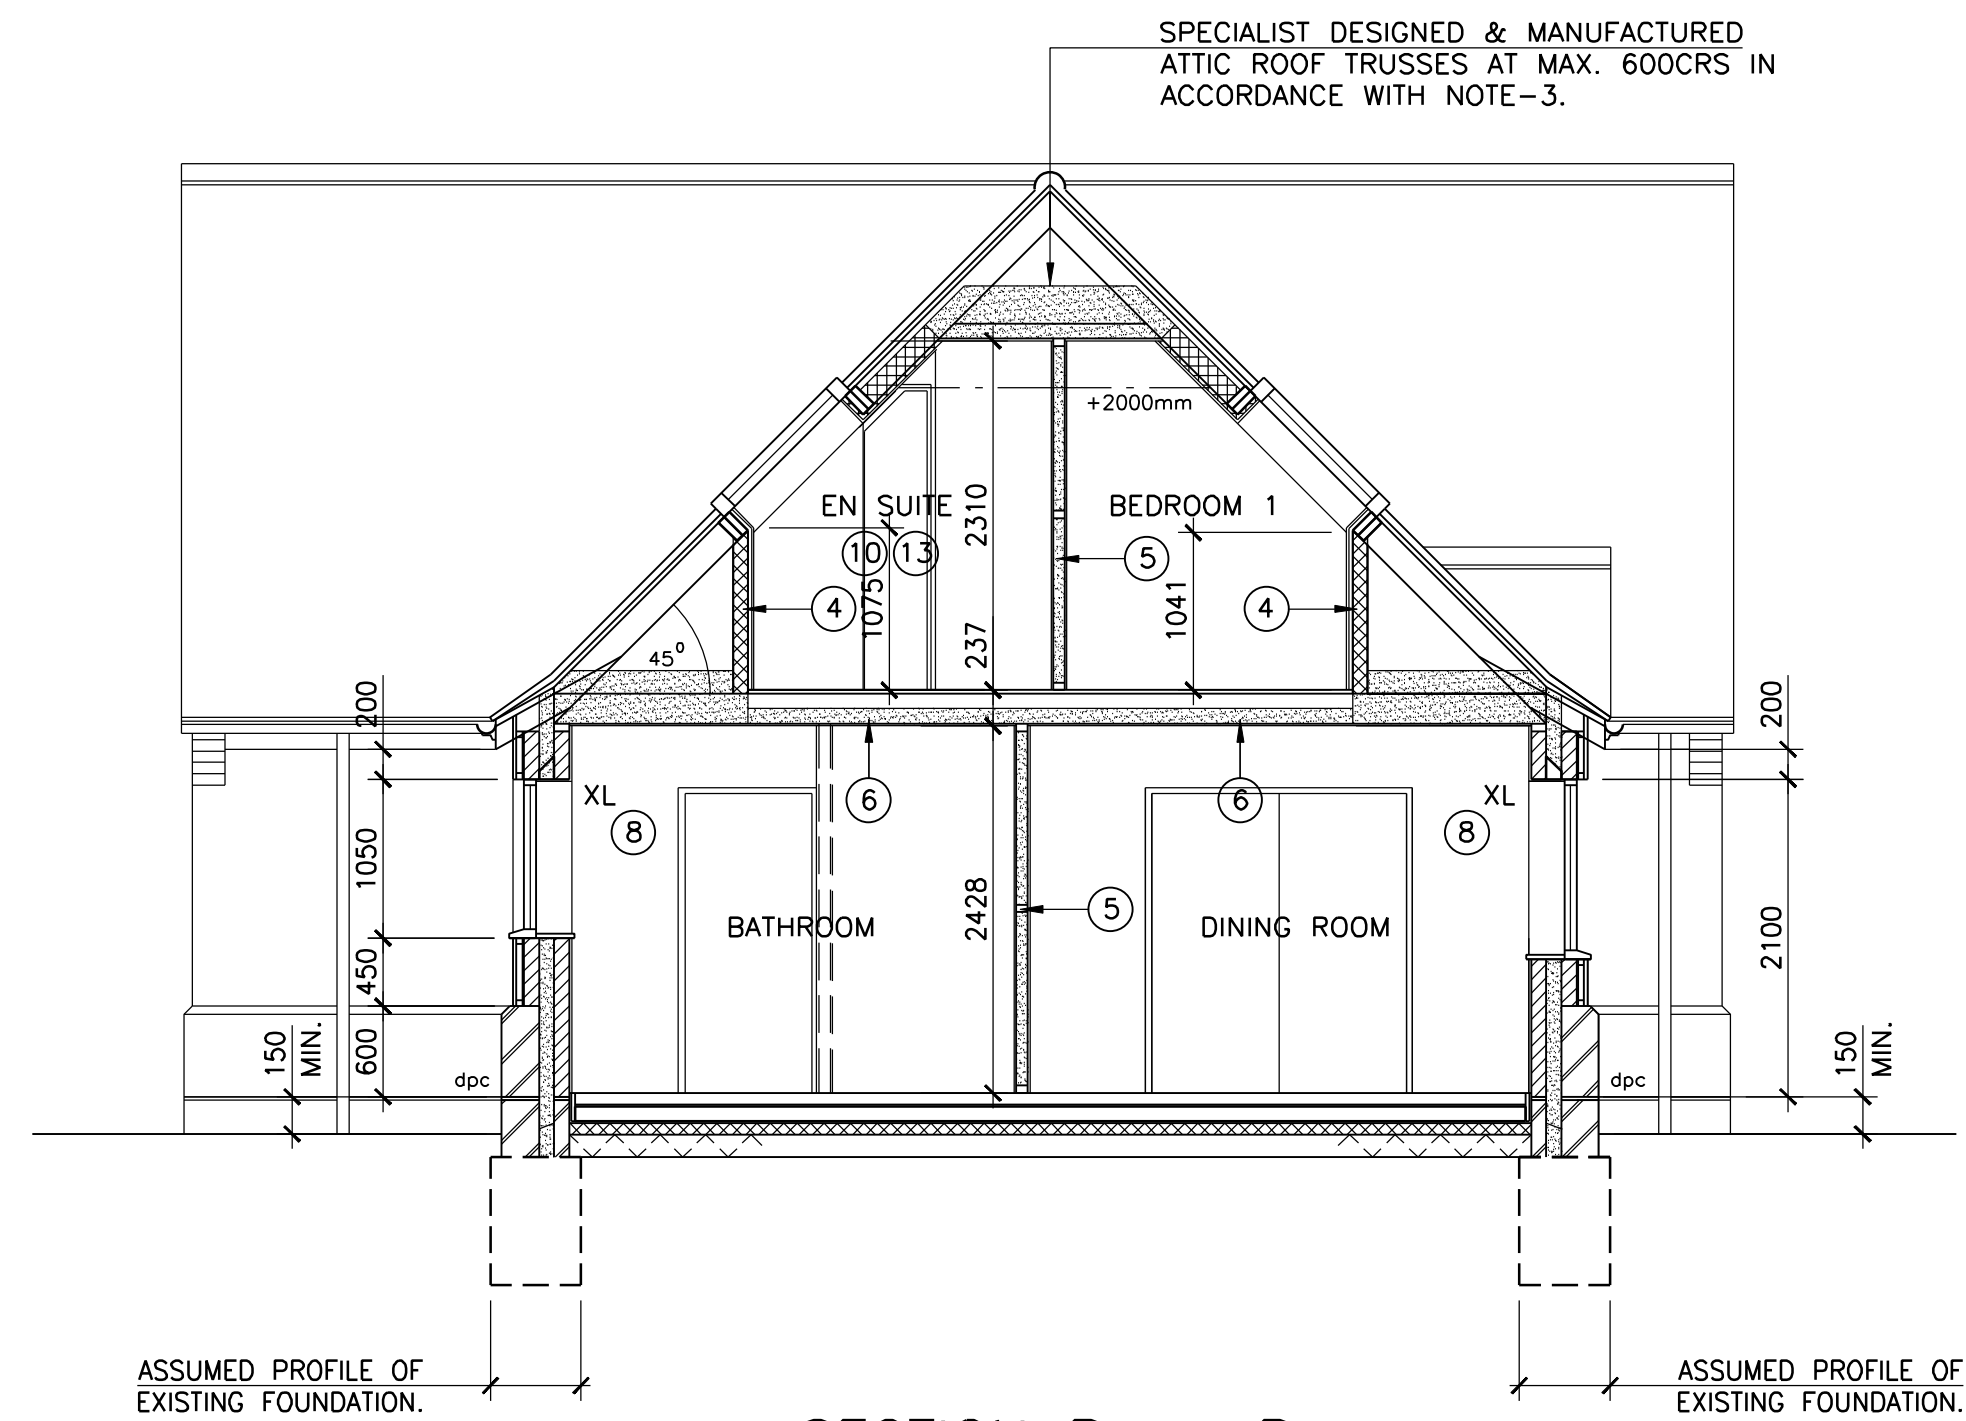


SECTION B — B

- XL DENOTES EXISTING KEYSTONE GALVANISED CAVITY WALL LINTOLS WITH MINIMUM 150MM END BEARINGS.

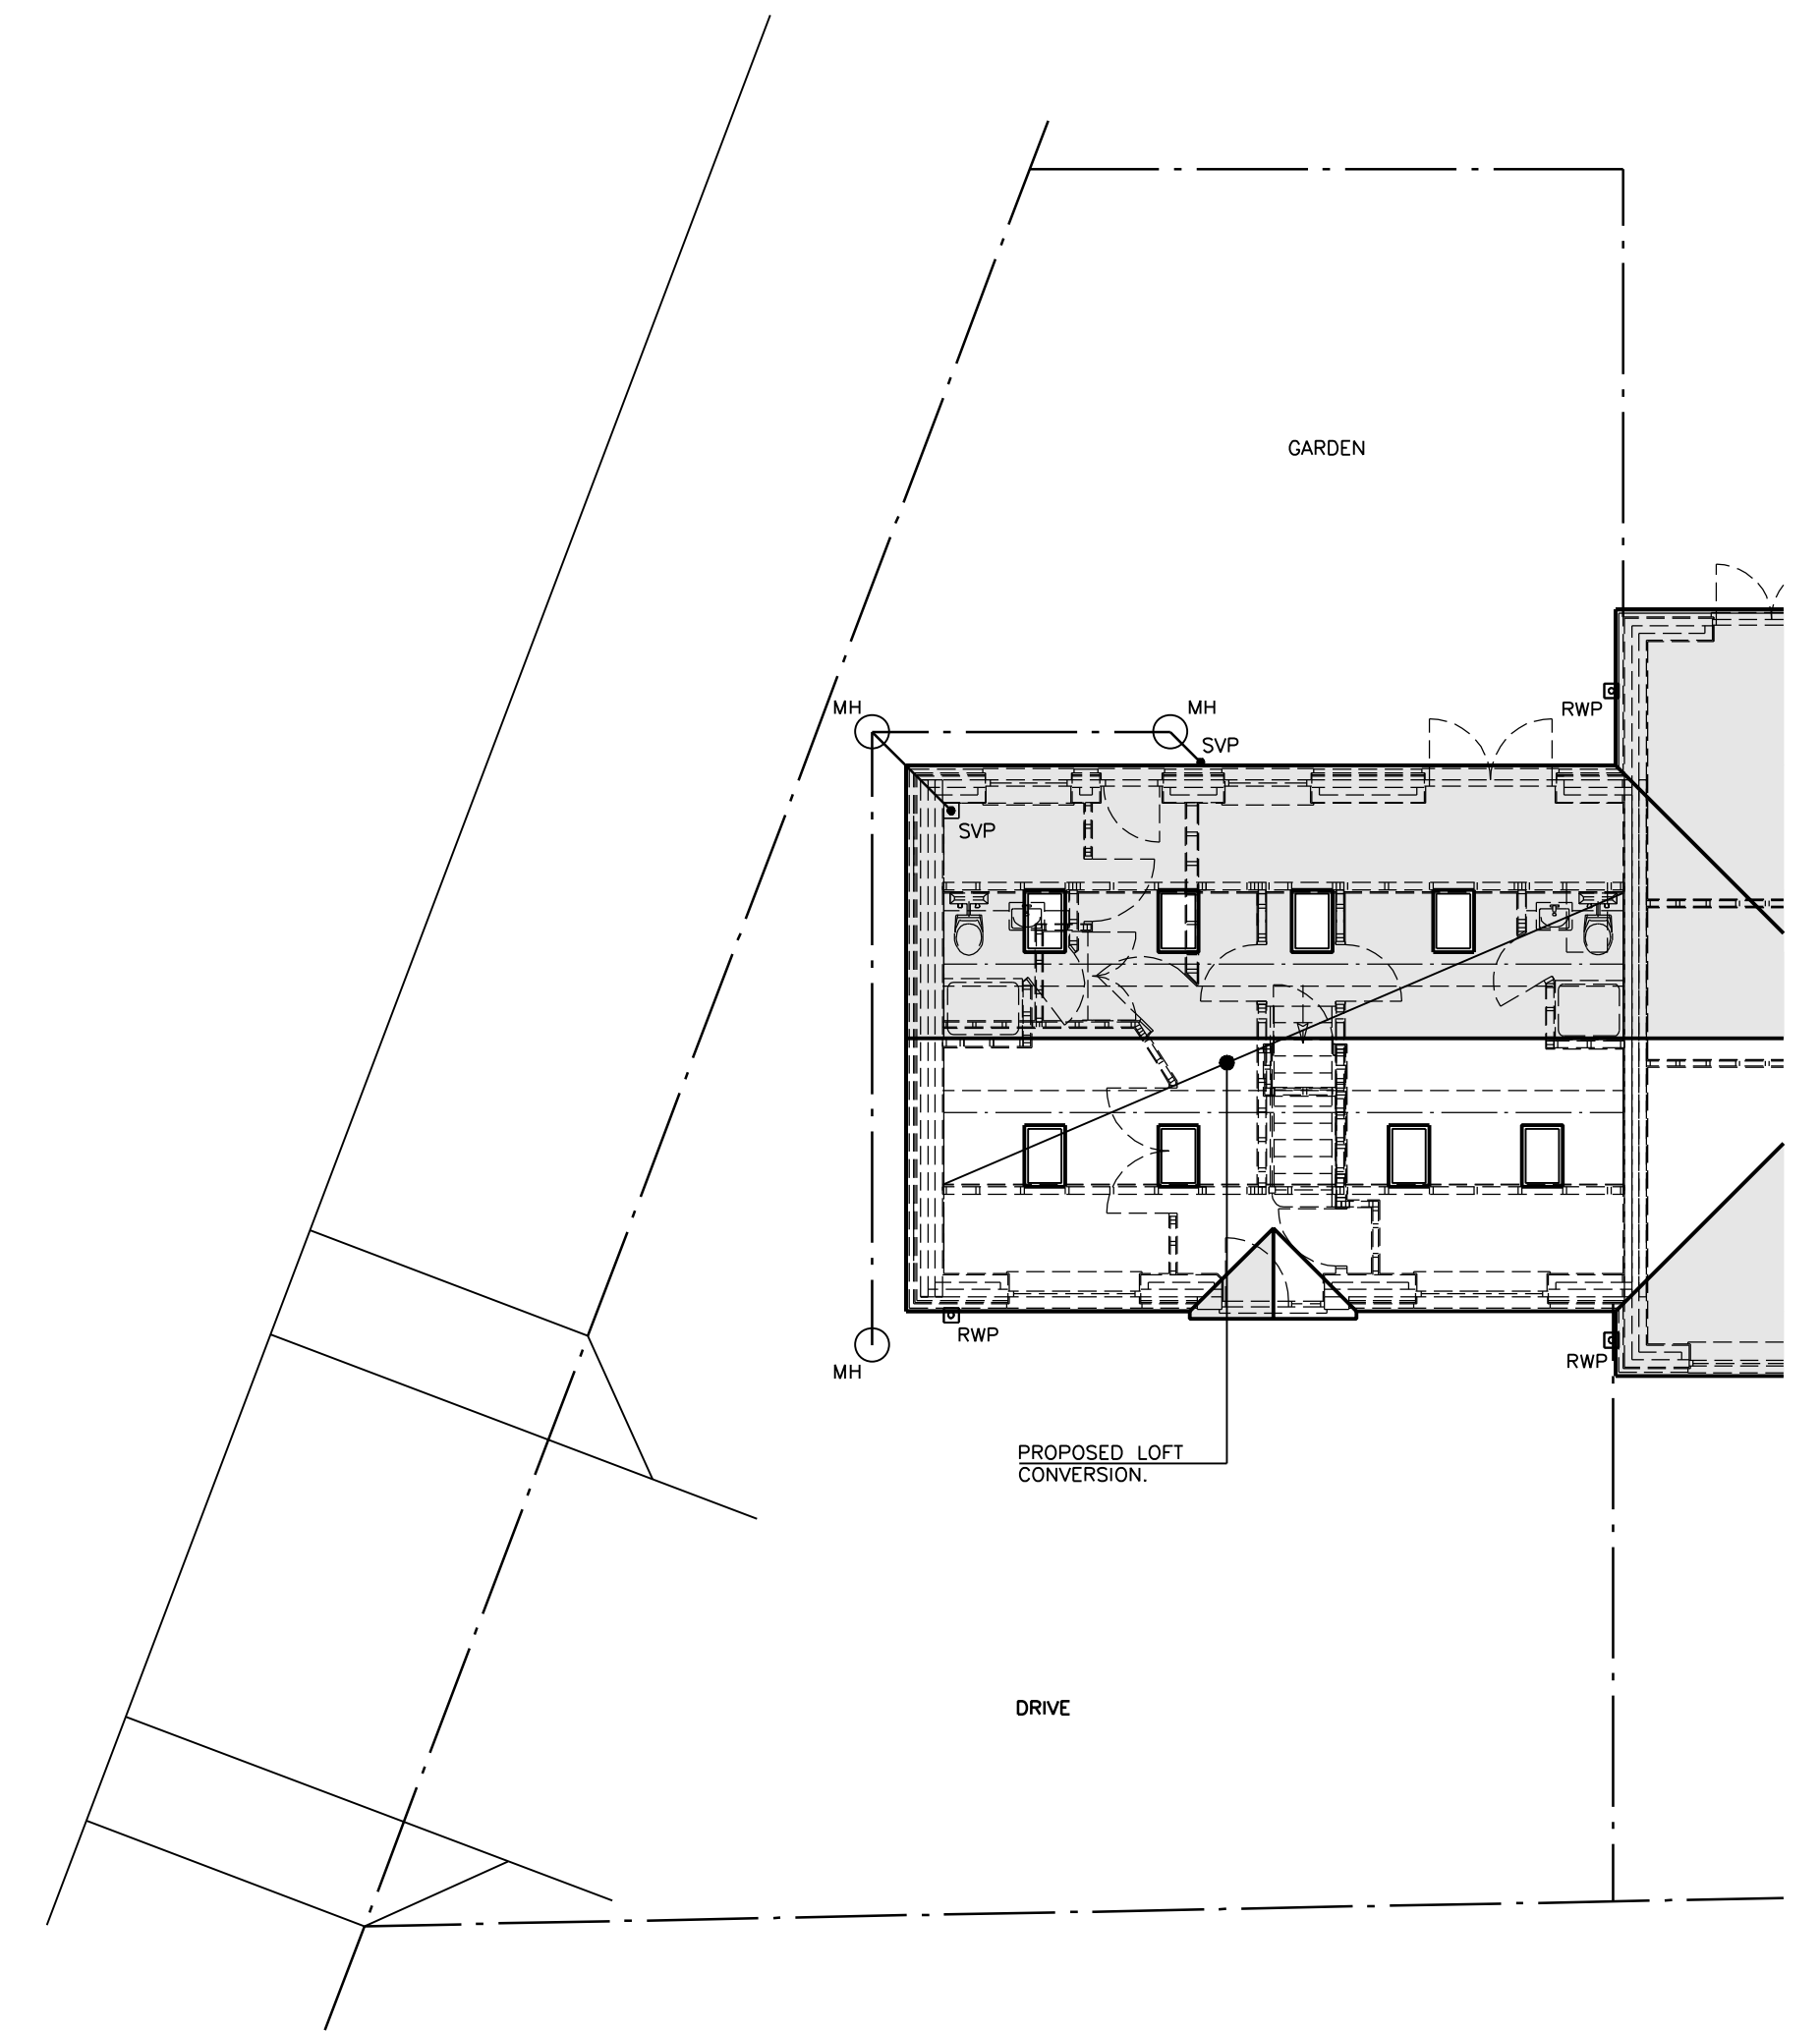

EXISTING SITE PLAN

SCALE 1:100

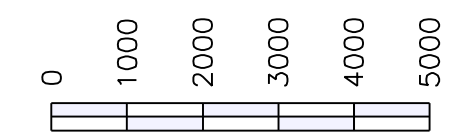

SCALE 1:100

Contract  
PROPOSED LOFT CONVERSION & ALTERATIONS  
AT 7 CASTLE WAY, ST. OSYTH. CLACTON-ON-SEA  
CO3 3HU.

Title  
EXISTING SECTIONS & SITE PLAN.

Client  
MR & MRS C. BEAUMONT.

REV	DATE	DESCRIPTION
P	11/23	PRELIMINARY-ISSUED FOR PLANNING/BUILDING REGS APPROVAL.

**Stour Valley Design**  
Planning & Building Design Service

Swan Corner Mill Lane, Bradfield, Essex, CO11 2UT

Scale 1:50, 1:100.  
Date NOVEMBER 2023.  
Drawn S. TANKARD

Drawing No. **10-2023-03**