




Existing Front Elevation

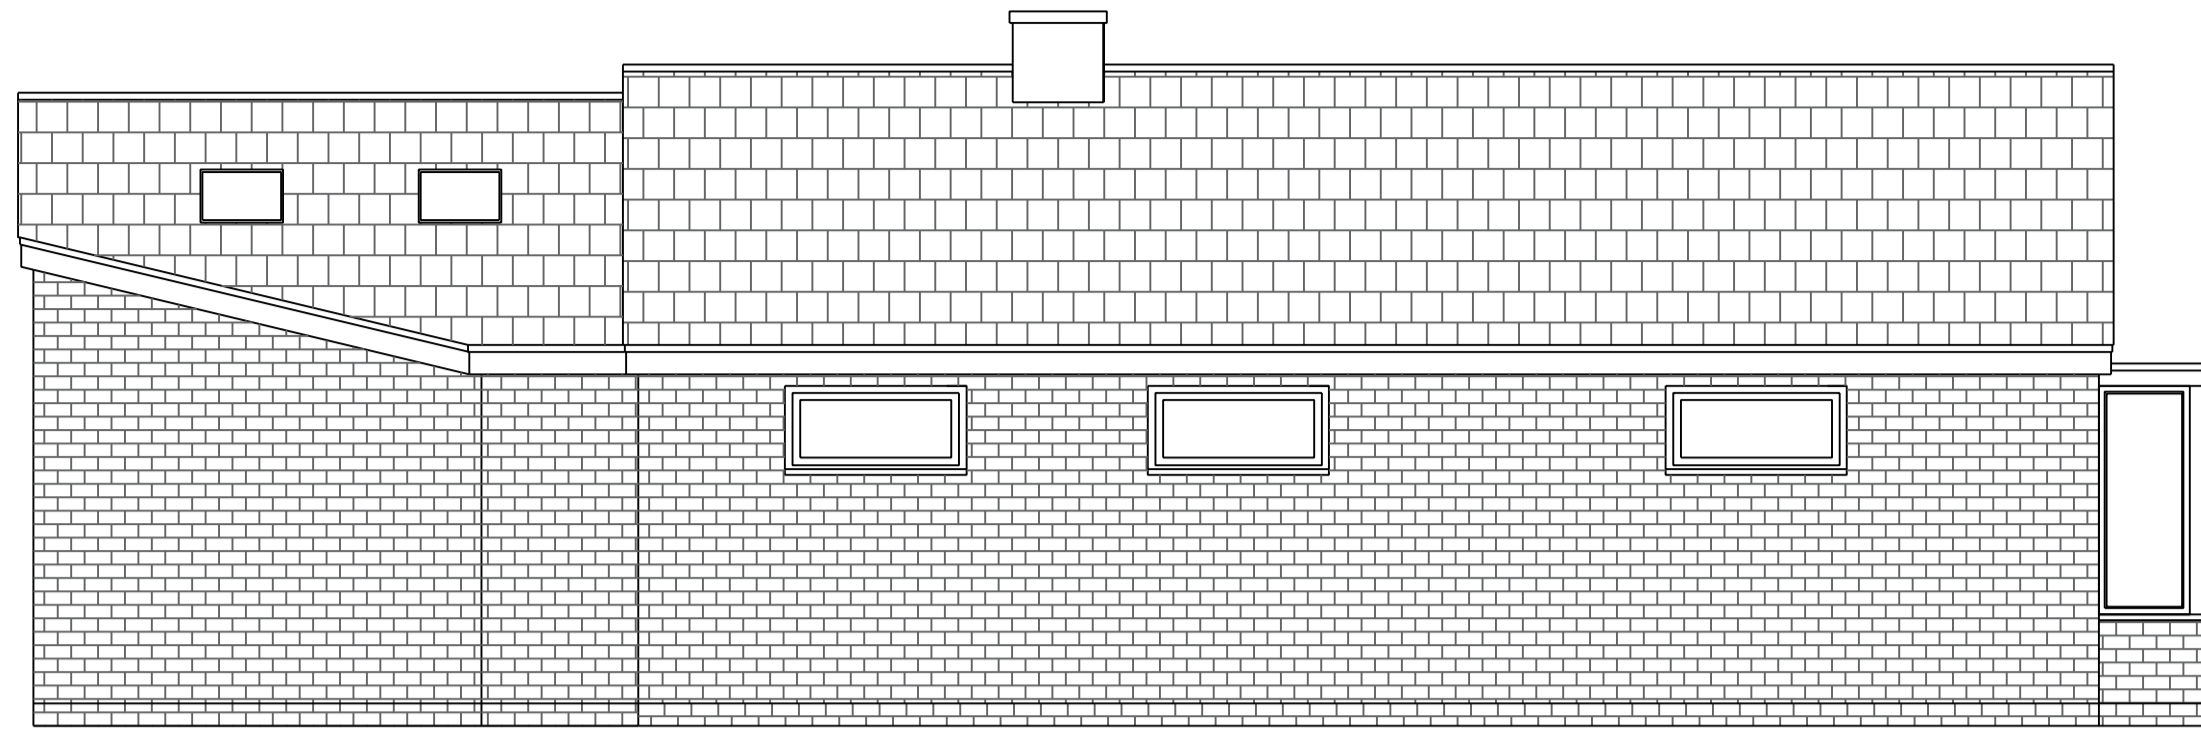

Existing Side Elevation

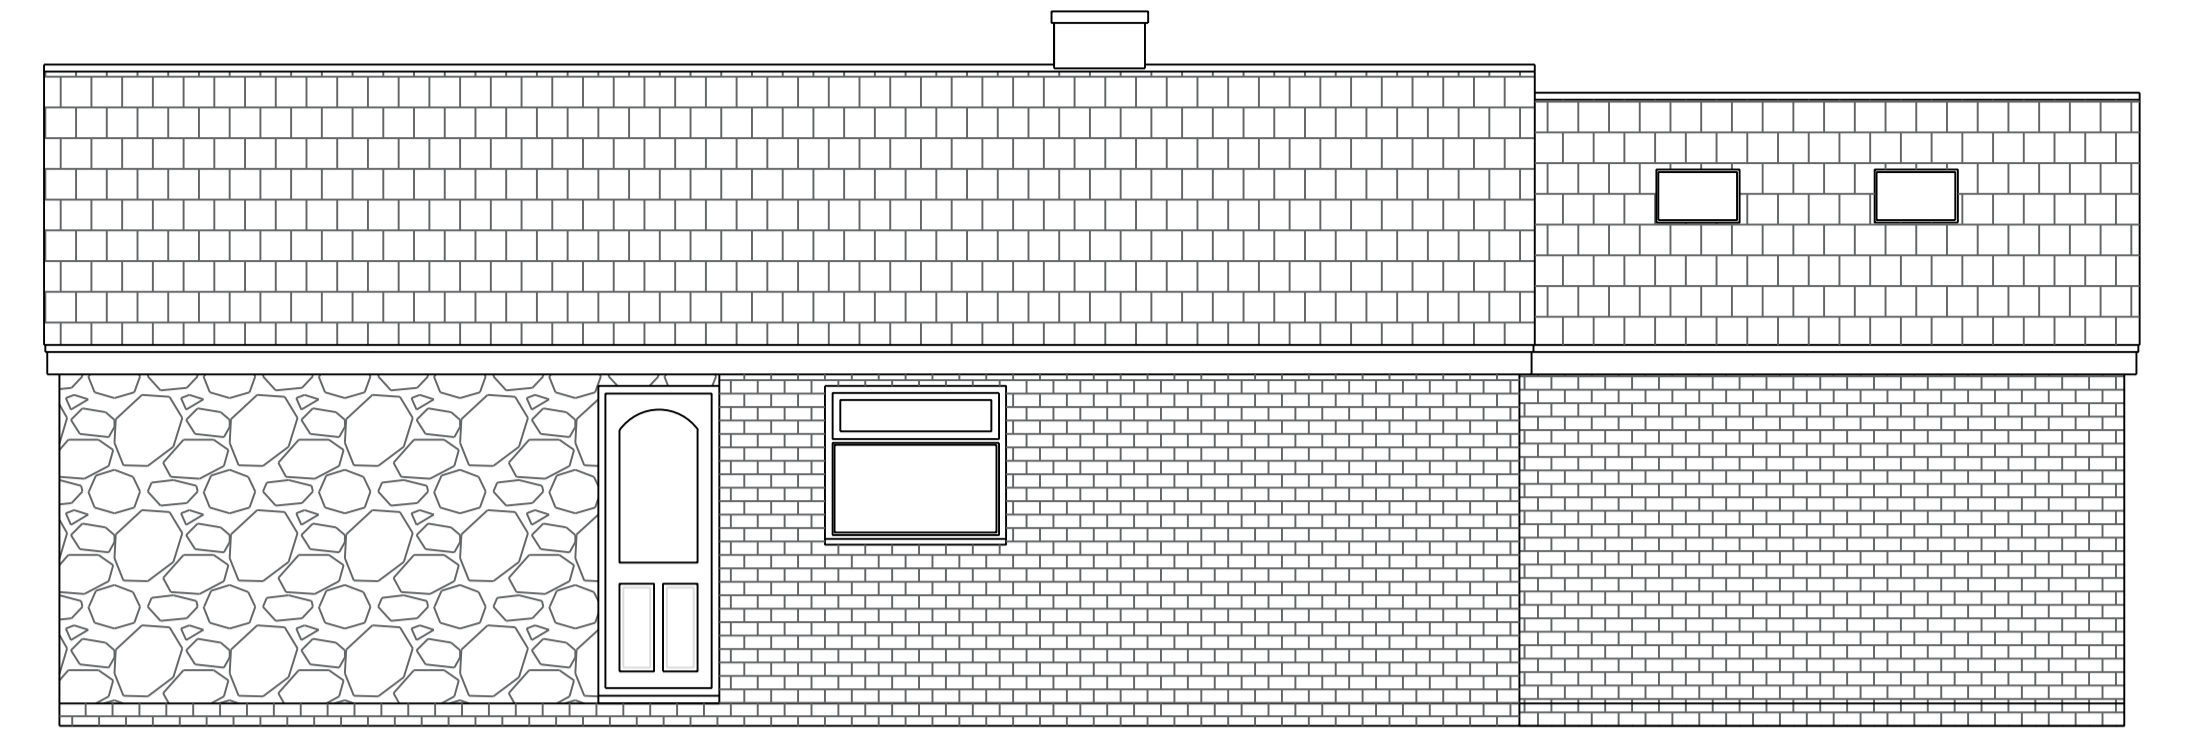


Existing Side Elevation

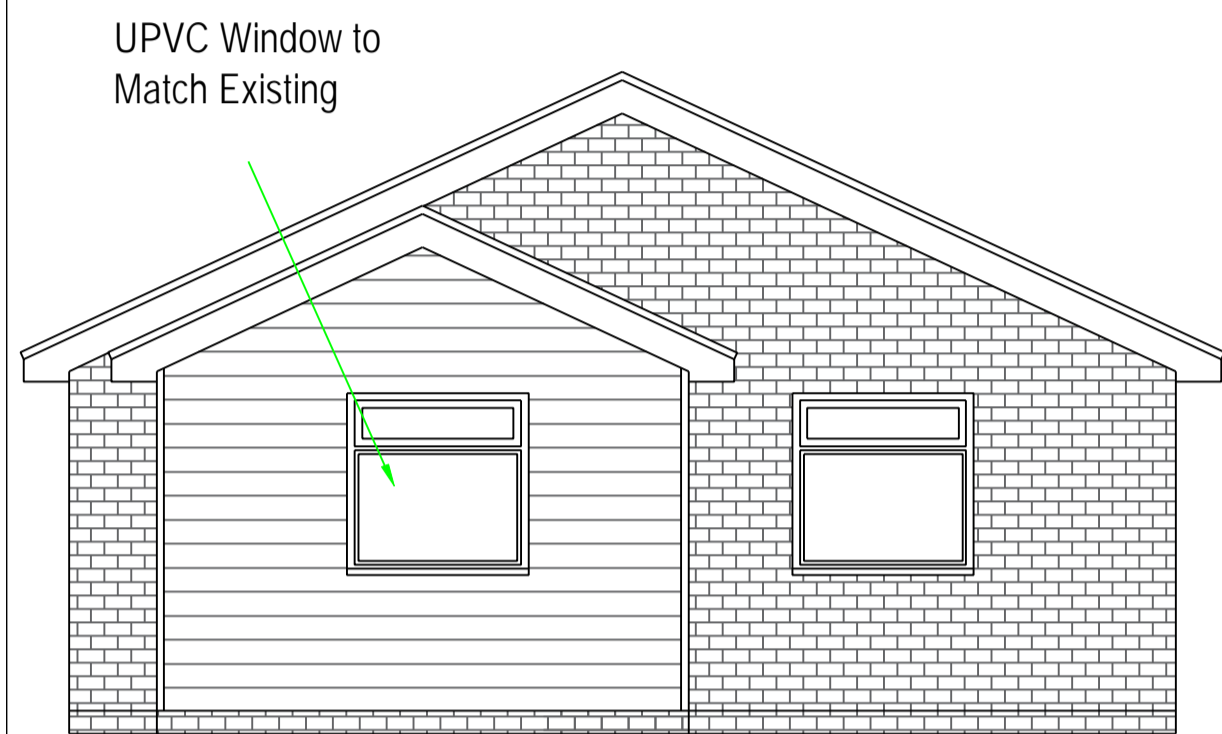


UPVC Window to Match Existing

Proposed Front Elevation

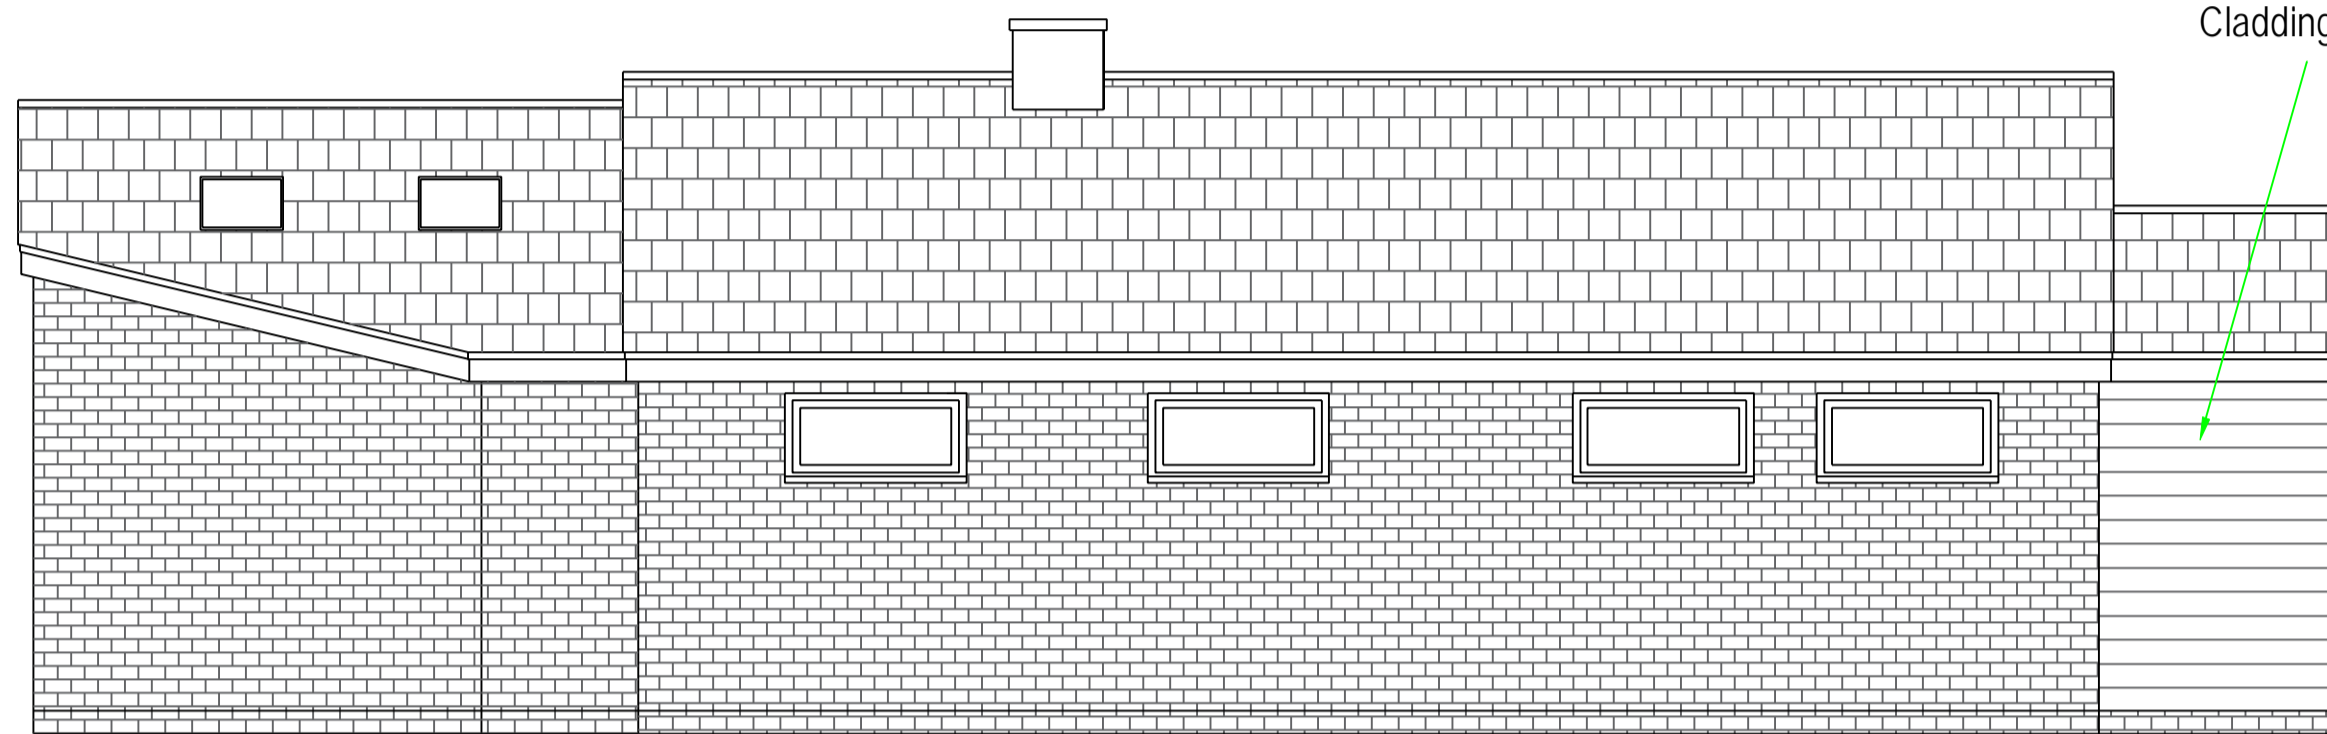


Fibre Cement Cladding

Proposed Side Elevation

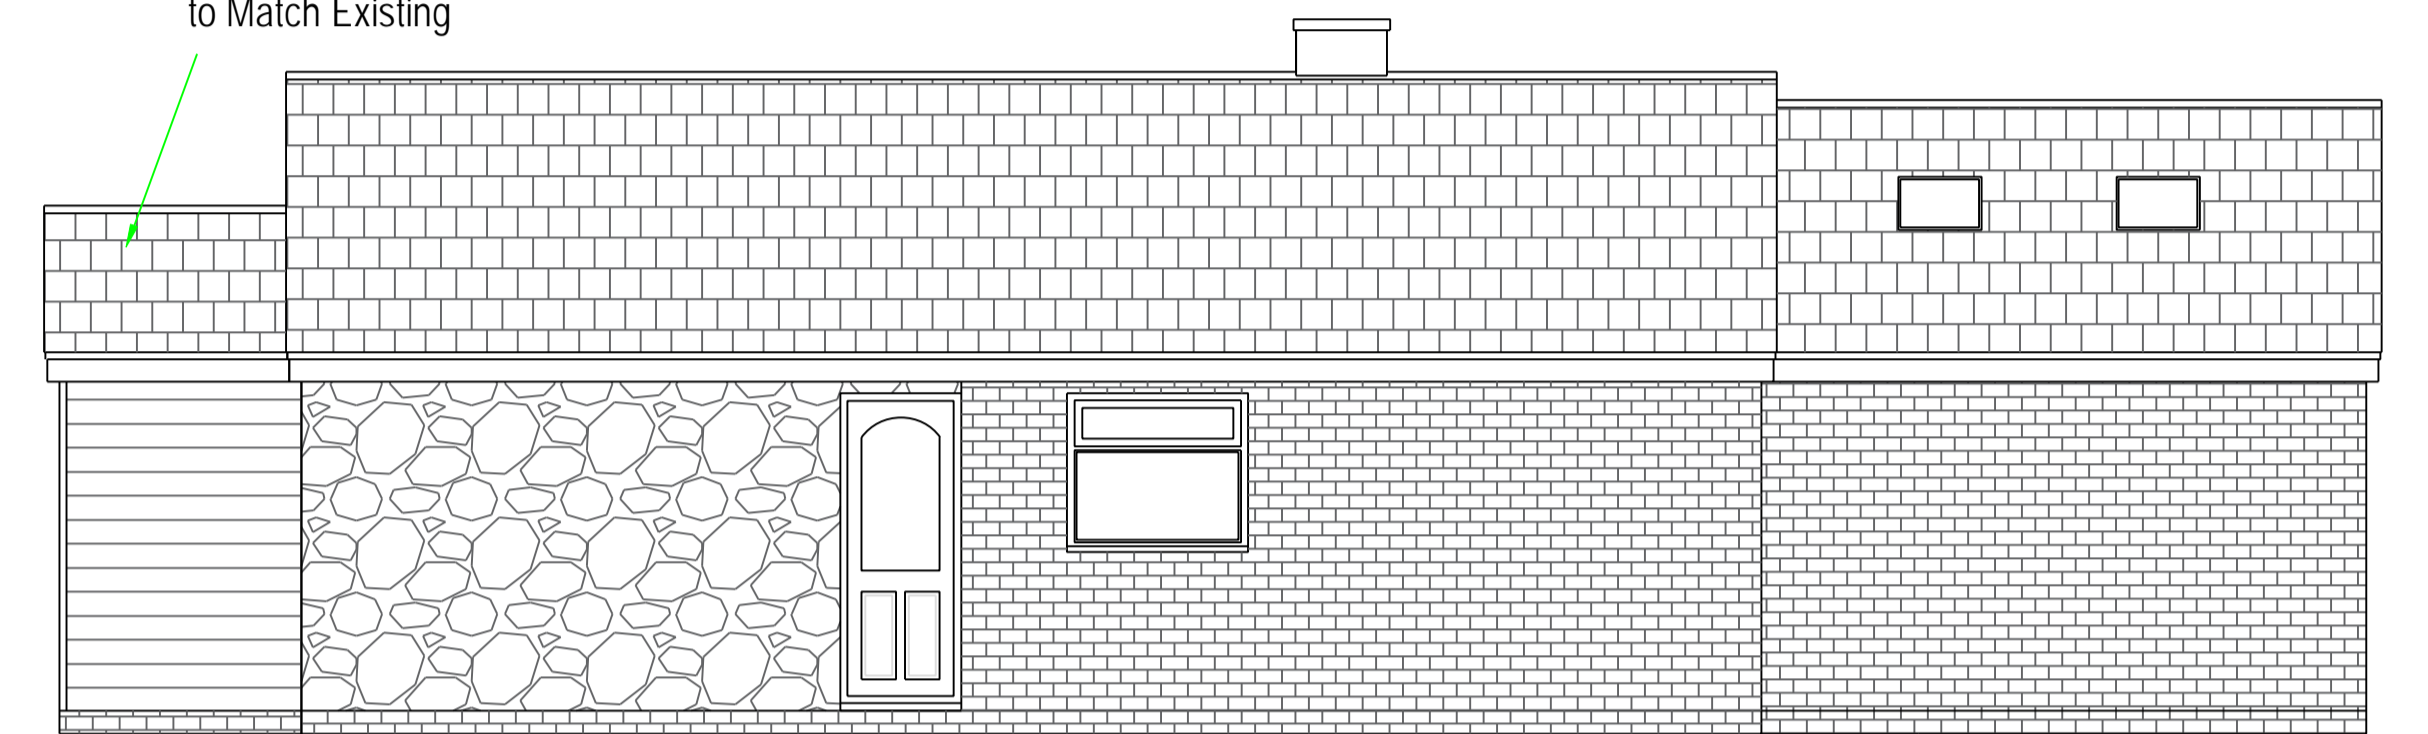


Concrete Interlocking Tiles to Match Existing


Proposed Side Elevation

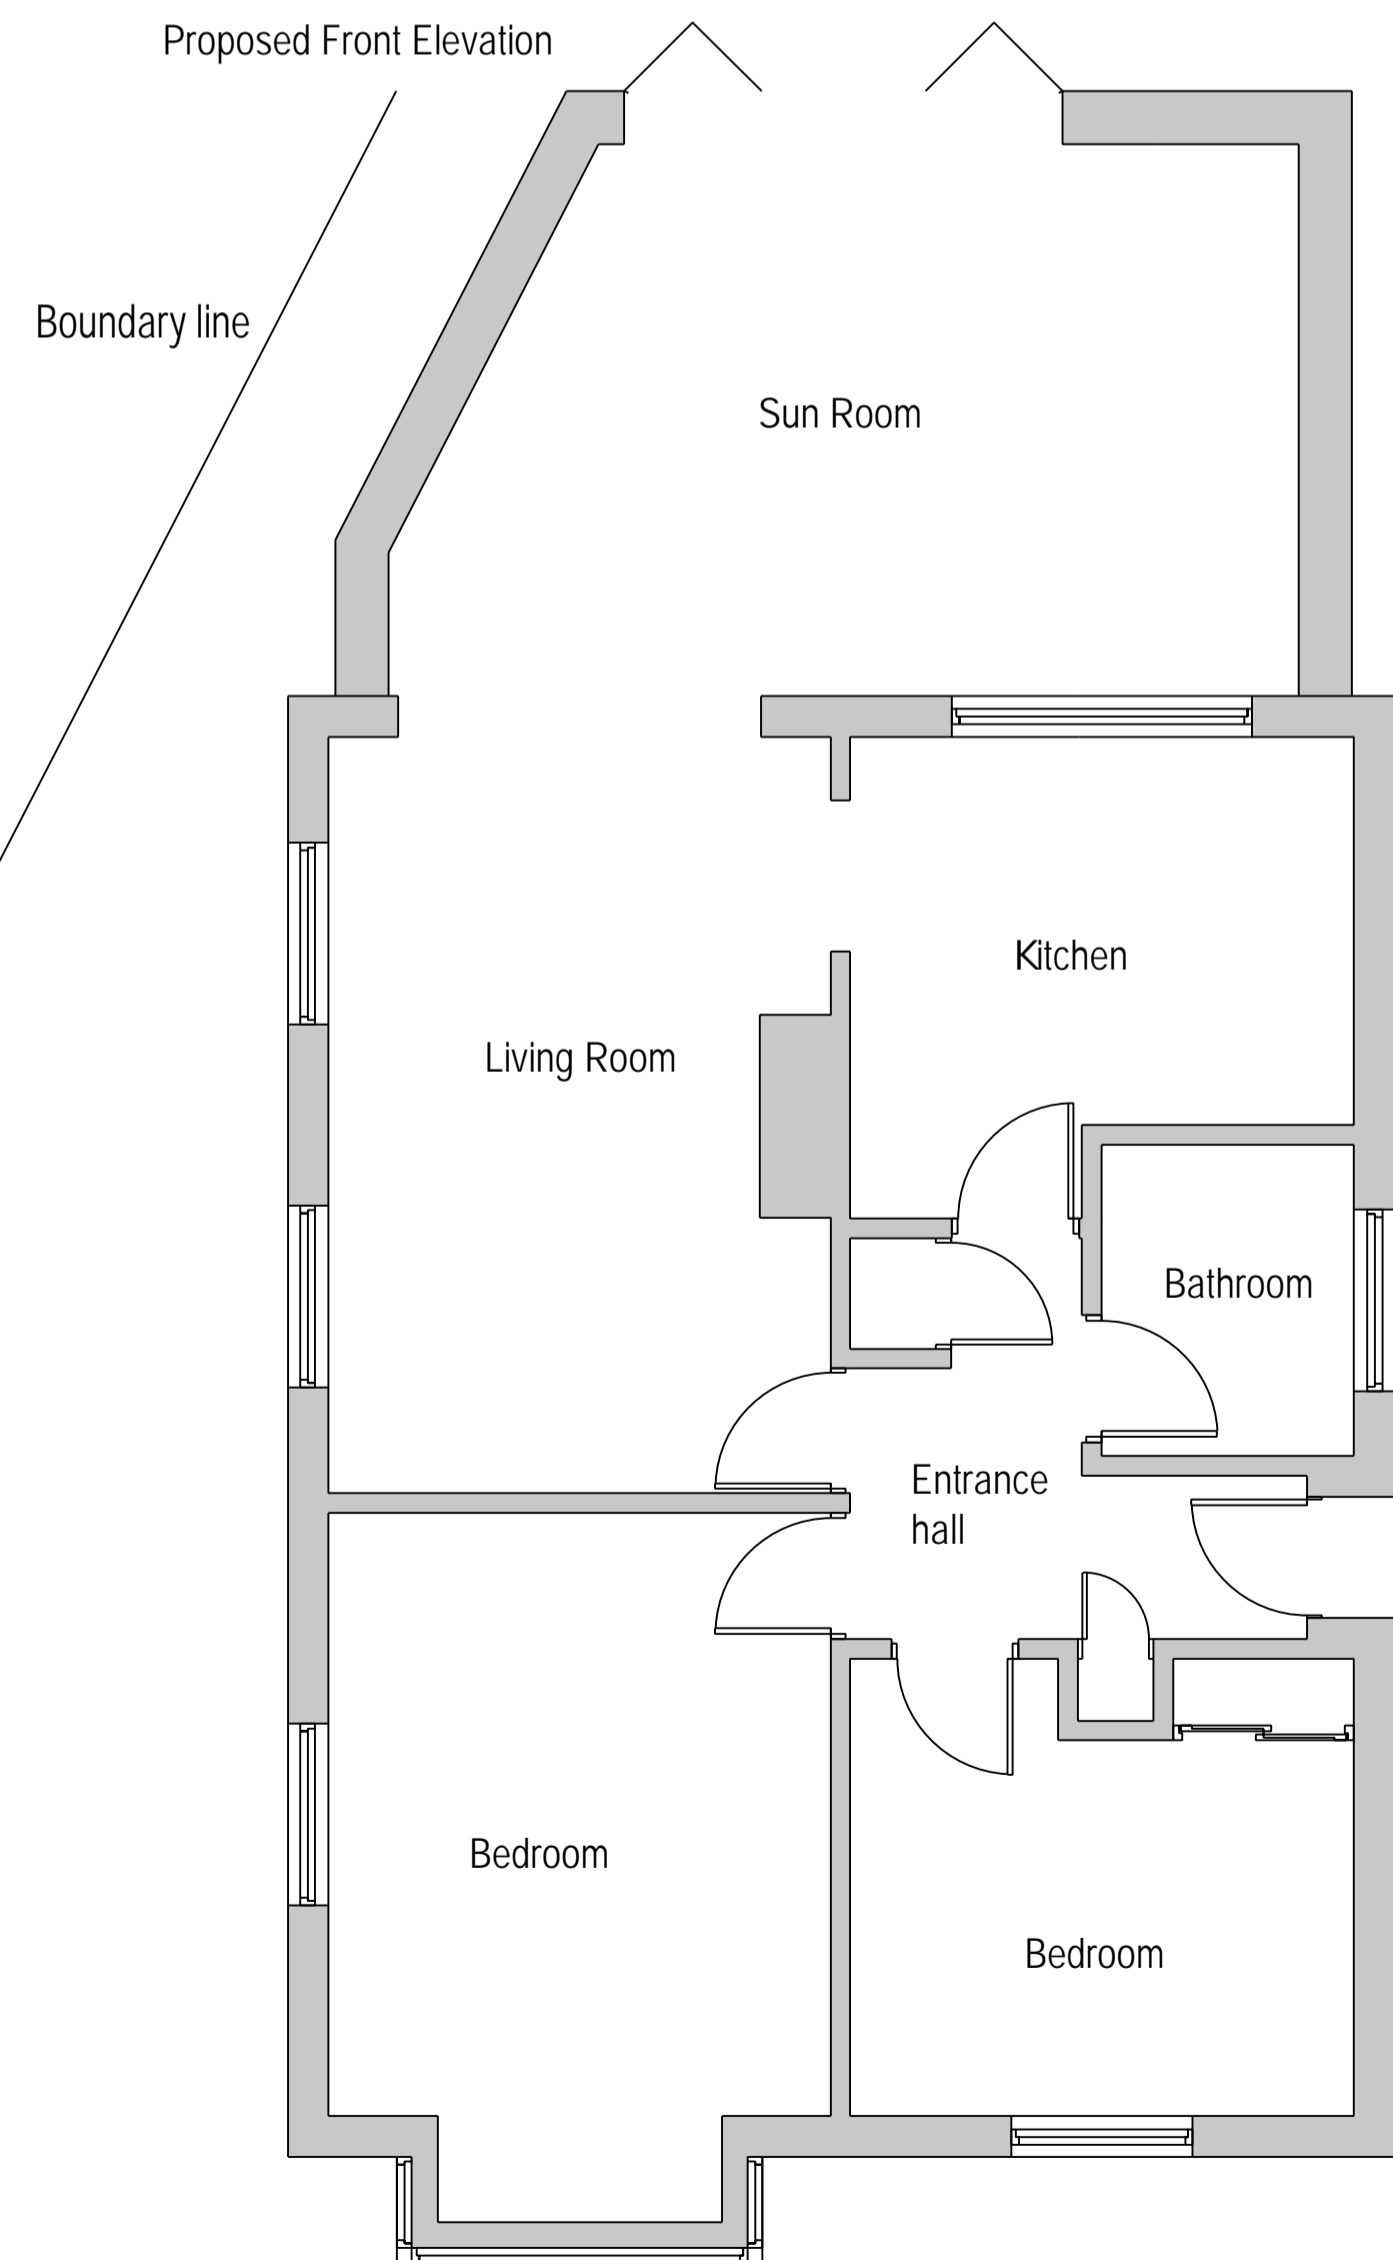


Existing Floor Plan

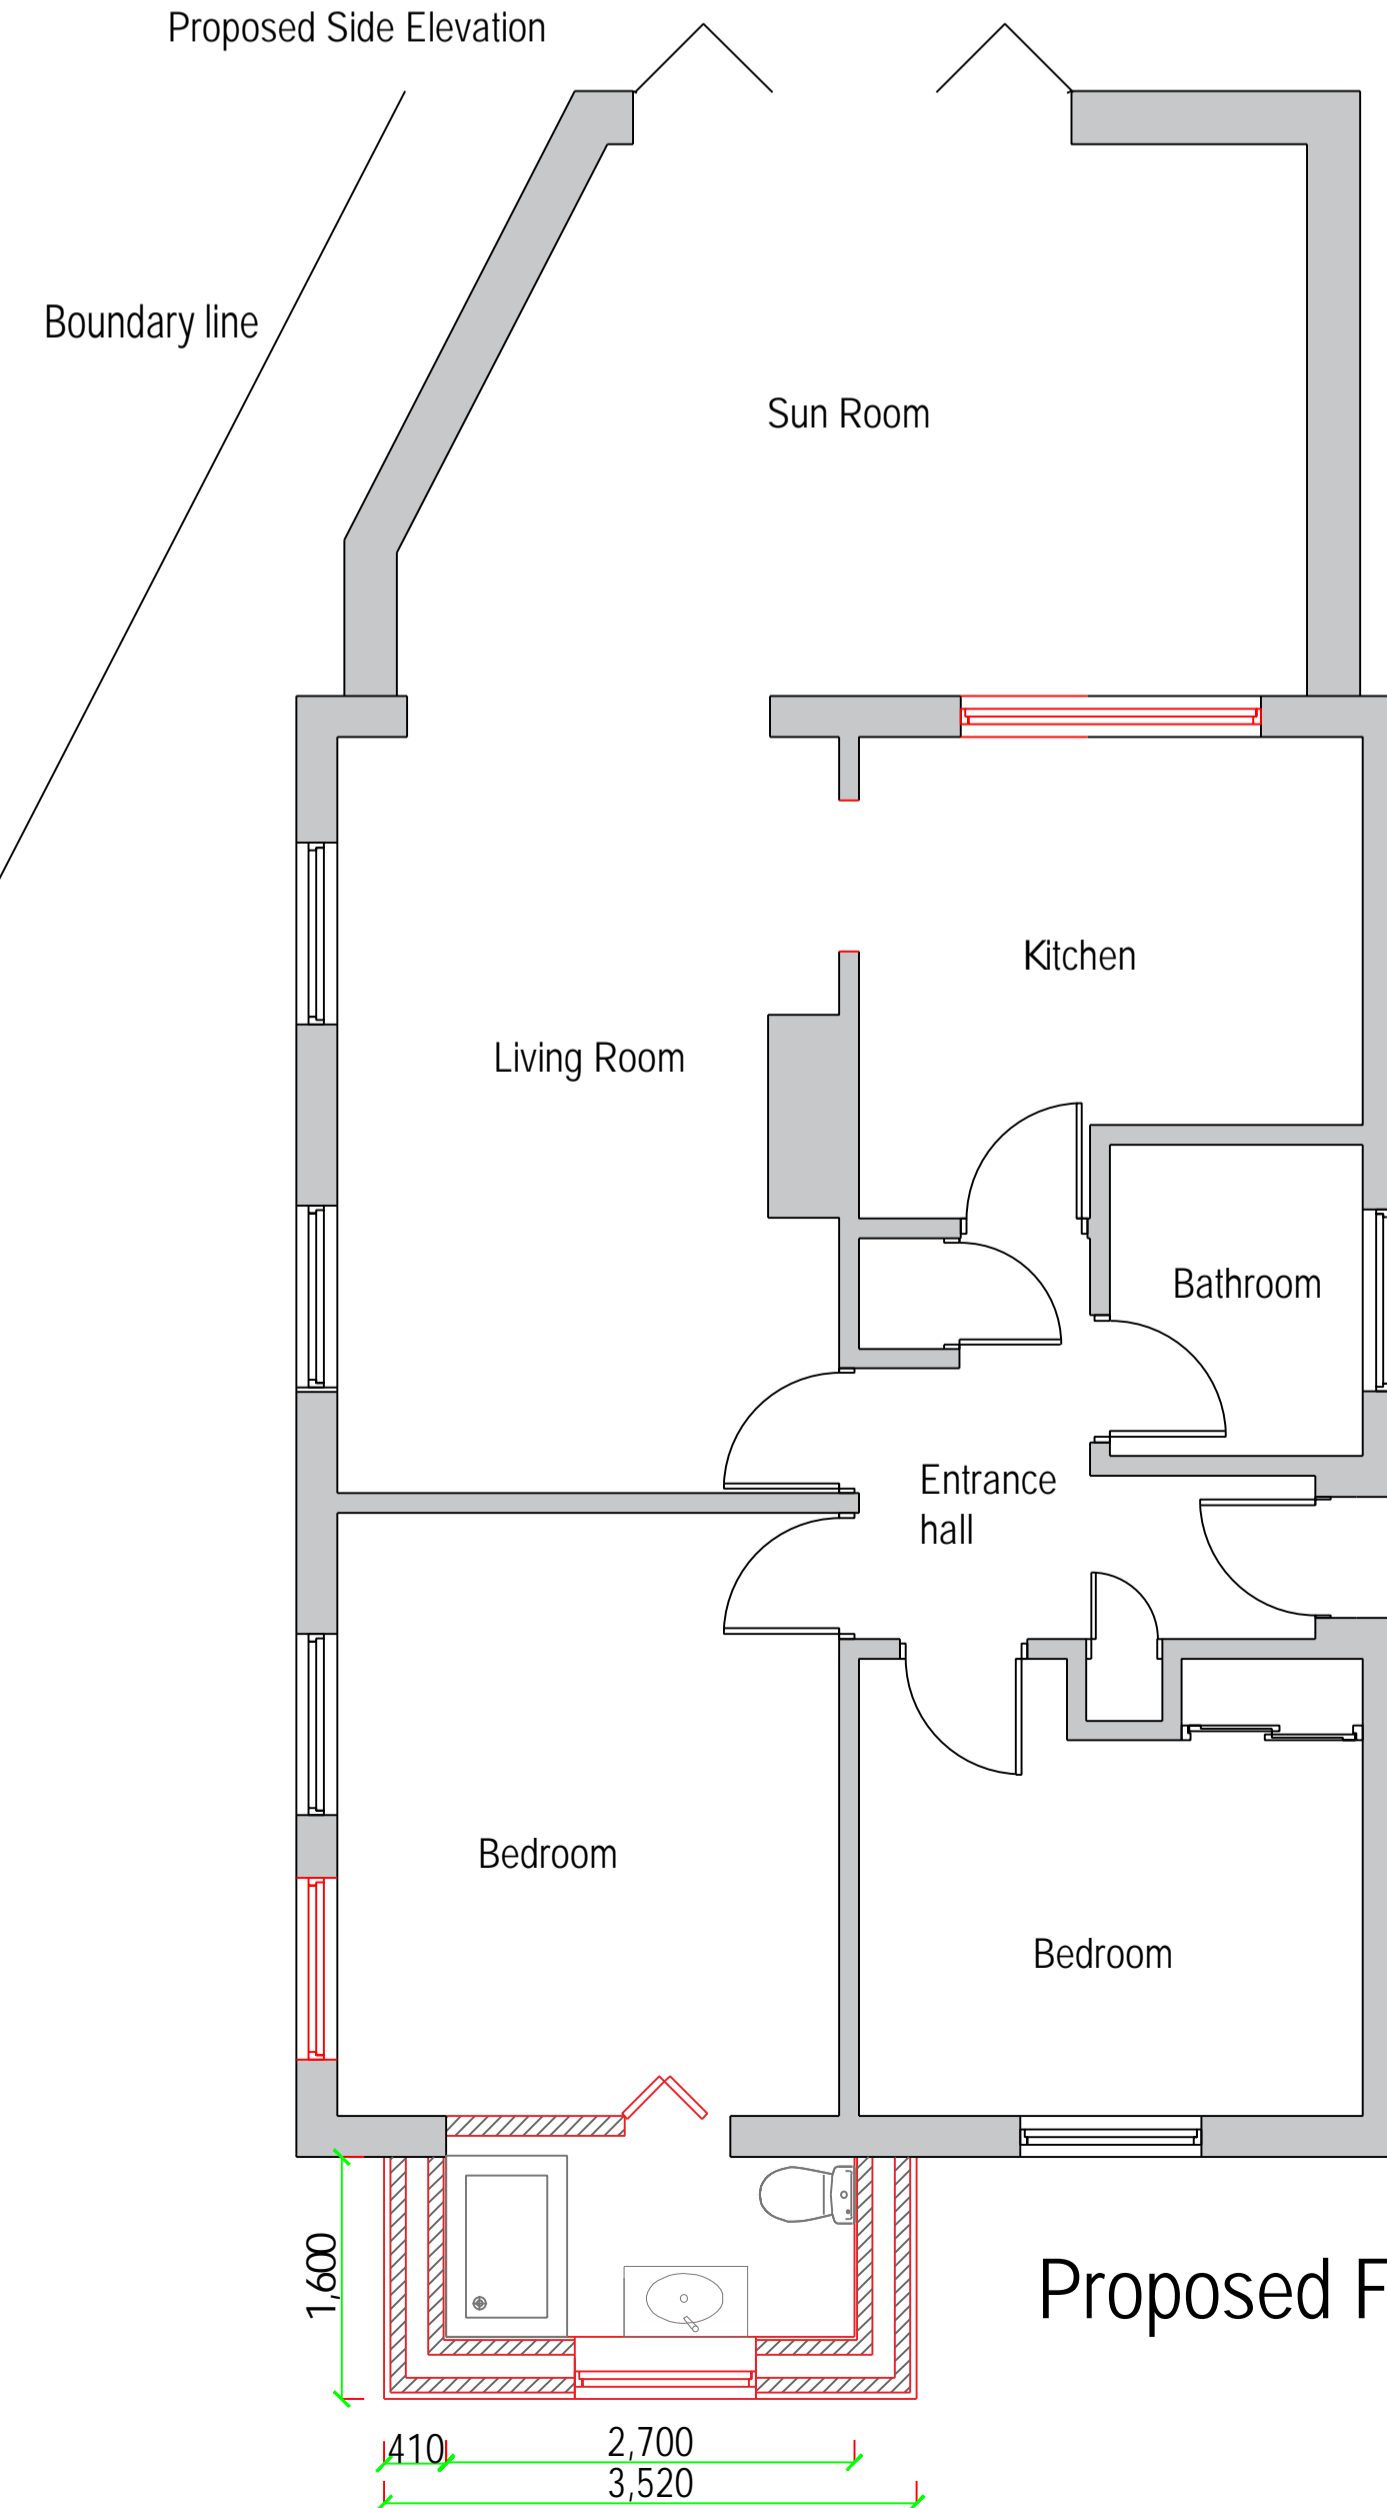

Proposed Floor Plan

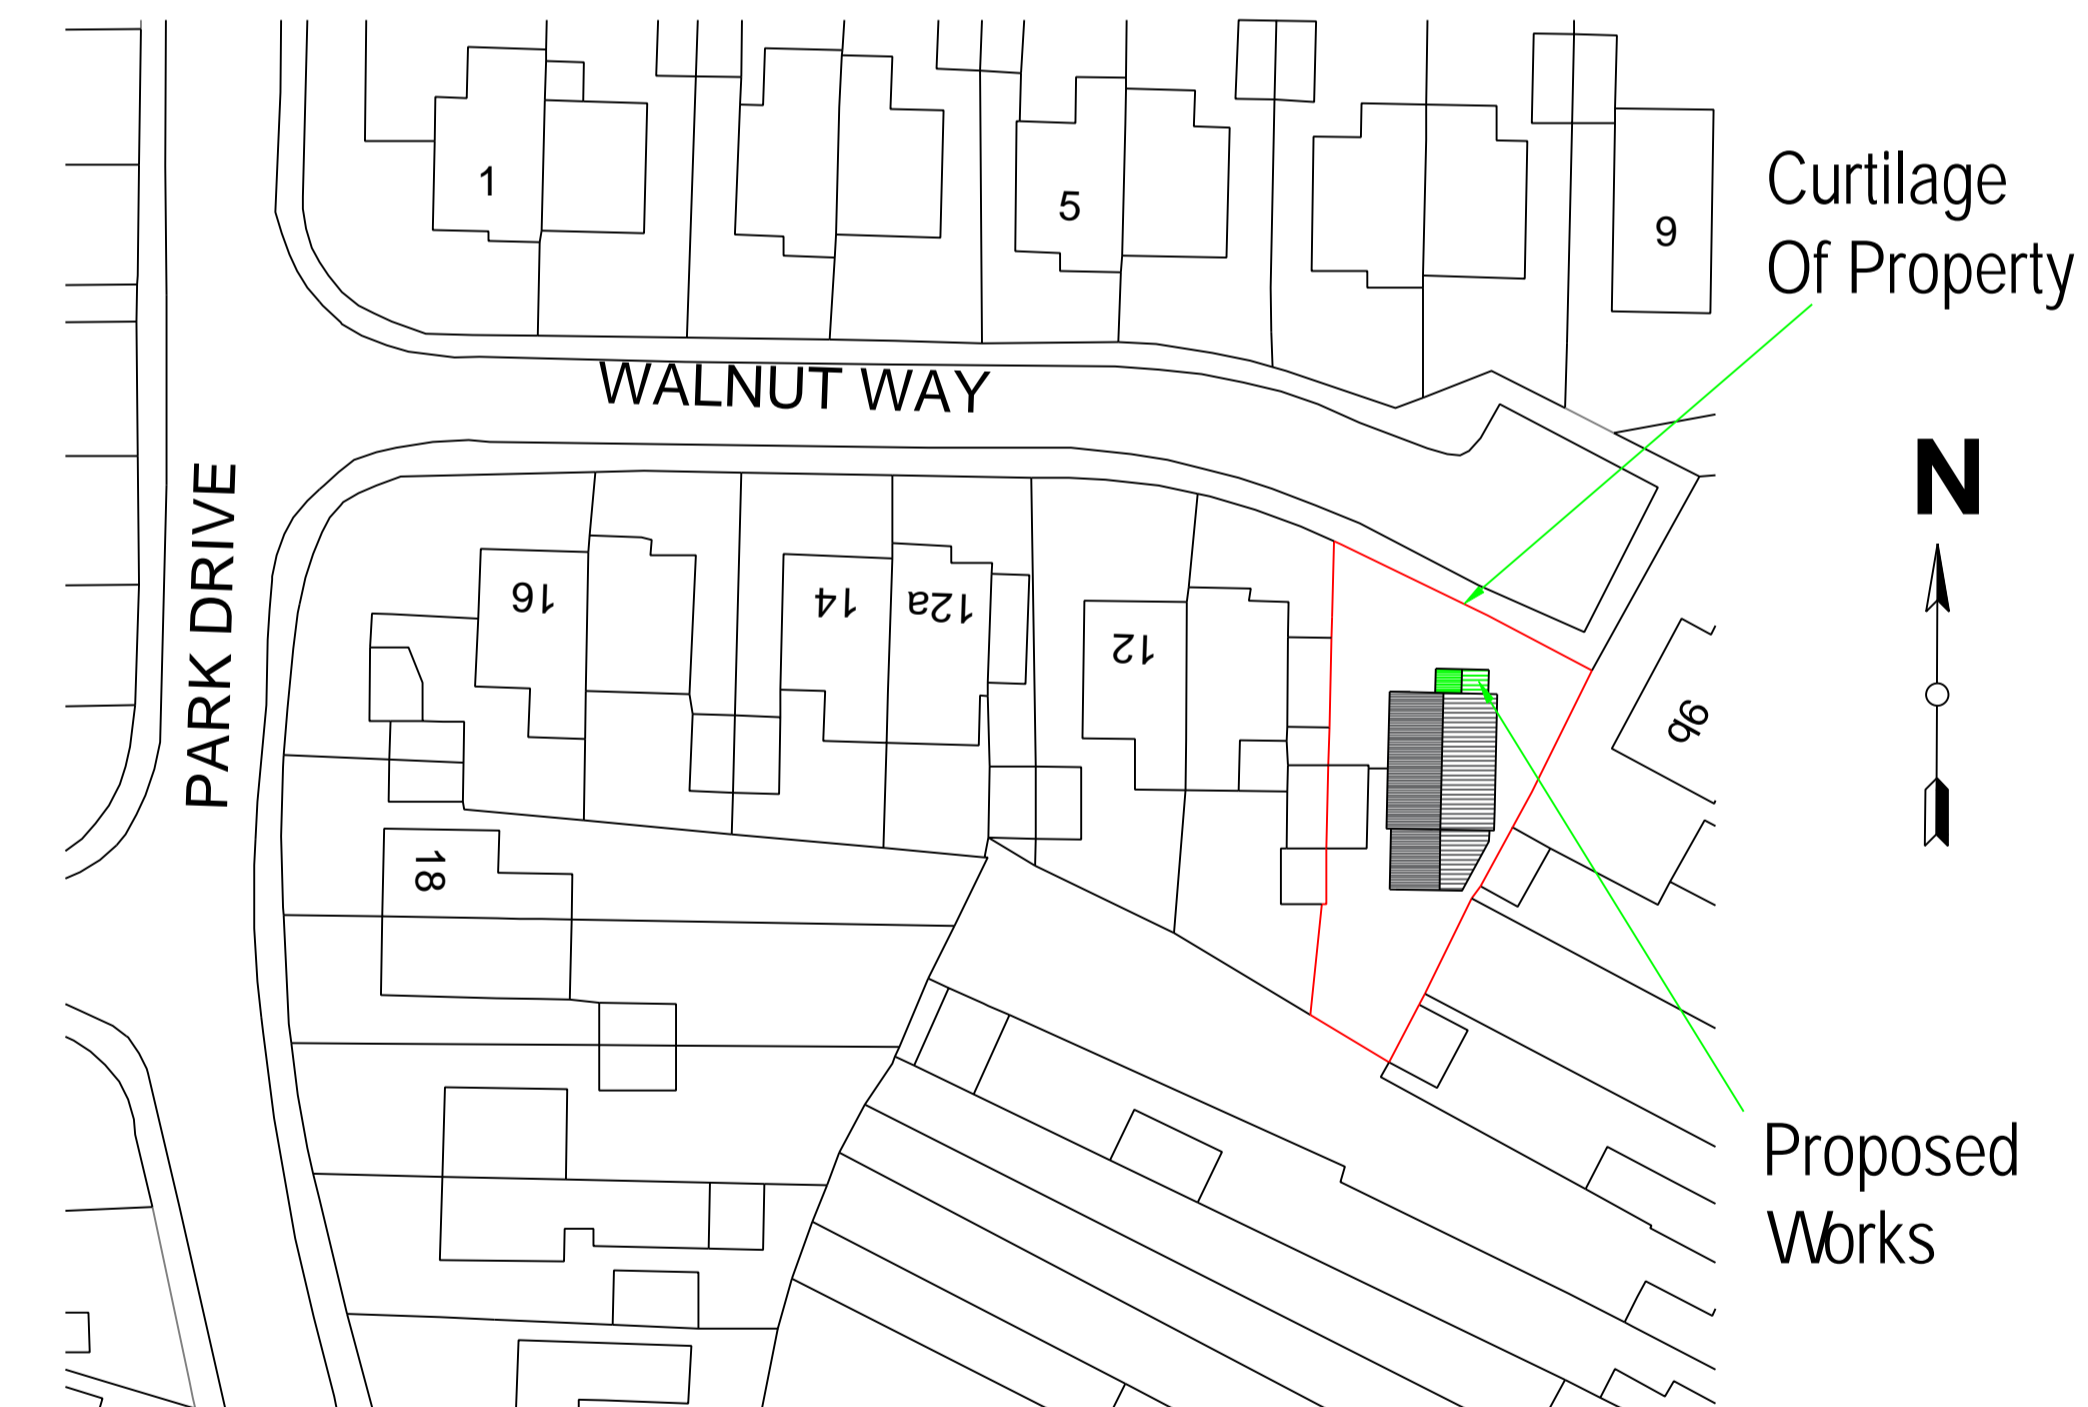

Block plan 1:500

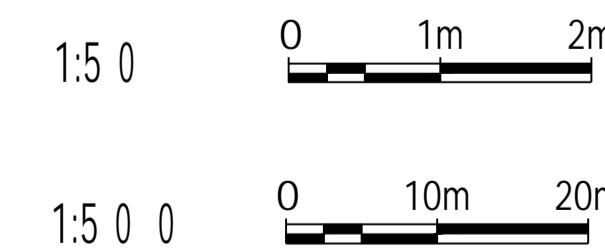

<table border="1"> <tr> <td>REV</td> <td></td> </tr> <tr> <td colspan="2"> <small>COPYRIGHT: This drawing is copyright and must not be reproduced without written consent. All measurements to be checked on-site. Do not scale from this drawing.</small> </td> </tr> </table>	REV		<small>COPYRIGHT: This drawing is copyright and must not be reproduced without written consent. All measurements to be checked on-site. Do not scale from this drawing.</small>		<p>10 Walnut Way, Brightlingsea, CO7 0LJ.</p>	<p>Existing &amp; Proposed Elevations / Layouts.  Block Plan.</p>
REV						
<small>COPYRIGHT: This drawing is copyright and must not be reproduced without written consent. All measurements to be checked on-site. Do not scale from this drawing.</small>						
<p>Wright Ruffell Cameron Architectural Design Service</p> <p>Beaver House Plough Road Centre Great Bentley Essex CO7 8LG</p>	<p>Paper Size A1 SCALE 1:50 DATE 29/11/2023 PROJECT NO. 2495 DWG. NO. P01</p>	<p>DRAWN BY Molly Brown</p> <p>CHECKED BY Roger Wright BSc(hons)</p>				