


DO NOT SCALE

IF IN DOUBT ASK


Notes:-
MEASUREMENTS SHOWN ARE INDICATIVE ONLY - ALL DIMENSIONS TO BE CHECKED ON SITE PRIOR TO COMMENCING WORK AND ANY DISCREPANCY REPORTED WHERE THE BUILDING PROJECT FALLS WITHIN THE CDM REGULATIONS 2015 Z Manning Drawing Services Ltd are not designated as principal designer under the terms of the Act. The client is to appoint their own principal designer within the meaning of the Act.

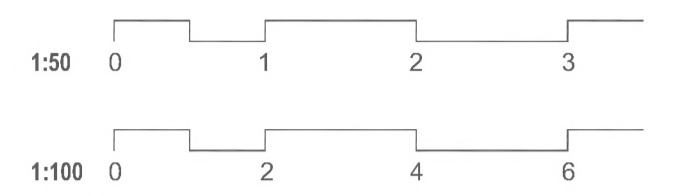


Front elevation
•ELEVATIONS AS PROPOSED 1:100 •




Side elevation

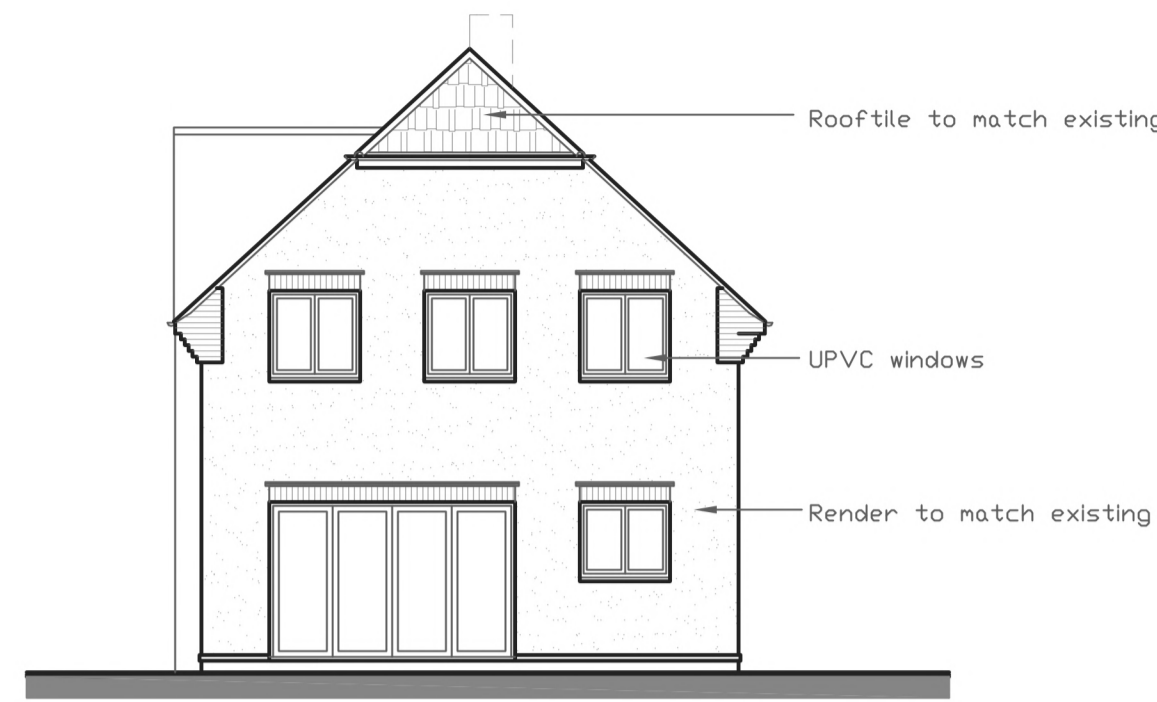


Rear elevation

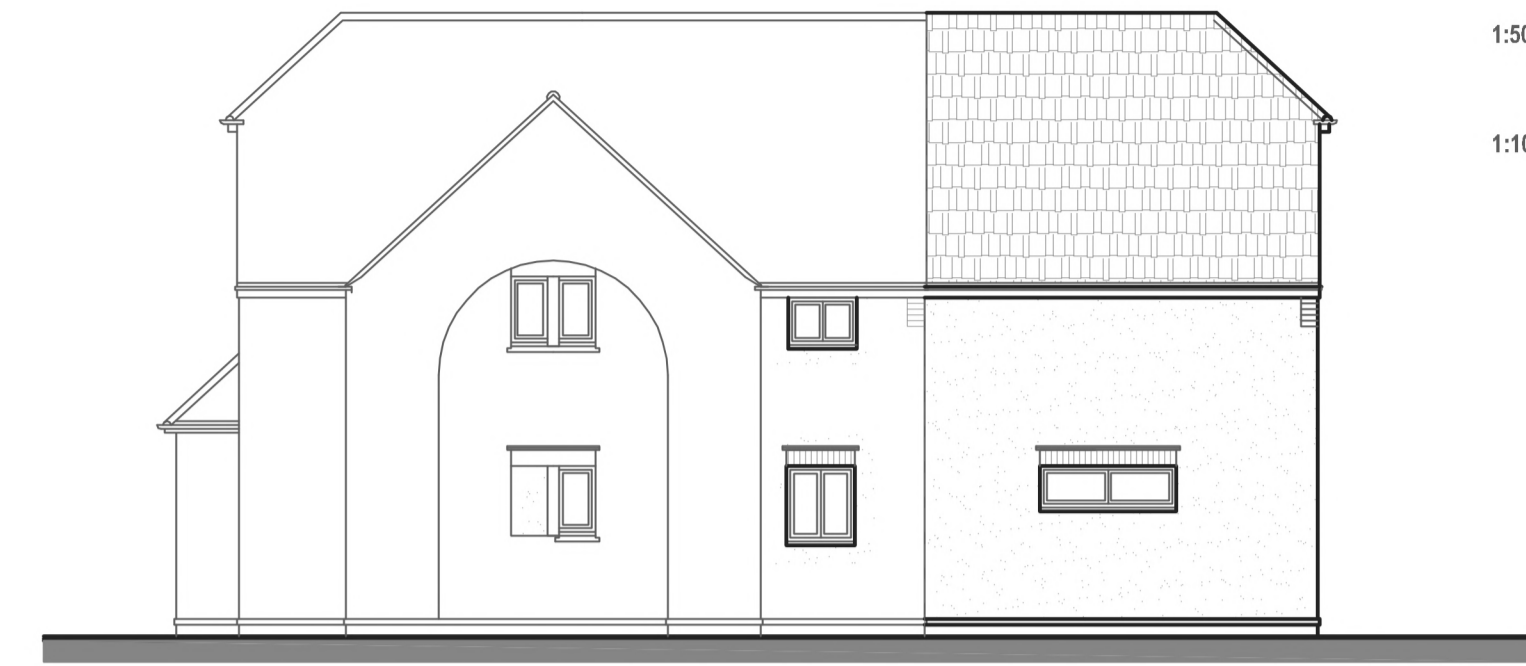


Side elevation

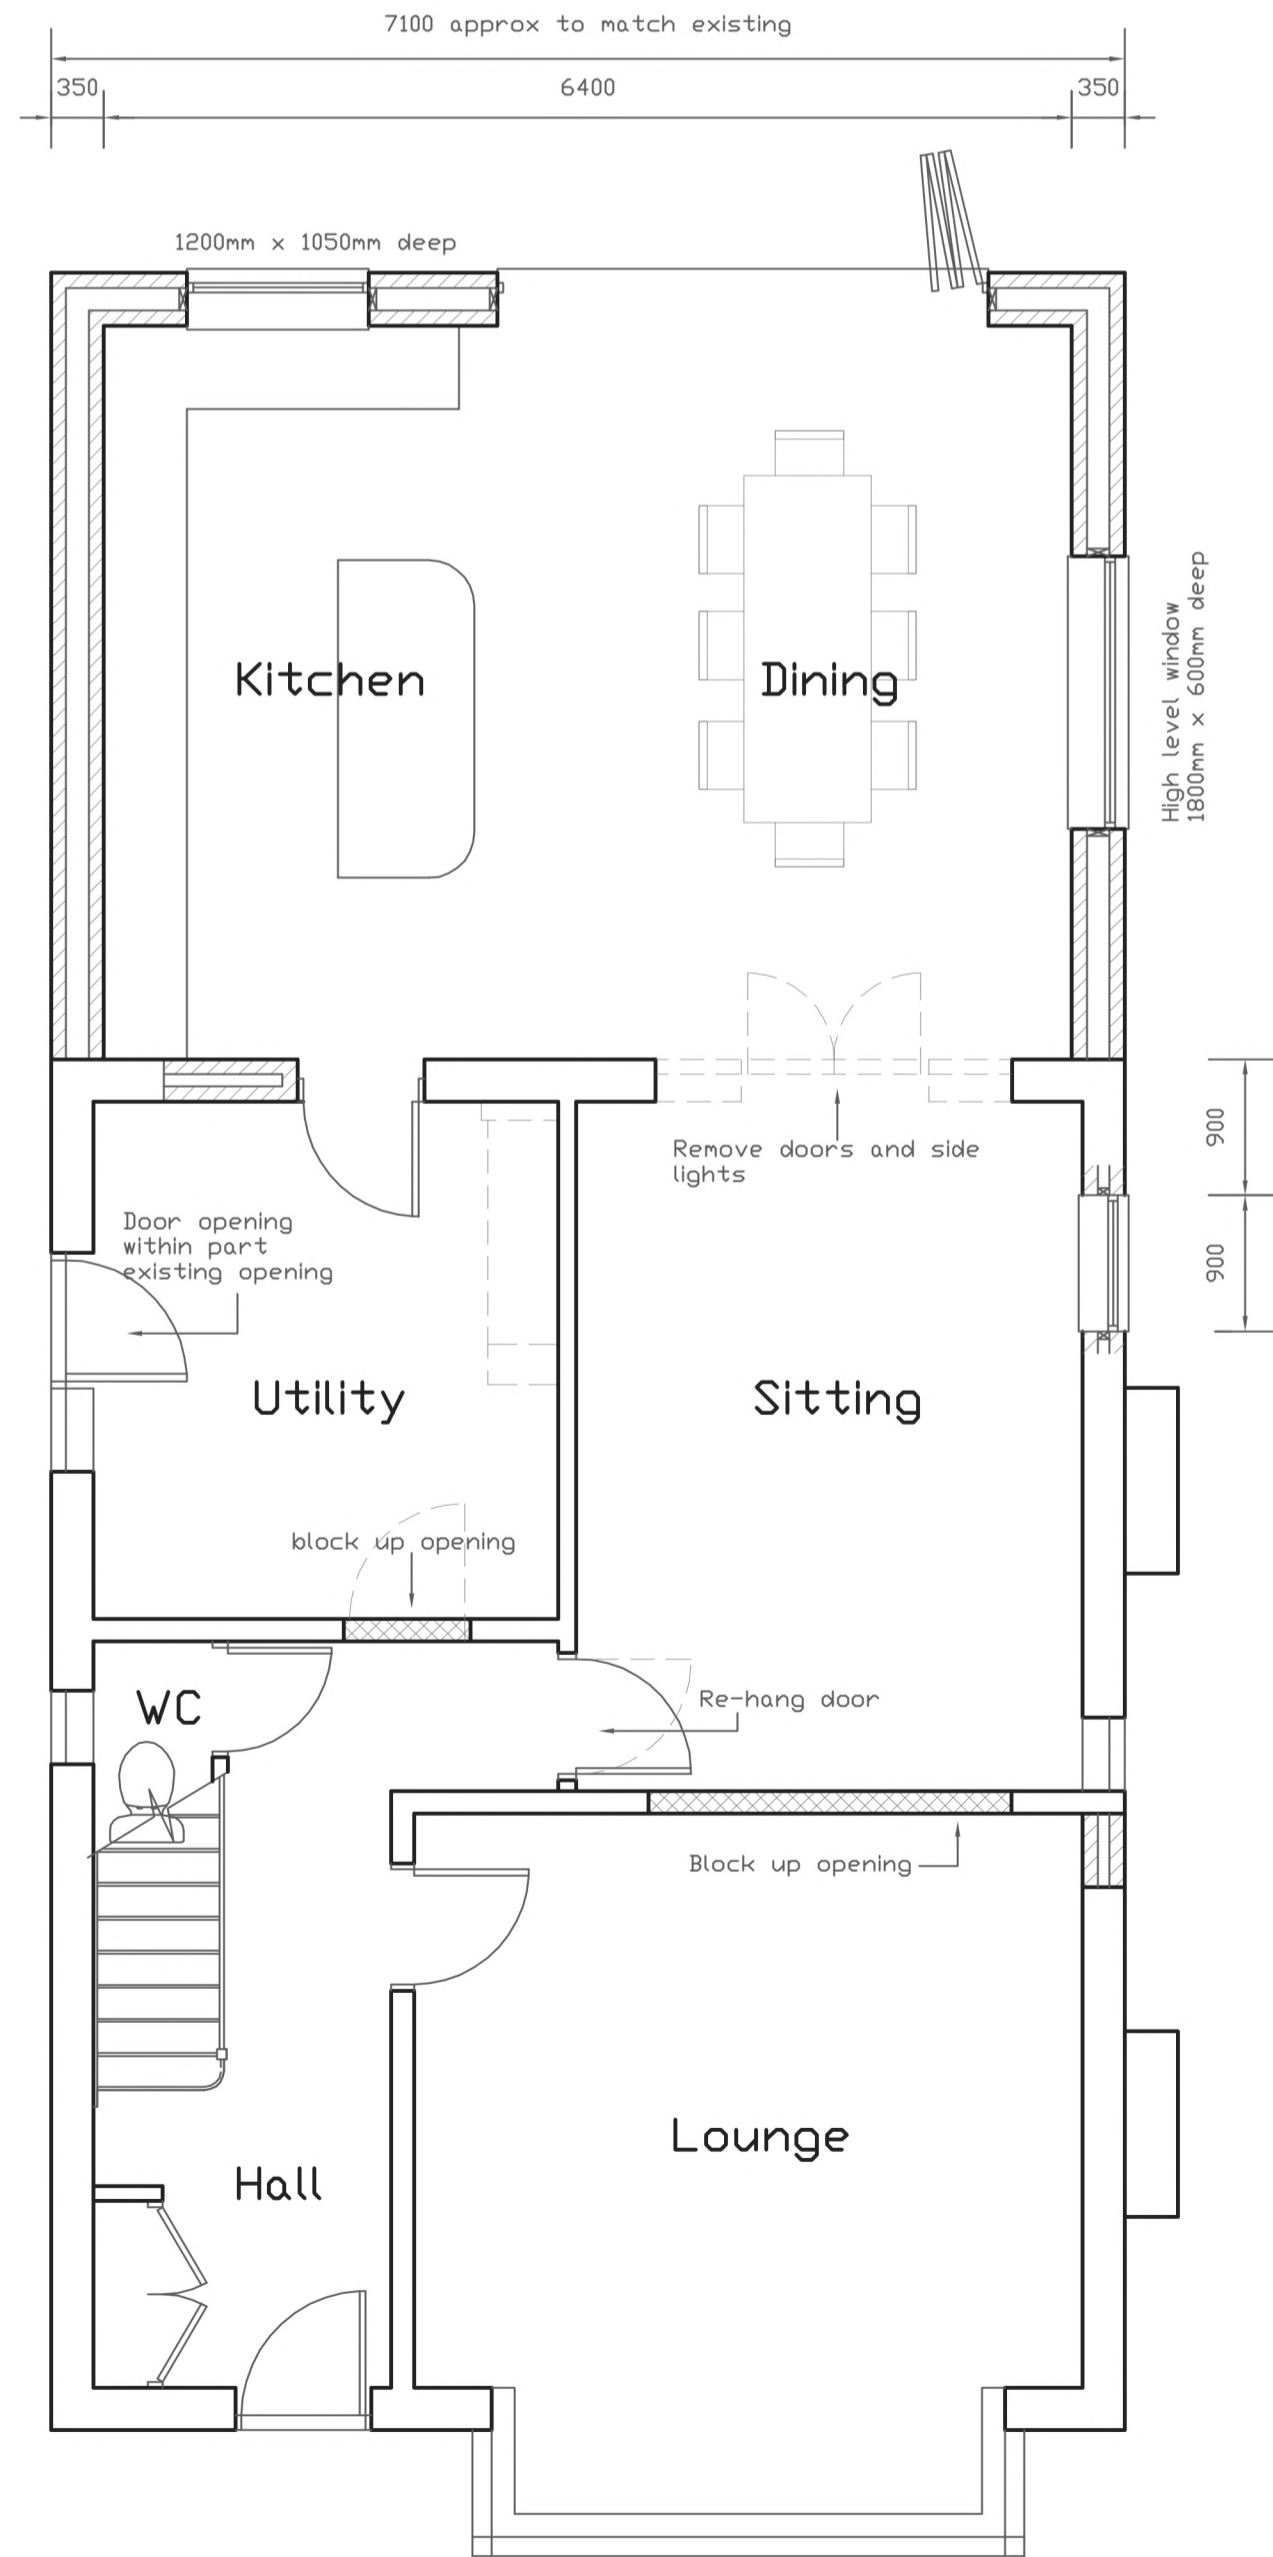

•GROUND FLOOR AS PROPOSED 1:50 •

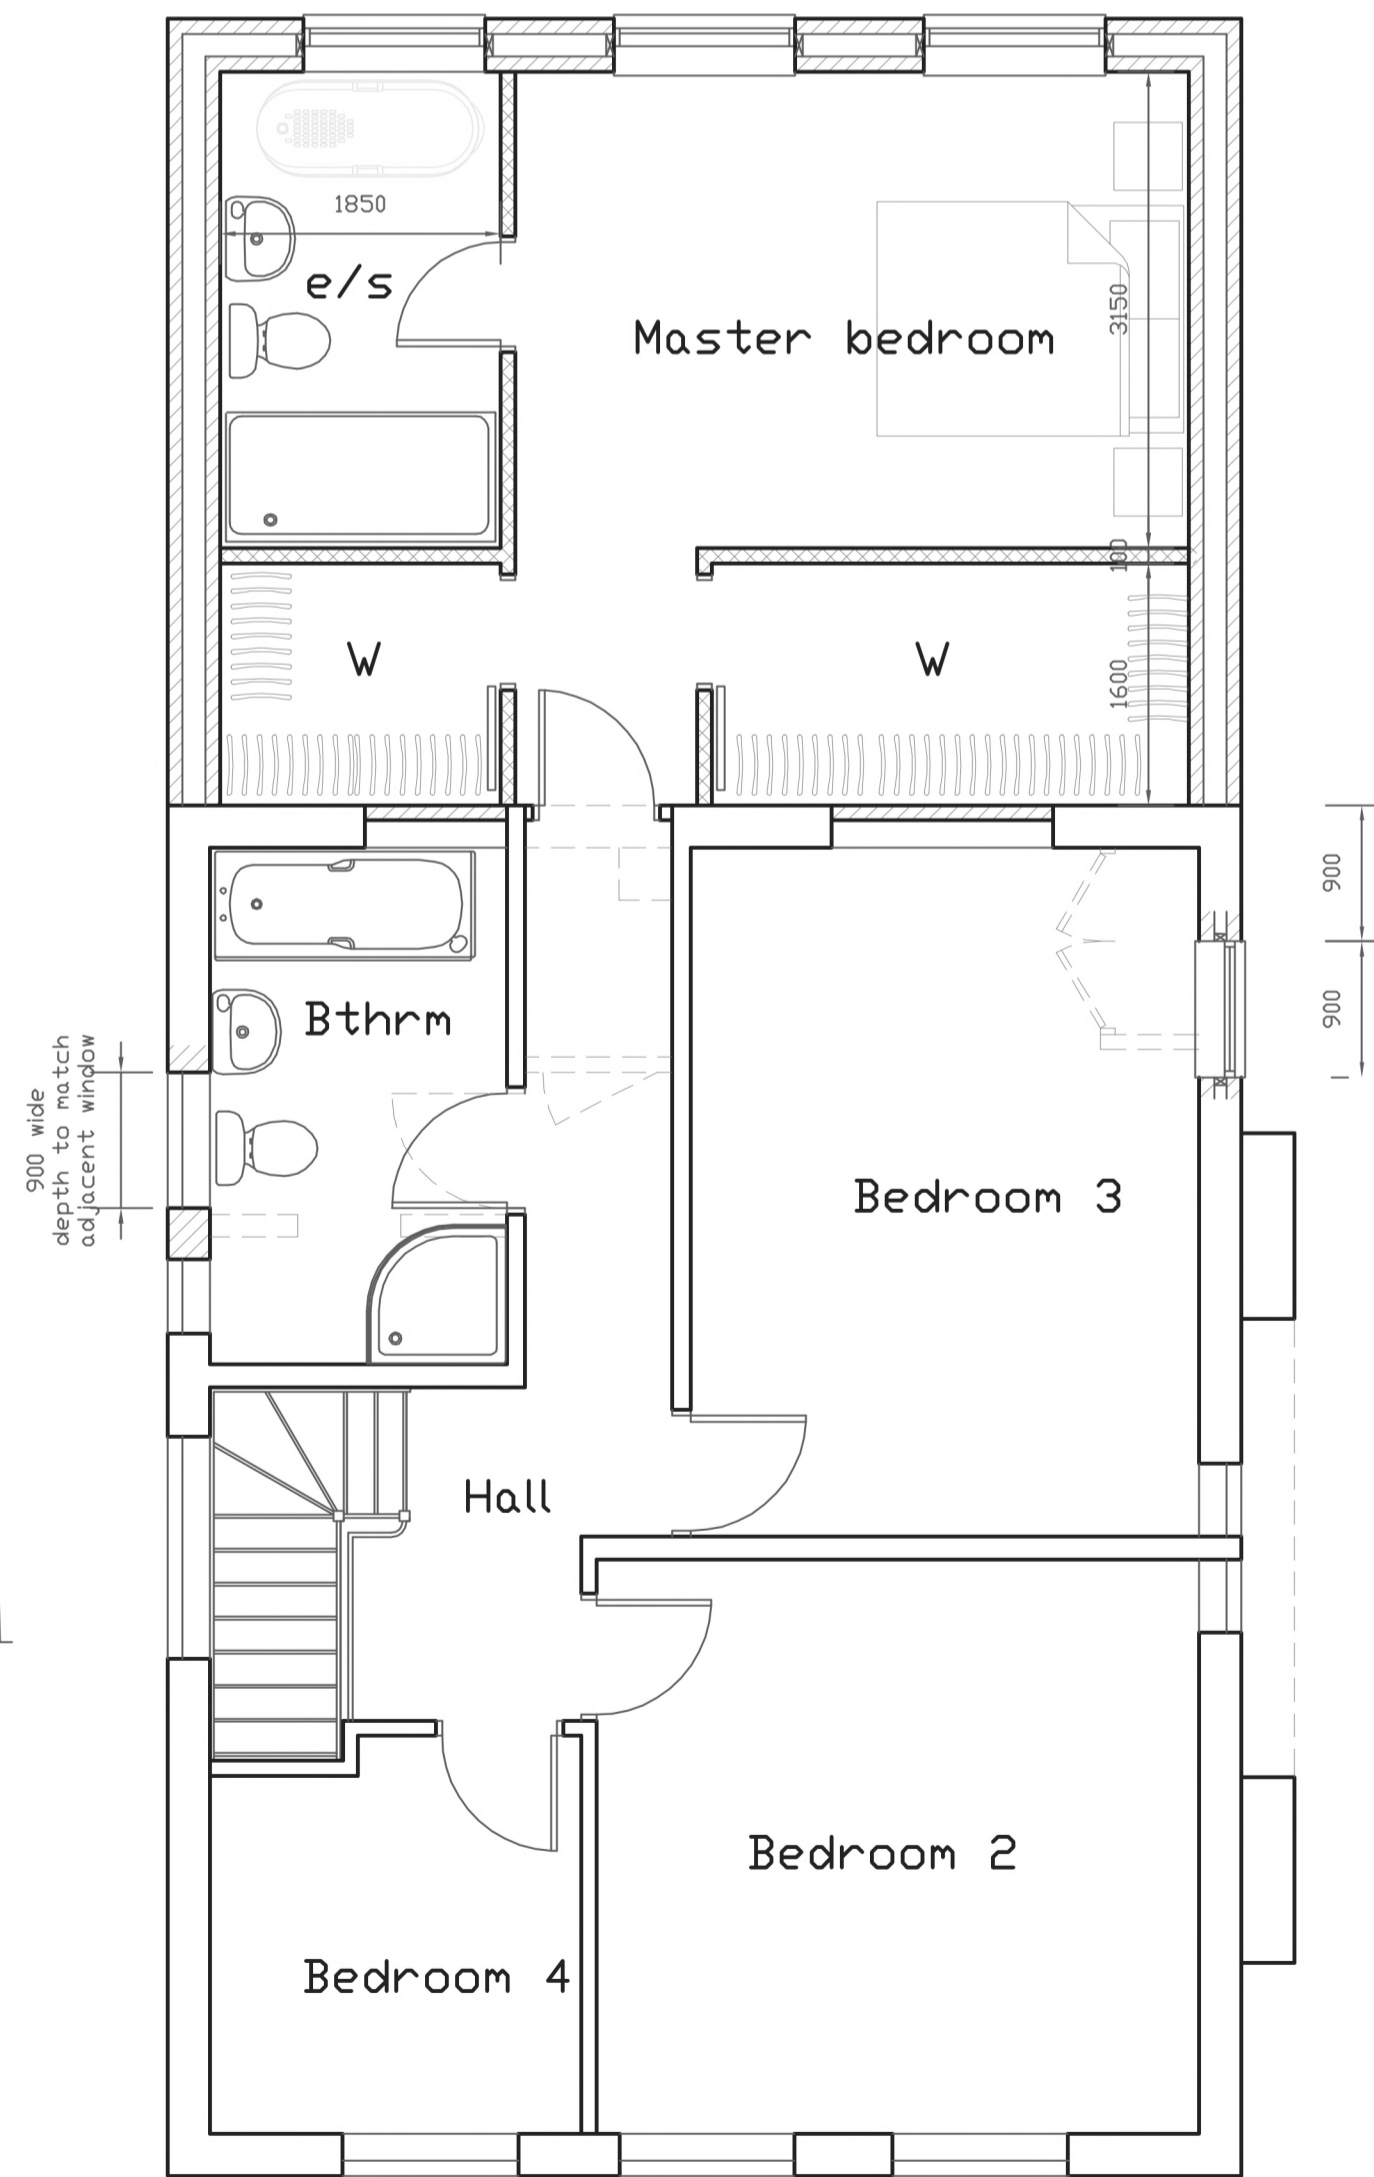

•FIRST FLOOR AS PROPOSED 1:50 •

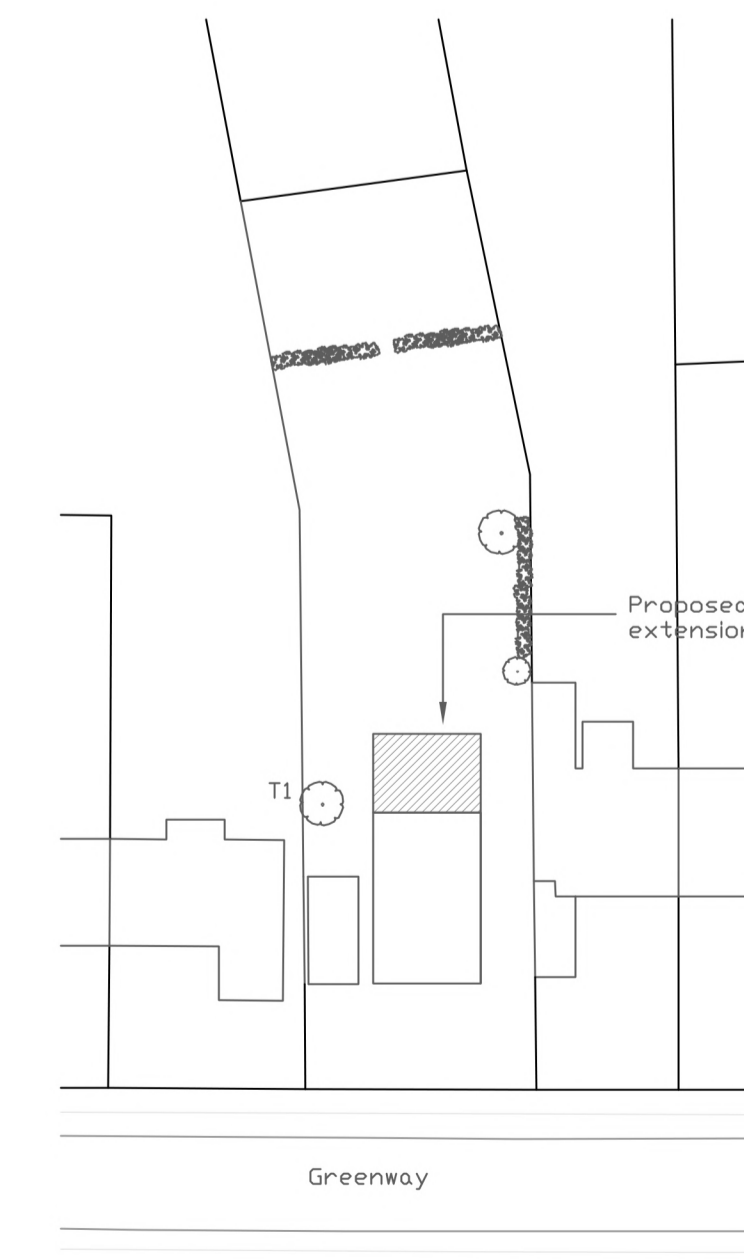

•BLOCK PLAN 1:500 •

RevNo	Revision note	Date
A	Window in lounge blocked up	12/2023

Drawing title	As proposed
Description	Proposed rear extension
Address	31 Greenway, Frinton-on-Sea, Essex, CO13 9AL
Client	Mr & Mrs McAuley

Drawn	ZM	Sheet no.	
Date	10/2023	Scale	as indicated @ A1
Drawing No	MGW-01	Revision	A

Zoe Manning BSc.
Drawing Services Ltd.
143 Connaught Avenue
Frinton-on-Sea, Essex,
CO13 9AB

Do not scale from this drawing. All dimensions to be checked on site prior to commencement of work. Check that this drawing is the latest revision. If in doubt ask. This drawing is copyright. Refer any discrepancies to ZMD Ltd. This plan has been prepared from information provided by Client and from Ordnance Survey plans and as such cannot be relied upon for accuracy of site dimension. The Client is responsible for defining the correct boundaries and site ownership to ZMD Ltd. ZMD Ltd cannot be held responsible for any land ownership disputes.