

DESIGN PROPOSALS KEY

1. EXISTING ELEMENT OF DWELLING WITHIN LISTED VILLA HOUSE - HISTORICALLY DIVIDED INTO FLATTED DWELLINGS
2. EXISTING HISTORIC EXTENSION TO VILLA BUILDING


 EXTENT OF APPLICATION DWELLING




A - FRONT ELEVATION - 1:100



B- REAR ELEVATION - 1:100

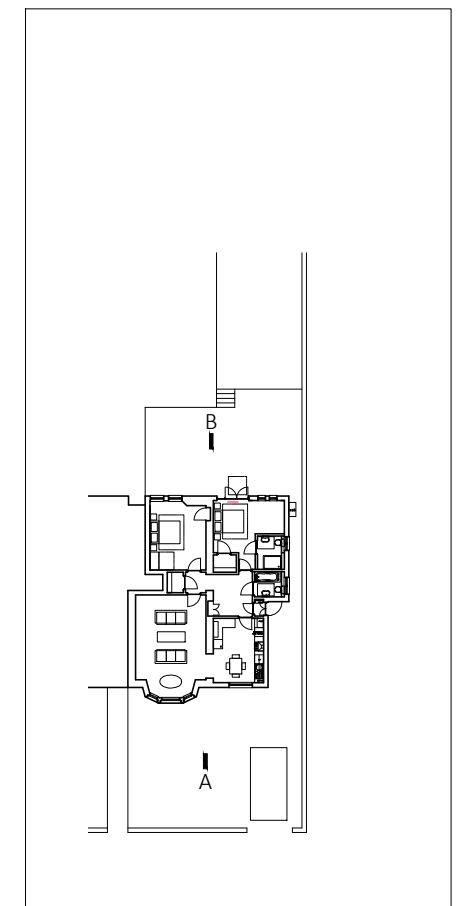

⊕ EXISTING PLAN - 1:500

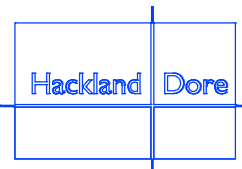

Hackland and Dore Architects
16 Annandale Street
Edinburgh EH7 4AN
t 0131 538 7707
e admin@hackland-dore.com
w www.hackland-dore.com

DO NOT SCALE. IF IN DOUBT, ASK

Electronic and printed copies of drawings are liable to distortion and inaccuracies. All dimensions in millimetres unless otherwise stated. This drawing to be read in conjunction with all relevant architectural, civil, structural and services engineer's drawings and specifications.

© This drawing is copyright and the property of Hackland + Dore Architects. It must not be reproduced or disclosed to a third party without written consent.

House Extension 13 Chamberlain Road	EXISTING ELEVATIONS	Date 16.11.2023	Scale 1:100 1:500	Drawn By JH	Chkd By MM
Ron Law	PLANNING	HD1104 (PL)110			