

SC Shaw Designs Ltd
creating beautiful spaces

W: www.sshawdesigns.co.uk | M: 079 8382 2179
E: info@sshawdesigns.co.uk

Axis:

General Notes:


ALL LEVELS, ANGLES AND DIMENSIONS TO BE CHECKED ON SITE PRIOR TO COMMENCEMENT OF WORKS.

THIS DRAWING IS TO BE READ IN CONJUNCTION WITH ALL RELEVANT STRUCTURAL ENGINEERS AND MECHANICAL AND ELECTRICAL ENGINEERS DRAWINGS, DETAILS AND SPECIFICATIONS.

To be read in conjunction with Window Schedule




EXISTING REAR (NORTH) ELEVATION
scale 1:50 @ A1

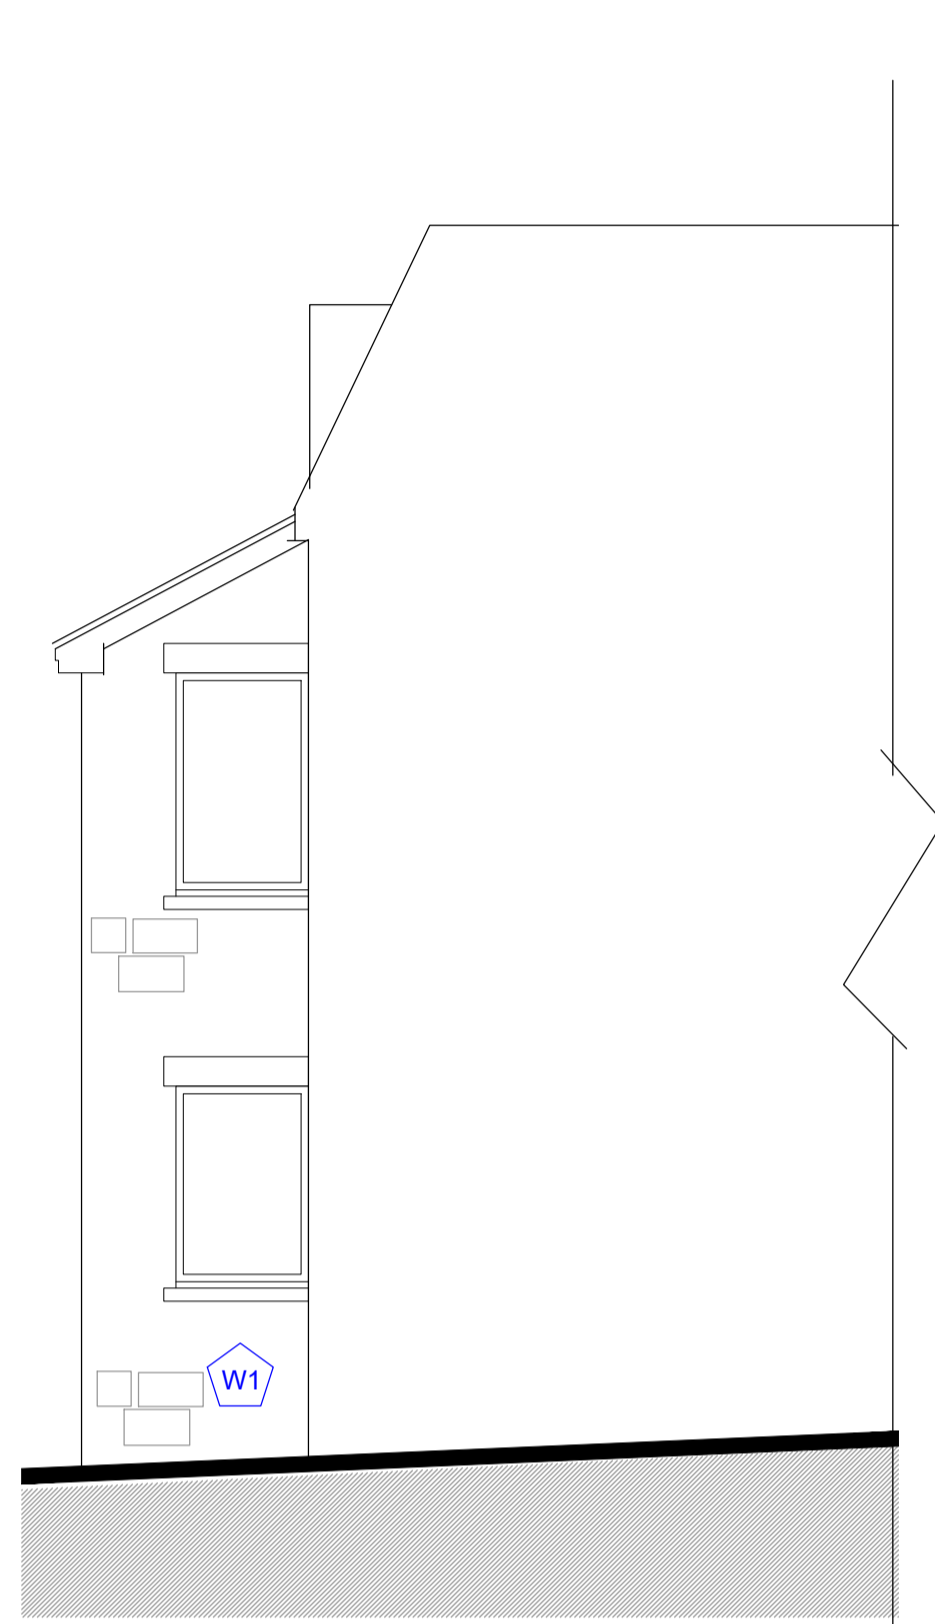


EXISTING SIDE (WEST) ELEVATION
scale 1:50 @ A1



PROPOSED REAR (NORTH) ELEVATION
scale 1:50 @ A1

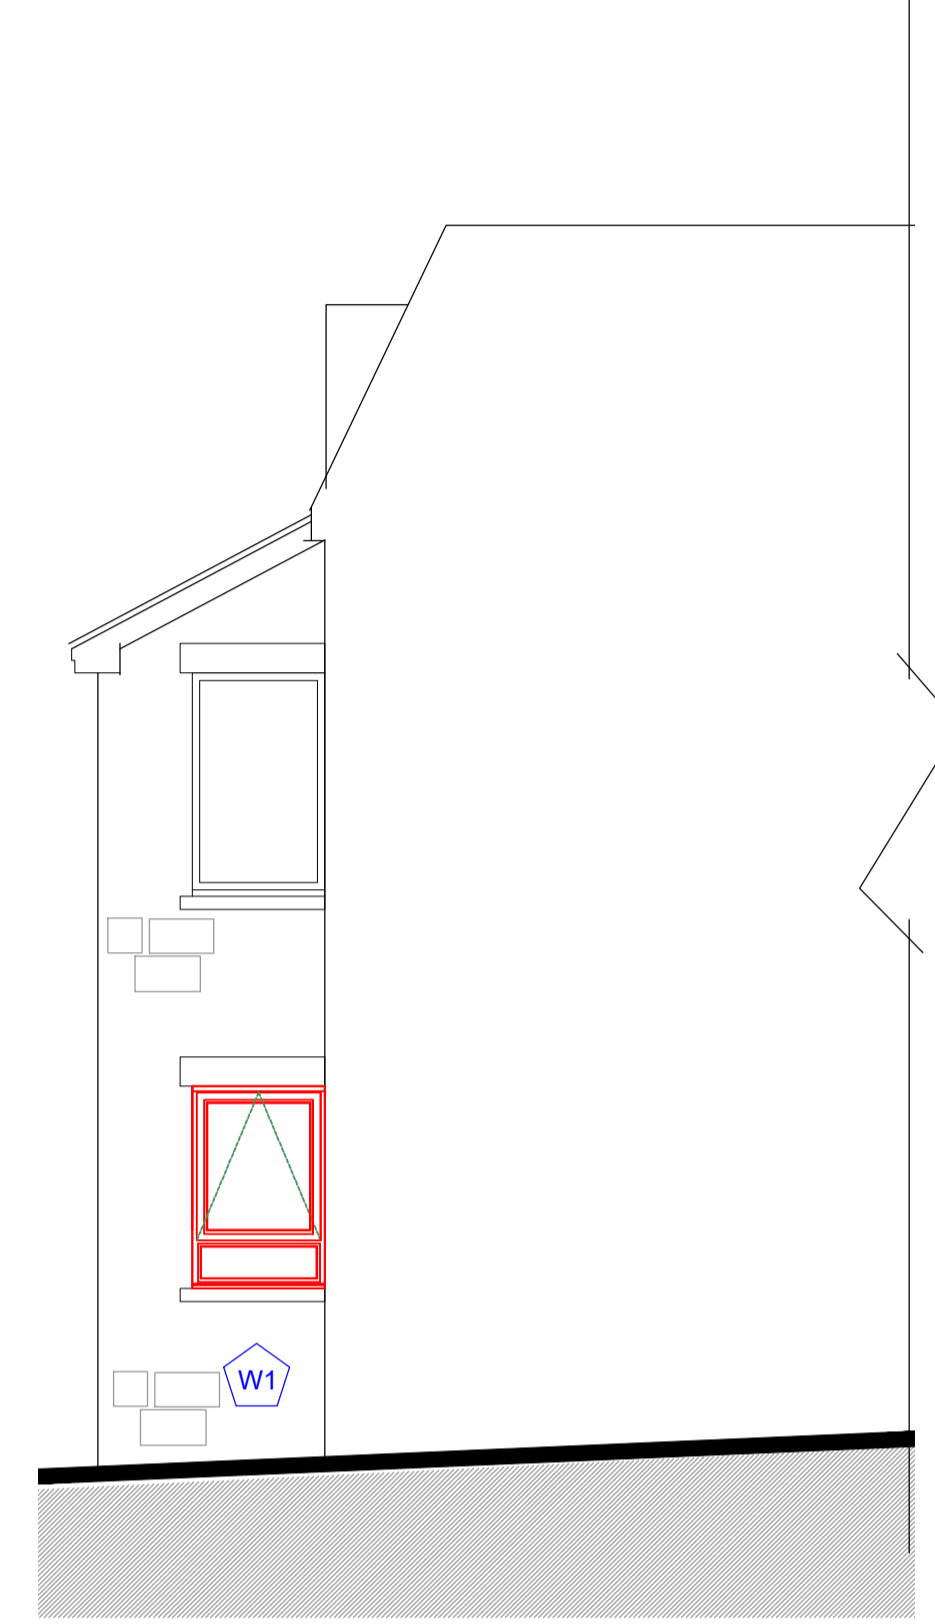

PROPOSED SIDE (WEST) ELEVATION
scale 1:50 @ A1

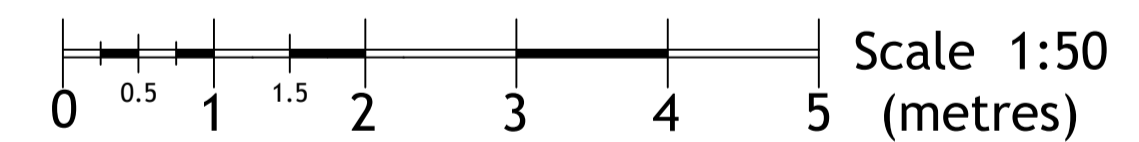

WINDOW SCHEDULE

SYM	QTY	LOCATION	DIMENSION	EXISTING DESCRIPTION	PROPOSED DESCRIPTION
W1	1	Lounge	876mm * 1336mm	Brown timber casement window with clear glass panels	Matching colour Timber Casement Windows 4mm clear double glazed energy saver plus glass system

Date	Issue	Revision	Initial

Status:

PLANNING

Client:



Customer:

Mr Laurie Brown

Project:

Proposed window replacement

Site Address:

Flat 2,
18C Hopetoun Road
South Queensferry, Midlothian
EH30 9RA

Sheet Title:

- Existing Elevations
- Proposed Elevations
- Windows & Door Schedule

Scale:	Date:	Drawn:	Checked:
As Shown @ A1	Dec 2023	SCS	SCS

Drawing Ref.

NH1182BD

Sheet No.

A-01

Revision No.: