


SIMILAR PLANNING PERMISSION
WAS ALLOWED AT
14 ABBOTS ROAD RECENTLY
BY THE COUNCIL

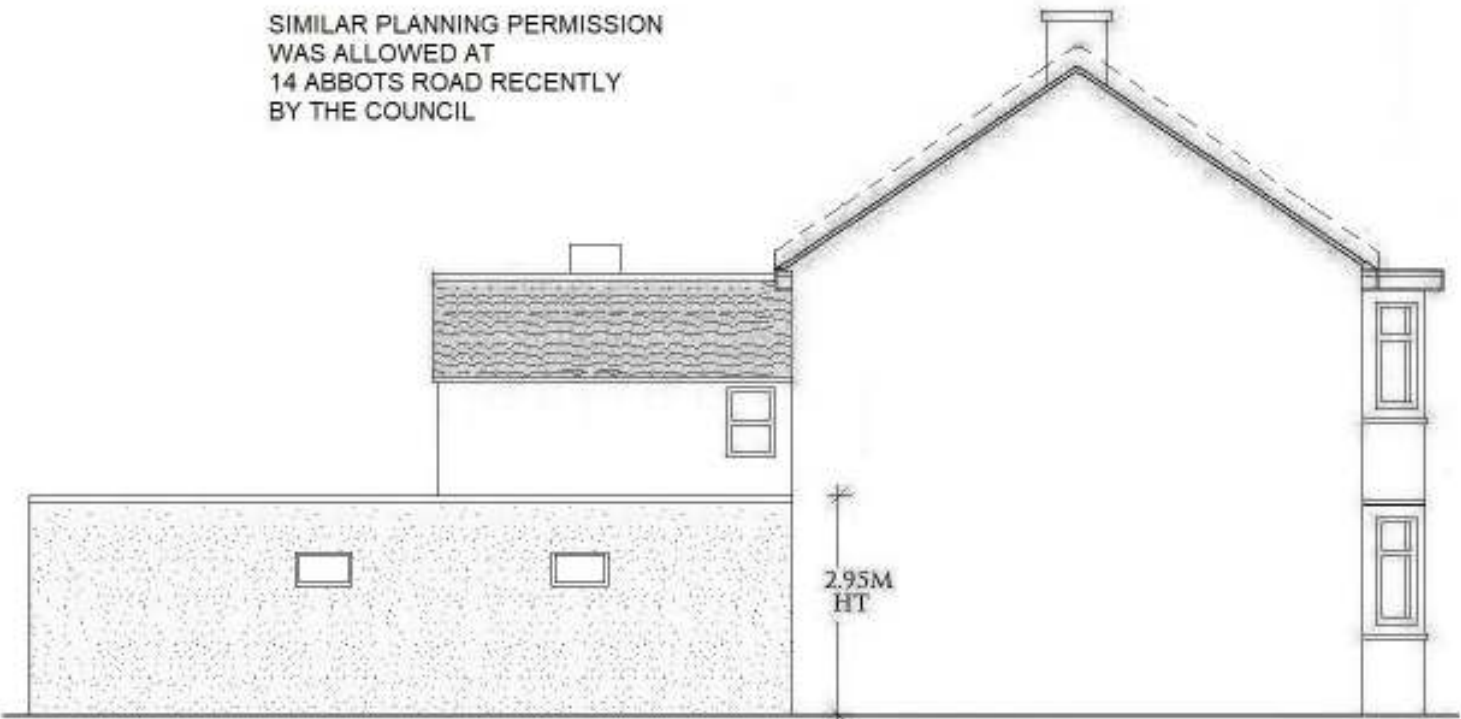

EXISTING SIDE ELEVATION


EXISTING VENTILATORS ARE 1.7M
HIGH WITH OPENING INSIDE
EXISTING SOLID BLOCK WALL TO BE
REPLACED WITH PROPOSED CAVITY
BLOCK WALLS WITH RENDER FINISH
TO ENHANCE THE ENERGY
PERFORMANCE OF PROPERTY



SITE PLAN [SCALE 1:1250]



NORTH

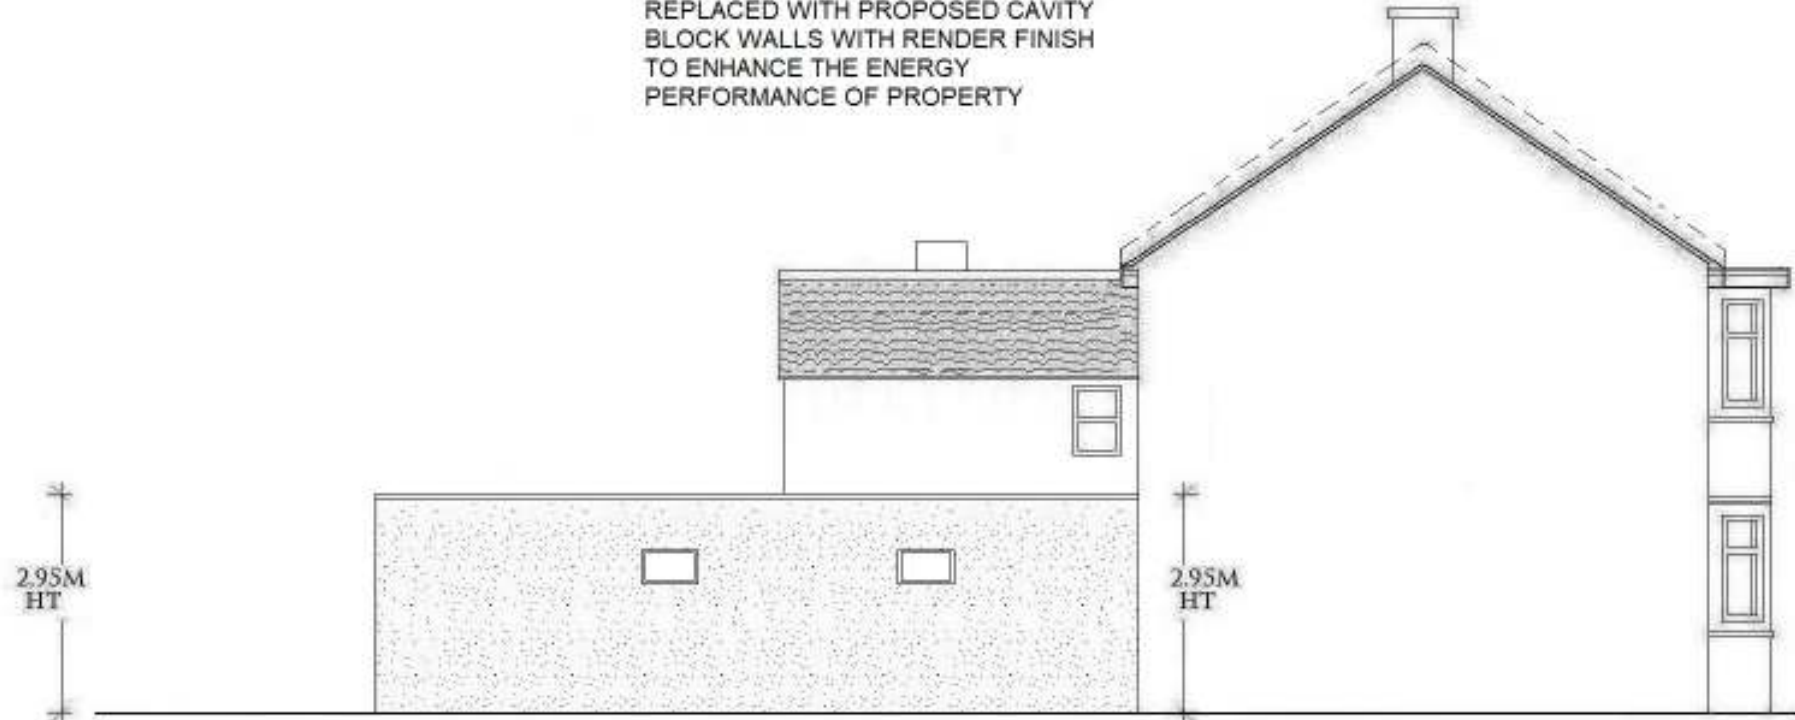

PROPOSED SIDE ELEVATION

PROPOSED ALTERATIONS TO EXISTING ROOF
AND WALLS OF EXISTING SINGLE STOREY REAR
EXTENSION AT
3 HEIGHAM ROAD
EASTHAM LONDON E6 2JL

SCALE
1:100
DRAWING No
455/03

NEW EXTENSION TO HAVE WALLS WITH
MATCHING FINISH

NEW WINDOWS AND DOORS TO BE
WHITE UPVC FENSA REGISTERED TO
MATCH EXISTING

ROOF TO BE MADE OF 3 LAYERS
OF BITUMINOUS FELT TO MATCH
EXISTING OR GREY FIBRE GLASS