



- NOTE
- ① WALLS AND PARTITIONS TO BE REMOVED SHOWN DOTTED
 - ② ALL EXTERNAL FINISHES TO MATCH EXISTING

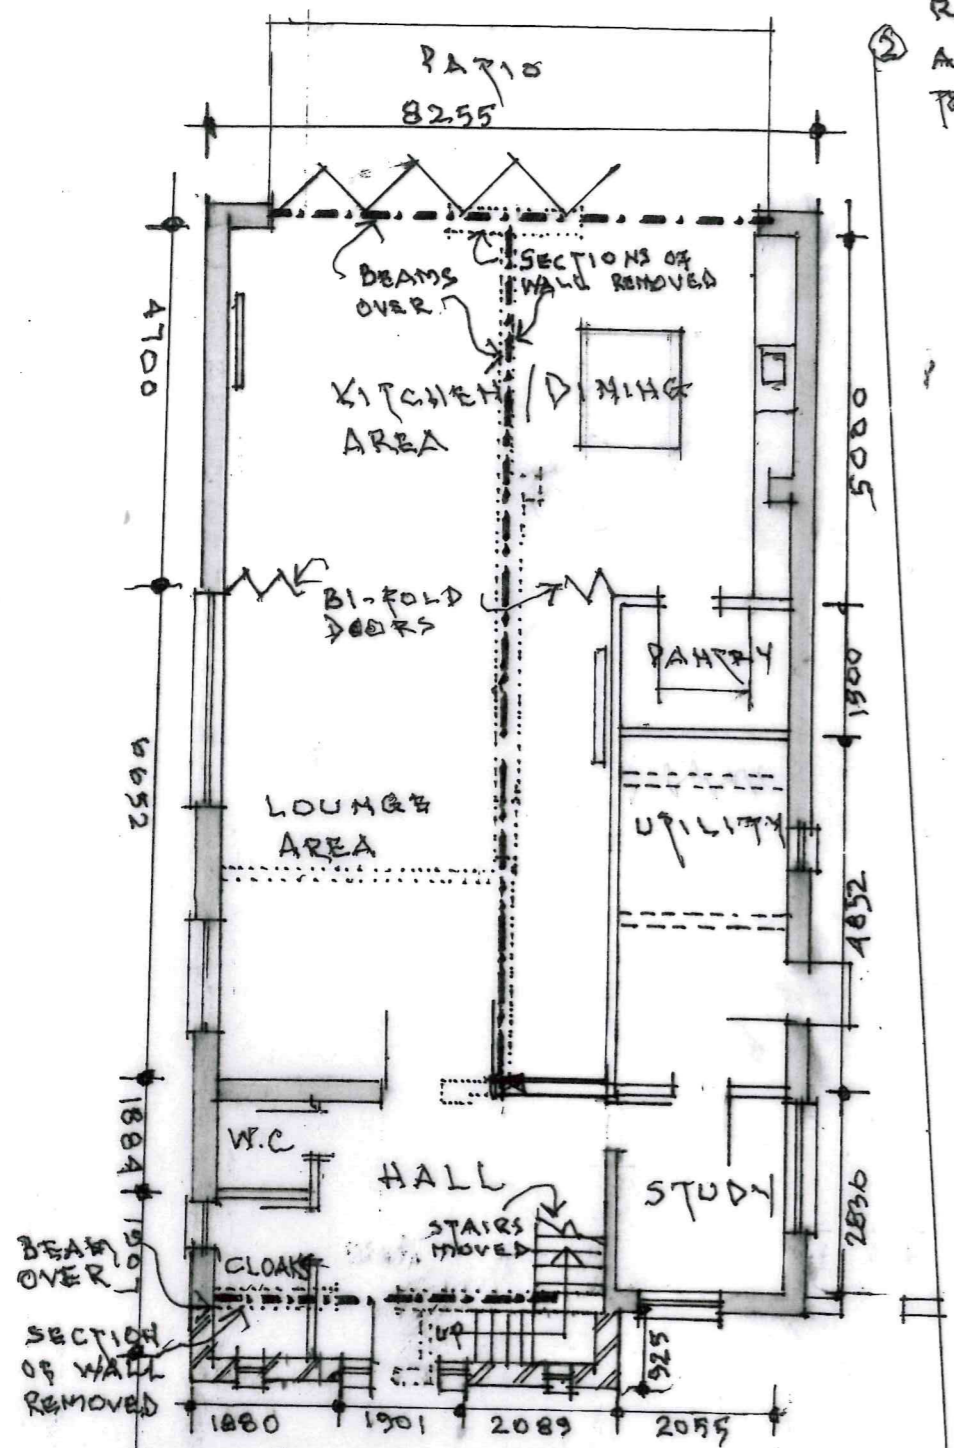


GROUND FLOOR

BOUNDARY

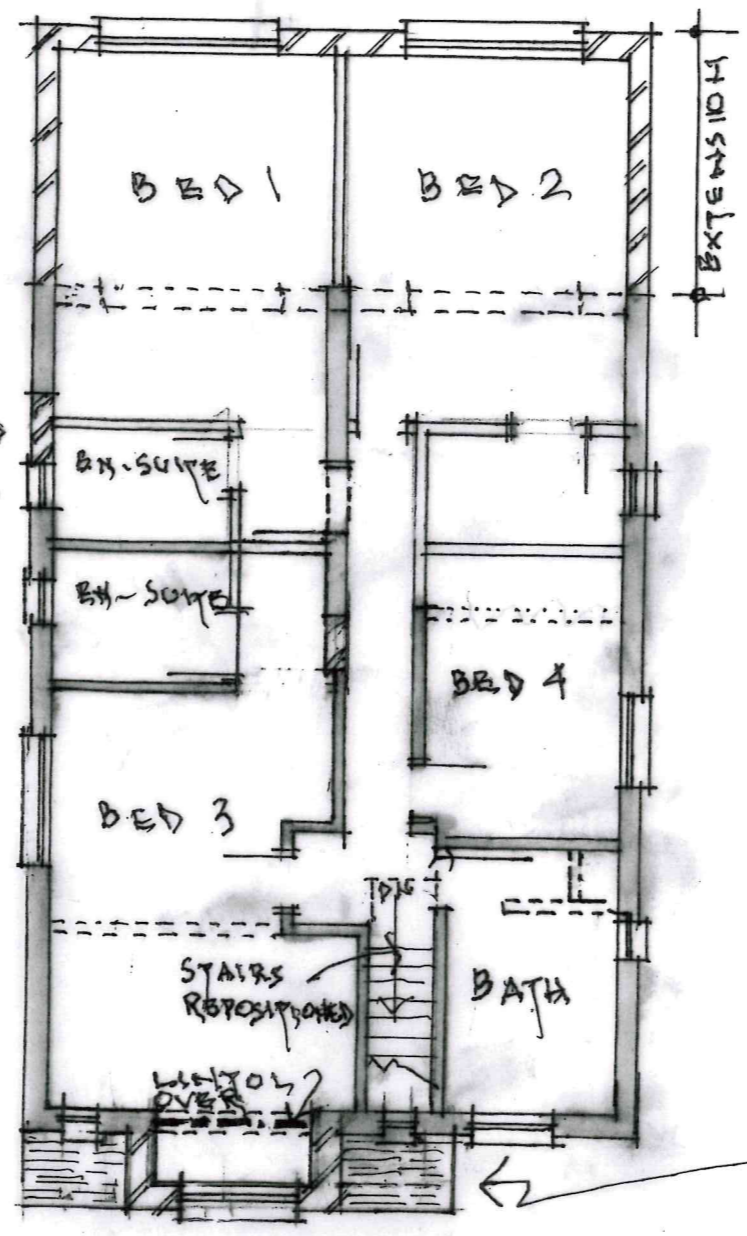

FIRST FLOOR

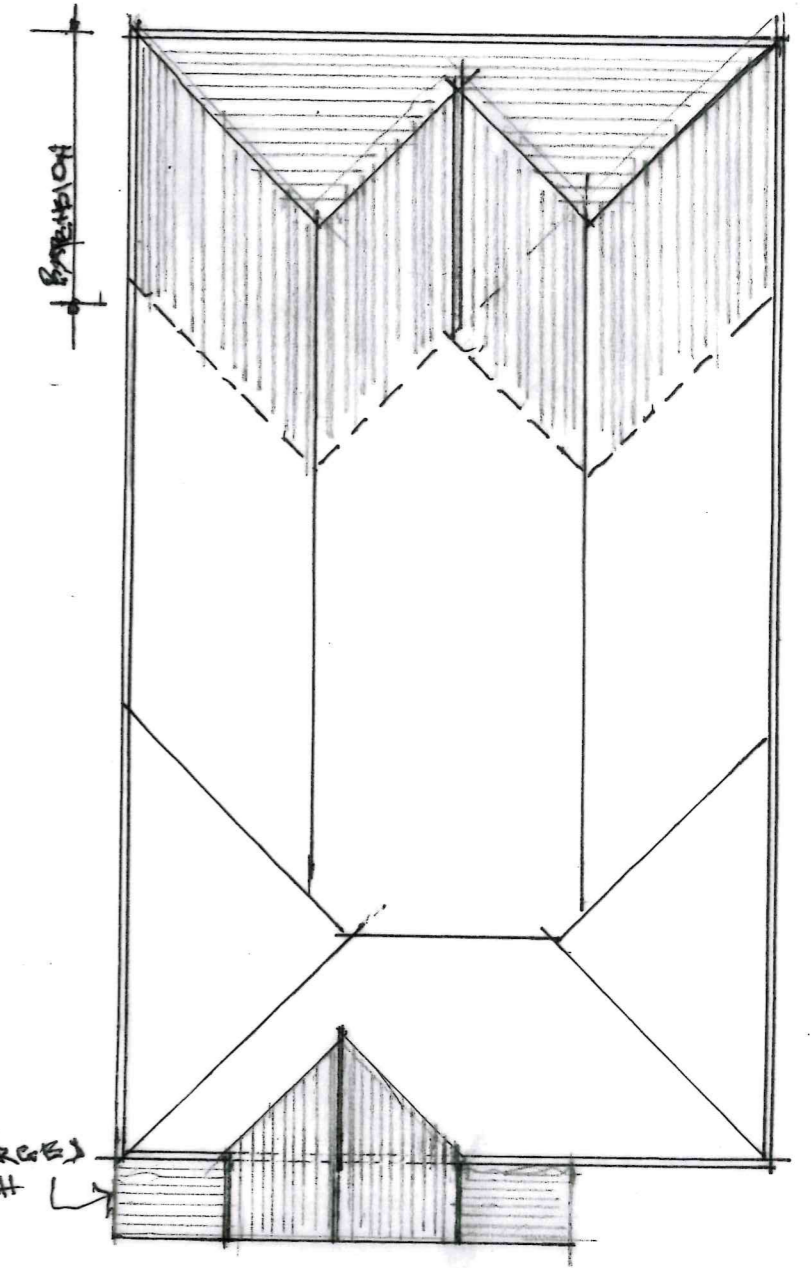

ROOF PLAN
@ 500 1 2 3 4 5 6 1:100

29 DARTFORD ROAD, BEXLEY DA52AY		DRG NO
PROPOSED PLANS		23/3
SCALE ~ 1:100		NOV 2023