



Elevation View 'A'
Scale 1:200

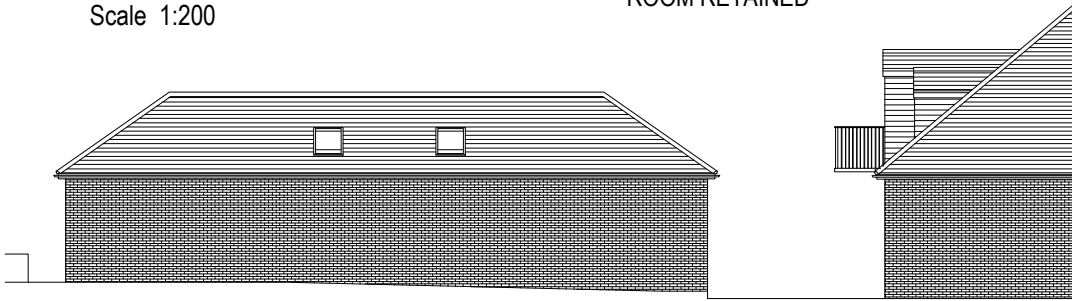

Elevation View 'C'
Scale 1:200



Elevation View 'B'
Scale 1:200

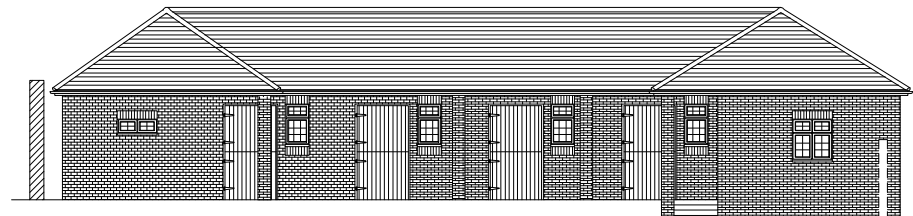

Elevation View 'D'
Scale 1:200

- HS DESIGN & DEVELOPMENT NOTES:**
- THIS DRAWING IS ONLY TO BE USED FOR ITS INTENDED PURPOSE
 - ALL DIMENSIONS TO BE CHECKED ON SITE BEFORE ANY WORK IS COMMENCED.
 - THIS DRAWING IS TO BE READ IN CONJUNCTION WITH ALL RELEVANT DRAWINGS AND DOCUMENTS

**FOR USE OF -
PLANNING PURPOSES
ONLY**

B	FOR INFORMATION	HS	HS	17 OCT 2023
A	FOR INFORMATION	HS	HS	09 OCT 2023

Rev	Description	Drn	Ch'kd	Date
-----	-------------	-----	-------	------

Client
MR. ROGER TURNER


Project
**HOMWOOD FARM,
89 NORTH CRAY ROAD,
BEXLEY, DA14 5EP**

Drawing
**PROPOSED CHANGE OF USE
GROUND FLOOR
PART COURTYARD PLAN**


Scale @ A3	Drawn By	Checked By
1:200	HS	HS

Project Name/Number.	Date
HSDD-000247	09.10.2023


Drawing Number	rev
HSDD-0247-015	B

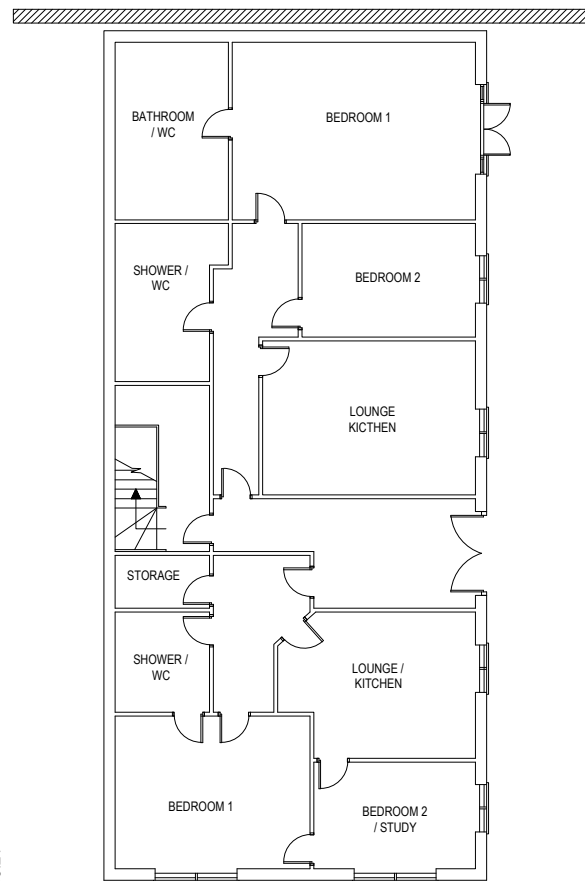

Proposed Ground Floor Part Plan
Scale 1:200

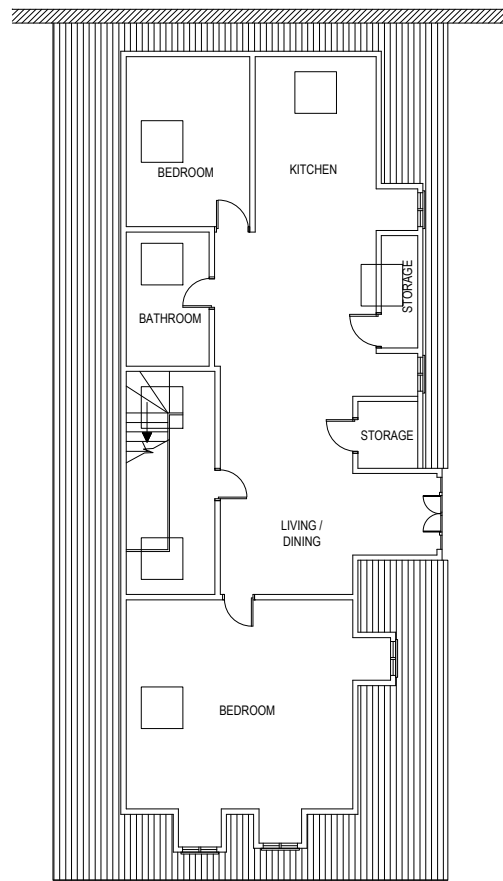

Proposed First Floor Part Plan
Scale 1:200

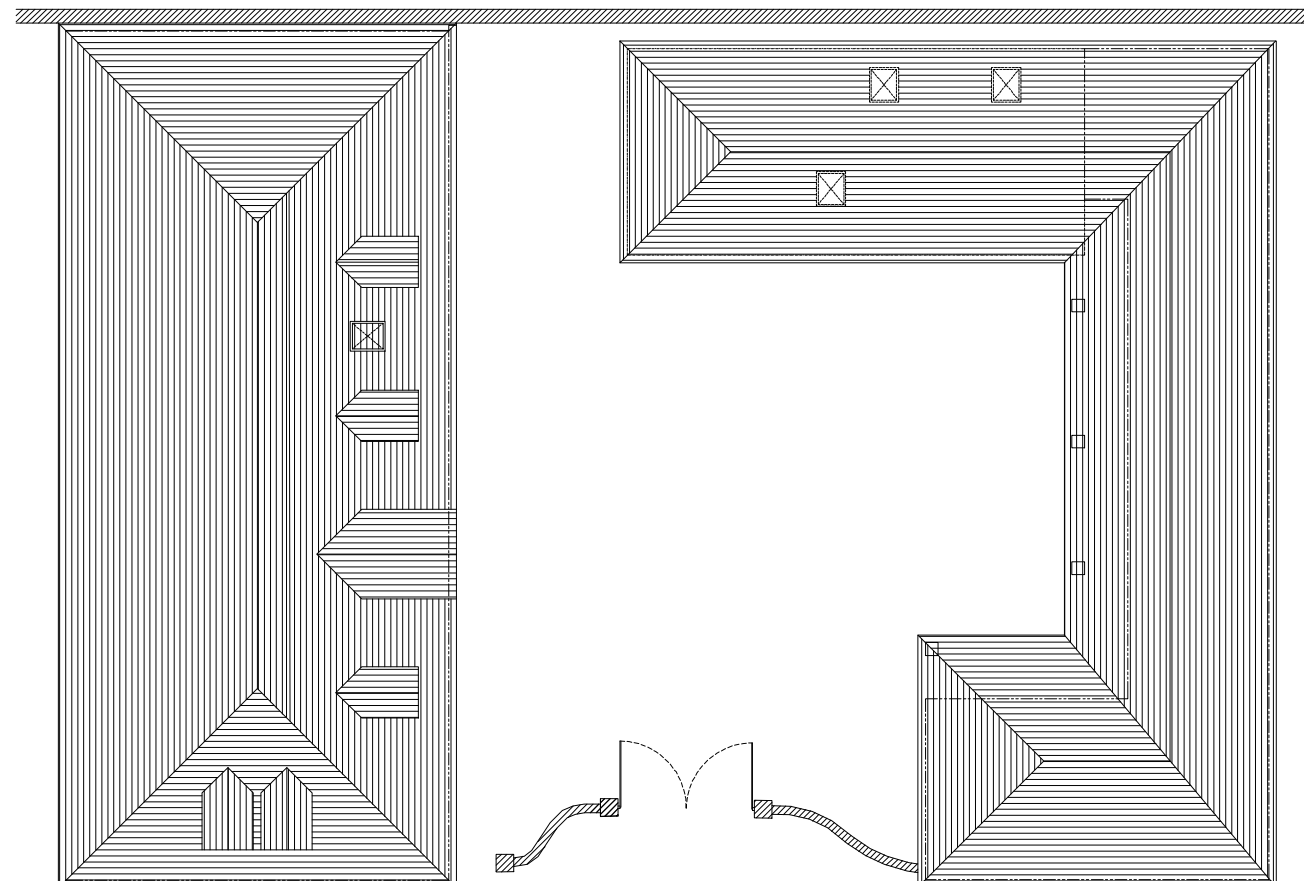

Local Site Plan to Gated Courtyard
Scale 1:200

