
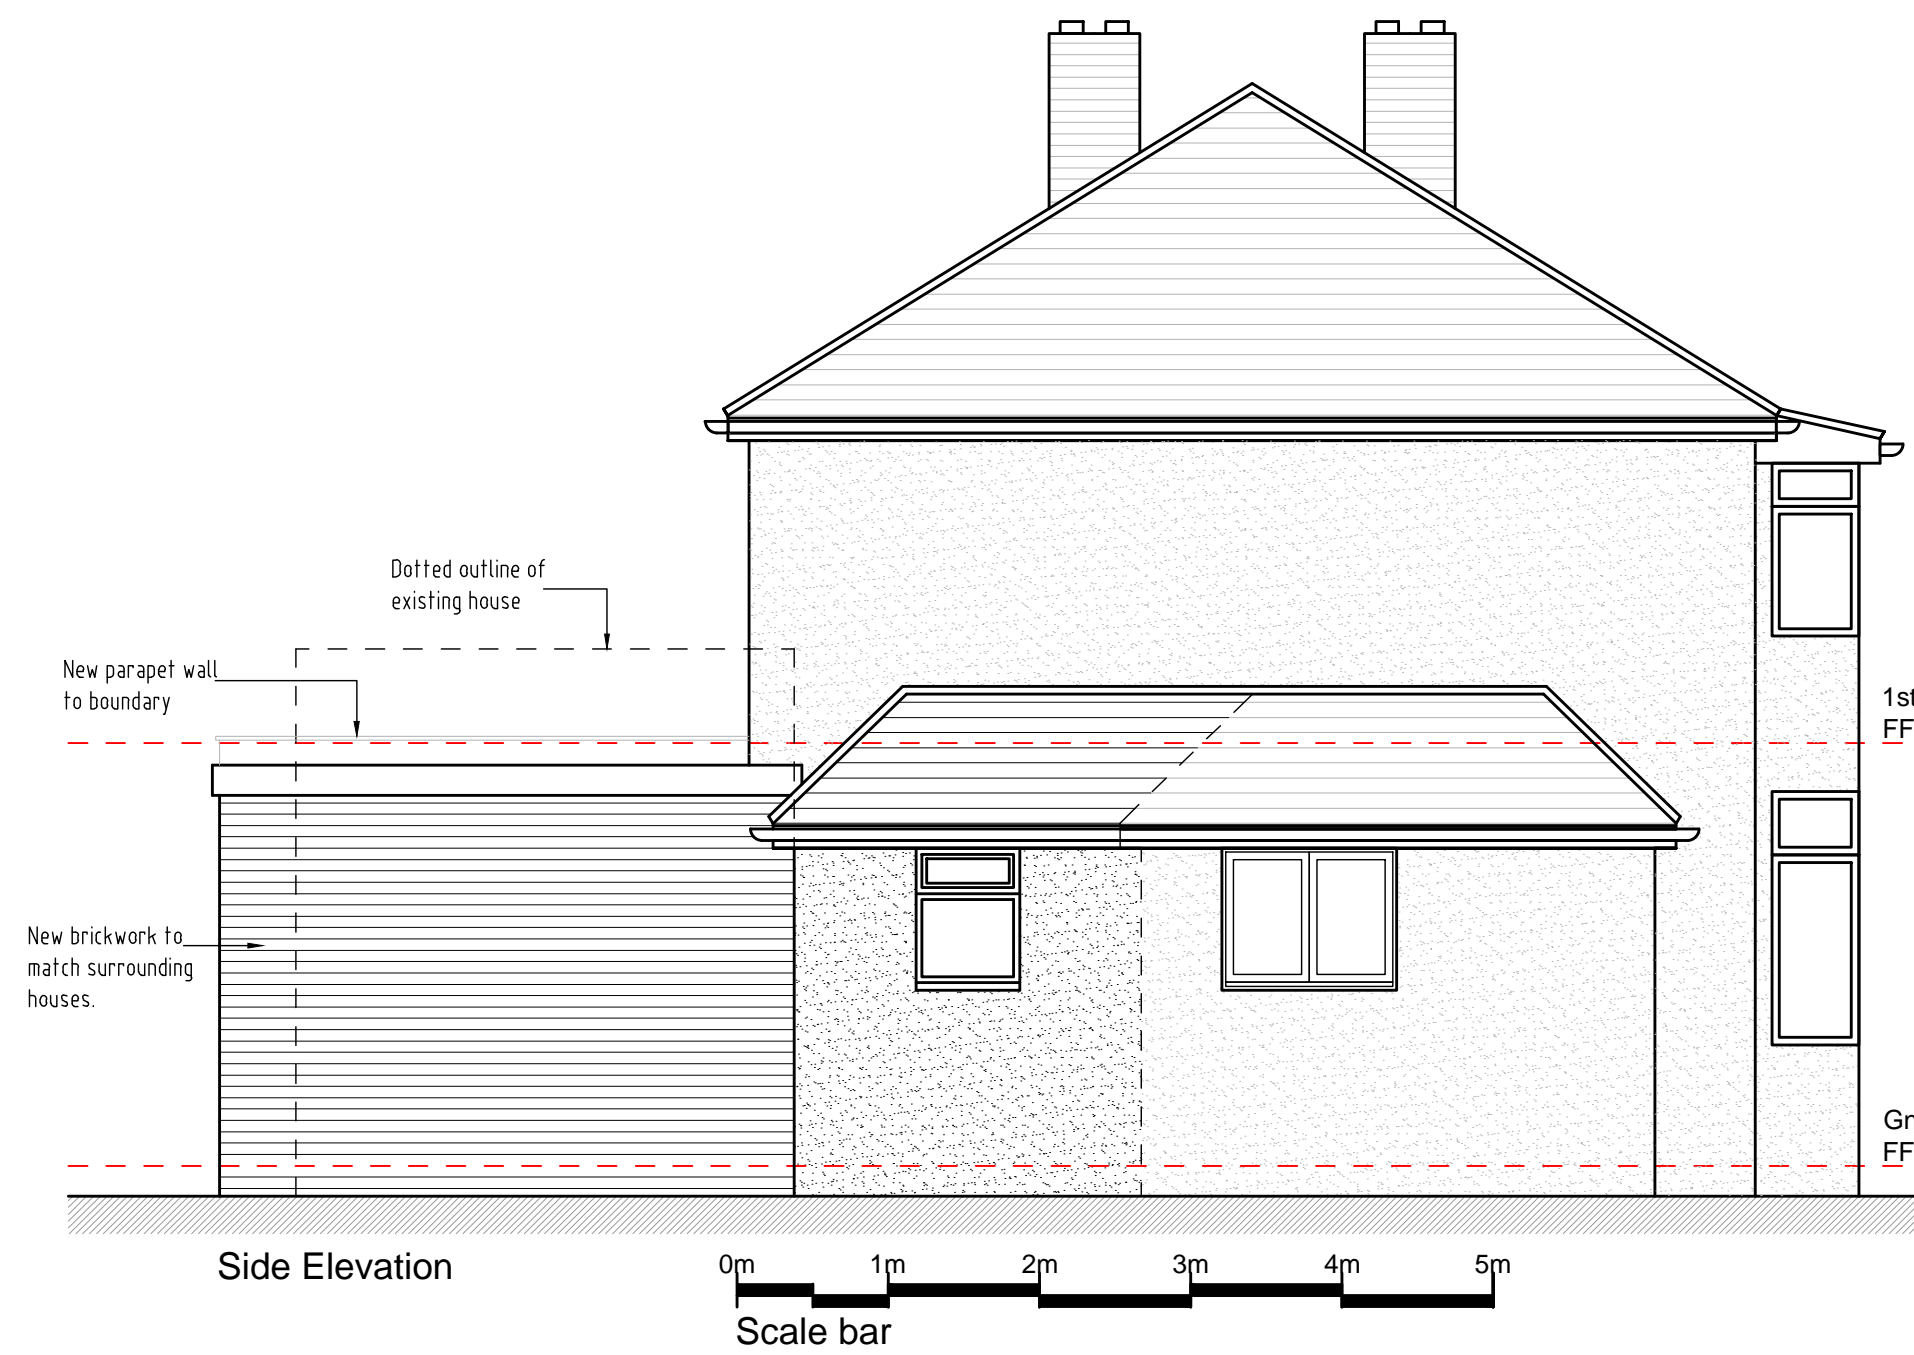
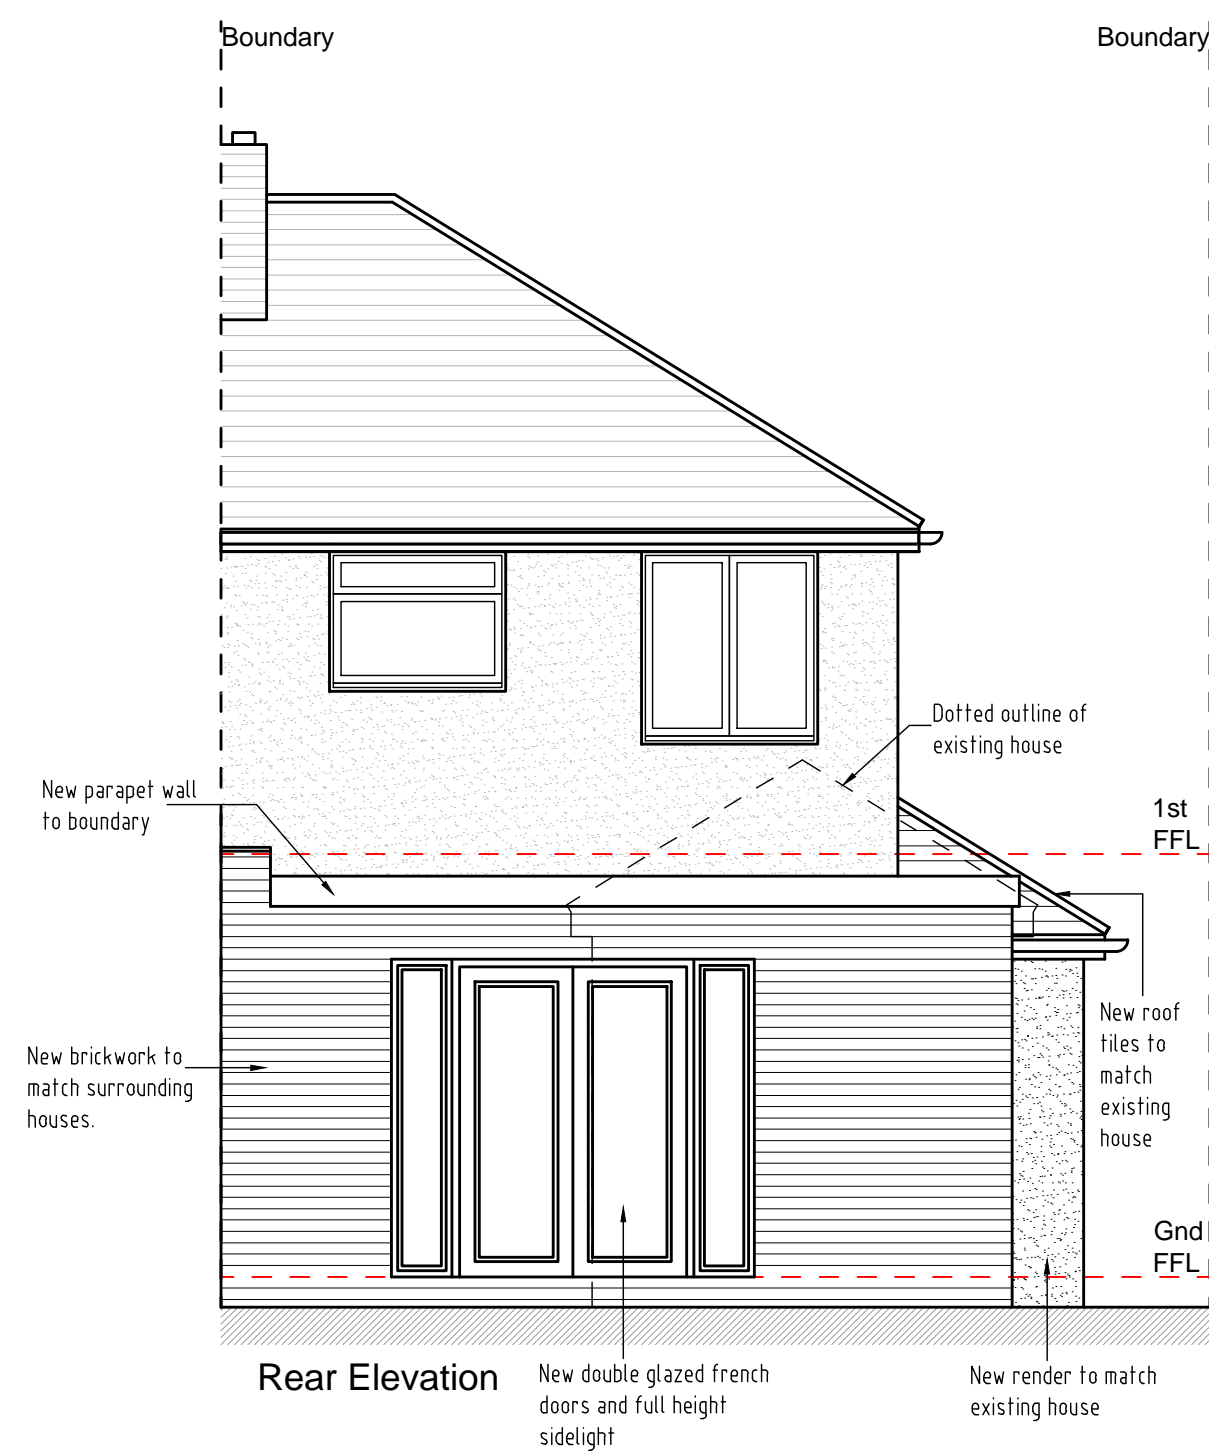
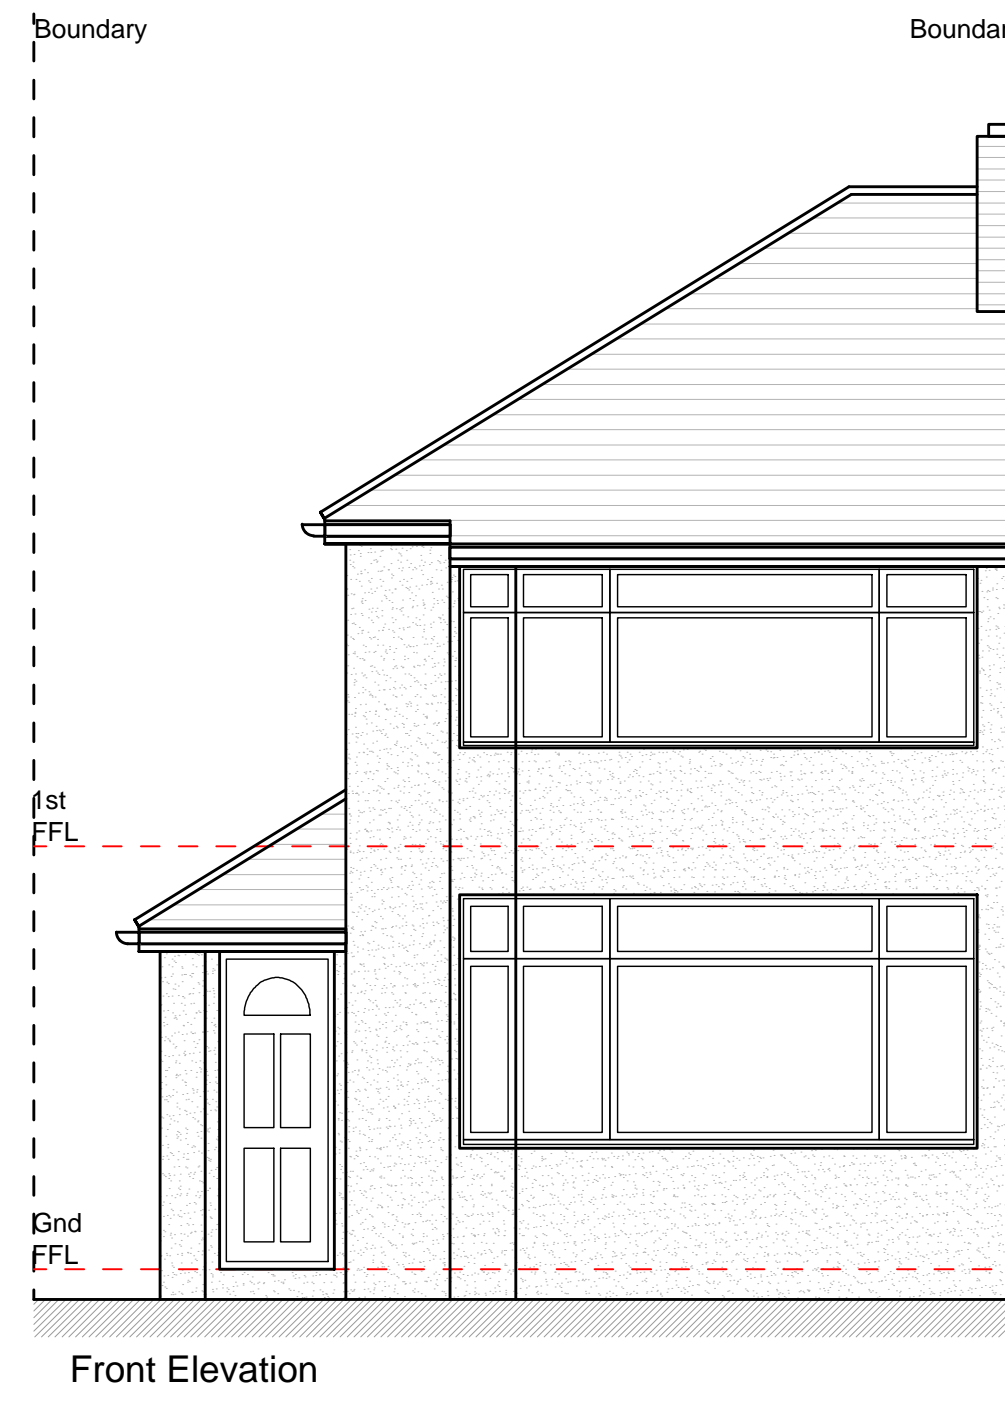


Note:-

- All dimensions where indicated are approximate and are for guidance purposes only. Actual dimensions should be checked on site.
- For proposed floor plans see drawing 2023/085 - 003.
- Contractor to assume design responsibility under CDM2015.
- Note, all structural information noted should be checked against detailed structural engineers information / calculation sheets.

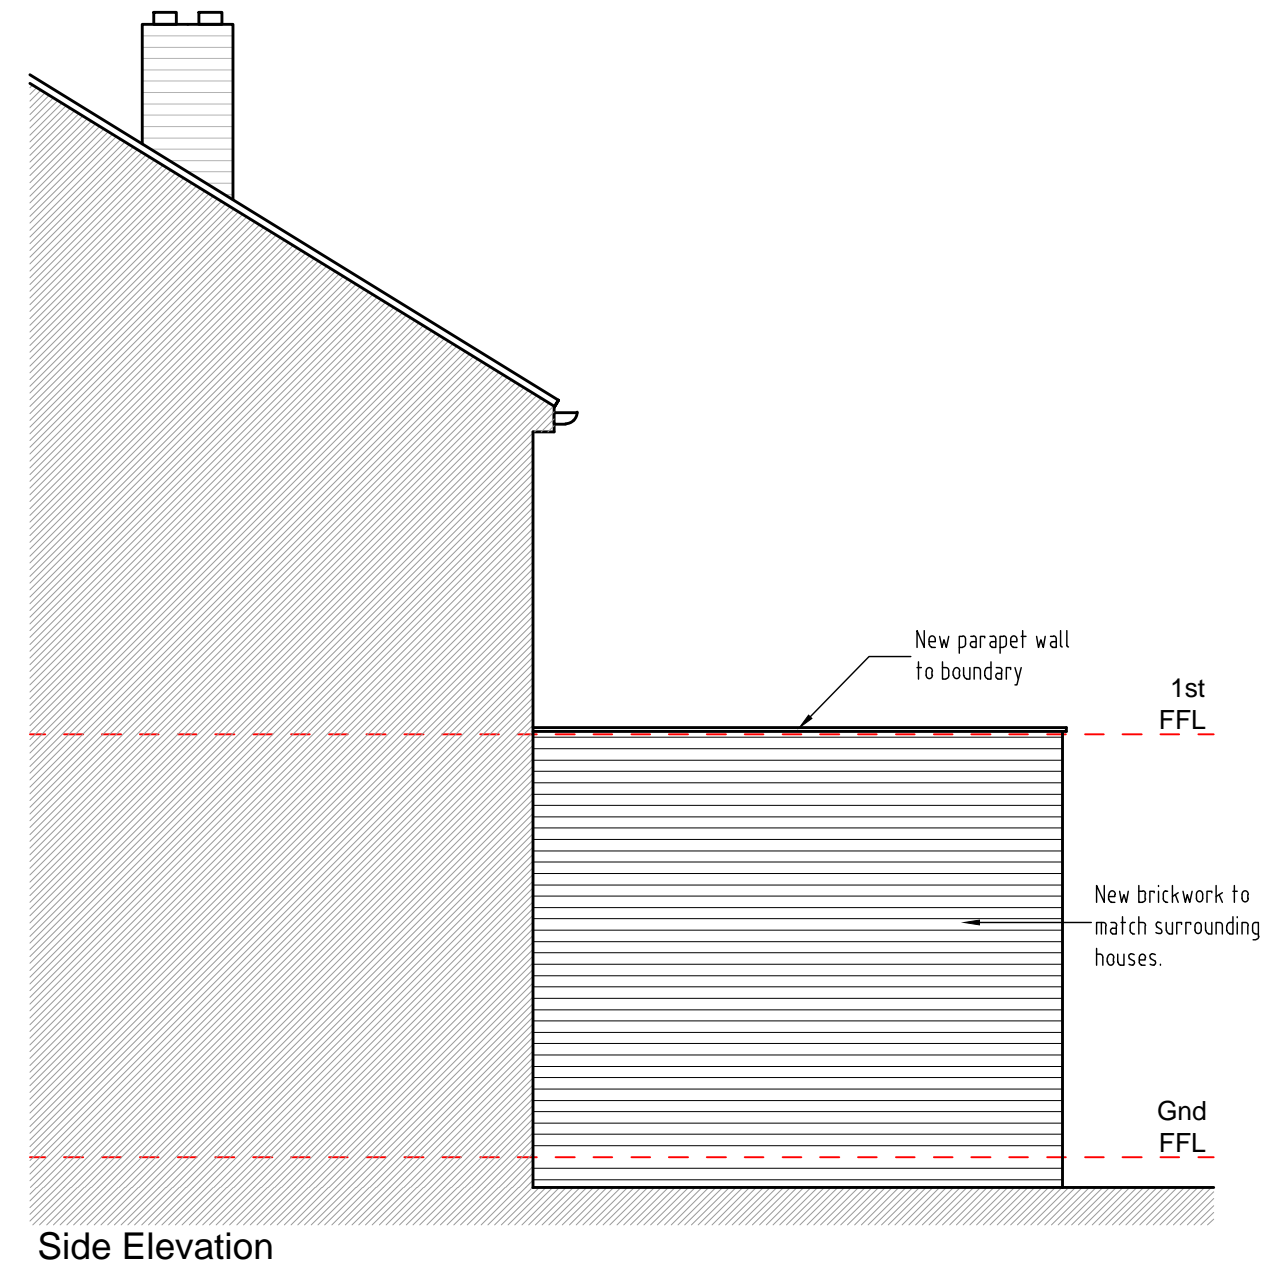

C	Drawing updated to match layout changes.	16.10.23		
B	Drawing updated following planners comments.	11.07.23		
A	Drawing updated following client changes.	01.06.23		
REV	DESCRIPTION	DATE	INT	CHKD
STATUS		FOR INFORMATION		

Client

Project
27 Bradenham Avenue, Welling,
Kent. DA16 2JQ

Title
Proposed Elevations

Scale	Date	Drawn	Checked
1:50@A1	28.05.23	N/A	N/A
Project No:	Drawing No.	Revision	
2023-085	004	C	