


1 PROPOSED GROUND FLOOR PLAN
1:100

Construct new fully compliant ramp and steps with ramp to be finished to match existing paving.

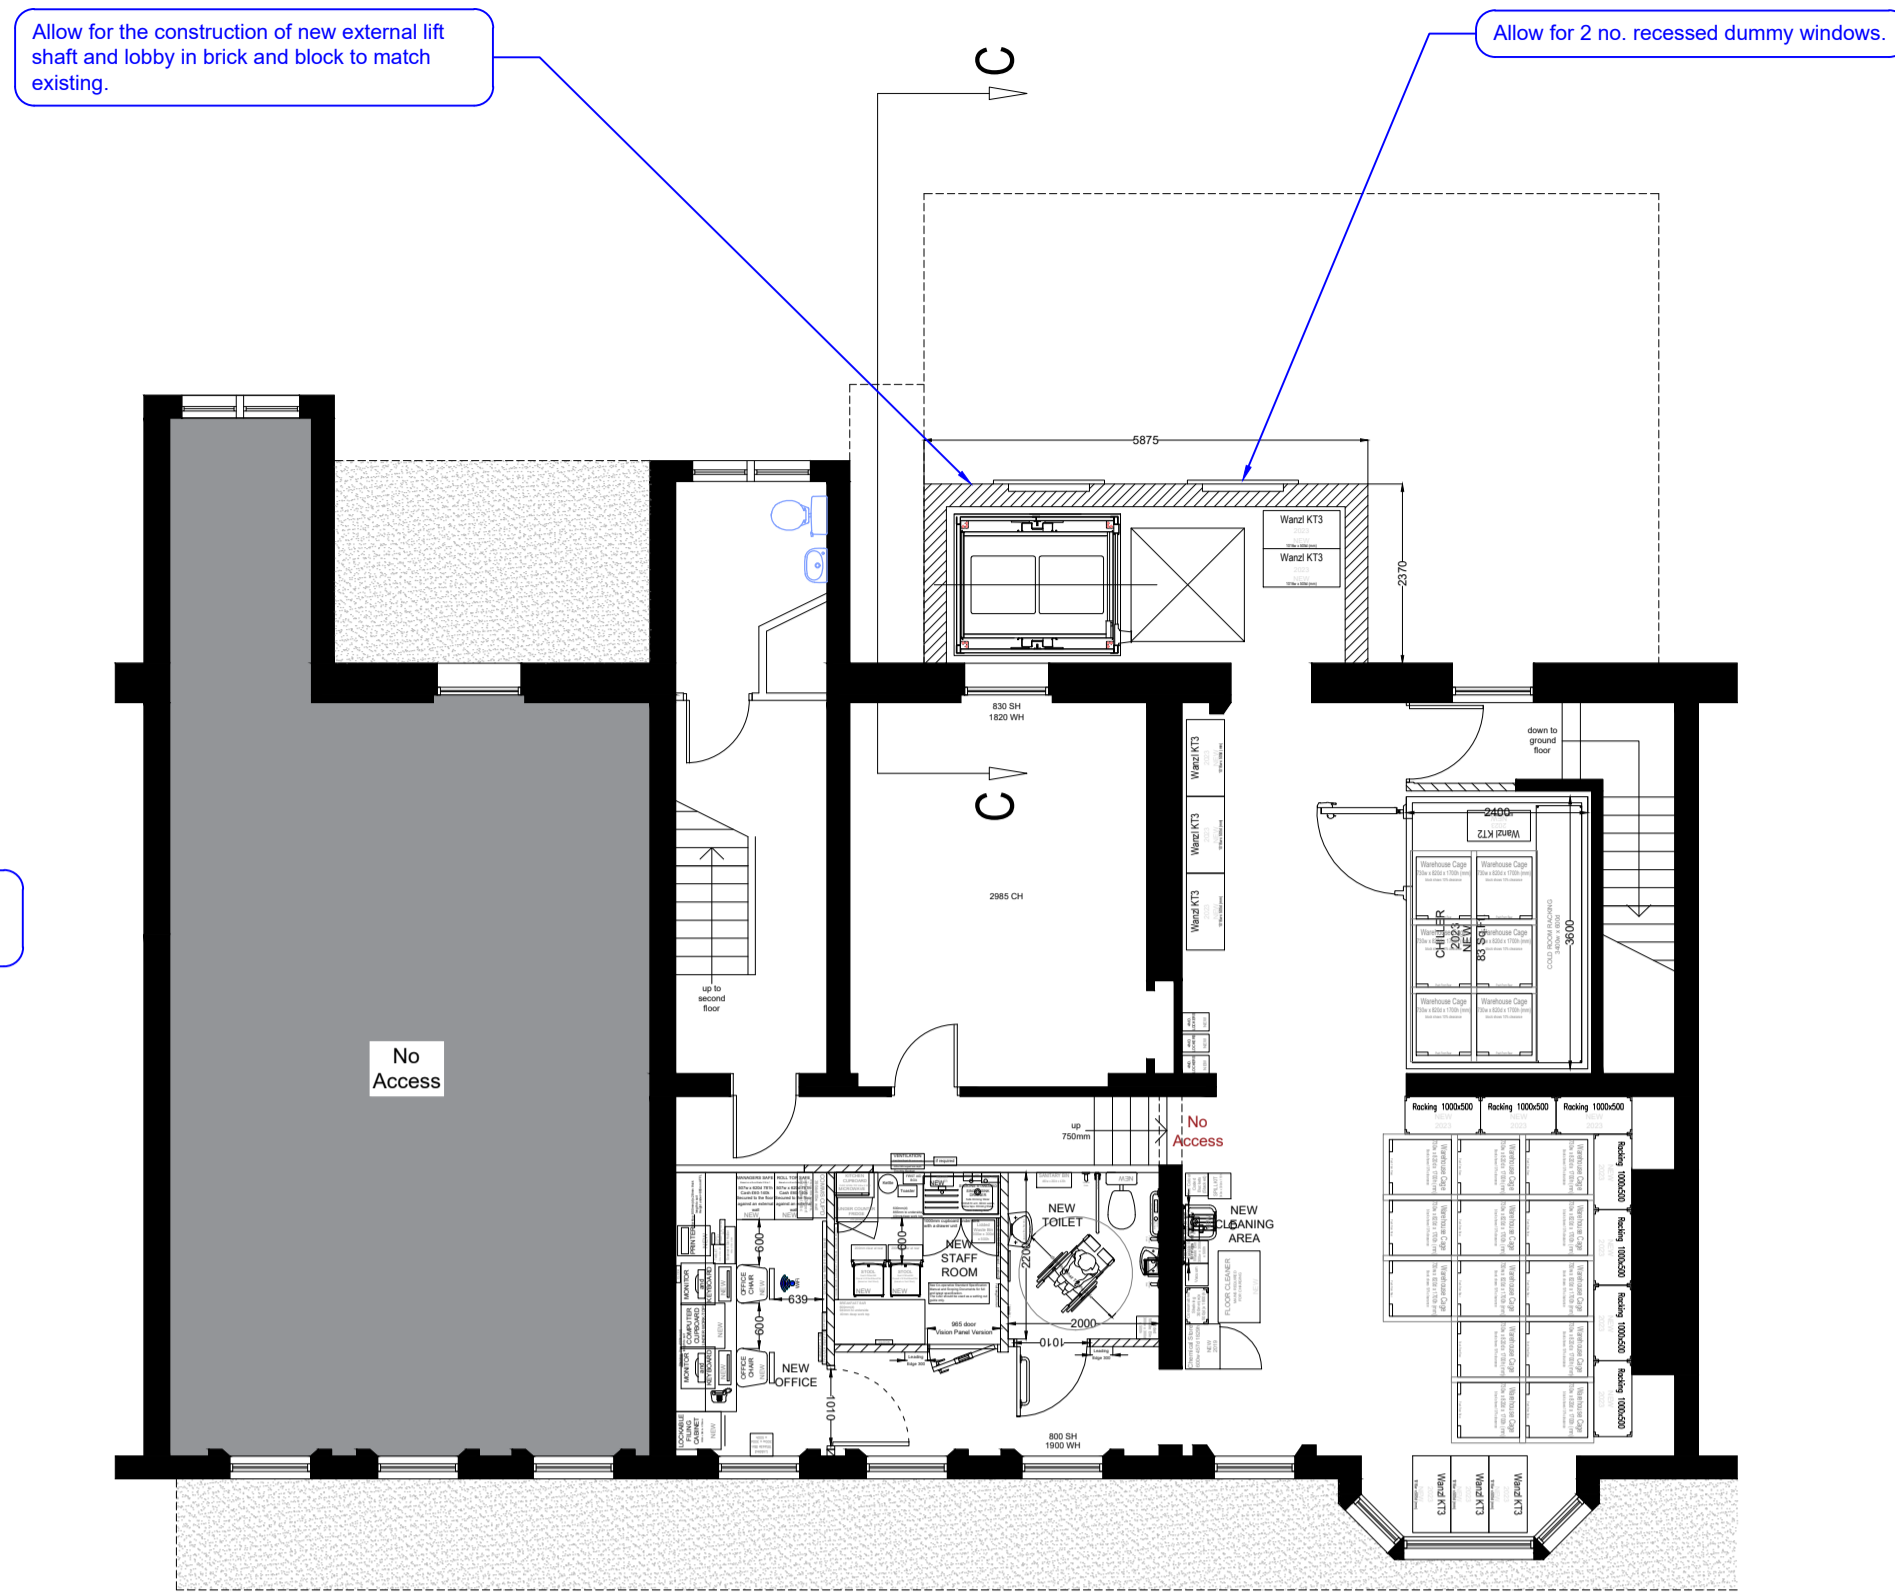


2 PROPOSED FIRST FLOOR PLAN
1:100

Allow for the construction of new external lift shaft and lobby in brick and block to match existing.

Allow for 2 no. recessed dummy windows.

Allow for the construction of new external lift shaft and lobby in brick and block to match existing.

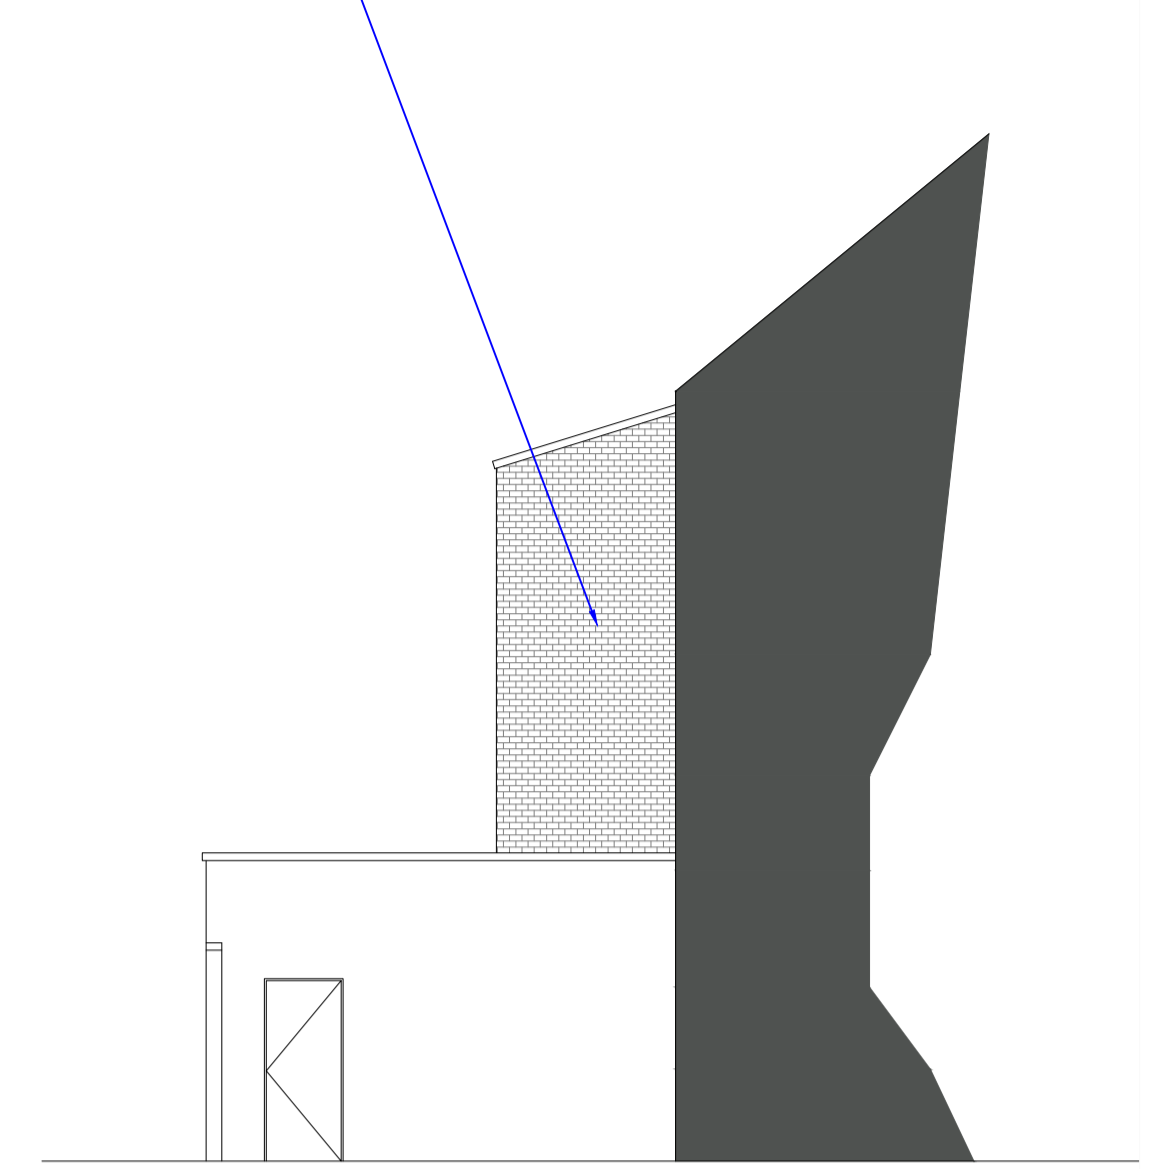


5 PROPOSED SIDE ELEVATION C-C
1:100



3 PROPOSED SHOP FRONT ELEVATION A-A
1:50

Construct new fully compliant ramp and steps with ramp to be finished to match existing paving.

Prepare and redecorate all shop front window frames and entrance doors in Traffic Grey RAL 7043.

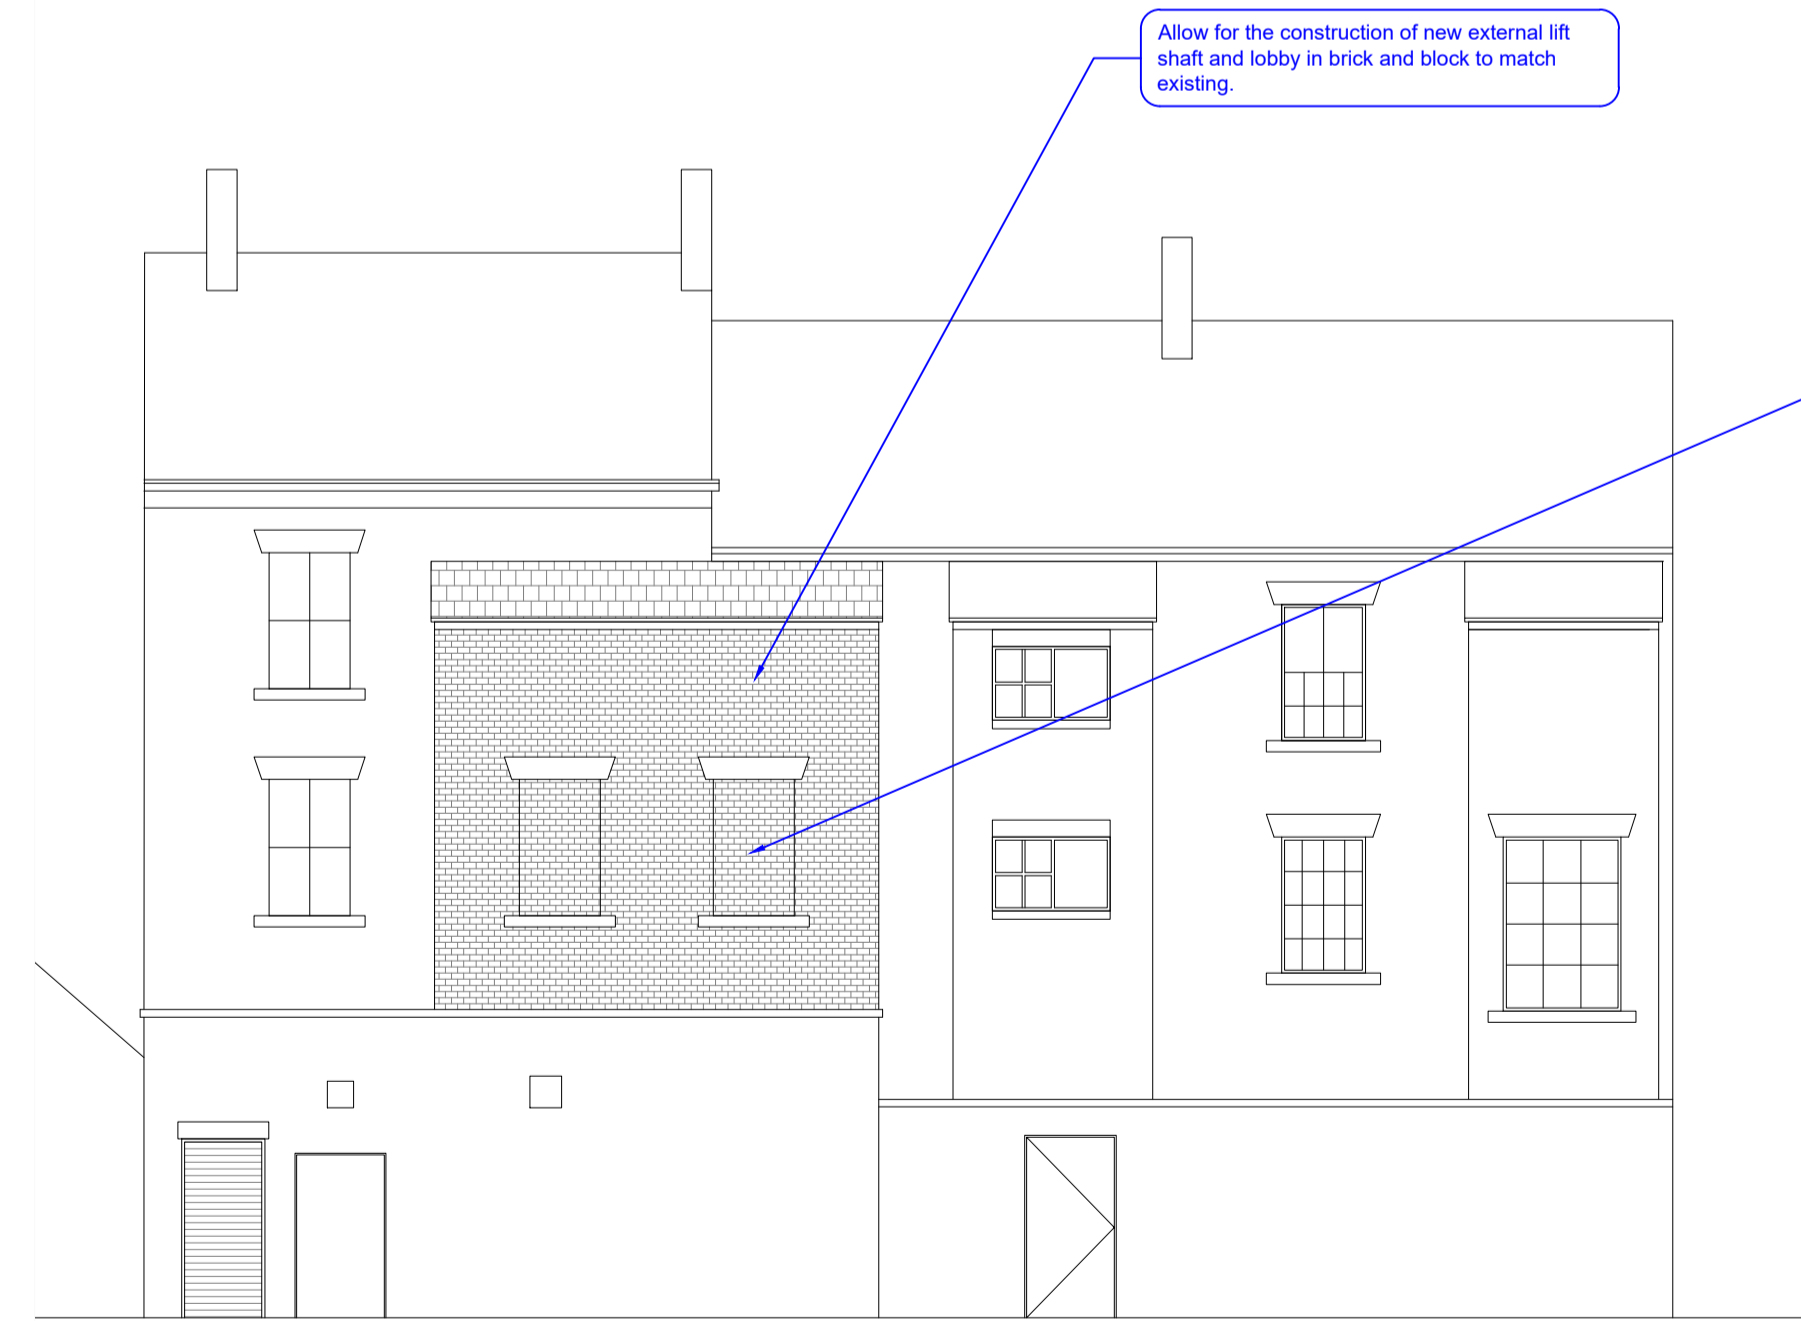

4 PROPOSED REAR ELEVATION B-B
1:100

Allow for the construction of new external lift shaft and lobby in brick and block to match existing.

Allow for 2 no. recessed dummy windows.

REV	DATE	DESCRIPTION	DR	CH

PLANNING

DB3

LEEDS

4th Floor, 10 South Parade, Leeds LS1 5QS.
T: 0113 244 6931 www.darntonb3.com

CLIENT
The Co-operative Group

PROJECT
Tynemouth

TITLE
Proposed Plan and Elevations

CREATION DATE	SCALE @ A1	DRN	CHK	STATUS
18.10.23	1:500	SN	RS	5-

SHEET NO.	REVISION
16722 - DB3 - B01 - 00 - DR - A - 20011	

© COPYRIGHT: ALL RIGHTS RESERVED.
THIS DOCUMENT IS TO BE USED IN CONNECTION WITH ALL OTHER RELEVANT DRAWINGS AND INFORMATION.
ANY DISCREPANCIES MUST BE REPORTED TO DARNTON IMMEDIATELY.
THE GENERAL INFORMATION MUST NOT BE USED FOR CONSTRUCTION UNLESS EXPRESSLY ISSUED FOR.
DO NOT SCALE FROM THIS DRAWING WORK ONLY TO THE PRINTED DIMENSIONS.