




Application Ref	Page	Scale	Revision	Date		Applicant	
PP-12599565	1/10	1:100 @ A3	15	17/	09/2022		Olivier De Condappa
							41 High Leys Drive, Oadby, LE2 5TL
						Drawing Name	ISO view
Type of Submission	Alternative 15	_rectangular_por	ch		House		




Application Ref PP-12599565	Page 2/10	1:100 @ A3	Revision 14	Date 17/09/2022	Applicant	Olivier De Condappa 41 High Leys Drive, Oadby, LE2 5TL
Type of Submission		_rectangular_por	rch		Drawing Name	ISO view House + street

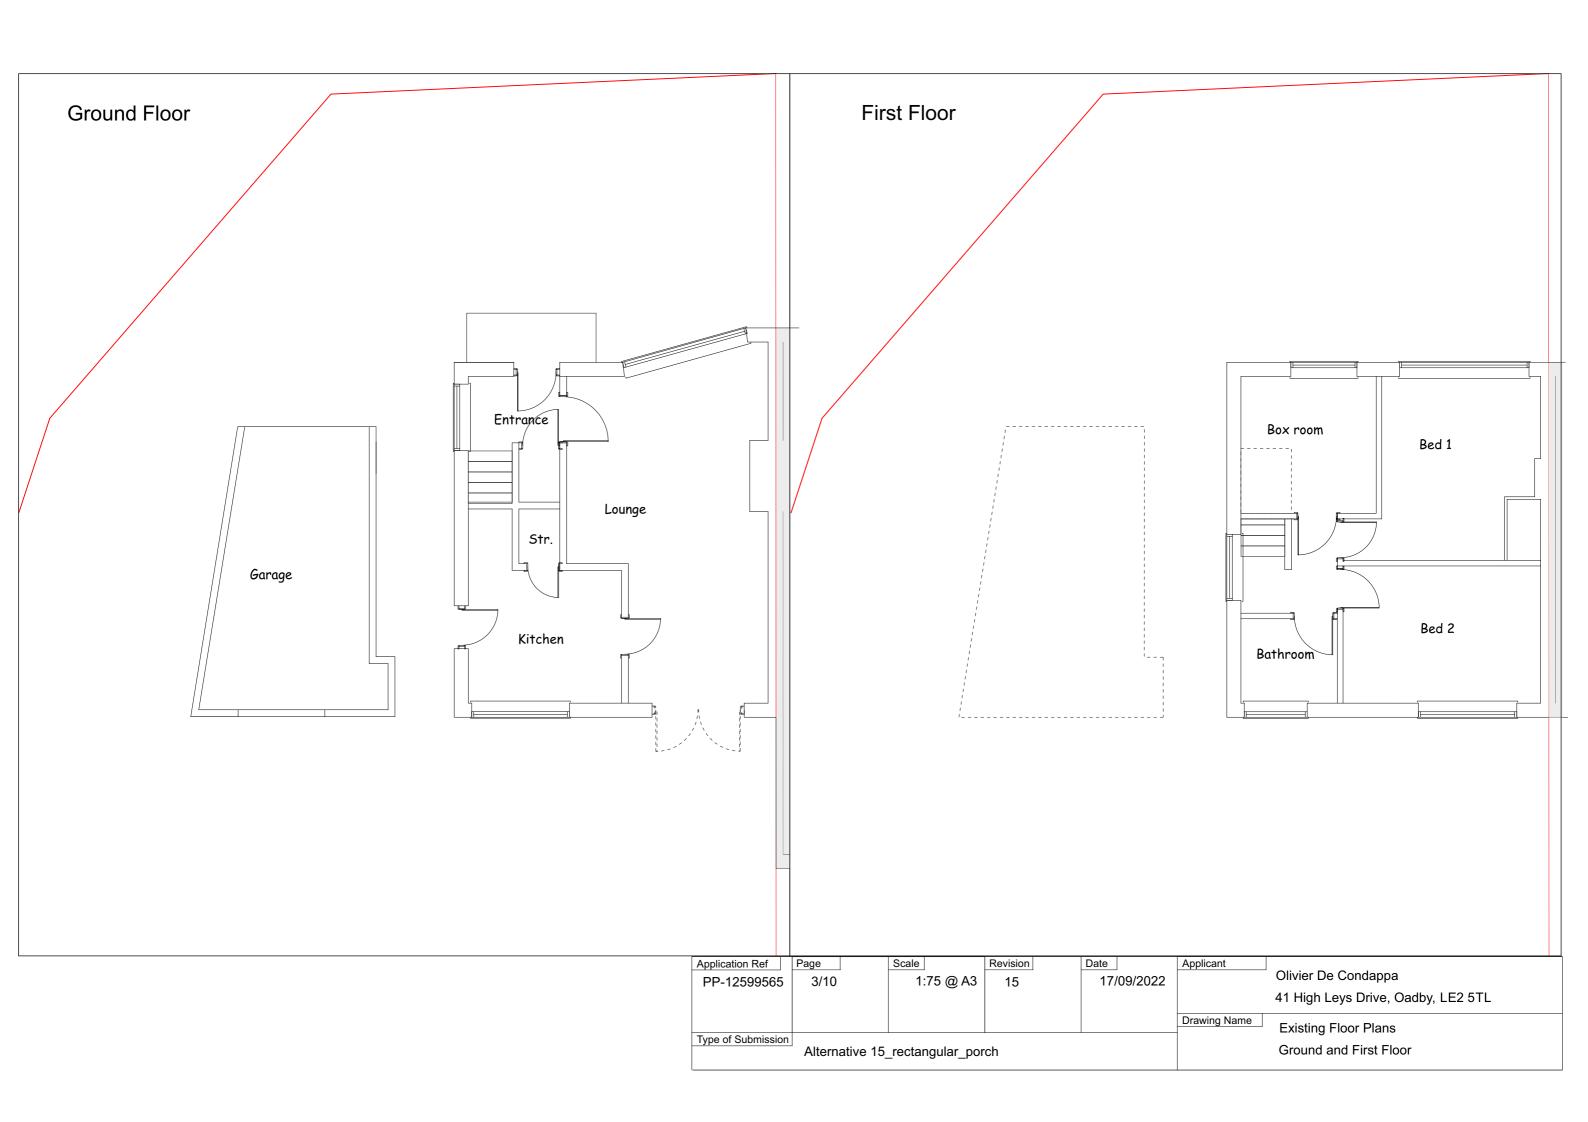

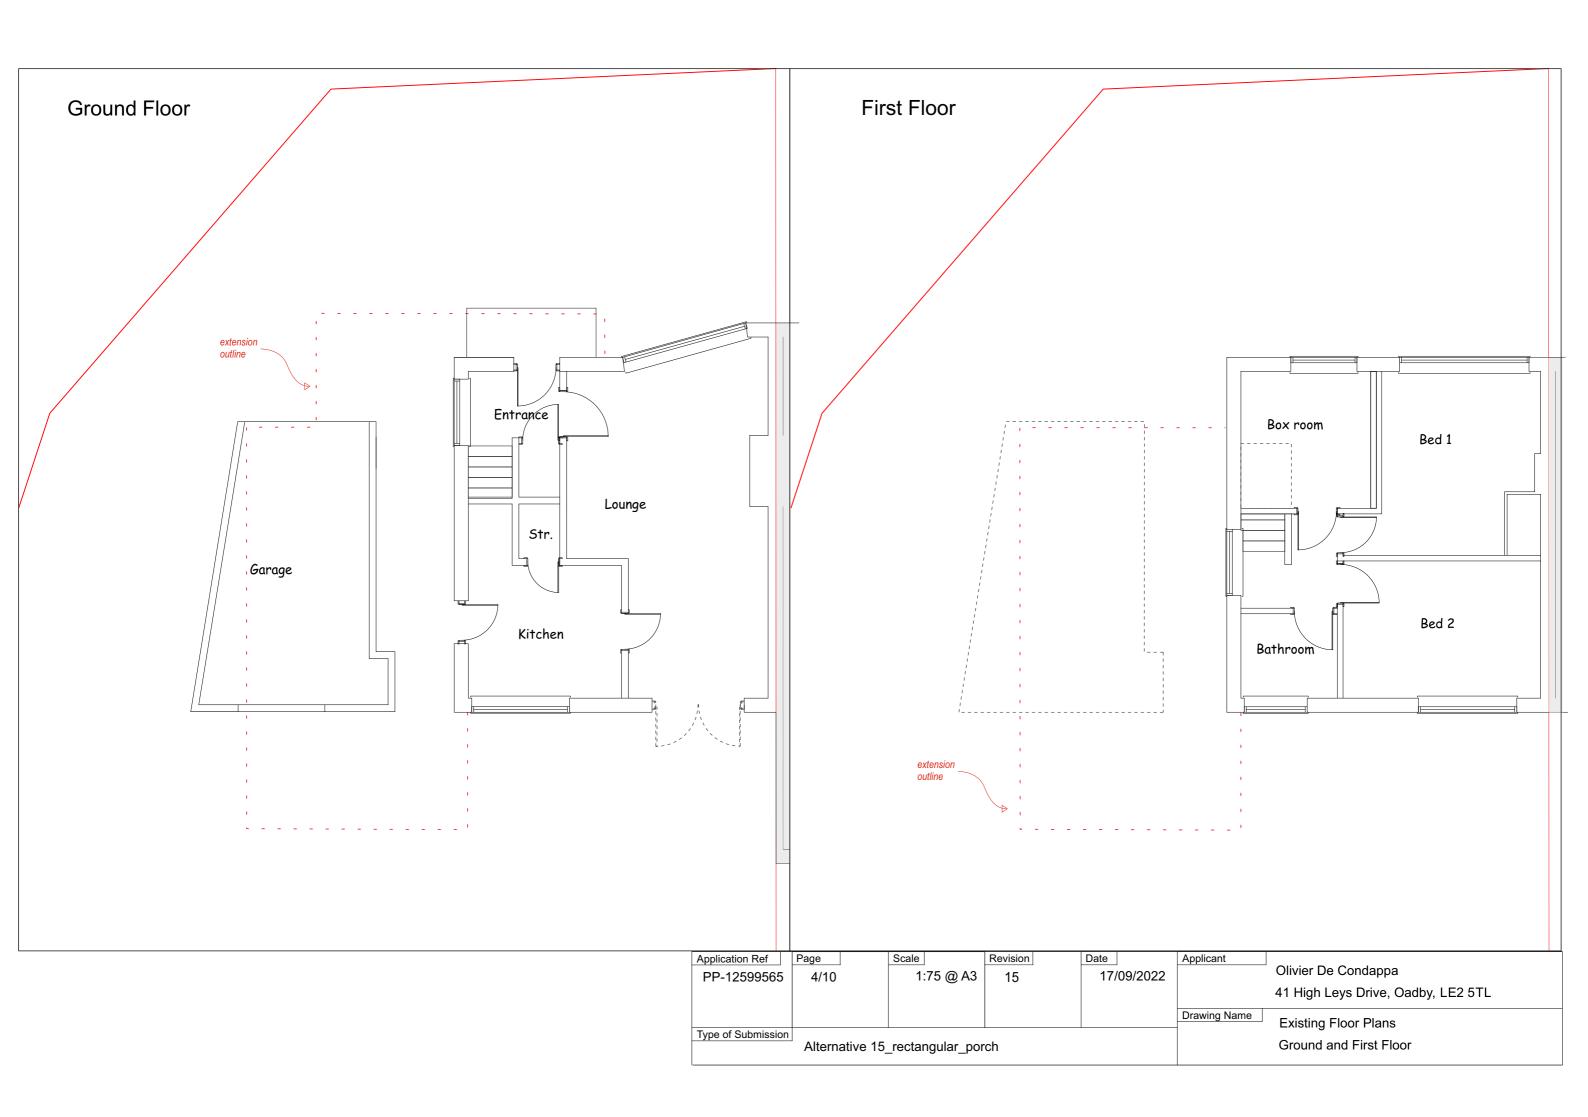


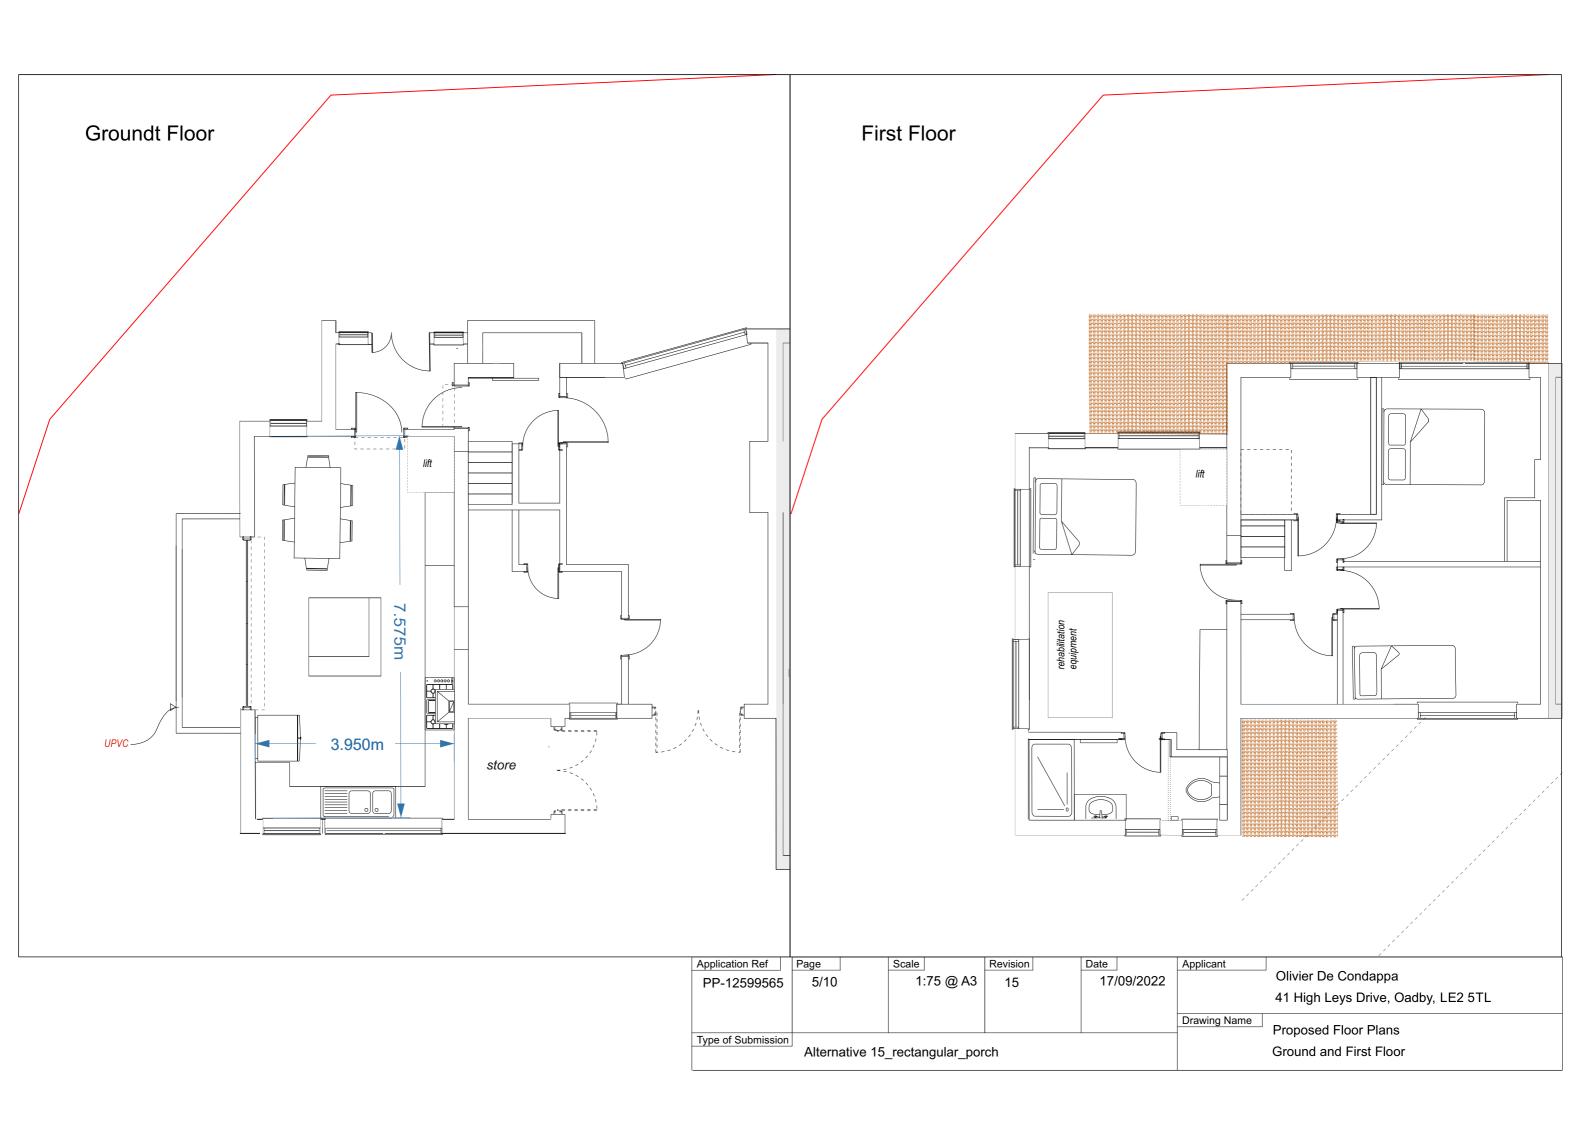

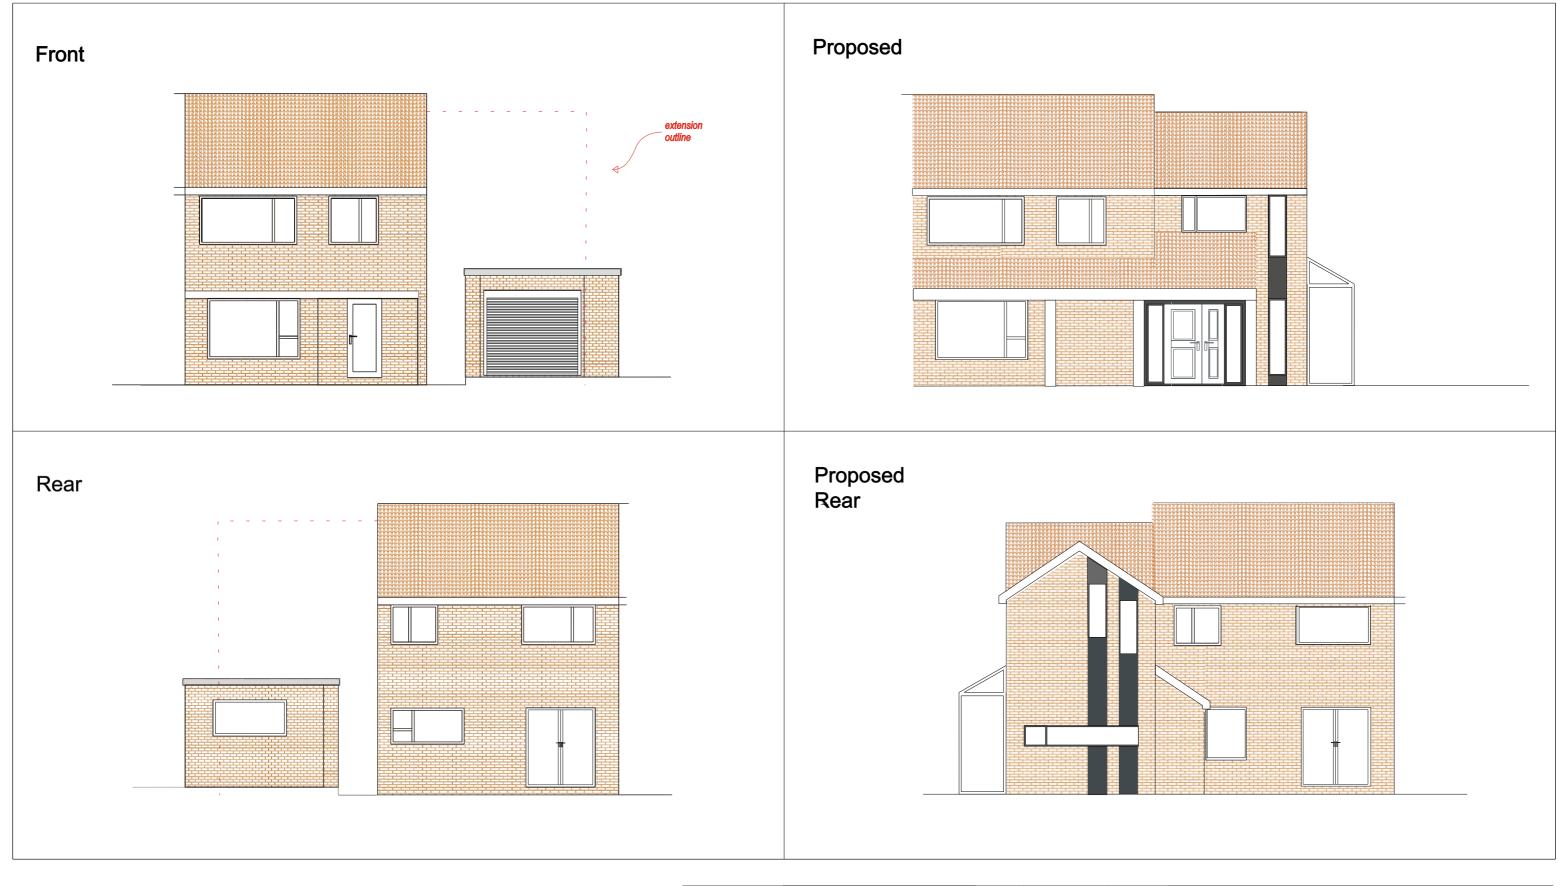

Application Ref PP-12599565	6/10	1:100 @ A3	Revision 15	Date 17/	09/2022	Applicant	Olivier De Condappa 41 High Leys Drive, Oadby, LE2 5TL
						Drawing Name	Front and Rear Elevations
Type of Submission	Type of Submission Alternative 15_rectangular_porch						Existing and Proposed

Existing Side

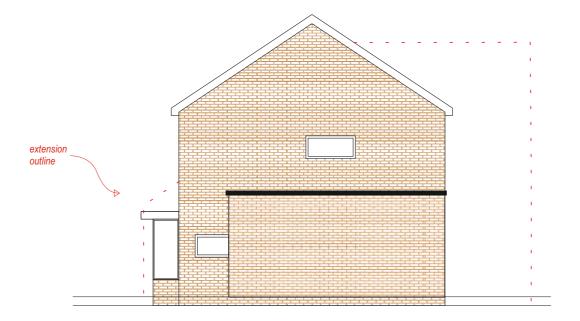


Proposed Side



Application Ref	Page	Scale	Revision	Date		Applicant	
PP-12599565	7/10	1:100 @ A3	15	17/0	09/2022		Olivier De Condappa
							41 High Leys Drive, Oadby, LE2 5TL
						Drawing Name	Side Elevations 1
Type of Submission	Alternative 15	_rectangular_por	rch		Existing and Proposed		


Existing Side

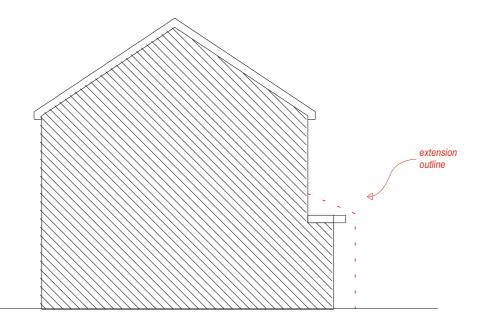

Proposed Side



Application Ref	Page	Scale	Revision	Date	Applicant	
PP-12599565	8/10	1:100 @ A3	15	17/09/2022		Olivier De Condappa
						41 High Leys Drive, Oadby, LE2 5TL
					Drawing Name	Side Elevations 2
Type of Submission						
	Alternative 15	_rectangular_por	ch		Existing and Proposed	

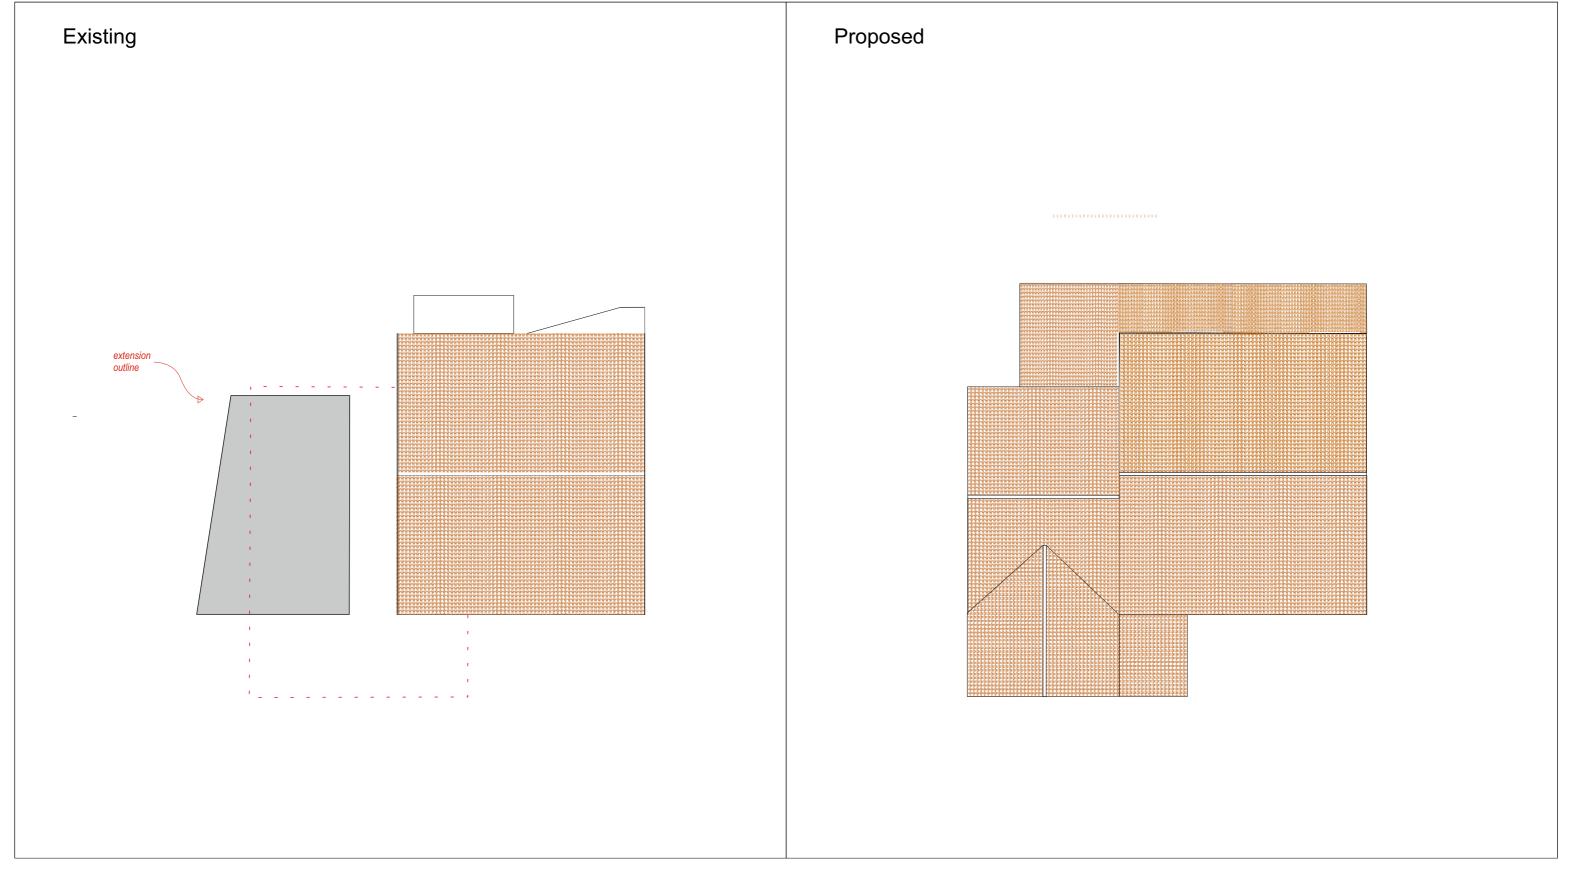

Application Ref	Page	Scale	Revision	Date		Applicant	
PP-12599565	9/10	1:100 @ A3	15	17/	09/2022		Olivier De Condappa
							41 High Leys Drive, Oadby, LE2 5TL
						Drawing Name	Roof Plan
Type of Submission			- I-				
	Alternative 15	_rectangular_por	cn		Existing and Proposed		



Location Scale\ 1:1250



Existing Site Plan Scale\ 1:500



Proposed Site Plan Scale\ 1:500

Application Ref	Page	Scale	Revision	Date		Applicant	
PP-12599565	10/10	1:500 @ A3	15	17/	09/2022		Olivier De Condappa
							41 High Leys Drive, Oadby, LE2 5TL
						Drawing Name	Site Plan
Type of Submission							
	Alternative 15	_rectangular_por	rch		Existing and Proposed		