



front elevation (unchanged)

proposed side elevation

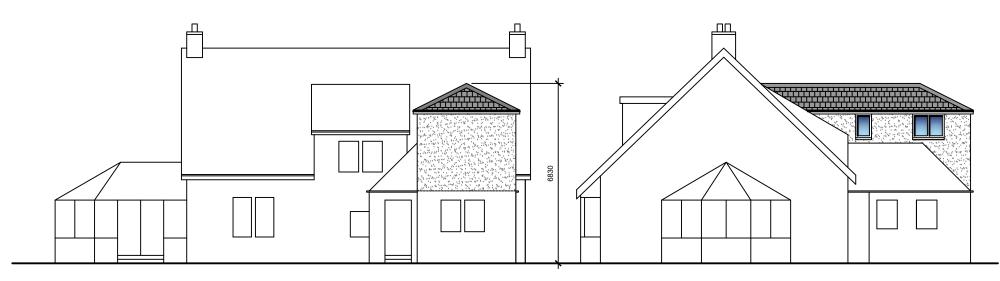

proposed rear elevation

proposed side elevation

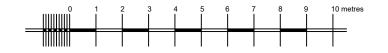

© Copyright Planterra 2023

PLANterra

- **○** architecture
- planning
- development

272 Bath Street, Glasgow G2 4JR t 0333 772 2467 e planterra@aol.com

Project : House extension& cabin	
accommodation	
Address : Libberton Schoolhouse,	
Quothquan, Biggar ML12 6NB	
Drg title : Proposed elevations	
Scale : 1:150 at A3	
Date : Dec 2023	
Drawn by : wr	
Drg ı	no:23/622/05 Rev