



proposed ground floor plan

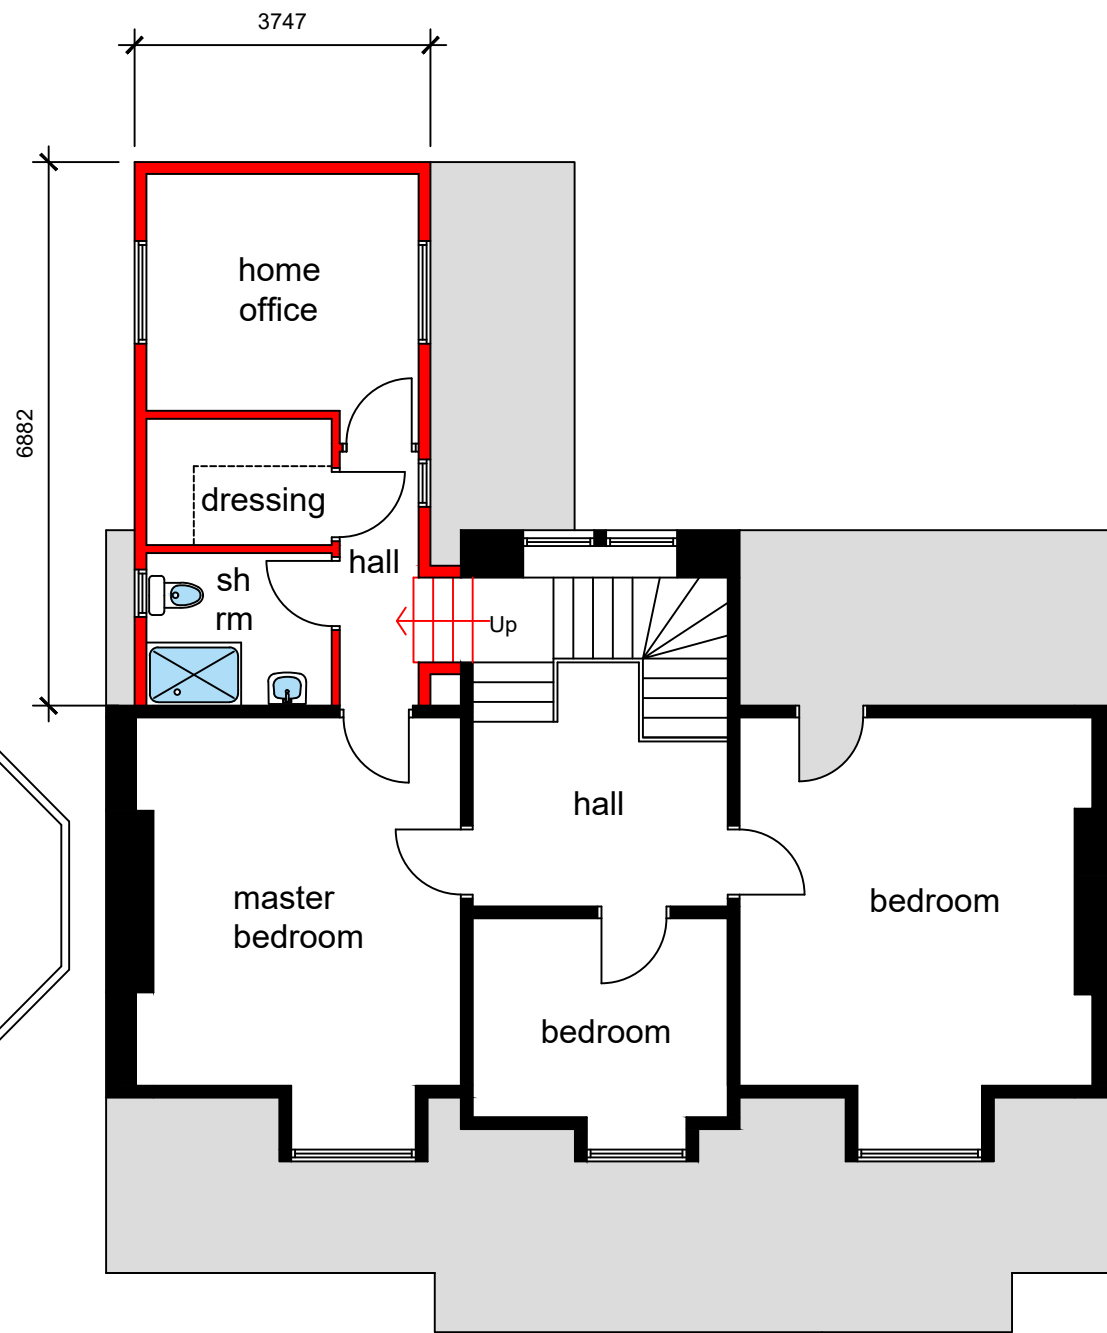

proposed upper floor plan

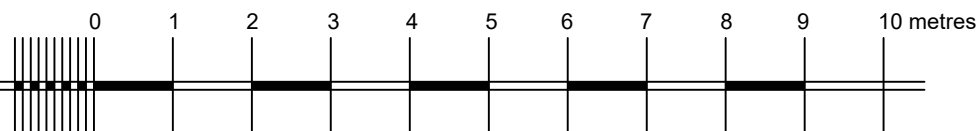

PLANterra

- architecture
- planning
- development

272 Bath Street, Glasgow G2 4JR
 t 0333 772 2467
 e planterra@aol.com

Revision	

Project : House extension & cabin accommodation
Address : Libberton Schoolhouse, Quothquan, Biggar ML12 6NB
Drq title : Proposed floor plans
Scale : 1:100 at A3
Date : Dec 2023
Drawn by : wr
Drq no : 23/622/04 **Rev**