



ROOF PLAN  
1:100

3

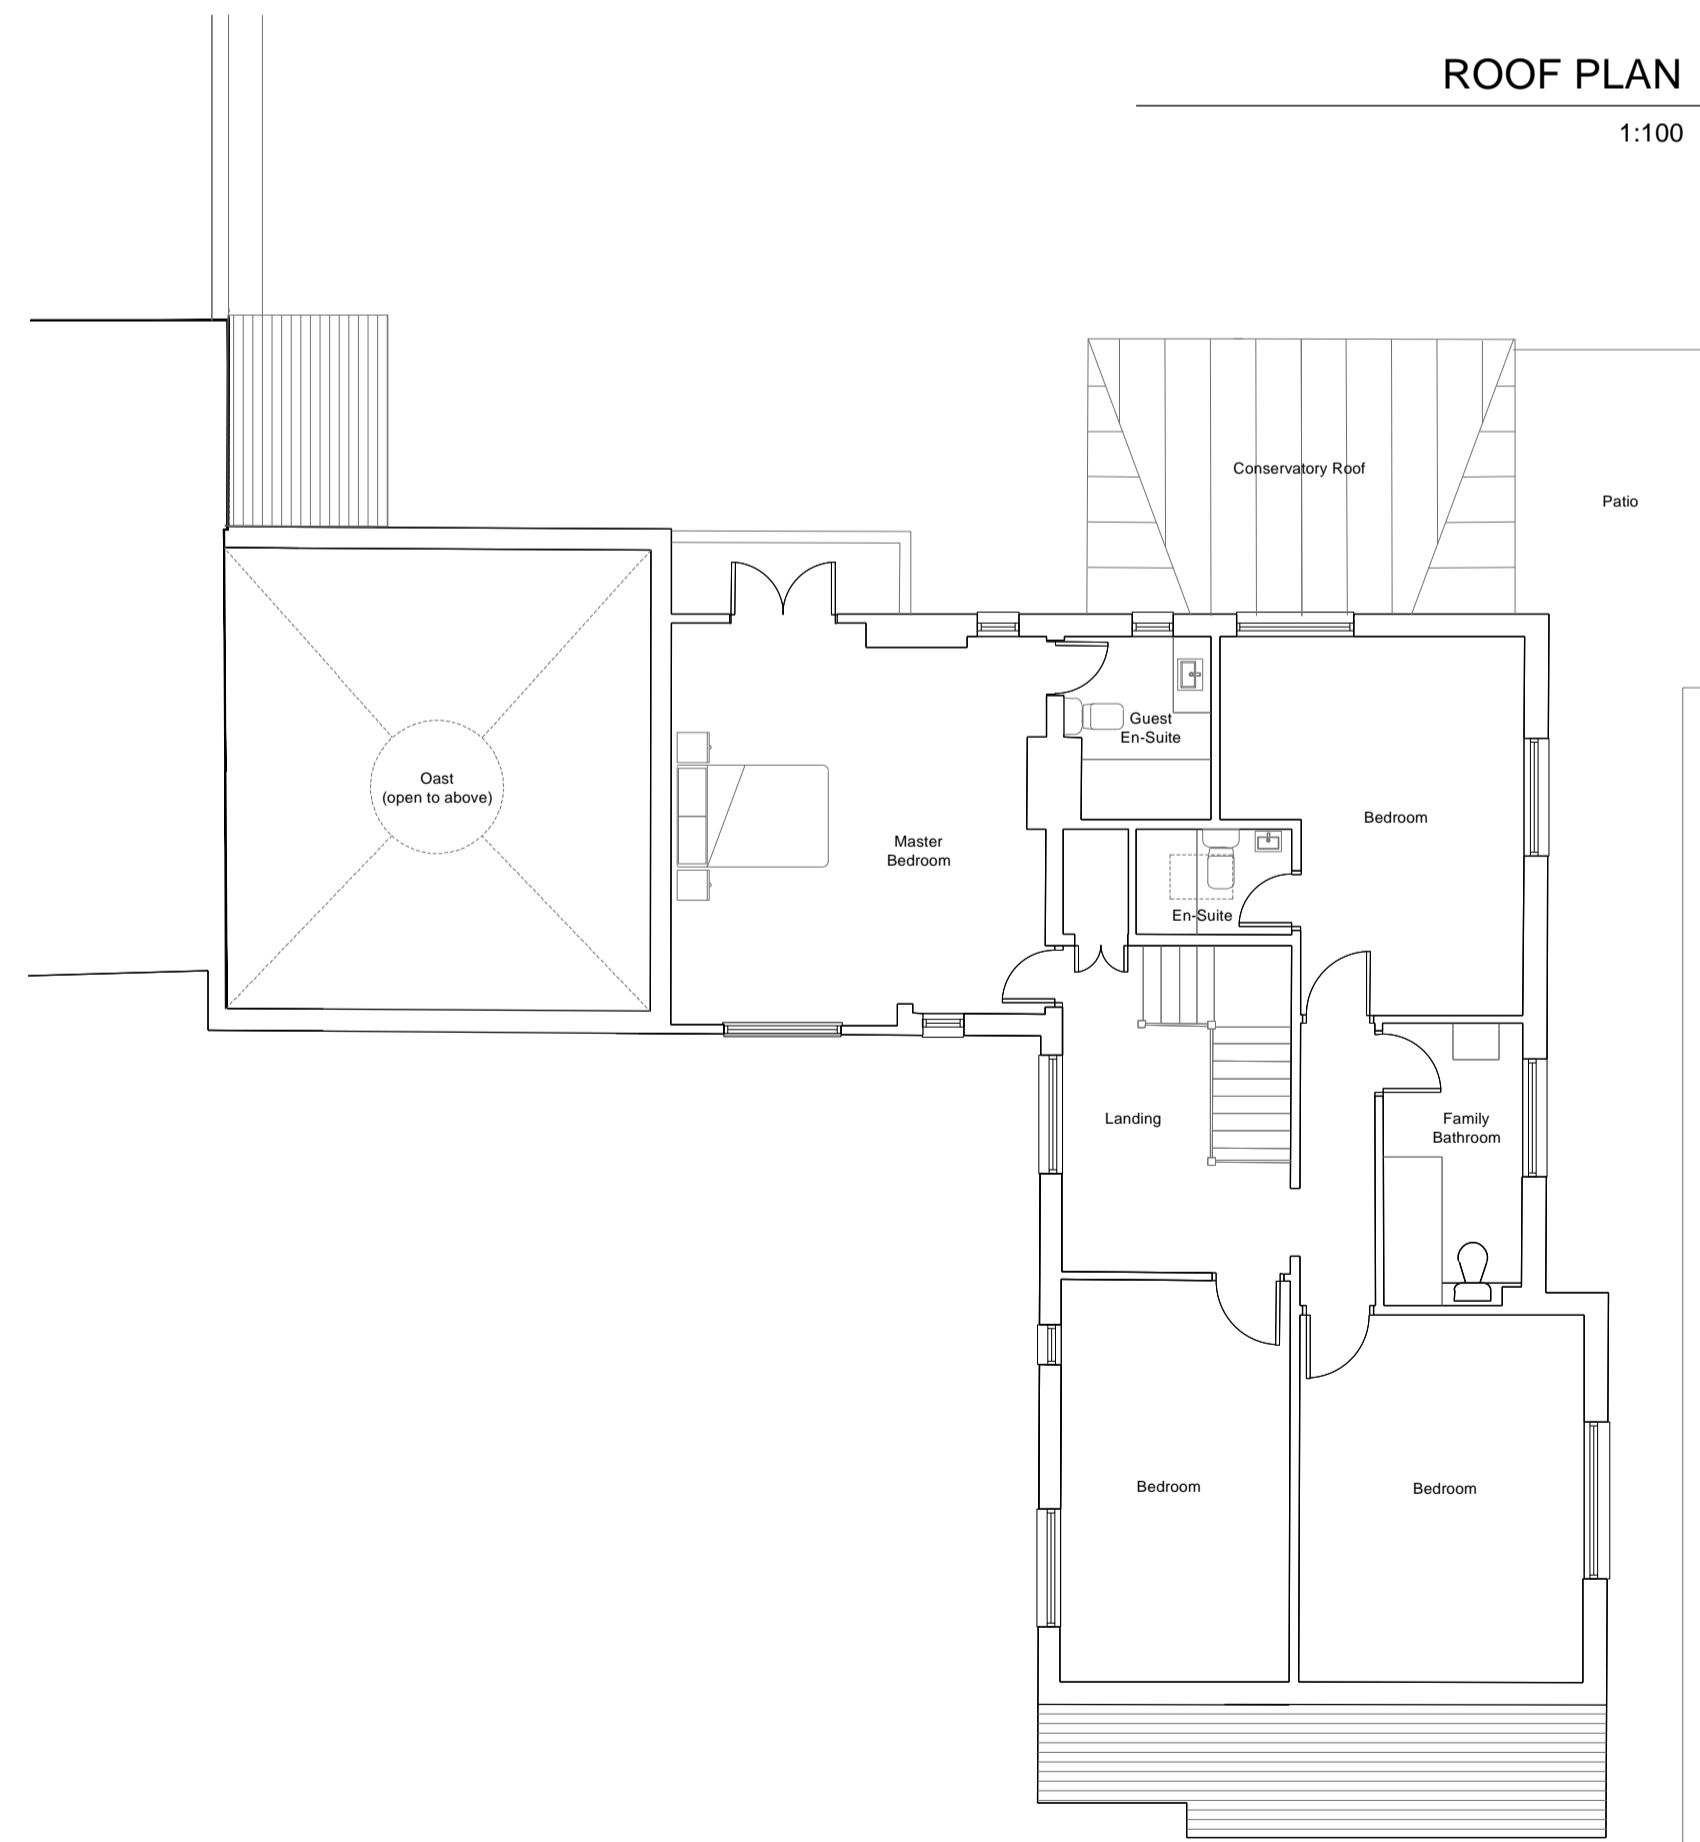


FIRST FLOOR PLAN  
1:100

2

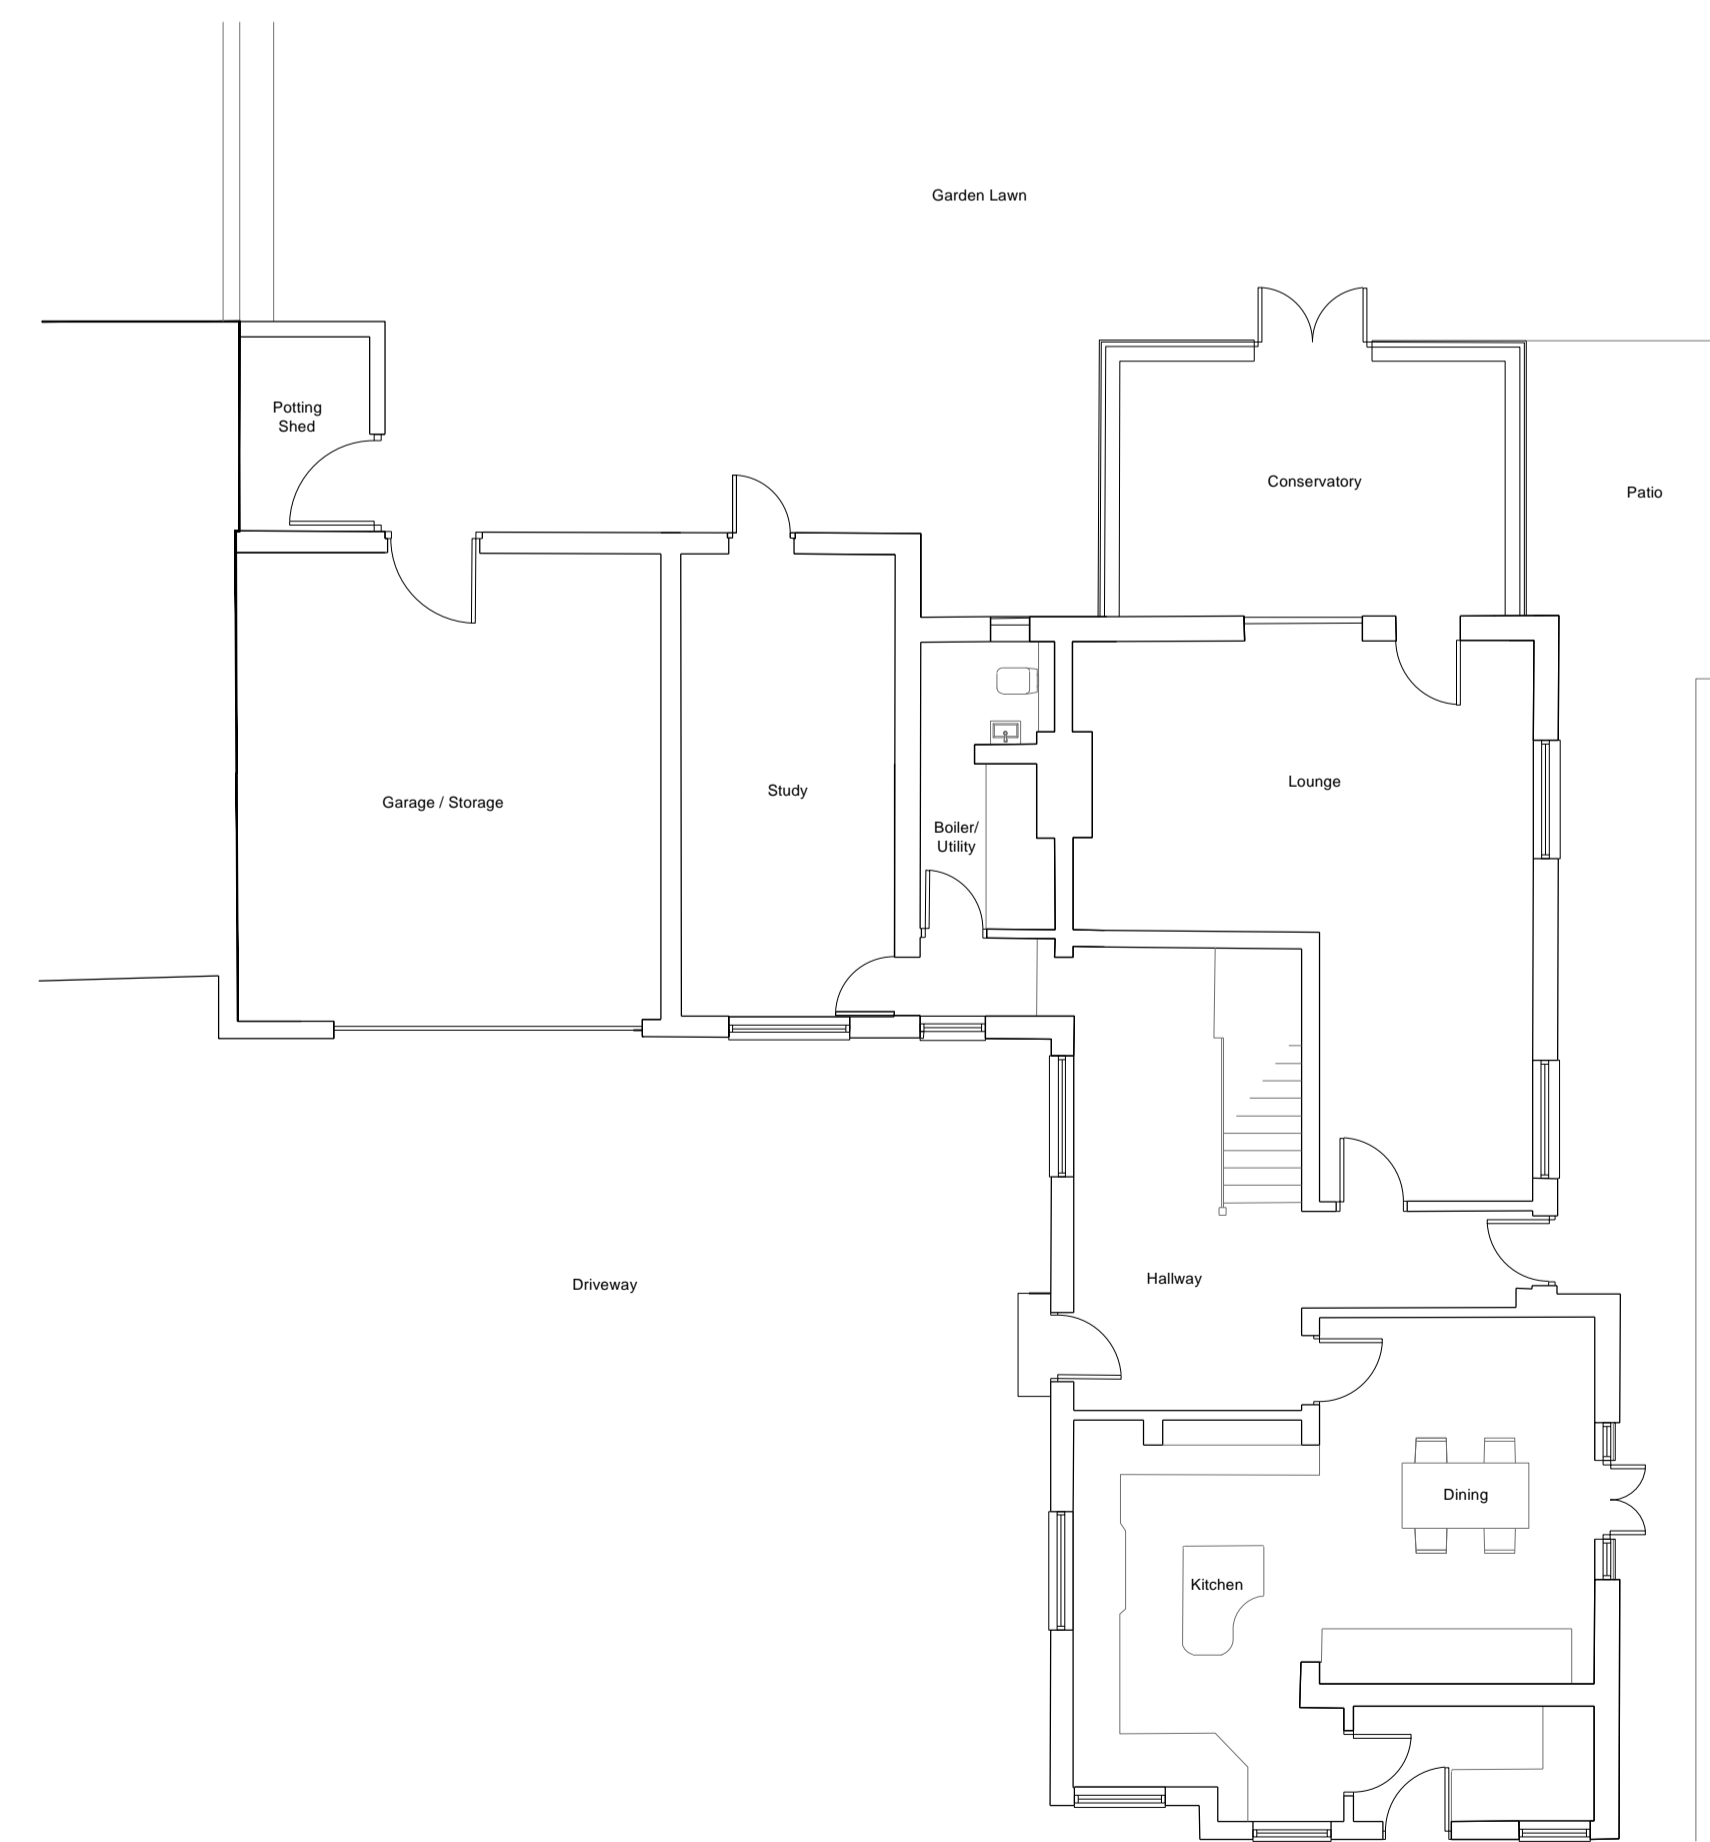

GROUND FLOOR PLAN  
1:100

1

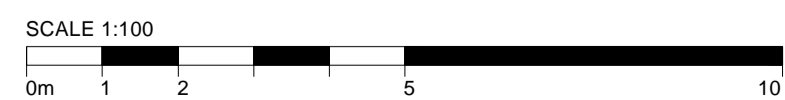

SCALE 1:100

ARCHITECT

TT




www.ttarchitecture.com

GENERAL NOTES

1. Do not scale drawing for construction purposes.
2. All dimensions are in millimetres unless noted otherwise.
3. All dimensions shall be verified on site before proceeding.
4. The author shall be notified in writing of any discrepancies.
5. This drawing is protected by copyright.

NORTH

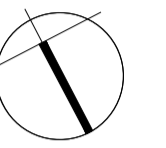

PURPOSE OF ISSUE

PLANNING


ISSUED FOR PLANNING APPROVAL  
Rev. No.      Descriptor      Date

PROJECT NAME

Ringle Oast  
Crouch Lane  
Sandhurst, Kent  
TN18 5PA

DRAWING TITLE

Existing  
Ground, First & Roof Plan

CLIENT

Mr & Mrs Whittle

SCALE @ A1      DATE

1:100      DEC 2023

PROJECT NO.      DRAWN BY      CHECKED

2023      TT      TT

DRAWING NO.      REVISION NO.

A-0100      00