


FIRST FLOOR PLAN 1:100 **2**

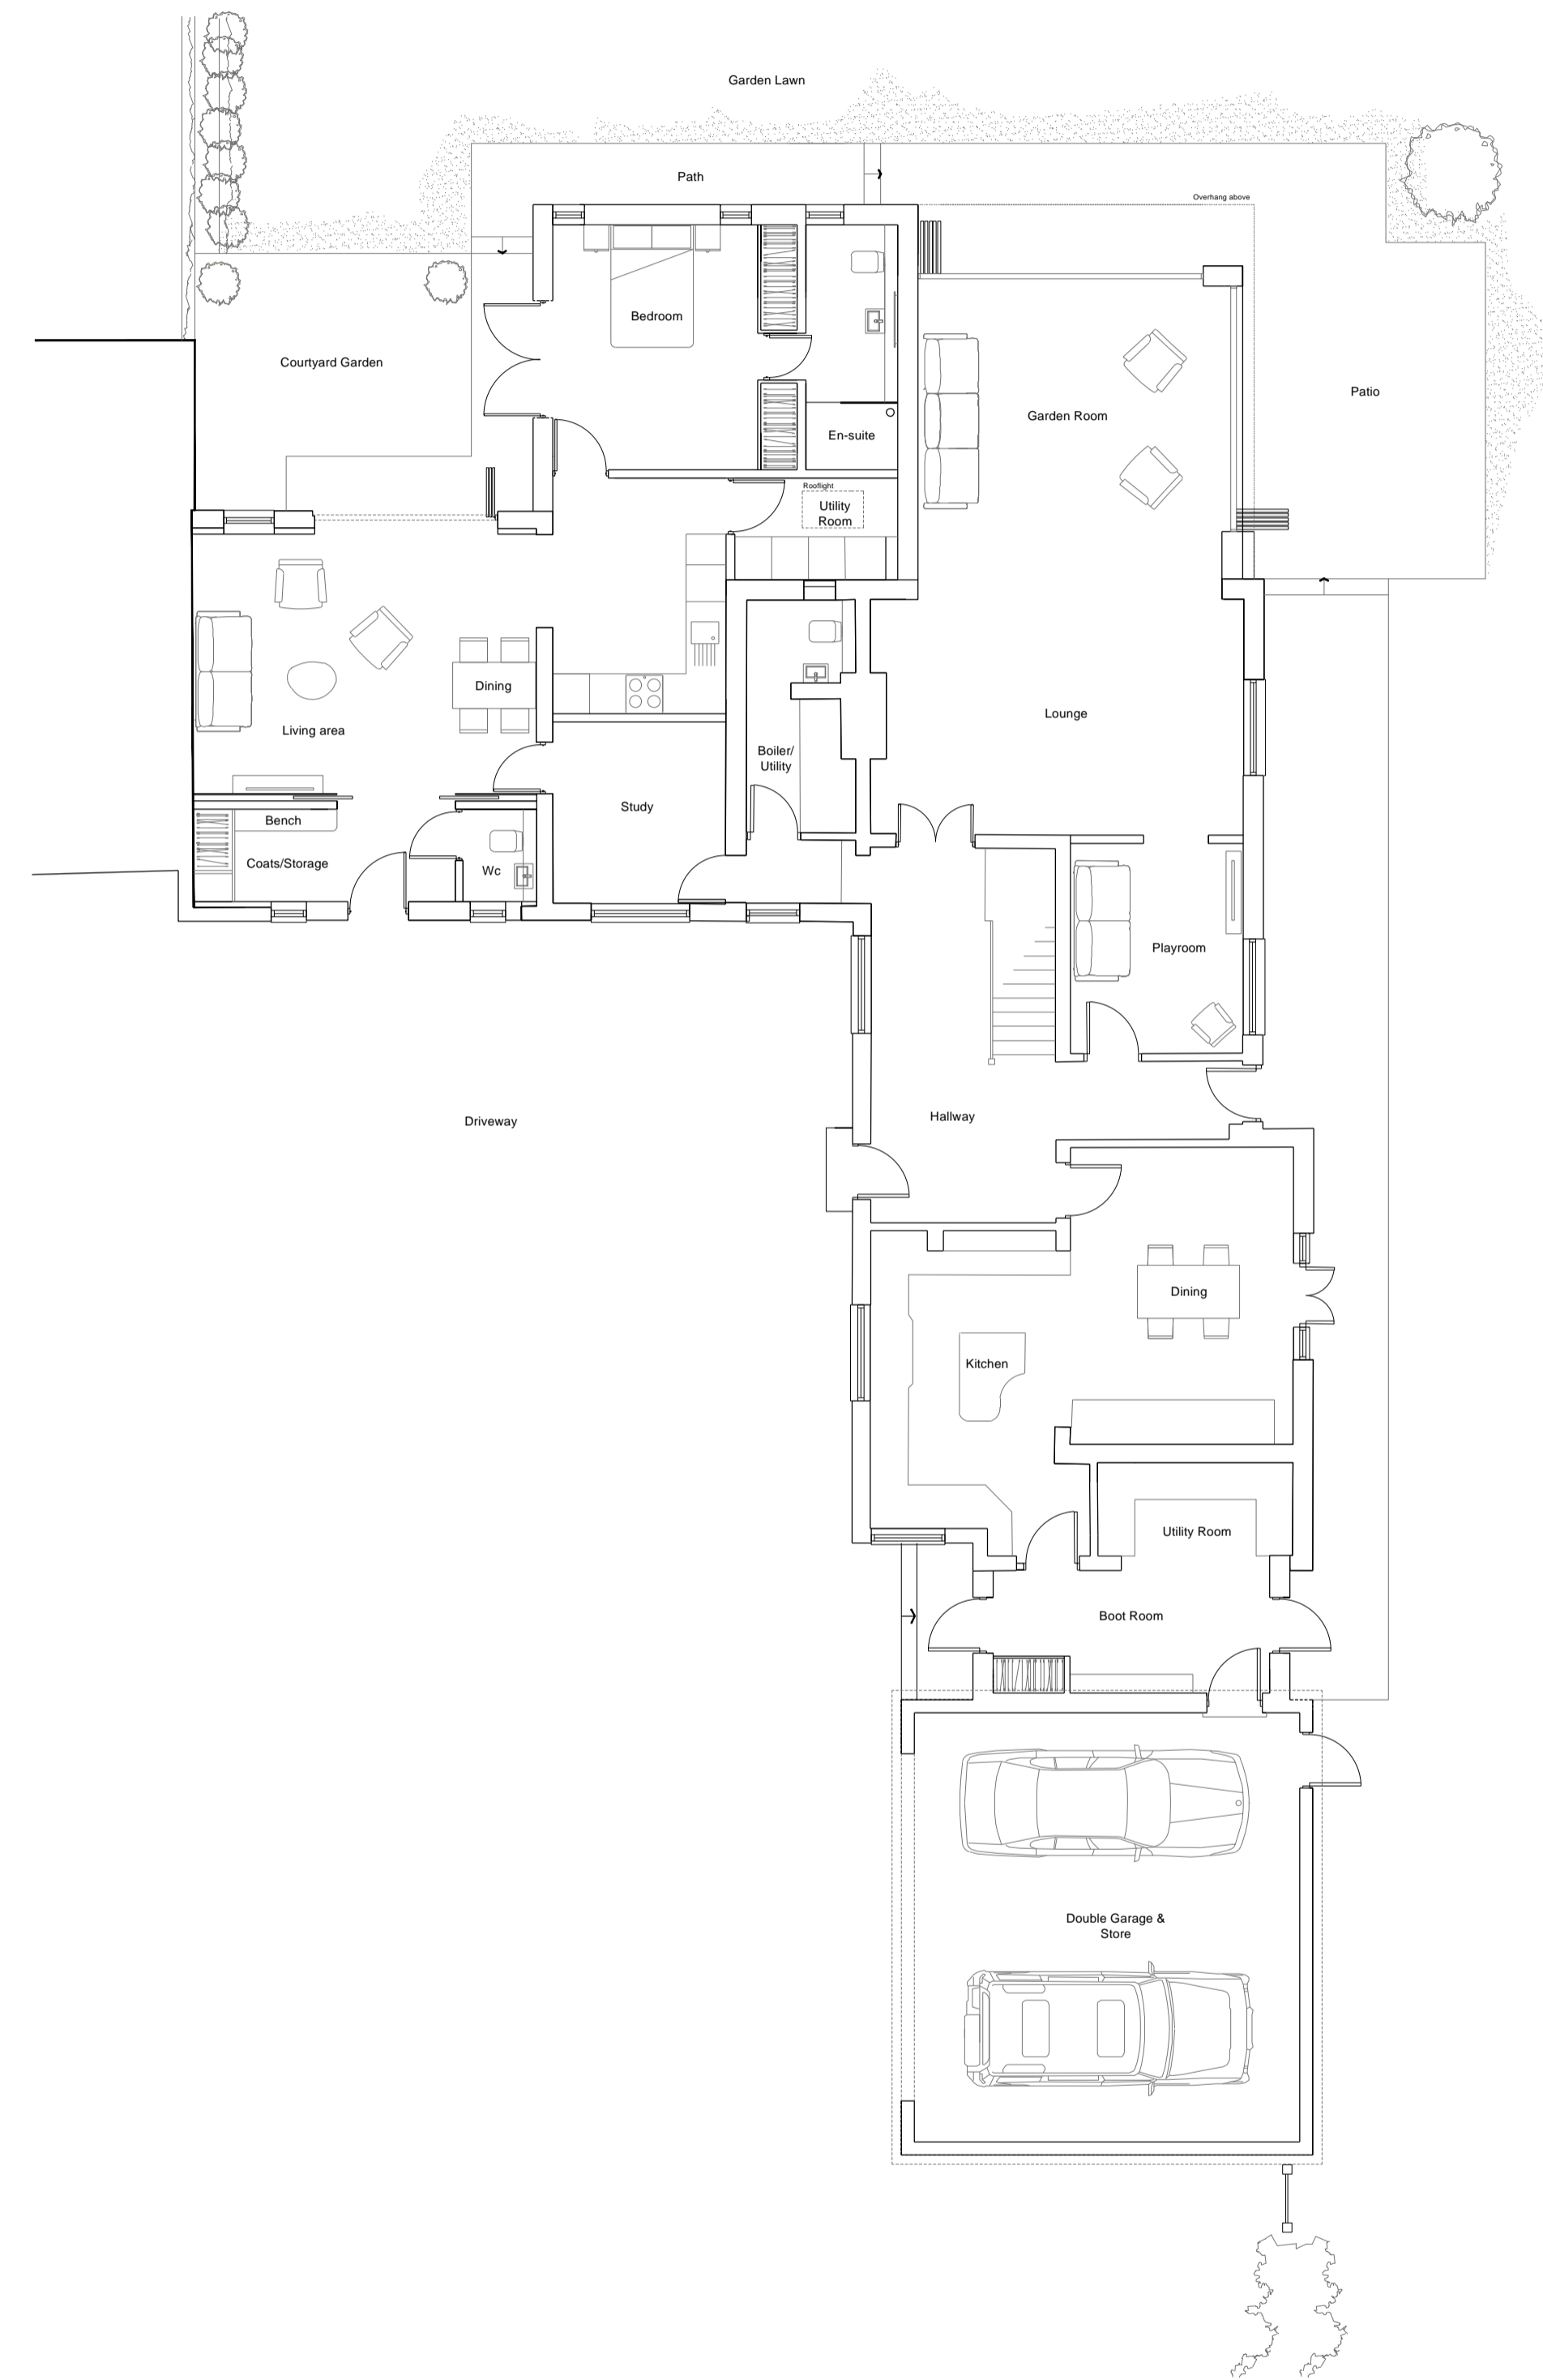

GROUND FLOOR PLAN 1:100 **1**

SCALE 1:100
0m 1 2 5 10

ARCHITECT


TT

www.ttarhitect.com

GENERAL NOTES

1. Do not scale drawing for construction purposes.
2. All dimensions are in millimetres unless noted otherwise.
3. All dimensions shall be verified on site before proceeding.
4. The author shall be notified in writing of any discrepancies.
5. This drawing is protected by copyright.

NORTH

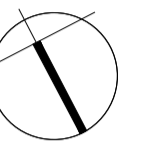

PURPOSE OF ISSUE

PLANNING

Existing volume calculations:

1. Volume of original building - 1550 m3 (Main house / Out / Potting shed)
2. Conservatory addition (post 1946) - 56 m3

Proposed additions:

1. Proposed rear extension - 175 m3
2. Utility Room - 25m3

Total volume of additions: 200 m3

Notes:

- Potting Shed removed - 15m3
- Open fronted Double garage - 122m3

| Rev. No. | ISSUED FOR PLANNING APPROVAL | DEC 2023 |
|----------|------------------------------|----------|
| Rev. No. | Descriptor | Date |
| | | |
| | | |
| | | |
| | | |
| | | |
| | | |
| | | |
| | | |
| | | |

PROJECT NAME

Ringle Oast
Crouch Lane
Sandhurst, Kent
TN18 5PA

DRAWING TITLE

Proposed
Ground & First Floor Plan

CLIENT

Mr & Mrs Whittle

SCALE @ A1

1:100

DATE

DEC 2023

PROJECT NO.

2023

DRAWN BY

TT

CHECKED

DRAWING NO.

A-0200

REVISION NO.

00