



GROUND FLOOR PLAN.

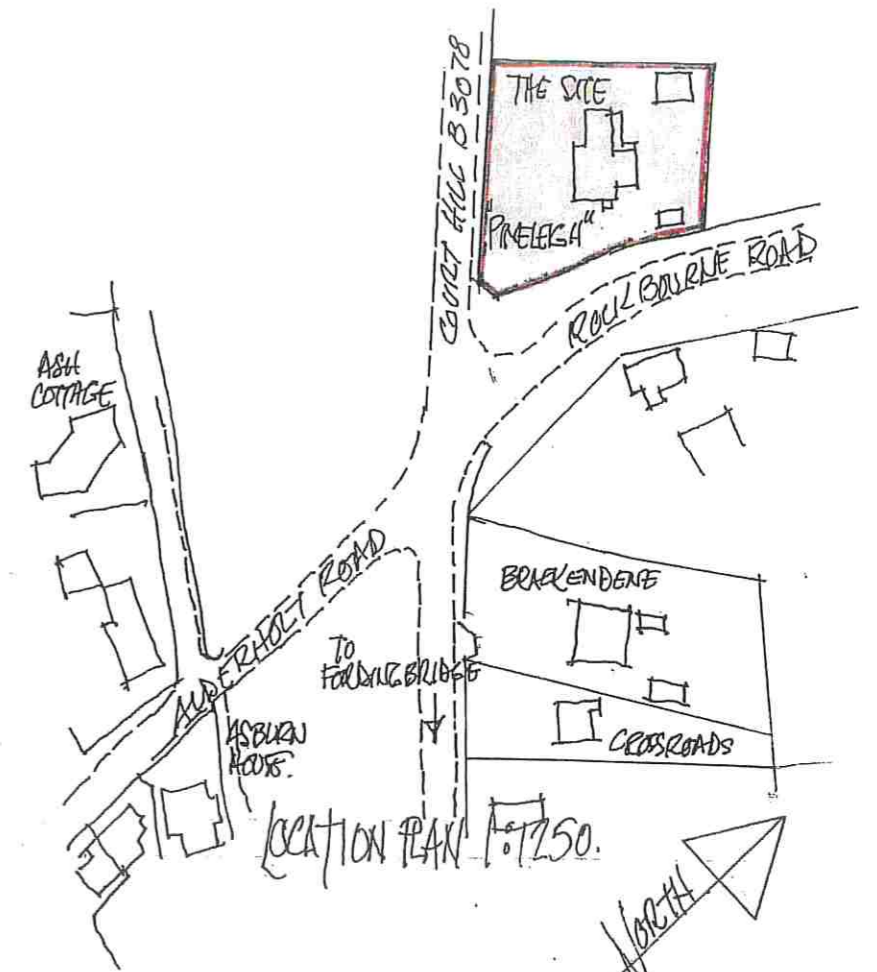

LOCATION PLAN 1:250.

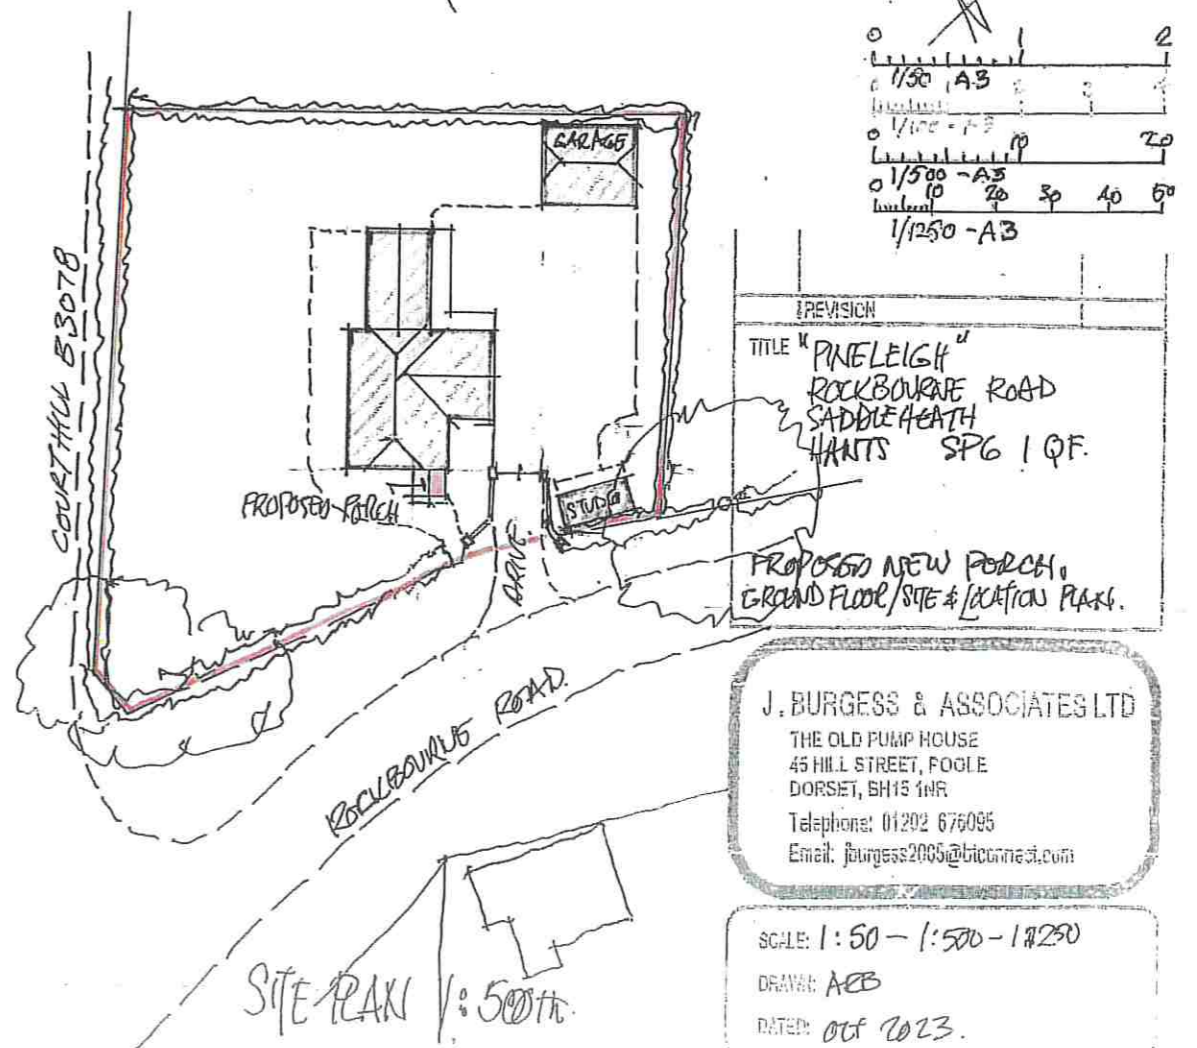



S.E. ELEVATION (FRONT TO ROCKBOURNE ROAD)


N.E. ELEVATION (SIDE)



N.W. ELEVATION (REAR)



S.W. ELEVATION (SIDE TO COURT HILL)



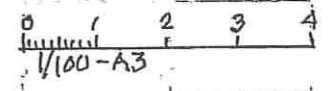


REVISION
TITLE "PINELEIGH" ROCKBOURNE ROAD SANDLEHEATH GLASGOW SP6 1QF.
PROPOSED PORCH TO FRONT.

J. BURGESS & ASSOCIATES LTD  
 THE OLD MILL HOUSE  
 15 THE STRAITS, POOLE  
 DORSET, SP15 3BR  
 Telephone: 01202 675095  
 Email: jburgess2005@btconnect.com

SCALE: 1:100  
 DRAWN: ARB  
 DATED: OCT 2023

6368-2

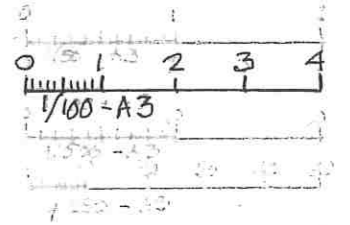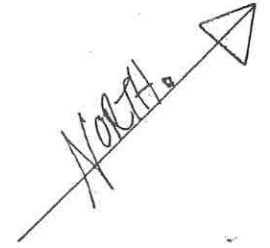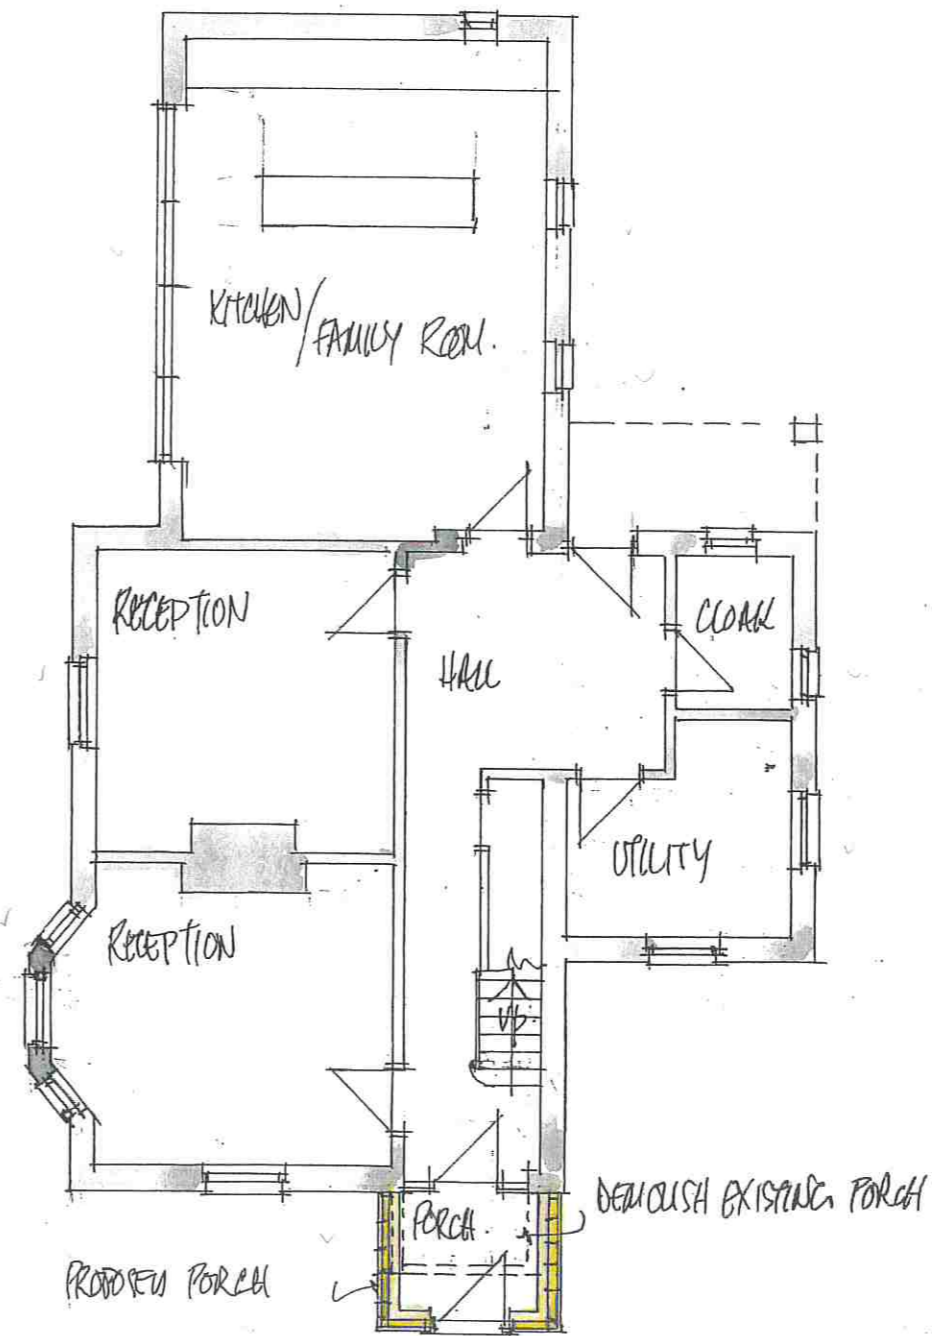

REVISION

TITLE "PRELEIGH"  
KOLBOURNE ROAD  
CANDE HEATH  
HANTS SPG 10F

PROPOSED PORCH.  
TRAV AS PROPOSED

J. BURGESS & ASSOCIATES LTD  
THE OLD PUMP HOUSE  
45 HILL STREET, POOLE  
DORSET, BH15 1NR  
Telephone: 01202 676095  
Email: jburgess2009@btconnect.com

SCALE: 1:100  
DRAWN: ARB  
DATED: DEC 2013

DRAWING NO. 6368-5

THIS DRAWING TO BE READ WITH  
DRAWINGS 6368-2  
6368-3



PHOTO FROM ROCKBOURNE ROAD, EXISTING PORCH.

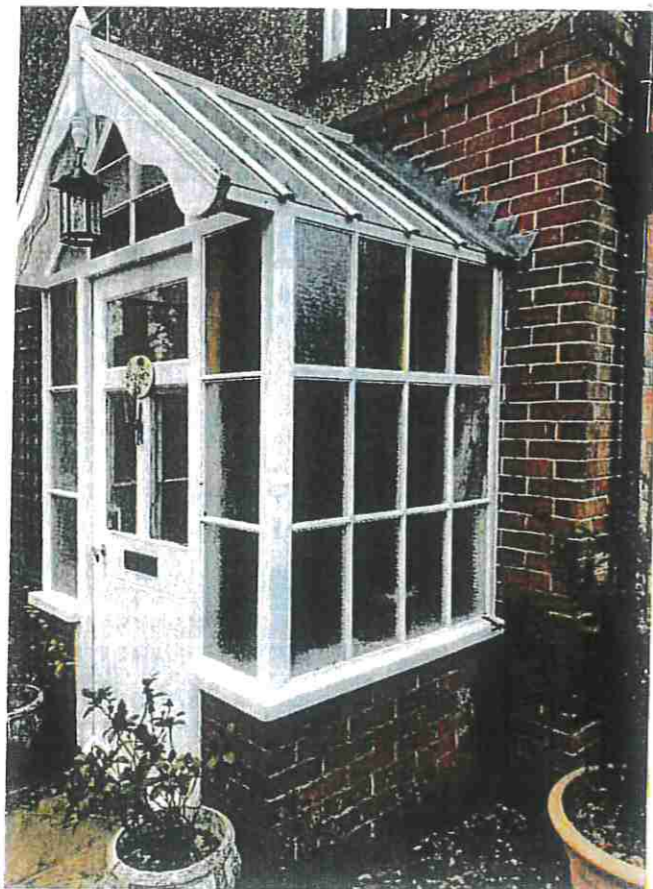


PHOTO EXISTING PORCH.



SKETCH PROPOSED PORCH.

0	1	2
1/50 - A3	2	3
1/100 - A3	10	40
1/500 - A3	20	30
1/250 - A3		50

REVISION
TITLE "PINELEIGH" ROCKBOURNE ROAD SANDHEATH HANTS JP6 1QF.
PROPOSED PORCH PHOTO/SKETCH

J. BURGESS & ASSOCIATES LTD  
 THE OLD PUMP HOUSE  
 45 HILL STREET, POOLE  
 DORSET, BH15 1NR  
 Telephone: 01202 676095  
 Email: jburgess2005@btconnect.com

SCALE: 10TS.  
 DRAWN: ARB  
 DATED: OCT 2023


DRAWING No. 627687



S.E. ELEVATION (FRONT TO ROCKBOURNE ROAD)

N.E. ELEVATION (SIDE)


N.E. ELEVATION (REAR)

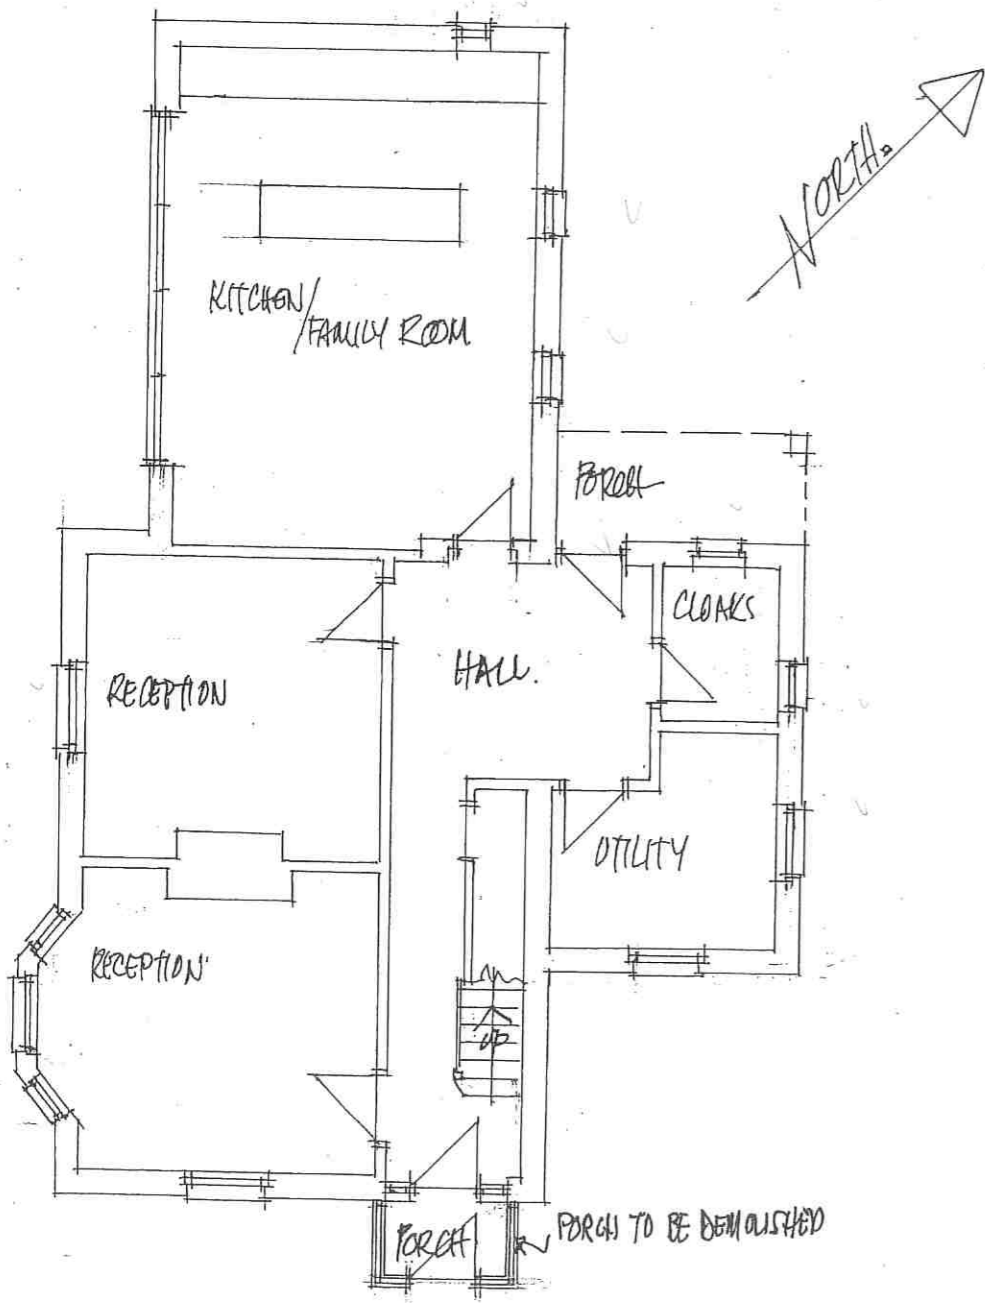

FLOOR PLAN



S.W. ELEVATION (SIDE TO COURT HILL)

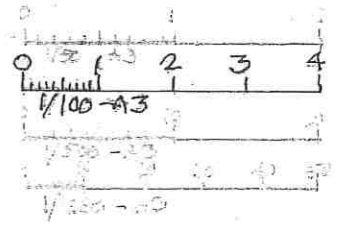

REVISION
TITLE "PINELEIGH" ROCKBOURNE ROAD SANDLEHEATH HARTS SP6 1QF
FLOOR PLAN/ELEVATIONS EXISTING

J. BURGESS & ASSOCIATES LTD  
 THE OLD PUMP HOUSE  
 45 HILL STREET, POOLE  
 DORSET, SH15 1NR  
 Telephone: 01202 676095  
 Email: jburgess2005@btconnect.com

SCALE: 1:100  
 DRAWN: ABB  
 DATED: DEC 2023

DRAWING No. 6368-4