



EXISTING FRONT ELEVATION
(Scale 1:100)

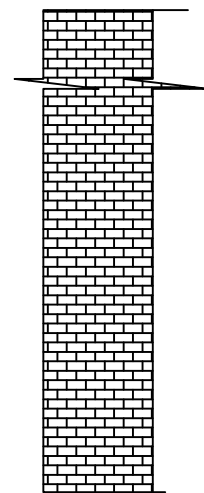

PROPOSED FRONT ELEVATION
(Scale 1:100)



EXISTING SIDE ELEVATION
(Scale 1:100)

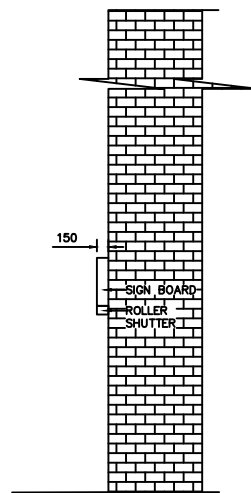



PROPOSED SIDE ELEVATION
(Scale 1:100)

Measurements are indicating this drawing is only for planning purposes. If any construction work based on this drawing need to be report to the authorized person before start the work. Contractor's responsible to check the measurements on site before commencement of the work.

The client/contractor is required to serve written notice to the tenants and owners of the adjoining properties in accordance with the Party Wall Act 1996: (and its latest amendments) with respect to the intention to carry out work within the specified proximity or below respective properties.

This drawing is the copy right of AVIM Consultancy Ltd. and may not be amended, copied or reproduce without written permission. No liability will be accepted for amendments made by other person.

Do not scale off the drawings. Except planning purpose.

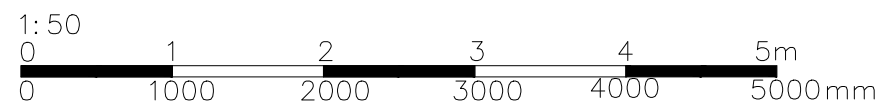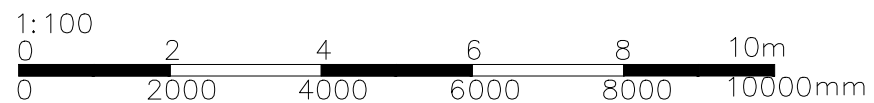

100mm WHEN PLOTTED TO SCALE 100

Job	193-195 BUNS LANE	Job No		
Client	MRS.SHOBRA SIVARUBAN	Drawing No	Revision	Check
TITLE	ELEVATION	01	A1	
Drawn		Scale		Drng Size
PK NOV 23		AS		SHOWNA3