


Existing Ground Floor Plan 1:100




Existing First Floor Plan 1:100

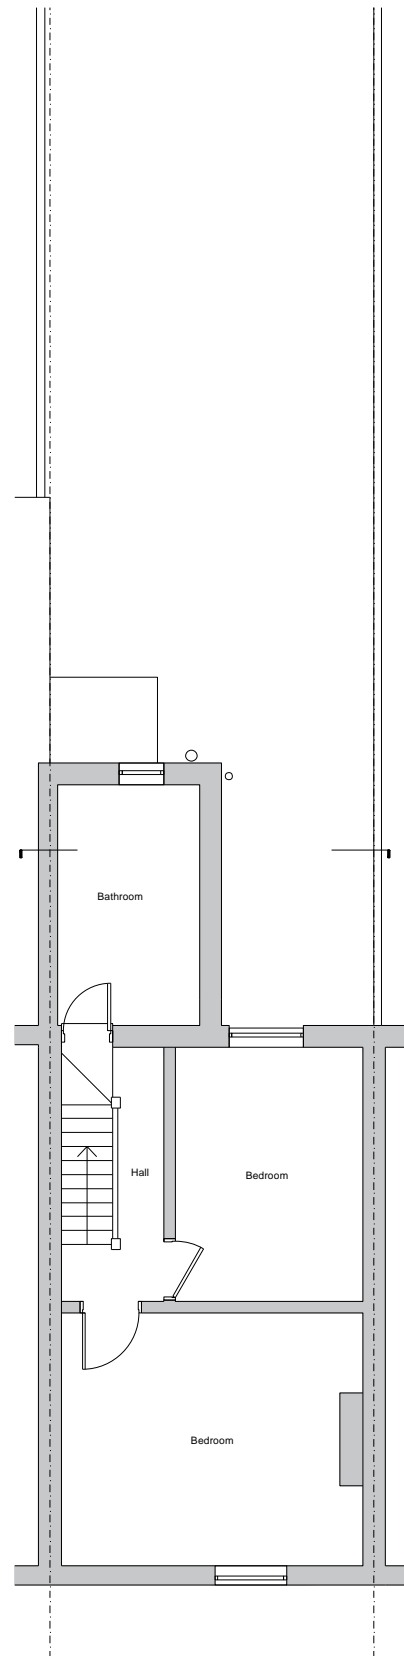


Existing Front Elevation 1:100



Existing Rear Elevation 1:100

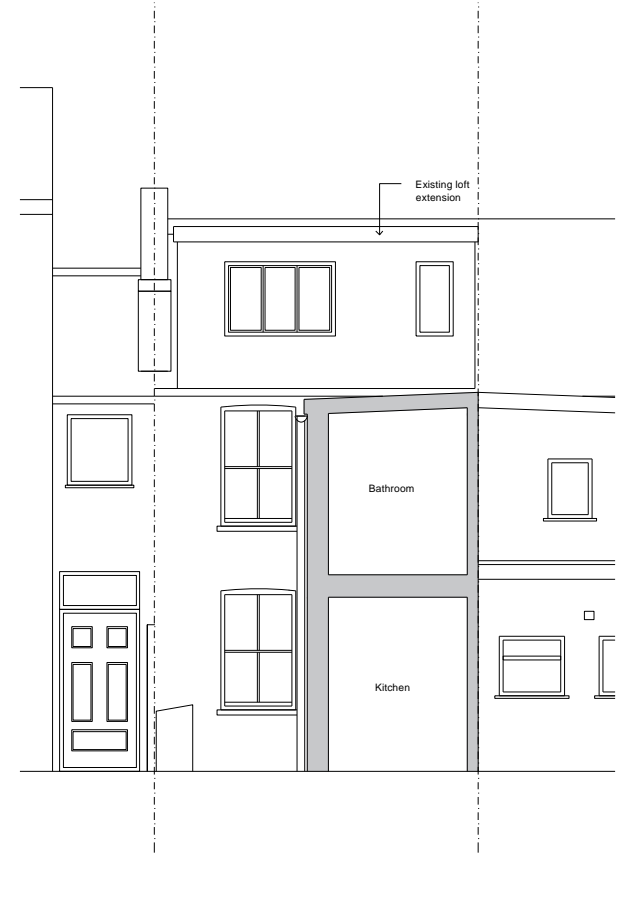



Existing Section 1:100

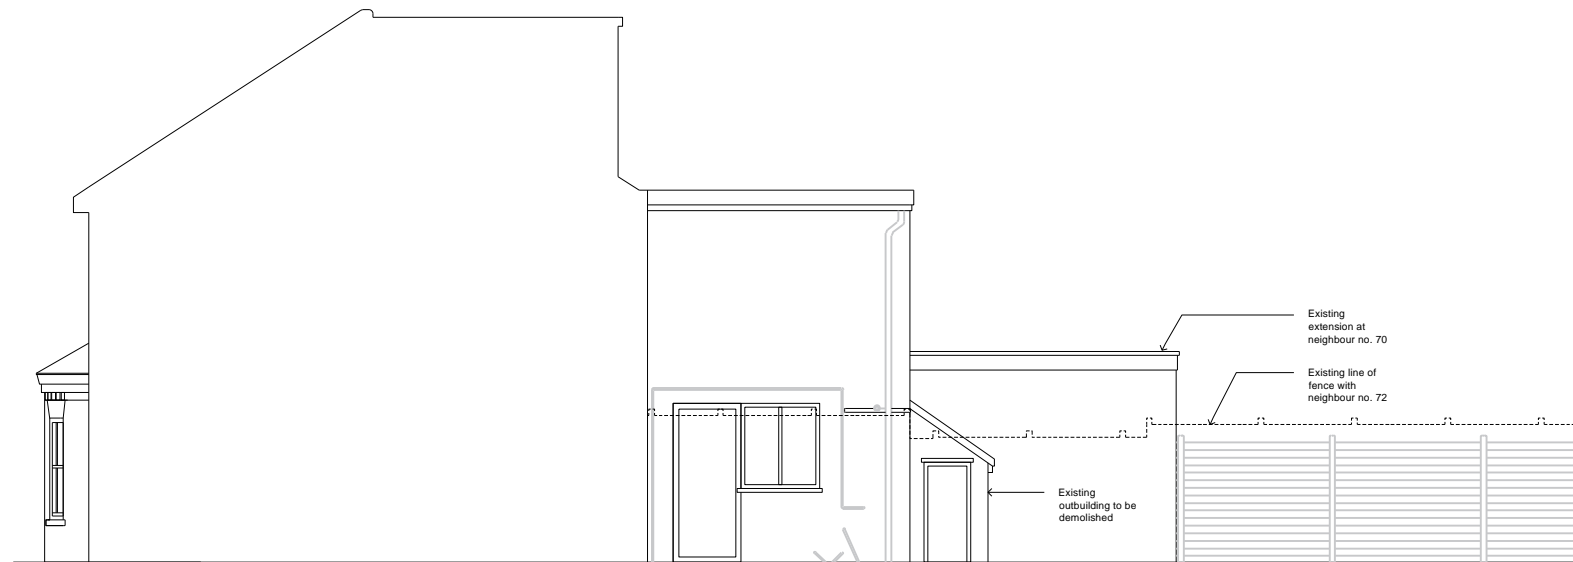

Existing Side Elevation 1:100

1:100

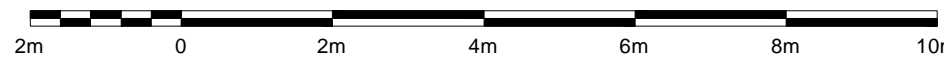



PROJECT TITLE:  
**71 James Street**

DRAWING TITLE:  
**Existing Drawings**

DRAWING No: **PL-002**      REVISION: -



DATE: **25.11.23**      STATUS: **Planning**

JOB No: **2302**      SCALE: **1:100 @ A3**

DRAWN: **GA**      CHECKED: **SA**

www.aptelisarchitecture.co.uk | [REDACTED]

NOTES:  
Drawings are for planning purposes only. Not suitable for construction. All dimensions, site conditions, location of services and levels to be checked on site prior to construction. This drawing is copyright protected.

REG No: 096517K