




- General Notes:
1. Do not scale drawings
 2. All dimensions in millimeters unless otherwise noted
 3. Errors to be reported immediately to the Architect or Contract Administrator
 4. To be read in conjunction with all the relevant Architects', Services and Structural Engineers' drawings
 5. All existing site, tree and building information has been compiled from different sources
 6. All dimensions to be checked and verified on site before proceeding
 7. Structure shown is indicative only. For structural layouts/details refer to Structural Engineers' drawings

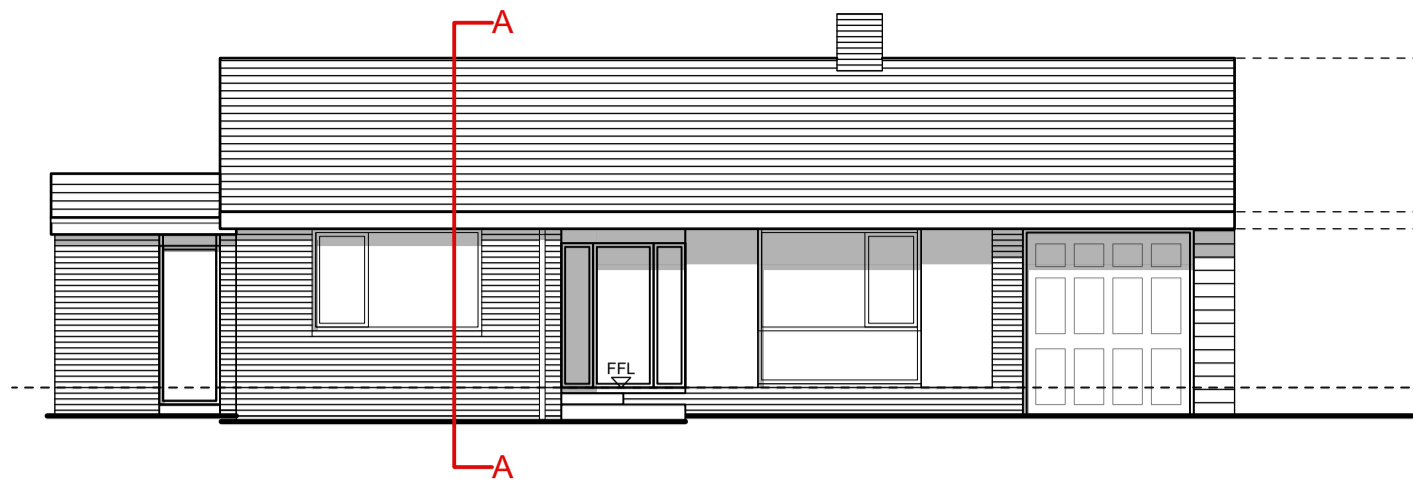


FRONT ELEVATION [SCALE 1:100]

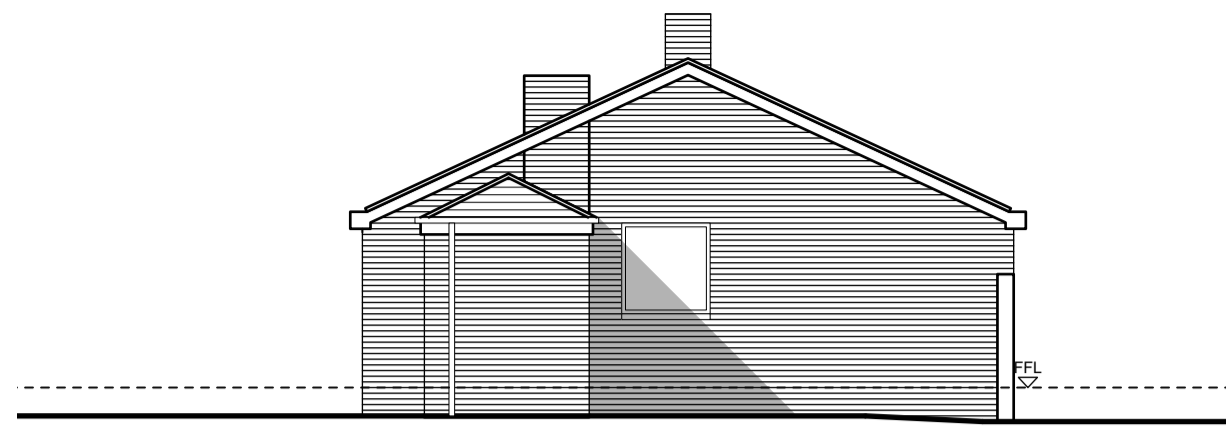


SIDE ELEVATION [SCALE 1:100]

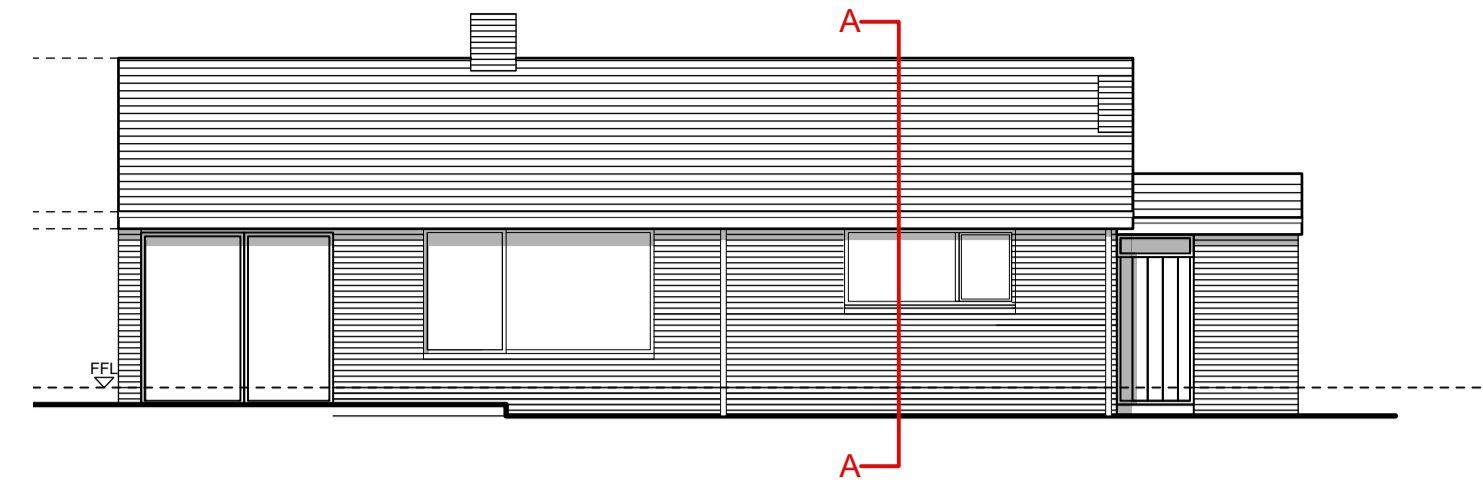


REAR ELEVATION [SCALE 1:100]

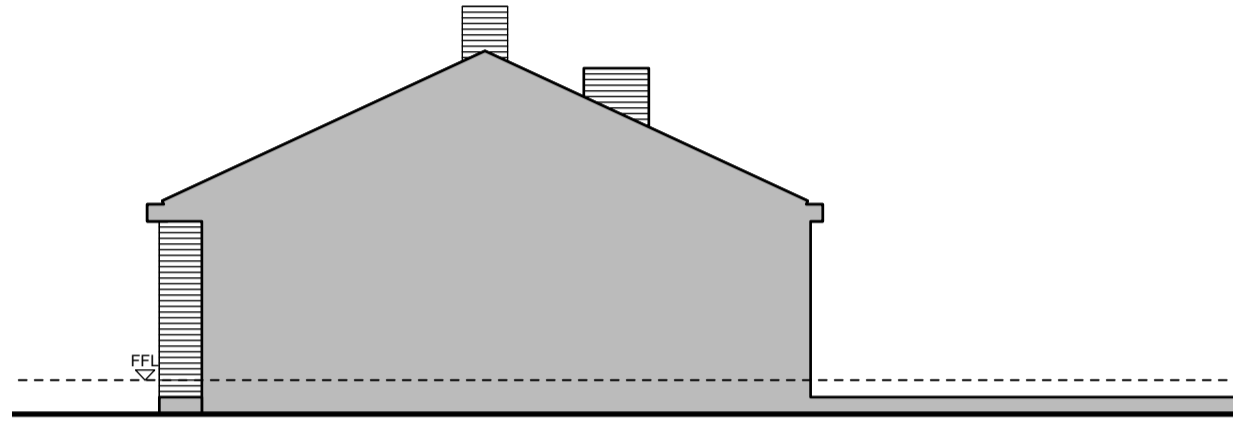


SIDE ELEVATION [SCALE 1:100]

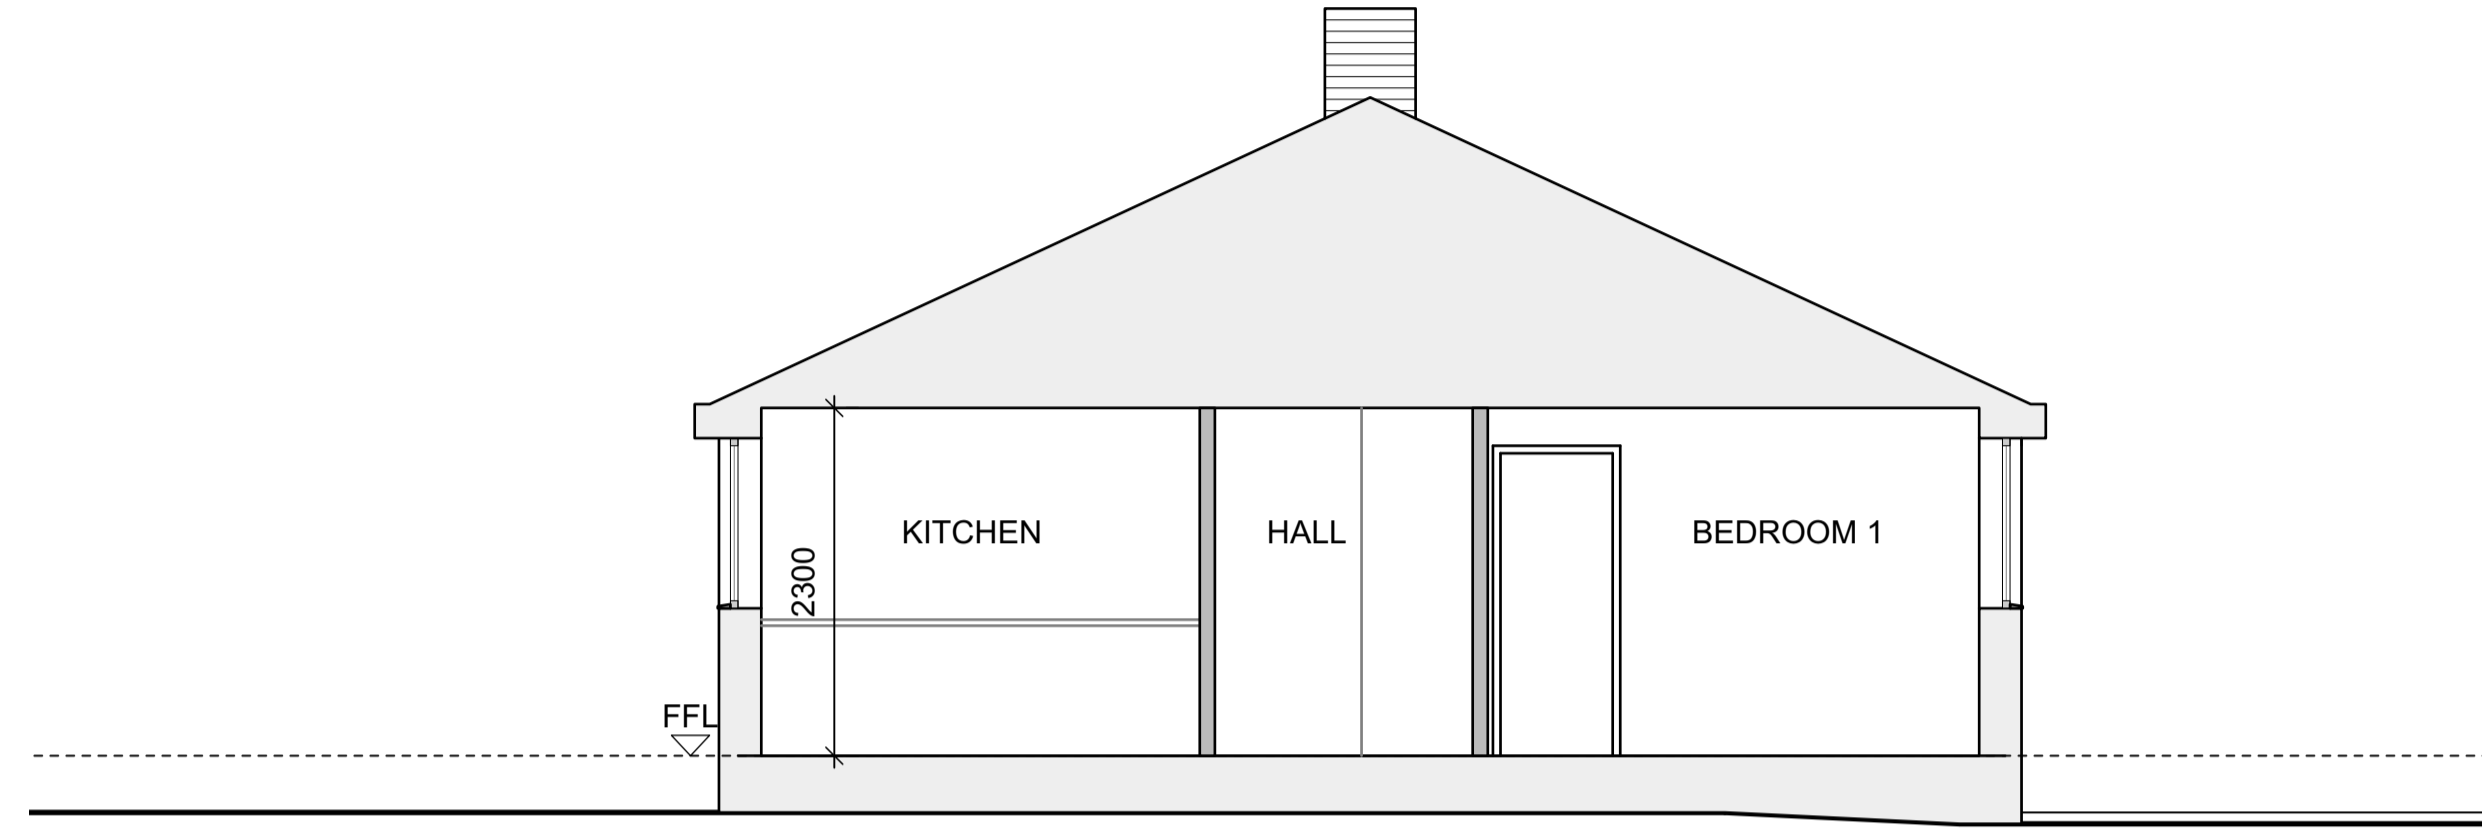


SECTION A-A [SCALE 1:50]

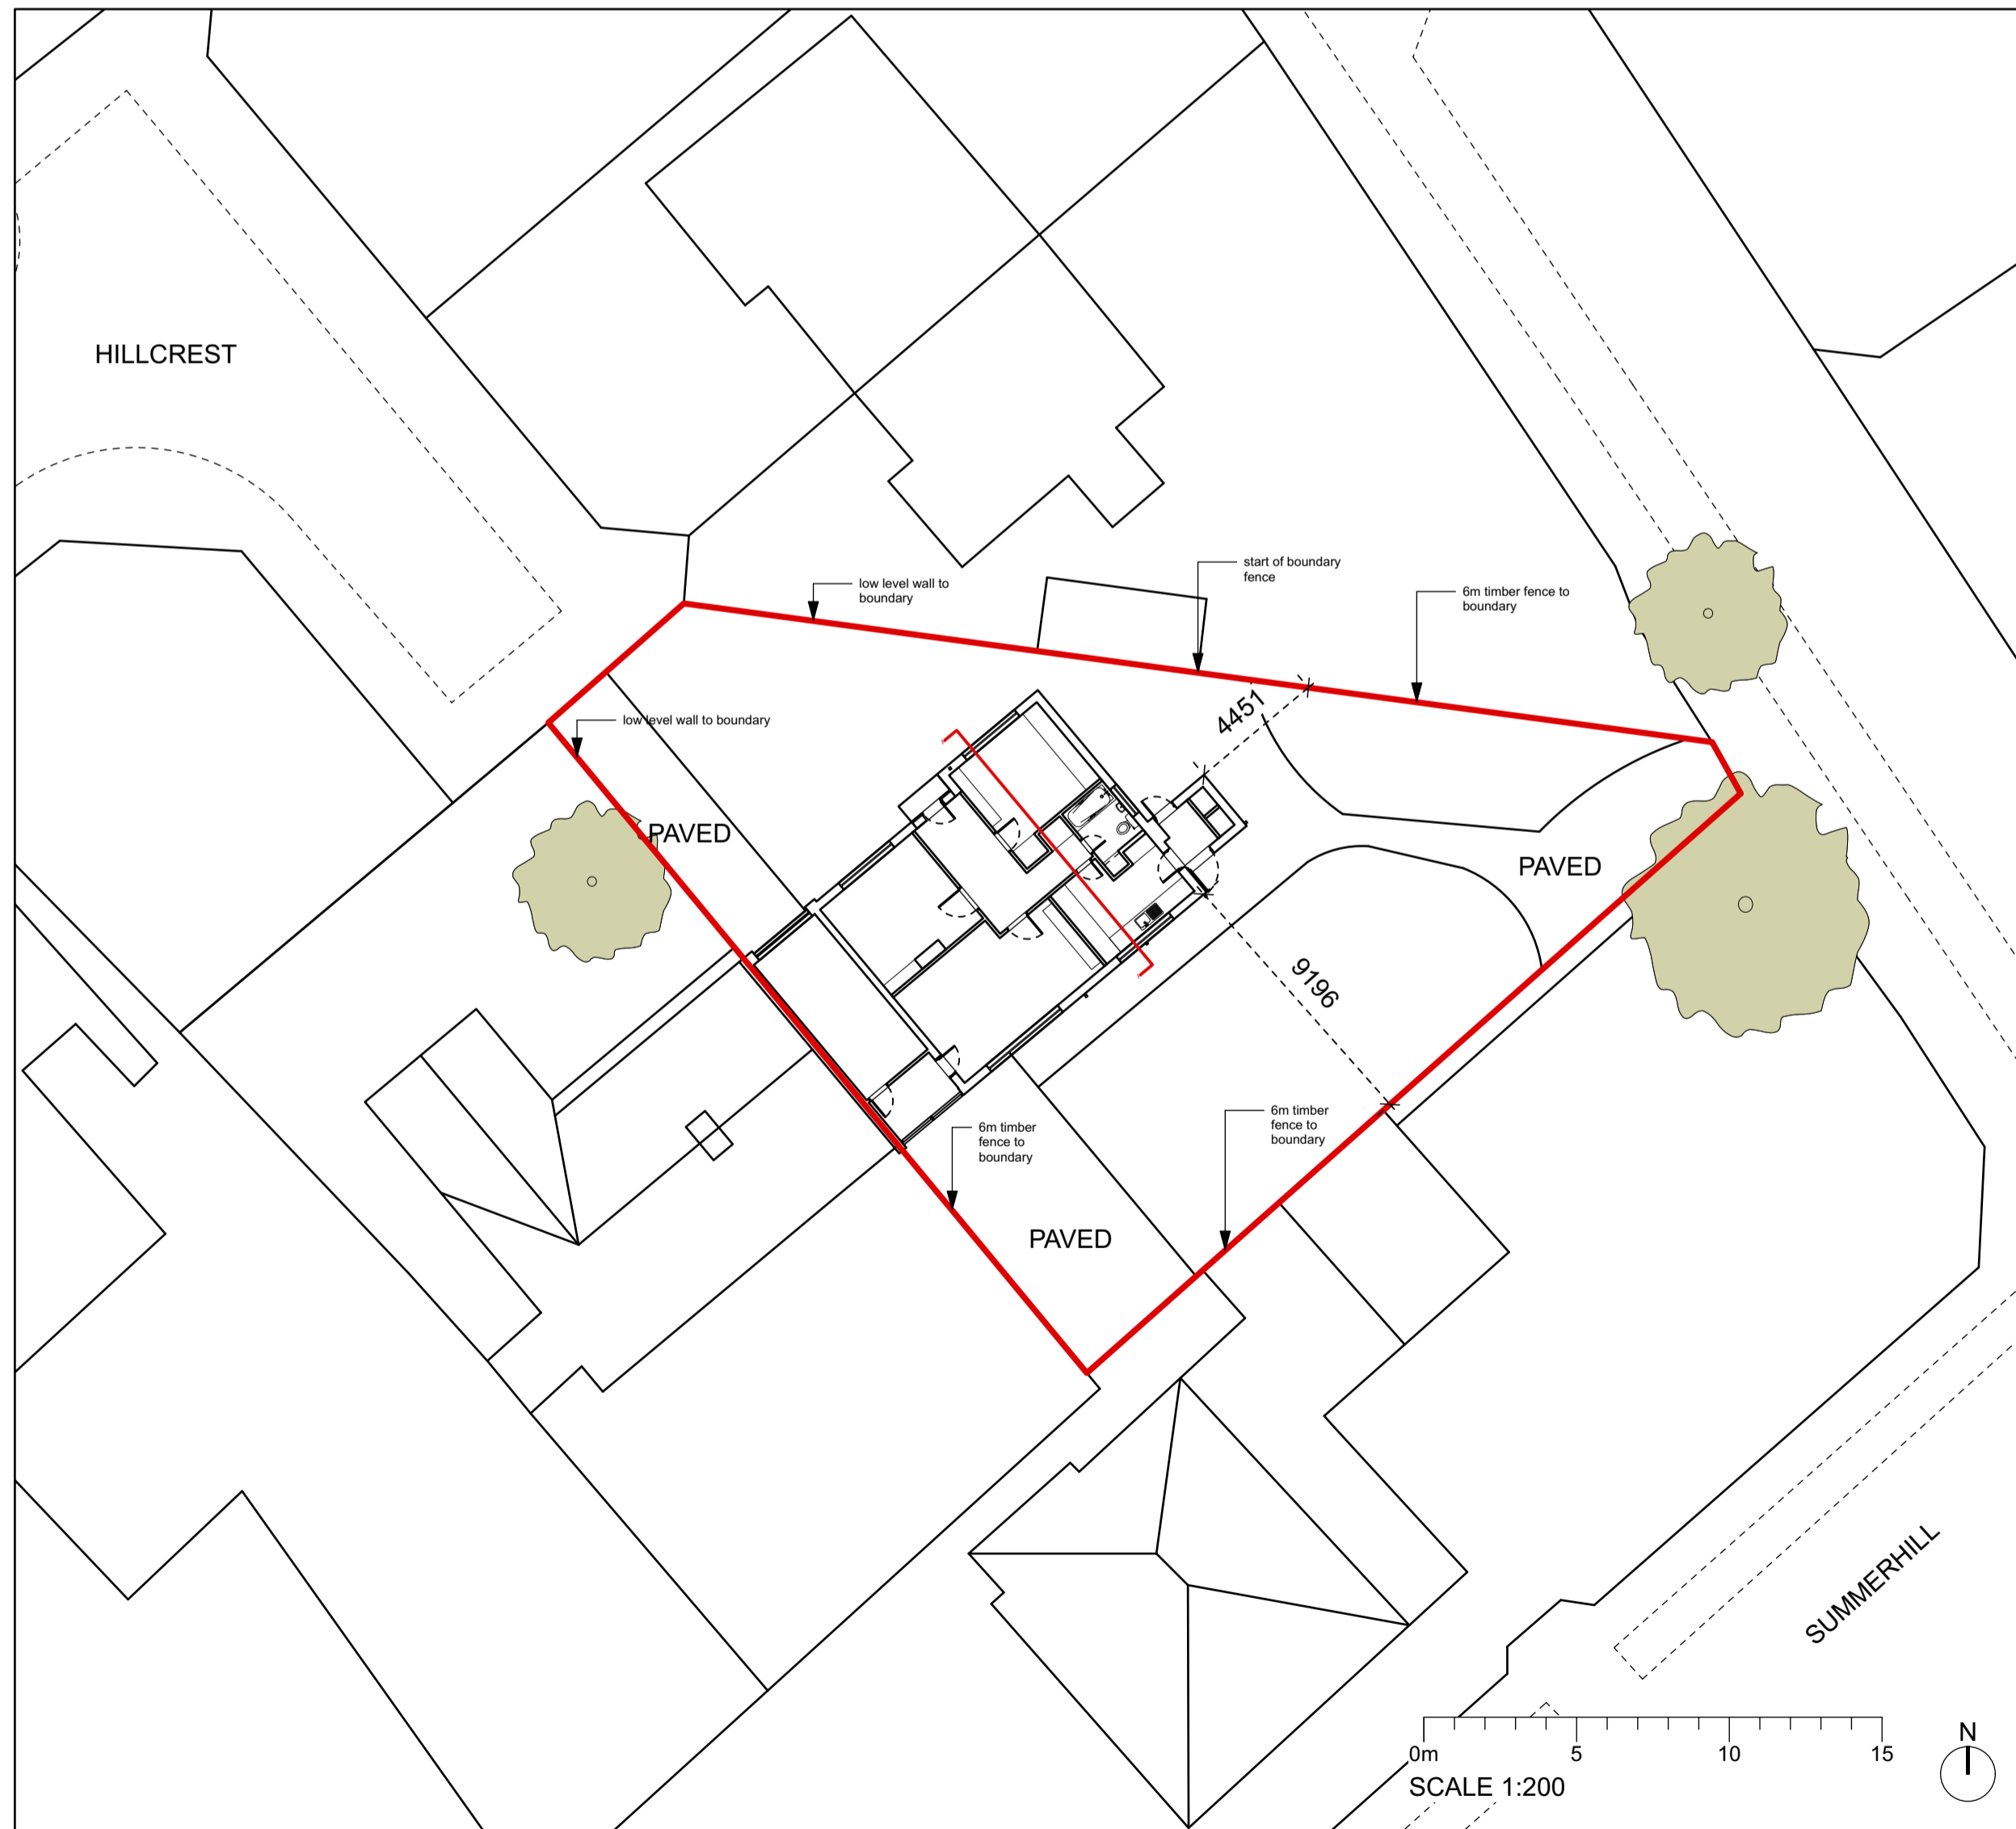

SITE PLAN [SCALE 1:200]

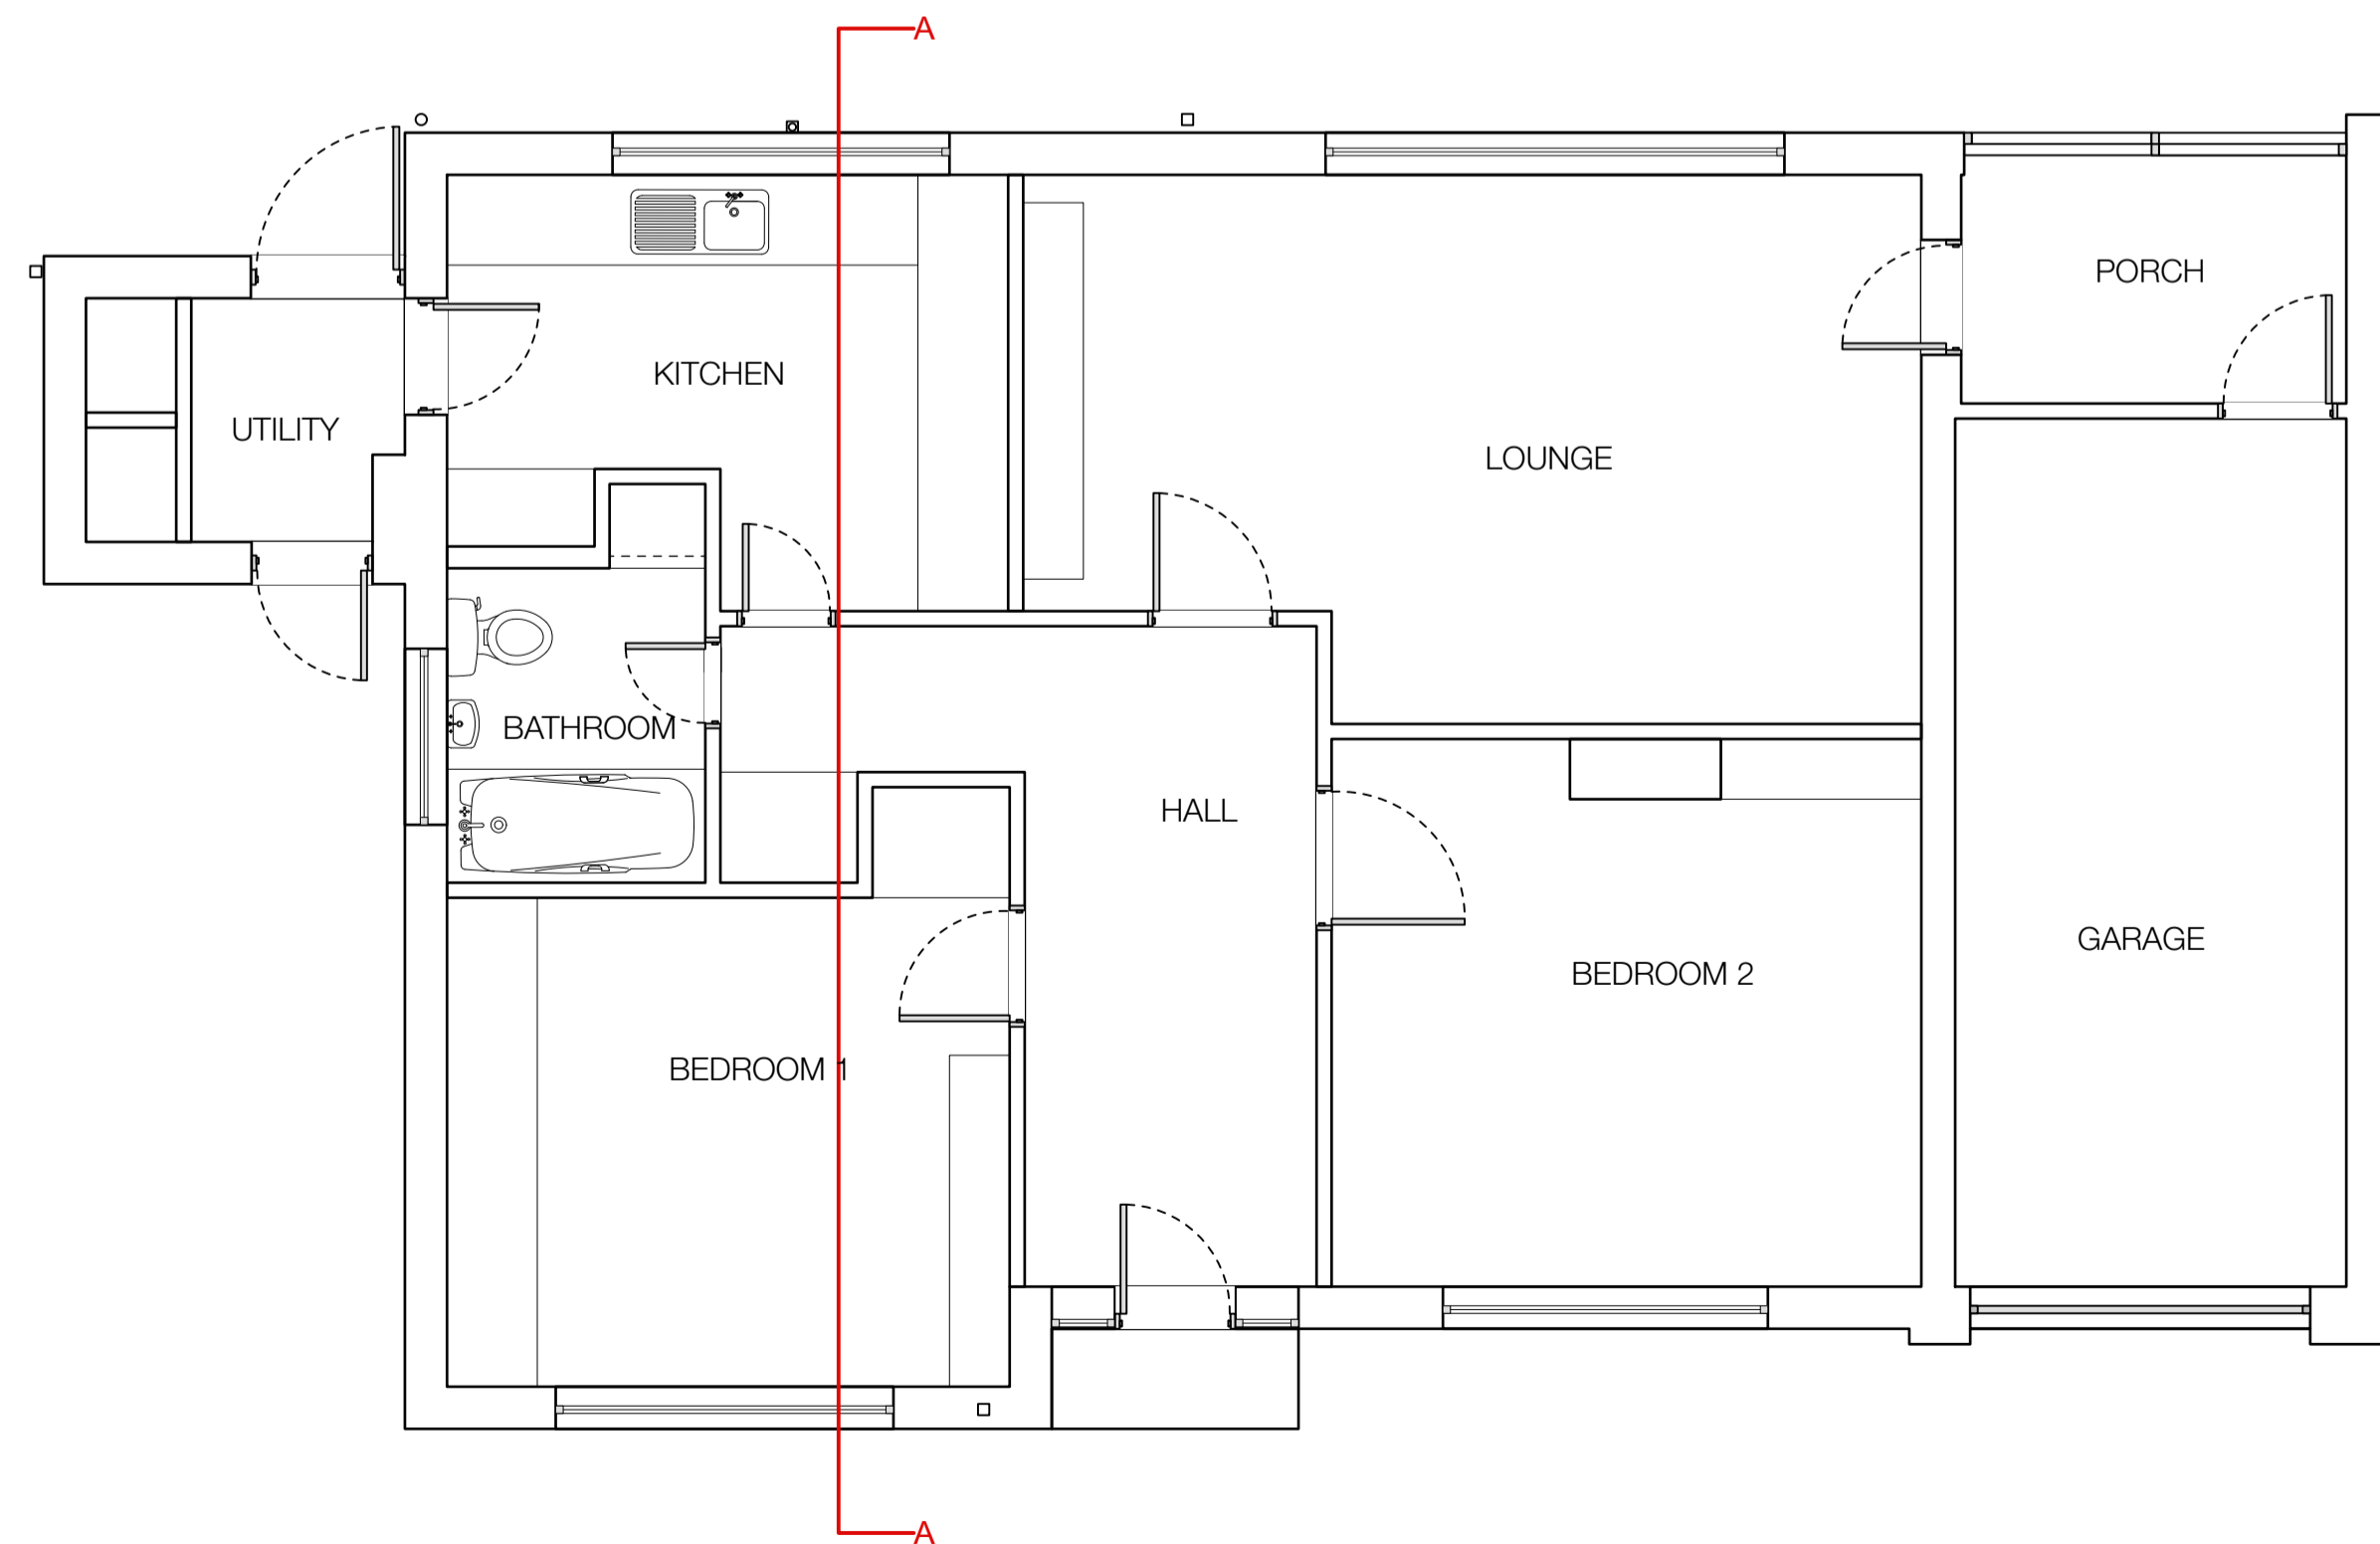

FLOOR PLAN [SCALE 1:50]

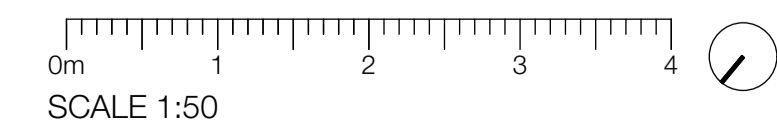

Rev	Date	Description
A	17.12.23	Boundary treatment noted

Location:

Address: 76 Hilcrest, Sunderland

Architect:

Client:			
Micheal Johnston			
Project:			
76 Hilcrest, Sunderland			
DWG Title:			
Existing Plan, Section & Elevations			
Drawn:	Check:	Scale @A1:	Status:
JJ	-	1:50	PLANNING
Drawing Number:			Rev:
HHS_SK01			A