


Front Elevation


Side Elevation

Rear Elevation


Side Elevation

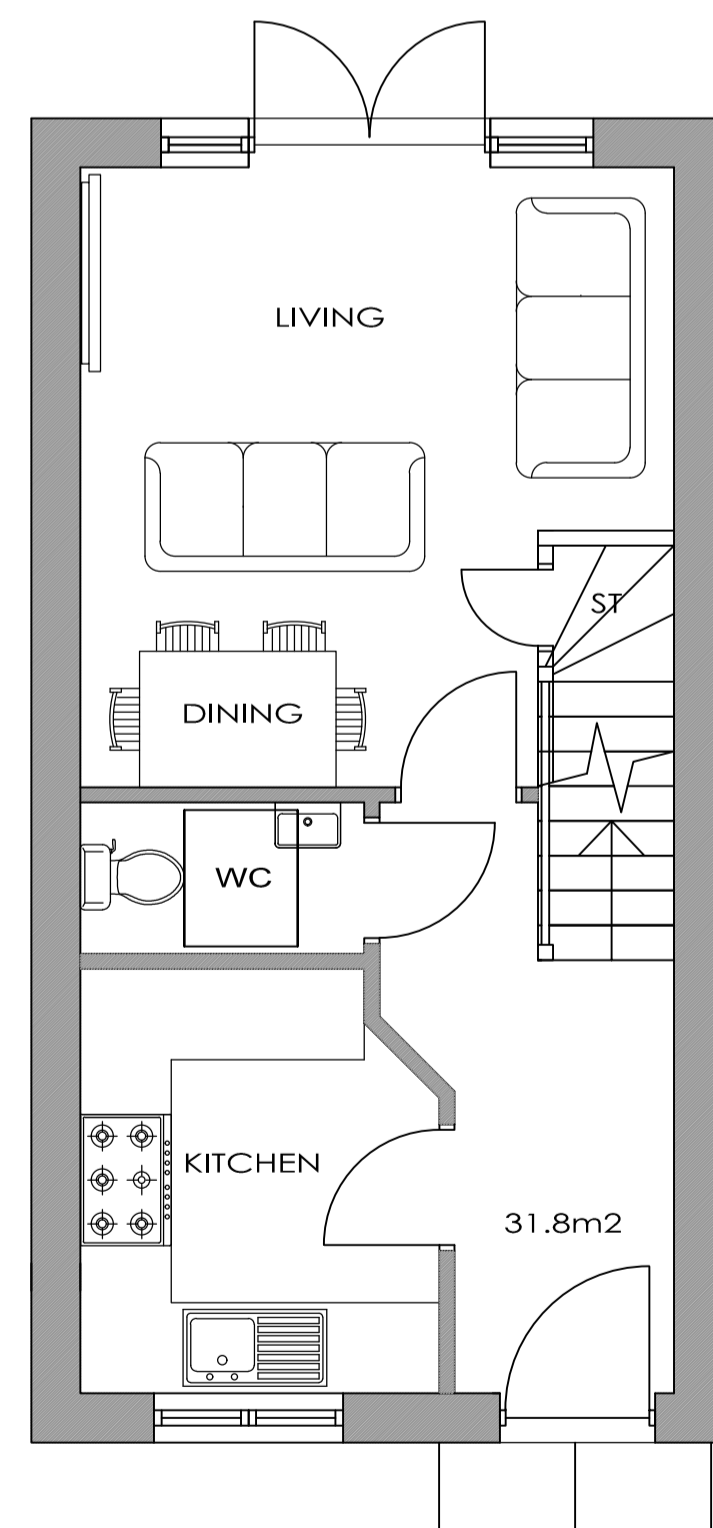

Ground Floor Plan

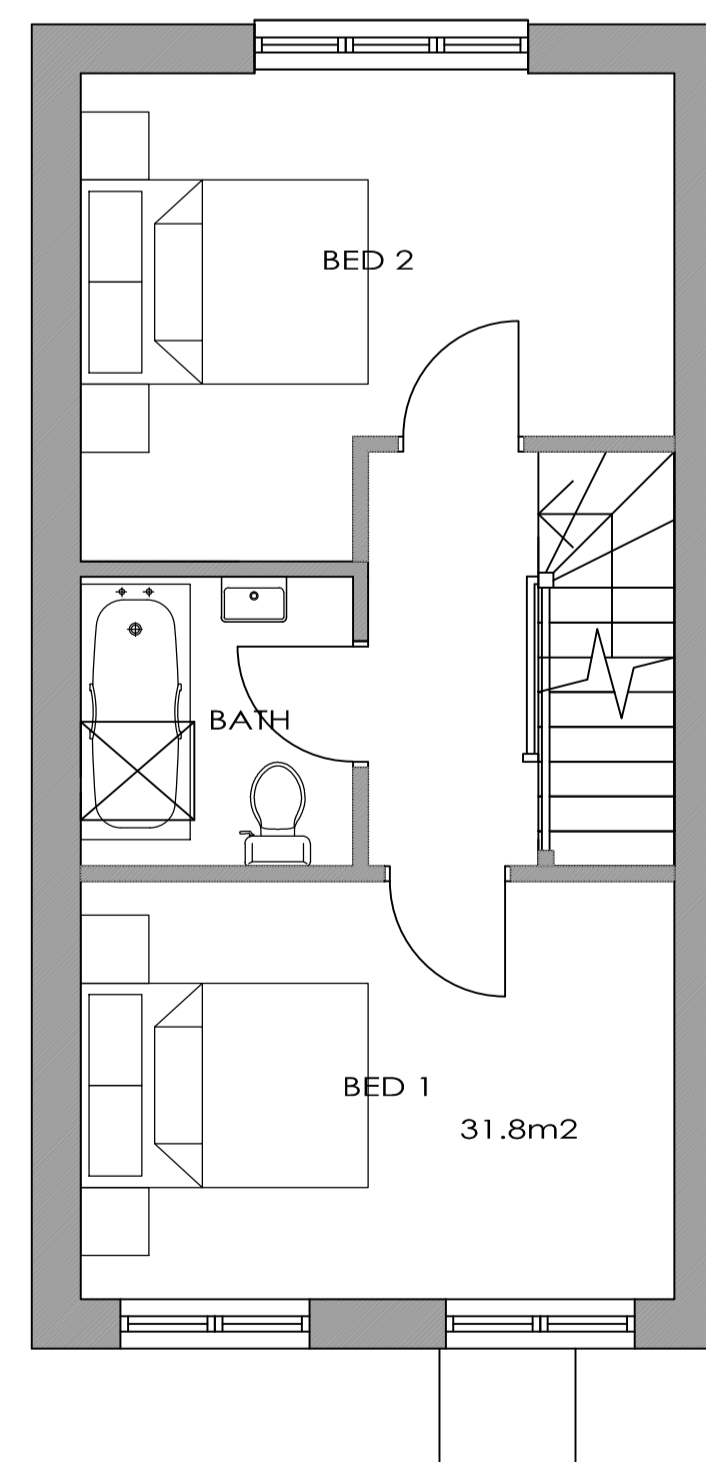

First Floor Plan

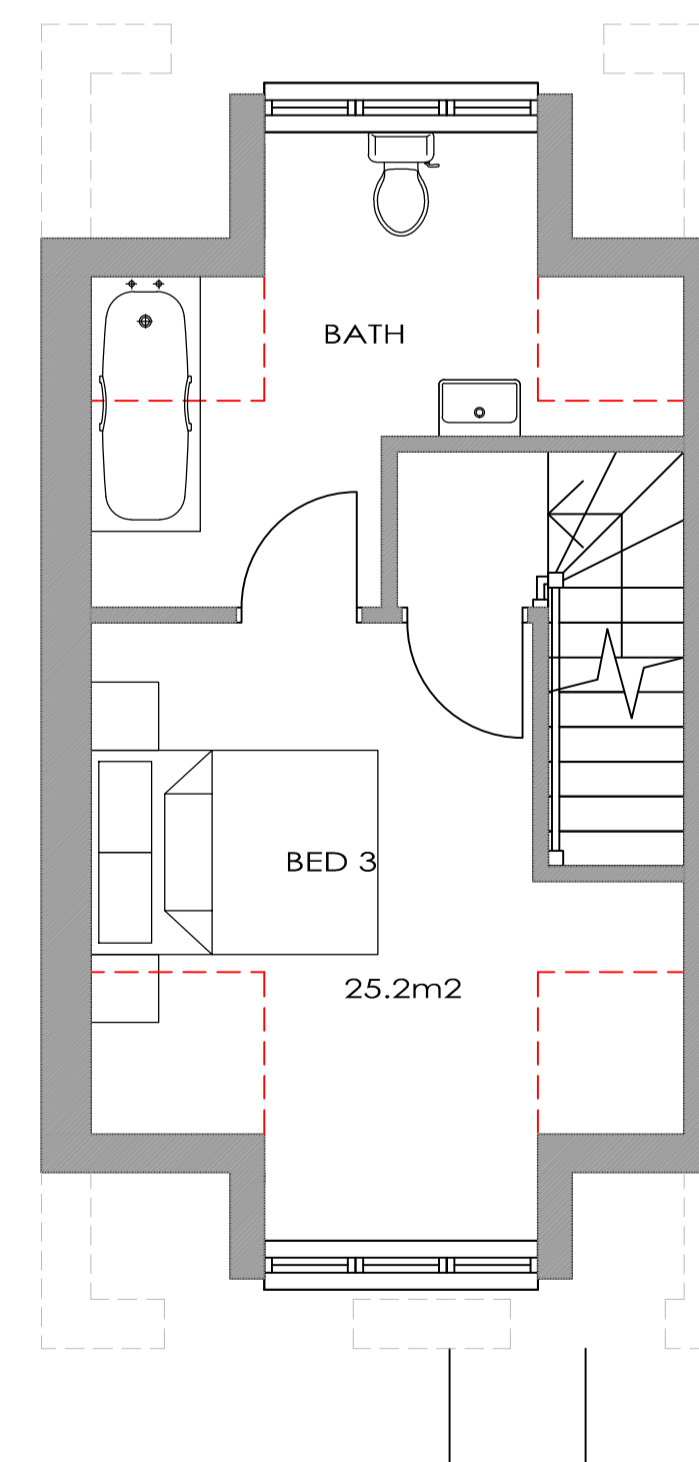

Second Floor Plan



General Notes
 Do not scale from these drawings. Use written dimensions only. All dimensions to be checked on site prior to commencement of work and/or prefabrication.
 This drawing is the copyright of mba architecture ltd. and may not be reproduced, copied in whole or in part or altered without prior written permission.

PROJECT STATUS
 Planning

MBA Architecture Ltd.
 306 Lymington Road
 Highcliffe
 Christchurch
 Dorset
 Tel: 01590 624794
 E-mail: matt@mbauktd.co.uk

Client:
 Draycott Surveyors

Job Title:
 Proposed New dwellings at
 Land R/o 37 - 39 Heath Hill
 Cottages
 Heath Hill Road South
 Crowthorne
 RG45 7BP

Drawing Title:
 Proposed Unit Floor Plans
 and Elevations

Drawn By: MBeir	Dwg. No. MBA/100/105
Date: May 2023	Rev.
Scale: 1:50 @ A1	