

Side Elevation




Rear Elevation




Side Elevation




Front Elevation

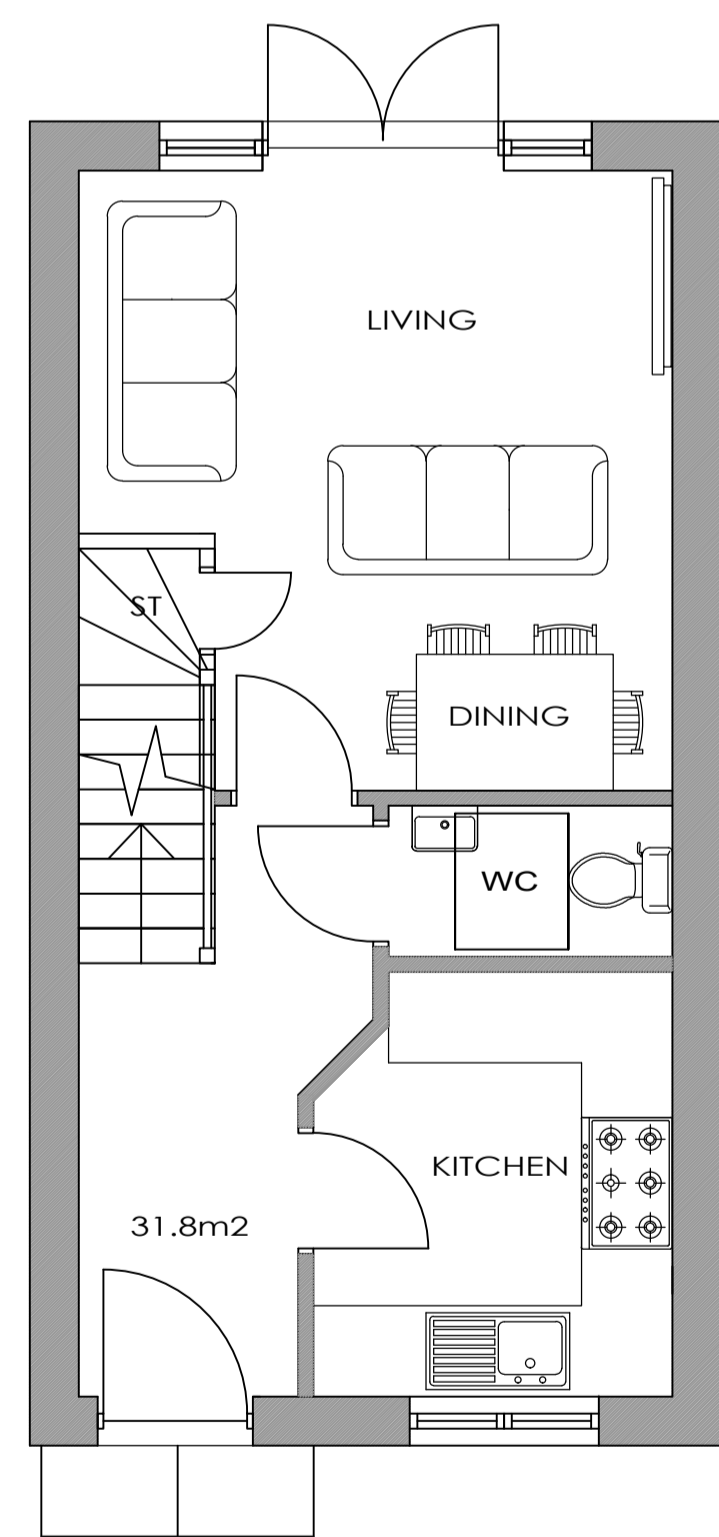

Ground Floor Plan

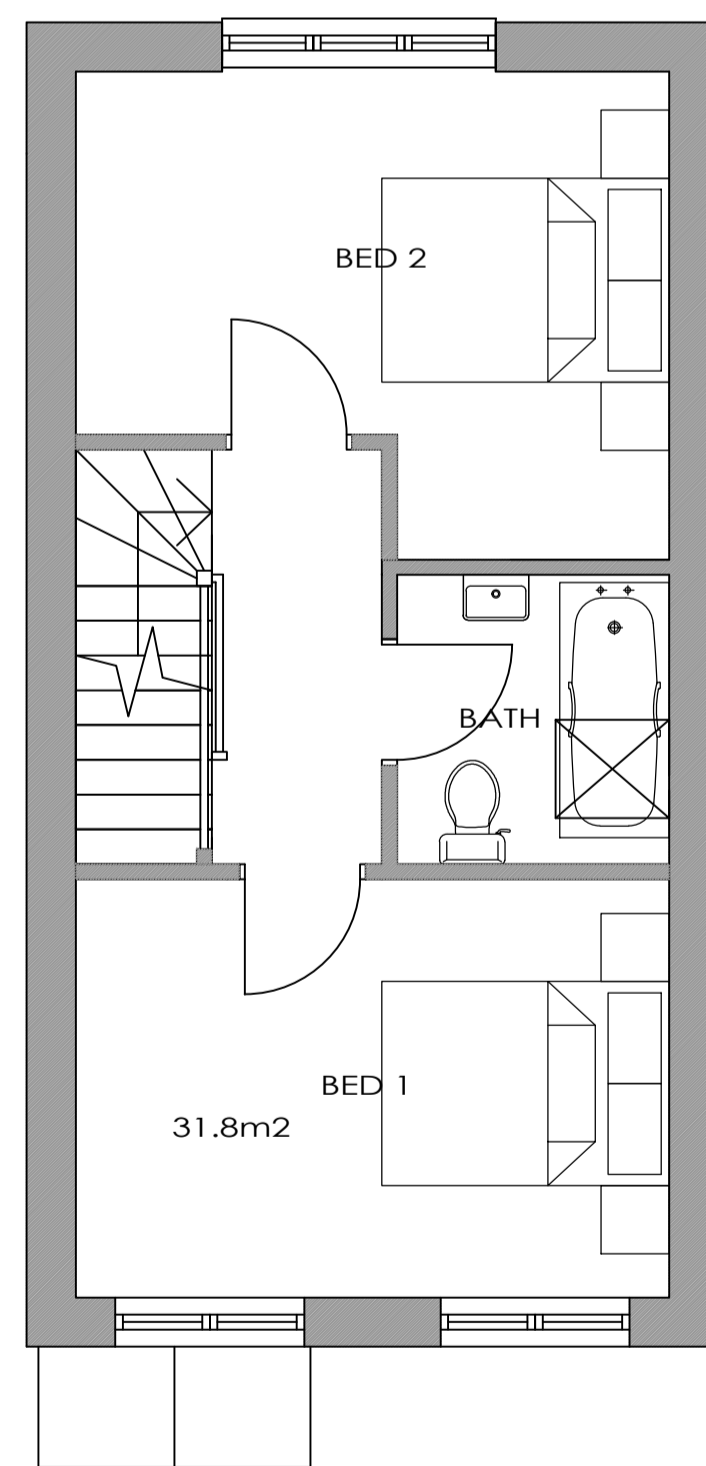

First Floor Plan

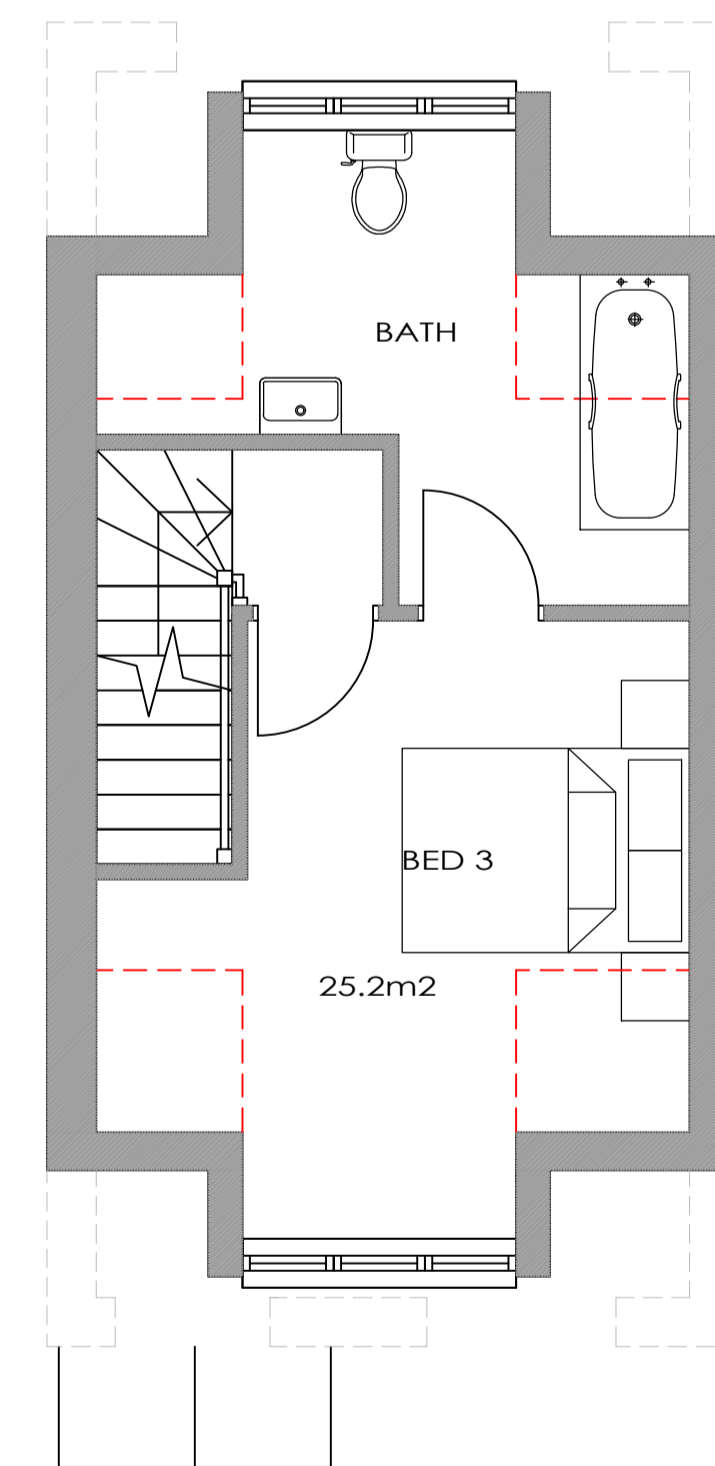

Second Floor Plan

Scale Bar (1:50)



**ADDITIONAL INFORMATION**  
12/12/2023



General Notes

Do not scale from these drawings. Use written dimensions only. All dimensions to be checked on site prior to commencement of work and/or prefabrication.  
This drawing is the copyright of mba architecture ltd and may not be reproduced, copied in whole or in part or altered without prior written permission.

© Copyright

PROJECT STATUS

Planning

**MBA Architecture Ltd.**

306 Lymington Road  
Highcliffe  
Christchurch  
Dorset  
Tel: 01590 624794  
E-mail: matt@mbauktd.co.uk

Client:

Draycott Surveyors

Job Title:

Proposed New dwellings at  
Land R/o 37 - 39 Heath Hill  
Cottages  
Heath Hill Road South  
Crowthorne  
RG45 7BP

Drawing Title:

Proposed Unit Floor Plans  
(Handed)

Drawn By:

MBell

Dwg. No.

MBA/100/110

Date:

Nov 2023

Rev.

Scale: 1:50 @ A1