


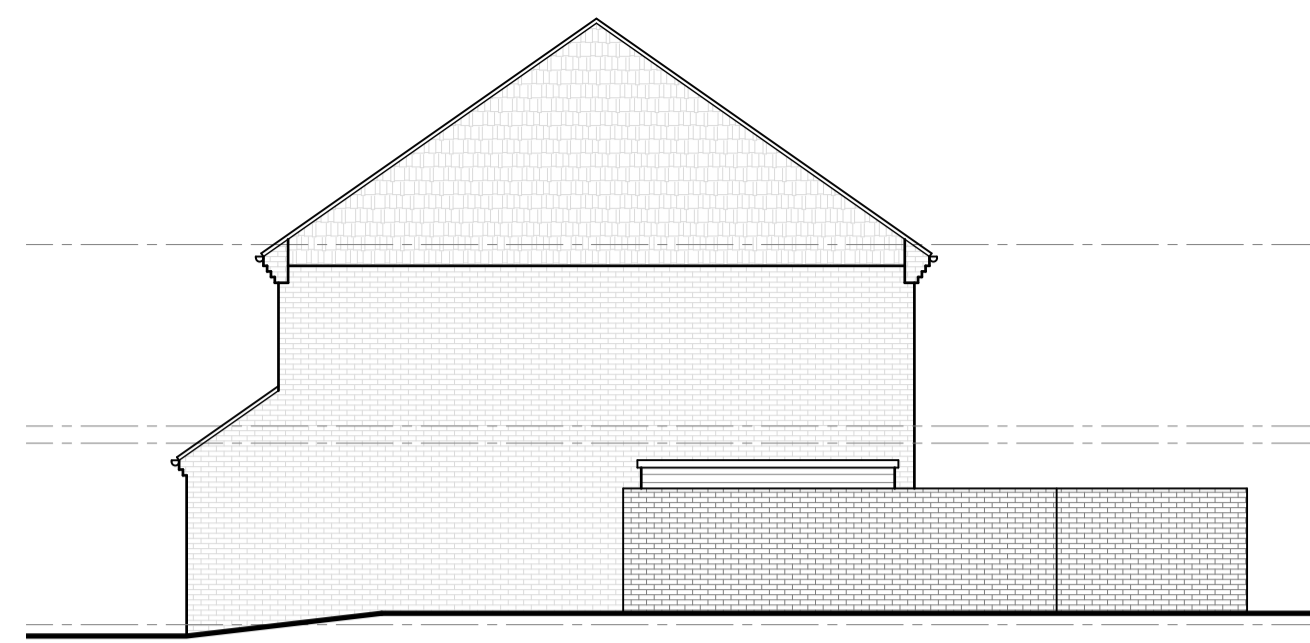


Existing West Elevation  
Scale: 1/100






Existing South Elevation  
Scale: 1/100



Existing East Elevation  
Scale: 1/100

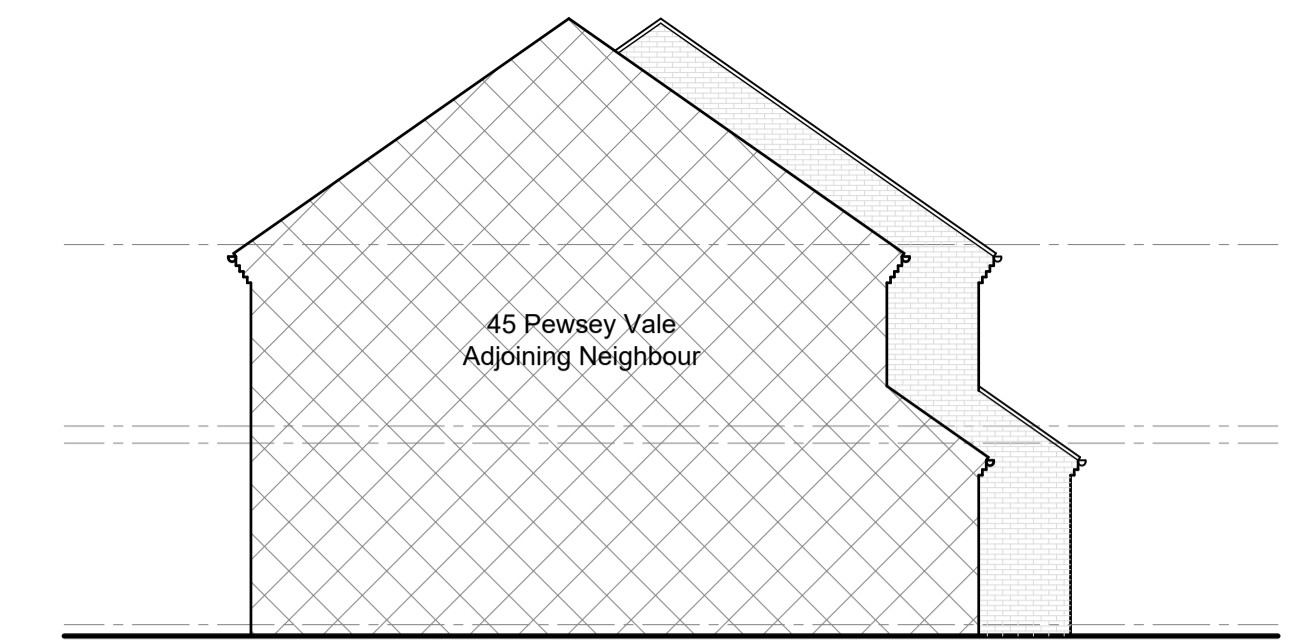

Existing North Elevation  
Scale: 1/100

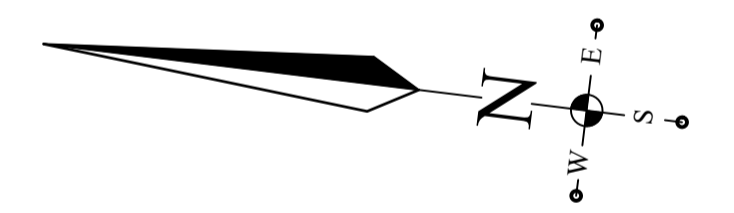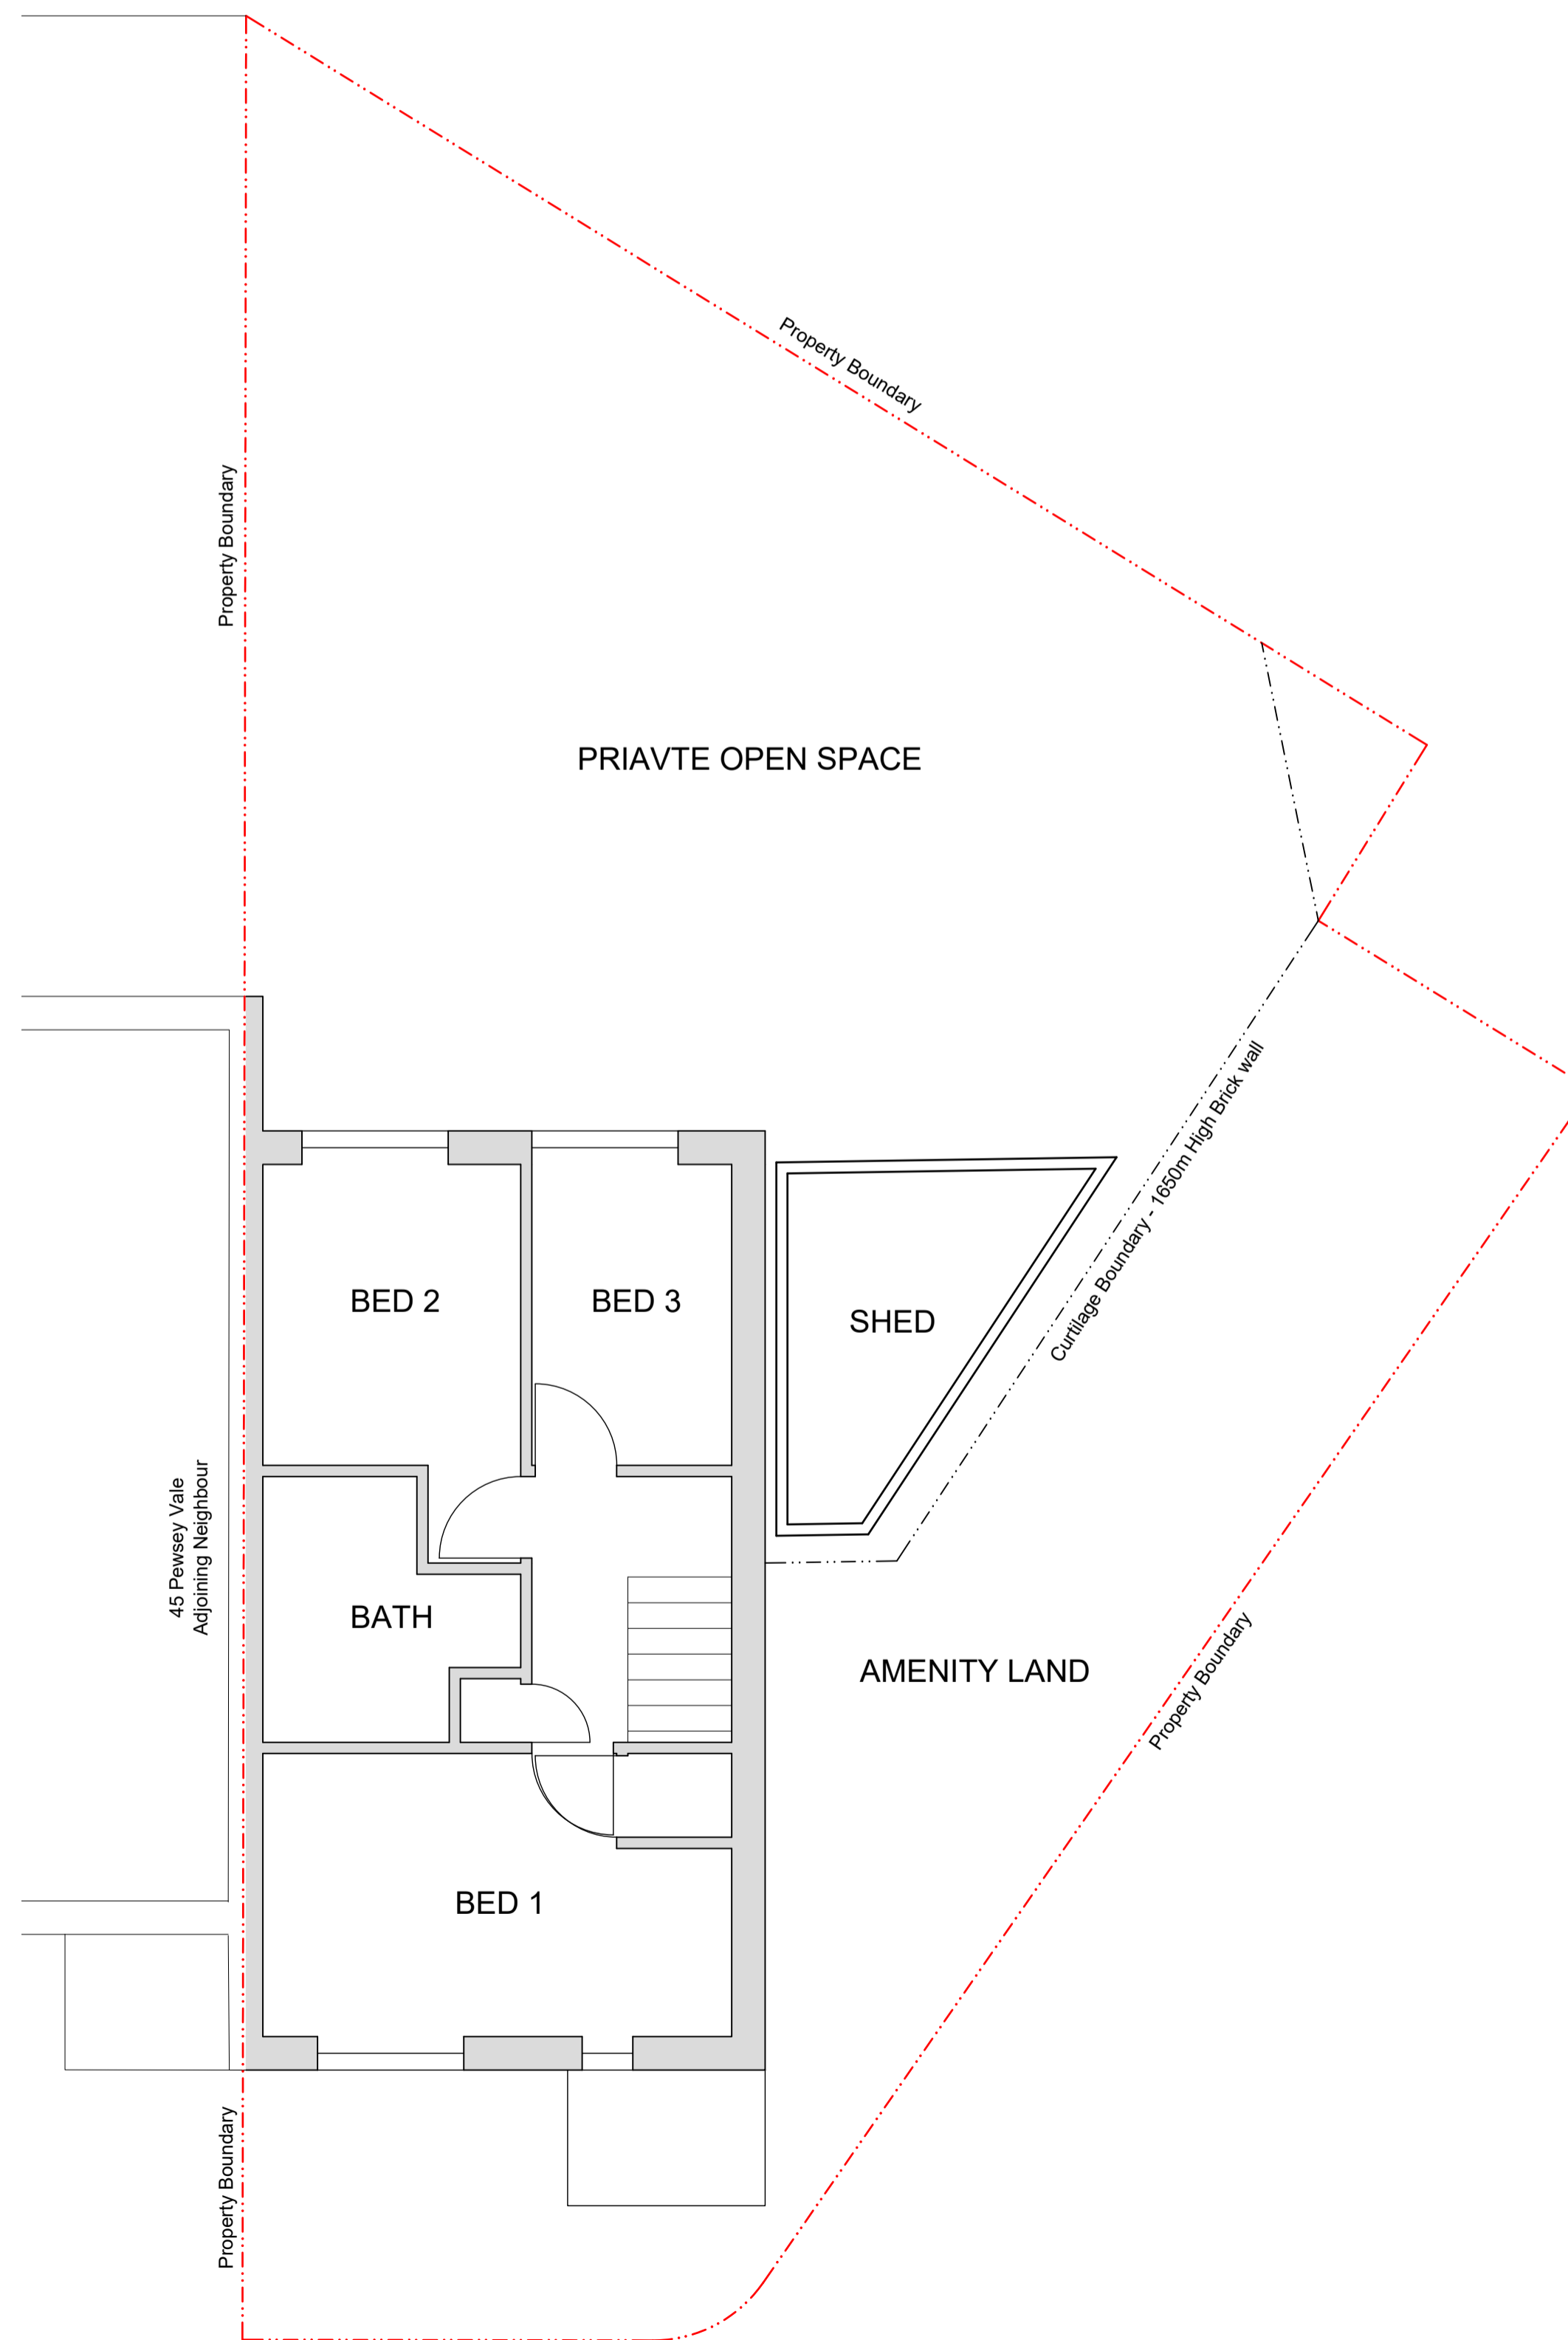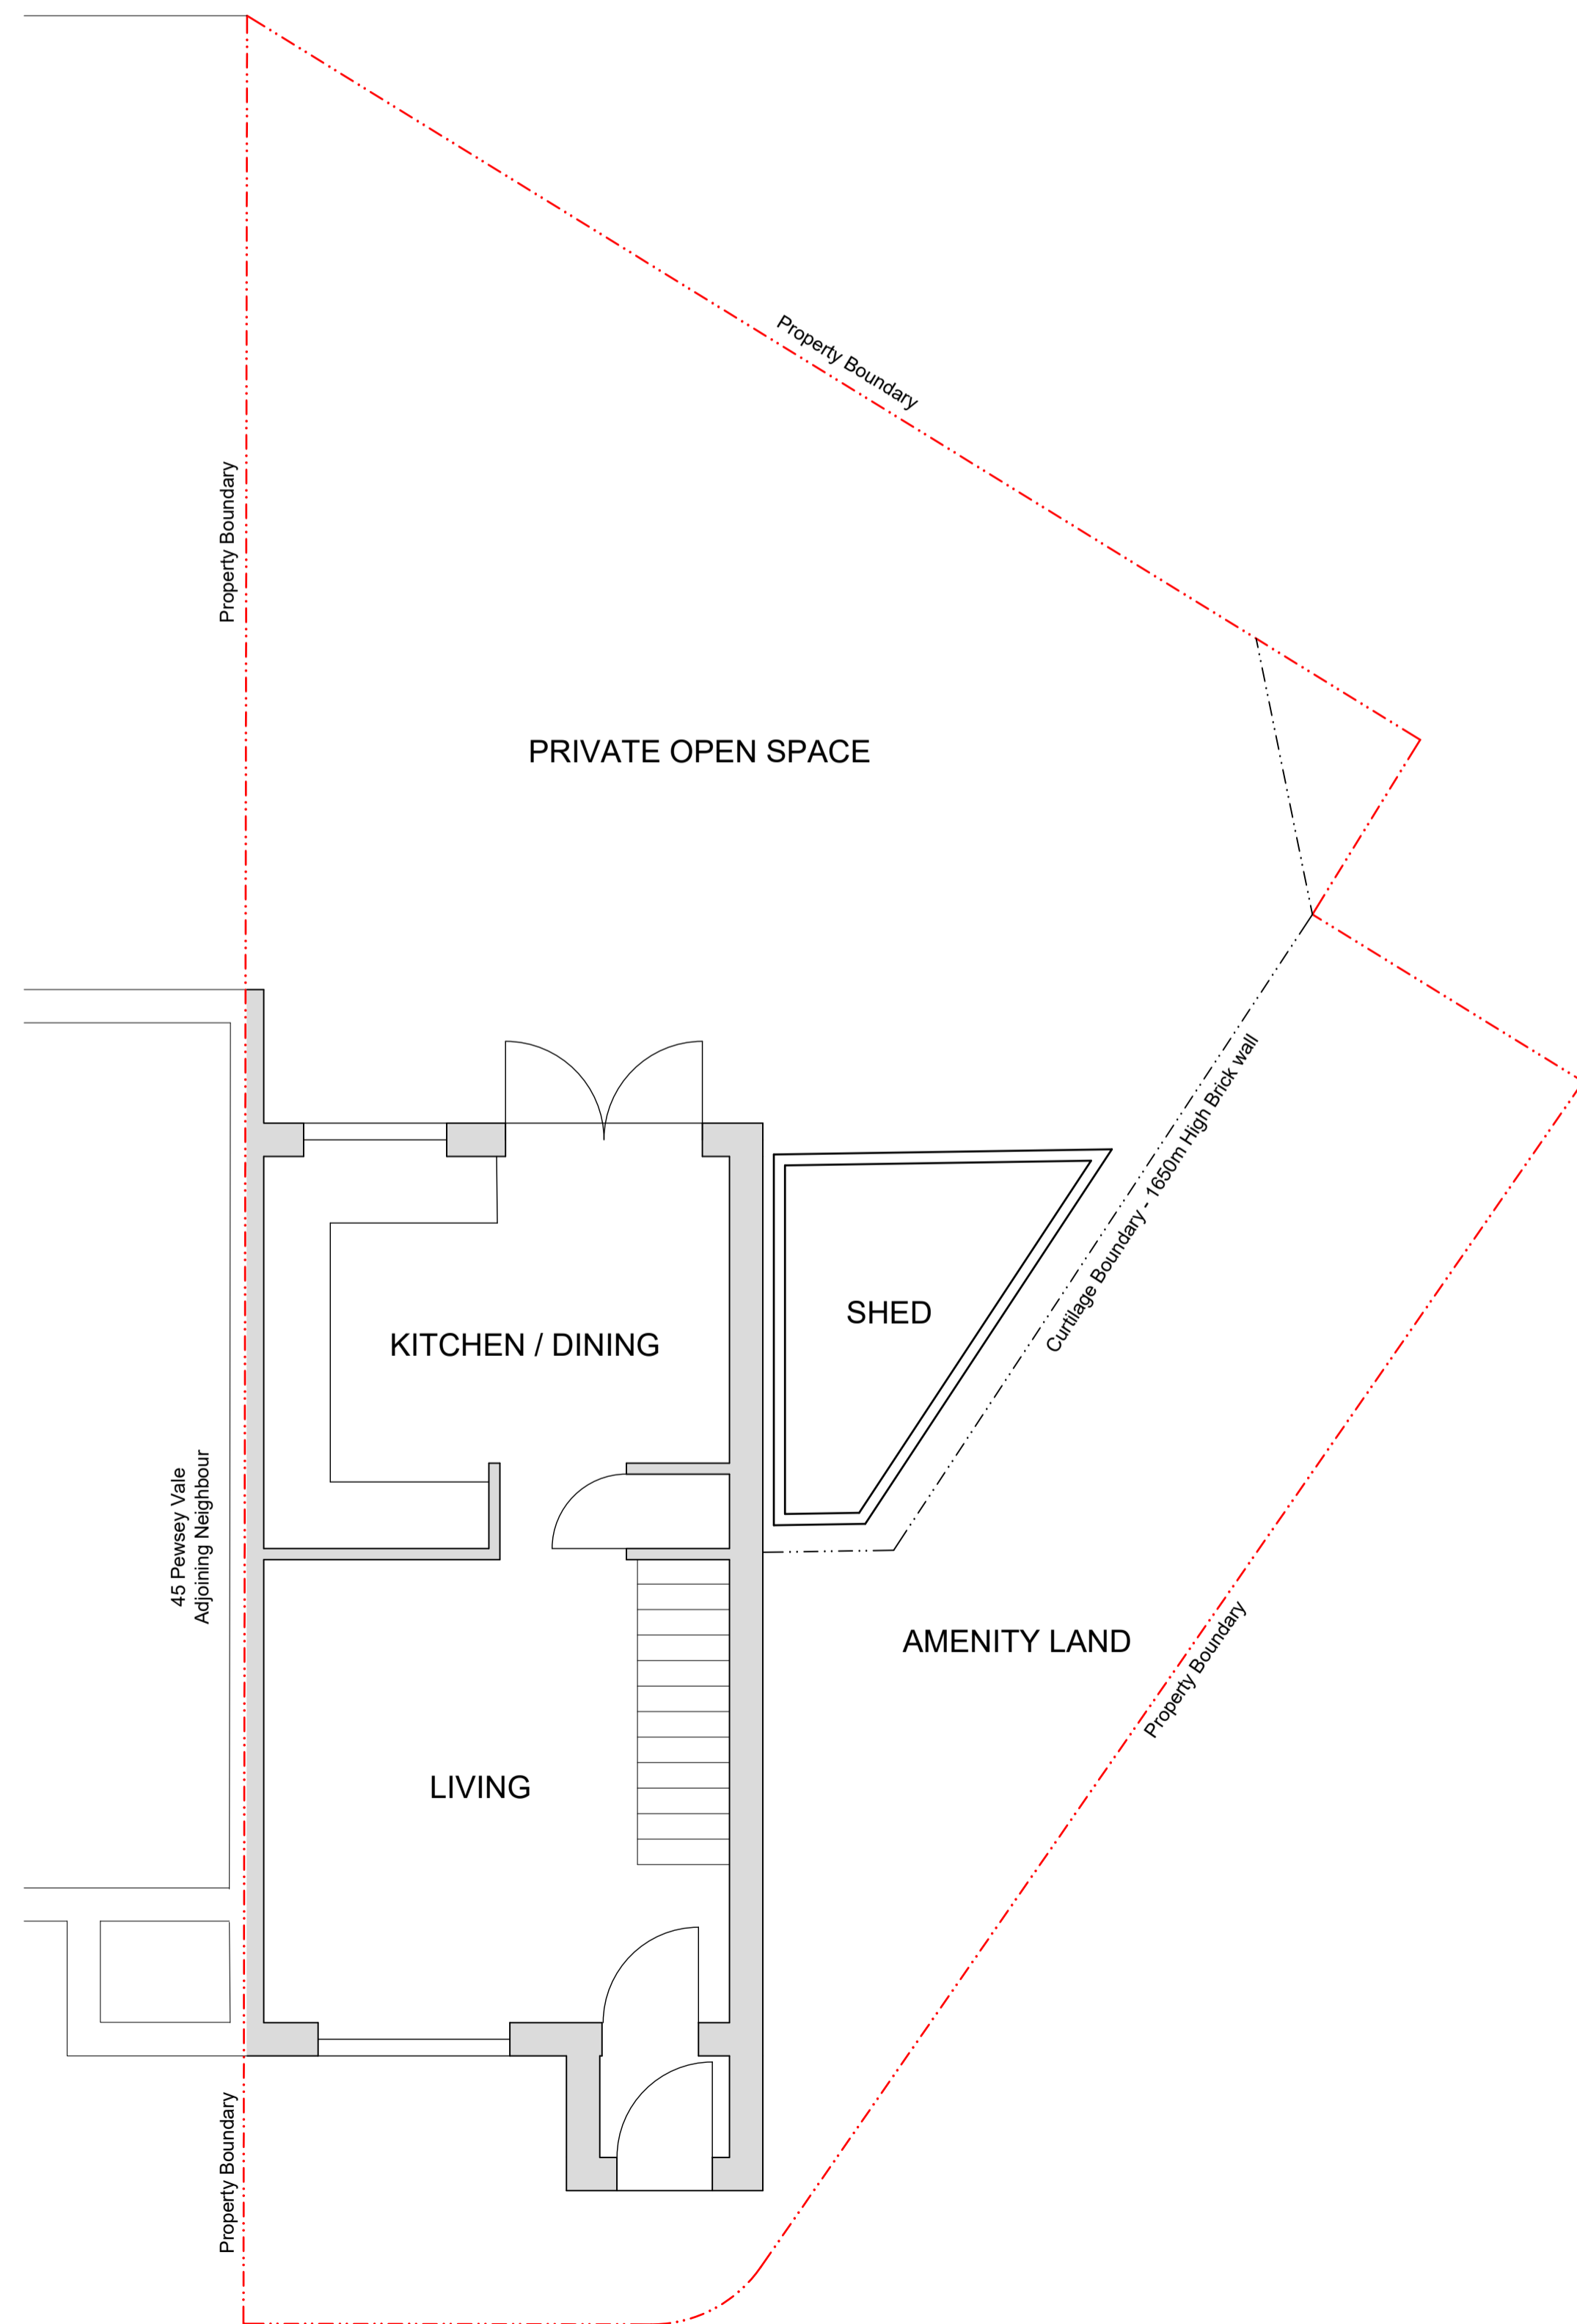

rev:	date:	description:
<p><b>LASCELLES DESIGN</b> architectural design, planning and building regs</p> <p>Blackmoor Wood, Ascot, Berkshire, SL5 8EN 01344 566 397 bill@lascelles-design.co.uk www.lascelles-design.co.uk</p>		
<p>title Existing Floor Plans and Elevations Householder Planning Application</p>		
<p>for: Mr. &amp; Mrs. Briggs</p>		
<p>at: 43 Pewsey Vale, Bracknell, RG12 9YA</p>		
<p>proposed: Change of use of land adjacent to existing semi-detached two storey dwelling, from amenity land to private open space, incld demolition of existing brick wall. Boundary fence repositioned with additional lighting and planting.</p>		
drawn: WRL	date: Sept 2023	
scale: As Shown	job no. 2023-1469-PL	sheet: 2 of 3
		rev: -