


Date	Revision	Note

This drawing is copy righted by Summit Architectural and must not be copied in part or whole or passed to third parties without prior consent.


Drawing is for planning purposes only. Discrepancies to be reported to Summit Architectural Ltd immediately.

Do not scale from this drawing, not for construction purposes.


All works to be carried out under CDM regulations 2015

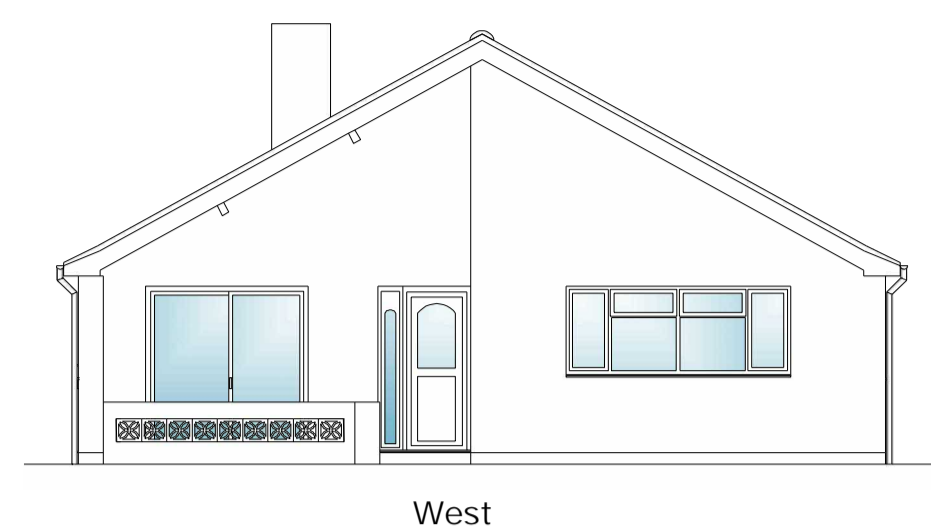

West

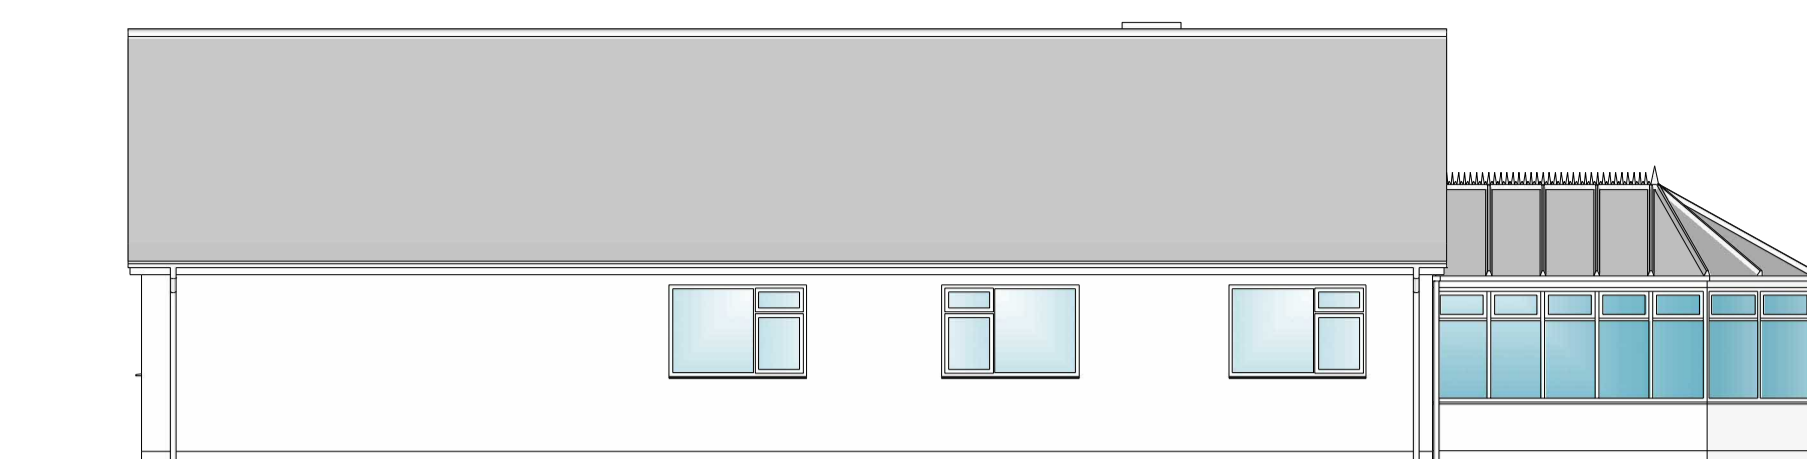

South

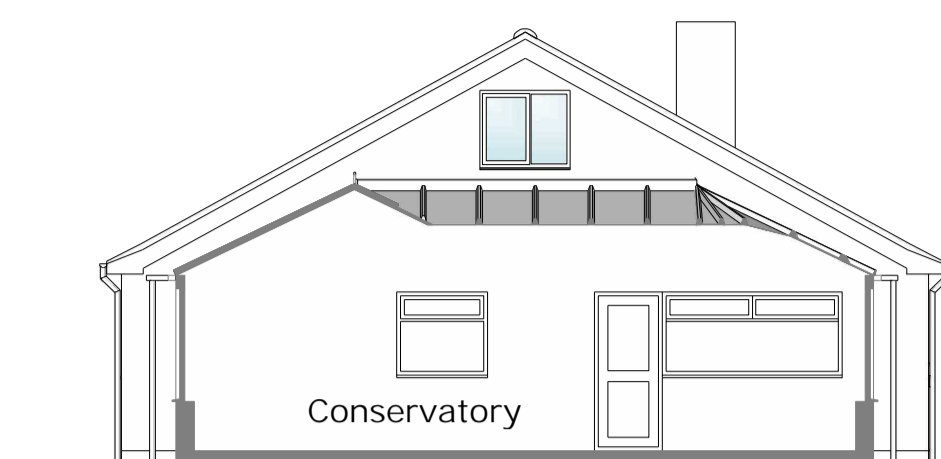

Existing section through


Scale 1:100

Existing elevations

Scale 1:100



East

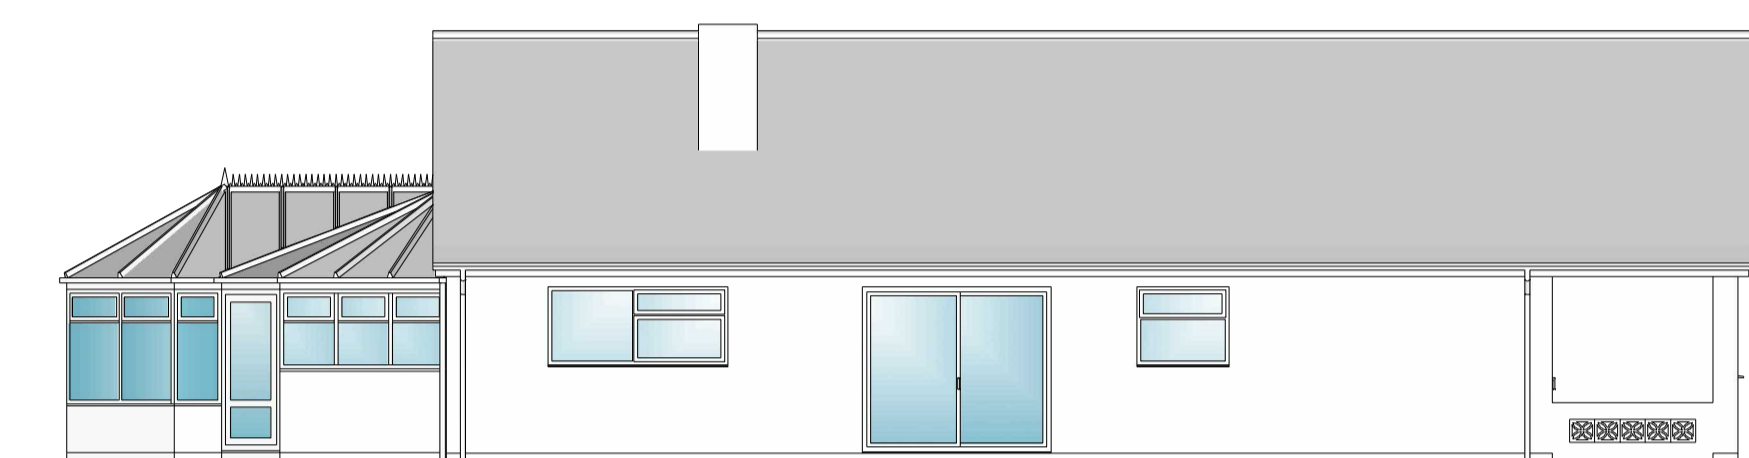


North



Existing roof plan

Scale 1:100

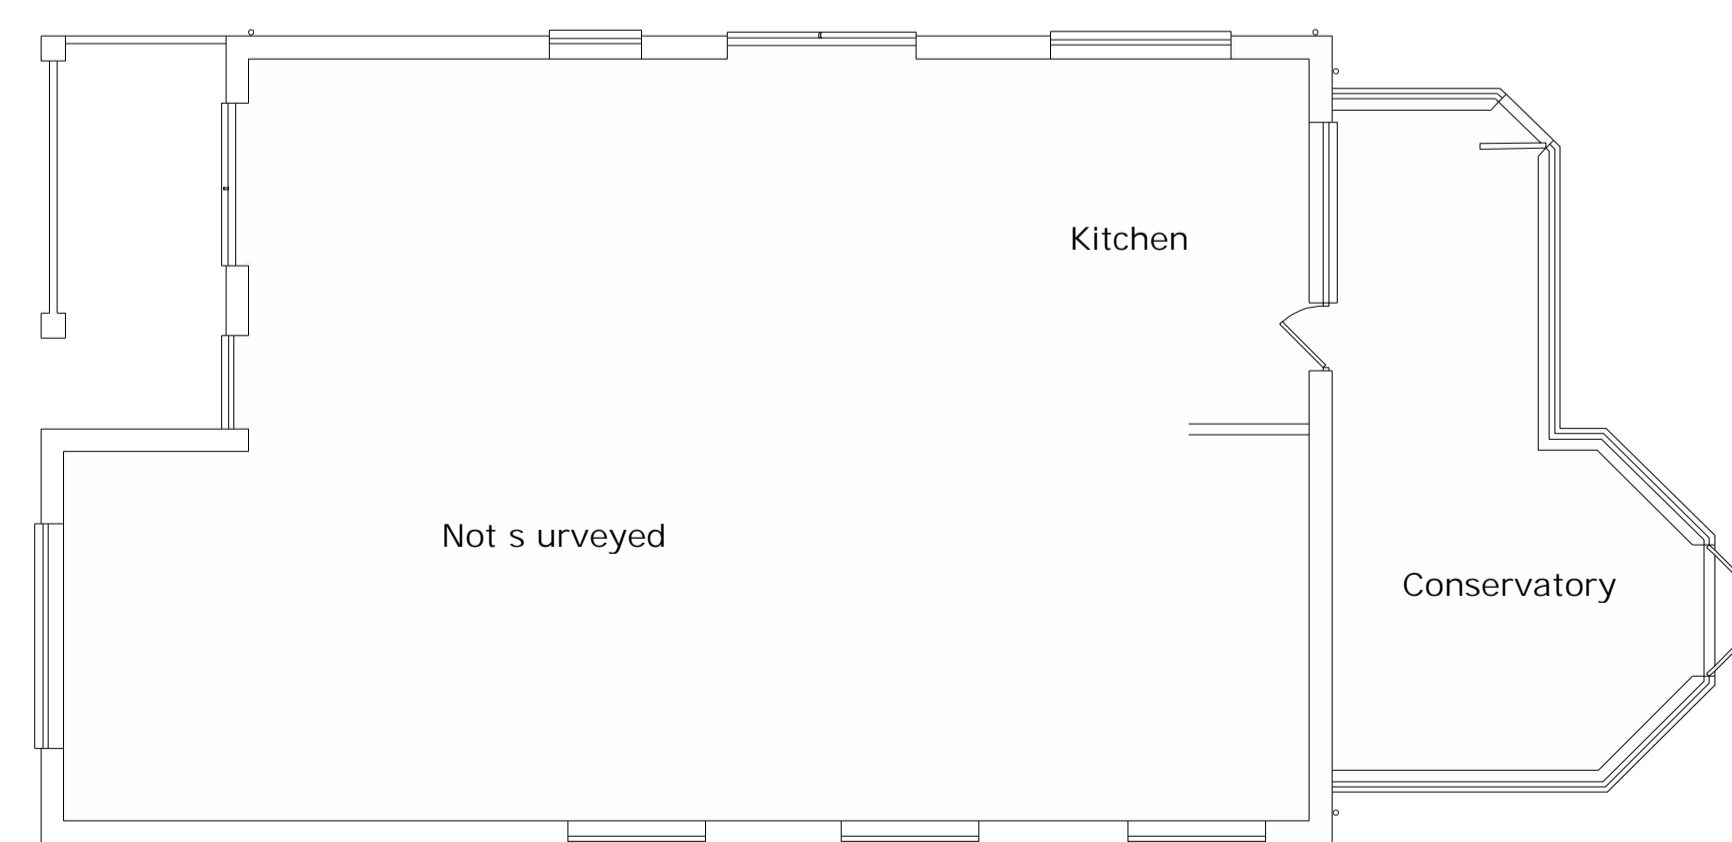


Existing floor plan

Scale 1:100



Location plan

Scale 1:1250

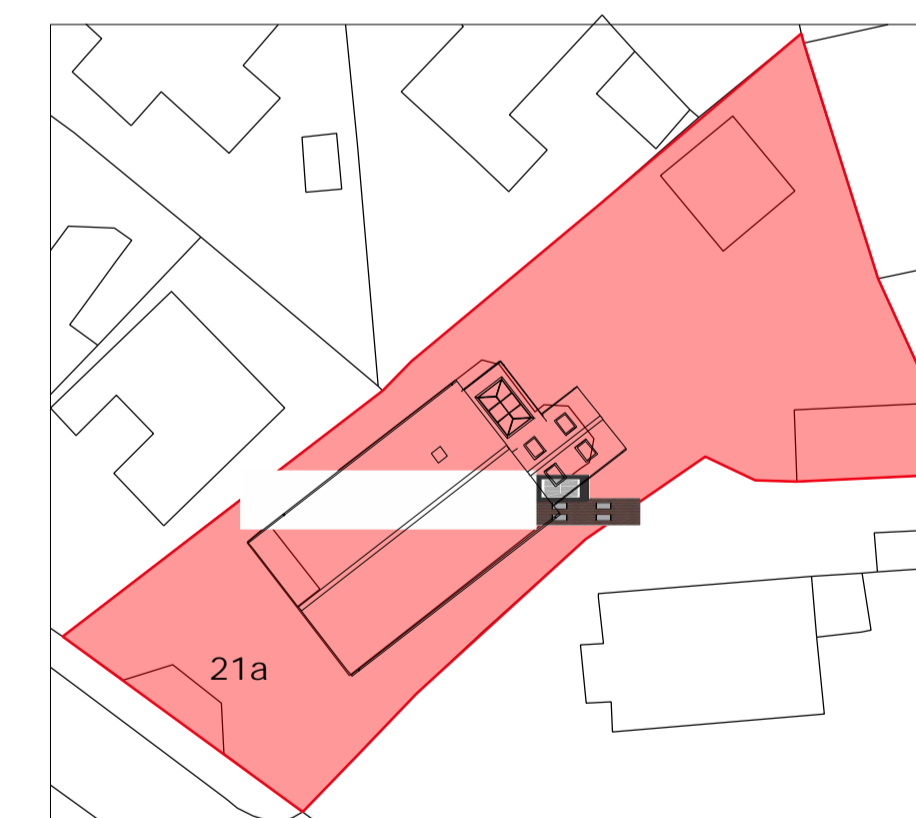


Site plan

Scale 1:500



SUMMIT ARCHITECTURAL LTD
 Holm Oak House, 2a Lynn Road, Heacham, Norfolk, PE31 7HY
 01485 570472 07787 568908
 ivan@summitarchitectural.co.uk

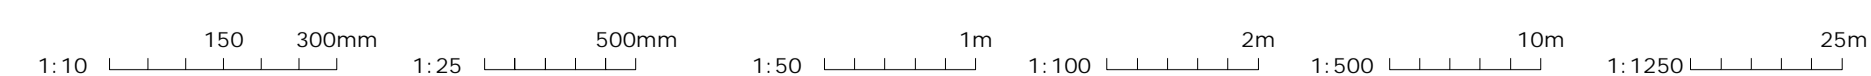

Date
Nov 2023

Client
Mr & Mrs Britton

Address
21a Lamsey Lane, Heacham, PE31 7LA

Project
Rear garden room extension to replace conservatory

Scale
1:100 1:500 1:1250 @ A1

Drawing type
Planning

Drawing no.
BRIT PL 1.1


Date	Revision	Note

This drawing is copy righted by Summit Architectural and must not be copied in part or whole or passed to third parties without prior consent.


Drawing is for planning purposes only. Discrepancies to be reported to Summit Architectural Ltd immediately.

Do not scale from this drawing, not for construction purposes.


All works to be carried out under CDM regulations 2015

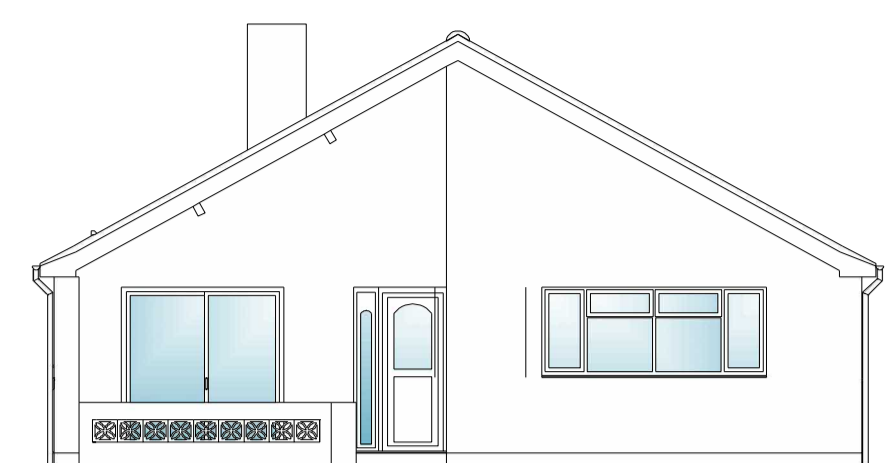

West

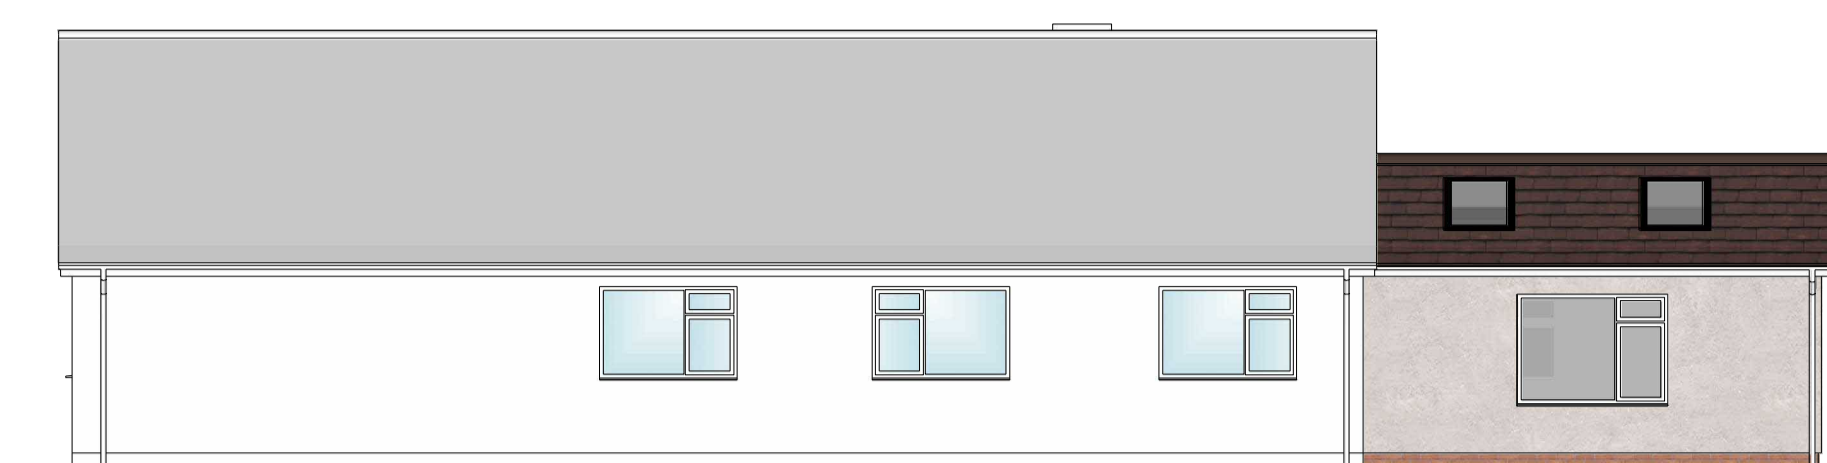


South

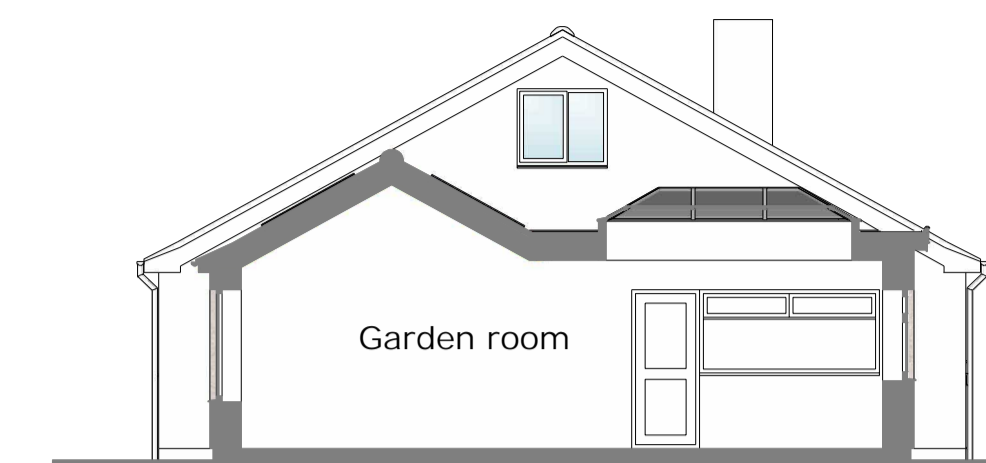


Garden room

Proposed elevations

Scale 1:100

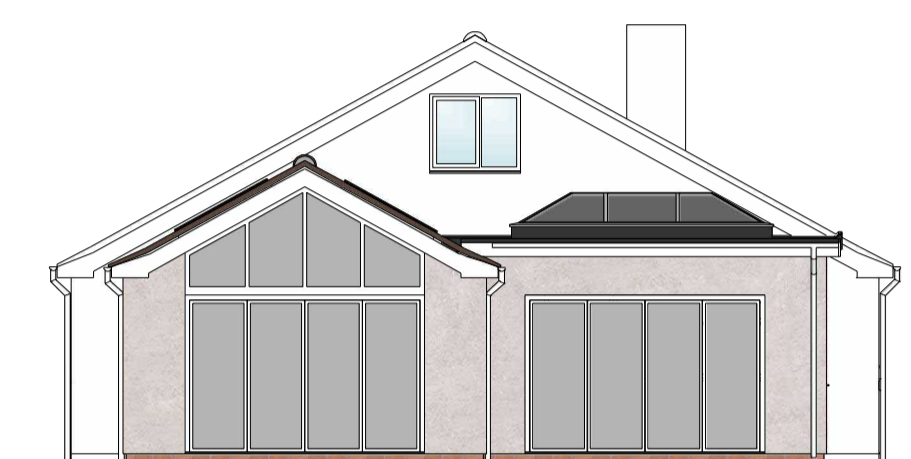

East

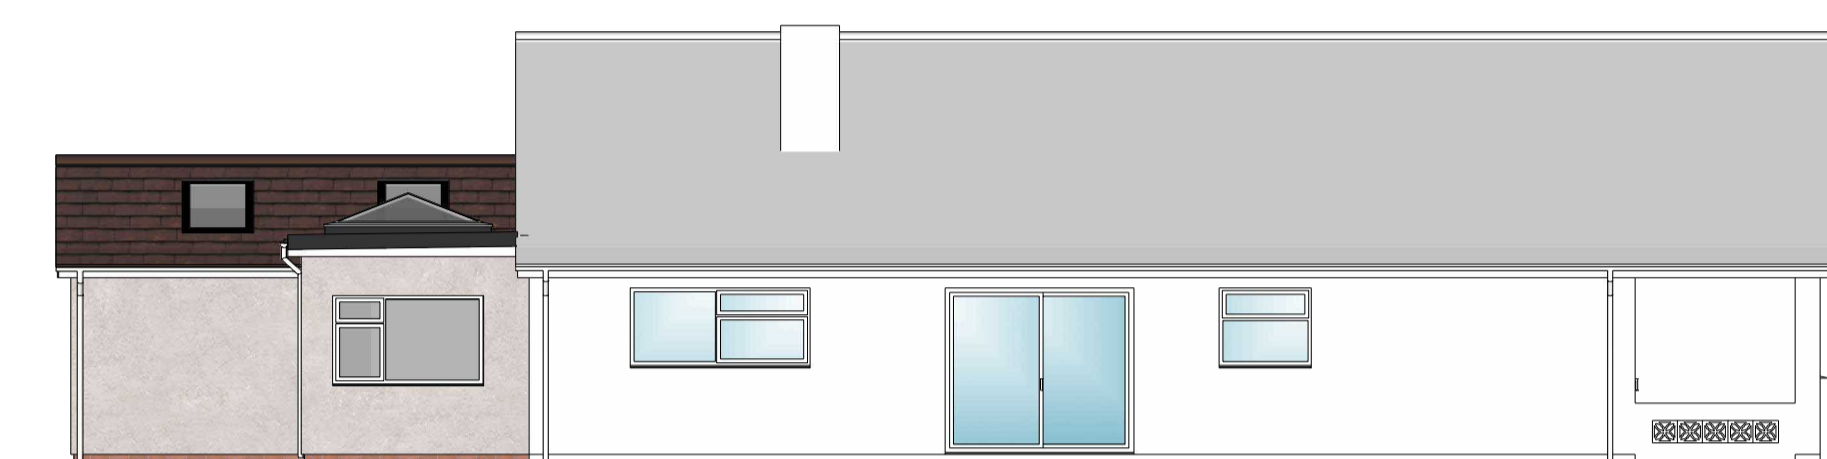

North

Proposed section through

Scale 1:100



Proposed roof plan

Scale 1:100



Proposed floor plan

Scale 1:100

Notes

Level-

New floor levels to match existing
Ground levels to remain the same

Materials-

Concrete roof tiles to match existing
GRP flat roofing
Resin render to external walls of extension
White upvc frames, fascia and gutters



Holm Oak House, 2a Lynn Road, Heacham, Norfolk, PE31 7HY
01485 570472 07787 568908
ivan@summitarchitectural.co.uk