


Existing


Rear Chimney stack to be removed

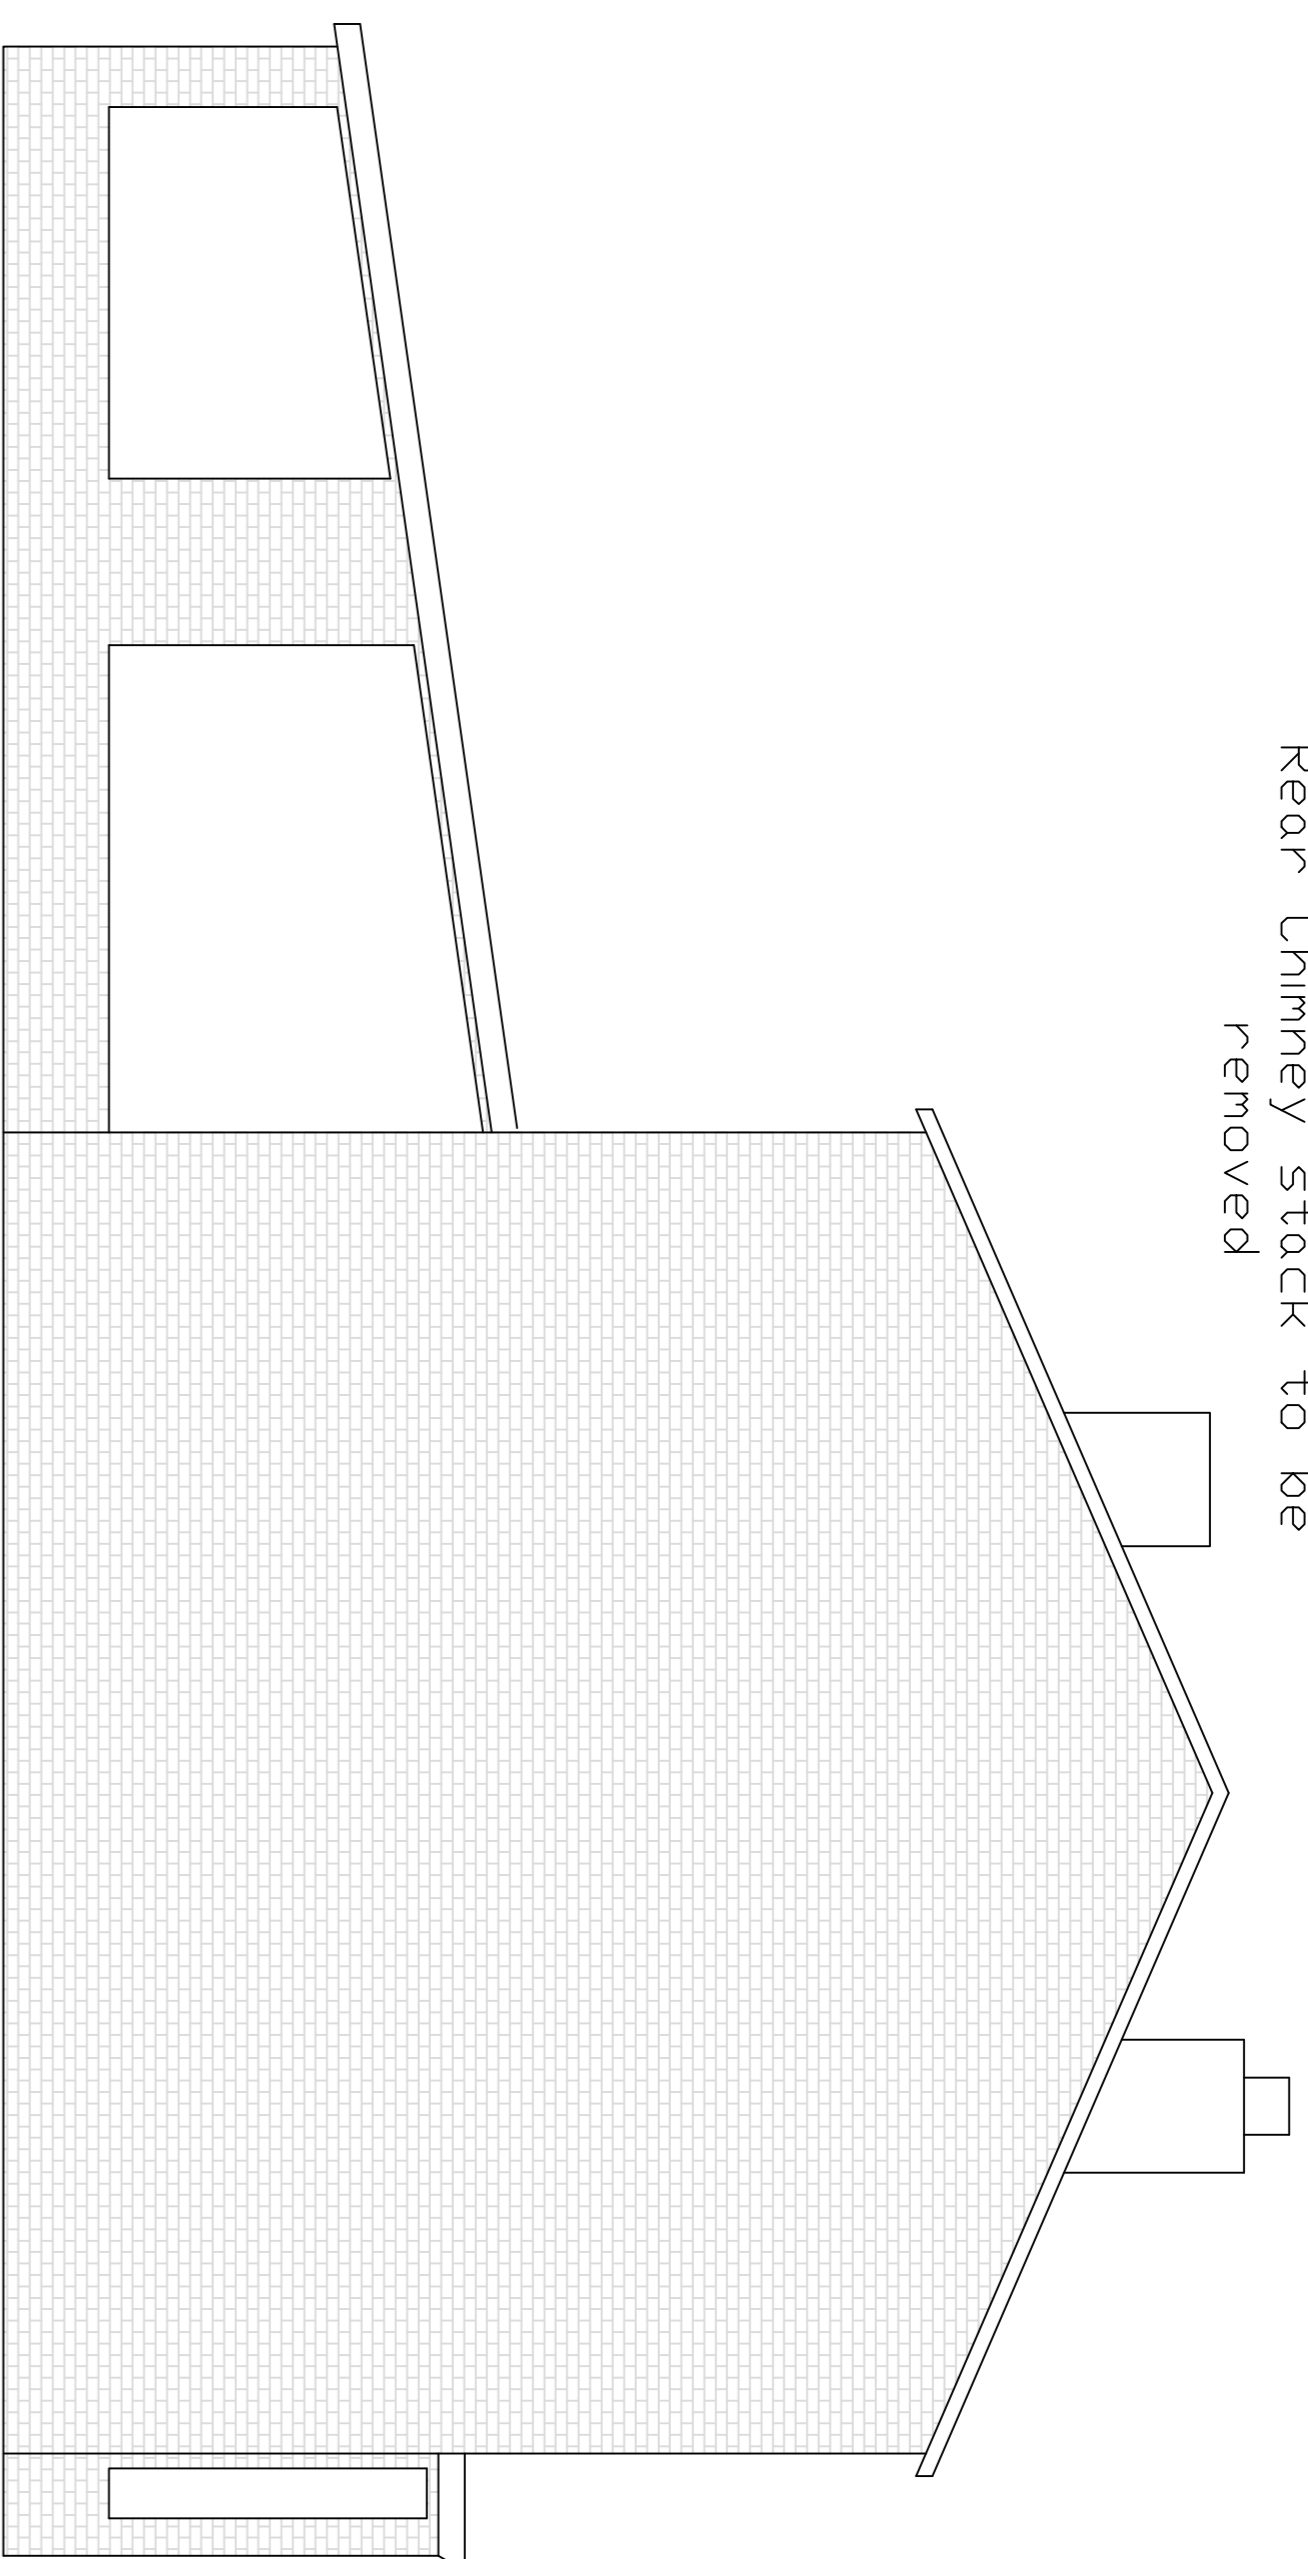

Elevation of North Face


Proposed

Dormer Roof extension, Gable built up in masonry to match existing.
 Second storey extension, Masonry and roof to match existing.


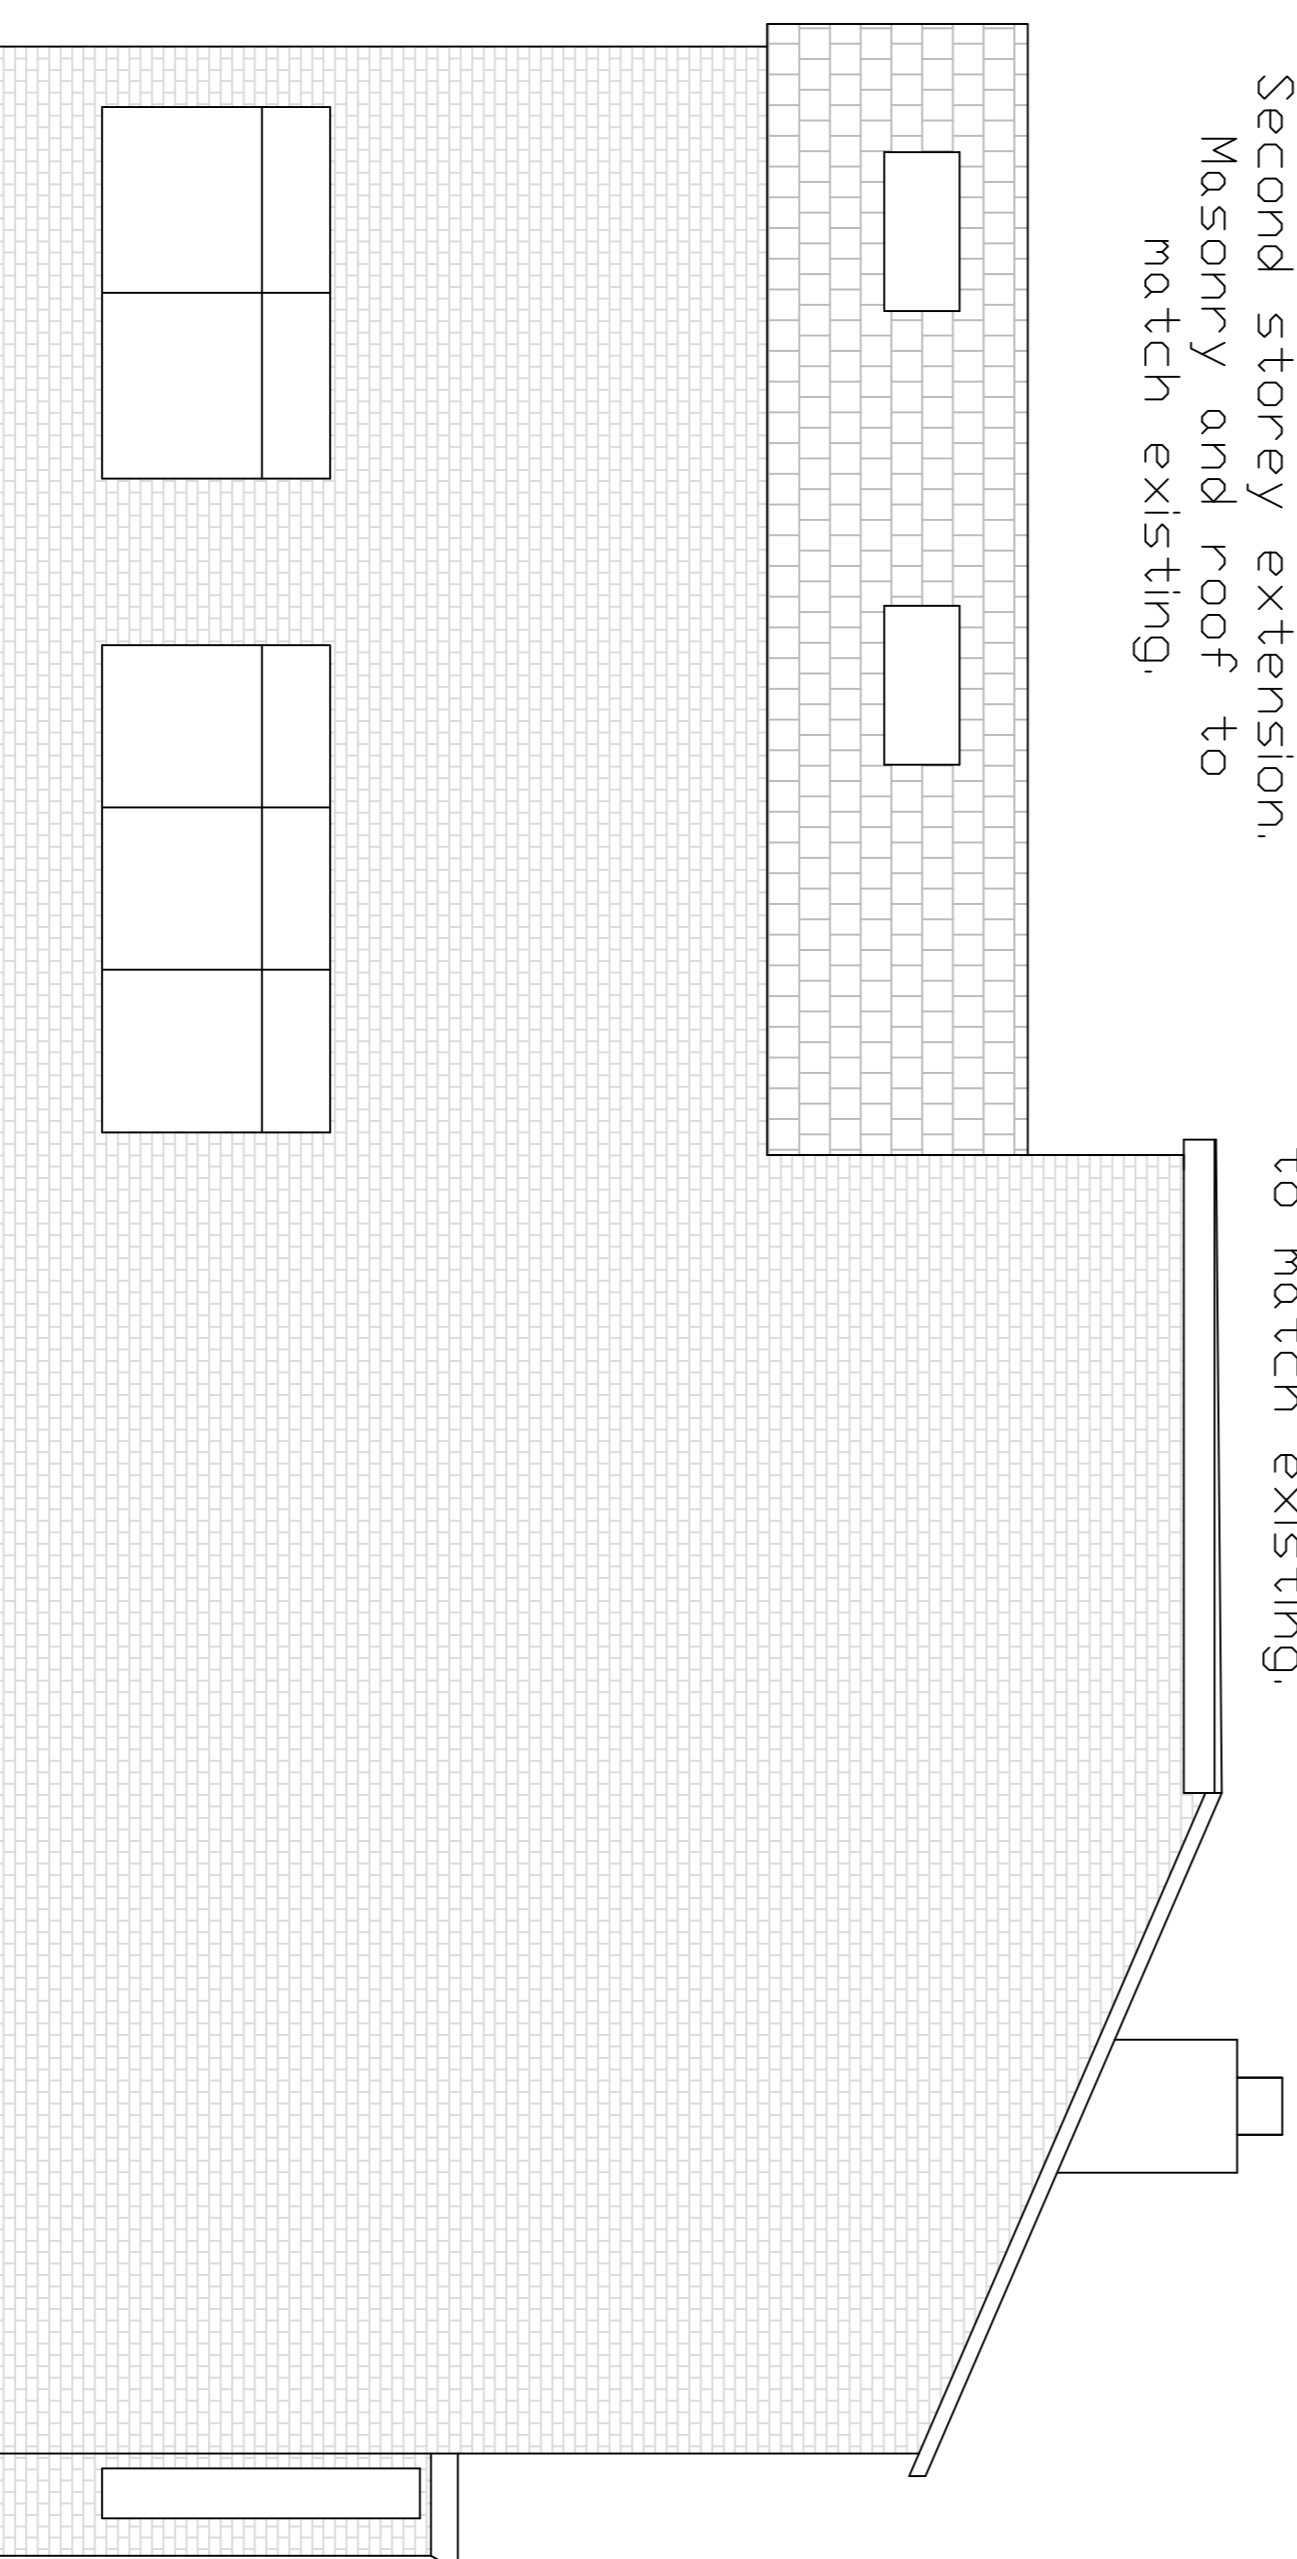


Elevation of North Face

Front Elevation (West Facing) showing adjoining property - unaltered

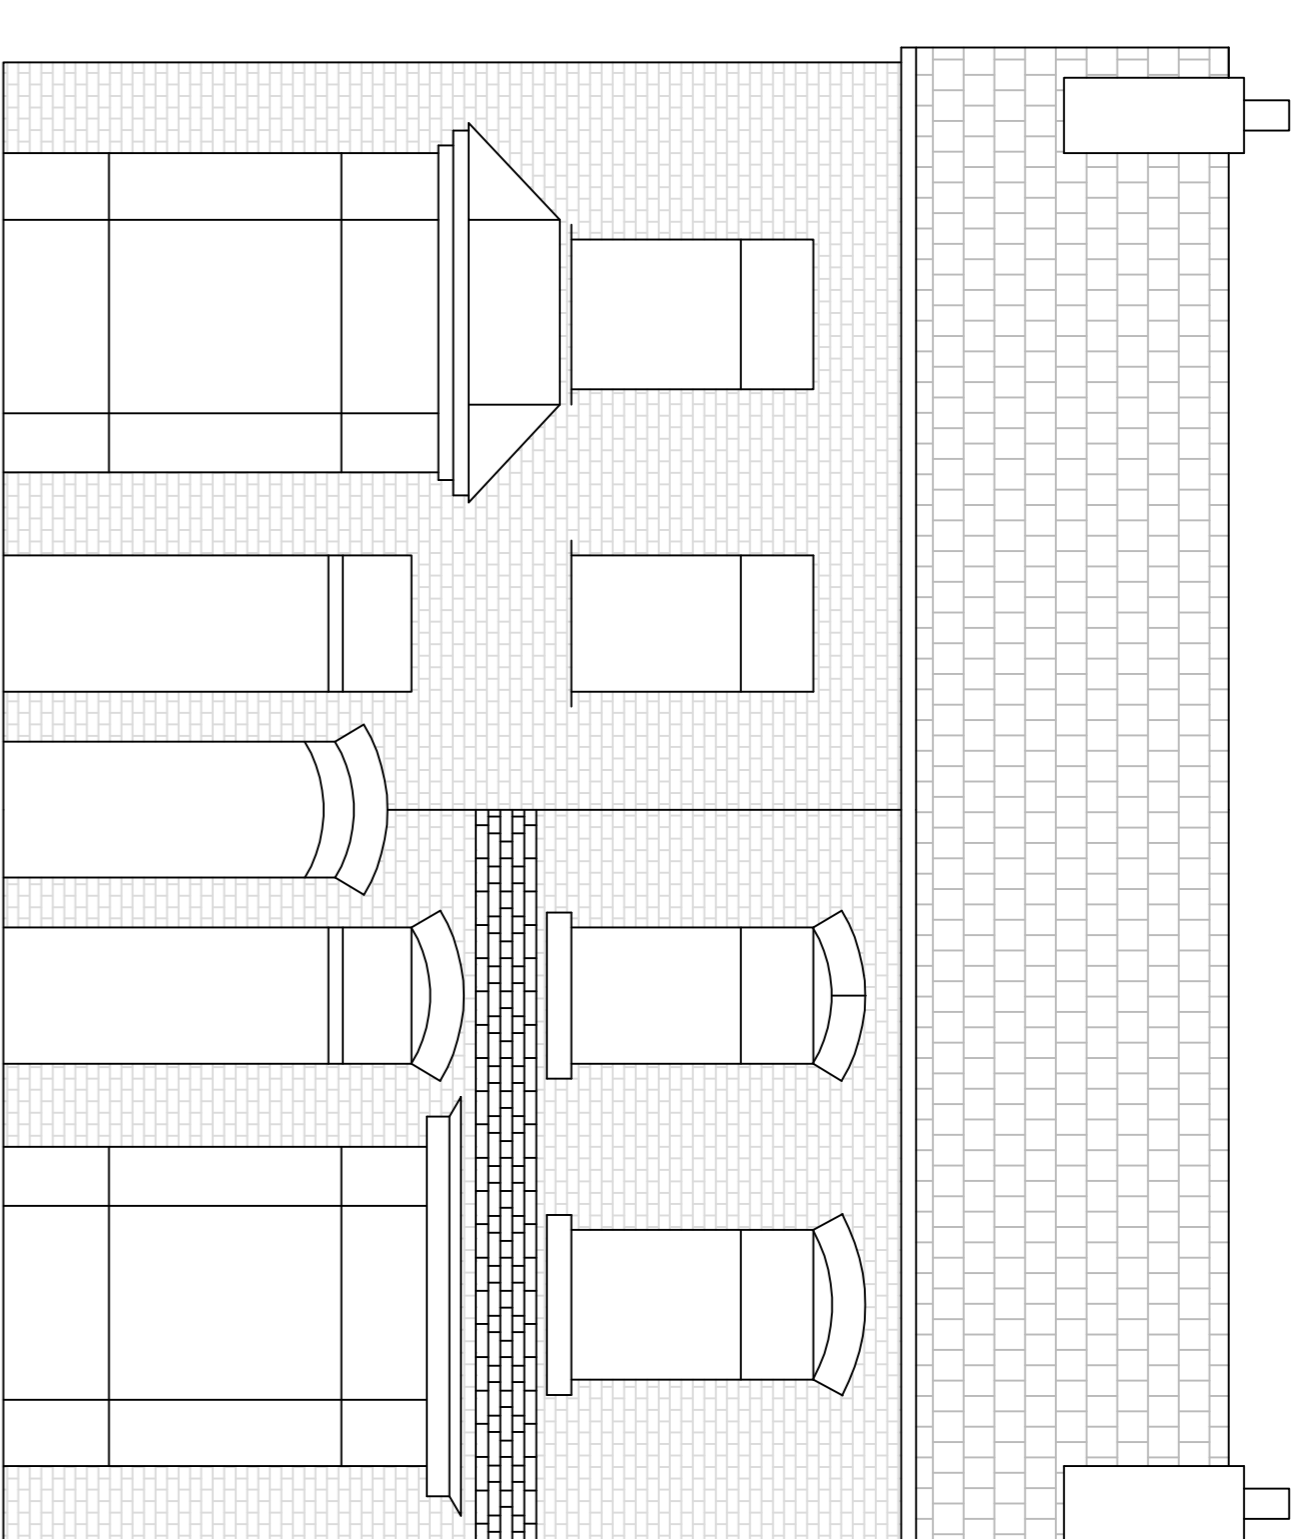

Front Elevation (West Facing) showing adjoining property - unaltered

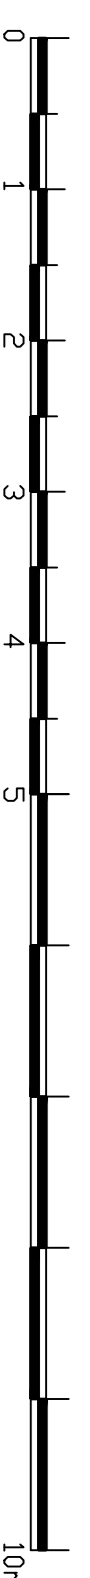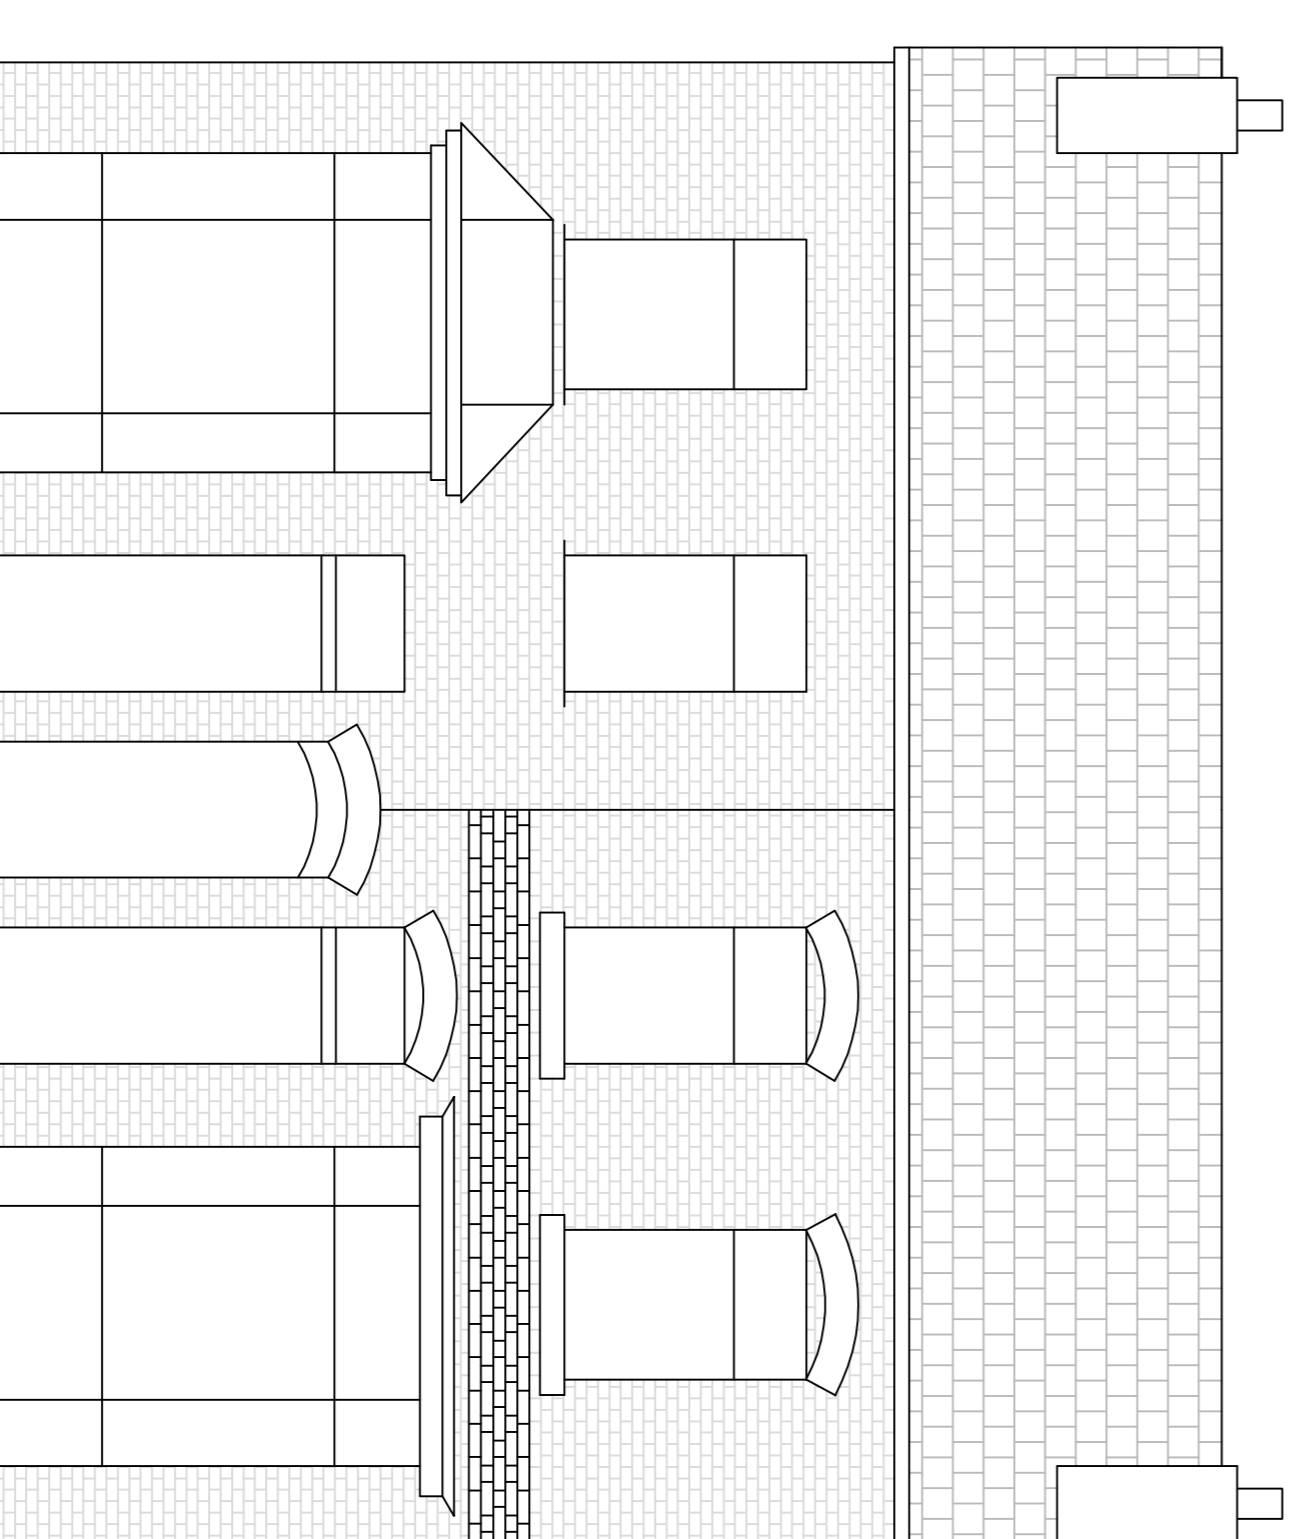

REVISION NOTES

All Dimensions shown are approximate and to be confirmed on site.

All work to be designed and performed in accordance with current Regulations.

Any new facias, soffits, rainwater goods, masonry to match existing.

86 Southport Road
 Ormskirk
 L39 1LX

Elevations of existing and proposed house, North and West

W Howard Engineering
 4 Mendel Court
 10a Leicester Street
 PR9 0EZ

DATE OF ISSUE
 28-Nov-2023

STATUS: Planning

SCALE: 1:50 A1 8633-AP2
 DRAWING NUMBER: 0