


Proposed Alterations
49 Duncan Avenue
Arbroath


for S Ruark

KEY:



- Existing Walls
- New Walls
- Downtakings

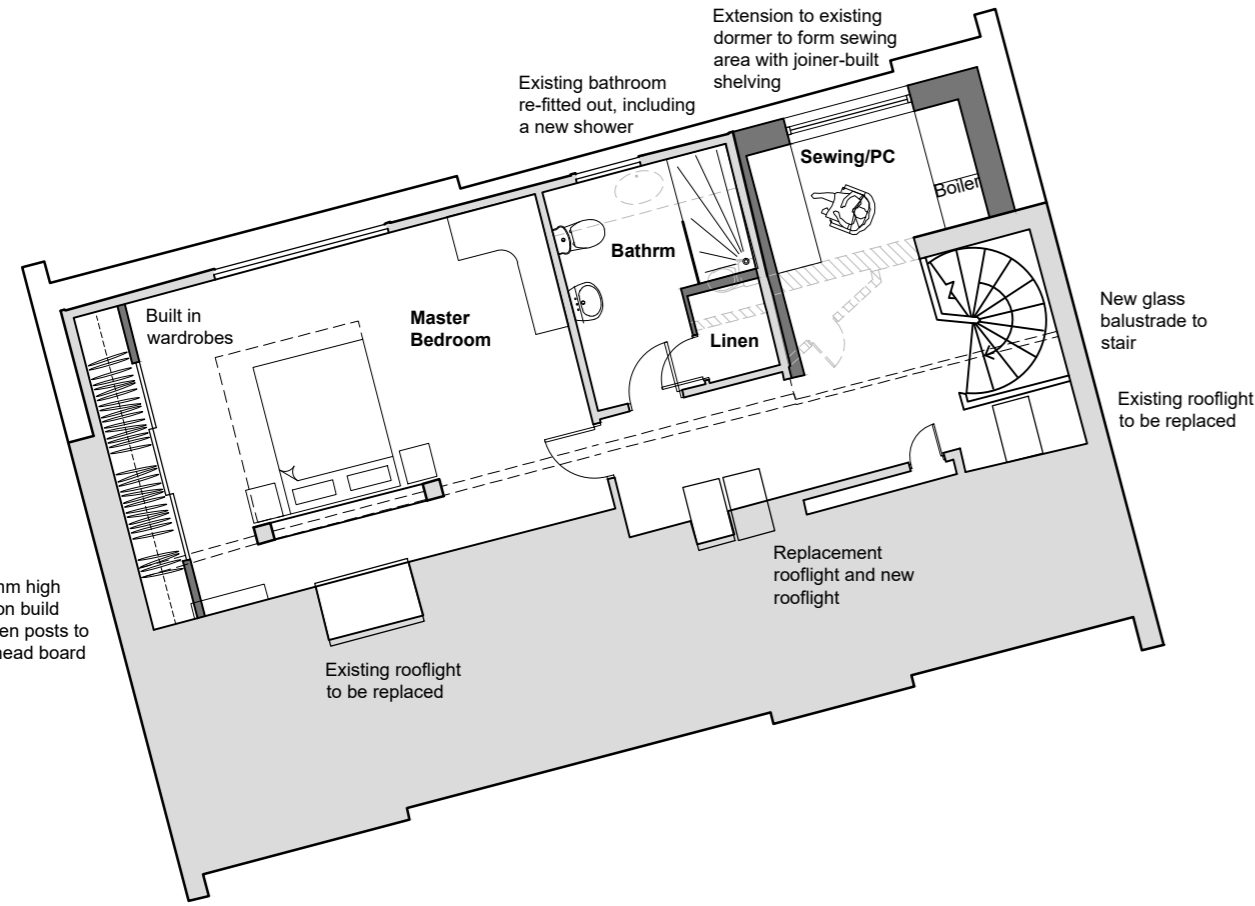


Proposed First Floor Plan

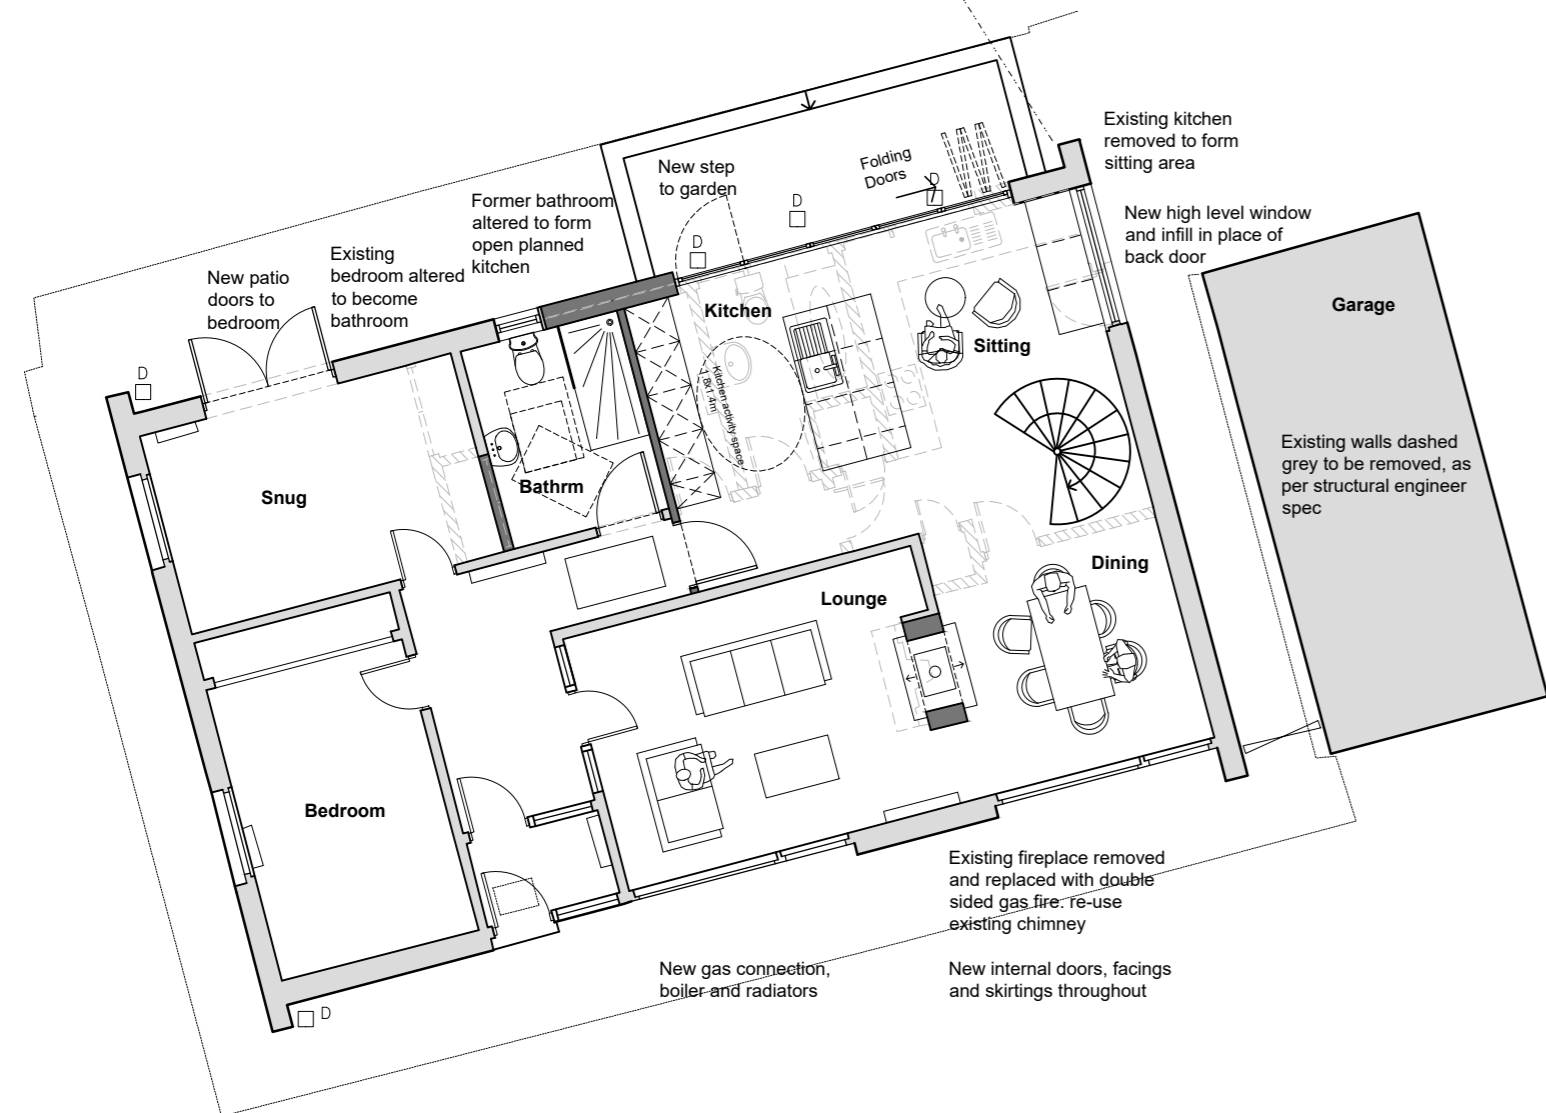


Proposed Ground Floor Plan

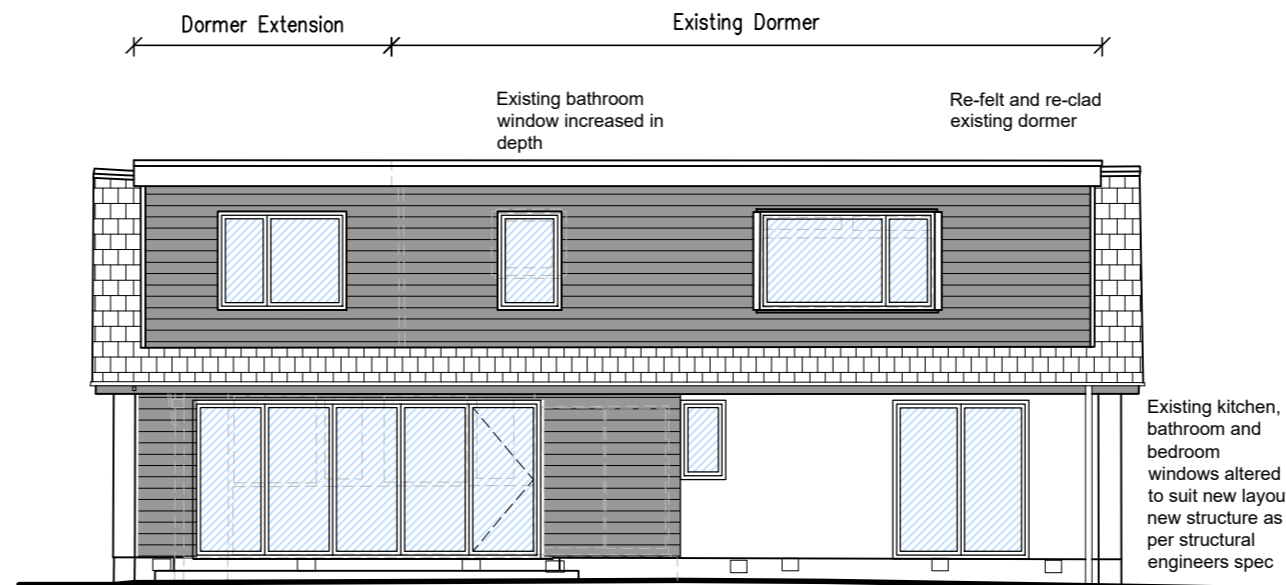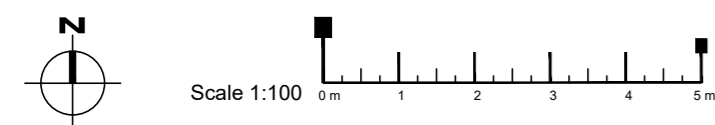


Proposed North Elevation

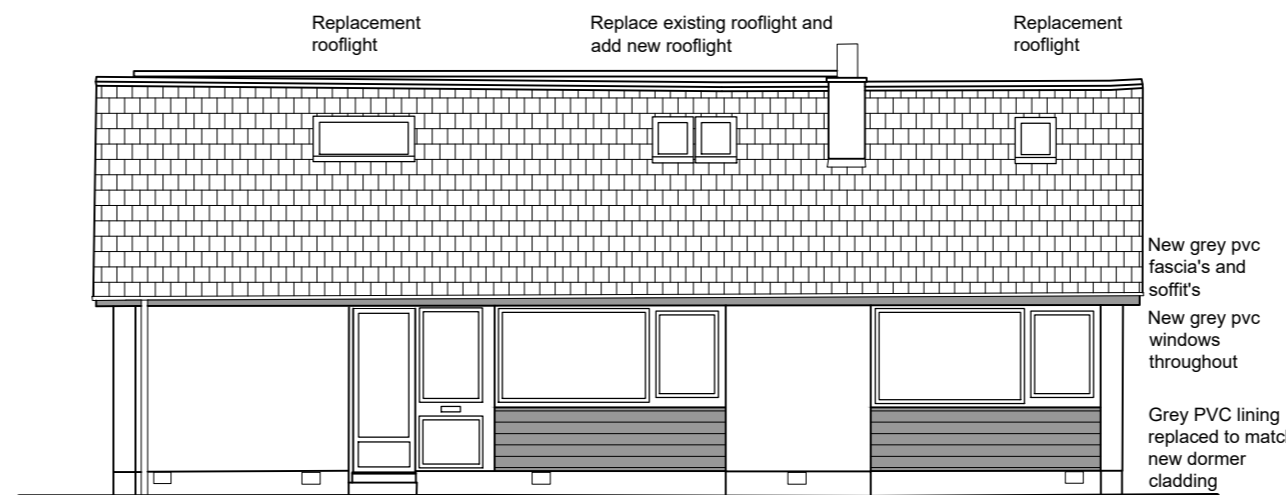


Proposed South Elevation

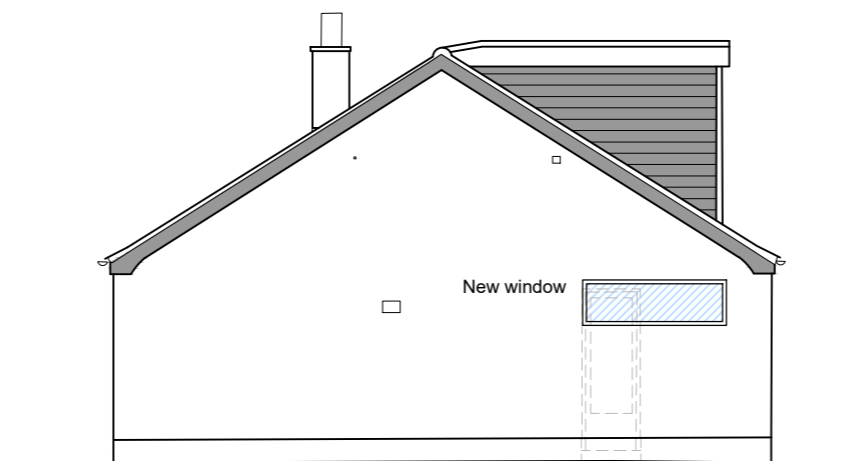

Proposed East Elevation

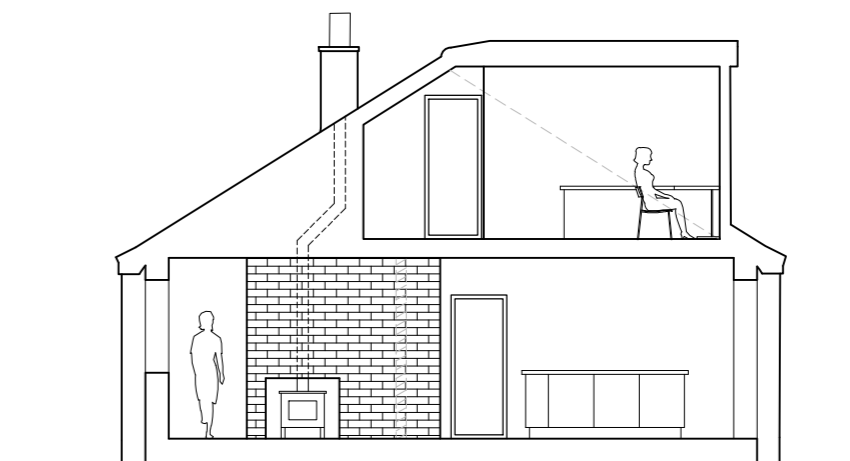

Proposed Section

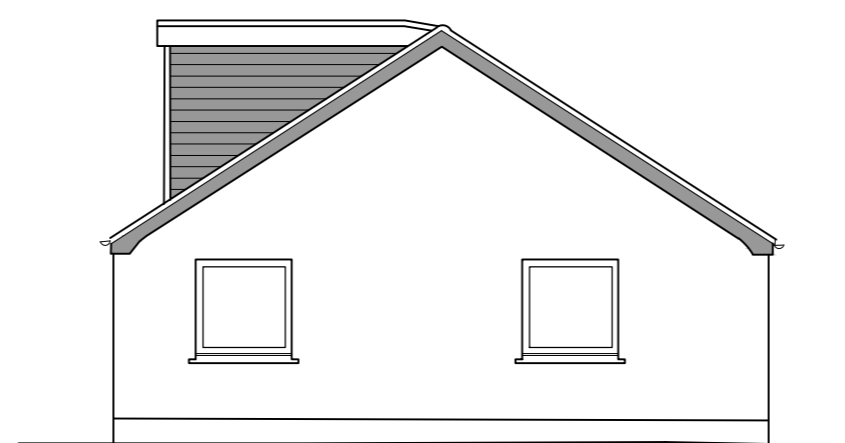

Proposed West Elevation

© THIS DRAWING IS COPYRIGHT OF VOIGT ARCHITECTS LIMITED

FOR CONSTRUCTION PURPOSES DO NOT SCALE THIS DRAWING

ALL DIMENSIONS AND LEVELS TO BE CHECKED ON SITE

DISCREPANCIES TO BE REPORTED TO VOIGT ARCHITECTS LIMITED BEFORE PROCEEDING

IF IN ANY DOUBT ABOUT INFORMATION ON THIS DRAWING, CONTACT VOIGT ARCHITECTS LIMITED

DRAWING TITLE

Proposed Drawings
Plans and Elevations

SCALE 1/100 @ A2 DATE Nov 2023
CAD FILE DRAWN BY LF

4283/PD/01 Ver 1

STATUS
DWG NO