
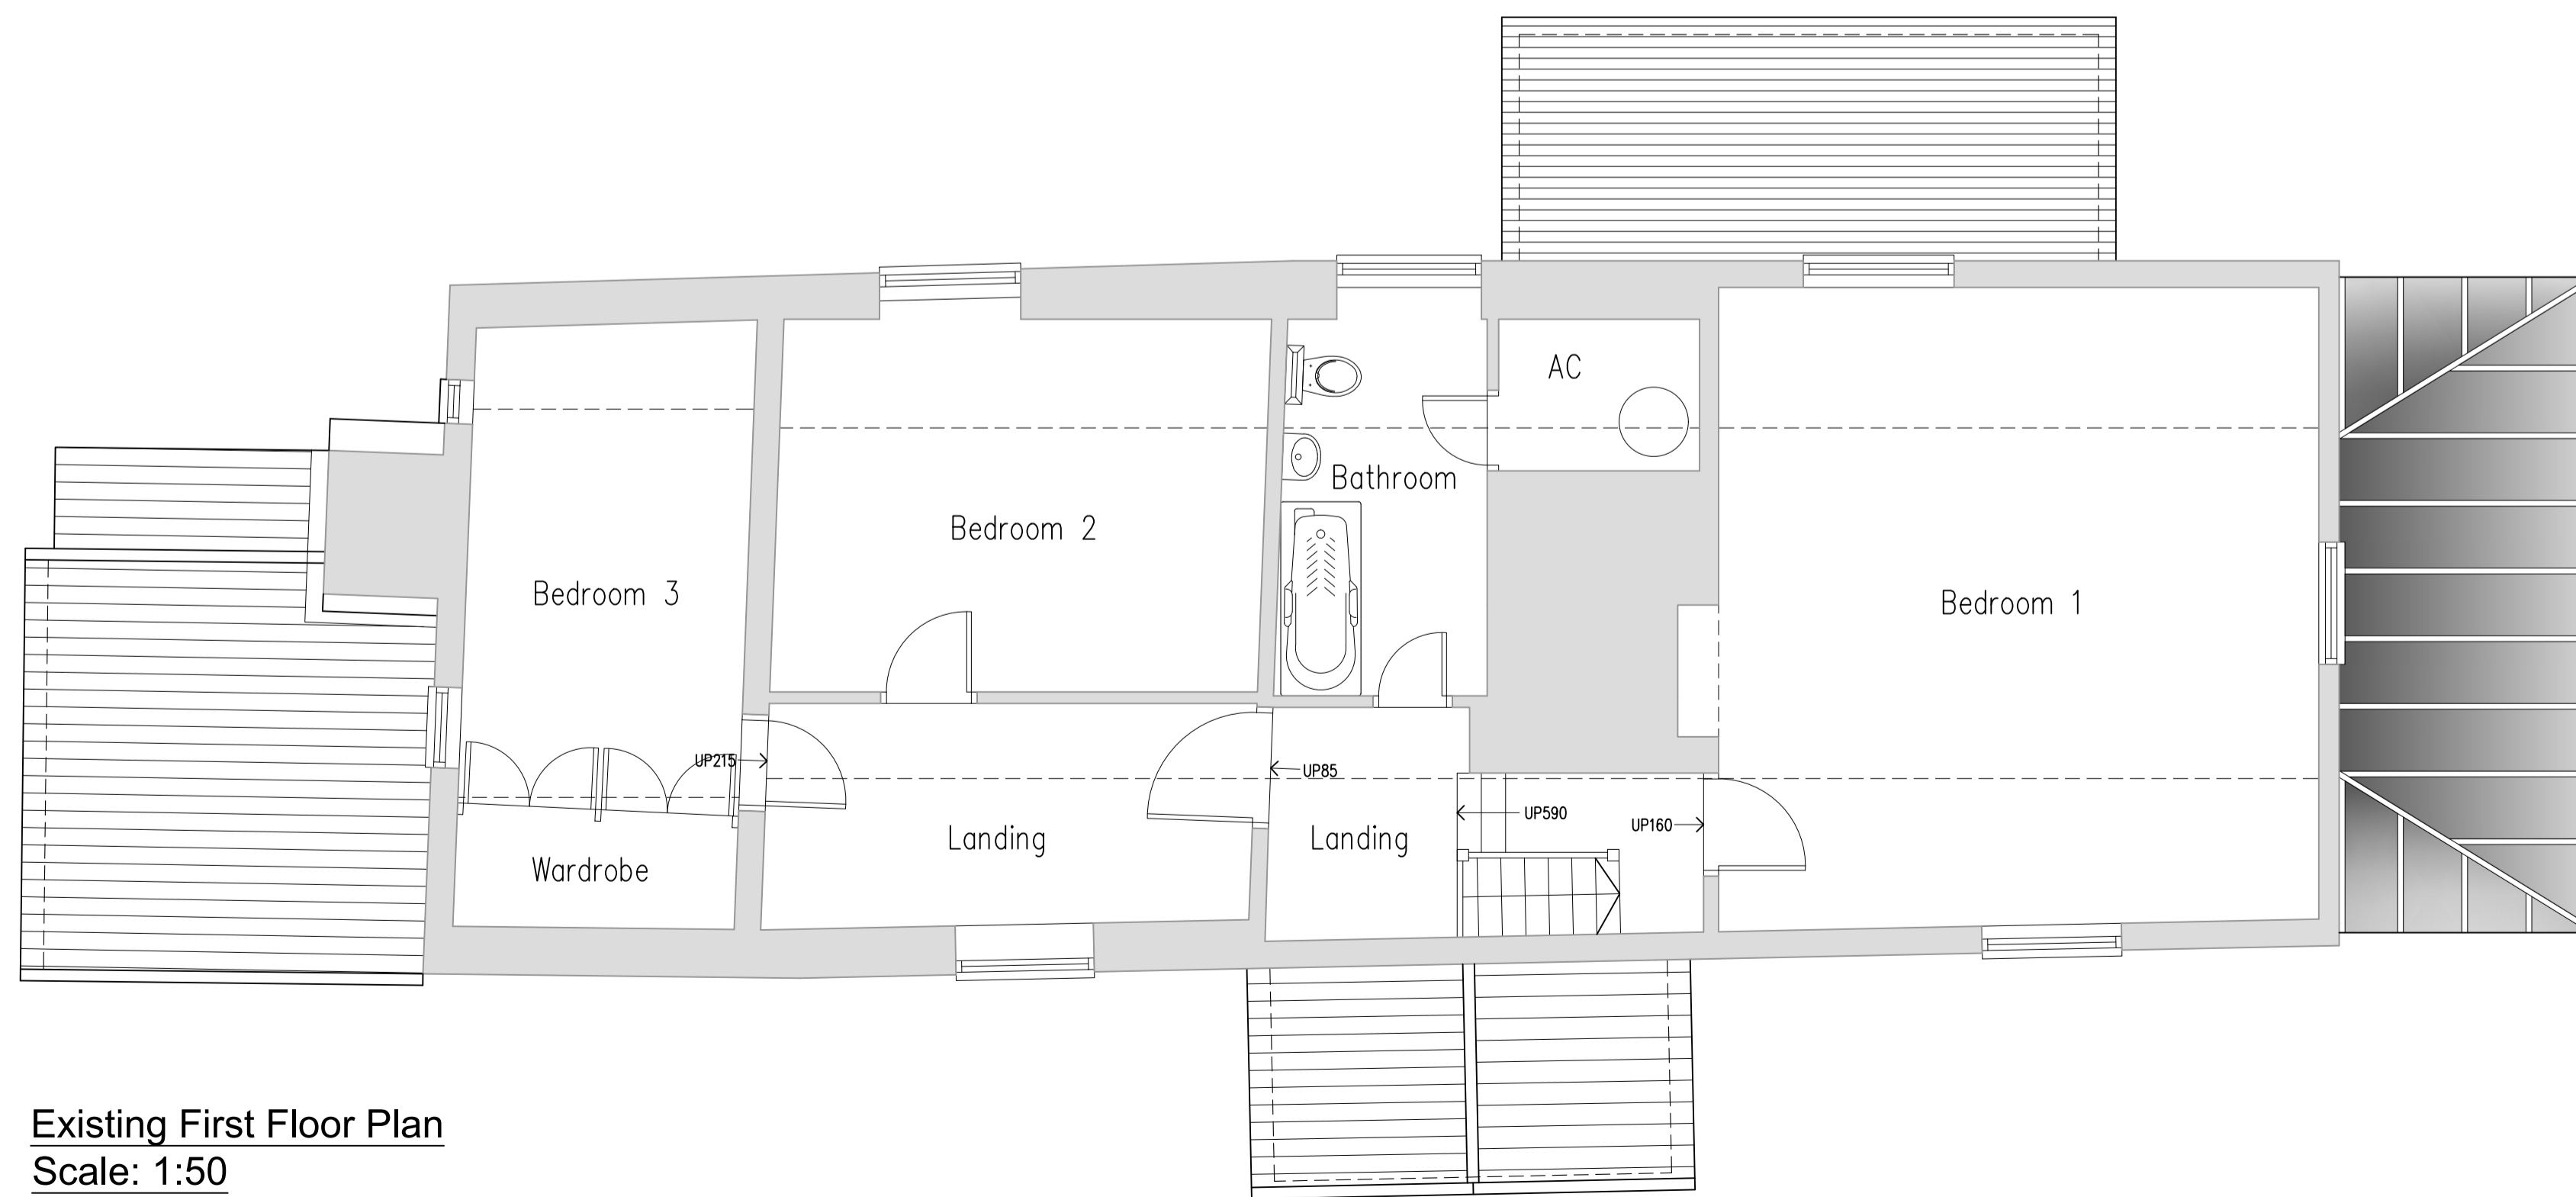


Existing Ground Floor Plan
Scale: 1:50

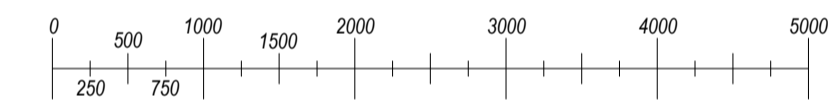

Existing First Floor Plan
Scale: 1:50

Tim Moll Architecture Chartered Architect			
JOB 1557		TIM MOLL ARCHITECTURE Suite 10, 9 Station Yard Needham Market Suffolk IP6 8SA T. 01449 708510 M. 07818087280 E. tim@timmollarchitecture.co.uk	
CLIENTS	MR & MRS Cousins		
JOB LOCATION	BRIDGE FARM, VALLEY LANE, GT. FINBOROUGH, SUFFOLK, IP14 3BA		
JOB DESCRIPTION	EXTENSION & ALTERATIONS		
DRAWING	EXISTING		
DATE	SCALE	DRAWING NUMBER	DRAWN BY
NOVEMBER 2022	AS SHOWN @ A1	.01	MJM
COPYRIGHT TIM MOLL ARCHITECTURE. ALL DIMENSIONS ARE TO BE MEASURED ON SITE AND NOT SCALED FROM THIS DRAWING.			