

**NOTES**

Contractors must check all dimensions on site. Only figured dimensions are to be worked from. Discrepancies must be reported before proceeding. This drawing is copyright.

Revision	Date
A	

**SETSQUARE SOLUTIONS LIMITED**  
Registered in the UK 107287  
 57 Droxford Crescent  
 Tadley, Hampshire  
 RG26 3BA  
 E Mail: [kenn@setsquare-solutions.co.uk](mailto:kenn@setsquare-solutions.co.uk)  
[www.setsquare-solutions.co.uk](http://www.setsquare-solutions.co.uk)  
 Tel/Fax: (0118) 981 1851  
 Mob: 07864 00293

**SOLUTIONS**  
 SET SQUARE  
 Architectural Design Building Surveying Project Management

JOB TITLE


**Mr and Mrs Duncan**  
**Tadley Place, Church Lane**  
**Baughurst, Tadley**

DRAWING TITLE  
**Proposed single storey**  
**side extension**  
**Existing Plans**

SCALE 1 : 50 @ A1

DATE Jul 2022 DRAWN BY K.M.

DWG NO. 000866/01 REV.

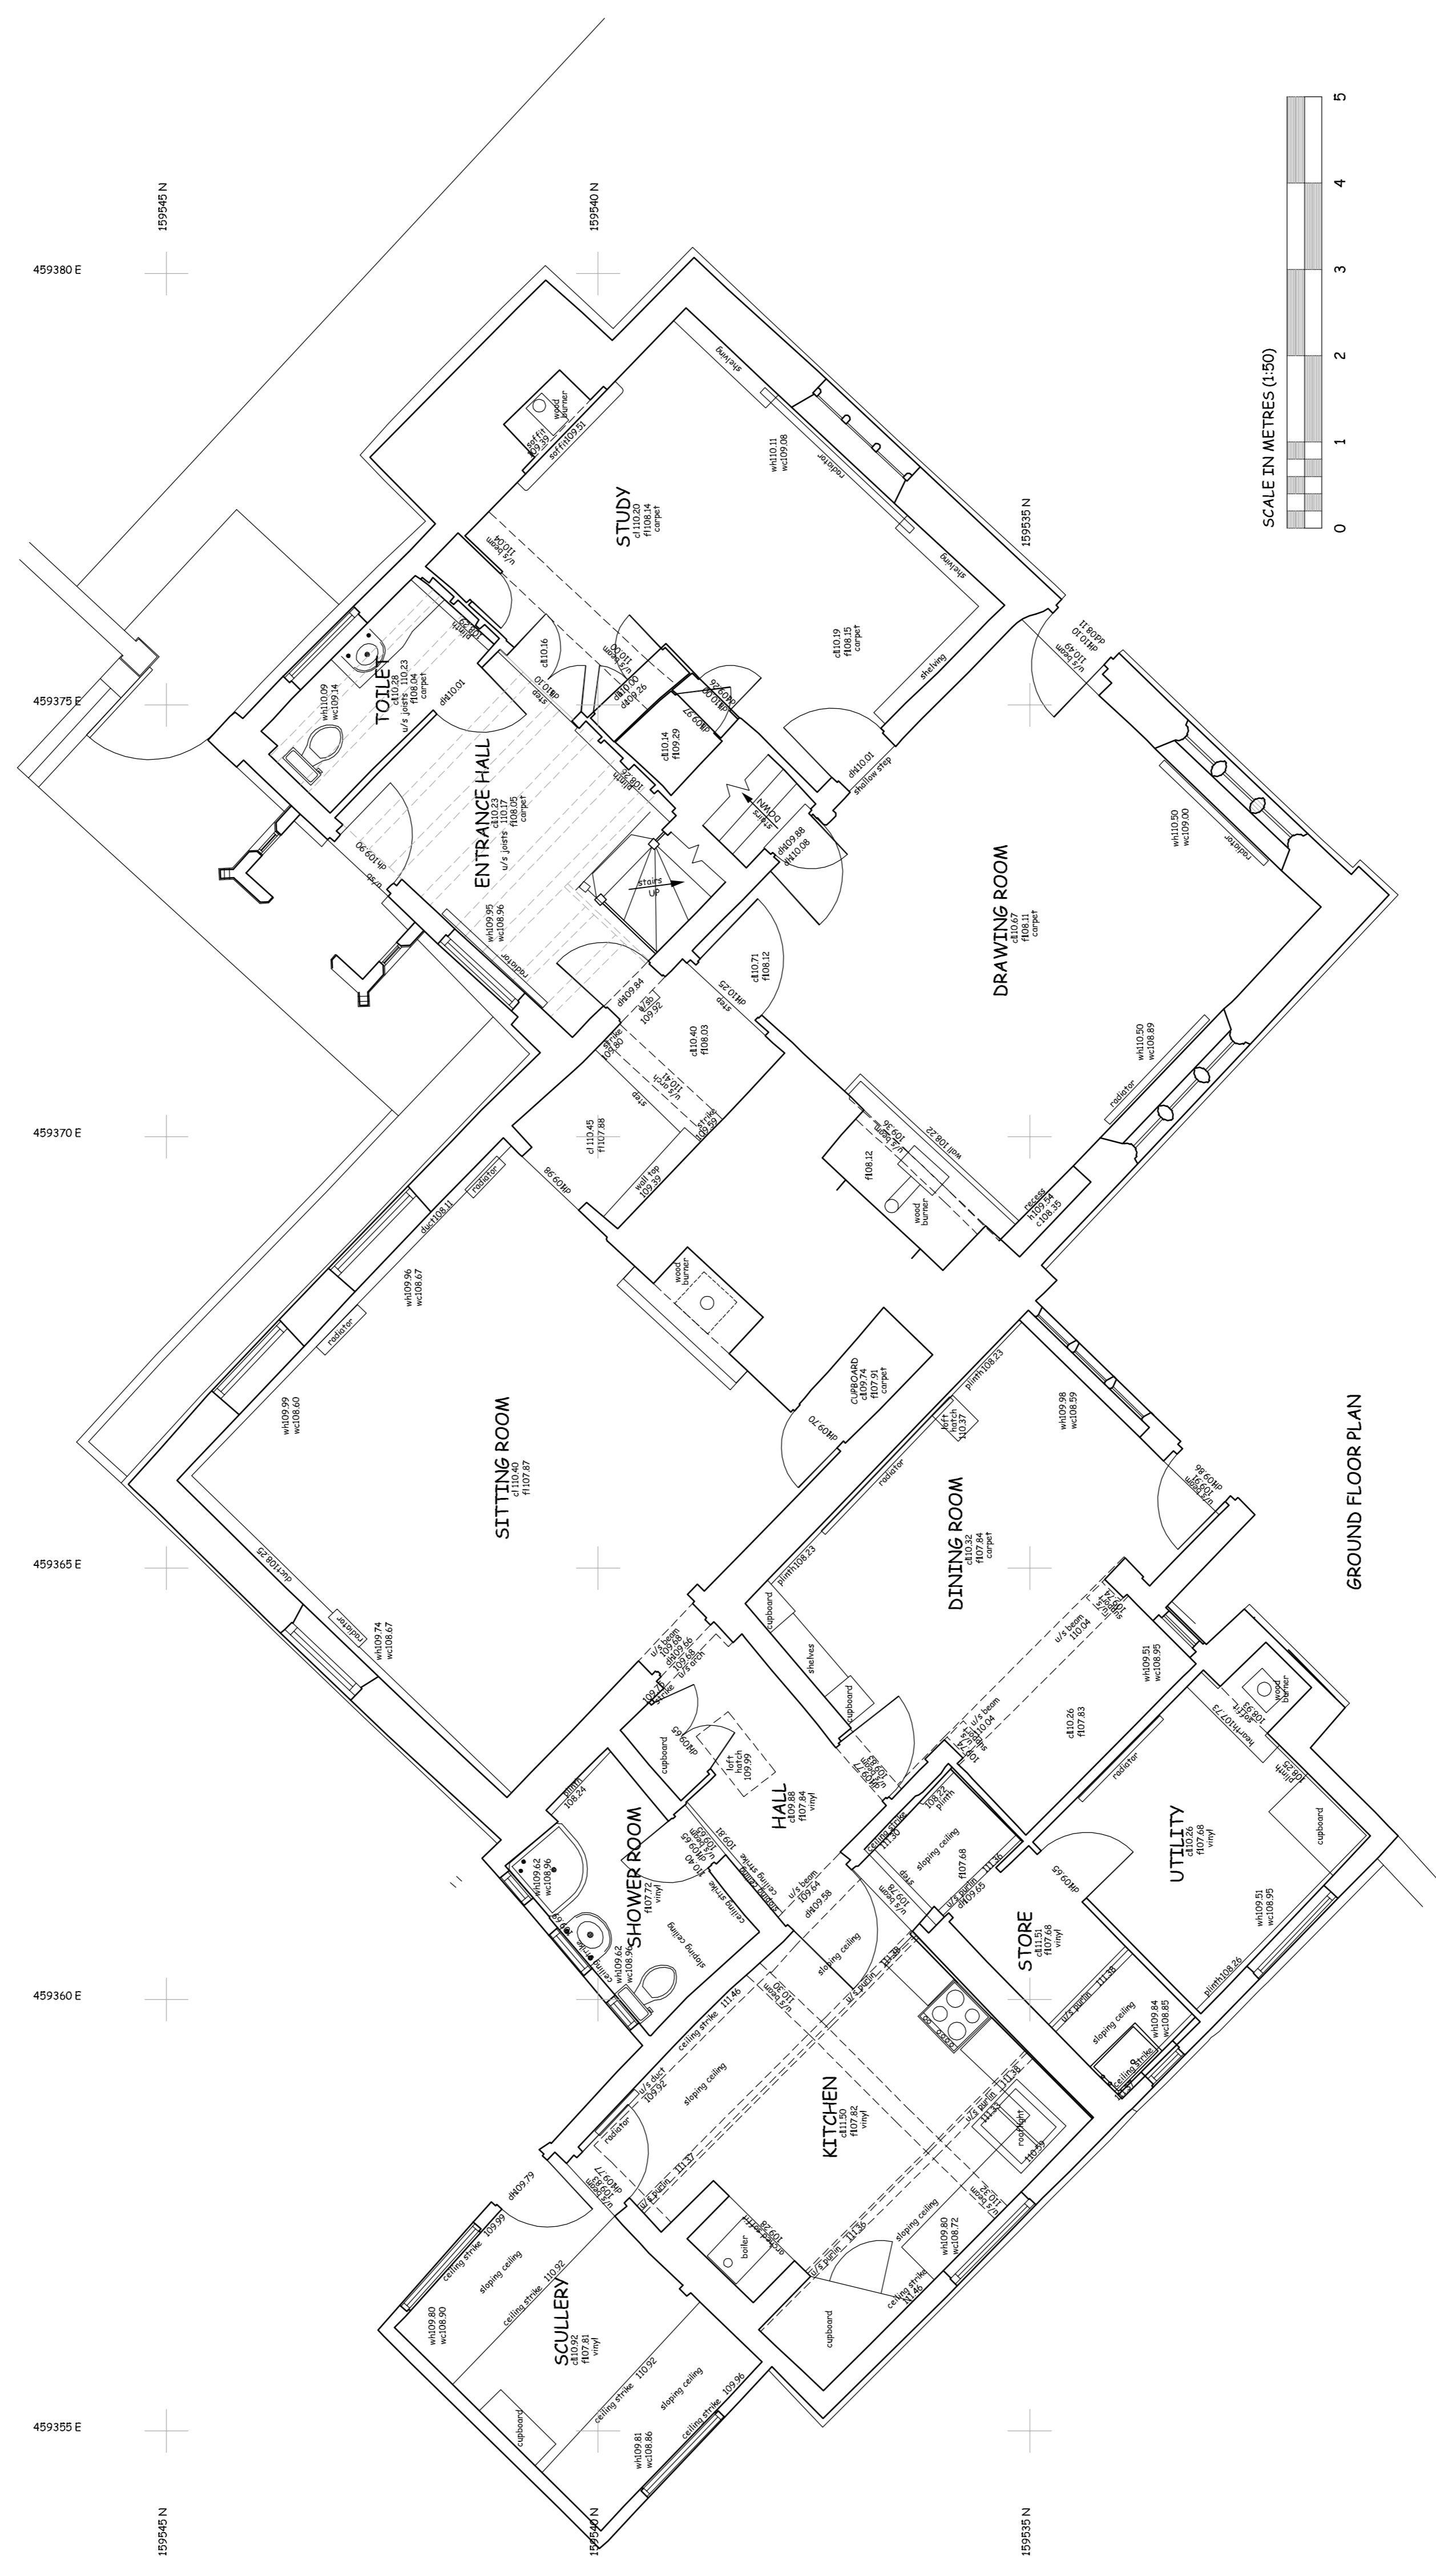

GROUND FLOOR PLAN