


1. Do not scale off this drawing for construction purposes.  
2. All dimensions and levels to be checked on site by the contractor before commencement of work and discrepancies reported to the architect.  
3. No responsibility can be accepted for errors arising on site due to unauthorised variations from the architect's drawing.  
4. This drawing is the copyright of the architect and may not be reproduced without license.  
5. This drawing is prepared for submission in relation to local authority consent. The author accepts no design liability for works constructed on the basis of this drawing.

A3

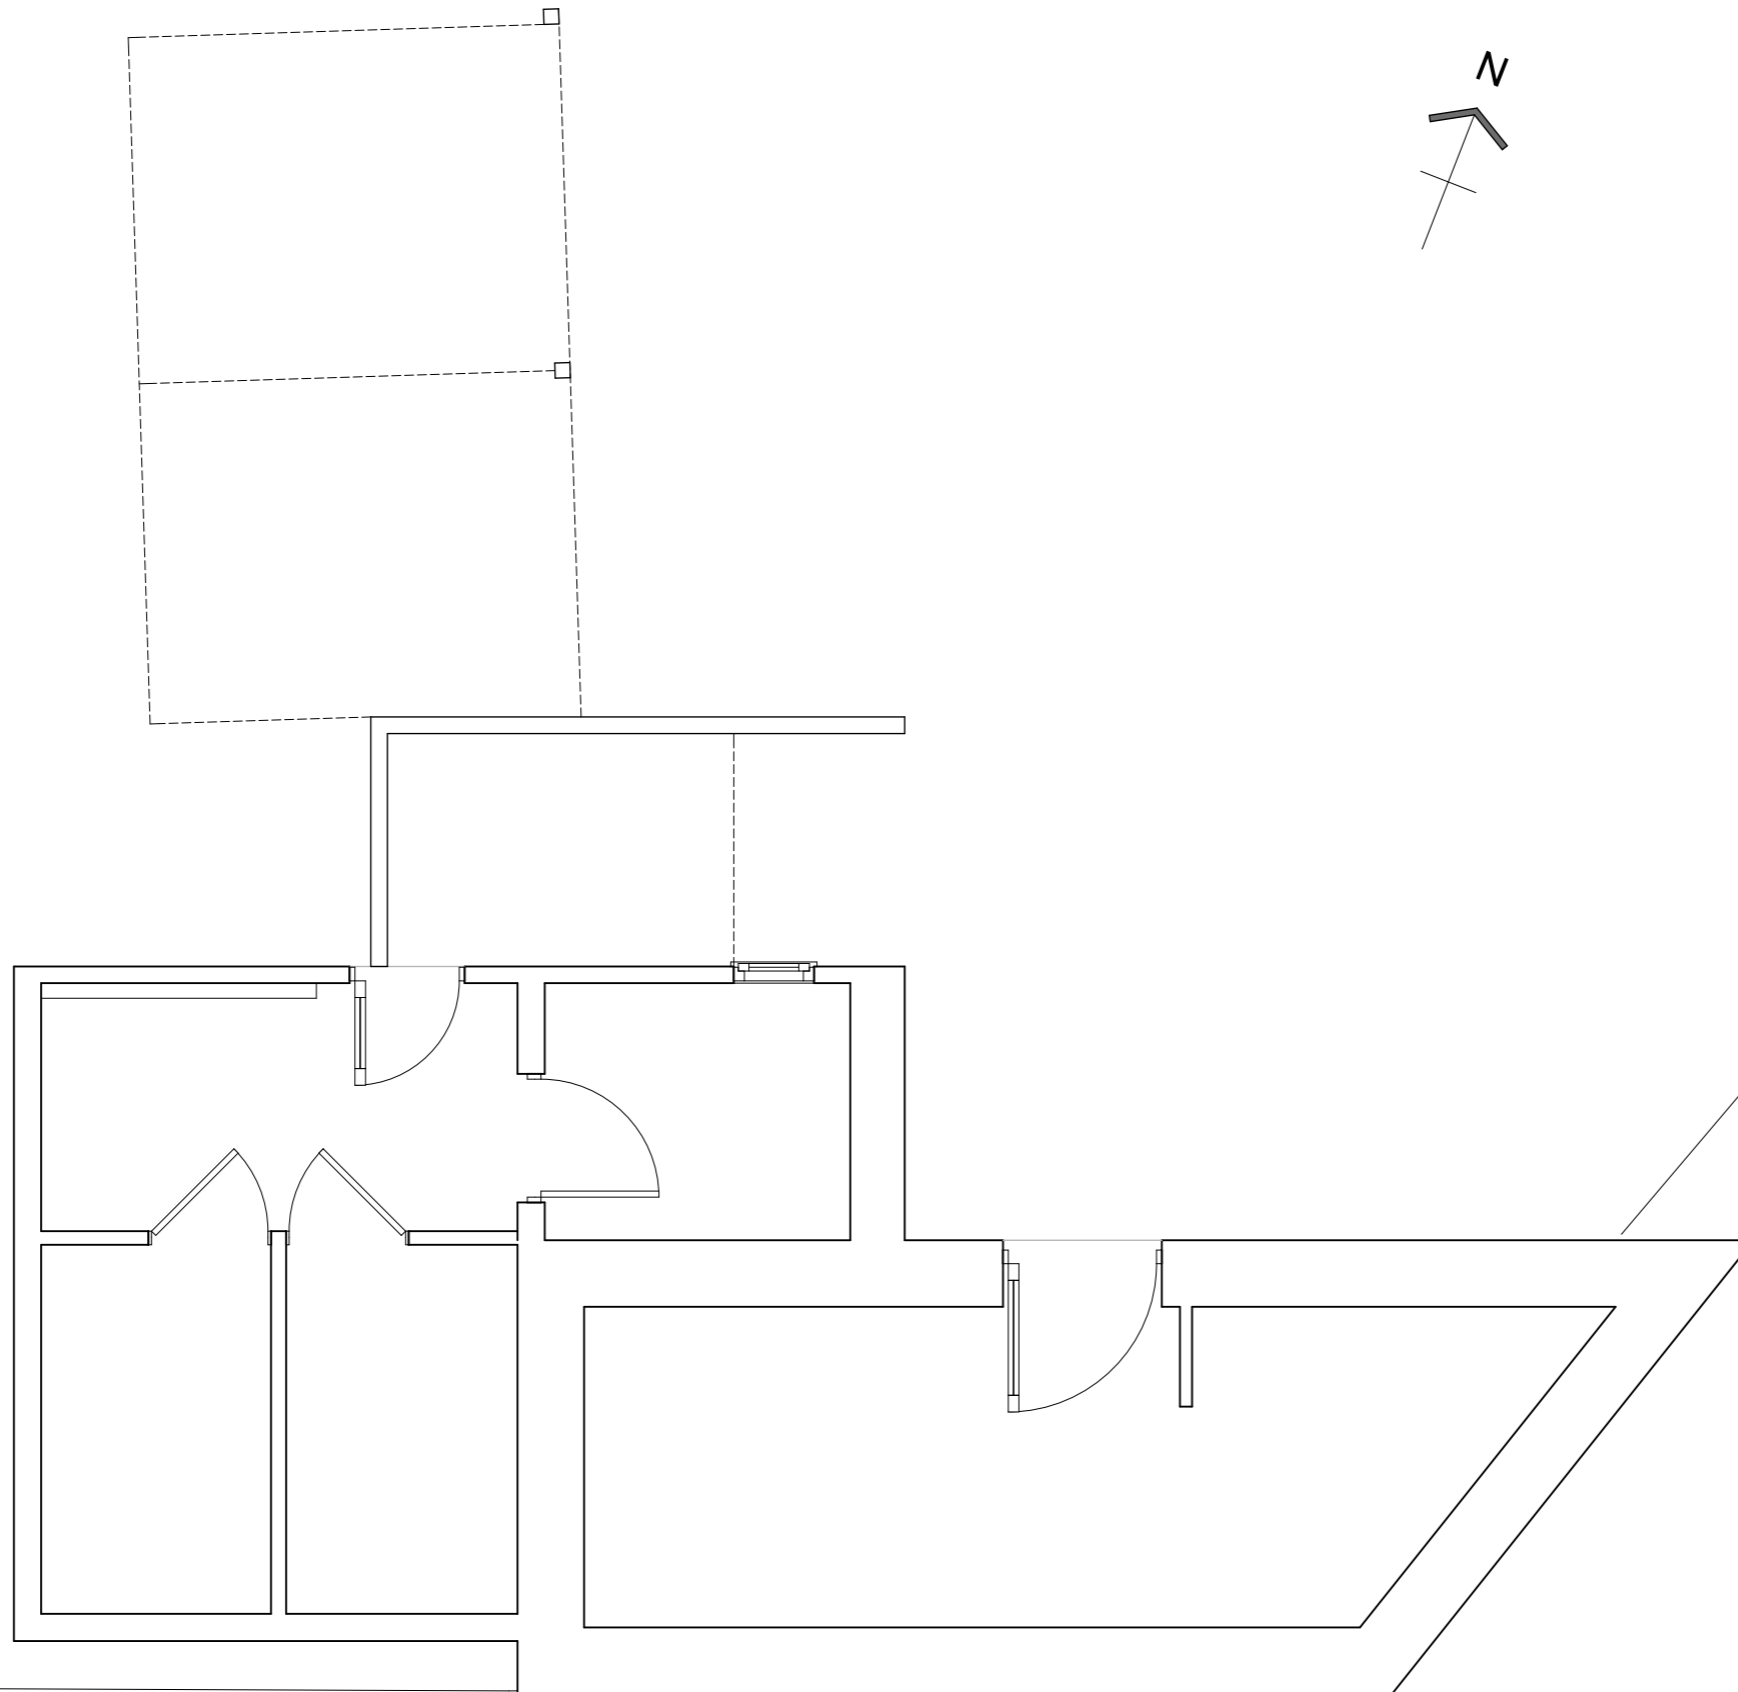

drawing no  
1325.03  
rev.

job  
Ancillary Accommodation for Supported Living  
And Associated Works

Lauren House, 20A, Cadogan Road, Camborne,  
TR14 7RX, Cornwall

drawing  
FLOOR PLAN AS EXISTING

drawing no	rev.	scale	paper size	date
1325.03		1 : 50	A3	Sep. 2022

**Martin Richards Design**

Principal: Martin Richards B.A. (Hons) Dip. Arch.



email. mail@martinrichardsdesign.co.uk