



D:\Now Architecture Dropbox\Active Projects\52 Springfield Avenue Holbury\Drawings\52 Springfield AvenueA.pln 13/12/2023 10:18

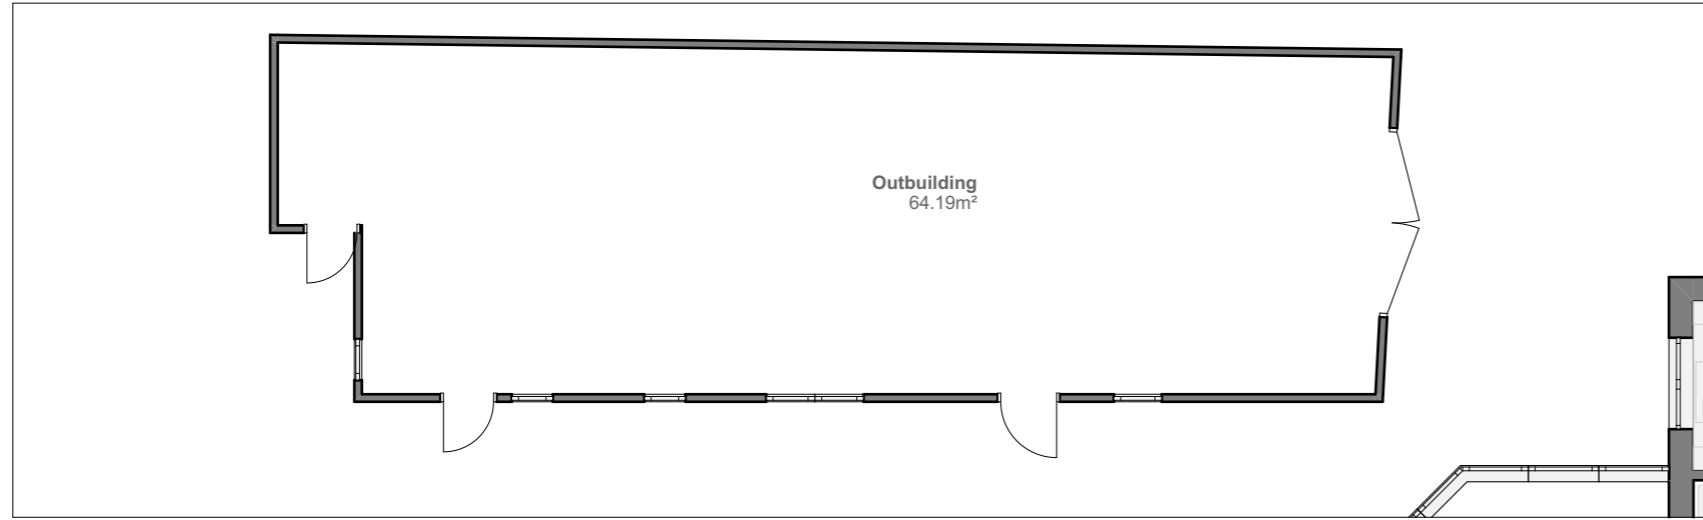


**Outbuilding**


**East Elevation**

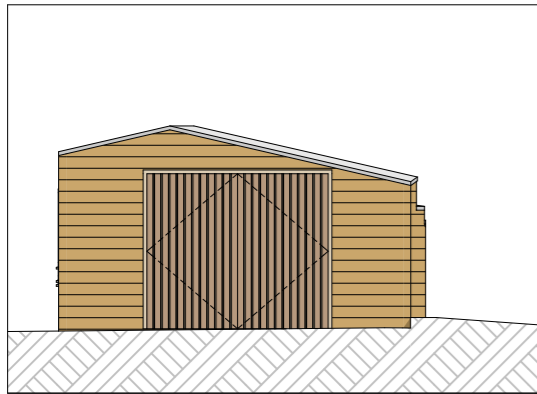

**North Elevation**

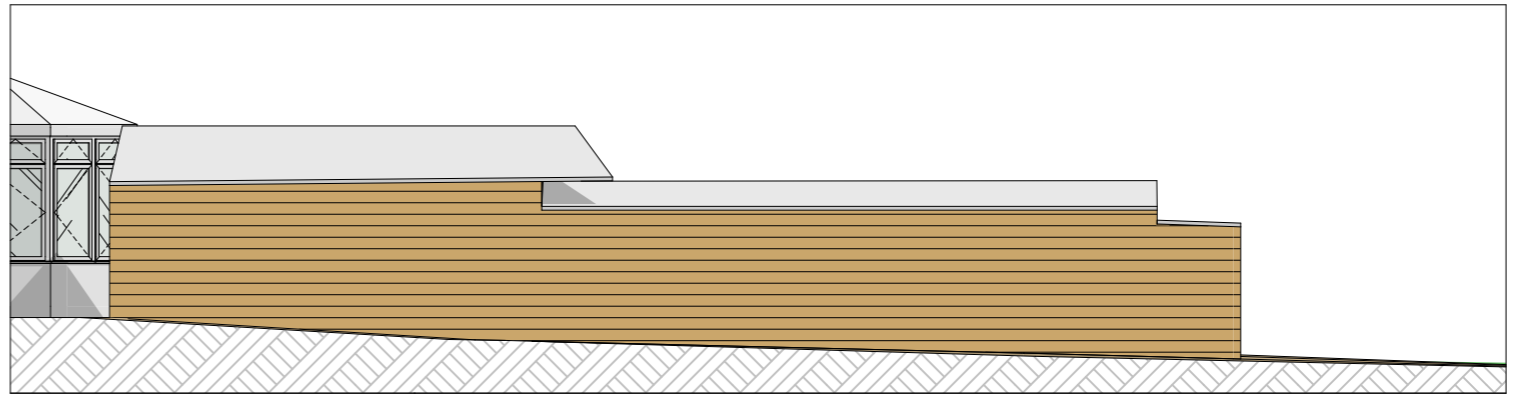

**West Elevation**

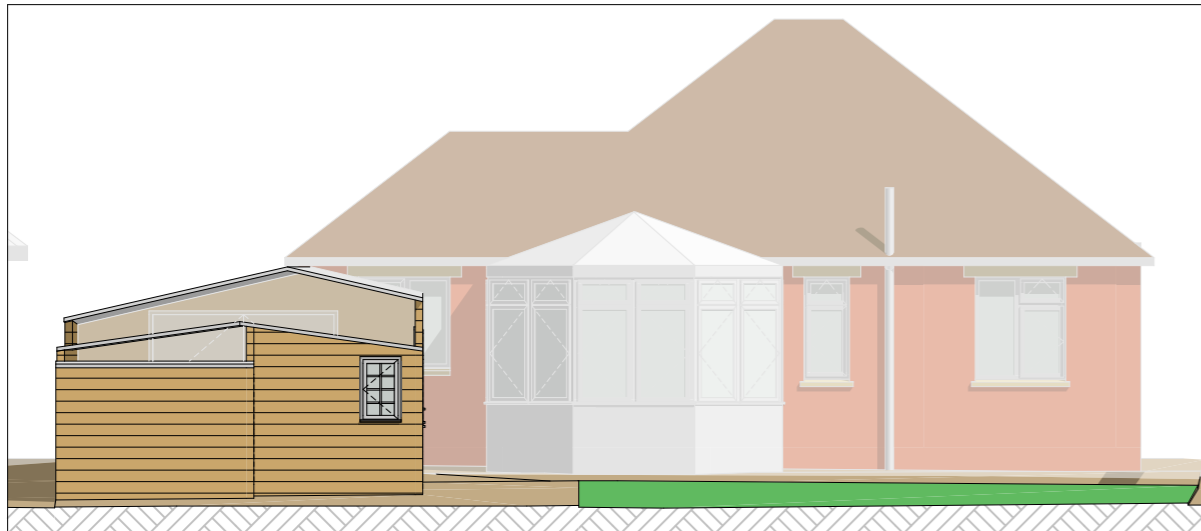

**South Elevation**



**PLANNING**

© Now Architecture. Client to have license to work solely for the site designated, subject to terms engagement and payment of fees.

Do not scale from this drawing. Use figured dimensions only. **IF IN DOUBT ASK!** Verify all dimensions on site before commencing any work or shop drawings.

This drawing to be read in conjunction with all relevant drawings / specification / schedules etc. which relate to this project



Top Floor  
3e High Street  
Christchurch BH23 1AB

www.nowarchitecture.co.uk  
hello@nowarchitecture.co.uk  
01202 056 399

**PROJECT**  
52 Springfield Avenue  
Loft Conversion and Rear Extension

**SITE ADDRESS**  
52 Springfield Avenue  
Holbury SO45 2LP, UK

**CLIENT**  
Kerry & Darrell

**DRAWING**  
Planning Design  
Existing Garage

Status:  
SCALE  
1:100 @ A3

**DRAWN BY**    **CHECKED**

**PROJECT NO**    **DRAWING NO**    **DATE**    **REVISION**  
**0797**    **P007**    13/12/2023