



D:\Now Architecture Dropbox\Active Projects\52 Springfield Avenue Holbury\Drawings\52 Springfield AvenueA.pln 13/12/2023 10:18

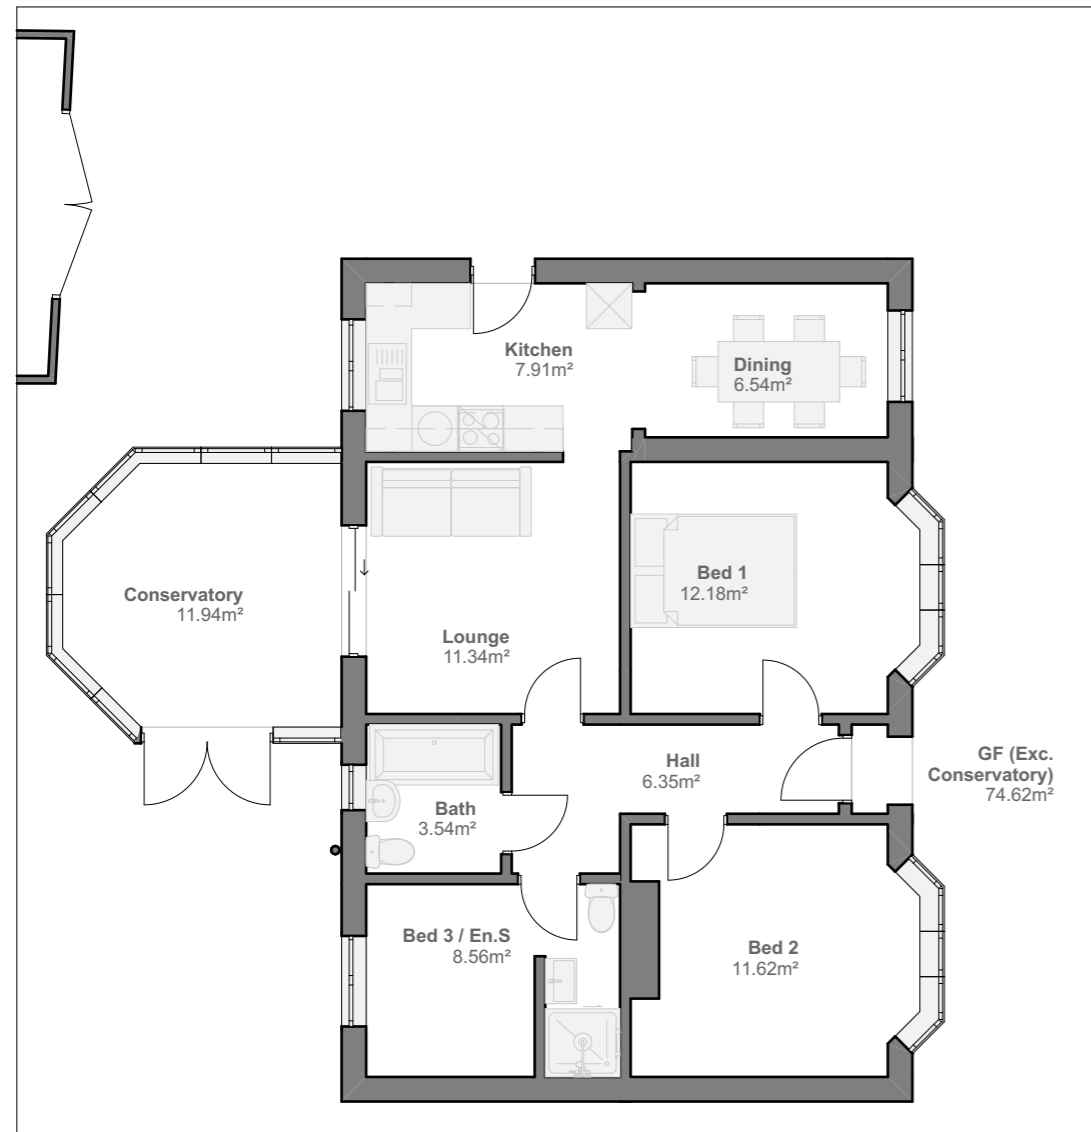

Ground Floor

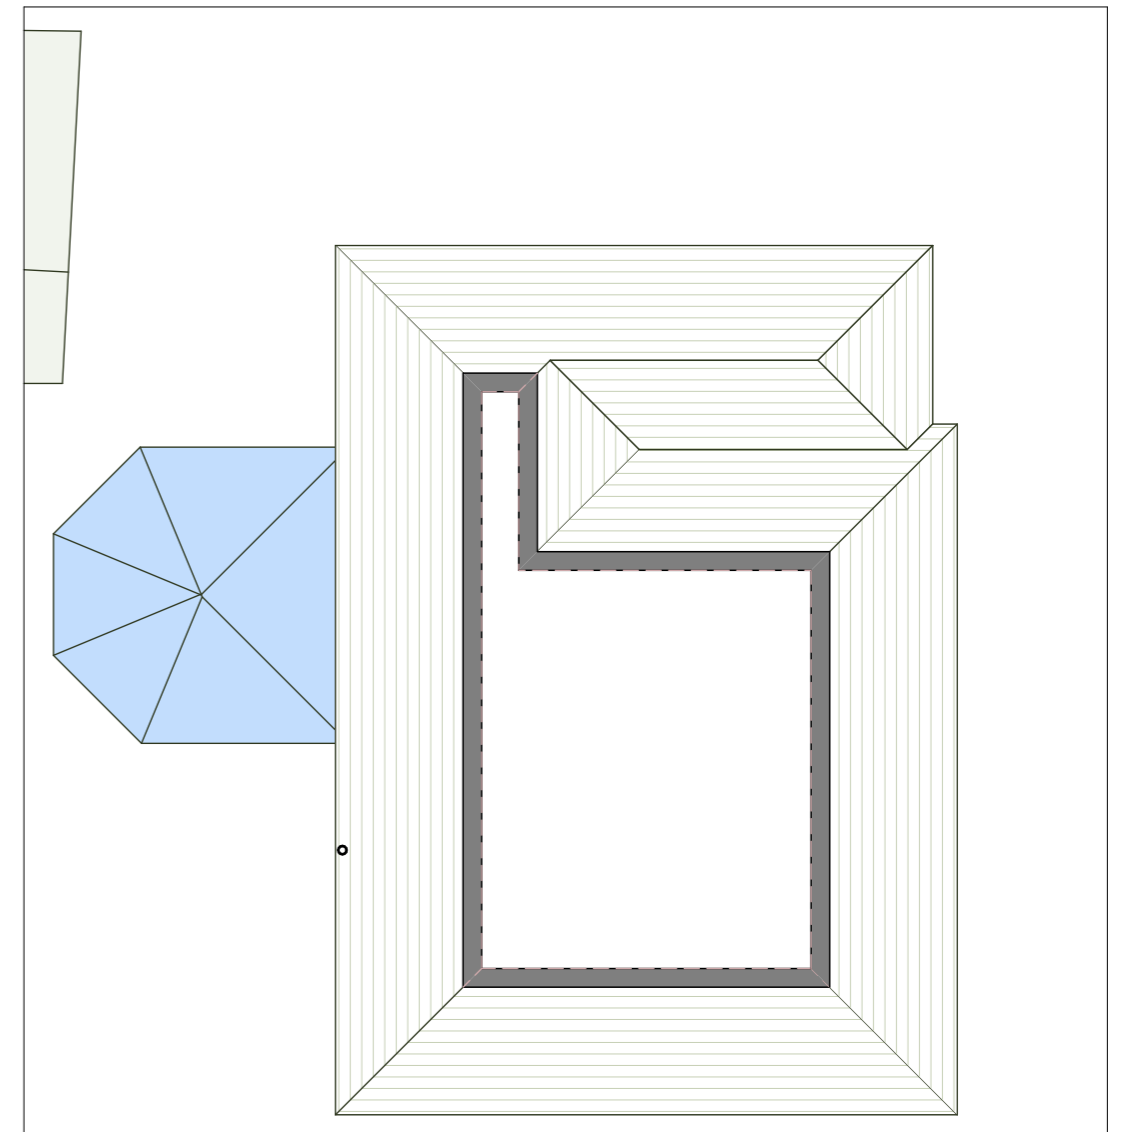

Loft

PLANNING

© Now Architecture. Client to have license to work solely for the site designated, subject to terms engagement and payment of fees.

Do not scale from this drawing. Use figured dimensions only.
IF IN DOUBT ASK! Verify all dimensions on site before commencing any work or shop drawings.

This drawing to be read in conjunction with all relevant drawings / specification / schedules etc. which relate to this project



Top Floor
3e High Street
Christchurch BH23 1AB

www.nowarchitecture.co.uk
hello@nowarchitecture.co.uk
01202 056 399

PROJECT
52 Springfield Avenue
Loft Conversion and Rear Extension

SITE ADDRESS
52 Springfield Avenue
Holbury SO45 2LP, UK

CLIENT
Kerry & Darrell

DRAWING
Planning Design
Existing Floor Plans
Status: Preliminary

SCALE 1:100 @ A3	DRAWN BY RN	CHECKED
----------------------------	-----------------------	----------------

PROJECT NO 0797	DRAWING NO P003	DATE 13/12/2023	REVISION
---------------------------	---------------------------	---------------------------	-----------------