



DO NOT SCALE FROM THIS DRAWING
 ASK FOR DIMENSION
 USE ONLY FOR PURPOSE
 INDICATED BELOW

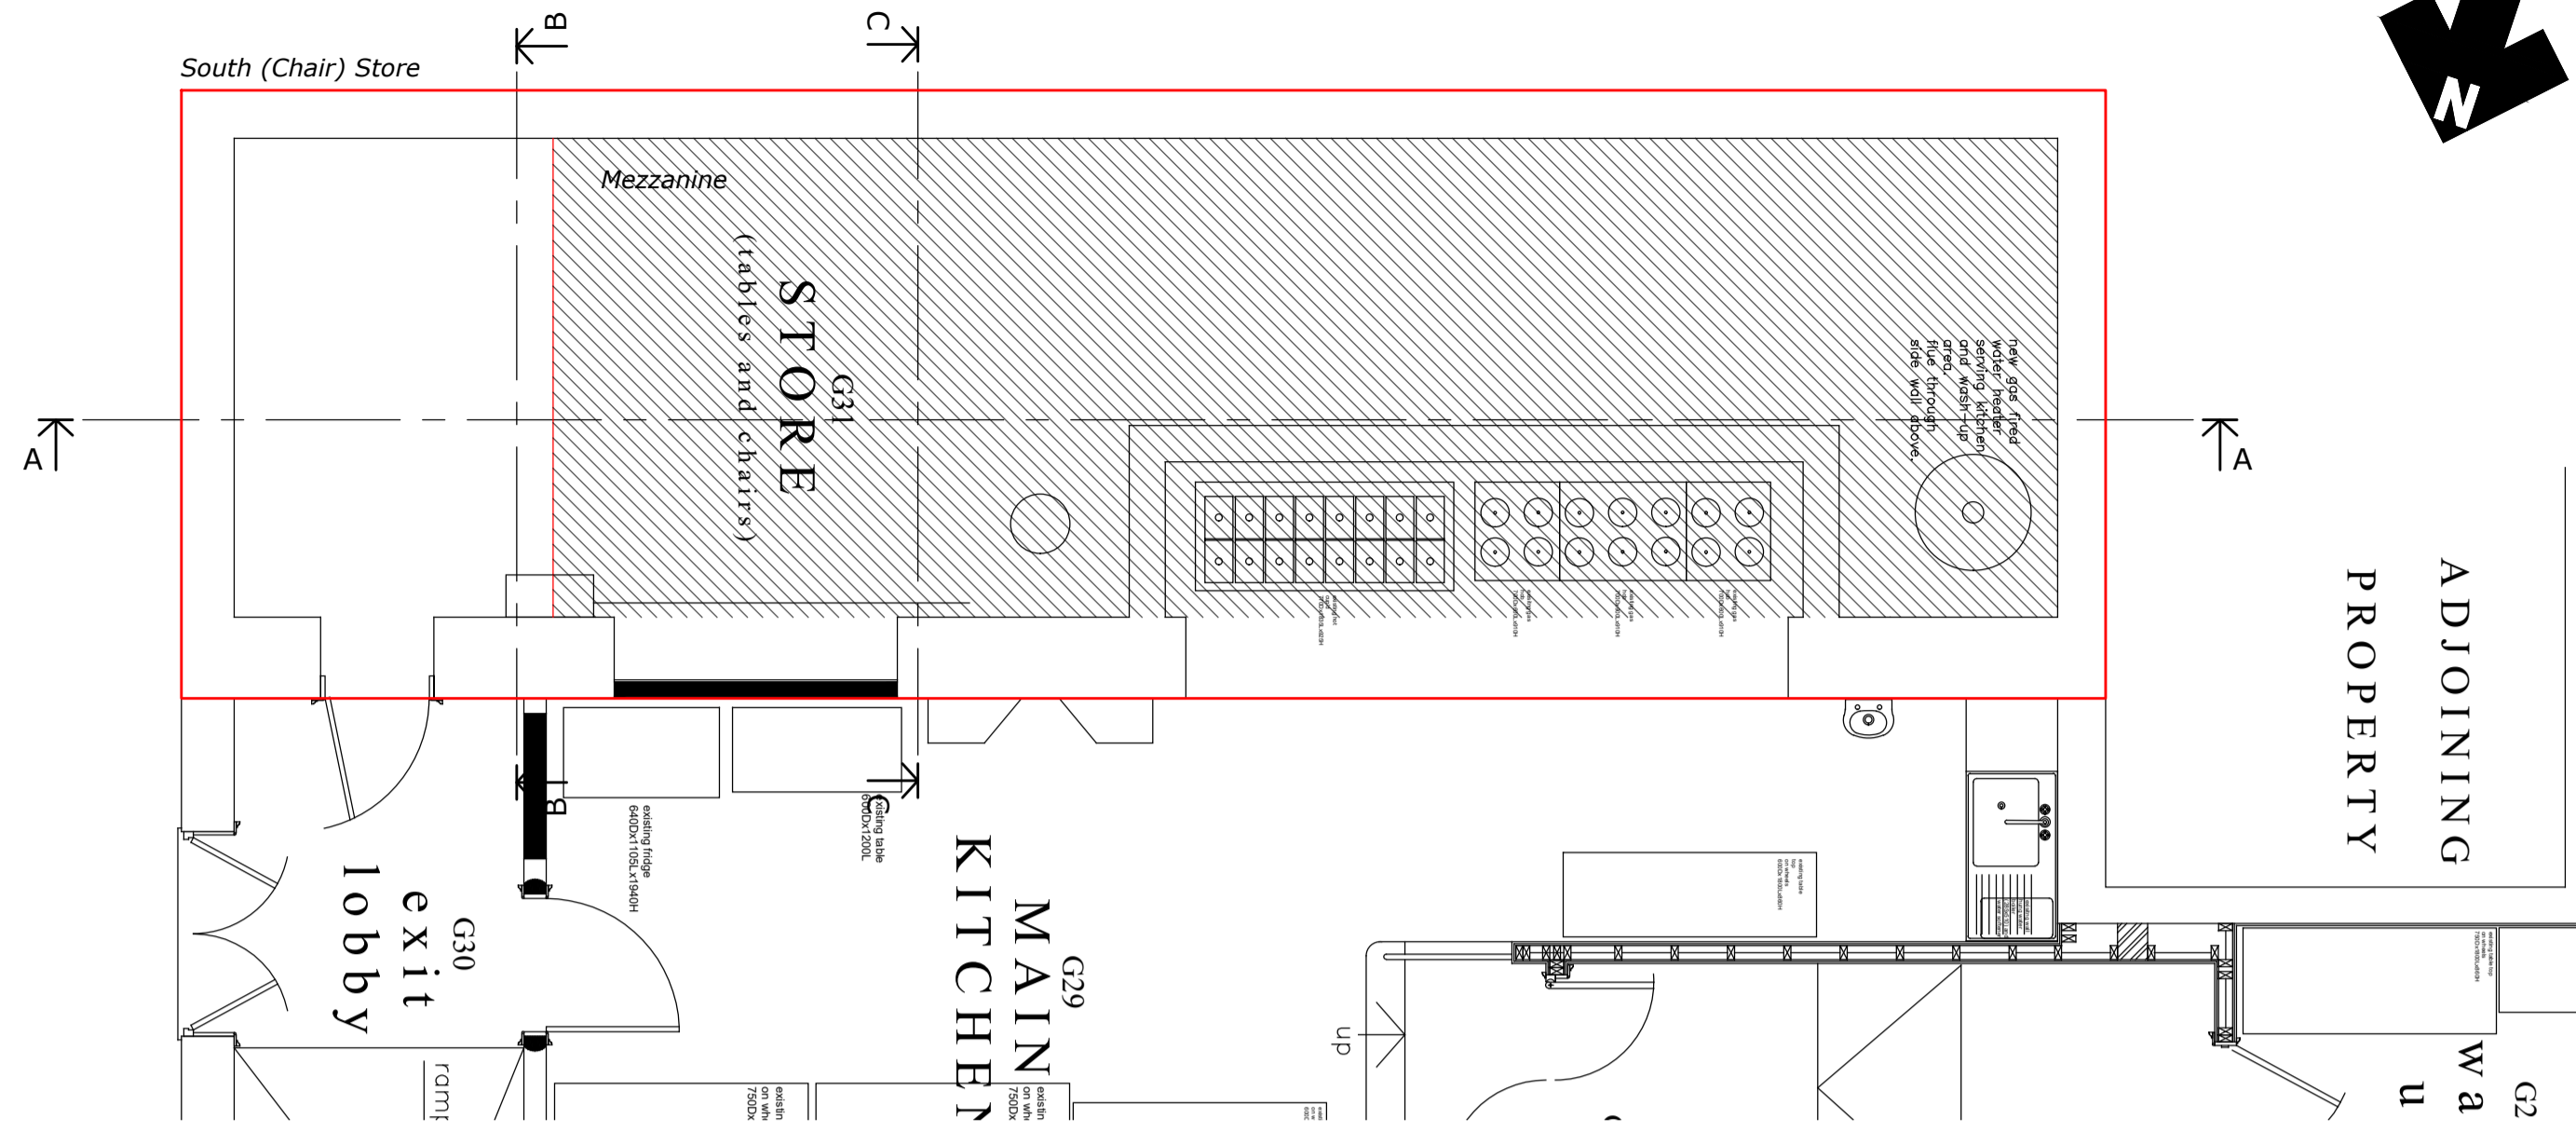


Existing (Mezzanine) Floor Plan

1:50

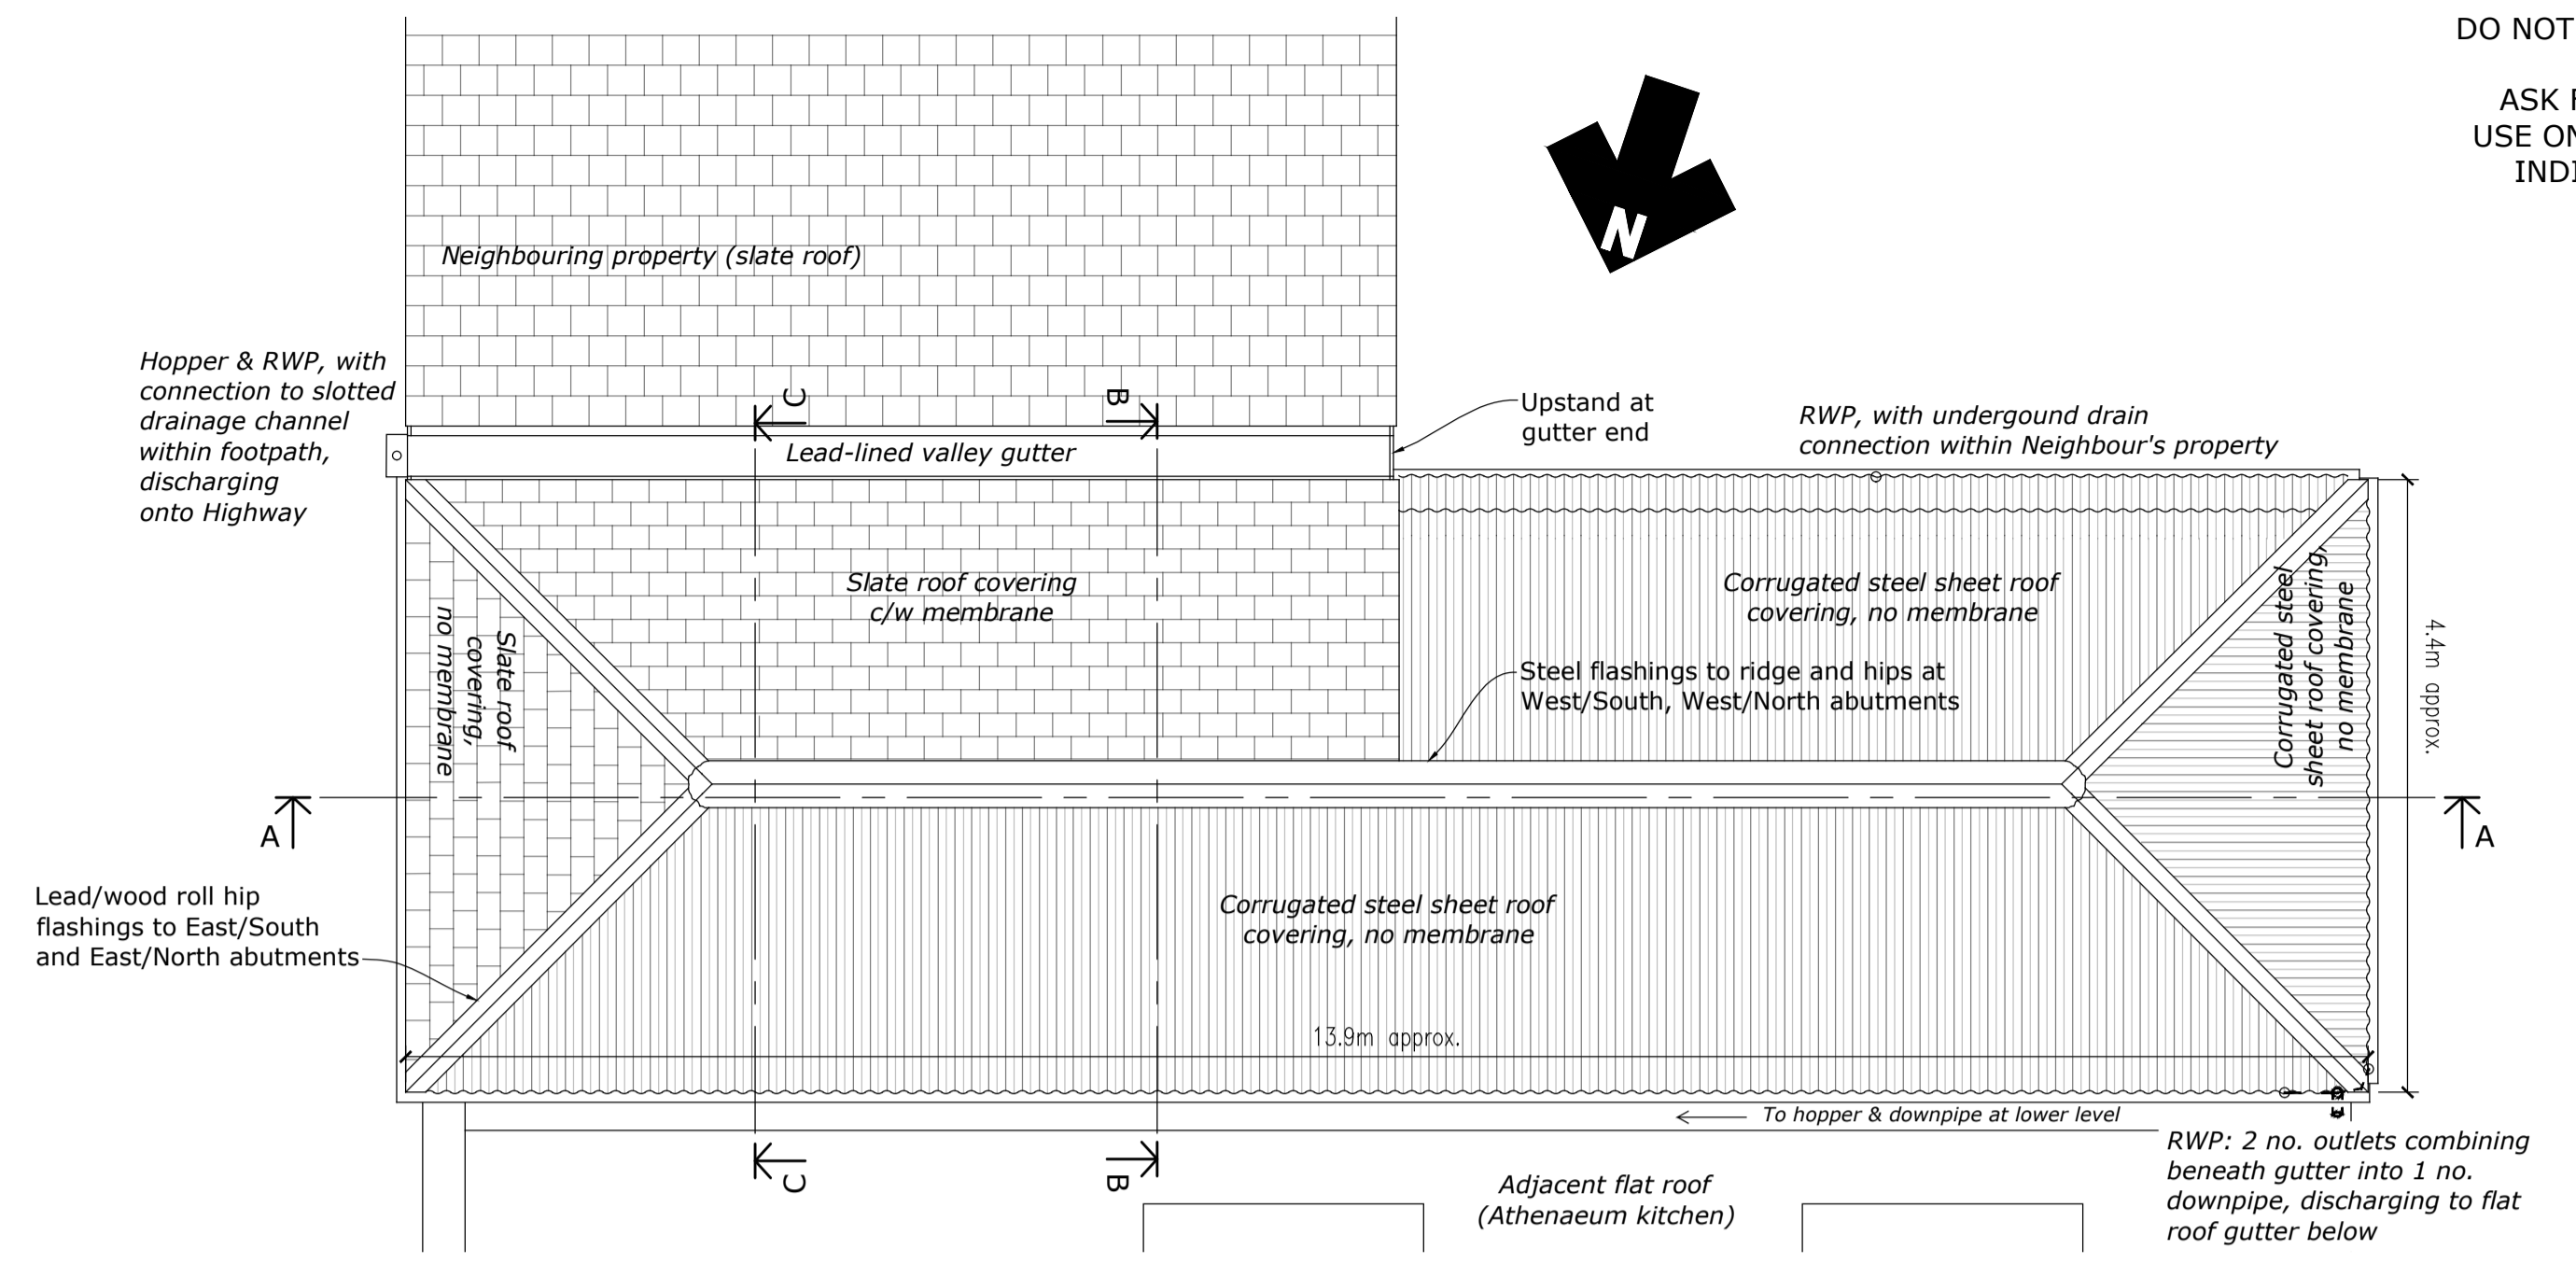

Existing Roof Plan

1:50

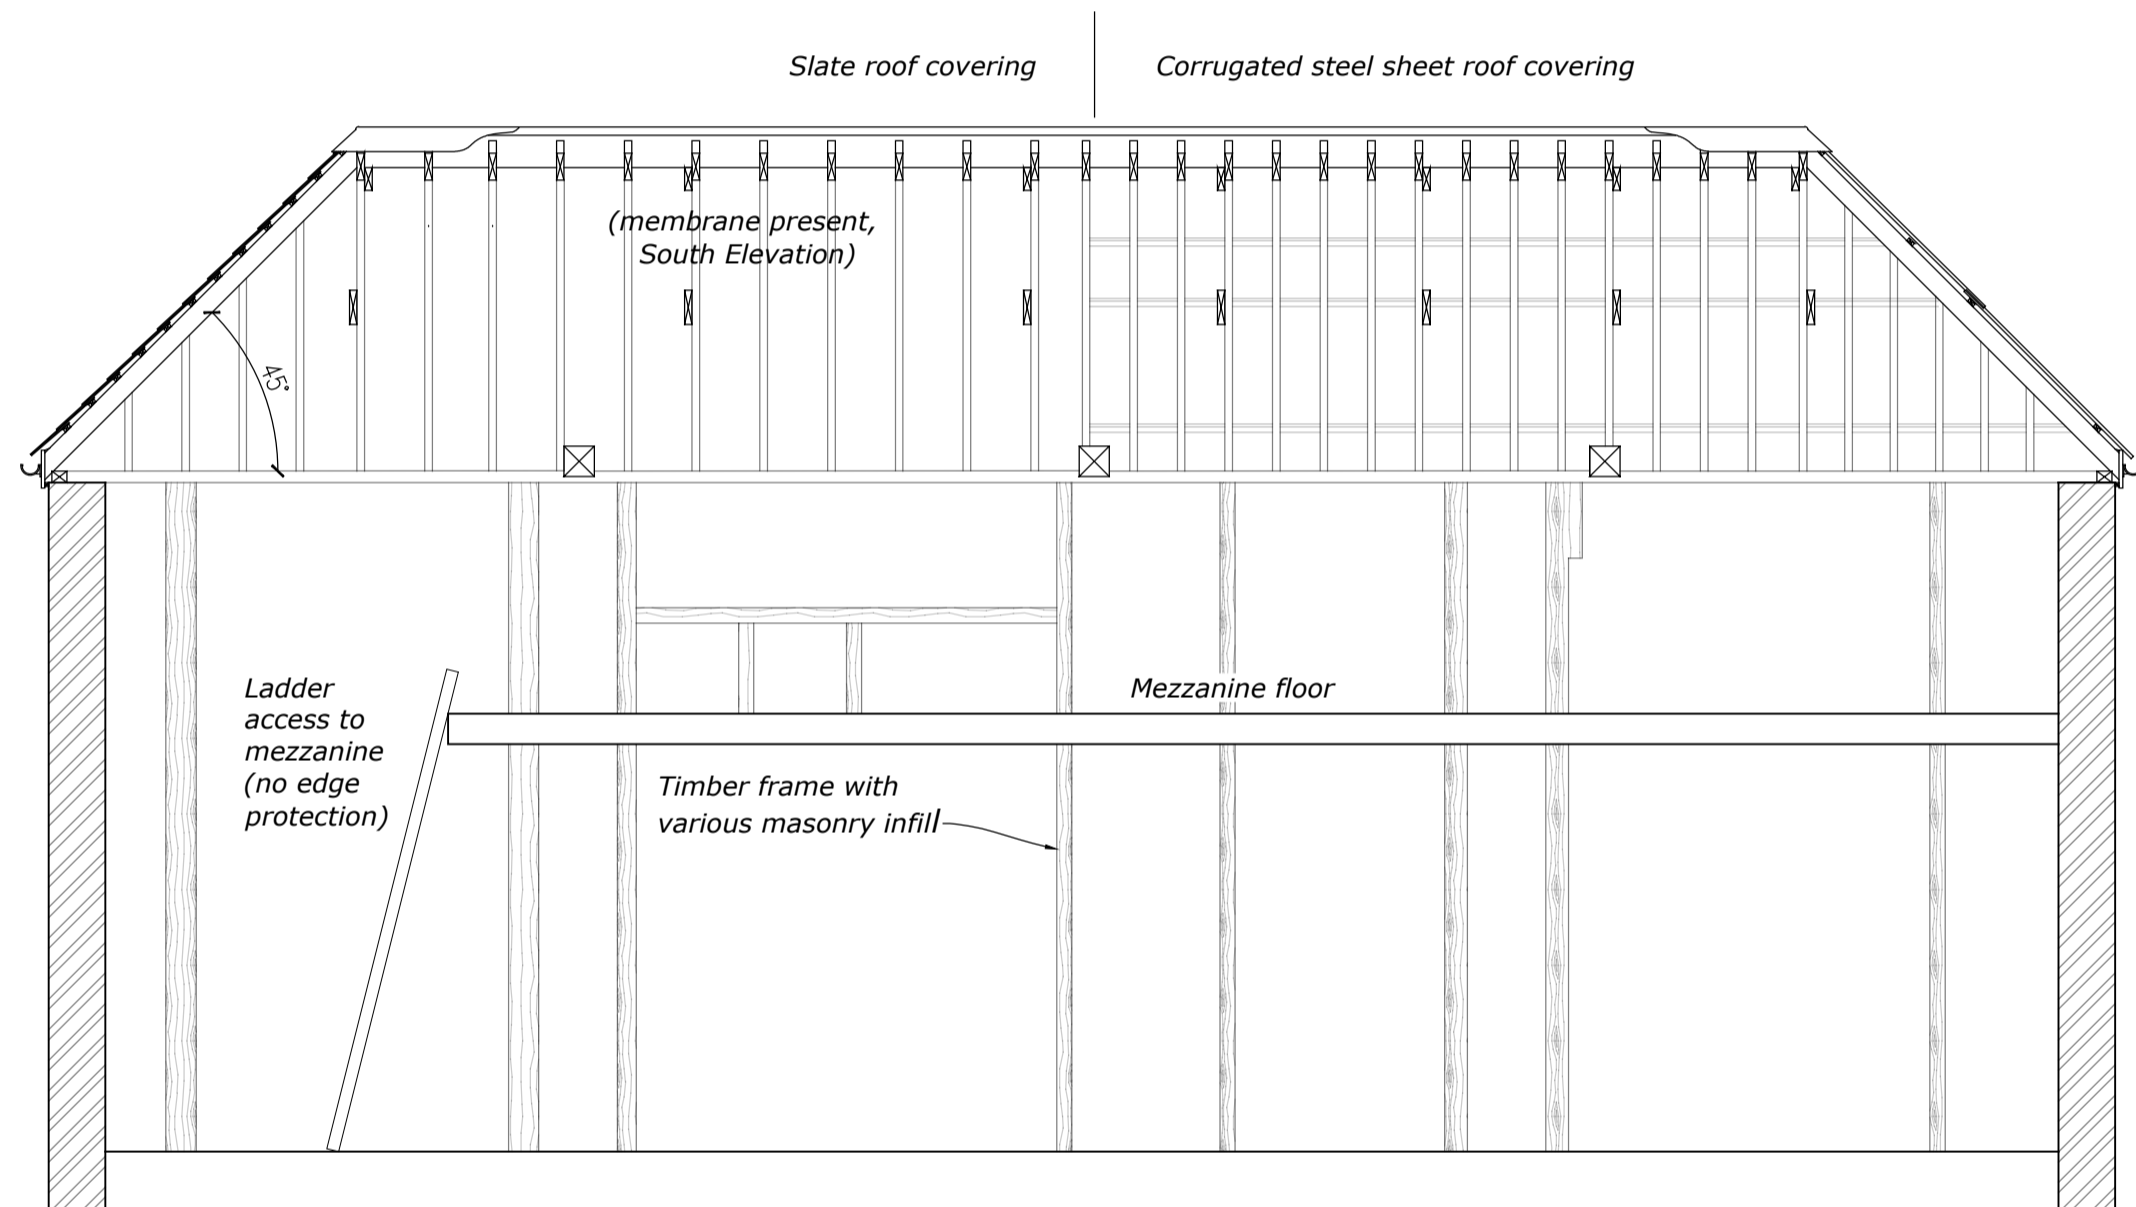

Existing Section A-A

1:50




1. South slope: view of valley gutter and partial slate/partial steel roof coverings.



2. South slope: rotten rafters stop short of wall plate.


Existing Photos

NTS

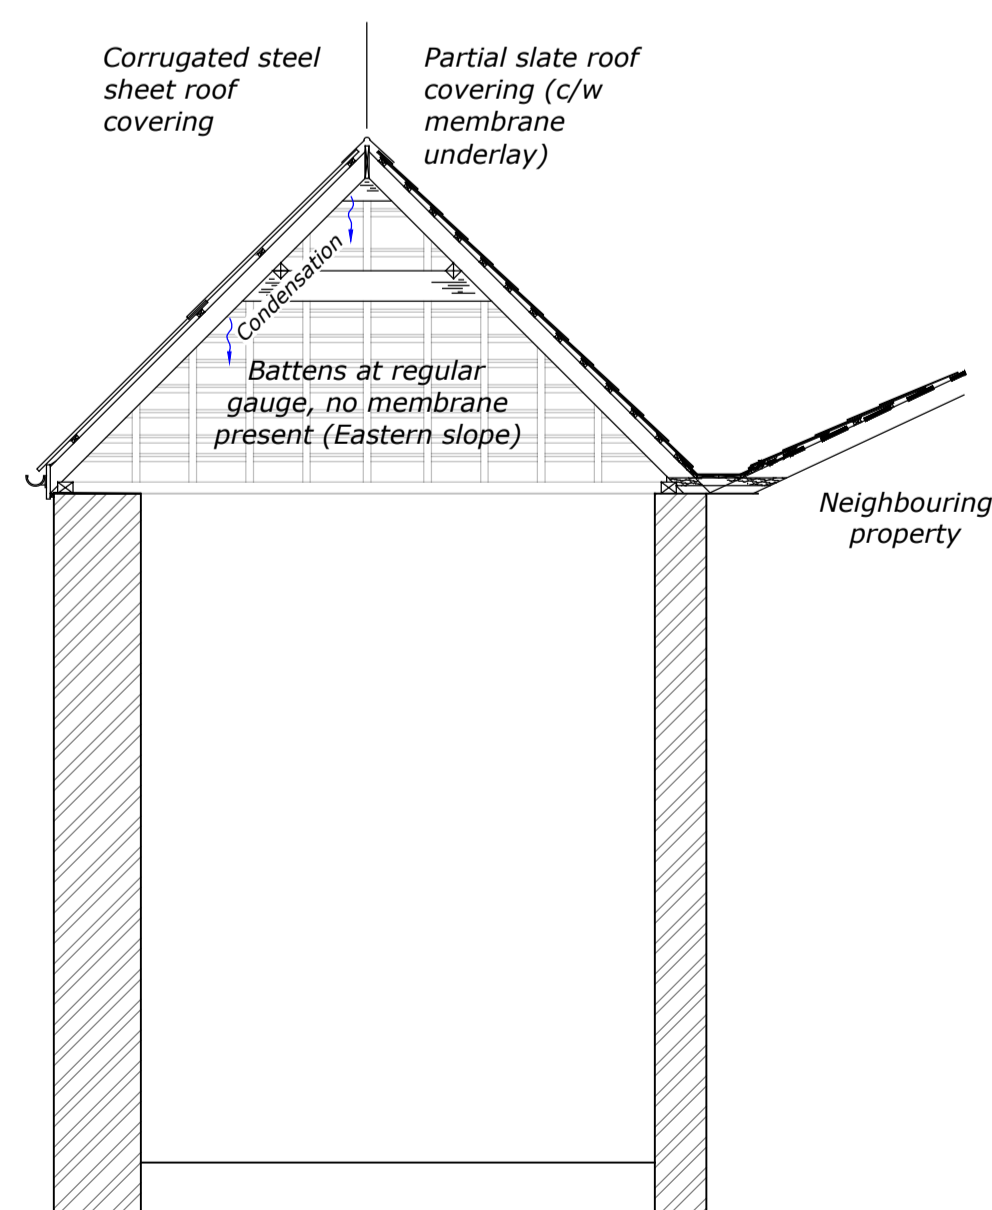


Existing Section B-B

1:50

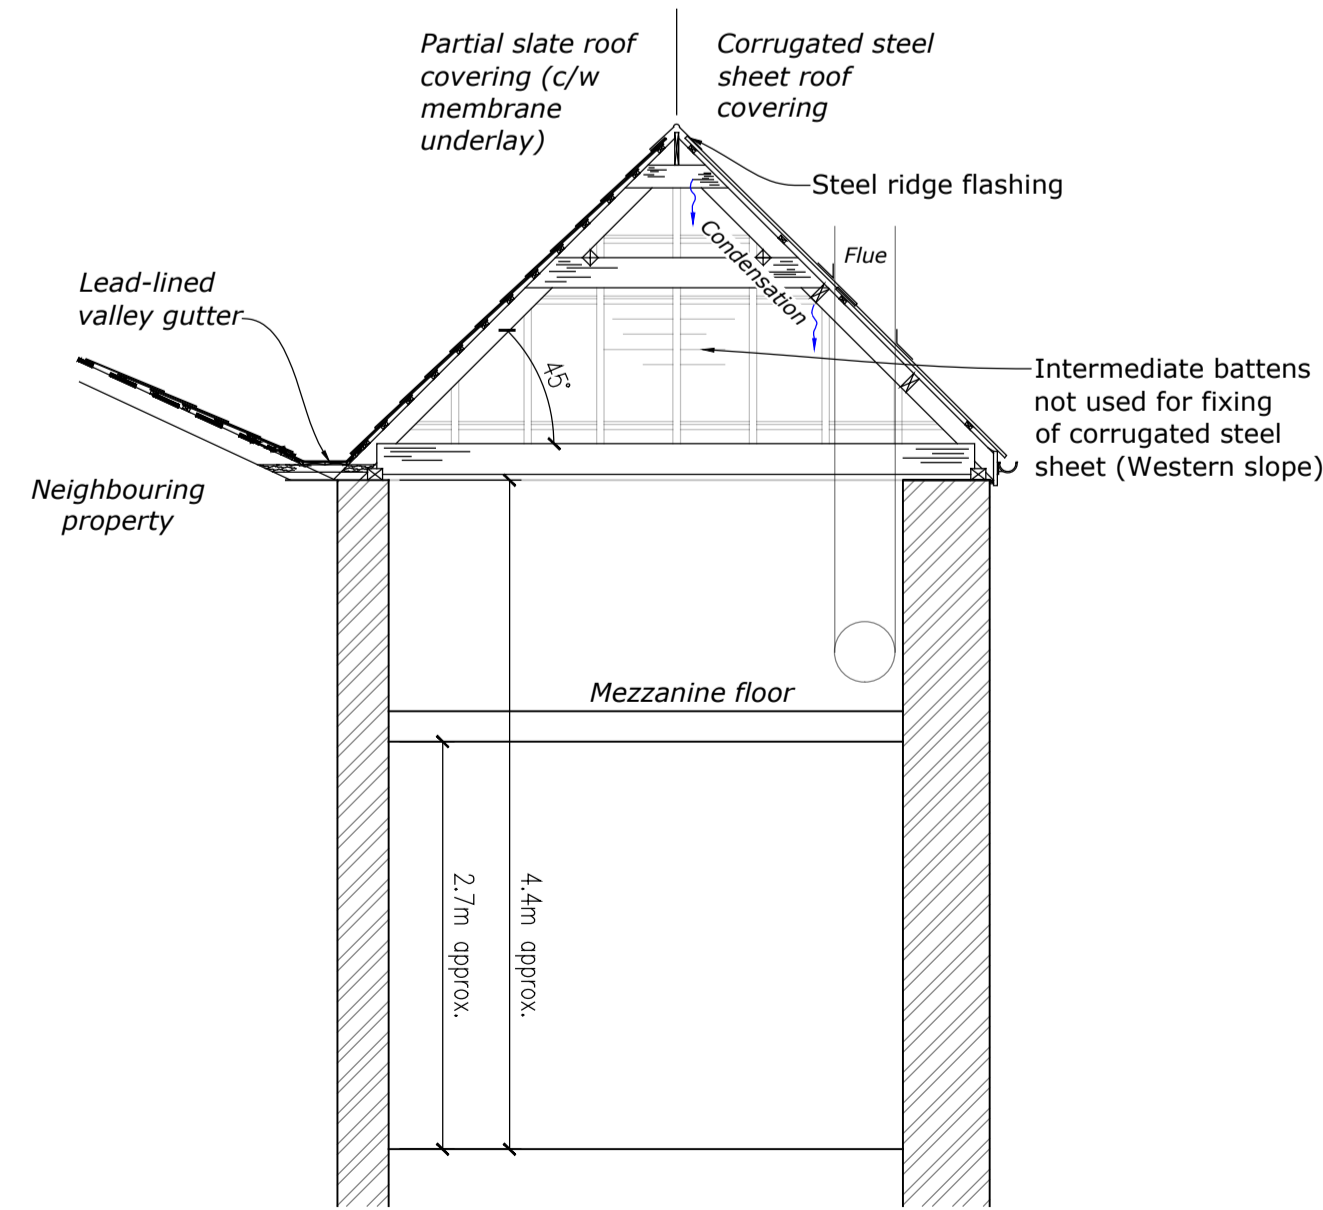

Existing Section C-C

1:50

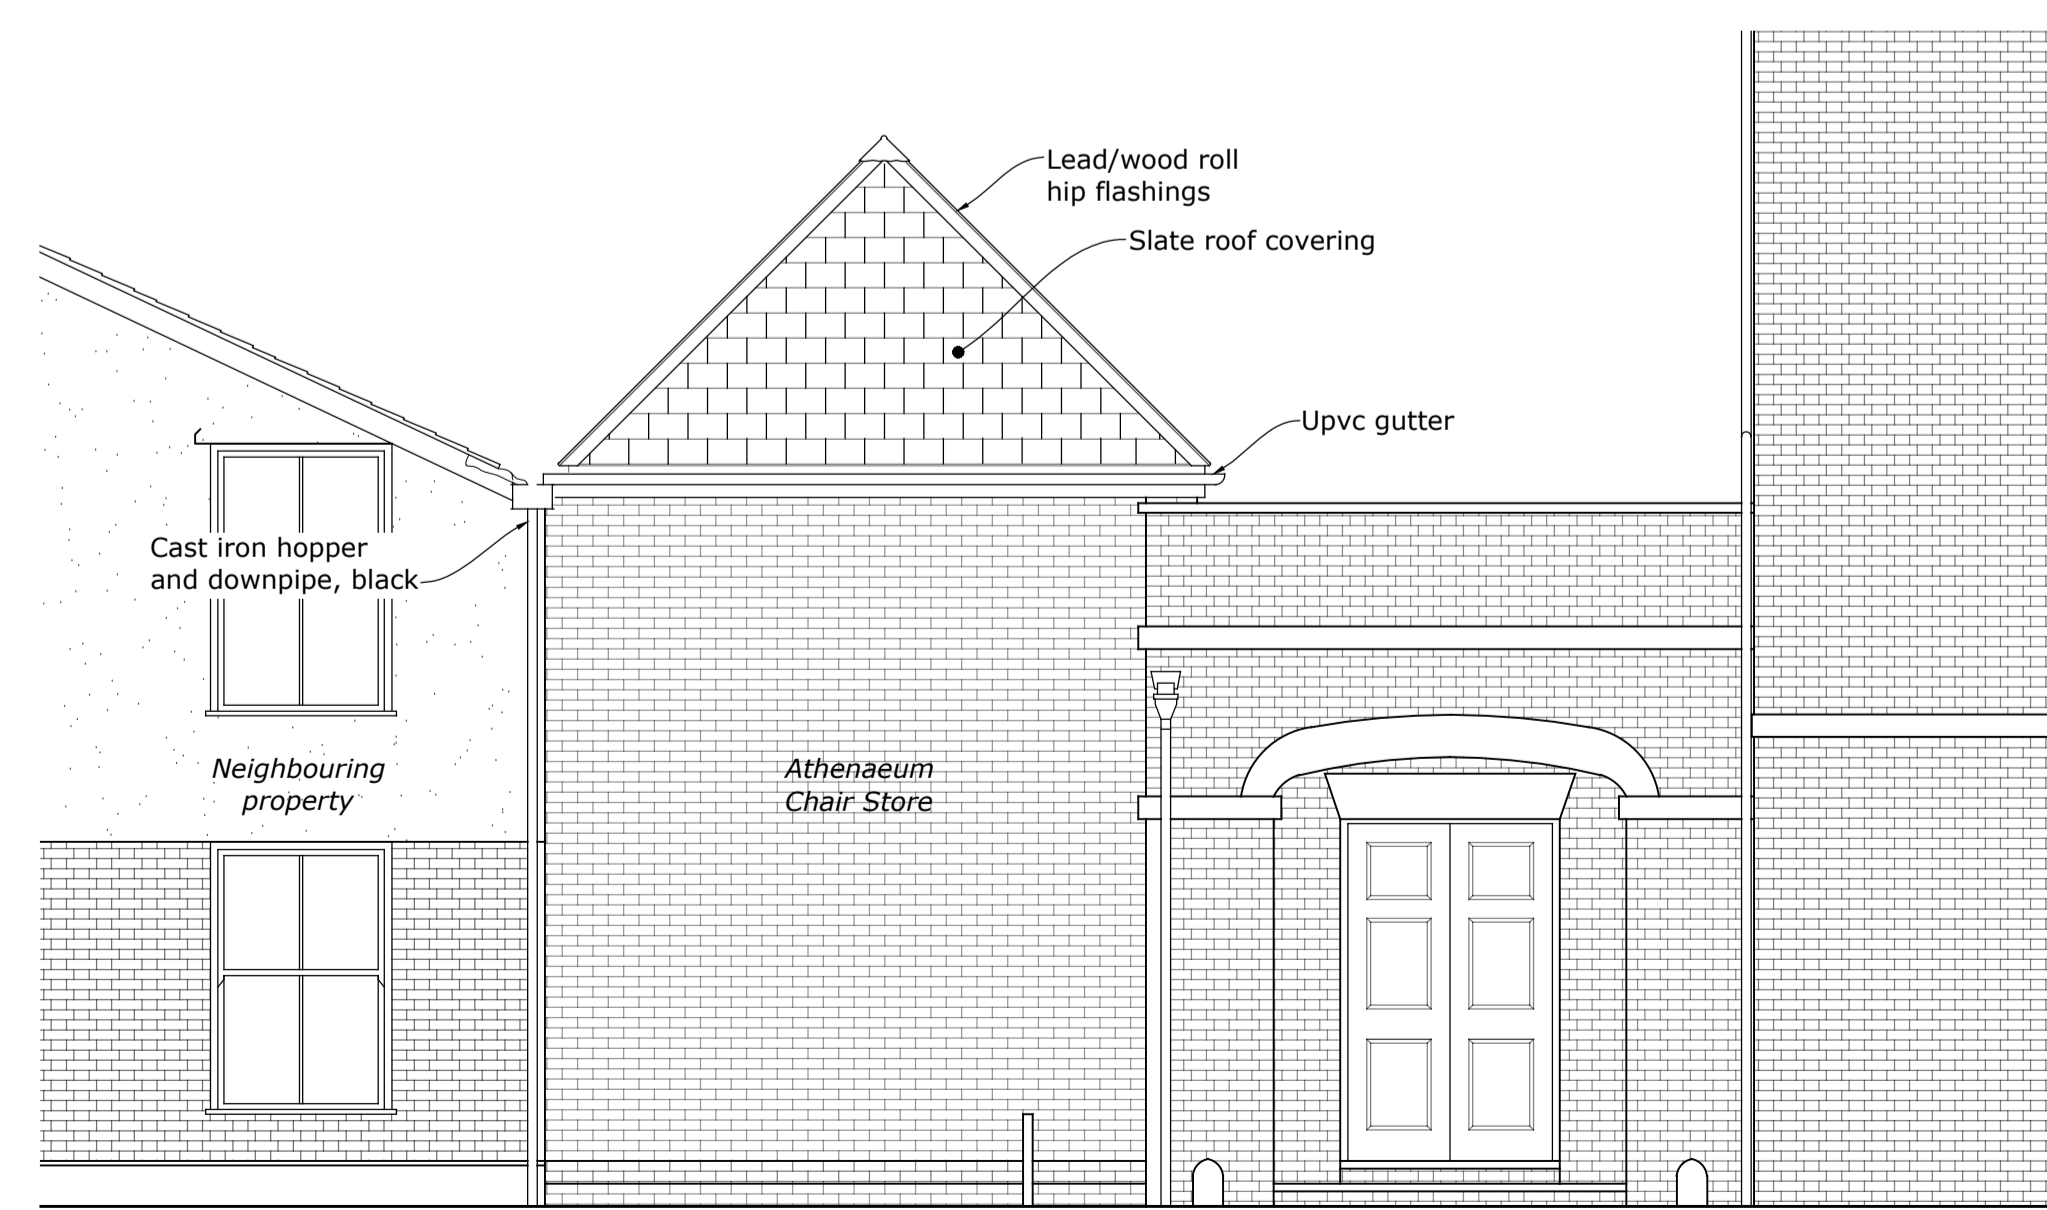

Existing East Elevation (view from Highway)

1:50

Notes

- Existing lighting omitted for clarity - comprises of non-LED fittings fixed to underside of ridge boards/collars.

West Suffolk Council
 West Suffolk Property Services
 West Suffolk House
 Western Way,
 Bury St. Edmunds
 Suffolk, IP33 3YU
 Tel: 01284 763233
 Web: <https://www.westsuffolk.gov.uk>
 E-Mail: property.services@westsuffolk.gov.uk

Project:
 Athenaeum South (Chair) Store
 Roof Upgrade

Title:
 Existing Plans, Sections, Elevations
 & Photos

Scale:
 1:50 @ A1

Drawing Size:
 A1

Date:
 JUL 22

Drawn By:
 KLS

Appr By:

File No.:
 WSC6005BD01-30194-20-002