


**EXISTING LOCATION PLAN** SCALE 1:2000

0 40 80 120 160 200

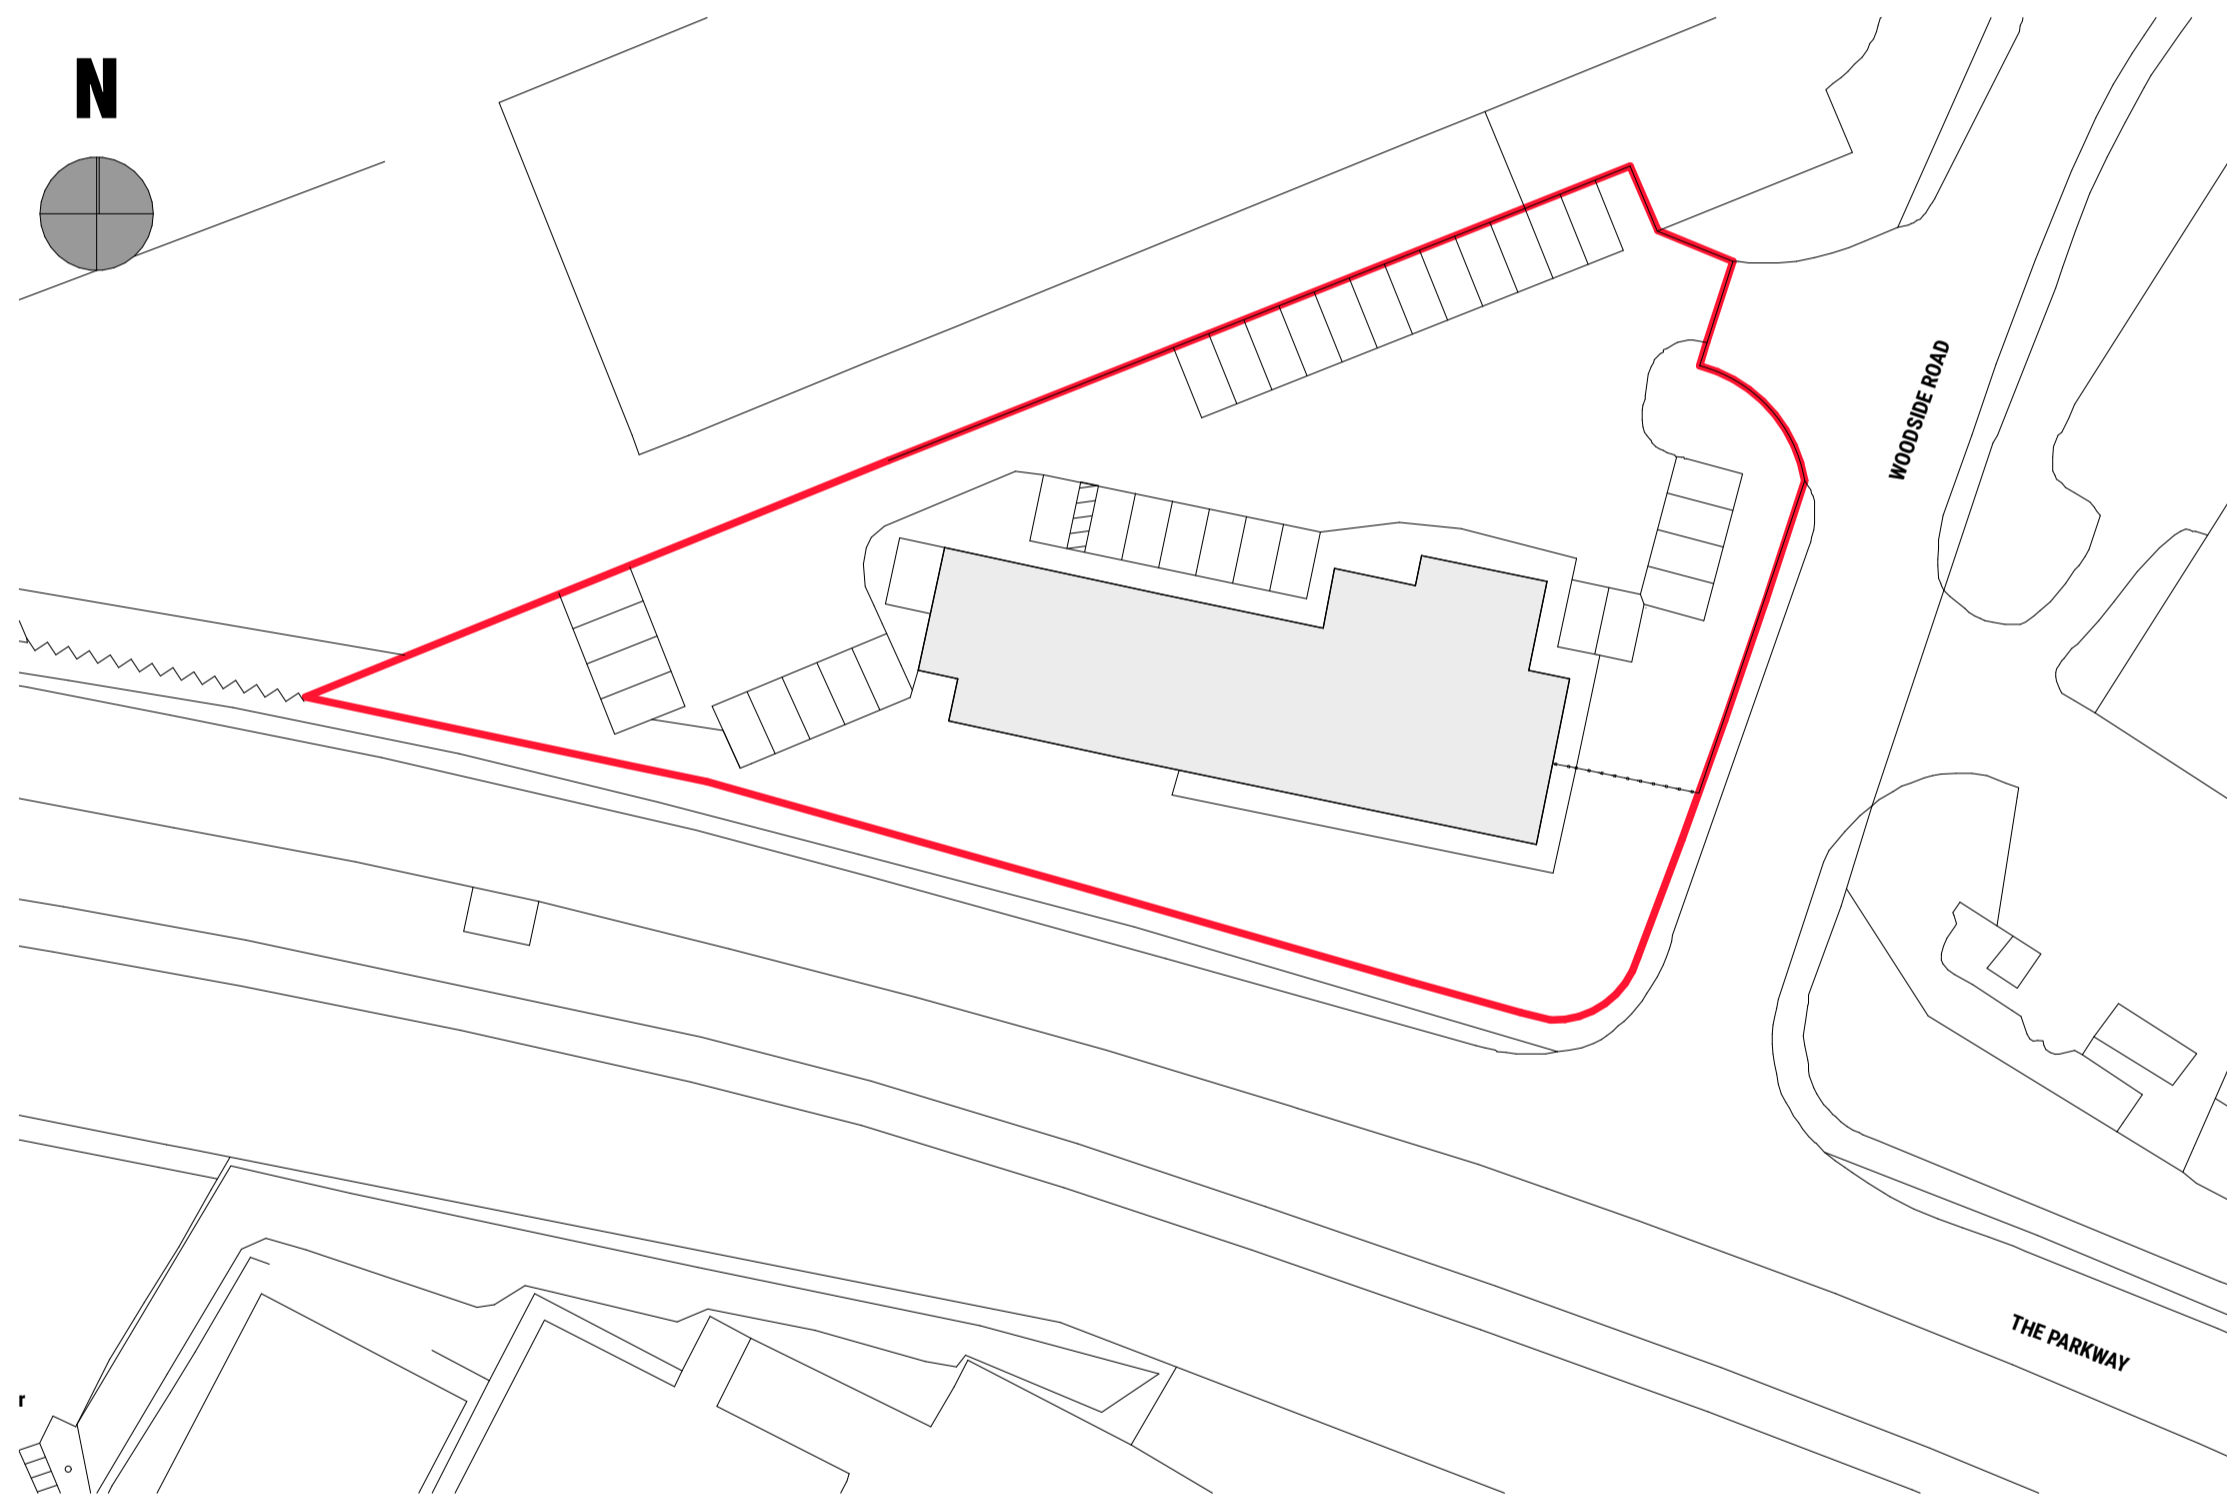

**EXISTING SITE PLAN** SCALE 1:500

0 5 10 15 20 25 30 35 40 45 50




**EXISTING NORTH ELEVATION** SCALE 1:100

0 1 2 3 4 5 6 7 8 9 10



**EXISTING SOUTH ELEVATION** SCALE 1:100

0 1 2 3 4 5 6 7 8 9 10

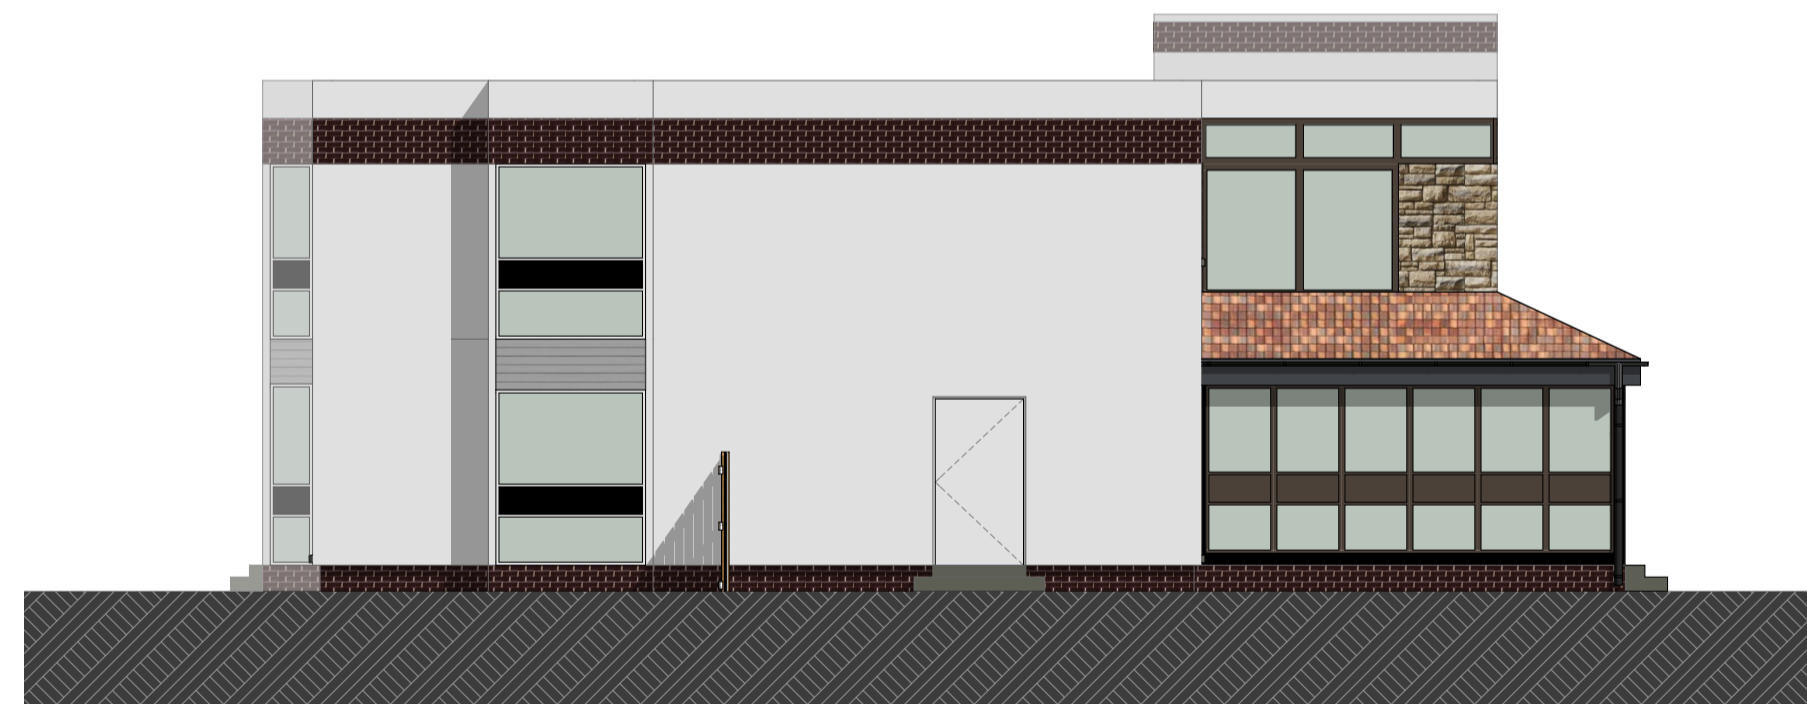

**EXISTING EAST ELEVATION** SCALE 1:100

0 1 2 3 4 5 6 7 8 9 10



**EXISTING WEST ELEVATION** SCALE 1:100

0 1 2 3 4 5 6 7 8 9 10

- NOTES**
1. Do not scale off this drawing.
  2. All dimensions are in millimetres unless otherwise stated.
  3. This drawings to be read in conjunction with all relevant MAC Architects, civil/structural, and services engineer's drawings and specifications.

	Horizontal White UPVC Cladding		White UPVC Windows and Doors with Black Infill Panels		Horizontal Timber Cladding
	Render Dry Dash		Brown Aluminium Windows and Doors		Fyestone
	Brick				

Rev. | Dm. | Chk. | Apd. | Date | Description

**BANANAMOON NURSERY**  
**THE PARKWAY**  
**WOODSIDE ROAD**  
**BRIDGE OF DON**  
**ABERDEEN**  
**AB23 8EF**  
**DRAWING TITLE**  
 LOCATION PLAN + SITE PLAN + ELEVATIONS  
**ISSUE STATUS**  
 CHANGE OF USE

Scale at A1 | Date First Issue | Drawn | Checked | Approved | Job No. | Drawing No.  
 AS NOTED | 14.12.2023 | BM | CB | JC | 637 | 637(PA)001

