



Schedule of Areas

Total Site Area		793.18 s.q.m.
Existing Residential	Existing Non-Residential	0.00 s.q.m.
Residential area lost by change of use or demolition	Non Residential area lost by change of use or demolition	0.00 s.q.m.
Proposed Residential	Proposed Non-Residential	0.00 s.q.m.
Net additional area		0.00 s.q.m.

Rev No.	Date	Description
---------	------	-------------

Notes:
 Any inaccuracies or errors to be reported to the architect/surveyor immediately and prior to any work commencing. All dimensions to be verified on site. All work to comply with British Standards Code of practice. All external surfaces and materials to match existing. This drawing and all information provided within it is the copyright of UPP Consultants Ltd. and reproduction without prior consent is strictly forbidden.

Dwg No **0055U-A-01-001** Drawn **UPP**

Drawing **Location Plan** Checked **UPP**


Scale **As indicated @ A3** Issue Date **06.04.2023**



Project Address
5 Sunningfields Road, Hendon, London NW4 4QR

Client **Gan Menachem** Status **For Planning**

20 m

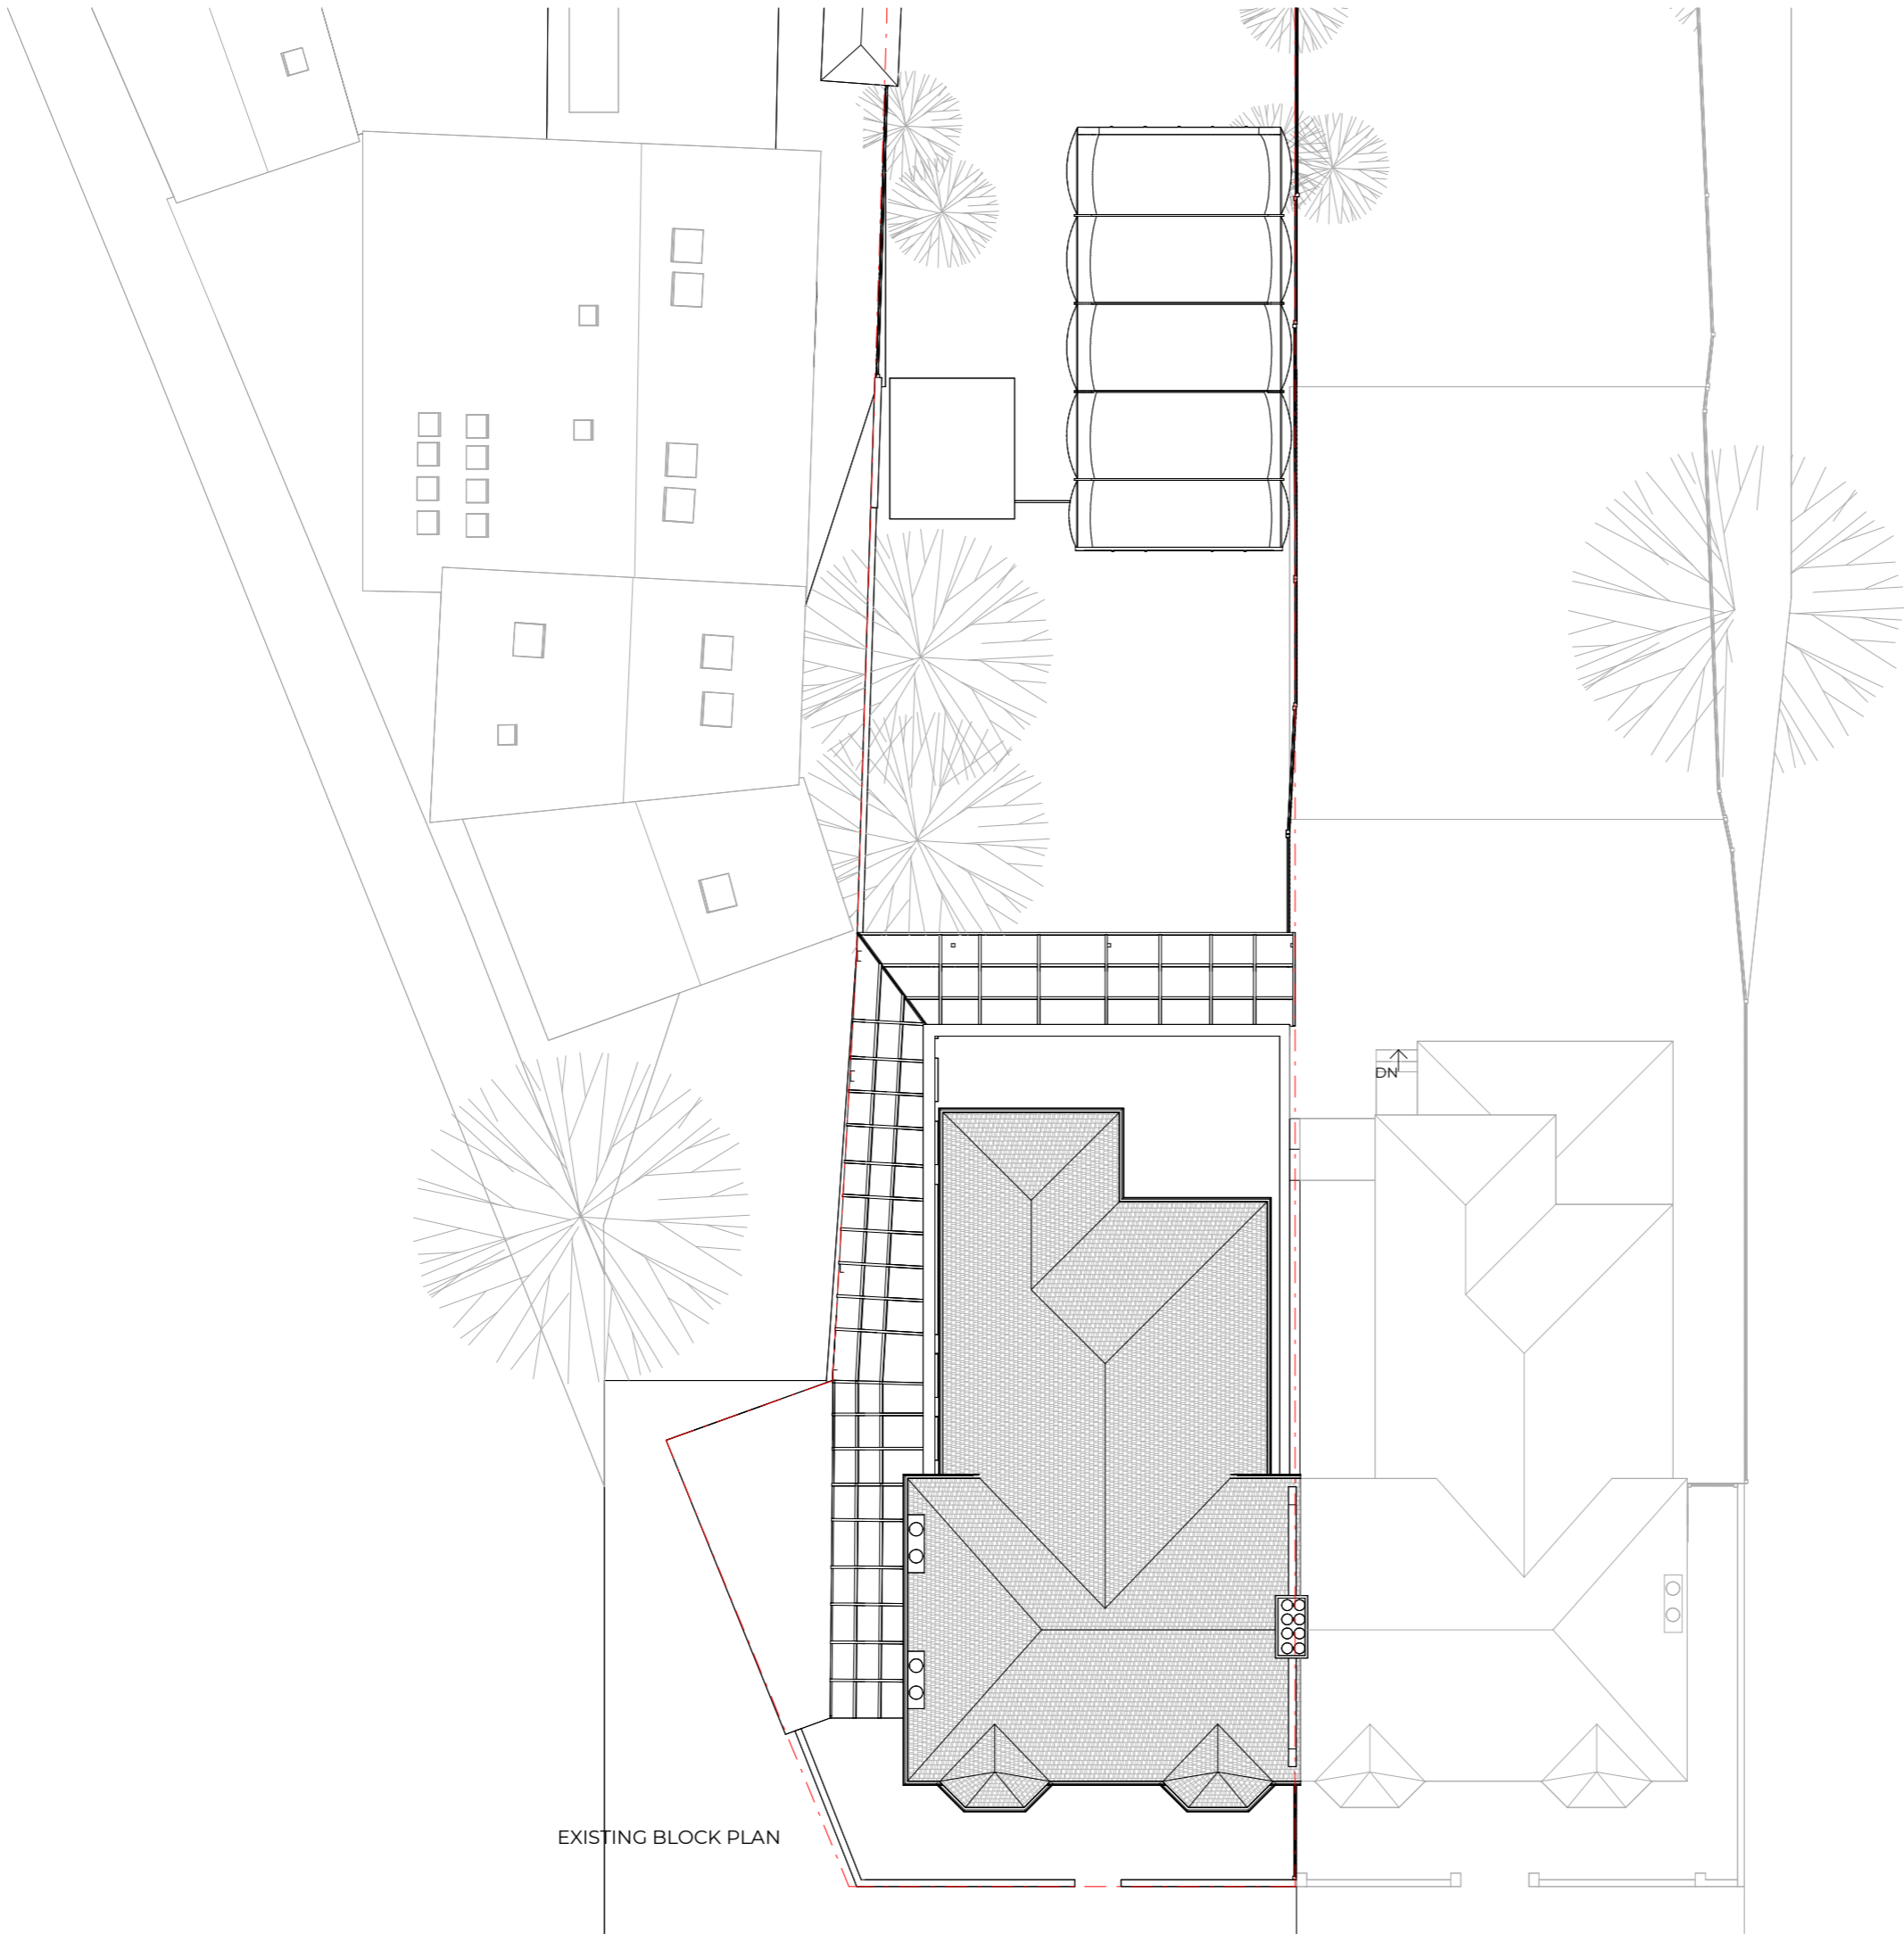

EXISTING BLOCK PLAN

Rev No.	Date	Description
---------	------	-------------

Notes:
 Any inaccuracies or errors to be reported to the architect/surveyor immediately and prior to any work commencing. All dimensions to be verified on site. All work to comply with British Standards Code of practice. All external surfaces and materials to match existing. This drawing and all information provided within it is the copyright of UPP Consultants Ltd. and reproduction without prior consent is strictly forbidden.

Dwg No 0055U-A-01-002	Drawn UPP
---------------------------------	---------------------


Drawing Block plan	Checked UPP
------------------------------	-----------------------

Scale 1:200 @ A3	Issue Date 06.04.2023
----------------------------	---------------------------------



Project Address
5 Sunningfields Road, Hendon, London NW4 4QR

Client Gan Menachem	Status For Planning
-------------------------------	-------------------------------

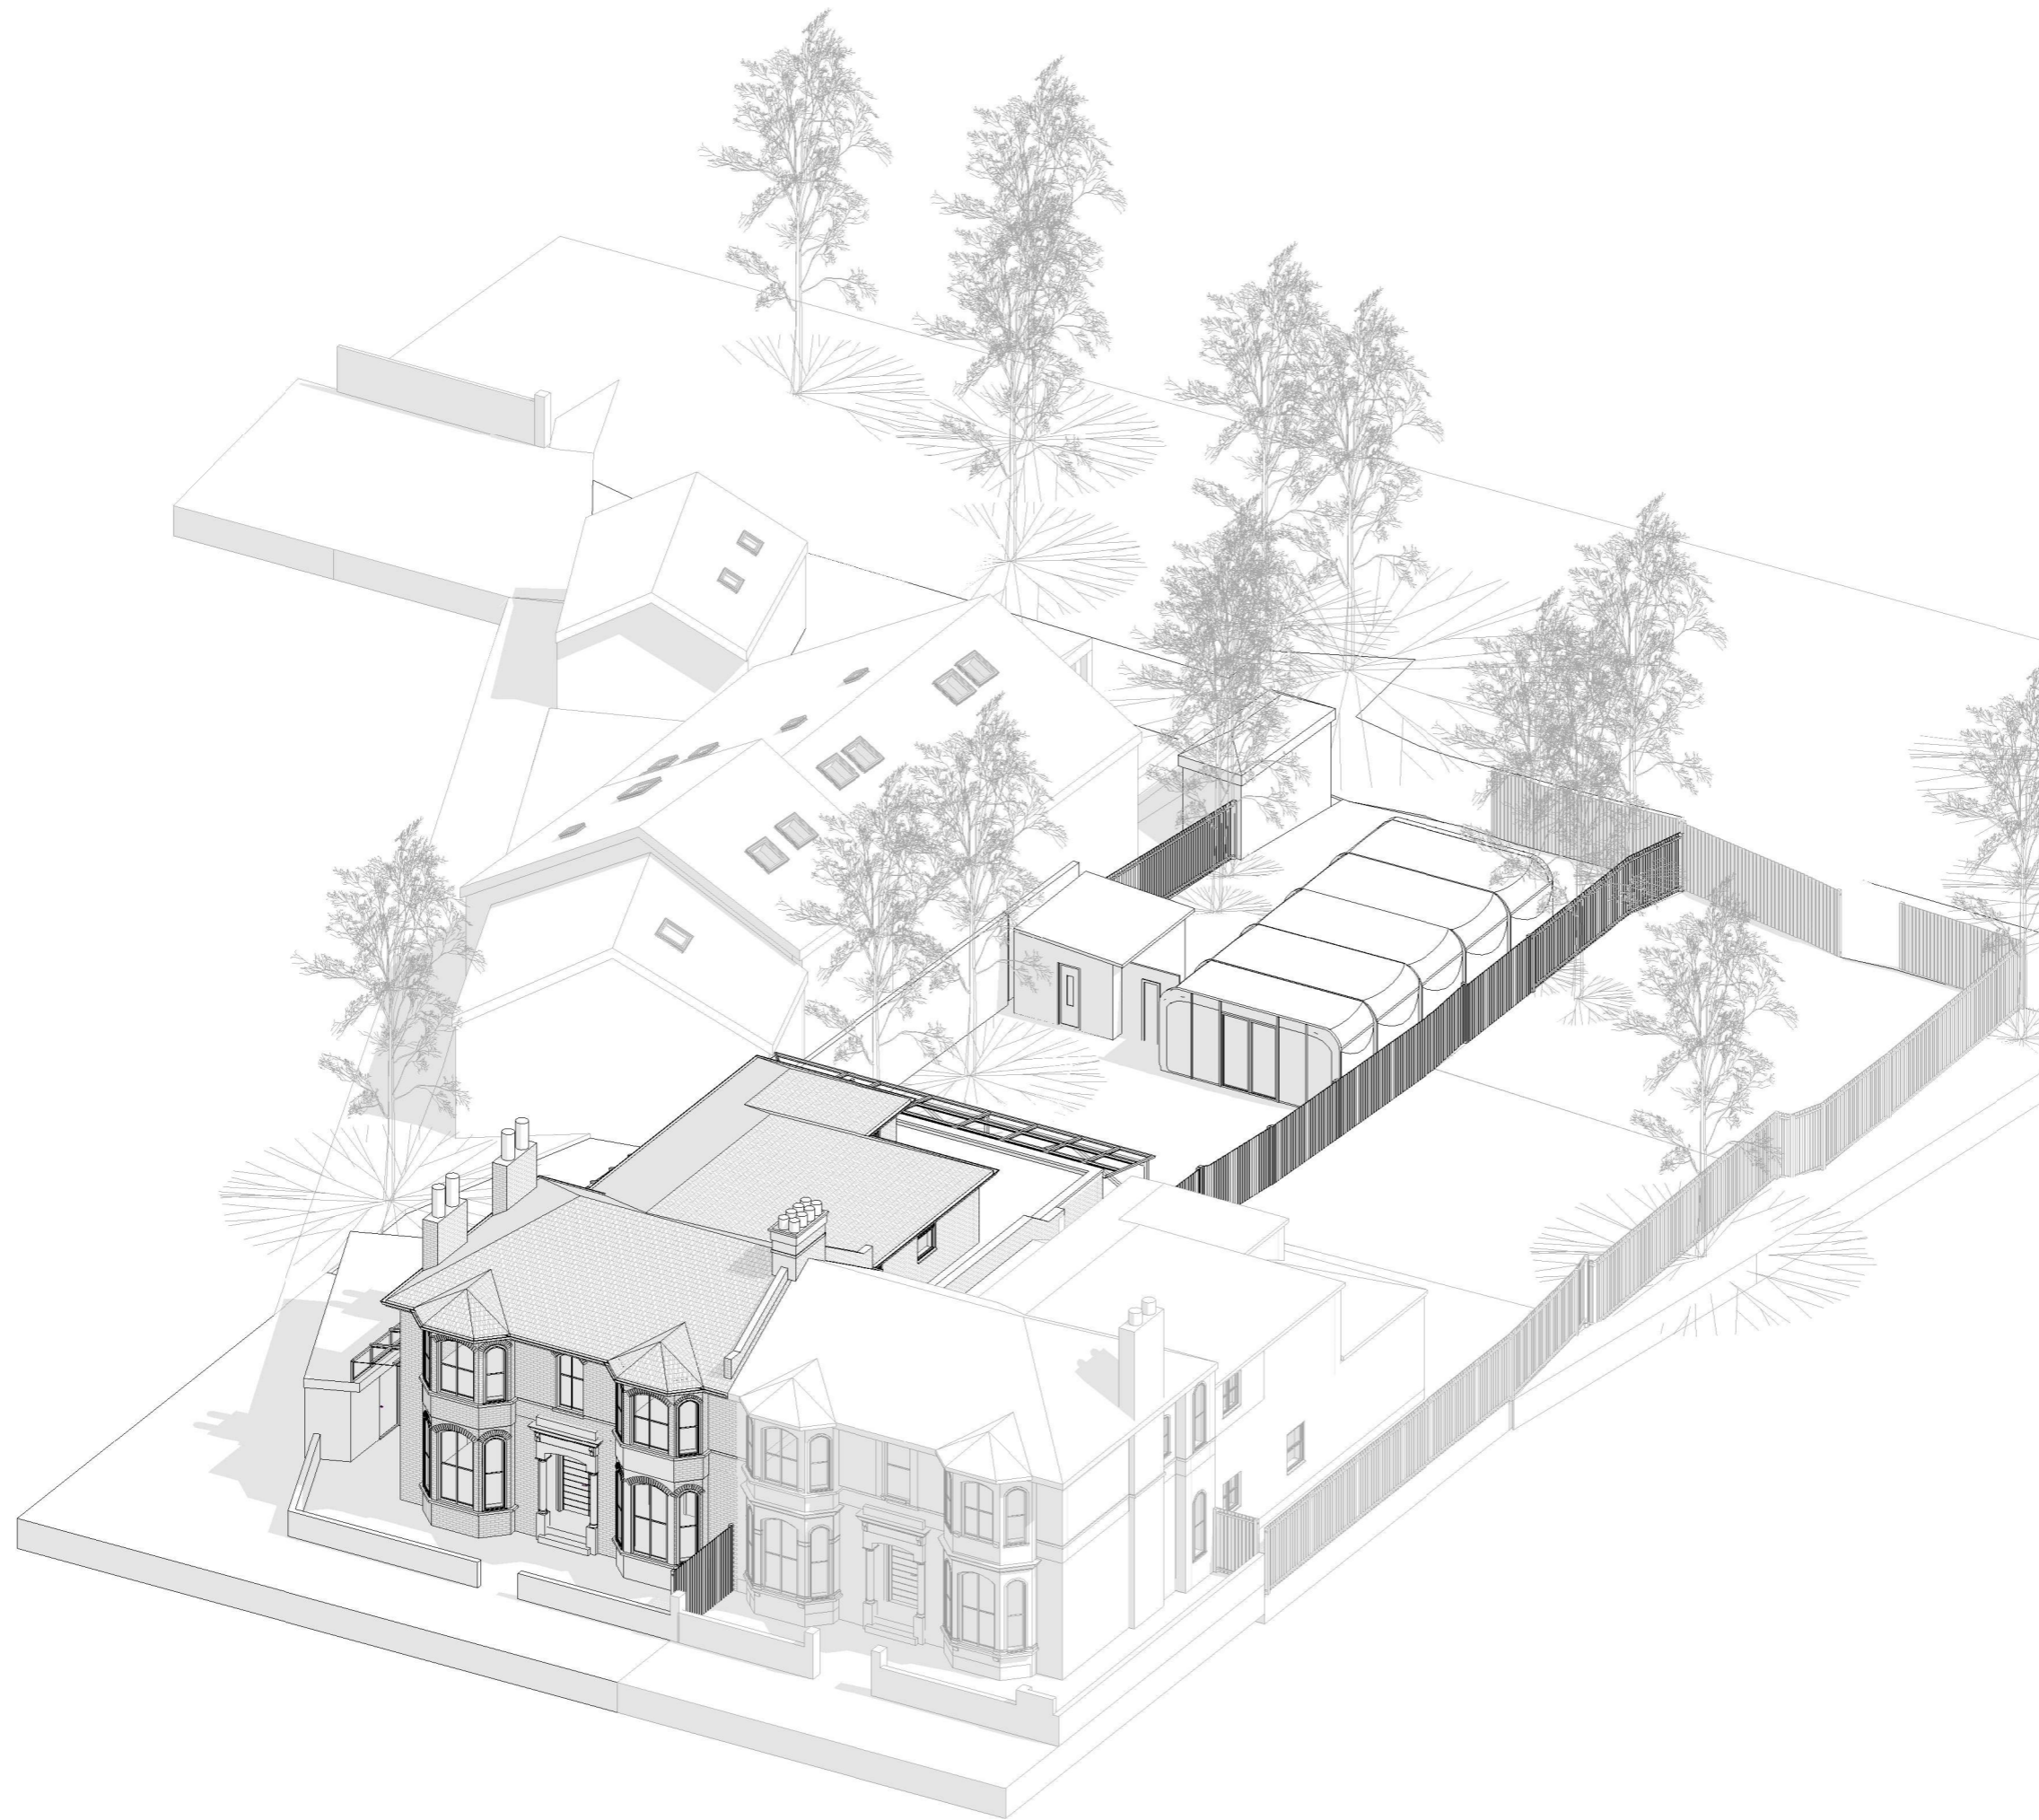

Rev No.	Date	Description
---------	------	-------------

Notes:

Any inaccuracies or errors to be reported to the architect/surveyor immediately and prior to any work commencing. All dimensions to be verified on site. All work to comply with British Standards Code of practice. All external surfaces and materials to match existing. This drawing and all information provided within it is the copyright of UPP Consultants Ltd. and reproduction without prior consent is strictly forbidden.

Dwg No 0055U-A-02-001	Drawn UPP
---------------------------------	---------------------

Drawing Existing Visualization	Checked UPP
--	-----------------------

Scale @ A3	Issue Date 06.04.2023
----------------------	---------------------------------

Project Address
5 Sunningfields Road, Hendon, London NW4 4QR

Client Gan Menachem	Status For Planning
-------------------------------	-------------------------------

www.upp-planning.co.uk
info@upp-planning.co.uk
0208 202 9996
Atrium, Stables Market,
Chalk Farm Road, London,
NW1 8AH



Rev No.	Date	Description
---------	------	-------------

Notes:

Any inaccuracies or errors to be reported to the architect/surveyor immediately and prior to any work commencing. All dimensions to be verified on site. All work to comply with British Standards Code of practice. All external surfaces and materials to match existing. This drawing and all information provided within it is the copyright of UPP Consultants Ltd. and reproduction without prior consent is strictly forbidden.

Dwg No 0055U-A-02-002	Drawn UPP
---------------------------------	---------------------

Drawing Existing Visualization	Checked UPP
--	-----------------------


Scale @ A3	Issue Date 06.04.2023
----------------------	---------------------------------

Project Address
5 Sunningfields Road, Hendon, London NW4 4QR

Client Gan Menachem	Status For Planning
-------------------------------	-------------------------------

www.upp-planning.co.uk
info@upp-planning.co.uk
0208 202 9996
Atrium, Stables Market,
Chalk Farm Road, London,
NW1 8AH

upp

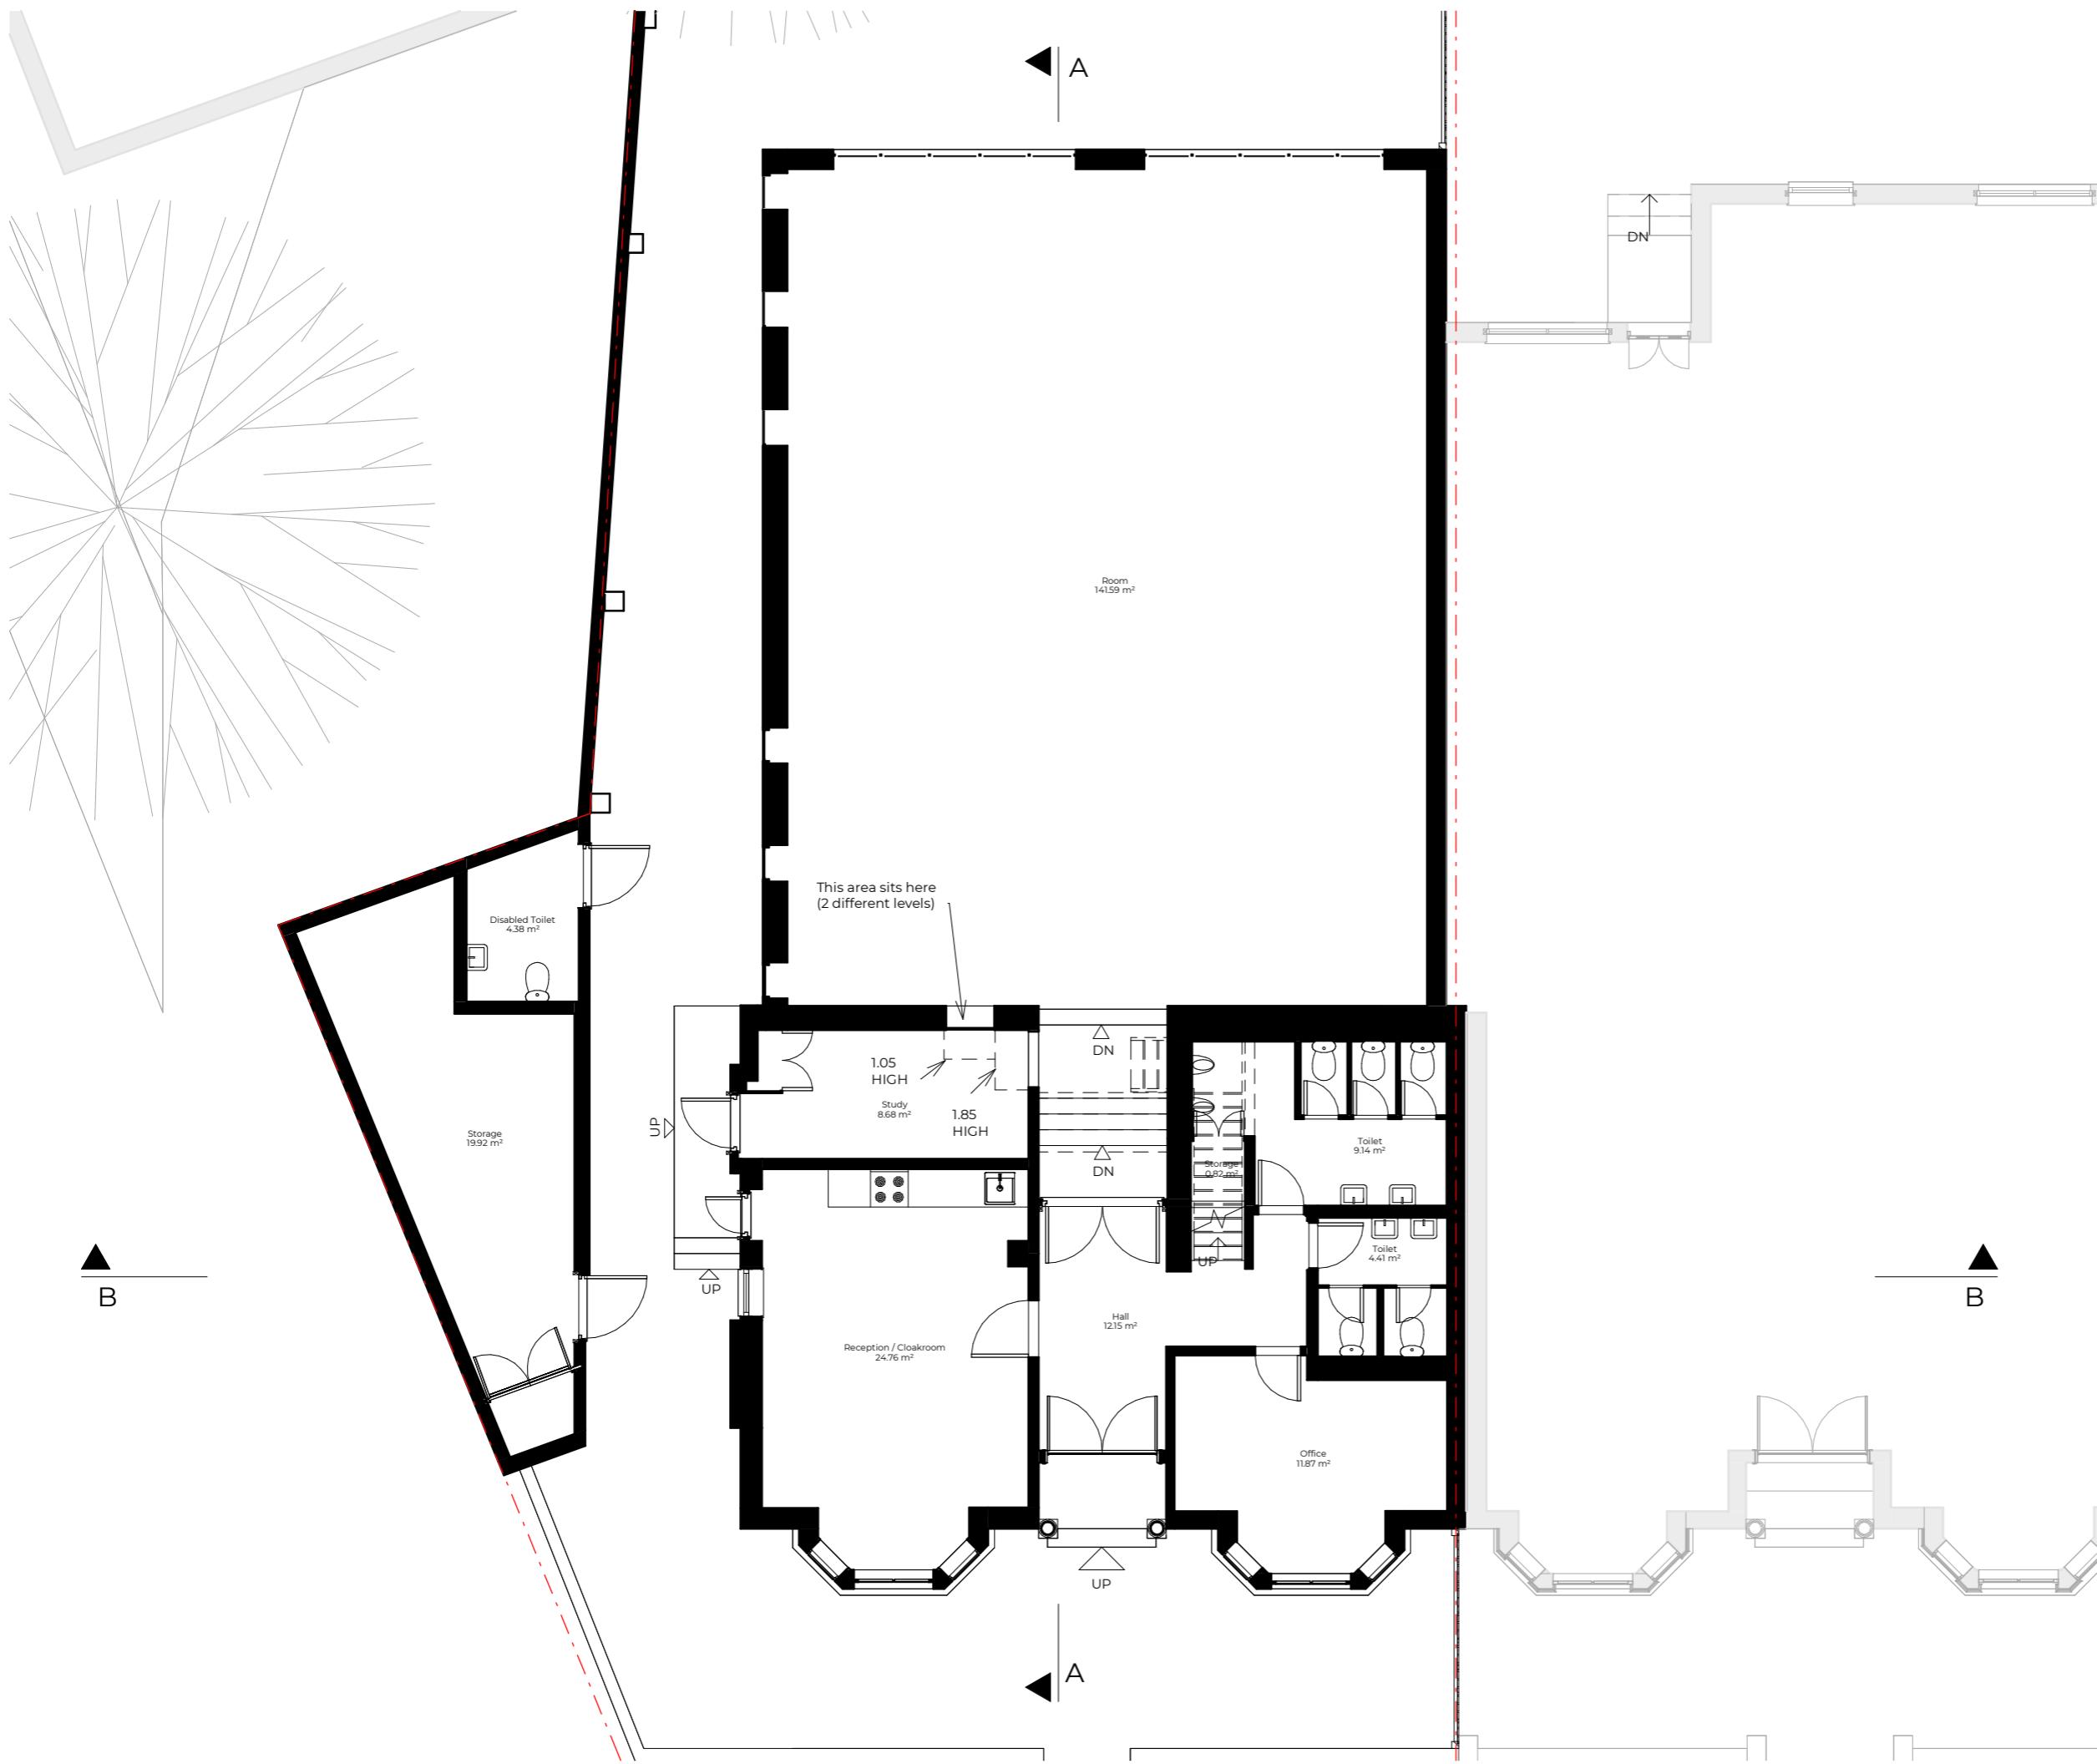

Rev No.	Date	Description
---------	------	-------------

Notes:
 Any inaccuracies or errors to be reported to the architect/surveyor immediately and prior to any work commencing. All dimensions to be verified on site. All work to comply with British Standards Code of practice. All external surfaces and materials to match existing. This drawing and all information provided within it is the copyright of UPP Consultants Ltd. and reproduction without prior consent is strictly forbidden.

Dwg No **0055U-A-03-001** Drawn **UPP**


Drawing **Existing Ground Floor** Checked **UPP**

Scale **1:100 @ A3** Issue Date **06.04.2023**



Project Address
5 Sunningfields Road, Hendon, London NW4 4QR

Client **Gan Menachem** Status **For Planning**

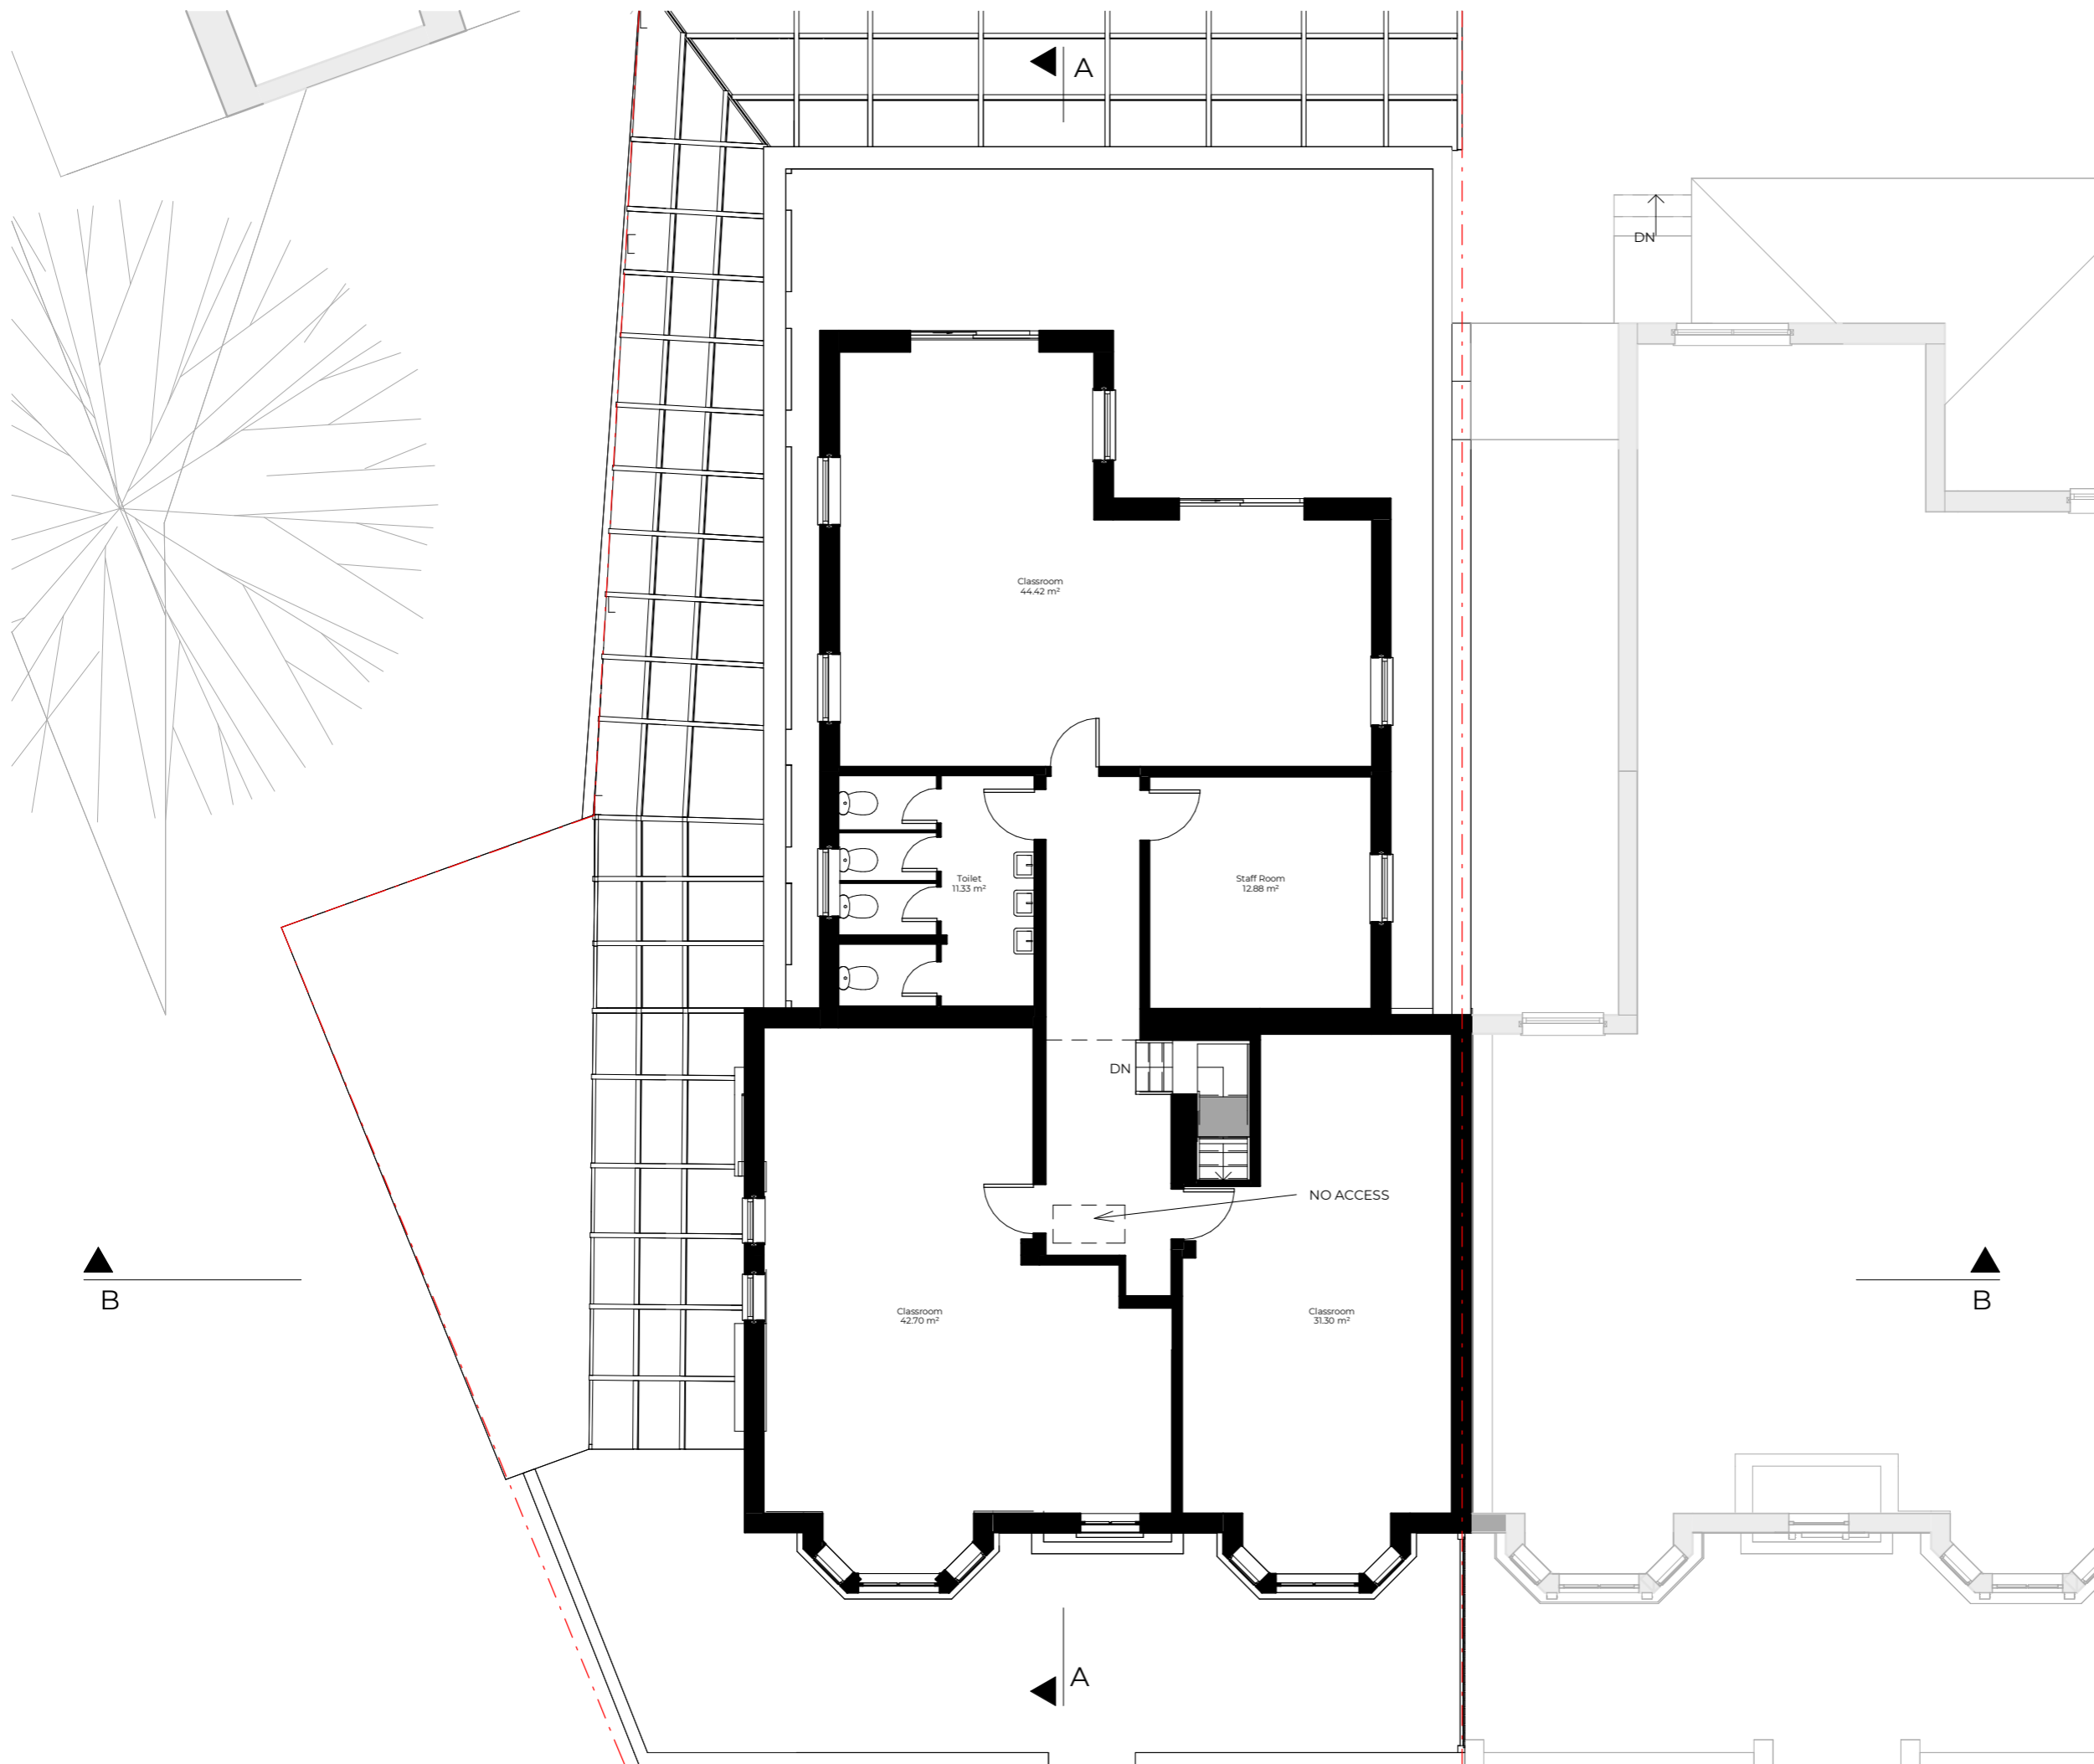

Rev No.	Date	Description
---------	------	-------------


Notes:

Any inaccuracies or errors to be reported to the architect/surveyor immediately and prior to any work commencing. All dimensions to be verified on site. All work to comply with British Standards Code of practice. All external surfaces and materials to match existing. This drawing and all information provided within it is the copyright of UPP Consultants Ltd. and reproduction without prior consent is strictly forbidden.

Dwg No 005SU-A-03-002	Drawn UPP
---------------------------------	---------------------

Drawing Existing First Floor	Checked UPP
--	-----------------------

Scale 1:100 @ A3	Issue Date 06.04.2023
----------------------------	---------------------------------

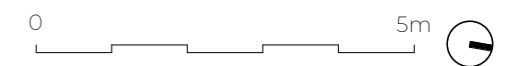


Project Address
5 Sunningfields Road, Hendon, London NW4 4QR

Client Gan Menachem	Status For Planning
-------------------------------	-------------------------------

www.upp-planning.co.uk
info@upp-planning.co.uk
0208 202 9996
Atrium, Stables Market,
Chalk Farm Road, London,
NW1 8AH



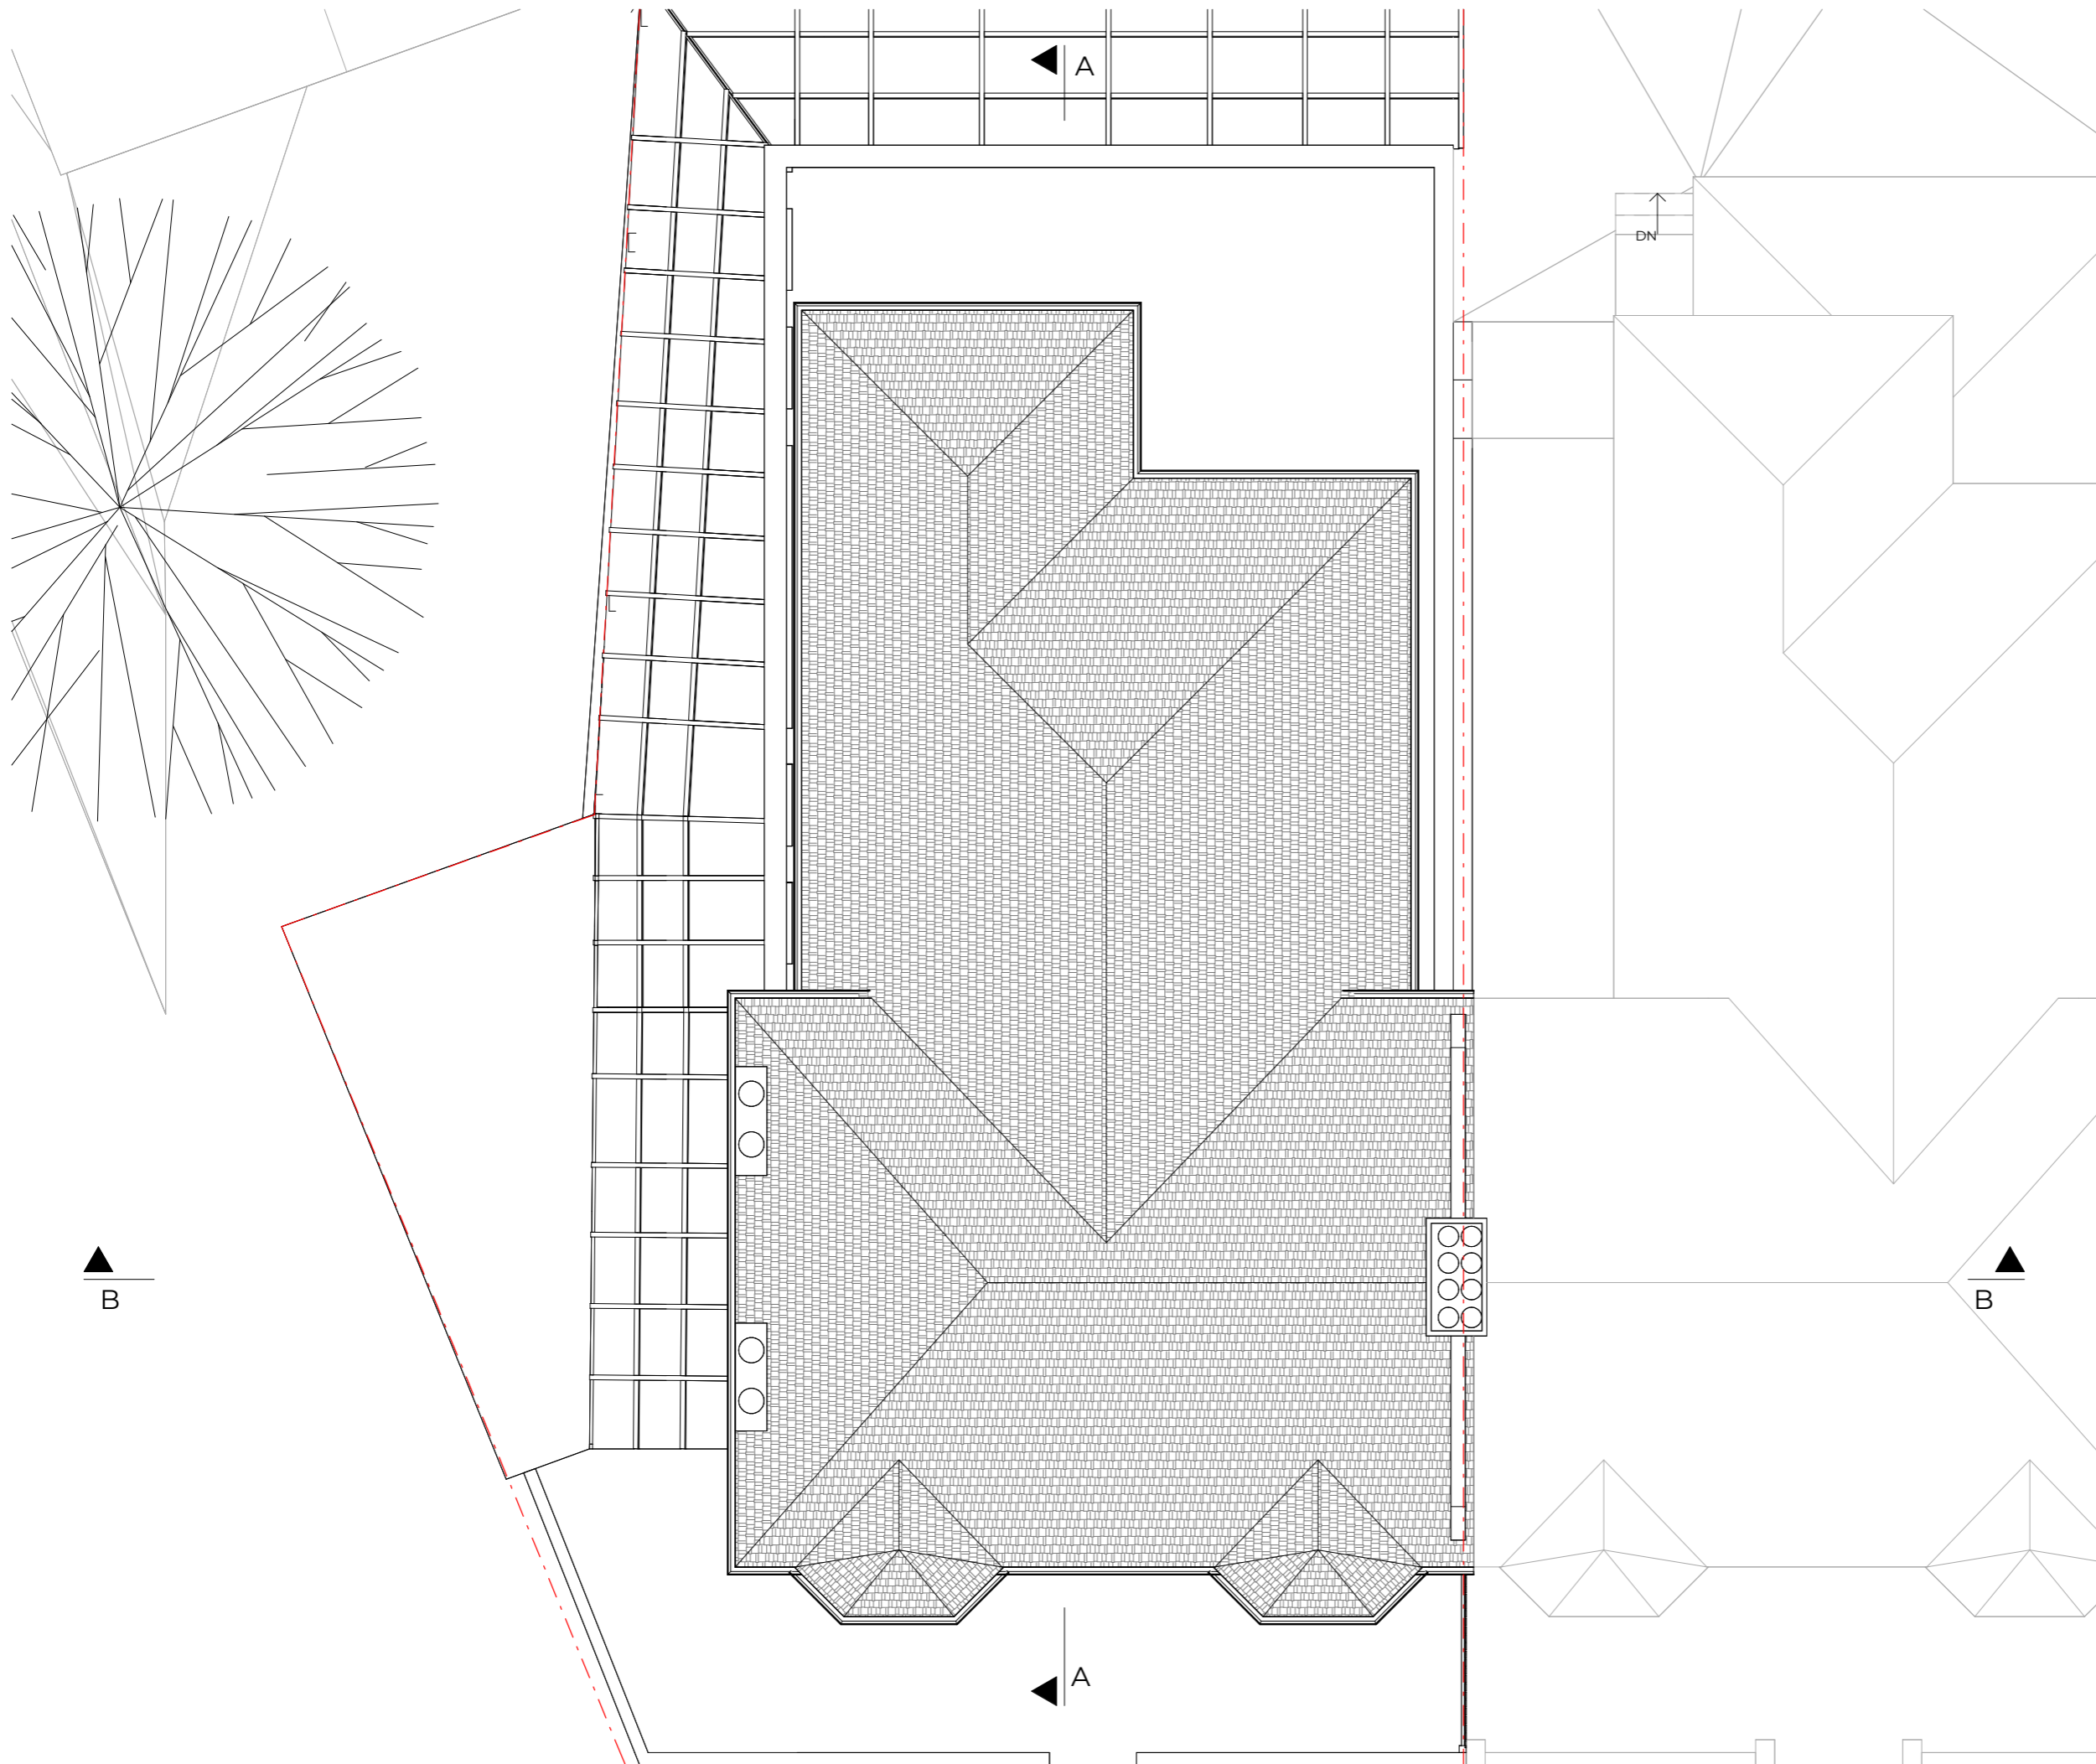

Rev No.	Date	Description
---------	------	-------------


Notes:

Any inaccuracies or errors to be reported to the architect/surveyor immediately and prior to any work commencing. All dimensions to be verified on site. All work to comply with British Standards Code of practice. All external surfaces and materials to match existing. This drawing and all information provided within it is the copyright of UPP Consultants Ltd. and reproduction without prior consent is strictly forbidden.

Dwg No 0055U-A-03-003	Drawn UPP
---------------------------------	---------------------

Drawing Existing Roof	Checked UPP
---------------------------------	-----------------------

Scale 1:100 @ A3	Issue Date 06.04.2023
----------------------------	---------------------------------

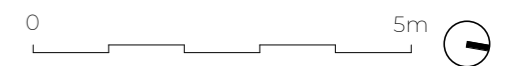


Project Address
5 Sunningfields Road, Hendon, London NW4 4QR

Client Gan Menachem	Status For Planning
-------------------------------	-------------------------------

www.upp-planning.co.uk
info@upp-planning.co.uk
0208 202 9996
Atrium, Stables Market,
Chalk Farm Road, London,
NW1 8AH



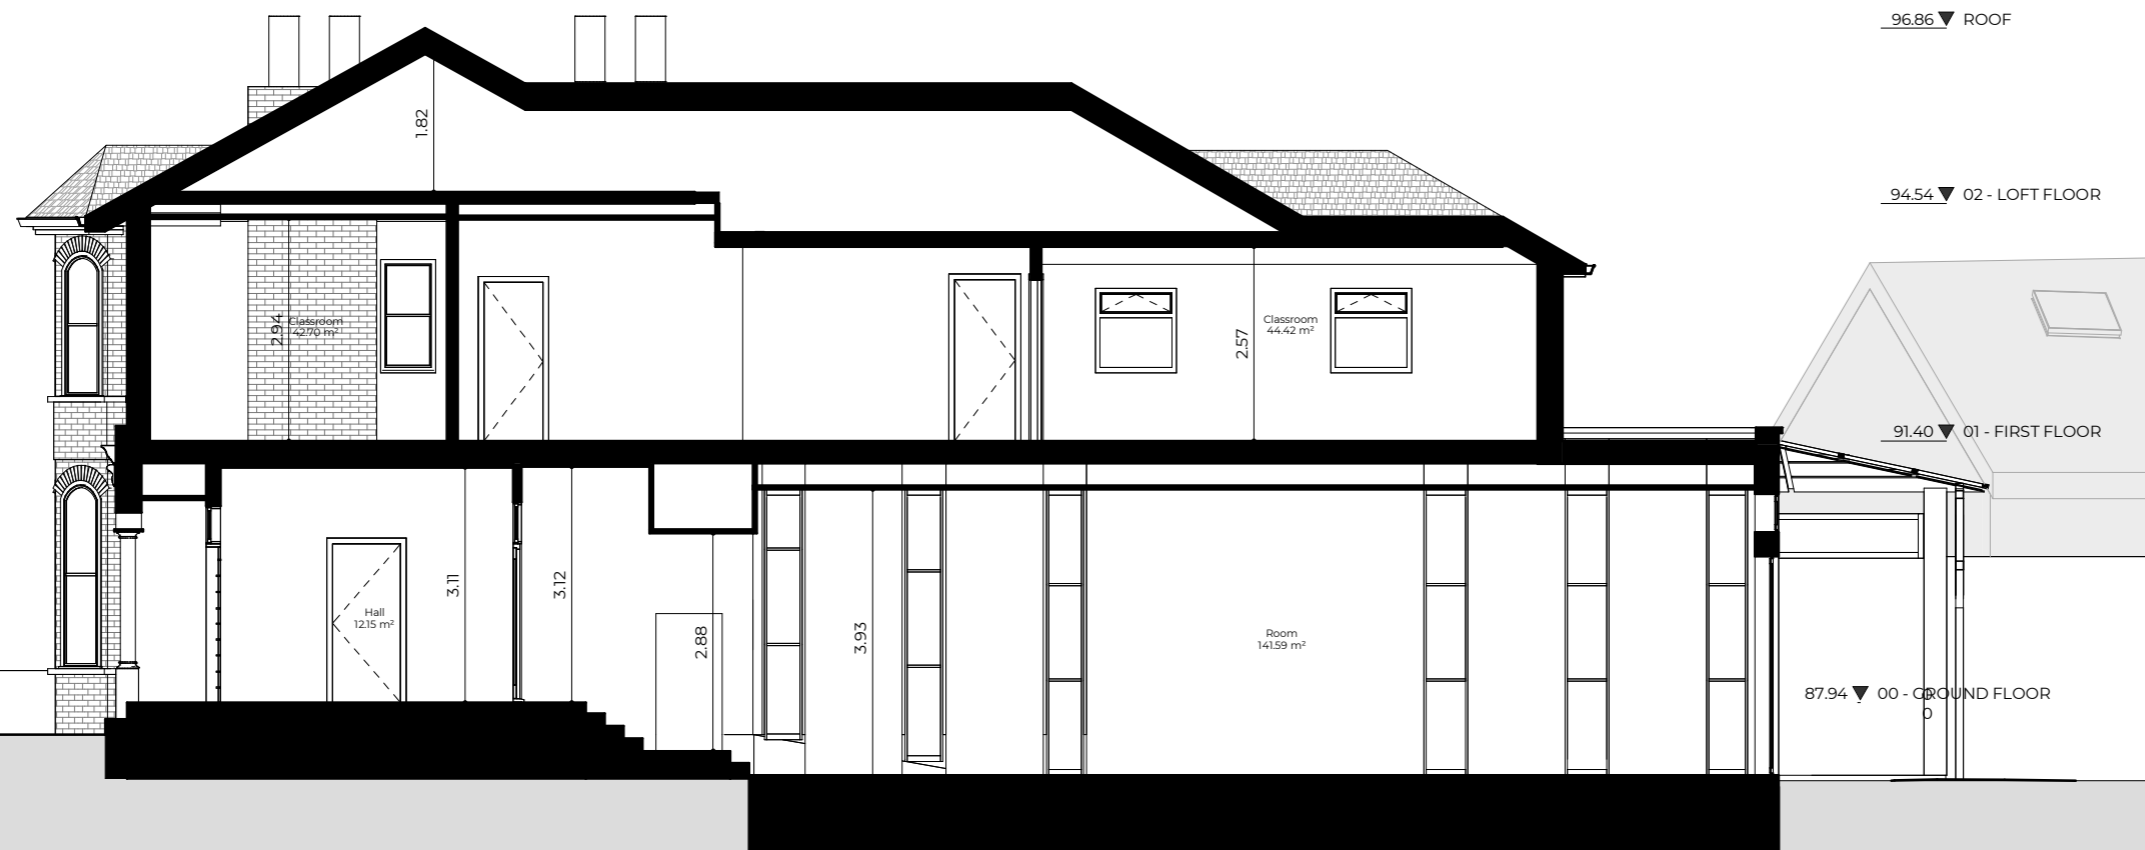

Rev No.	Date	Description
---------	------	-------------

Notes:
 Any inaccuracies or errors to be reported to the architect/surveyor immediately and prior to any work commencing. All dimensions to be verified on site. All work to comply with British Standards Code of practice. All external surfaces and materials to match existing. This drawing and all information provided within it is the copyright of UPP Consultants Ltd. and reproduction without prior consent is strictly forbidden.

Dwg No
0055U-A-05-001 Drawn
UPP


Drawing
Existing Section A-A' Checked
UPP

Scale
1:100 @ A3 Issue Date
06.04.2023



Project Address
5 Sunningfields Road, Hendon, London NW4 4QR

Client
Gan Menachem Status
For Planning

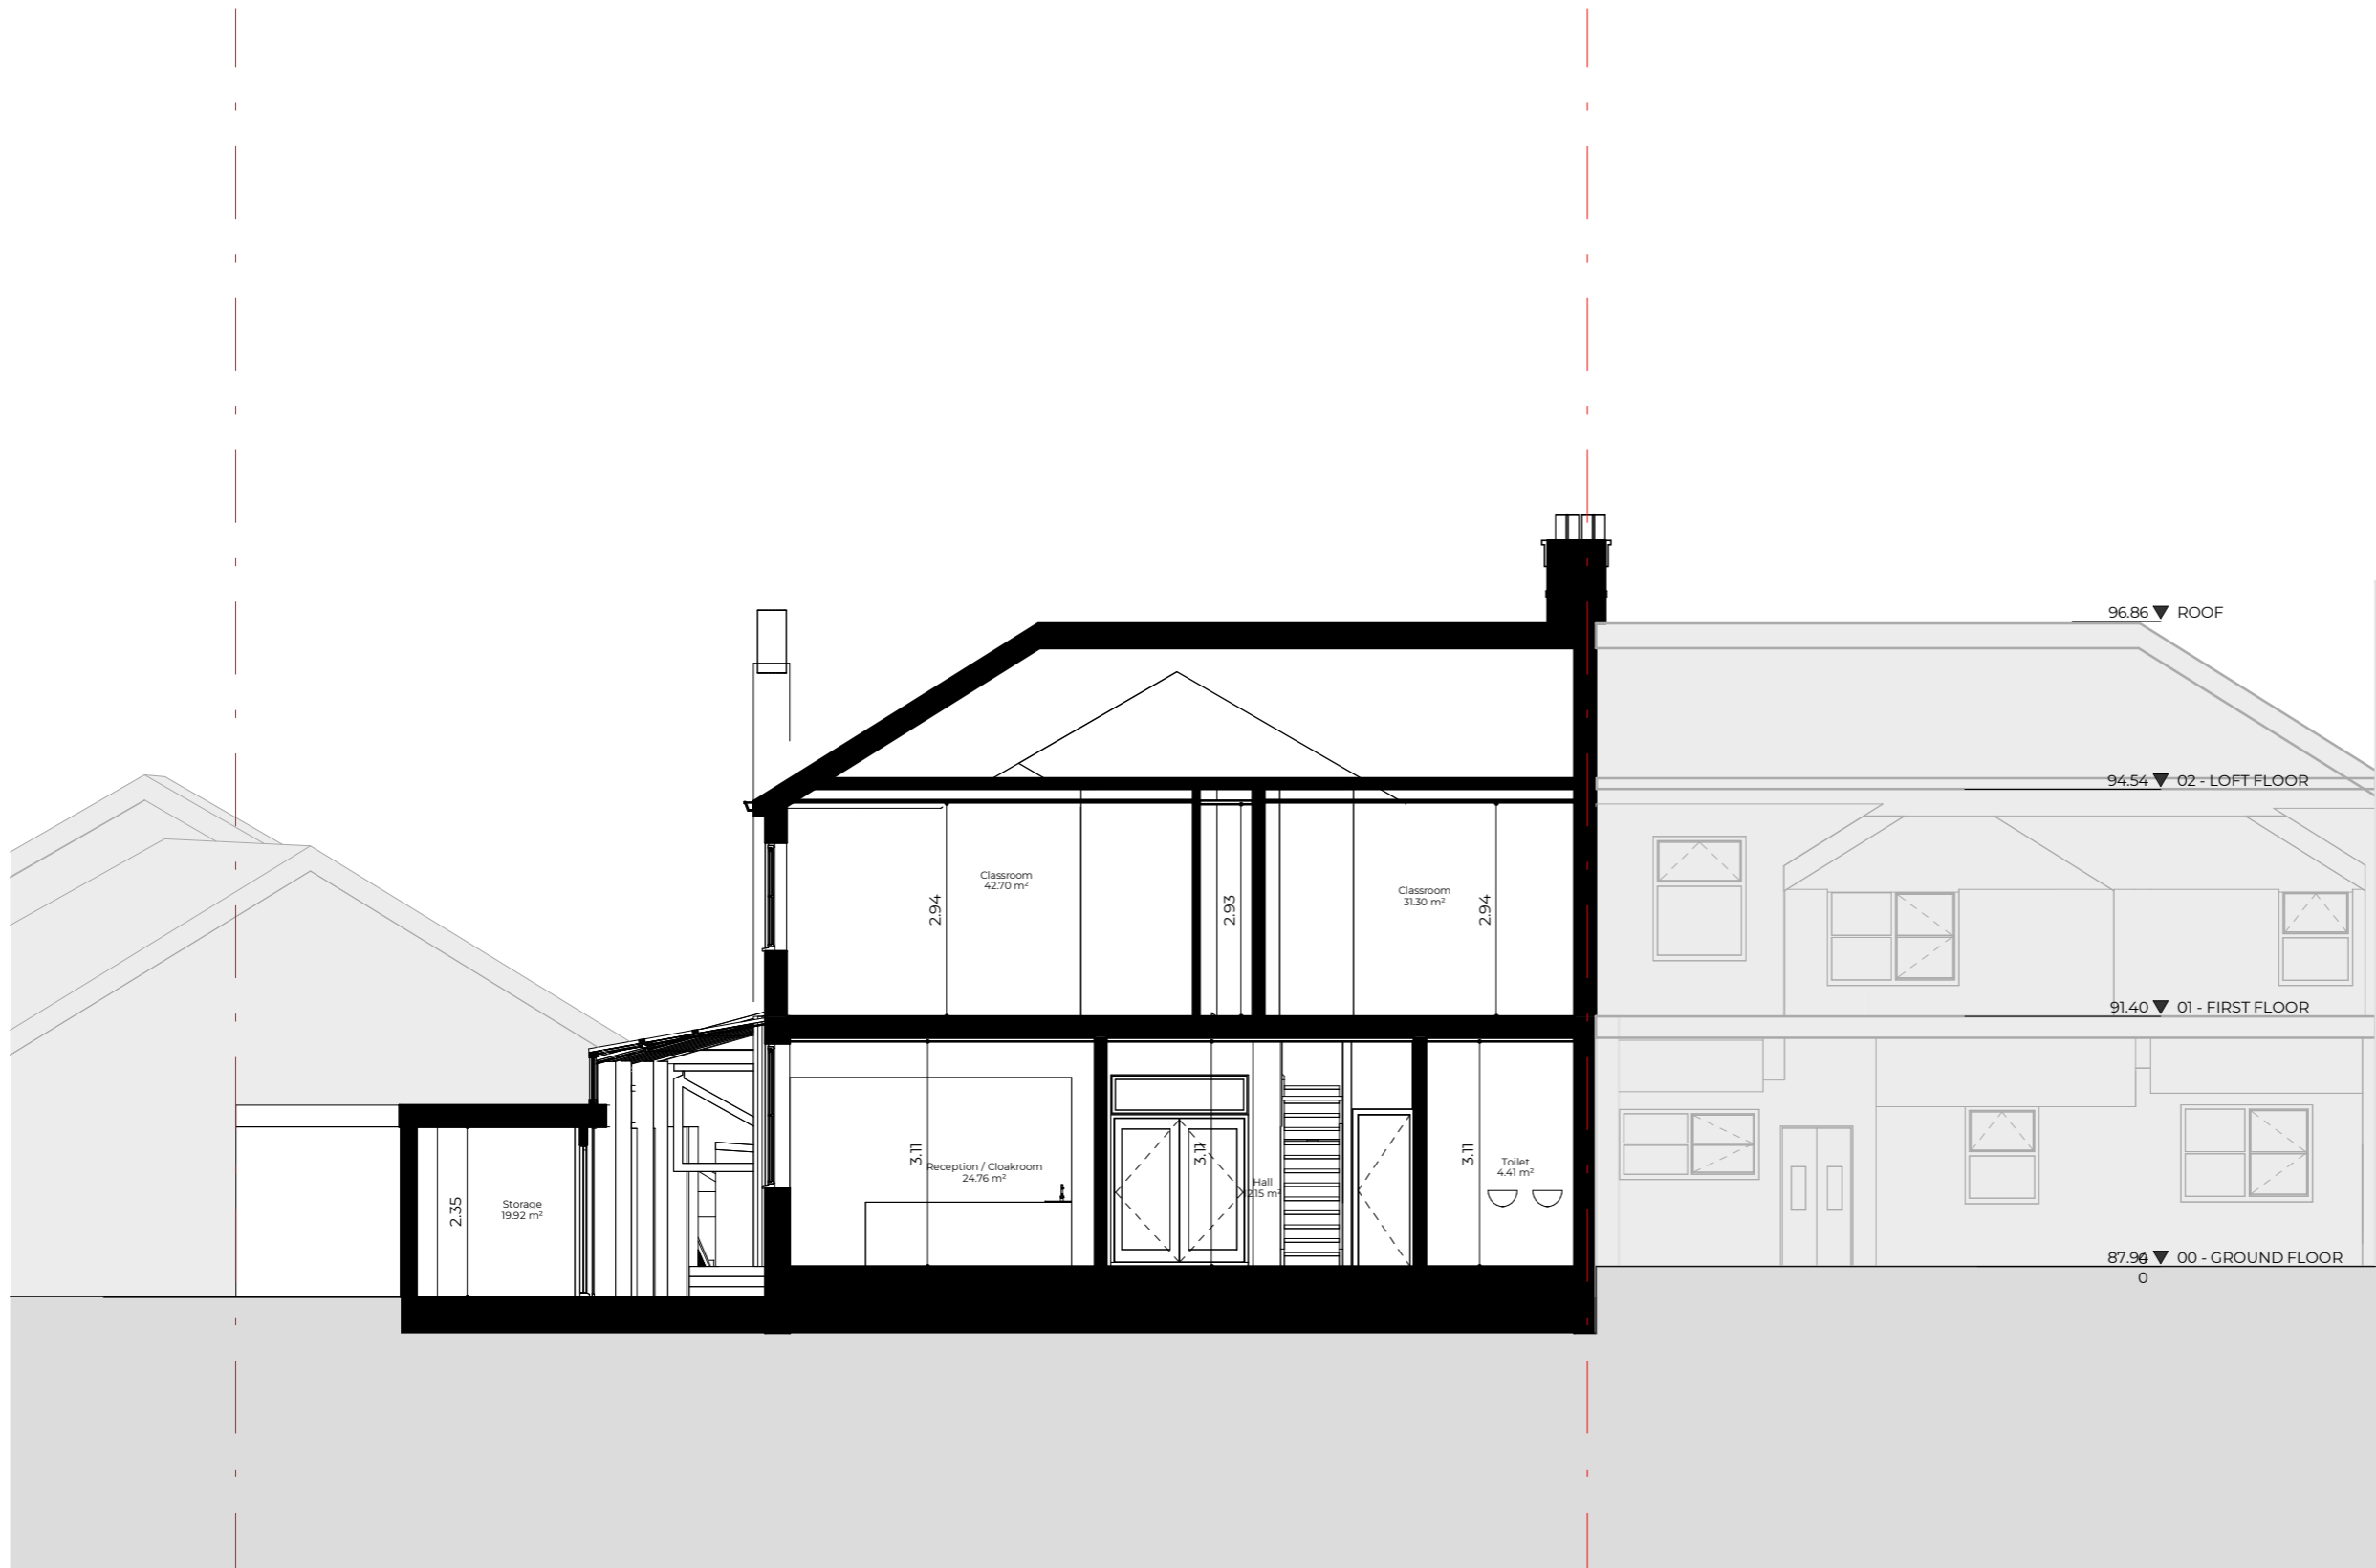

Rev No.	Date	Description
---------	------	-------------

Notes:
 Any inaccuracies or errors to be reported to the architect/surveyor immediately and prior to any work commencing. All dimensions to be verified on site. All work to comply with British Standards Code of practice. All external surfaces and materials to match existing. This drawing and all information provided within it is the copyright of UPP Consultants Ltd. and reproduction without prior consent is strictly forbidden.

Dwg No
0055U-A-05-002 Drawn
UPP

Drawing
Existing Section B-B' Checked
UPP

Scale
1:100 @ A3 Issue Date
06.04.2023



Project Address
5 Sunningfields Road, Hendon, London NW4 4QR

Client
Gan Menachem Status
For Planning



Rev No.	Date	Description
---------	------	-------------

Notes:
 Any inaccuracies or errors to be reported to the architect/surveyor immediately and prior to any work commencing. All dimensions to be verified on site. All work to comply with British Standards Code of practice. All external surfaces and materials to match existing. This drawing and all information provided within it is the copyright of UPP Consultants Ltd. and reproduction without prior consent is strictly forbidden.

Dwg No
005SU-A-06-001 Drawn
UPP


Drawing
Existing East Elevation Checked
UPP

Scale
1:100 @ A3 Issue Date
06.04.2023



Project Address
5 Sunningfields Road, Hendon, London NW4 4QR

Client
Gan Menachem Status
For Planning

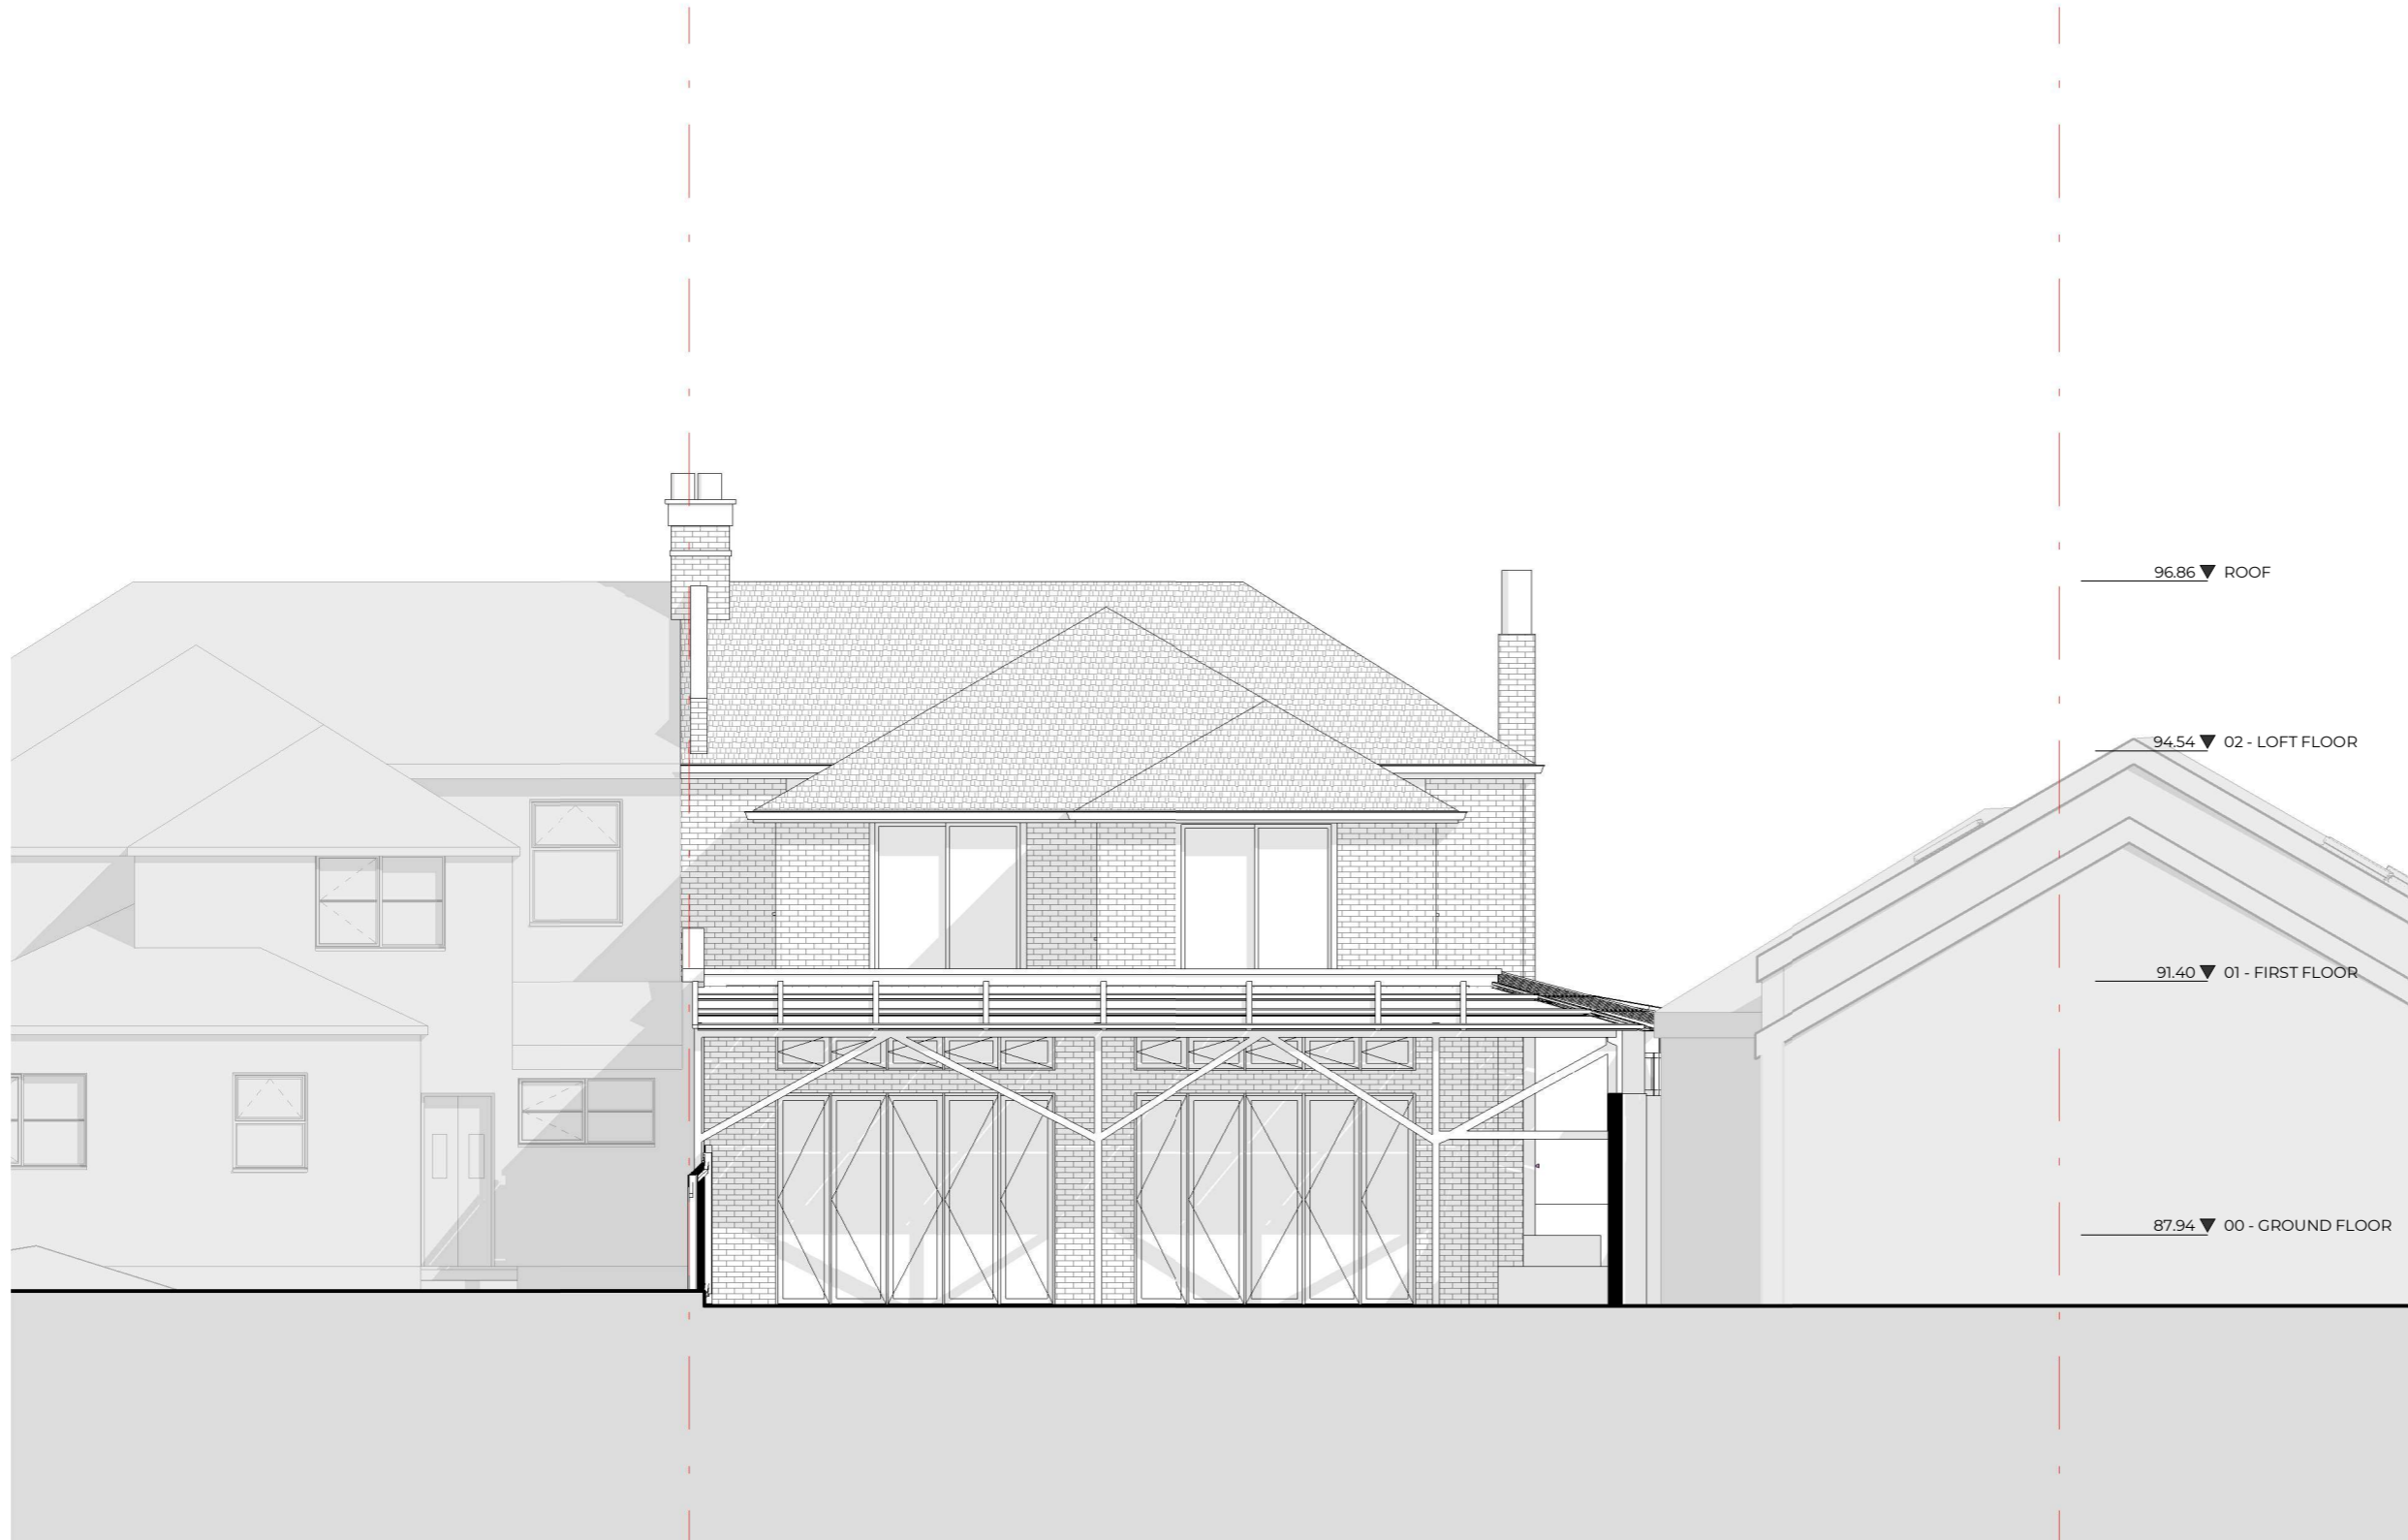

96.86 ▼ ROOF

94.54 ▼ 02 - LOFT FLOOR

91.40 ▼ 01 - FIRST FLOOR

87.94 ▼ 00 - GROUND FLOOR

Rev No.	Date	Description
---------	------	-------------

Notes:
 Any inaccuracies or errors to be reported to the architect/surveyor immediately and prior to any work commencing. All dimensions to be verified on site. All work to comply with British Standards Code of practice. All external surfaces and materials to match existing. This drawing and all information provided within it is the copyright of UPP Consultants Ltd. and reproduction without prior consent is strictly forbidden.

Dwg No 0055U-A-06-002	Drawn UPP
---------------------------------	---------------------


Drawing Existing West Elevation	Checked UPP
---	-----------------------

Scale 1:100 @ A3	Issue Date 06.04.2023
----------------------------	---------------------------------



Project Address
5 Sunningfields Road, Hendon, London NW4 4QR

Client Gan Menachem	Status For Planning
-------------------------------	-------------------------------

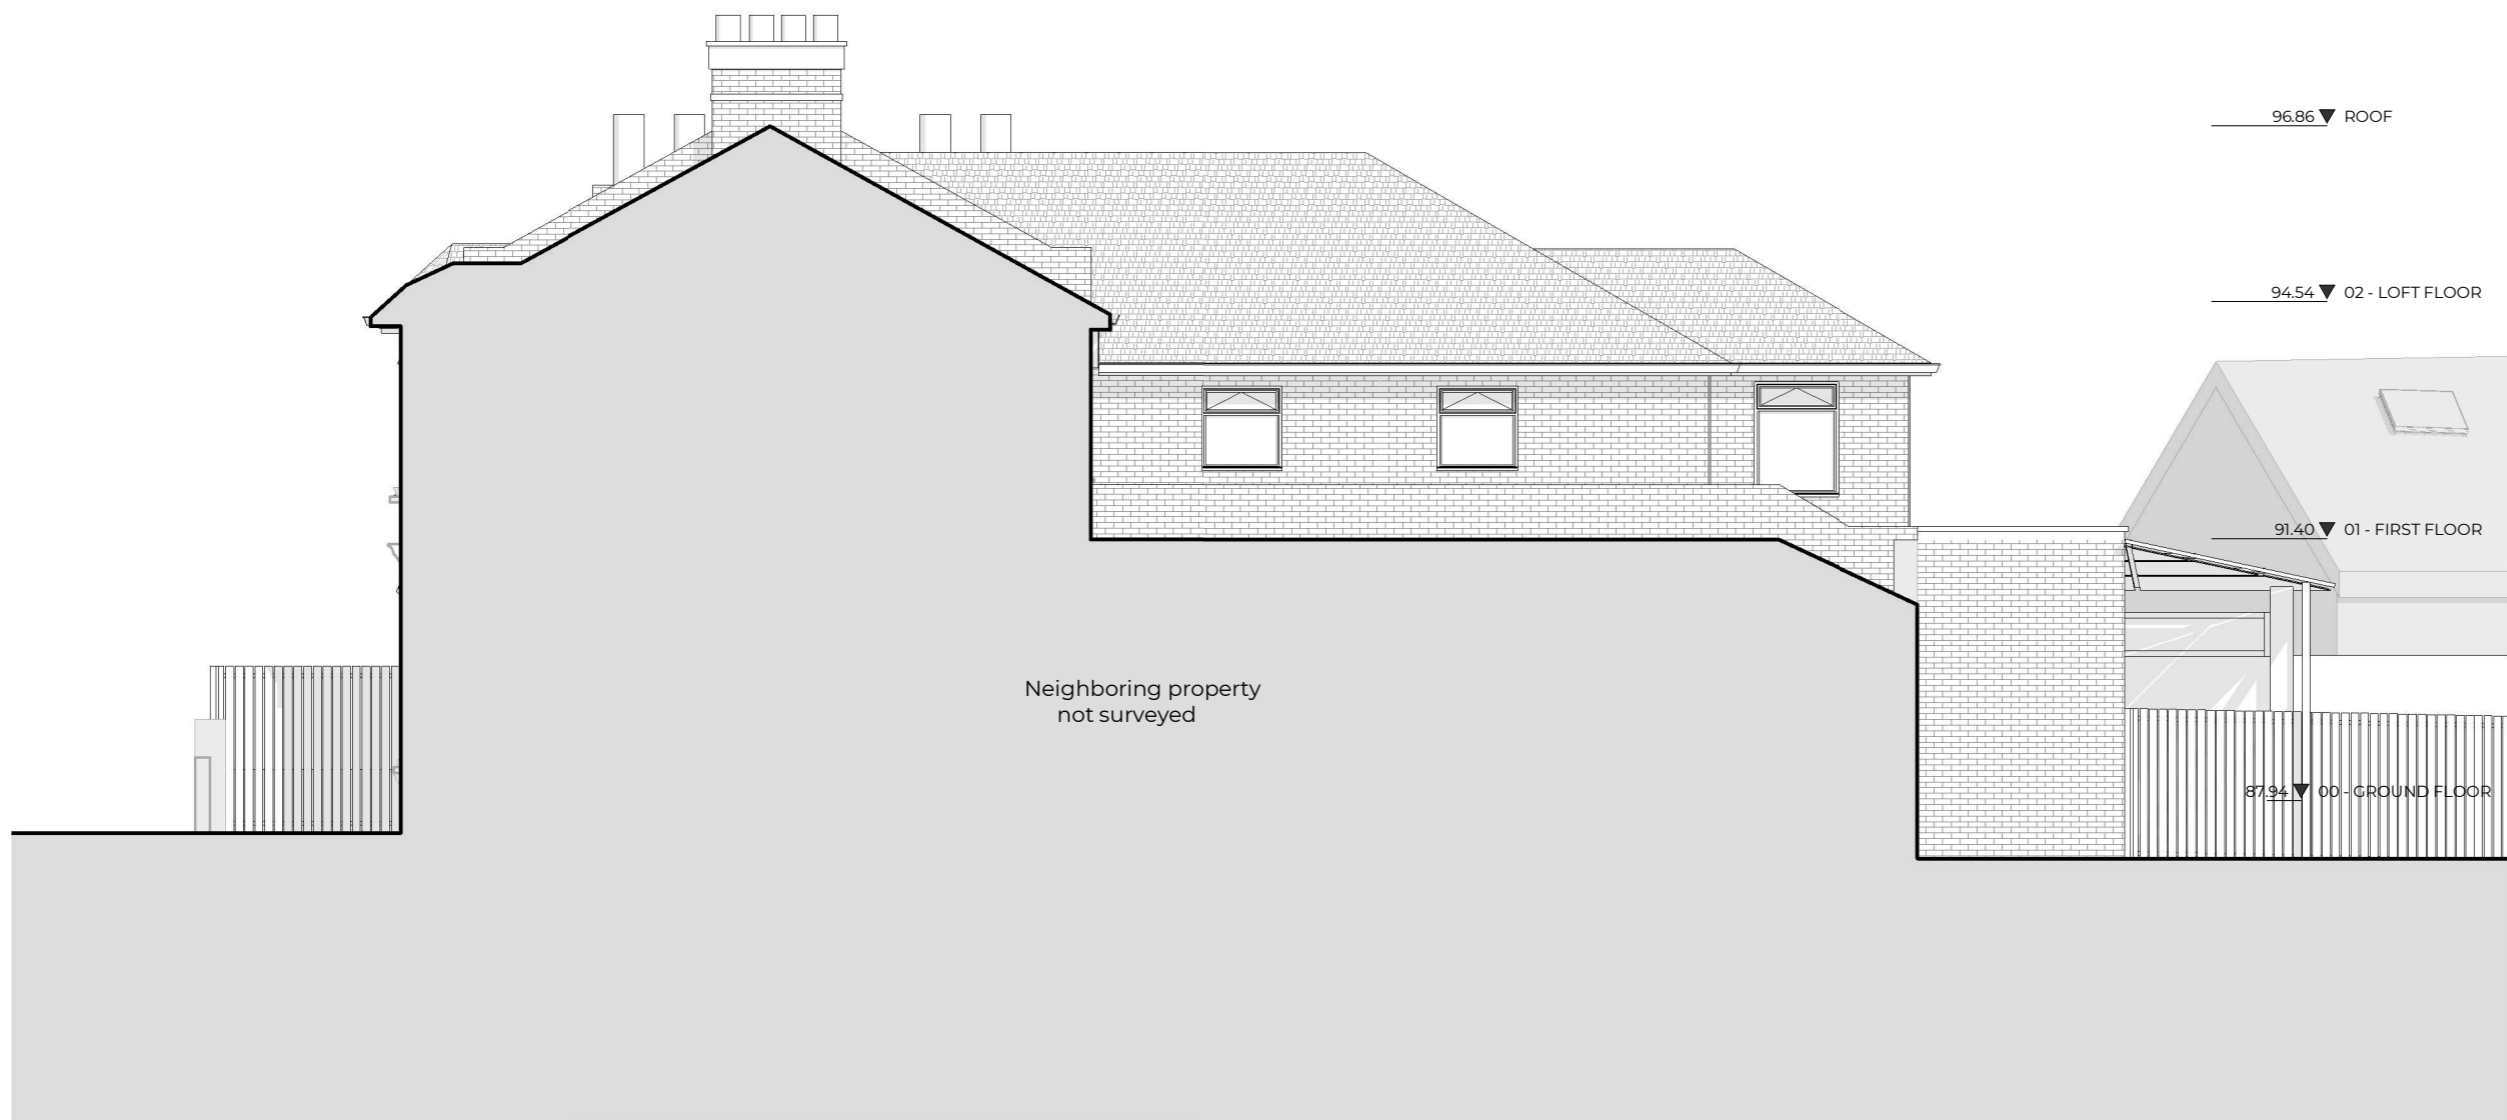


Rev No.	Date	Description
---------	------	-------------

Notes:
 Any inaccuracies or errors to be reported to the architect/surveyor immediately and prior to any work commencing. All dimensions to be verified on site. All work to comply with British Standards Code of practice. All external surfaces and materials to match existing. This drawing and all information provided within it is the copyright of UPP Consultants Ltd. and reproduction without prior consent is strictly forbidden.

Dwg No **0055U-A-06-003** Drawn **UPP**

Drawing **Existing North Elevation** Checked **UPP**

Scale **1:100 @ A3** Issue Date **06.04.2023**

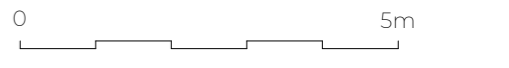

Project Address
5 Sunningfields Road, Hendon, London NW4 4QR

Client **Gan Menachem** Status **For Planning**



96.86 ▼ ROOF

94.54 ▼ 02 - LOFT FLOOR

91.40 ▼ 01 - FIRST FLOOR

87.94 ▼ 00 - GROUND FLOOR

Rev No.	Date	Description
---------	------	-------------

Notes:

Any inaccuracies or errors to be reported to the architect/surveyor immediately and prior to any work commencing. All dimensions to be verified on site. All work to comply with British Standards Code of practice. All external surfaces and materials to match existing. This drawing and all information provided within it is the copyright of UPP Consultants Ltd. and reproduction without prior consent is strictly forbidden.

Dwg No 0055U-A-06-004	Drawn UPP
---------------------------------	---------------------

Drawing Existing South Elevation	Checked UPP
--	-----------------------

Scale 1:100 @ A3	Issue Date 06.04.2023
----------------------------	---------------------------------

Project Address
5 Sunningfields Road, Hendon, London NW4 4QR

Client Gan Menachem	Status For Planning
-------------------------------	-------------------------------

www.upp-planning.co.uk
 info@upp-planning.co.uk
 0208 202 9996
 Atrium, Stables Market,
 Chalk Farm Road, London,
 NW1 8AH

