



CONTRACTORS MUST CHECK ALL DIMENSIONS
ONLY WORK FROM FIGURED DIMENSIONS
DISCREPANCIES MUST BE REPORTED IMMEDIATELY TO THE ARCHITECT
TO AWAIT INSTRUCTIONS BEFORE PROCEEDING
IF IN DOUBT - ASK

DATE | REVISION

30.11.23

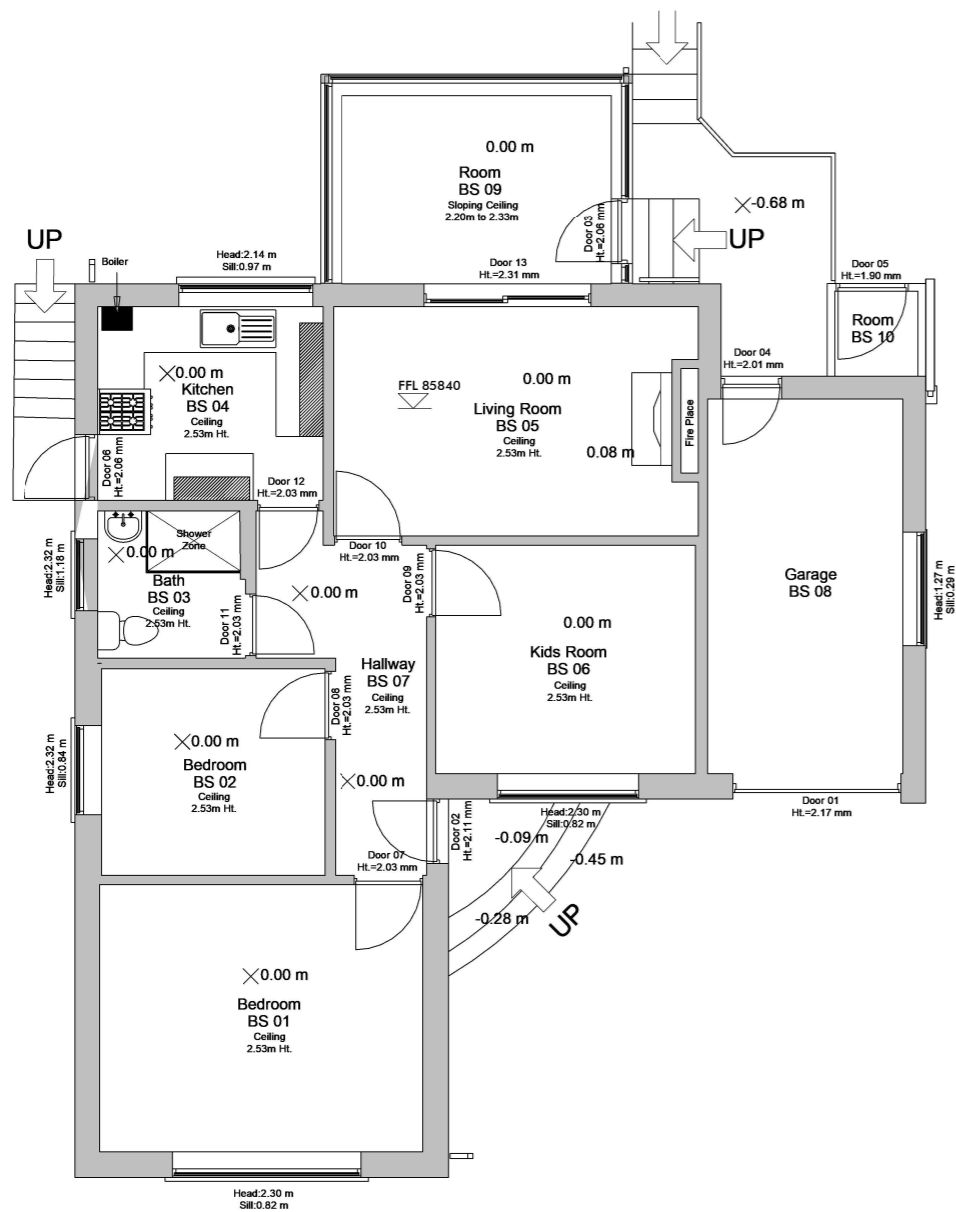

EXISTING GROUND FLOOR
1 : 50

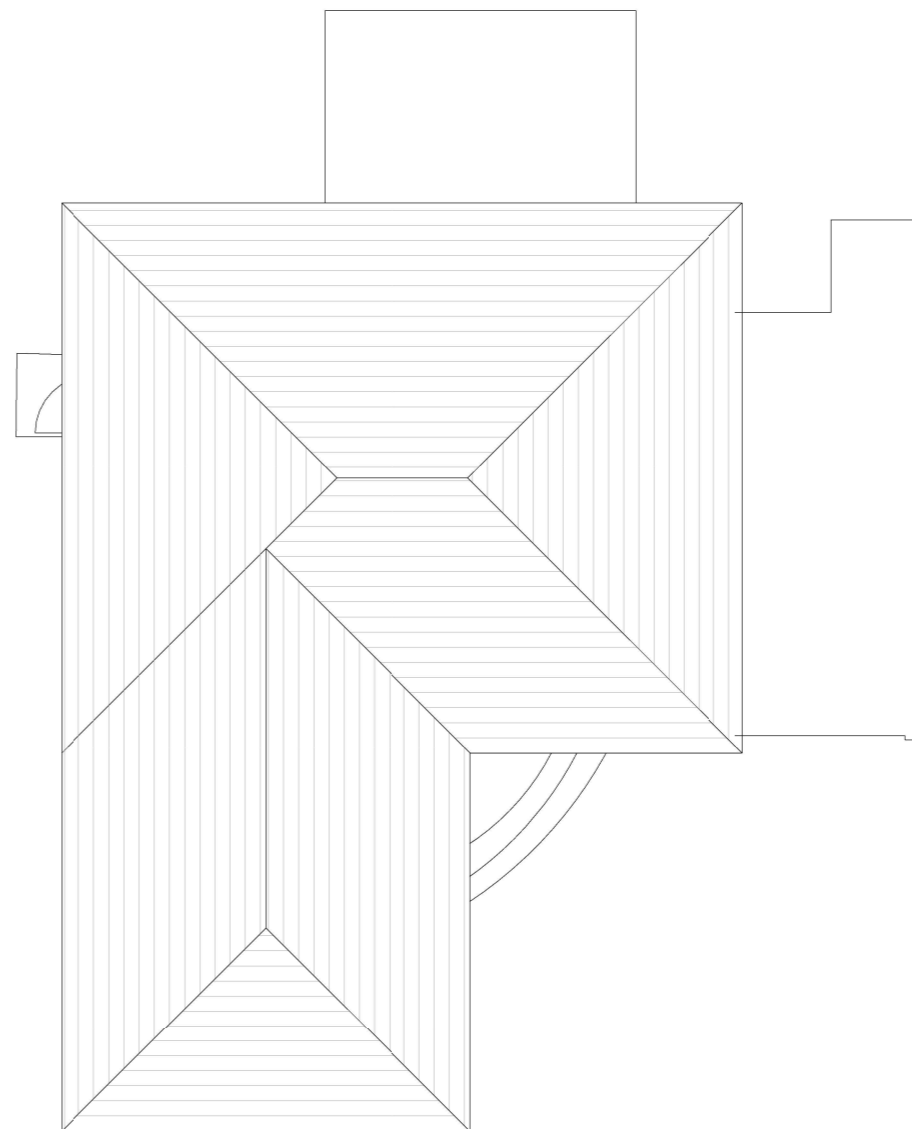


EXISTING ROOF PLAN
1 : 50



EXISTING GROUND FLOOR / ROOF PLAN

SCALE: 1 : 50@A1

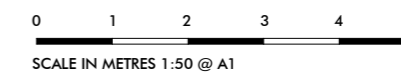

LILLY LEWARNE ARCHITECTS

No.1 Victoria Wharf, Malpas Road, Truro, Cornwall, TR1 1QH
T: 01872 261000 E: architects@lillylewarne.co.uk
www.lillylewarne.co.uk

CLIENT BENJAMIN ROSE/EAIRE 15 COLTNESS ROAD, PLYMOUTH, PL9 8HA
PROJECT ALTERATIONS AND EXTENSION 15 COLTNESS ROAD, PLYMOUTH, PL9 8HA
DRAWING PLANNING EXISTING GROUND FLOOR / ROOF PLAN

SCALE : 1:50 @A1 DIRECTOR: JM
DRAWN : KB CHECKED : PTC

DRAWING STATUS DATE
PLANNING 30.11.23

PROJECT NUMBER: STAGE: DRAWING NUMBER REVISION
23033.3.105

© LILLY LEWARNE PRACTICE 2023