

GENERAL NOTES:

Do not scale from this drawing. Use figured dimensions only. Figured dimensions are in millimeters.


All specified products and materials to be fitted and installed according to manufacturers specifications and instructions.


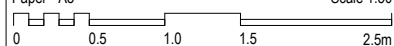
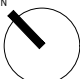
All building works to be carried out in accordance with current Building Regulations, British Standards and relevant codes of practice.

Drawing to be read in conjunction with structural engineers, mechanical, electrical (and other designers) specification and drawings.

Refer to structural engineers drawings and specifications for details of below floor level drainage / service penetrations. Setting out of structure to Architects drawings and details.

CHECK ALL DIMENSIONS ON SITE

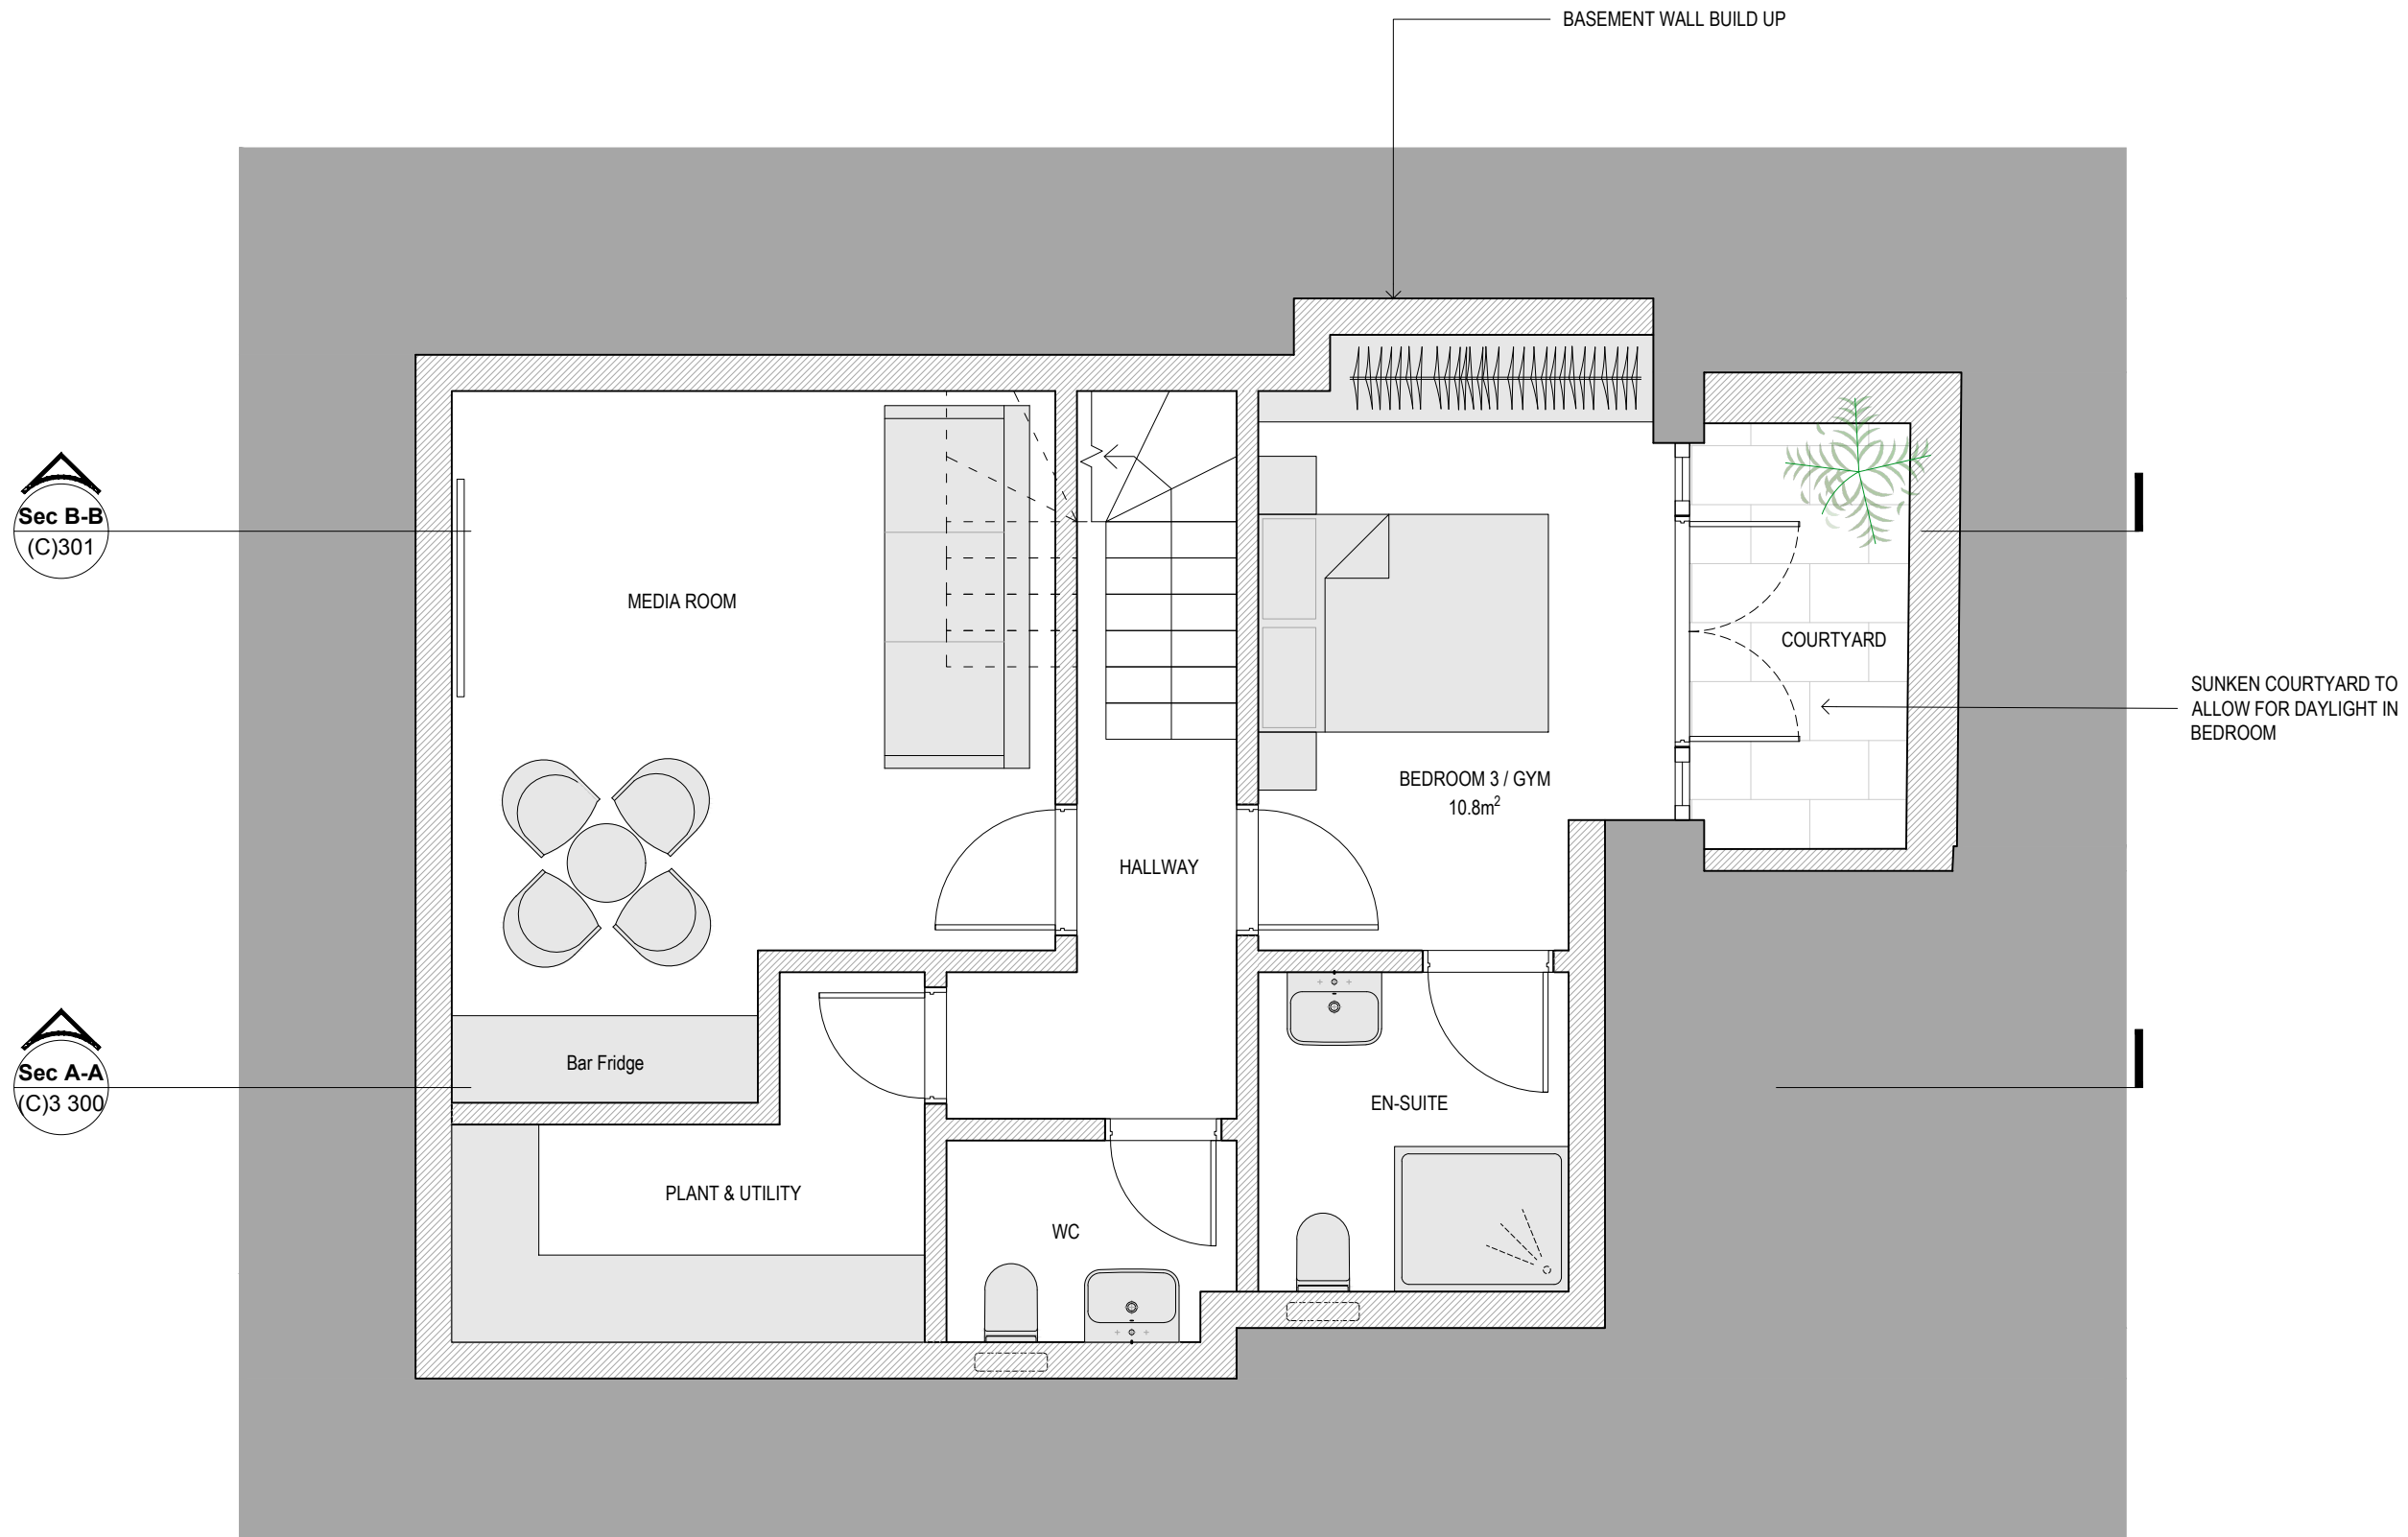

REV:	Comment:	Date:
 LEWIS • STROUD ARCHITECTS		
© 2023 Lewis Stroud Architects Ltd. www.lewisstroud.com		Paper - A3 Scale 1:50
		
<p>Notes: This drawing is the copyright of Lewis Stroud Architects limited. Figured dimensions to be taken in preference to those scaled. All dimensions to be checked on site and taken in preference to those shown. The drawings are indicative only and subject to change following a detailed survey. Not to be reproduced, retained or disclosed to any unauthorized person either wholly or in part without written permission. The scheme is subject to change following input from relevant consultants during the design process.</p>		
Drawing Title: Proposed Basement Floor Plan		
Project: 34 Belgrave Mews South SW1X 8BT		
Drawing Number:		
Project No: 1889	ES&A Stage: 3	Series: C
Extension: 3	Drawing No: 099	Revision: 00
Status: PLANNING	DO NOT SCALE FROM THIS DRAWING VERIFY ALL DIMENSIONS FROM SITE	Dec 2023

PROPOSED BASEMENT FLOOR PLAN
1:50

GENERAL NOTES:

Do not scale from this drawing. Use figured dimensions only. Figured dimensions are in millimeters.


All specified products and materials to be fitted and installed according to manufacturers specifications and instructions.


 
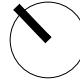
All building works to be carried out in accordance with current Building Regulations, British Standards and relevant codes of practice.

Drawing to be read in conjunction with structural engineers, mechanical, electrical (and other designers) specification and drawings.

Refer to structural engineers drawings and specifications for details of below floor level drainage / service penetrations. Setting out of structure to Architects drawings and details.

CHECK ALL DIMENSIONS ON SITE

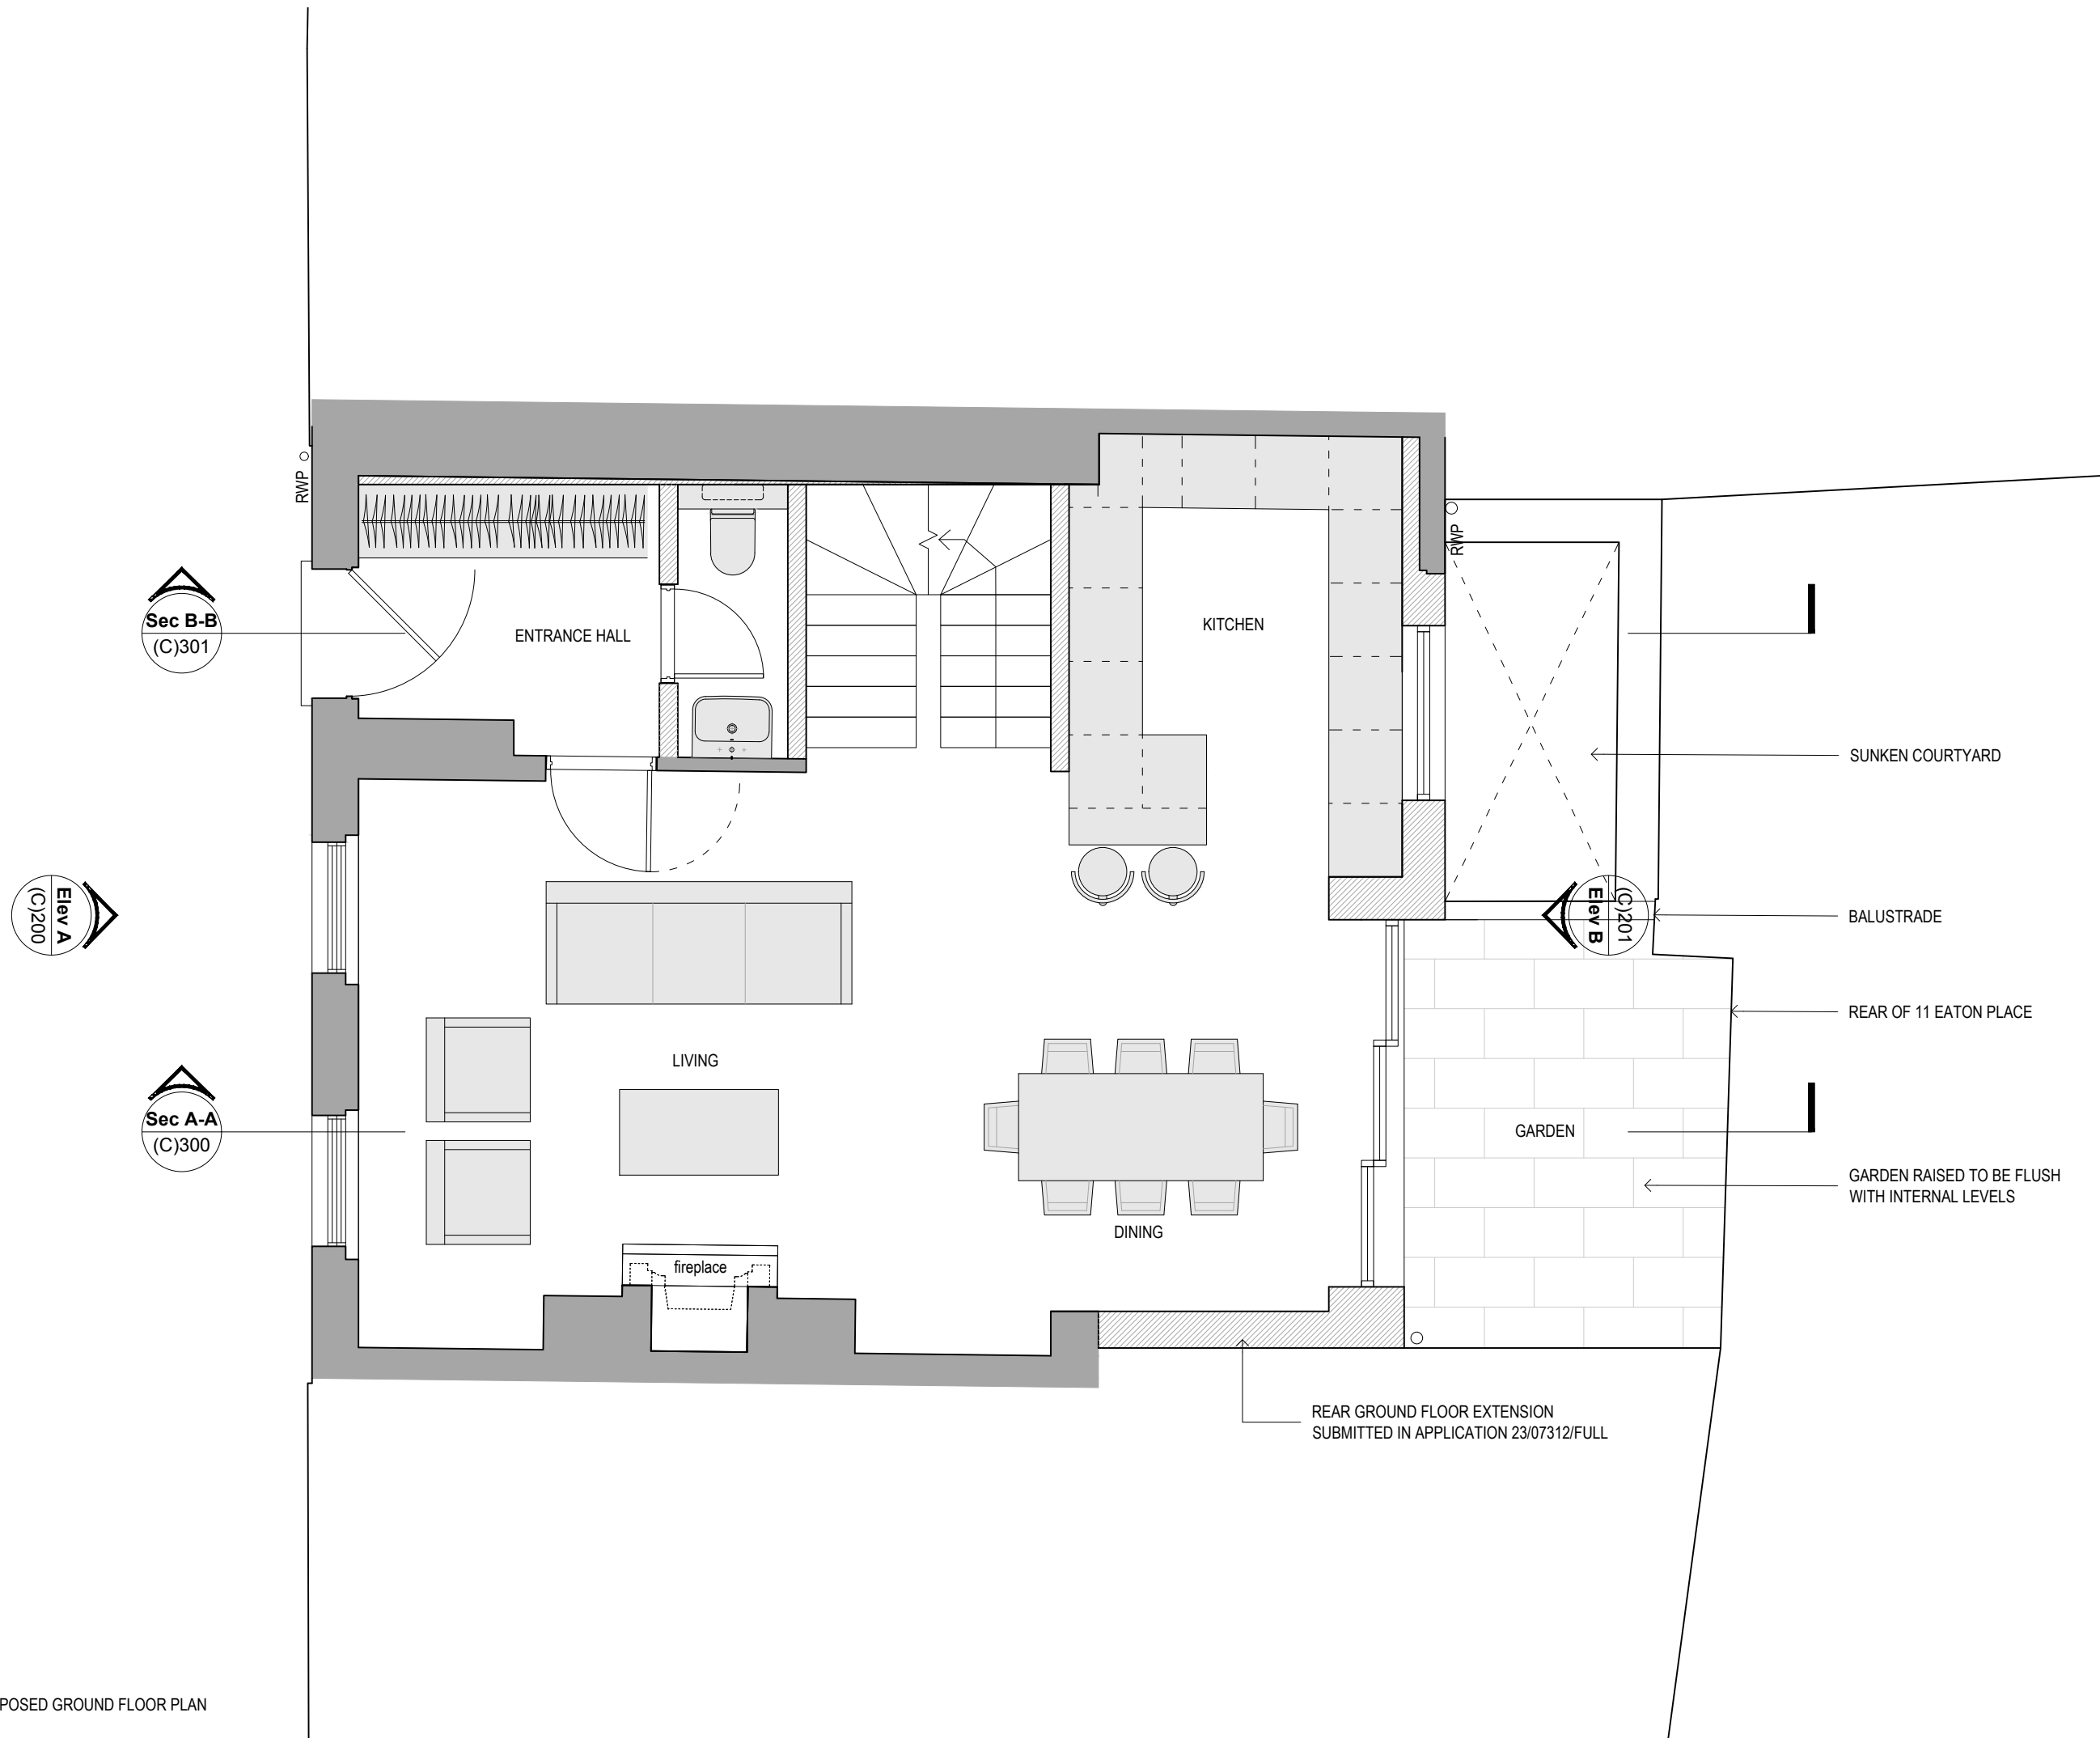

REV:	Comment:	Date:
 LEWIS • STROUD ARCHITECTS		
© 2023 Lewis Stroud Architects Ltd. www.lewisstroud.com		
Paper - A3	Scale 1:50	
		
<p>Notes: This drawing is the copyright of Lewis Stroud Architects limited. Figured dimensions to be taken in preference to those scaled. All dimensions to be checked on site and taken in preference to those shown. The drawings are indicative only and subject to change following a detailed survey. Not to be reproduced, retained or disclosed to any unauthorized person either wholly or in part without written permission. The scheme is subject to change following input from relevant consultants during the design process.</p>		
Drawing Title:		N
Proposed Ground Floor Plan		
Project: 34 Belgrave Mews South SW1X 8BT		
Drawing Number:		
Project No:	ES&A Stage:	Series:
1889	3	C
Extension:	Drawing No:	Revision:
3	100	00
Status:	DO NOT SCALE FROM THIS DRAWING VERIFY ALL DIMENSIONS FROM SITE	Date:
PLANNING		Dec 2023

PROPOSED GROUND FLOOR PLAN
1:50

GENERAL NOTES:

Do not scale from this drawing. Use figured dimensions only. Figured dimensions are in millimeters.


All specified products and materials to be fitted and installed according to manufacturers specifications and instructions.


 
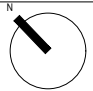
All building works to be carried out in accordance with current Building Regulations, British Standards and relevant codes of practice.

Drawing to be read in conjunction with structural engineers, mechanical, electrical (and other designers) specification and drawings.

Refer to structural engineers drawings and specifications for details of below floor level drainage / service penetrations. Setting out of structure to Architects drawings and details.

CHECK ALL DIMENSIONS ON SITE

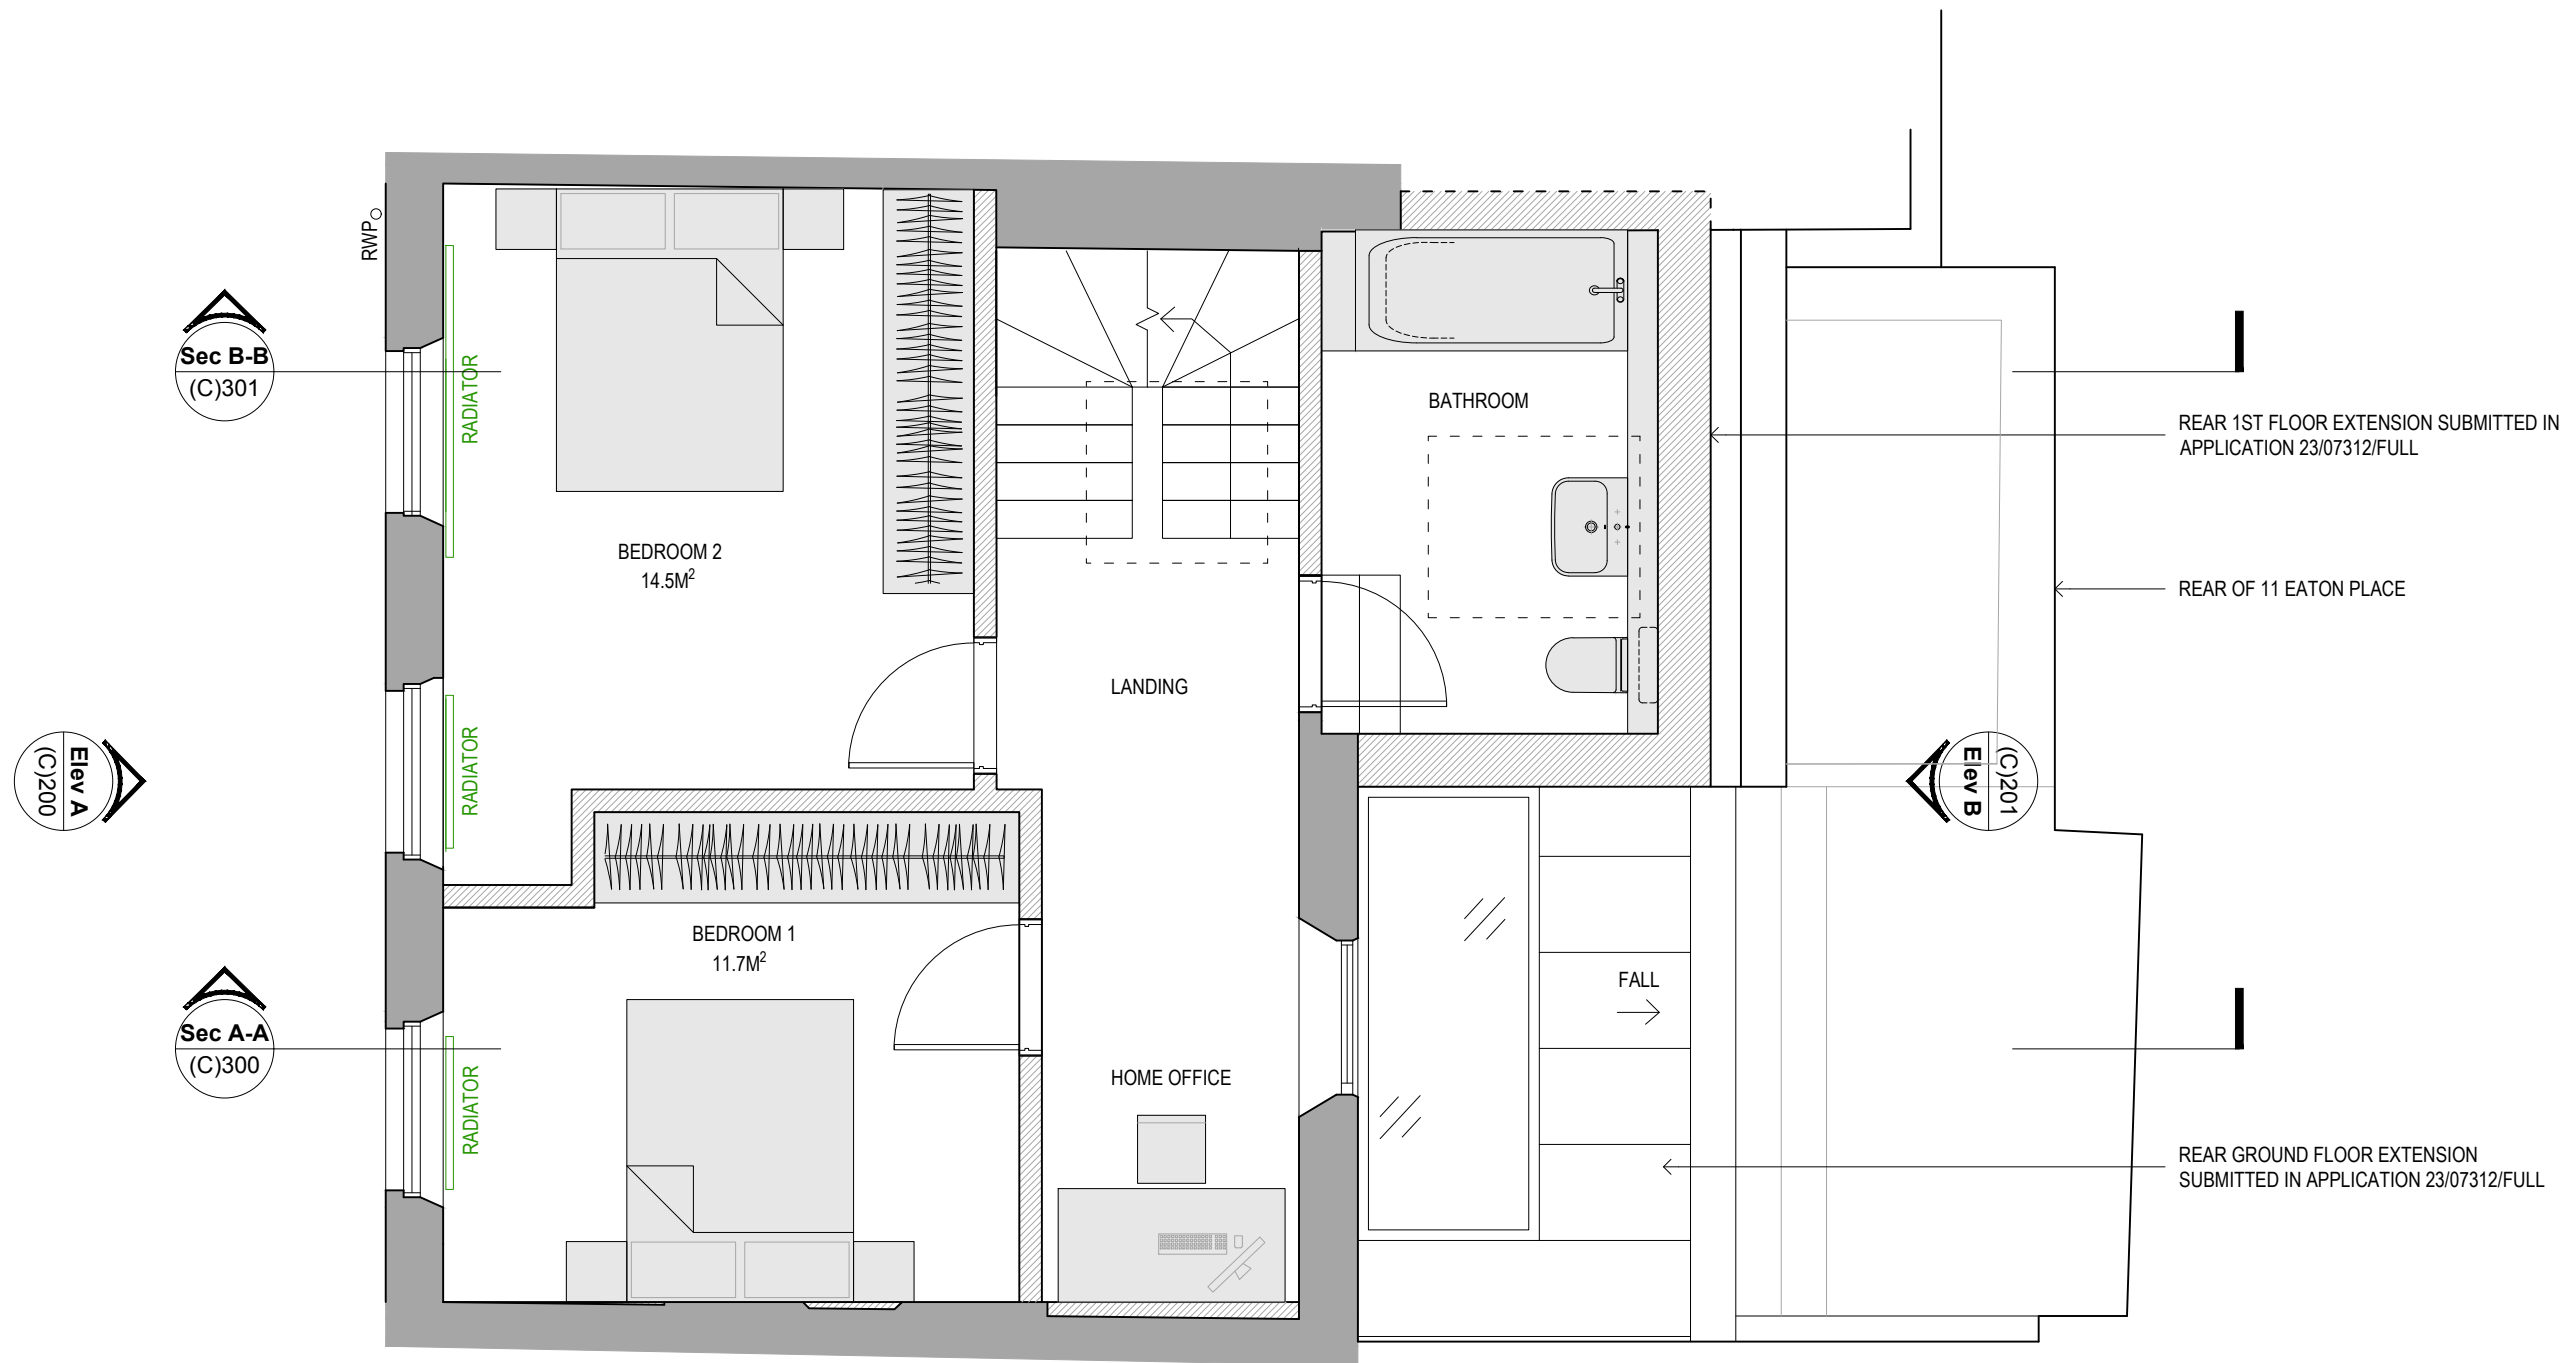

REV:	Comment:	Date:
 LEWIS • STROUD ARCHITECTS		
© 2023 Lewis Stroud Architects Ltd.		www.lewisstroud.com
Paper - A3	Scale 1:50	
		
<p>Notes: This drawing is the copyright of Lewis Stroud Architects limited. Figured dimensions to be taken in preference to those scaled. All dimensions to be checked on site and taken in preference to those shown. The drawings are indicative only and subject to change following a detailed survey. Not to be reproduced, retained or disclosed to any unauthorized person either wholly or in part without written permission. The scheme is subject to change following input from relevant consultants during the design process.</p>		
Drawing Title:		
Proposed First Floor Plan		
Project: 34 Belgrave Mews South SW1X 8BT		
Drawing Number:		
Project No:	RIBA Stage:	Series:
1889	3	C
Extension:	Drawing No:	Revision:
3	101	00
Status:	DO NOT SCALE FROM THIS DRAWING VERIFY ALL DIMENSIONS FROM SITE	Date:
PLANNING		Dec 2023

PROPOSED FIRST FLOOR PLAN
1:50

GENERAL NOTES:

Do not scale from this drawing. Use figured dimensions only. Figured dimensions are in millimeters.

All specified products and materials to be fitted and installed according to manufacturers specifications and instructions.


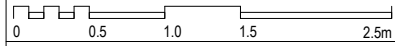
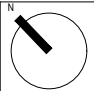
All building works to be carried out in accordance with current Building Regulations, British Standards and relevant codes of practice.

Drawing to be read in conjunction with structural engineers, mechanical, electrical (and other designers) specification and drawings.

Refer to structural engineers drawings and specifications for details of below floor level drainage / service penetrations. Setting out of structure to Architects drawings and details.

CHECK ALL DIMENSIONS ON SITE



REV:	Comment:	Date:
 LEWIS • STROUD ARCHITECTS		
© 2023 Lewis Stroud Architects Ltd.		www.lewisstroud.com
Paper - A3	Scale 1:50	
		
<p>Notes: This drawing is the copyright of Lewis Stroud Architects limited. Figured dimensions to be taken in preference to those scaled. All dimensions to be checked on site and taken in preference to those shown. The drawings are indicative only and subject to change following a detailed survey. Not to be reproduced, retained or disclosed to any unauthorized person either wholly or in part without written permission. The scheme is subject to change following input from relevant consultants during the design process.</p>		
Drawing Title:		
Proposed Roof Plan		
Project: 34 Belgrave Mews South SW1X 8BT		
Drawing Number:		
Project No:	ES&A Stage:	Series:
1889	3	C
Extension:	Drawing No:	Revision:
3	103	00
Status:		Dec
PLANNING		2023



GENERAL NOTES:

Do not scale from this drawing. Use figured dimensions only. Figured dimensions are in millimeters.


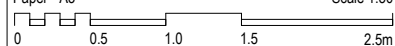
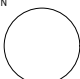
All specified products and materials to be fitted and installed according to manufacturers specifications and instructions.

All building works to be carried out in accordance with current Building Regulations, British Standards and relevant codes of practice.

Drawing to be read in conjunction with structural engineers, mechanical, electrical (and other designers) specification and drawings.

Refer to structural engineers drawings and specifications for details of below floor level drainage / service penetrations. Setting out of structure to Architects drawings and details.

CHECK ALL DIMENSIONS ON SITE

REV:	Comment:	Date:
 <p>LEWIS • STROUD ARCHITECTS</p>		
© 2023 Lewis Stroud Architects Ltd.		www.lewisstroud.com
Paper - A3	Scale 1:50	
		
<p>Notes: This drawing is the copyright of Lewis Stroud Architects limited. Figured dimensions to be taken in preference to those scaled. All dimensions to be checked on site and taken in preference to those shown. The drawings are indicative only and subject to change following a detailed survey. Not to be reproduced, retained or disclosed to any unauthorized person either wholly or in part without written permission. The scheme is subject to change following input from relevant consultants during the design process.</p>		
Drawing Title:		N
Proposed Front Elevation		
Project: 34 Belgrave Mews South SW1X 8BT		
Drawing Number:		
Project No:	ES&A Stage:	Series:
1889	3	C
Extension:	Drawing No:	Revision:
3	200	00
Status:	DO NOT SCALE FROM THIS DRAWING VERIFY ALL DIMENSIONS FROM SITE	Date:
PLANNING		Dec 2023

PROPOSED FRONT ELEVATION
1:50

GENERAL NOTES:

Do not scale from this drawing. Use figured dimensions only. Figured dimensions are in millimeters.


All specified products and materials to be fitted and installed according to manufacturers specifications and instructions.

All building works to be carried out in accordance with current Building Regulations, British Standards and relevant codes of practice.




Drawing to be read in conjunction with structural engineers, mechanical, electrical (and other designers) specification and drawings.

Refer to structural engineers drawings and specifications for details of below floor level drainage / service penetrations. Setting out of structure to Architects drawings and details.

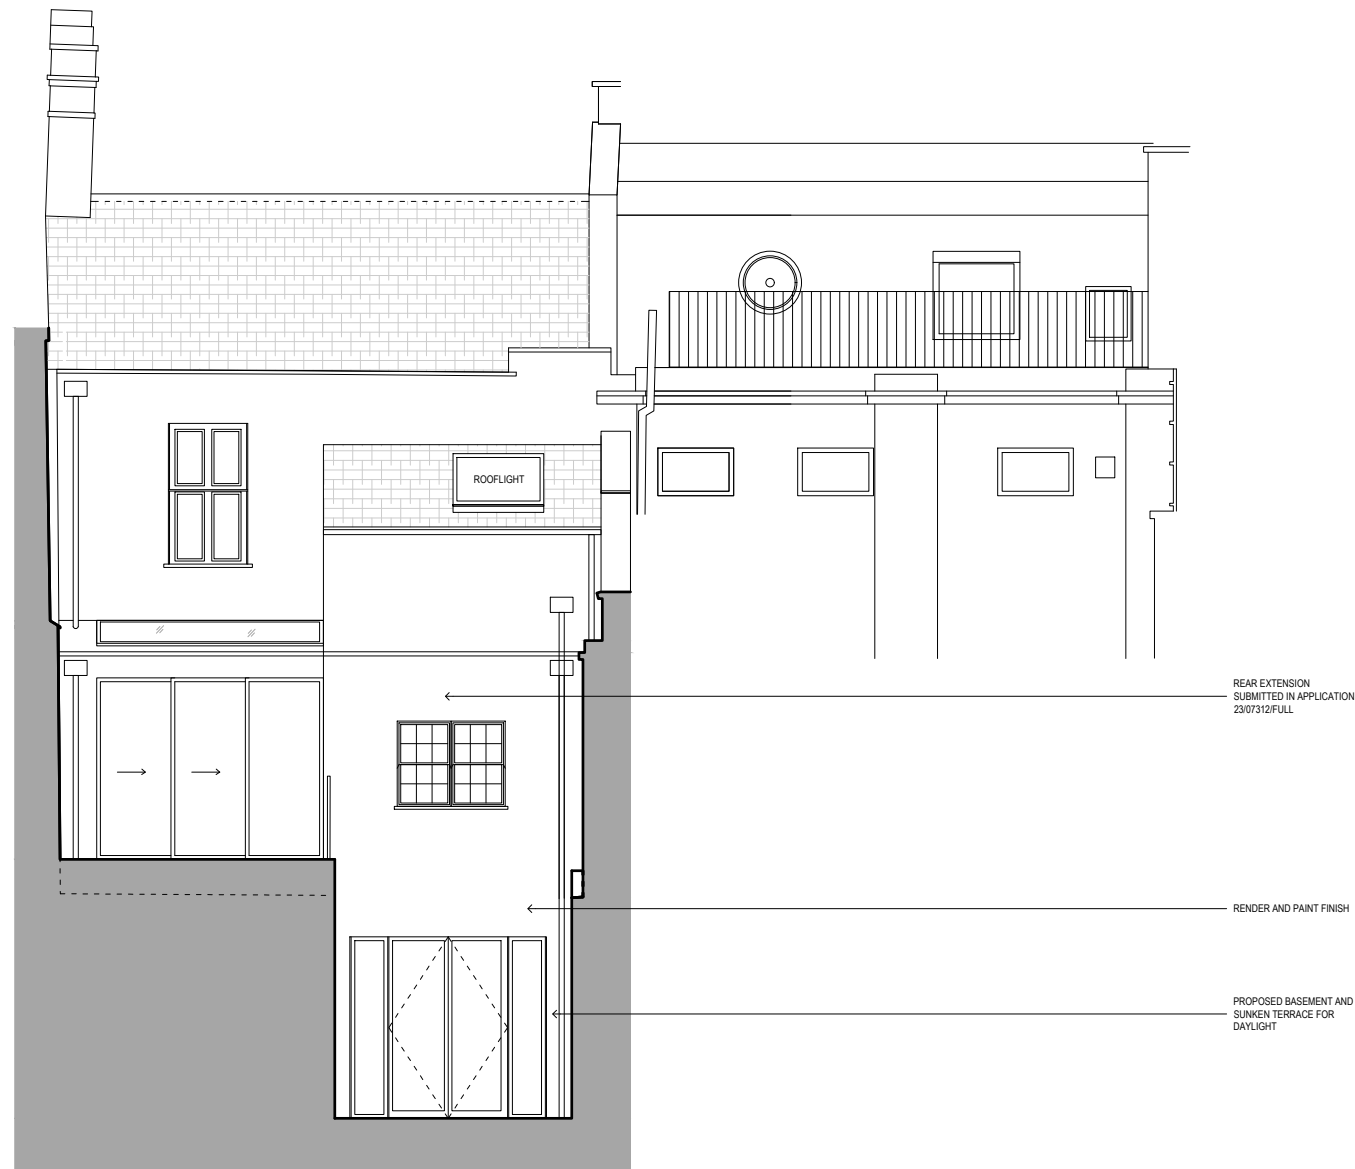
CHECK ALL DIMENSIONS ON SITE



PROPOSED REAR ELEVATION
1:100

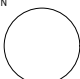REV:	Comment:	Date:
 <p>LEWIS • STROUD ARCHITECTS</p>		
© 2023 Lewis Stroud Architects Ltd.		www.lewisstroud.com
Paper - A3	Scale 1:100	
		
<p>Notes: This drawing is the copyright of Lewis Stroud Architects limited. Figured dimensions to be taken in preference to those scaled. All dimensions to be checked on site and taken in preference to those shown. The drawings are indicative only and subject to change following a detailed survey. Not to be reproduced, retained or disclosed to any unauthorized person either wholly or in part without written permission. The scheme is subject to change following input from relevant consultants during the design process.</p>		
Drawing Title: Proposed Rear Elevation		N 
Project: 34 Belgrave Mews South SW1X 8BT		
Drawing Number:		
Project No: 1889	ES&A Stage: 3	Series: C
Extension: 3	Drawing No: 201	Revision: 00
Status: PLANNING	DO NOT SCALE FROM THIS DRAWING VERIFY ALL DIMENSIONS FROM SITE	Dec 2023

MANSARD EXTENSION
SUBMITTED IN APPLICATION:
23/08078/FULL

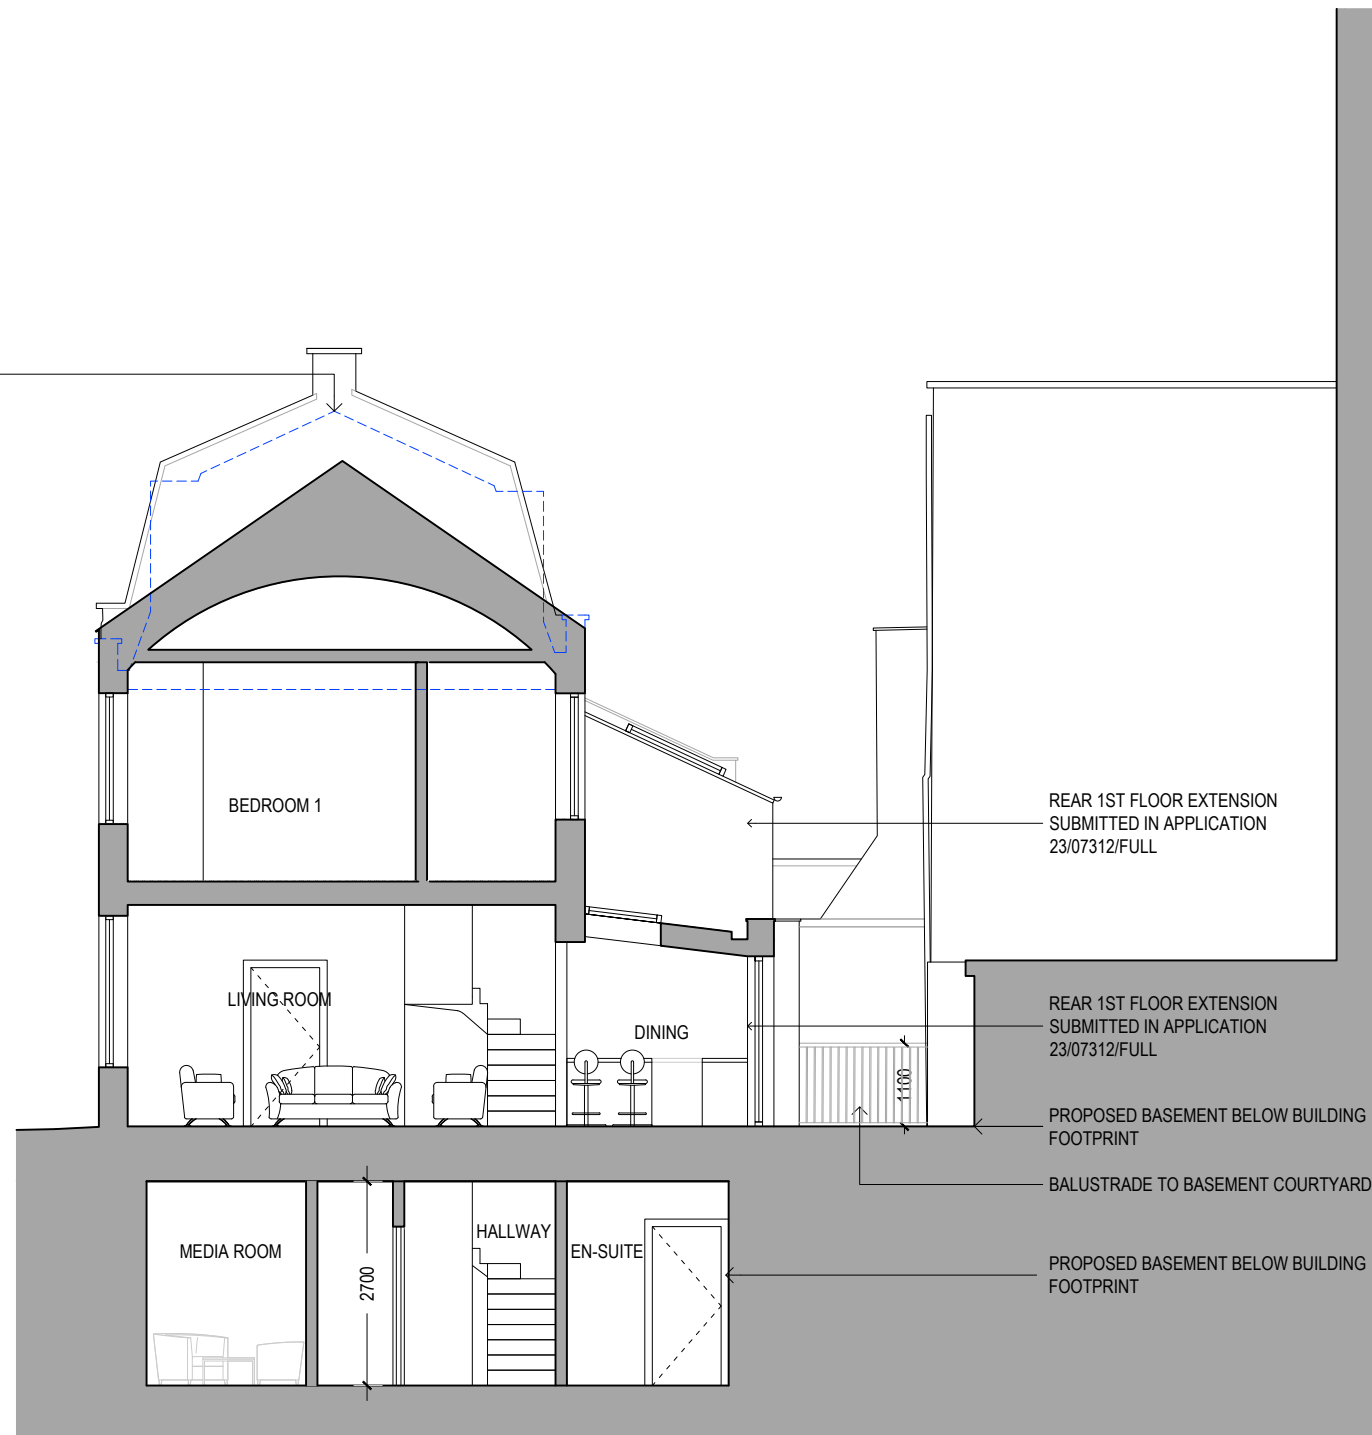

GENERAL NOTES:

Do not scale from this drawing. Use figured dimensions only. Figured dimensions are in millimeters.

All specified products and materials to be fitted and installed according to manufacturers specifications and instructions.


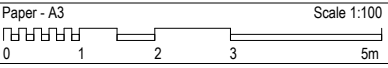
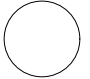
All building works to be carried out in accordance with current Building Regulations, British Standards and relevant codes of practice.

Drawing to be read in conjunction with structural engineers, mechanical, electrical (and other designers) specification and drawings.

Refer to structural engineers drawings and specifications for details of below floor level drainage / service penetrations. Setting out of structure to Architects drawings and details.

CHECK ALL DIMENSIONS ON SITE

PROPOSED SECTION AA
1:100

REV:	Comment:	Date:
 LEWIS • STROUD ARCHITECTS		
© 2023 Lewis Stroud Architects Ltd. www.lewisstroud.com		
Paper - A3	Scale 1:100	
		
<p>Notes: This drawing is the copyright of Lewis Stroud Architects limited. Figured dimensions to be taken in preference to those scaled. All dimensions to be checked on site and taken in preference to those shown. The drawings are indicative only and subject to change following a detailed survey. Not to be reproduced, retained or disclosed to any unauthorized person either wholly or in part without written permission. The scheme is subject to change following input from relevant consultants during the design process.</p>		
Drawing Title: Proposed Section AA		N 
Project: 34 Belgrave Mews South SW1X 8BT		
Drawing Number:		
Project No: 1889	ES&A Stage: 3	Series: C
Extension: 3	Drawing No: 300	Revision: 00
Status: PLANNING	DO NOT SCALE FROM THIS DRAWING VERIFY ALL DIMENSIONS FROM SITE	Dec 2023

GENERAL NOTES:

Do not scale from this drawing. Use figured dimensions only. Figured dimensions are in millimeters.


All specified products and materials to be fitted and installed according to manufacturers specifications and instructions.

All building works to be carried out in accordance with current Building Regulations, British Standards and relevant codes of practice.




Drawing to be read in conjunction with structural engineers, mechanical, electrical (and other designers) specification and drawings.

Refer to structural engineers drawings and specifications for details of below floor level drainage / service penetrations. Setting out of structure to Architects drawings and details.

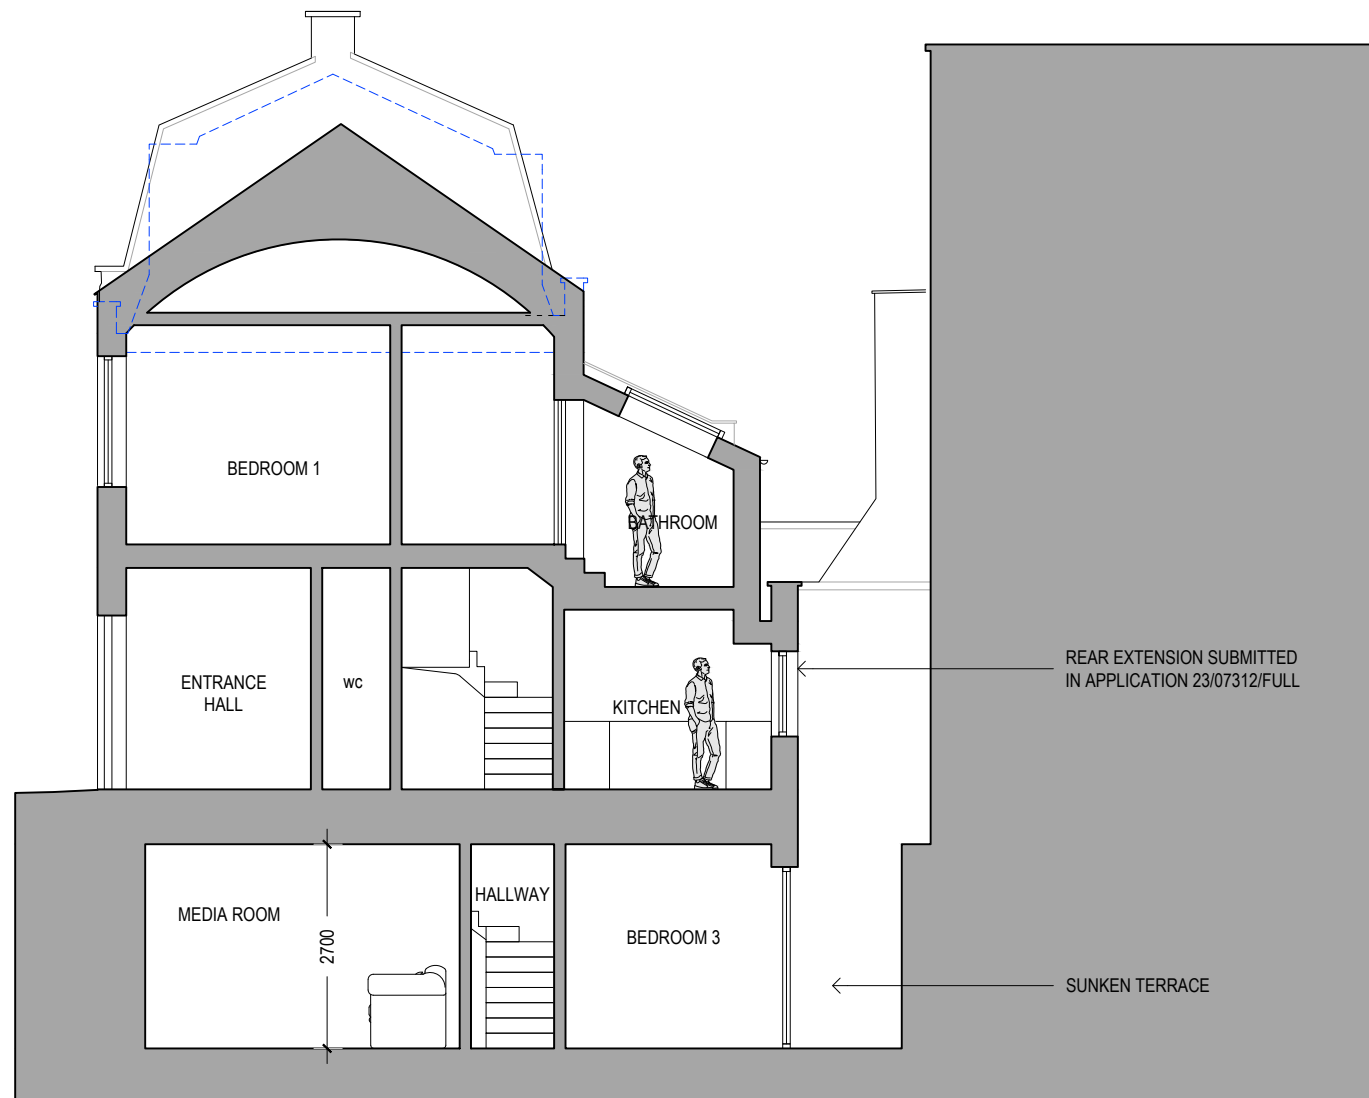CHECK ALL DIMENSIONS ON SITE



PROPOSED SECTION BB
1:100

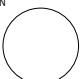REV:	Comment:	Date:
 LEWIS • STROUD ARCHITECTS		
© 2023 Lewis Stroud Architects Ltd. www.lewisstroud.com		
Paper - A3	Scale 1:100	
		
<p>Notes: This drawing is the copyright of Lewis Stroud Architects limited. Figured dimensions to be taken in preference to those scaled. All dimensions to be checked on site and taken in preference to those shown. The drawings are indicative only and subject to change following a detailed survey. Not to be reproduced, retained or disclosed to any unauthorized person either wholly or in part without written permission. The scheme is subject to change following input from relevant consultants during the design process.</p>		
Drawing Title: Proposed Section AA		N 
Project: 34 Belgrave Mews South SW1X 8BT		
Drawing Number:		
Project No: 1889	RIBA Stage: 3	Series: C
Extension: 3	Drawing No: 301	Revision: 00
Status: PLANNING	DO NOT SCALE FROM THIS DRAWING. VERIFY ALL DIMENSIONS FROM SITE	Dec 2023