



Front Elevation

Side Elevation


Rear Elevation

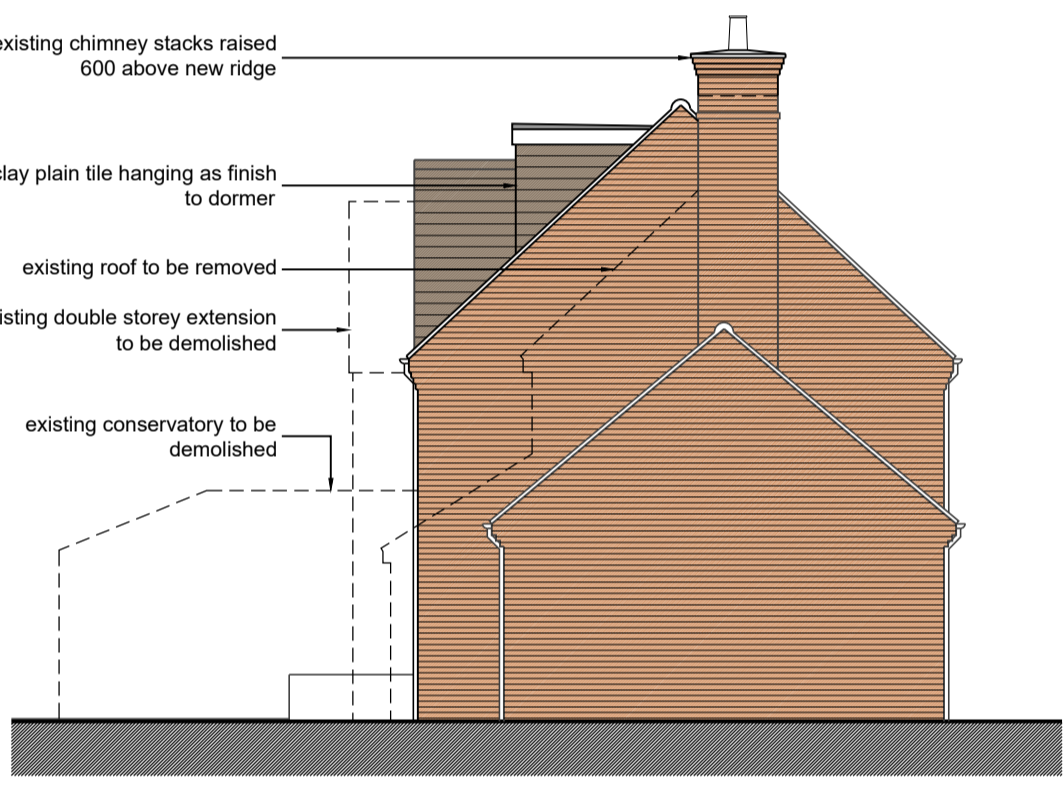


Flank Elevation

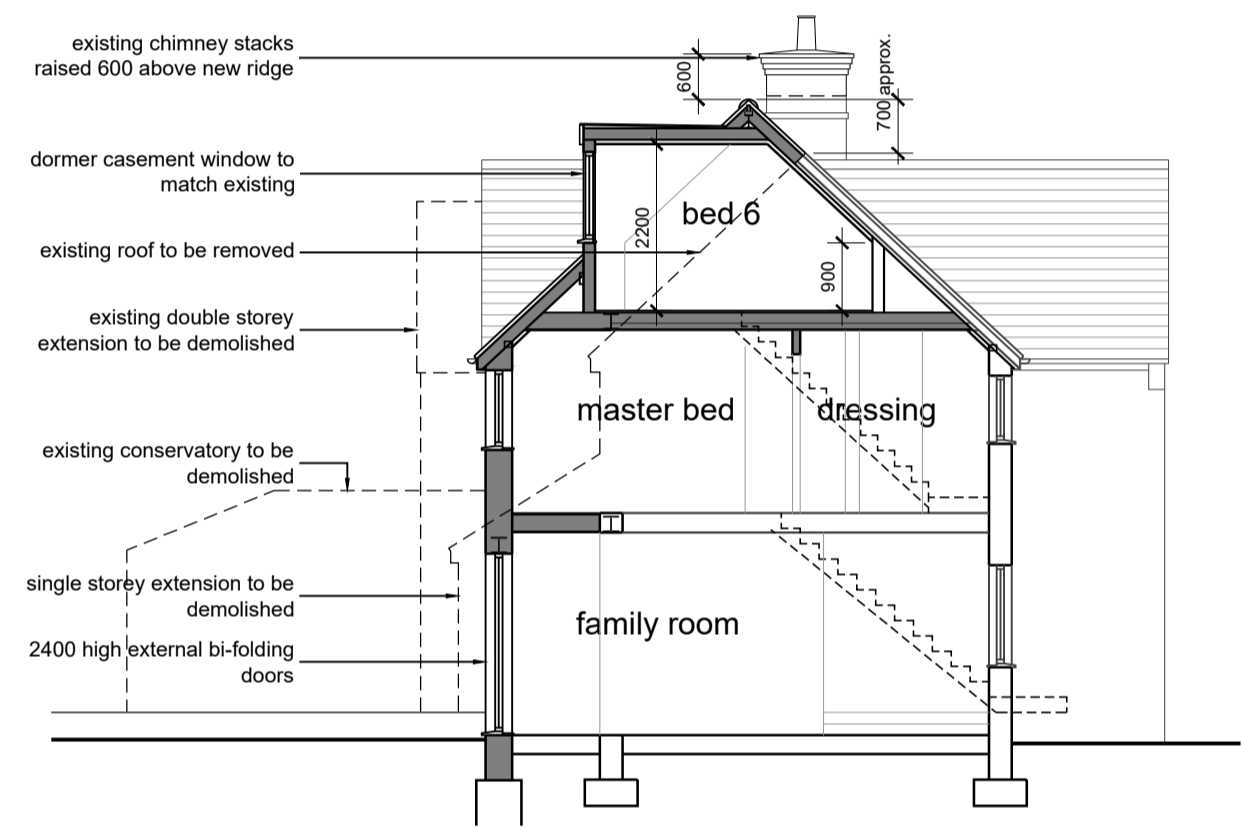


Cross Section

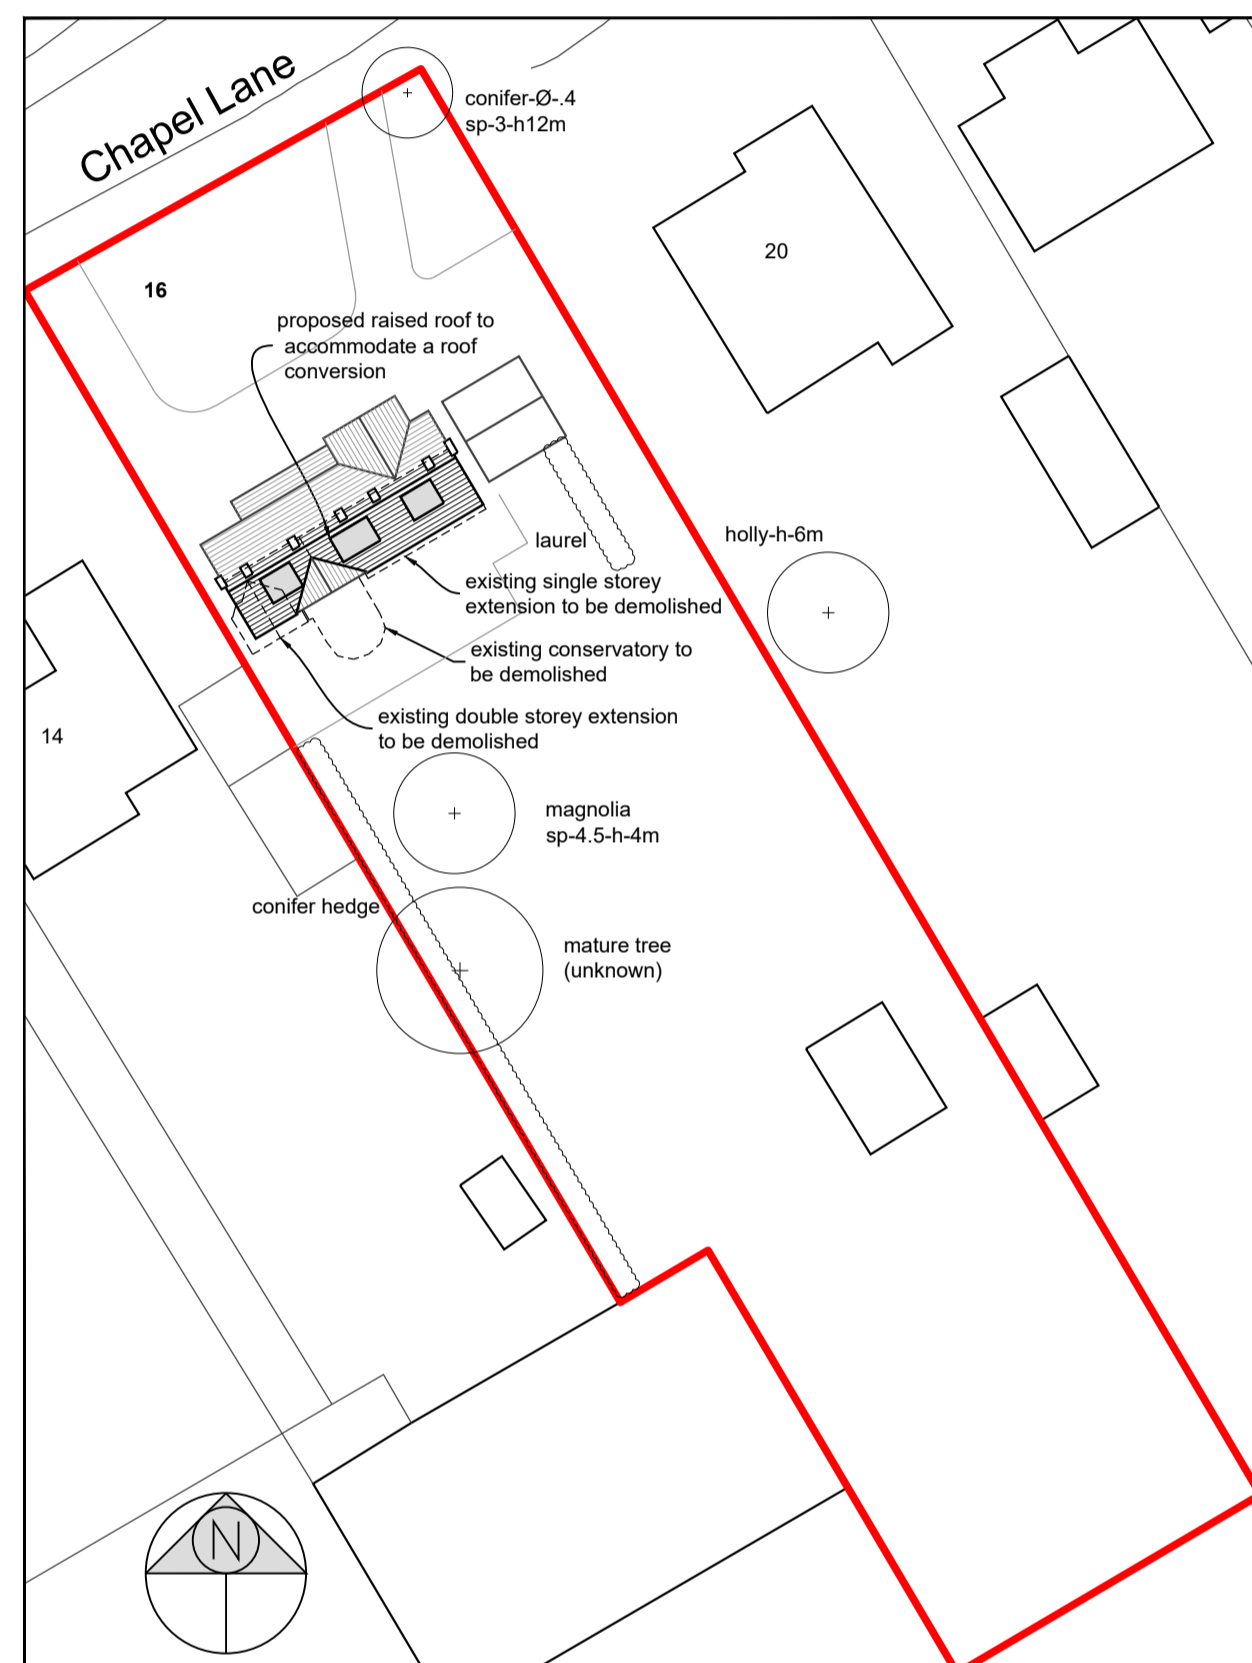


Site Plan 1:500

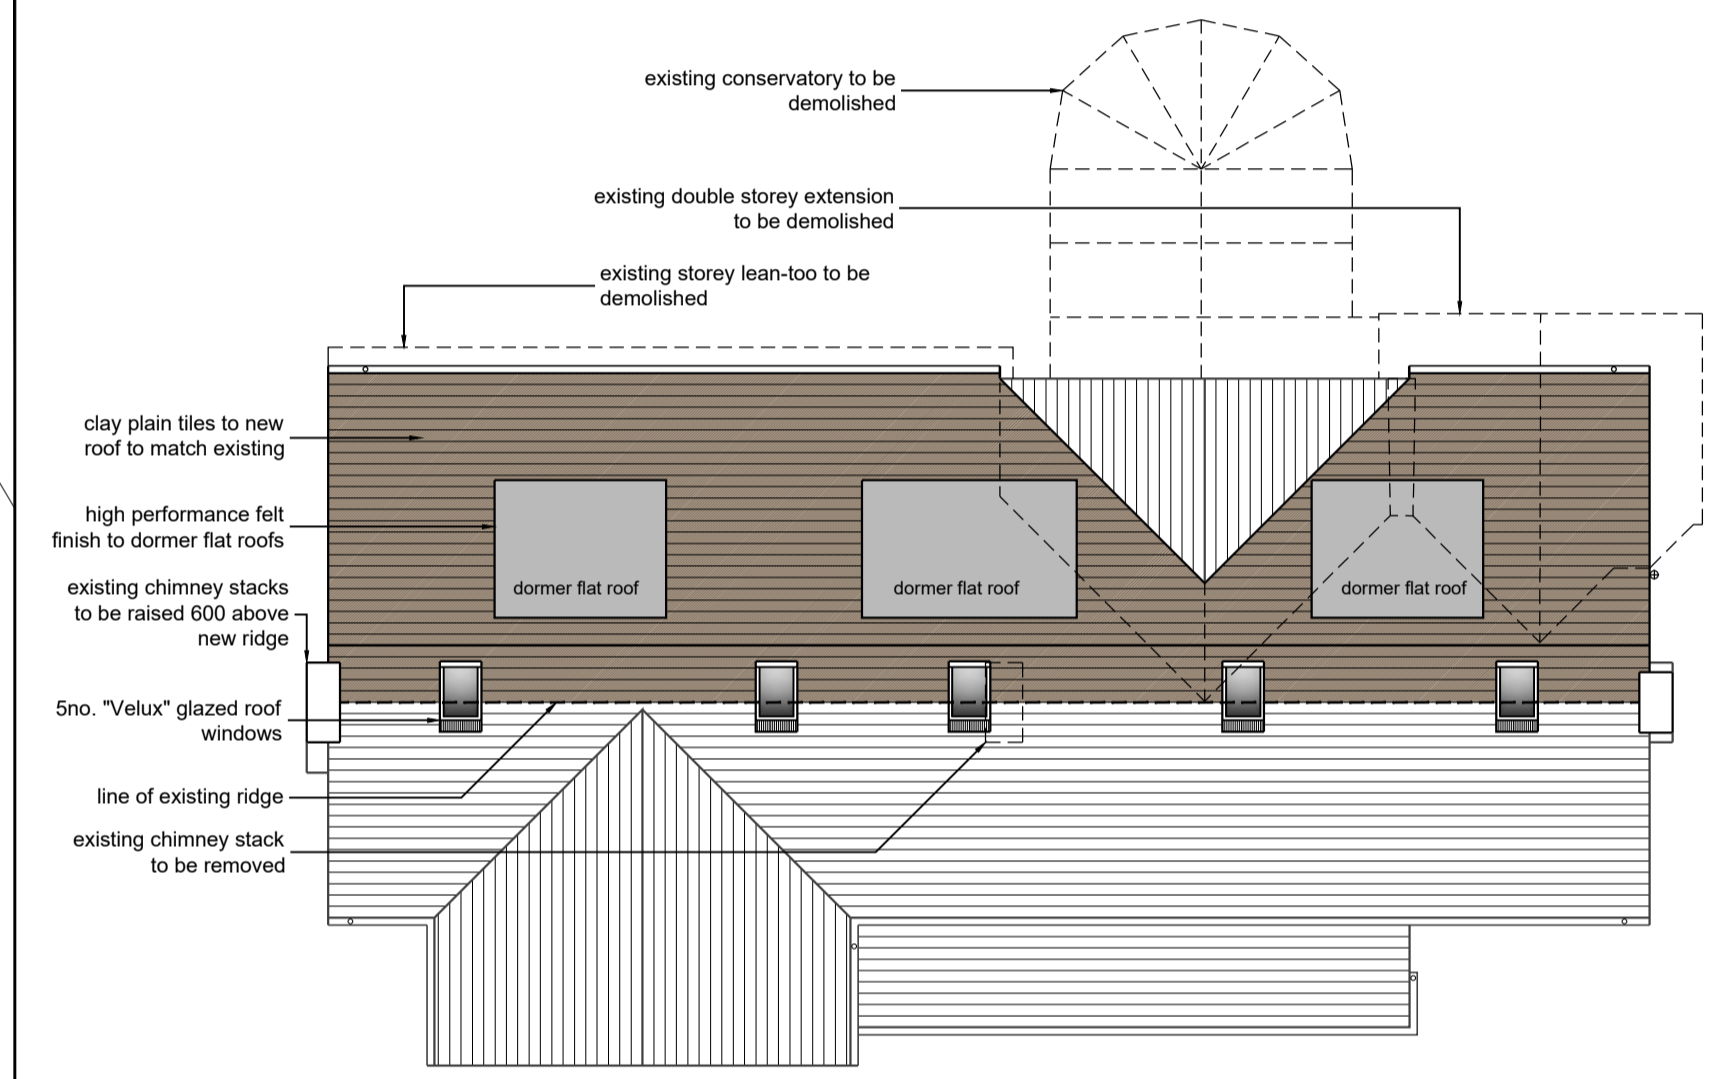


Roof Plan

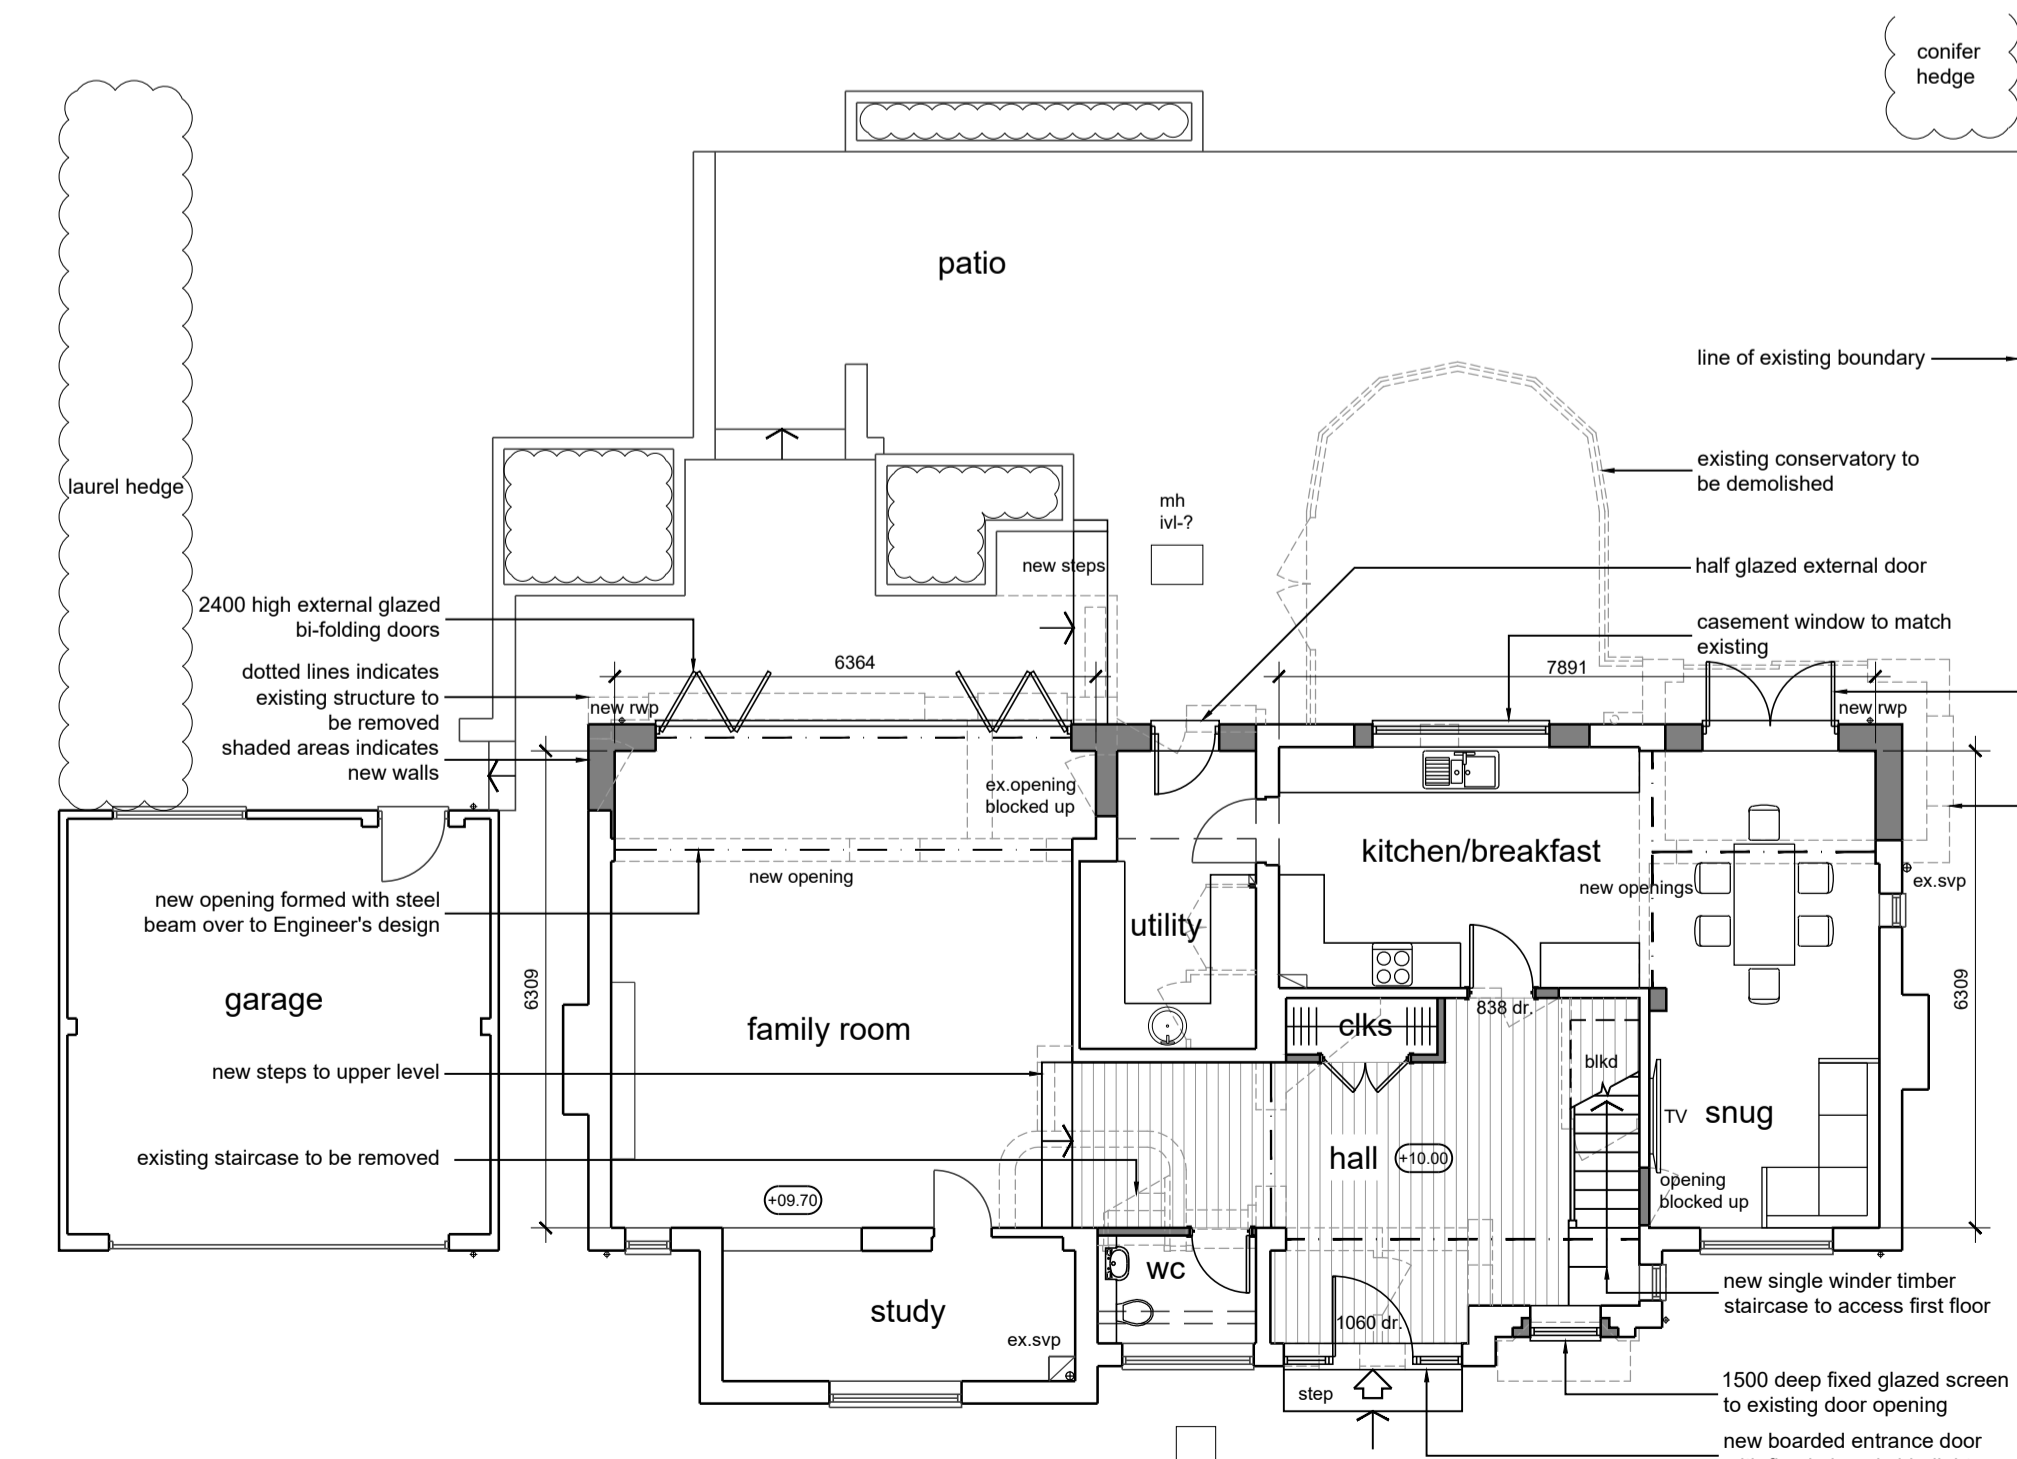

Ground Floor Plan

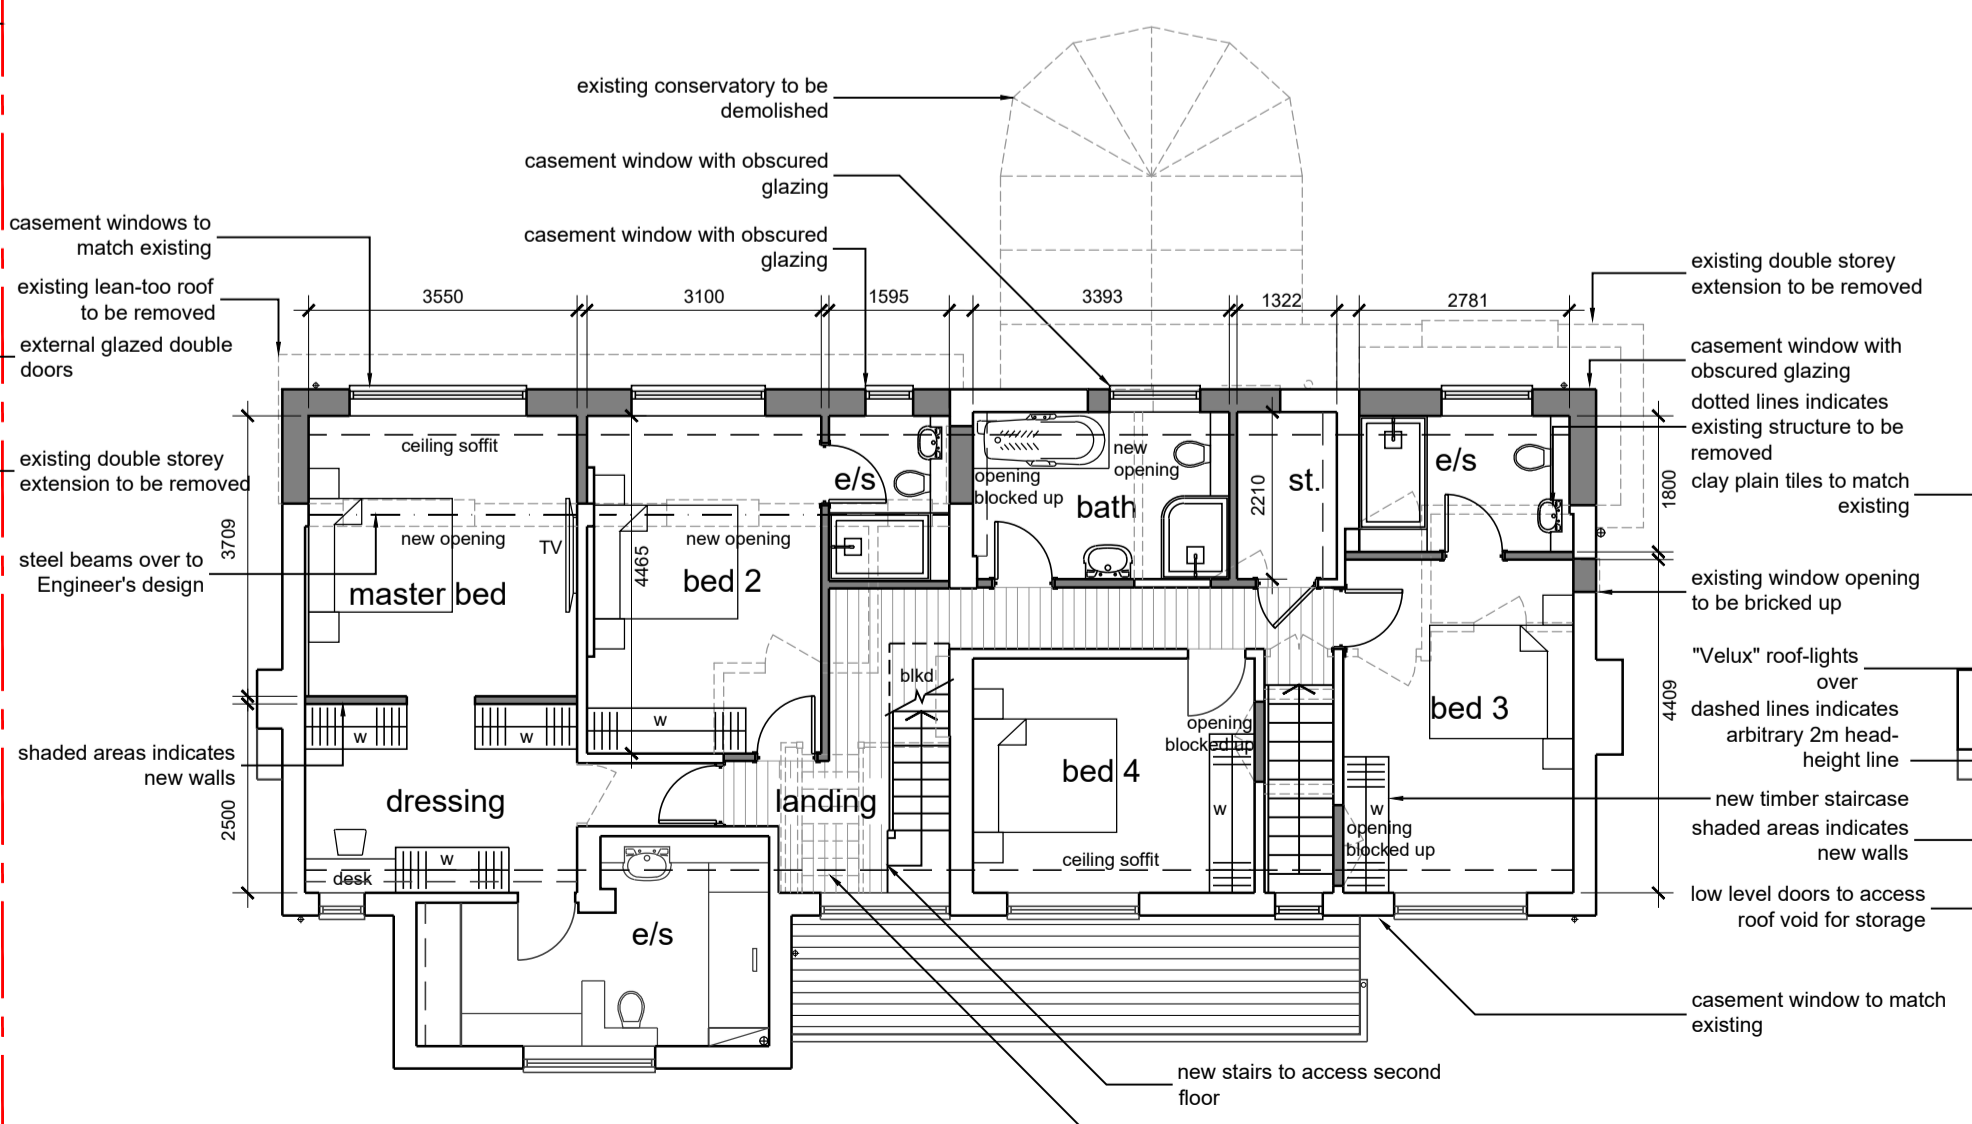


First Floor Plan

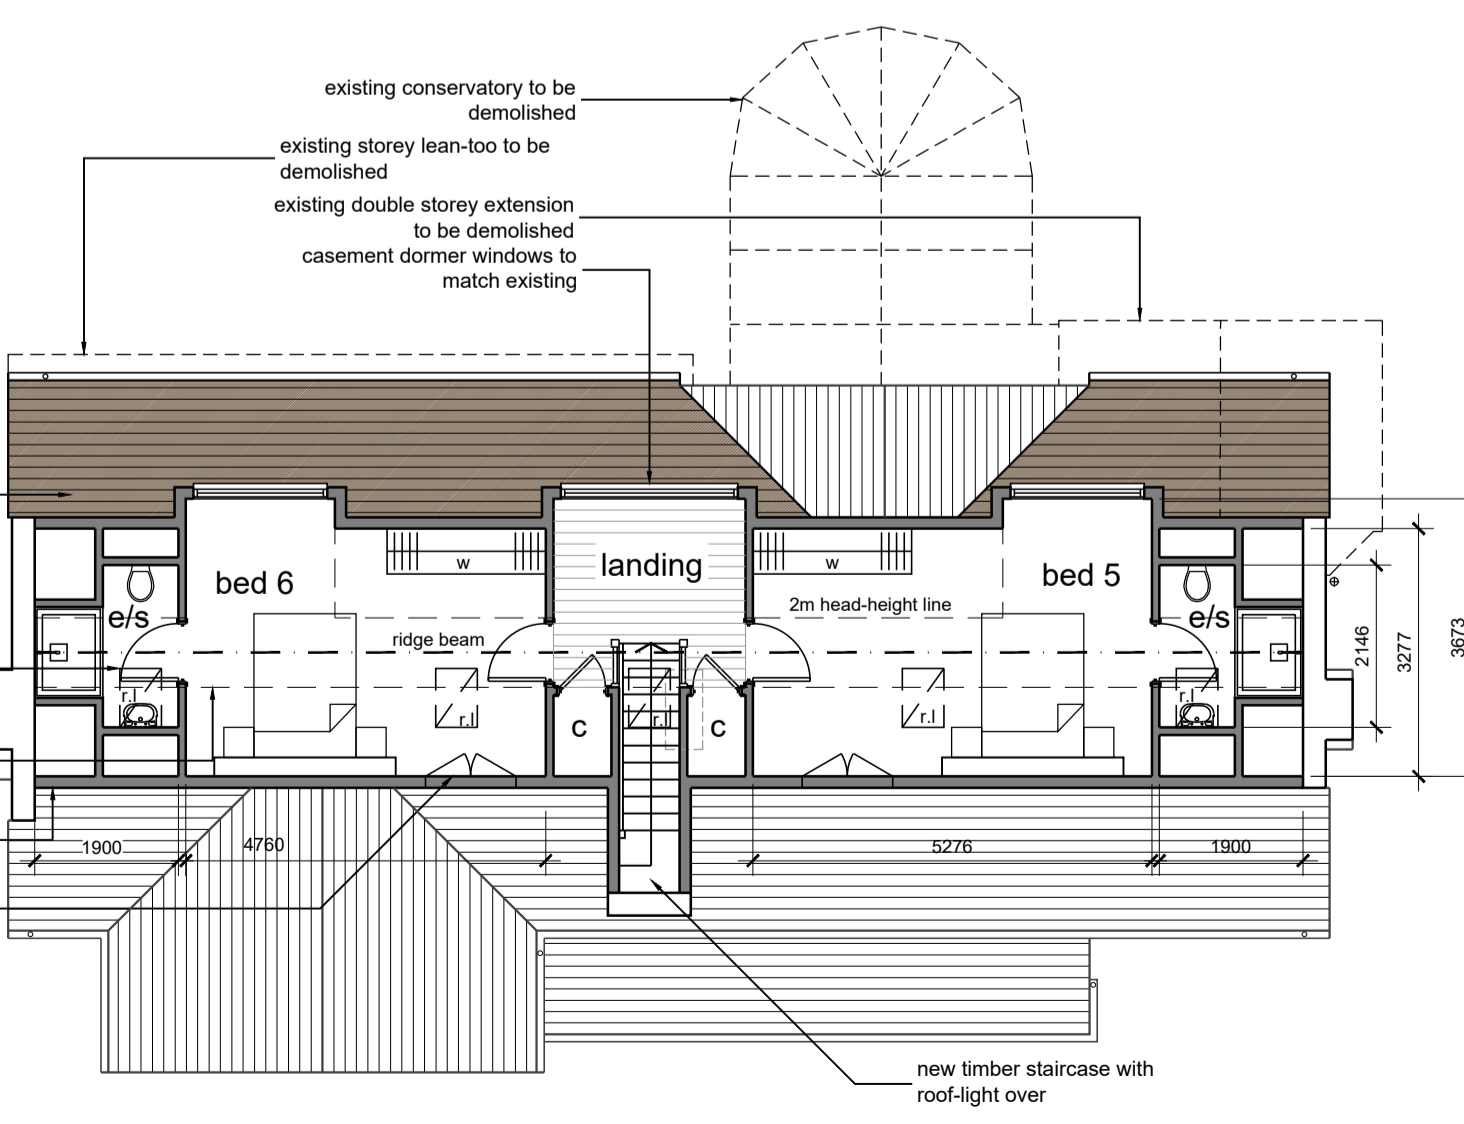


Second Floor Plan

notes:
 any discrepancies should be reported immediately
 all dimensions should be checked on site prior to commencement of work
 site/survey based on ordnance survey information provided by prodal systems plc. (www.promap.co.uk) prodal does not guarantee that all past or current uses or features will be identified in the product
 the product does not give details about the actual state or condition of the site nor should it be used or taken to indicate or exclude actual suitability or unsuitability of the site for any particular purpose, or relied upon for determining salability or value, or used as a substitute for any physical investigation or inspection.
 © HERTFORD PLANNING SERVICE
 note when printing off pdfs. it is the responsibility of the user to verify that the resulting prints are to scale on the appropriate sized sheet. also that the scale bars on the plan measure correctly.

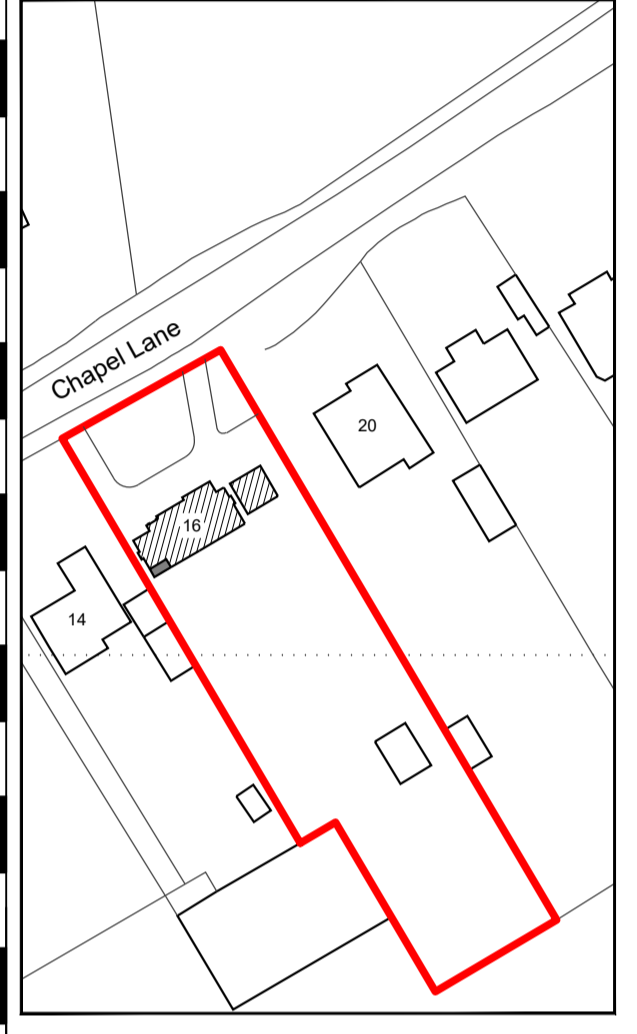

Location Plan 1:1250

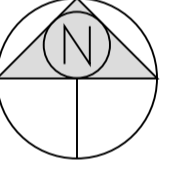

Date Description Rev
 hps Hertford Planning Service
 Architecture & Planning
 Westgate House, 37-41 Castle Street, Hertford, Herts SG14 1HH
 Tel: 01992 552173
 Email: contact@hertfordplanning.co.uk
 www.hertfordplanning.co.uk

Chartered Institute of Architectural Technologists
 Description Raised Roof & Roof Conversion
 Project 16 Chapel Lane Letty Green SG14 2PA
 Drawing PLANS AND ELEVATIONS AS PROPOSED
 Date July 2023
 Scale 1:100
 Sheet size A1
 Drawn JM
 20311-P007

1:2500	0	50m	100m
1:1250	0	25m	50m
1:500	0	10m	20m
1:250	0	5m	10m
1:100	0	2m	4m
1:50	0	0.5m	1m