

MATERIALS

Roof
 Tiles to match existing.
 Felt to rear addition.


Walls
 to match existing - white render

Doors
 Aluminium white

Windows
 UPVC windows



Render

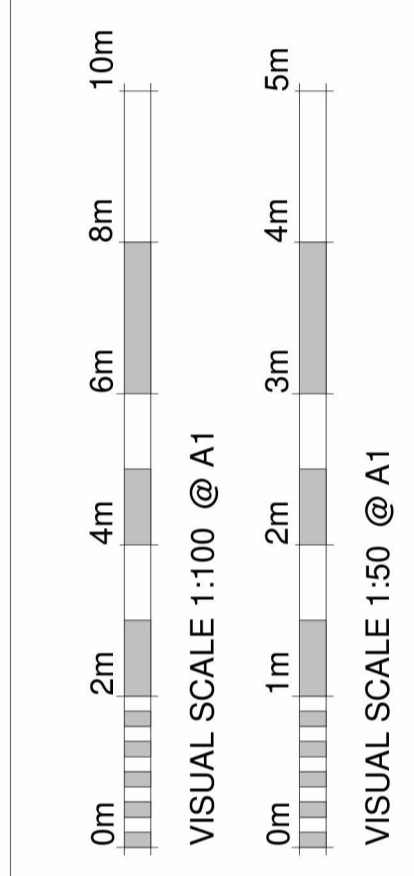

Revision Number	Revision Description	Revision Date	Issued by
Revision			

Planning

Status:
 Dimensions, areas and levels where given are only approximate and subject to site survey.
 All dimensions are to be checked on site. Figured dimensions only are to be taken from this drawing.
 This drawing is to be read in conjunction with all relevant consultants and/or specialists drawings/documents and any discrepancies or variations are to be notified to the Architect before the affected work commences. This drawing is copyright and remains the property of the Architects.




telephone: 01462 453931
 email: info@croearchitects.co.uk
 web: www.croearchitects.co.uk

Project:
 Fairview
 Much Hadham
 SG10 6EZ

Client:
 [Redacted]

Drawing name:
 As Proposed


Scale: As indicated A1	Drawing number	Revision
Date: 11 - 23	23089 - 010	
Drawn by: KR		

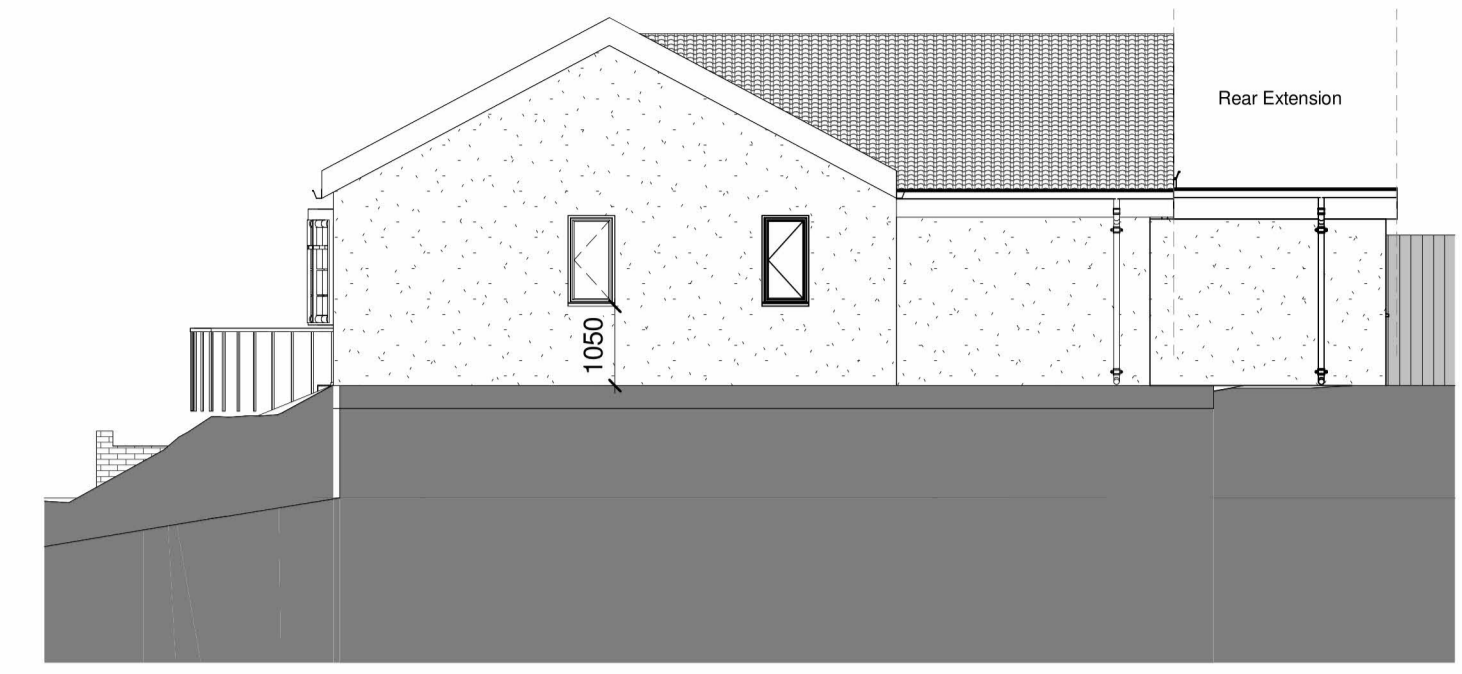


3 Side Elevation (N) - As Proposed
 1 : 100




4 Rear Elevation - As Proposed
 1 : 100

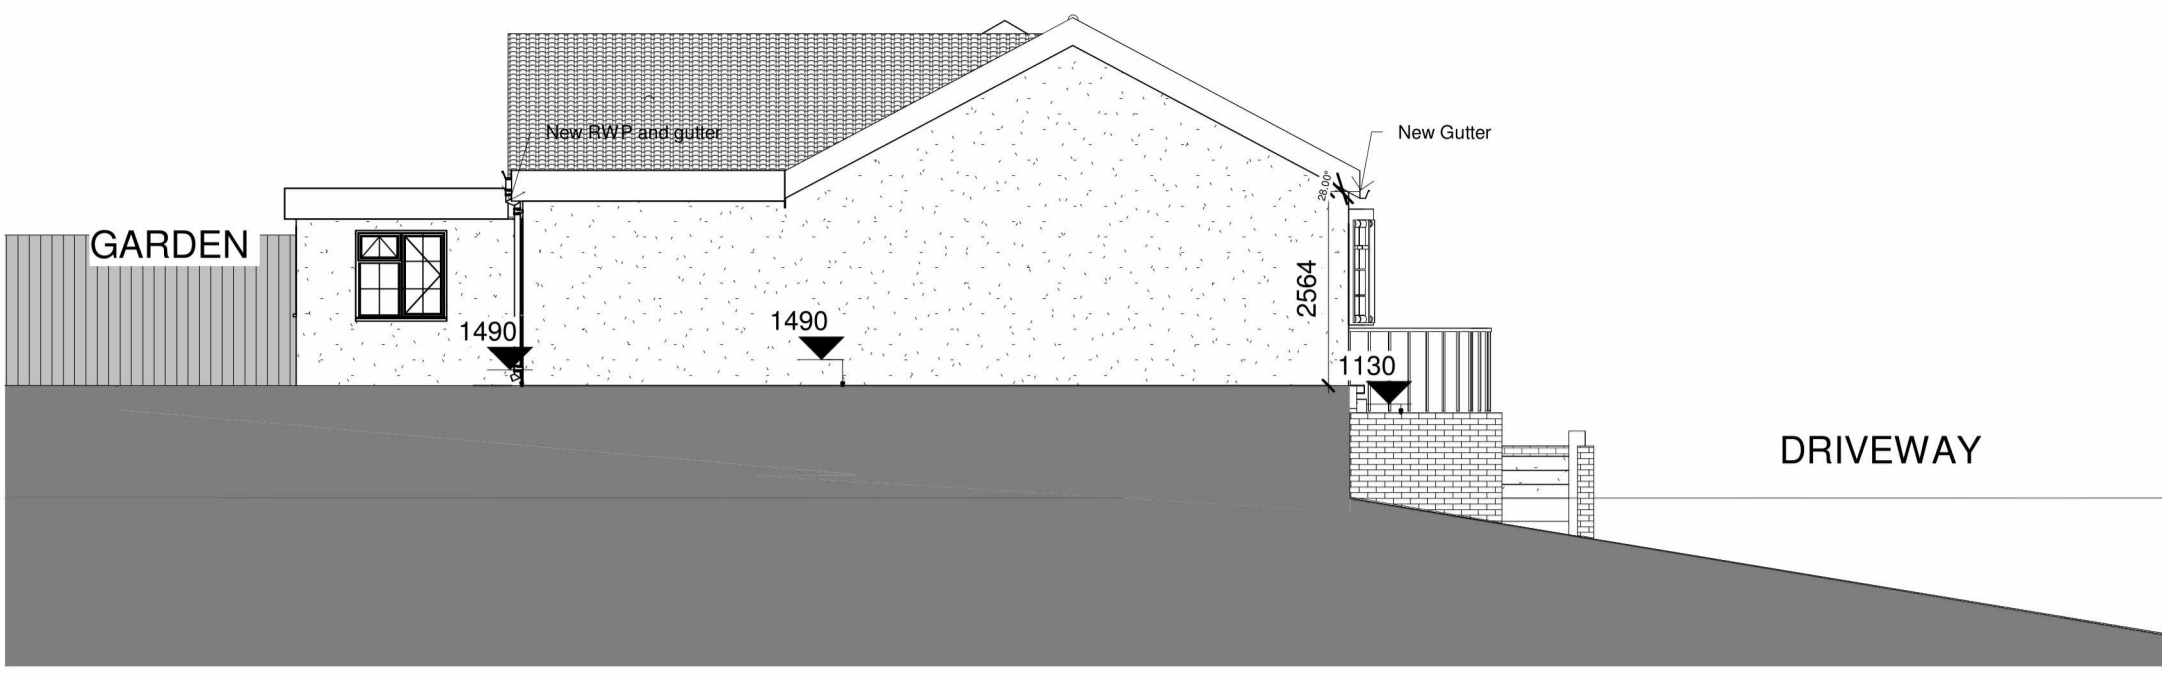


9 Side Elevation (S) - As Proposed
 1 : 100

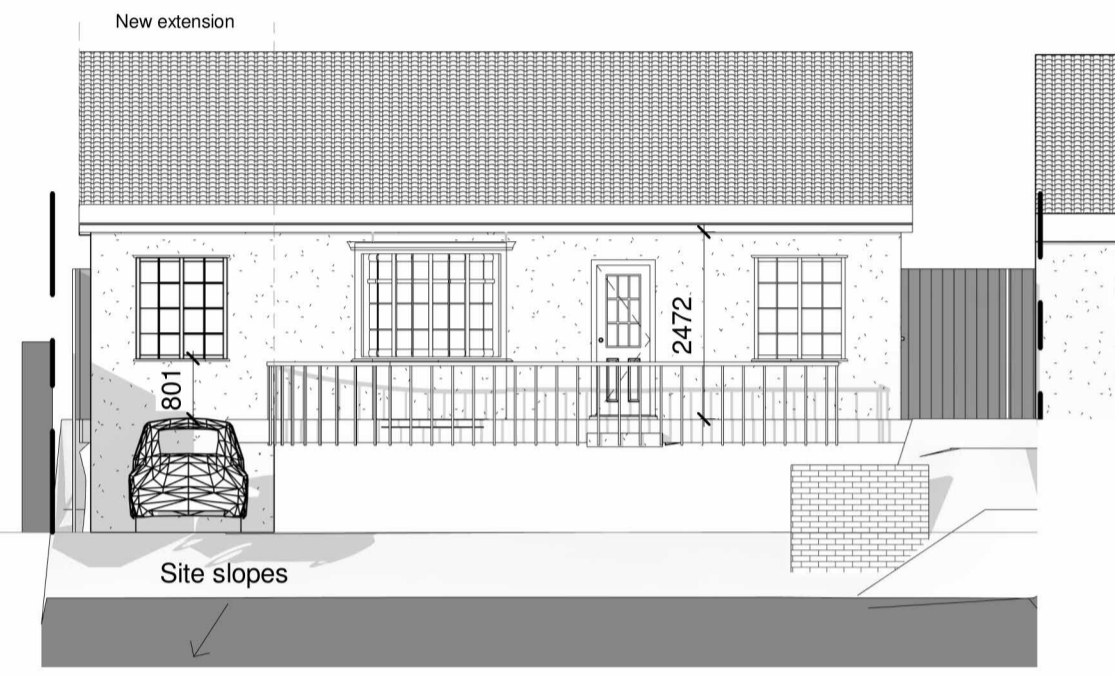


5 Front Elevation - As Proposed
 1 : 100

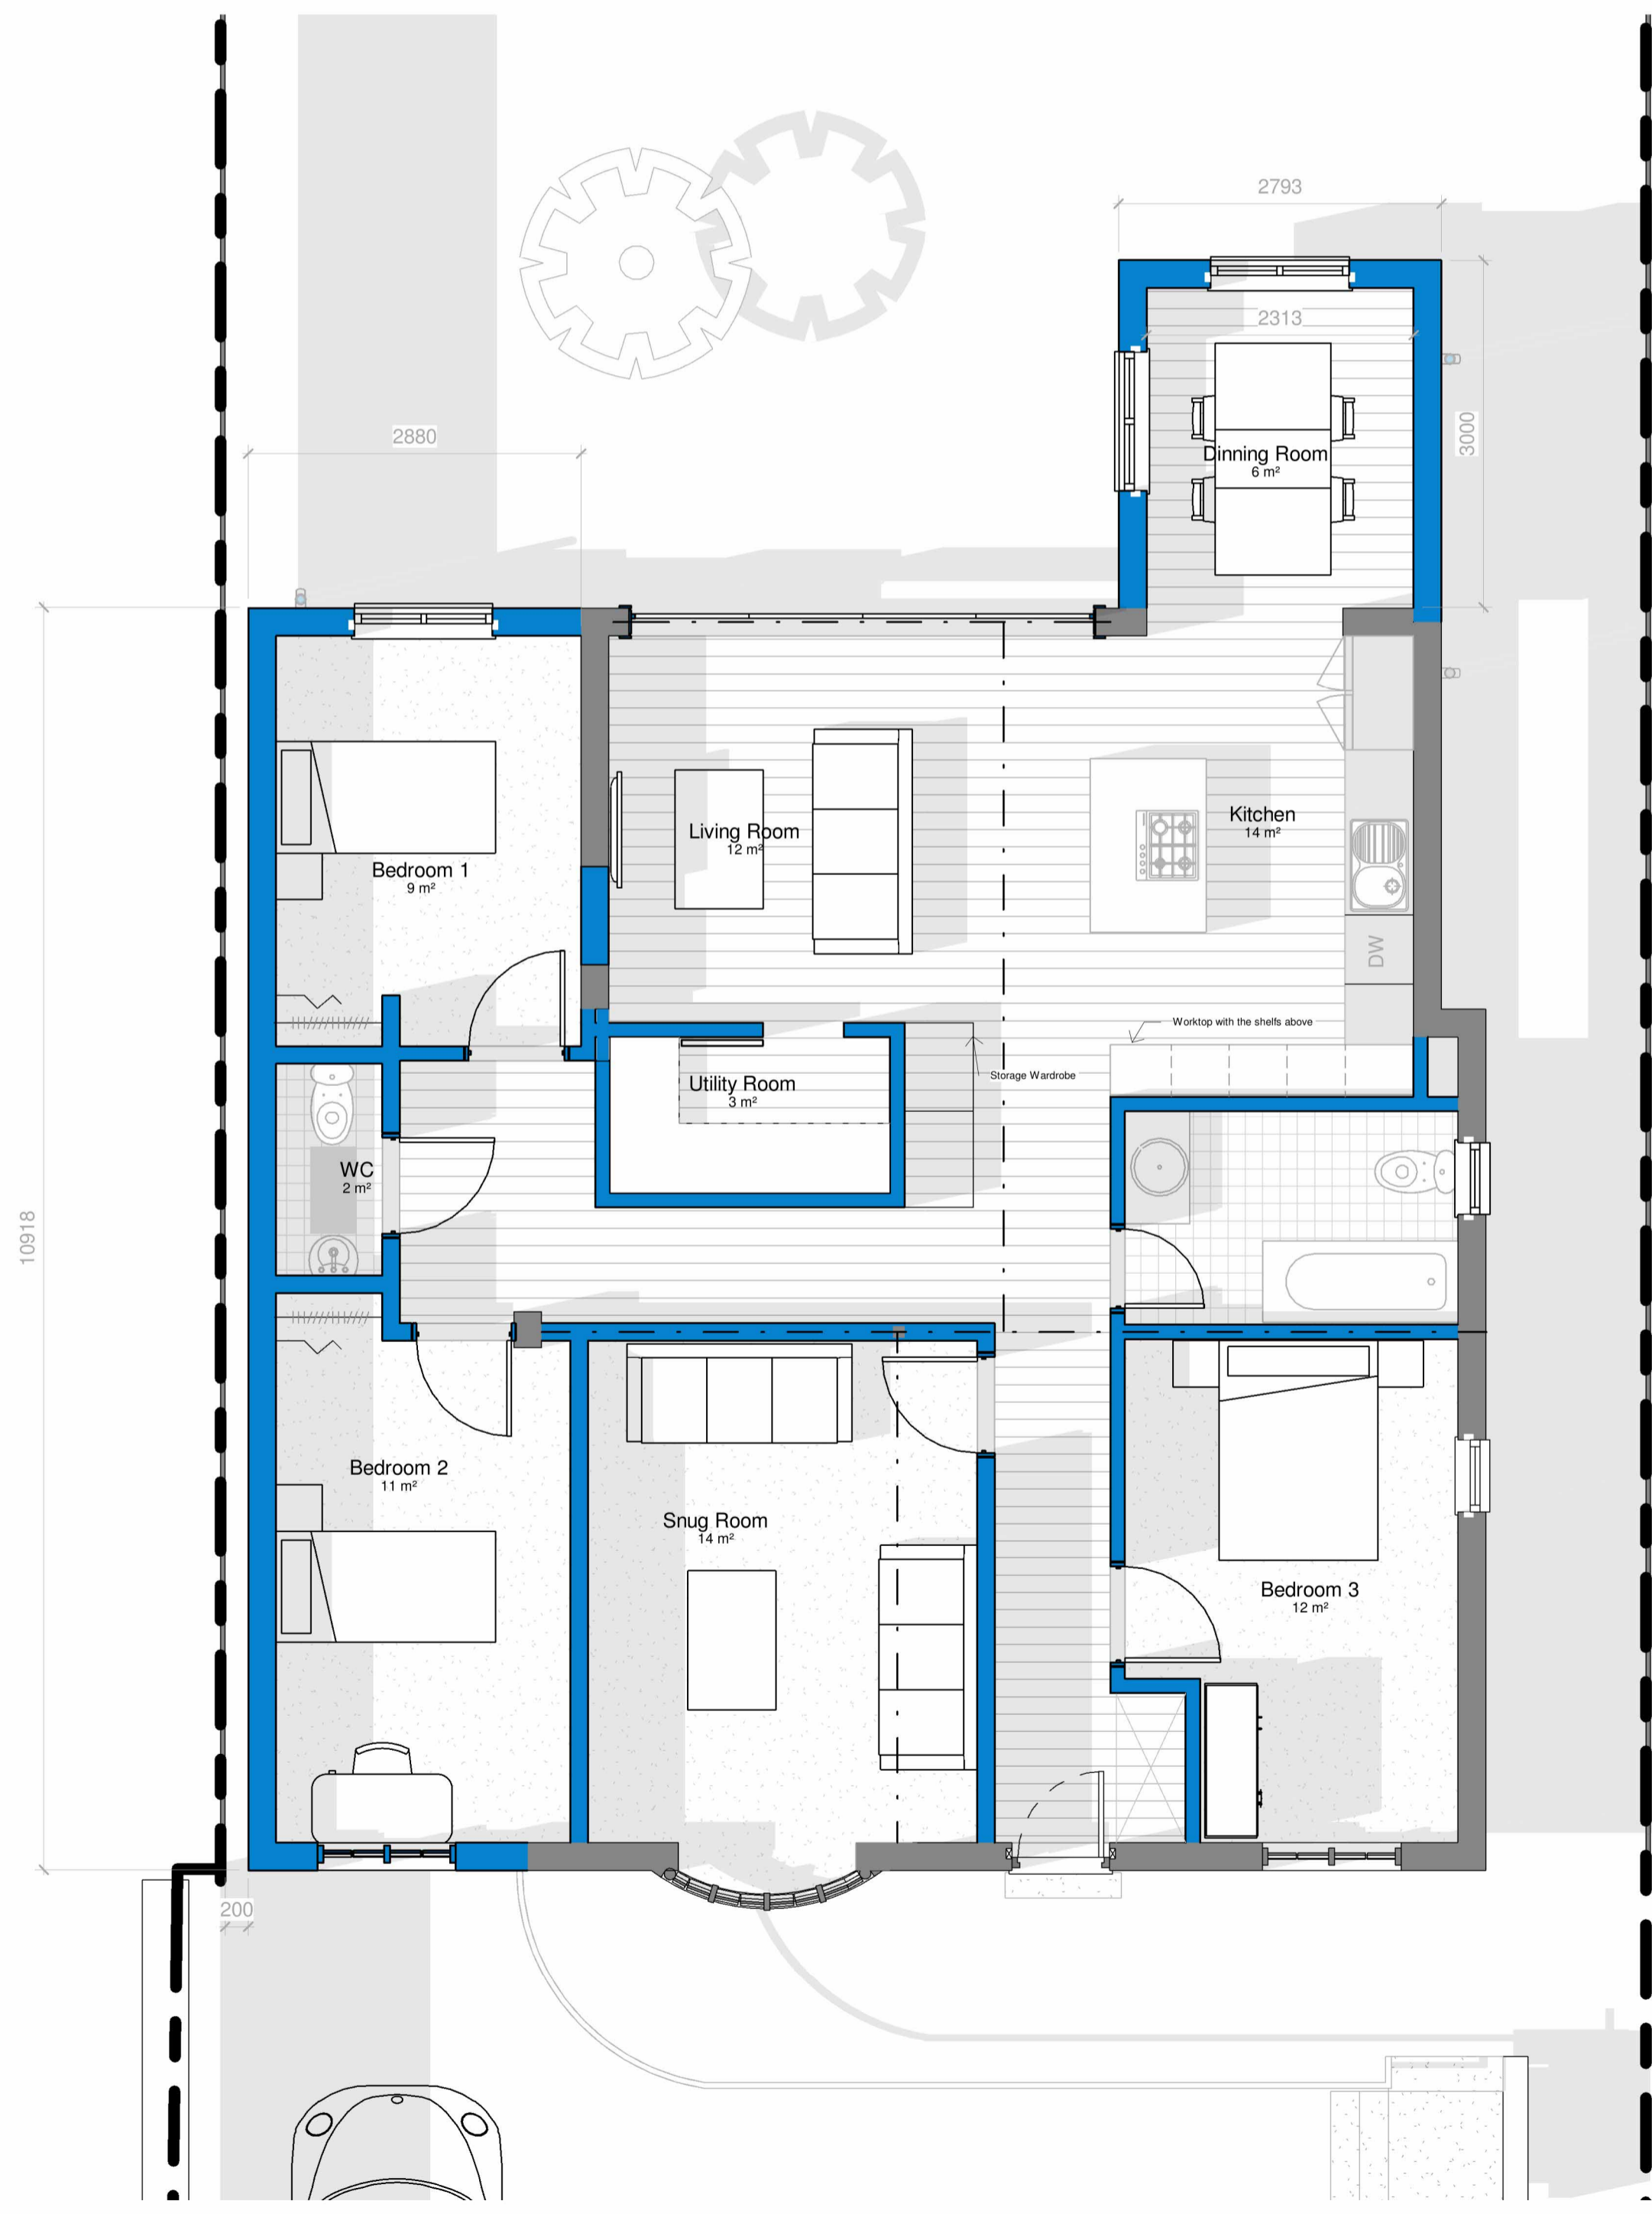

2 Ground Floor - As Proposed
 1 : 50

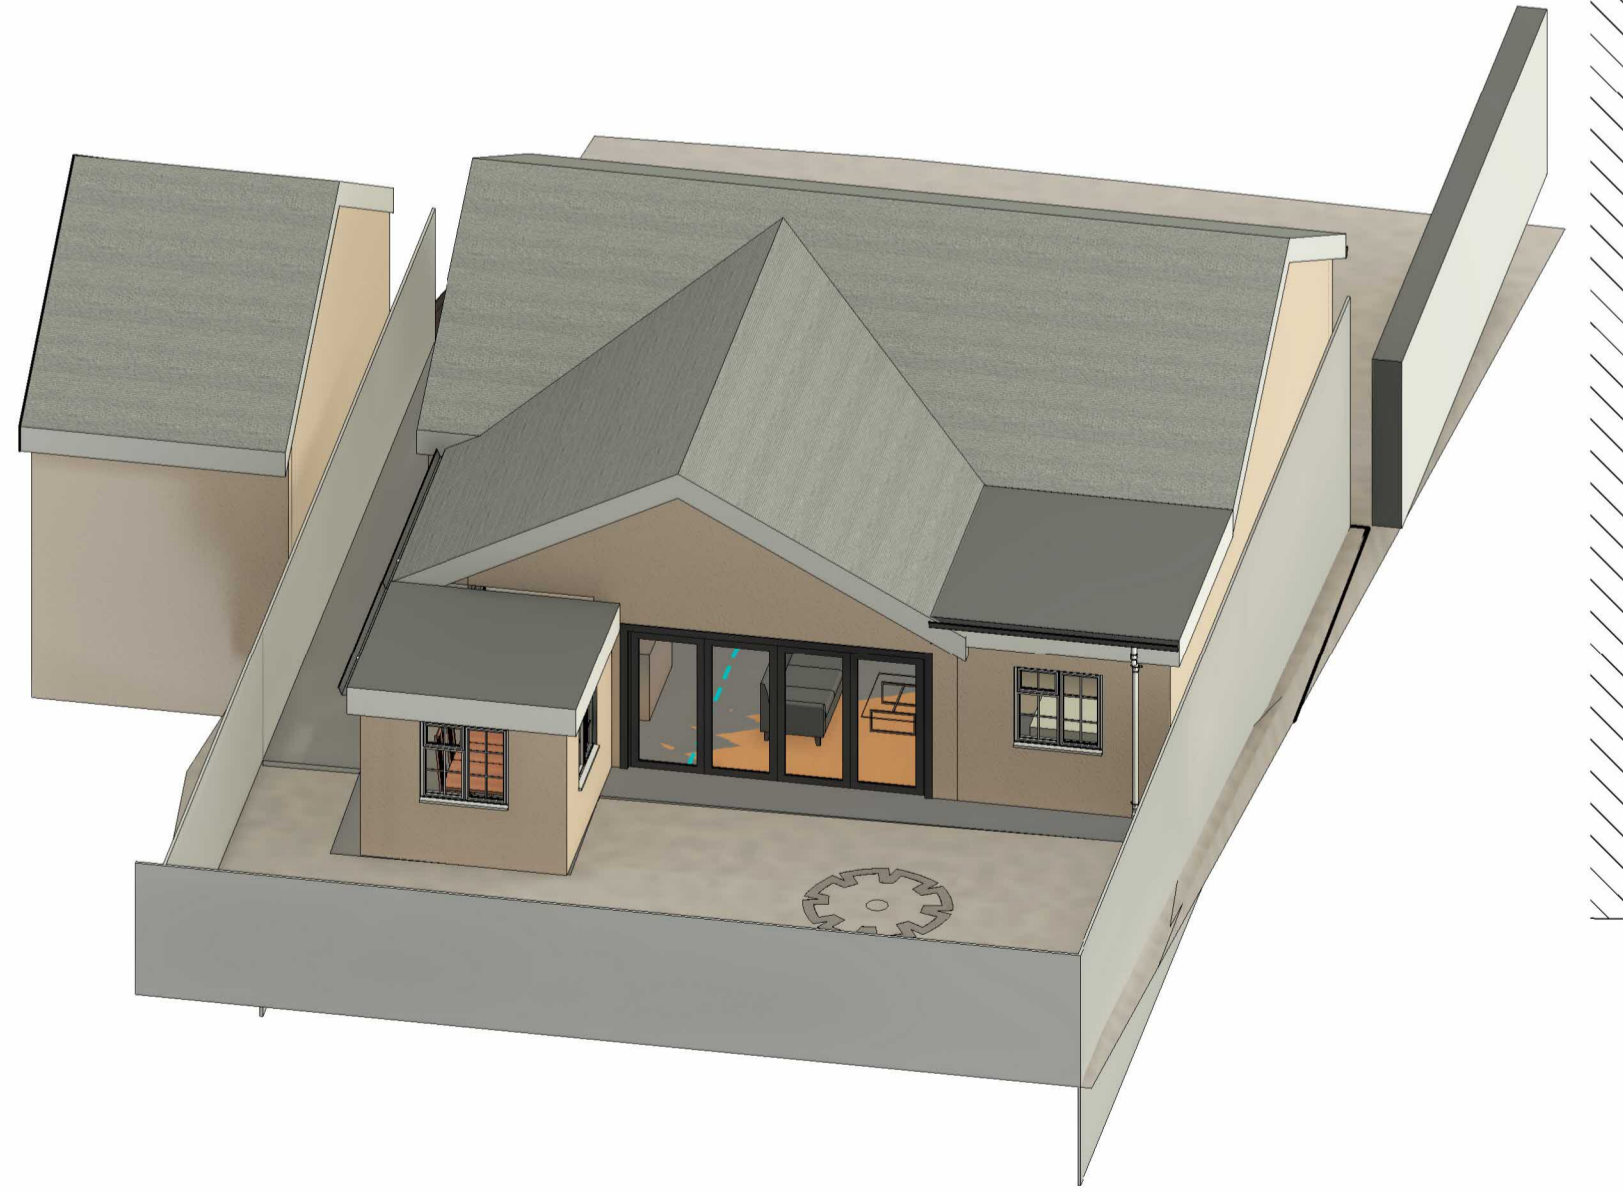

6 Proposed 3D.

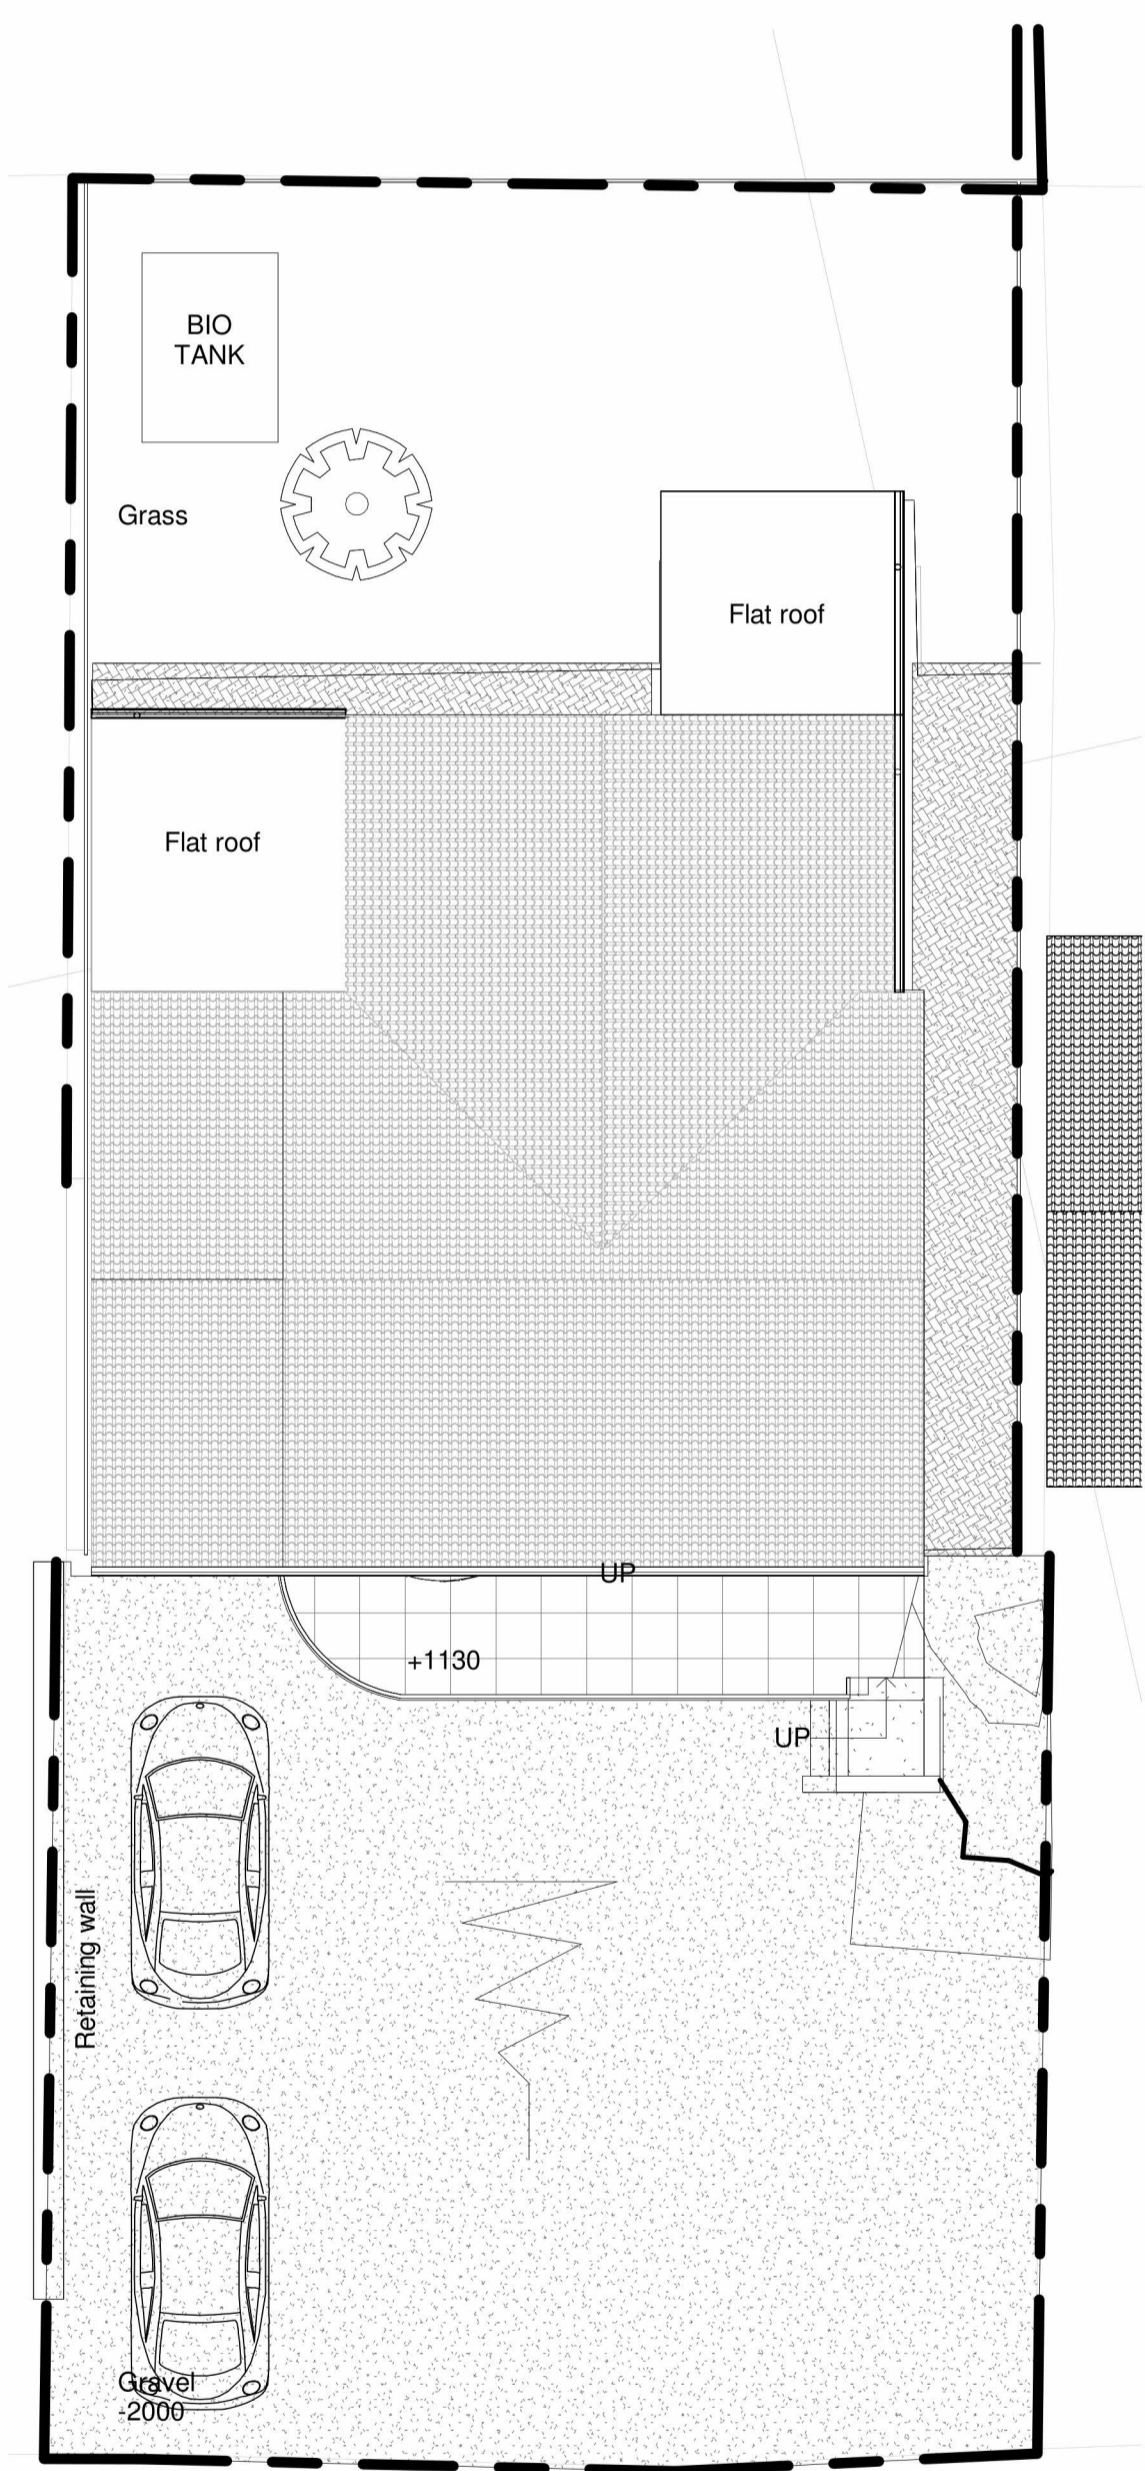

1 Block Plan - As Proposed
 1 : 100

