



The drawing is copyright of DSG Architecture Limited and must not be copied or replicated without consent.

Drawings should not be scaled for the purpose of measurement.


All dimensions are to be verified onsite. Any uncertainty or alterations in the dimensions or design should be confirmed with DSG Architecture Limited prior to the commencement of any work.

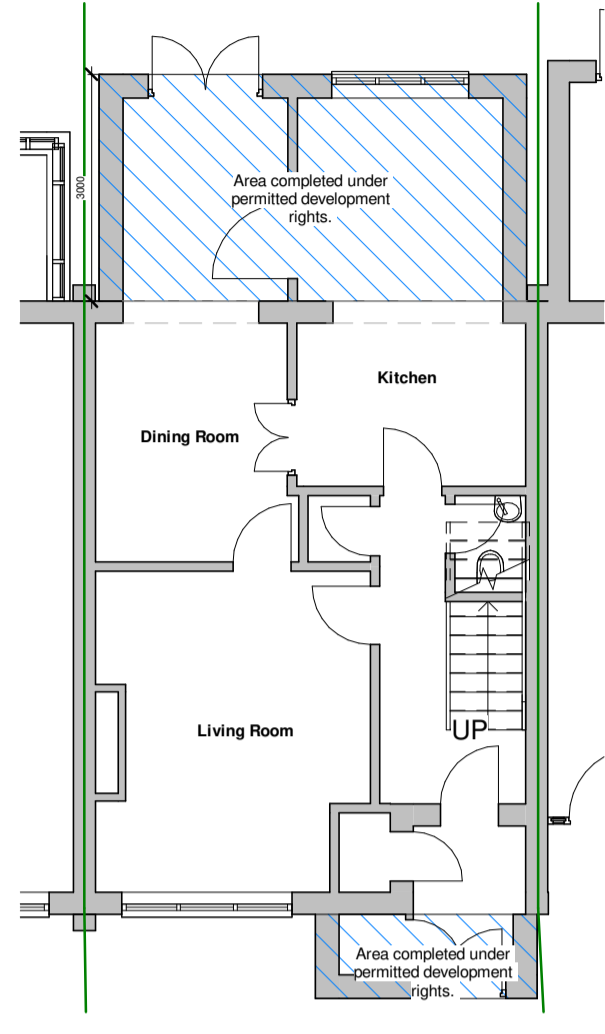



L1 - Ground Floor
1 : 100

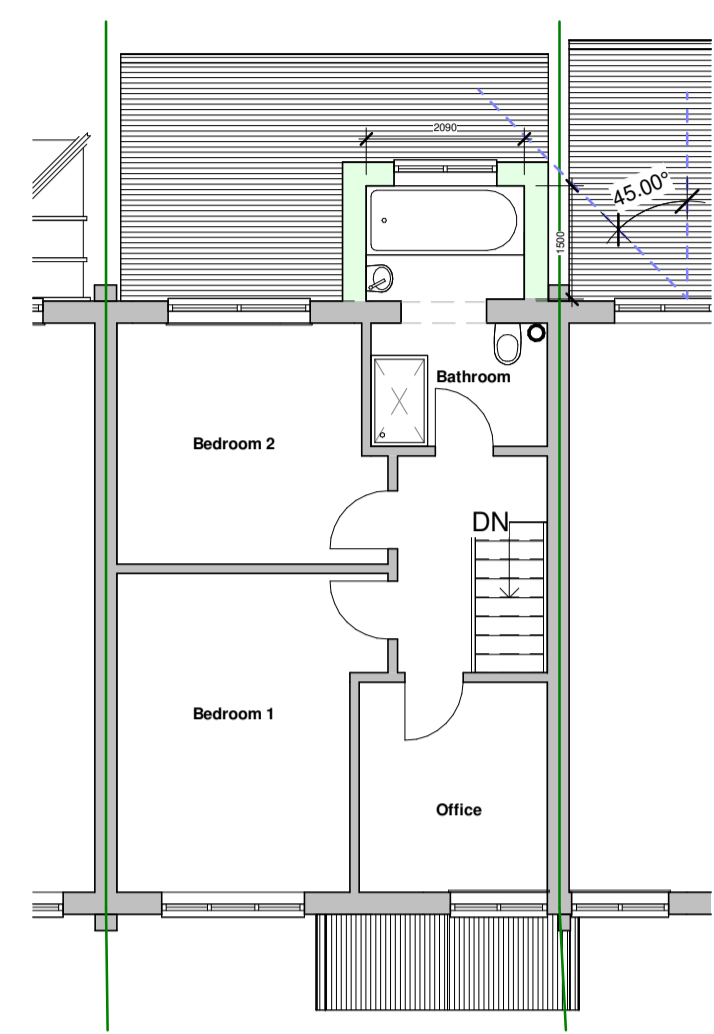


L2 - First Floor
1 : 100

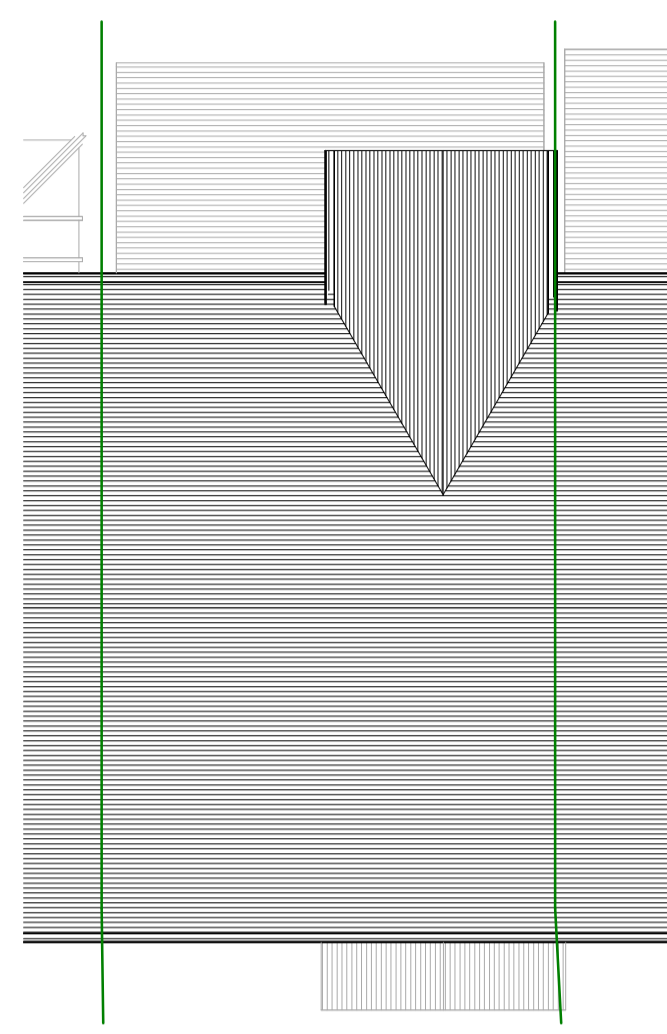

L3 - Roof Plan
1 : 100

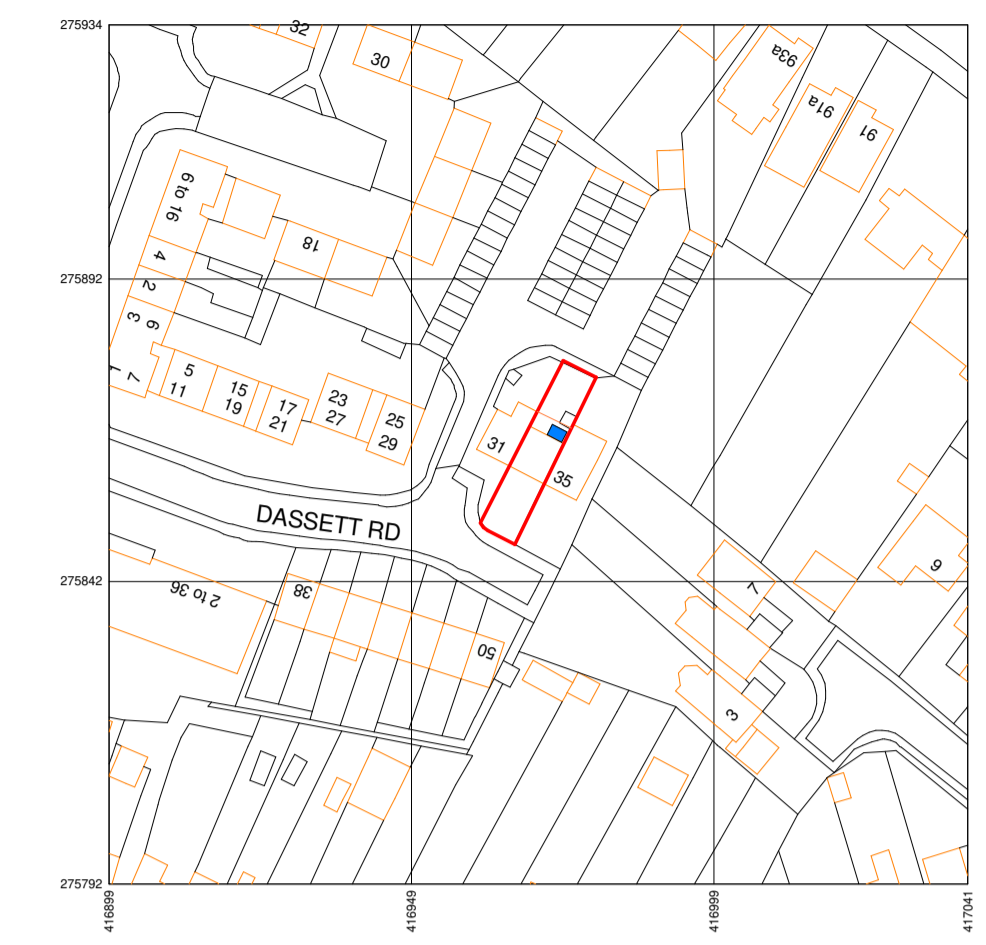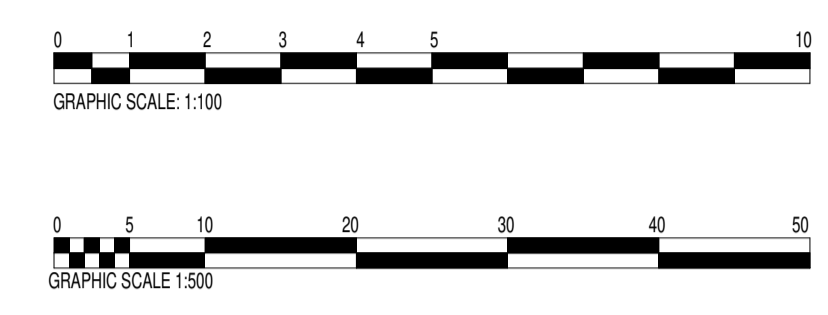


L8 - Location Plan
1 : 1250

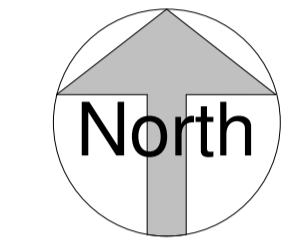

Front Elevation
1 : 100



Rear Elevation
1 : 100

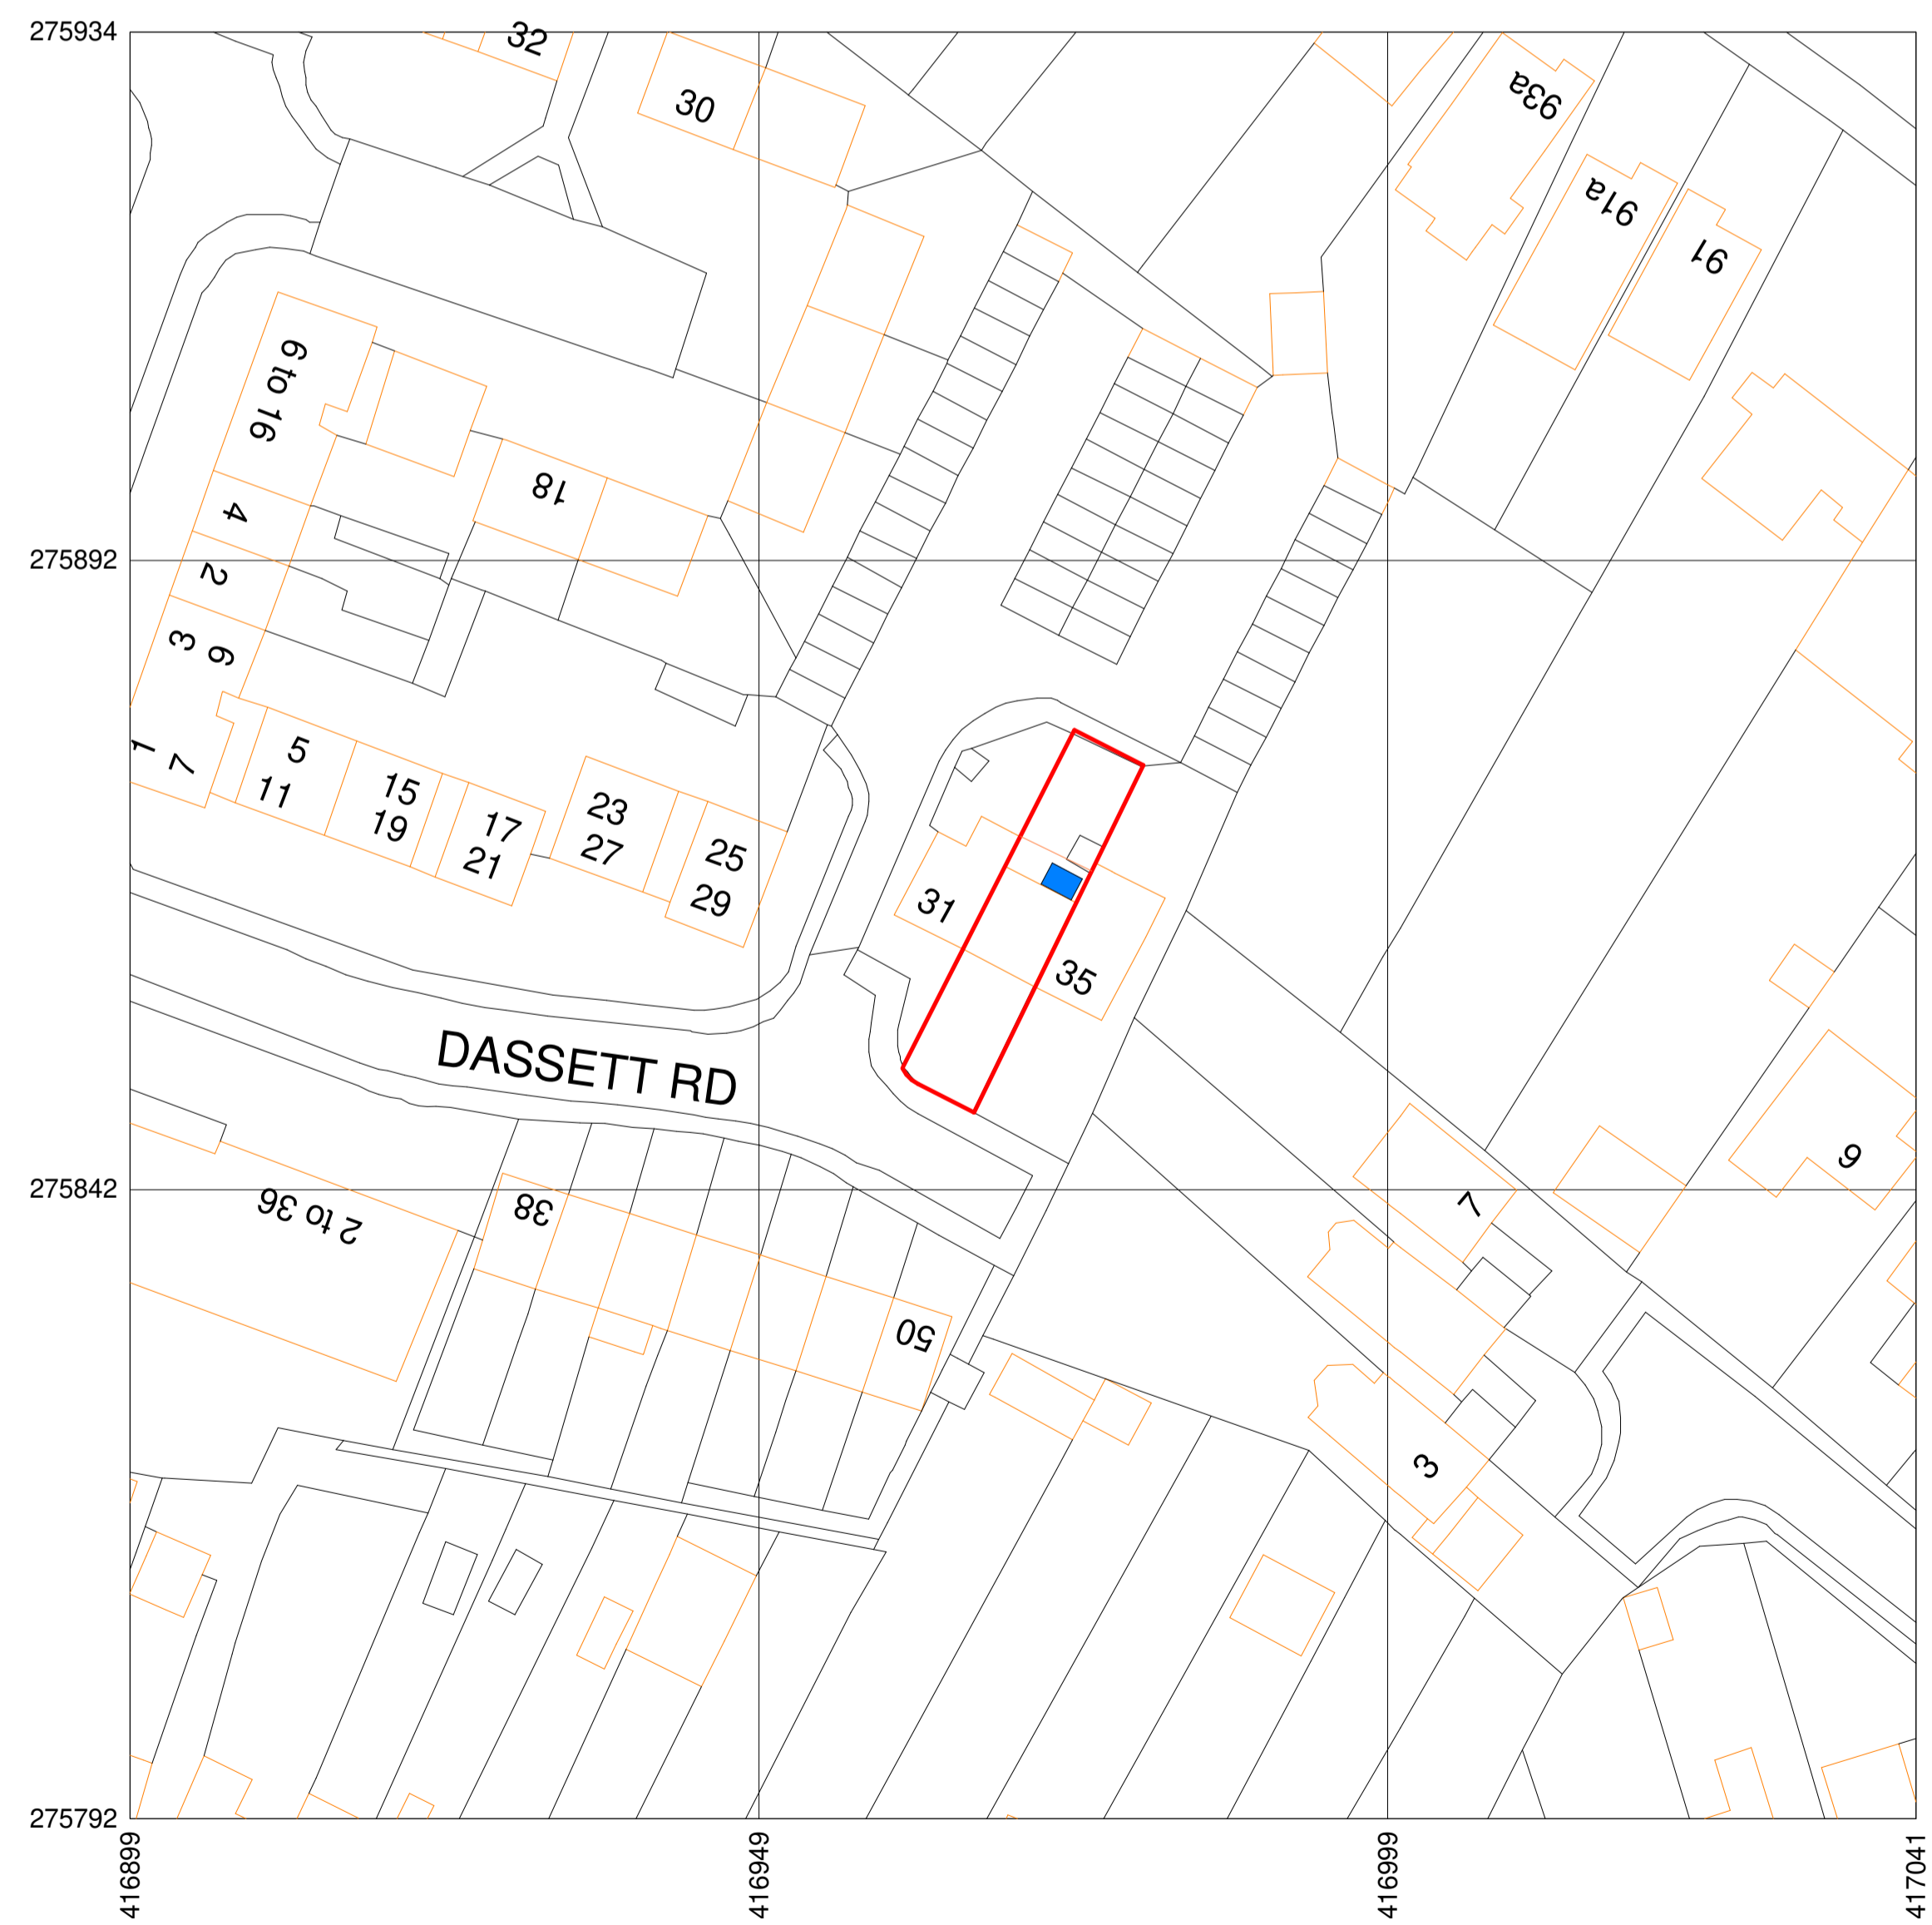

L9 - Block Plan
1 : 500

Rev	Description	Date

CODE	SUITABILITY DESCRIPTION
STATUS	PURPOSE OF ISSUE

DSG Architecture
Residential Architecture and Structural Design

PROJECT
33 Dasset Road

TITLE
Proposed Planning

CLIENT
Paul Collins

DRAWN BY DG	CHECKED BY DG	DATE 10/05/23
SCALE (@ A1) As indicated	PROJECT NUMBER DSG226	DRAWING NUMBER P301
DRAWING NUMBER P301		REV