




FRONT BUILDING - FRONT ELEVATION

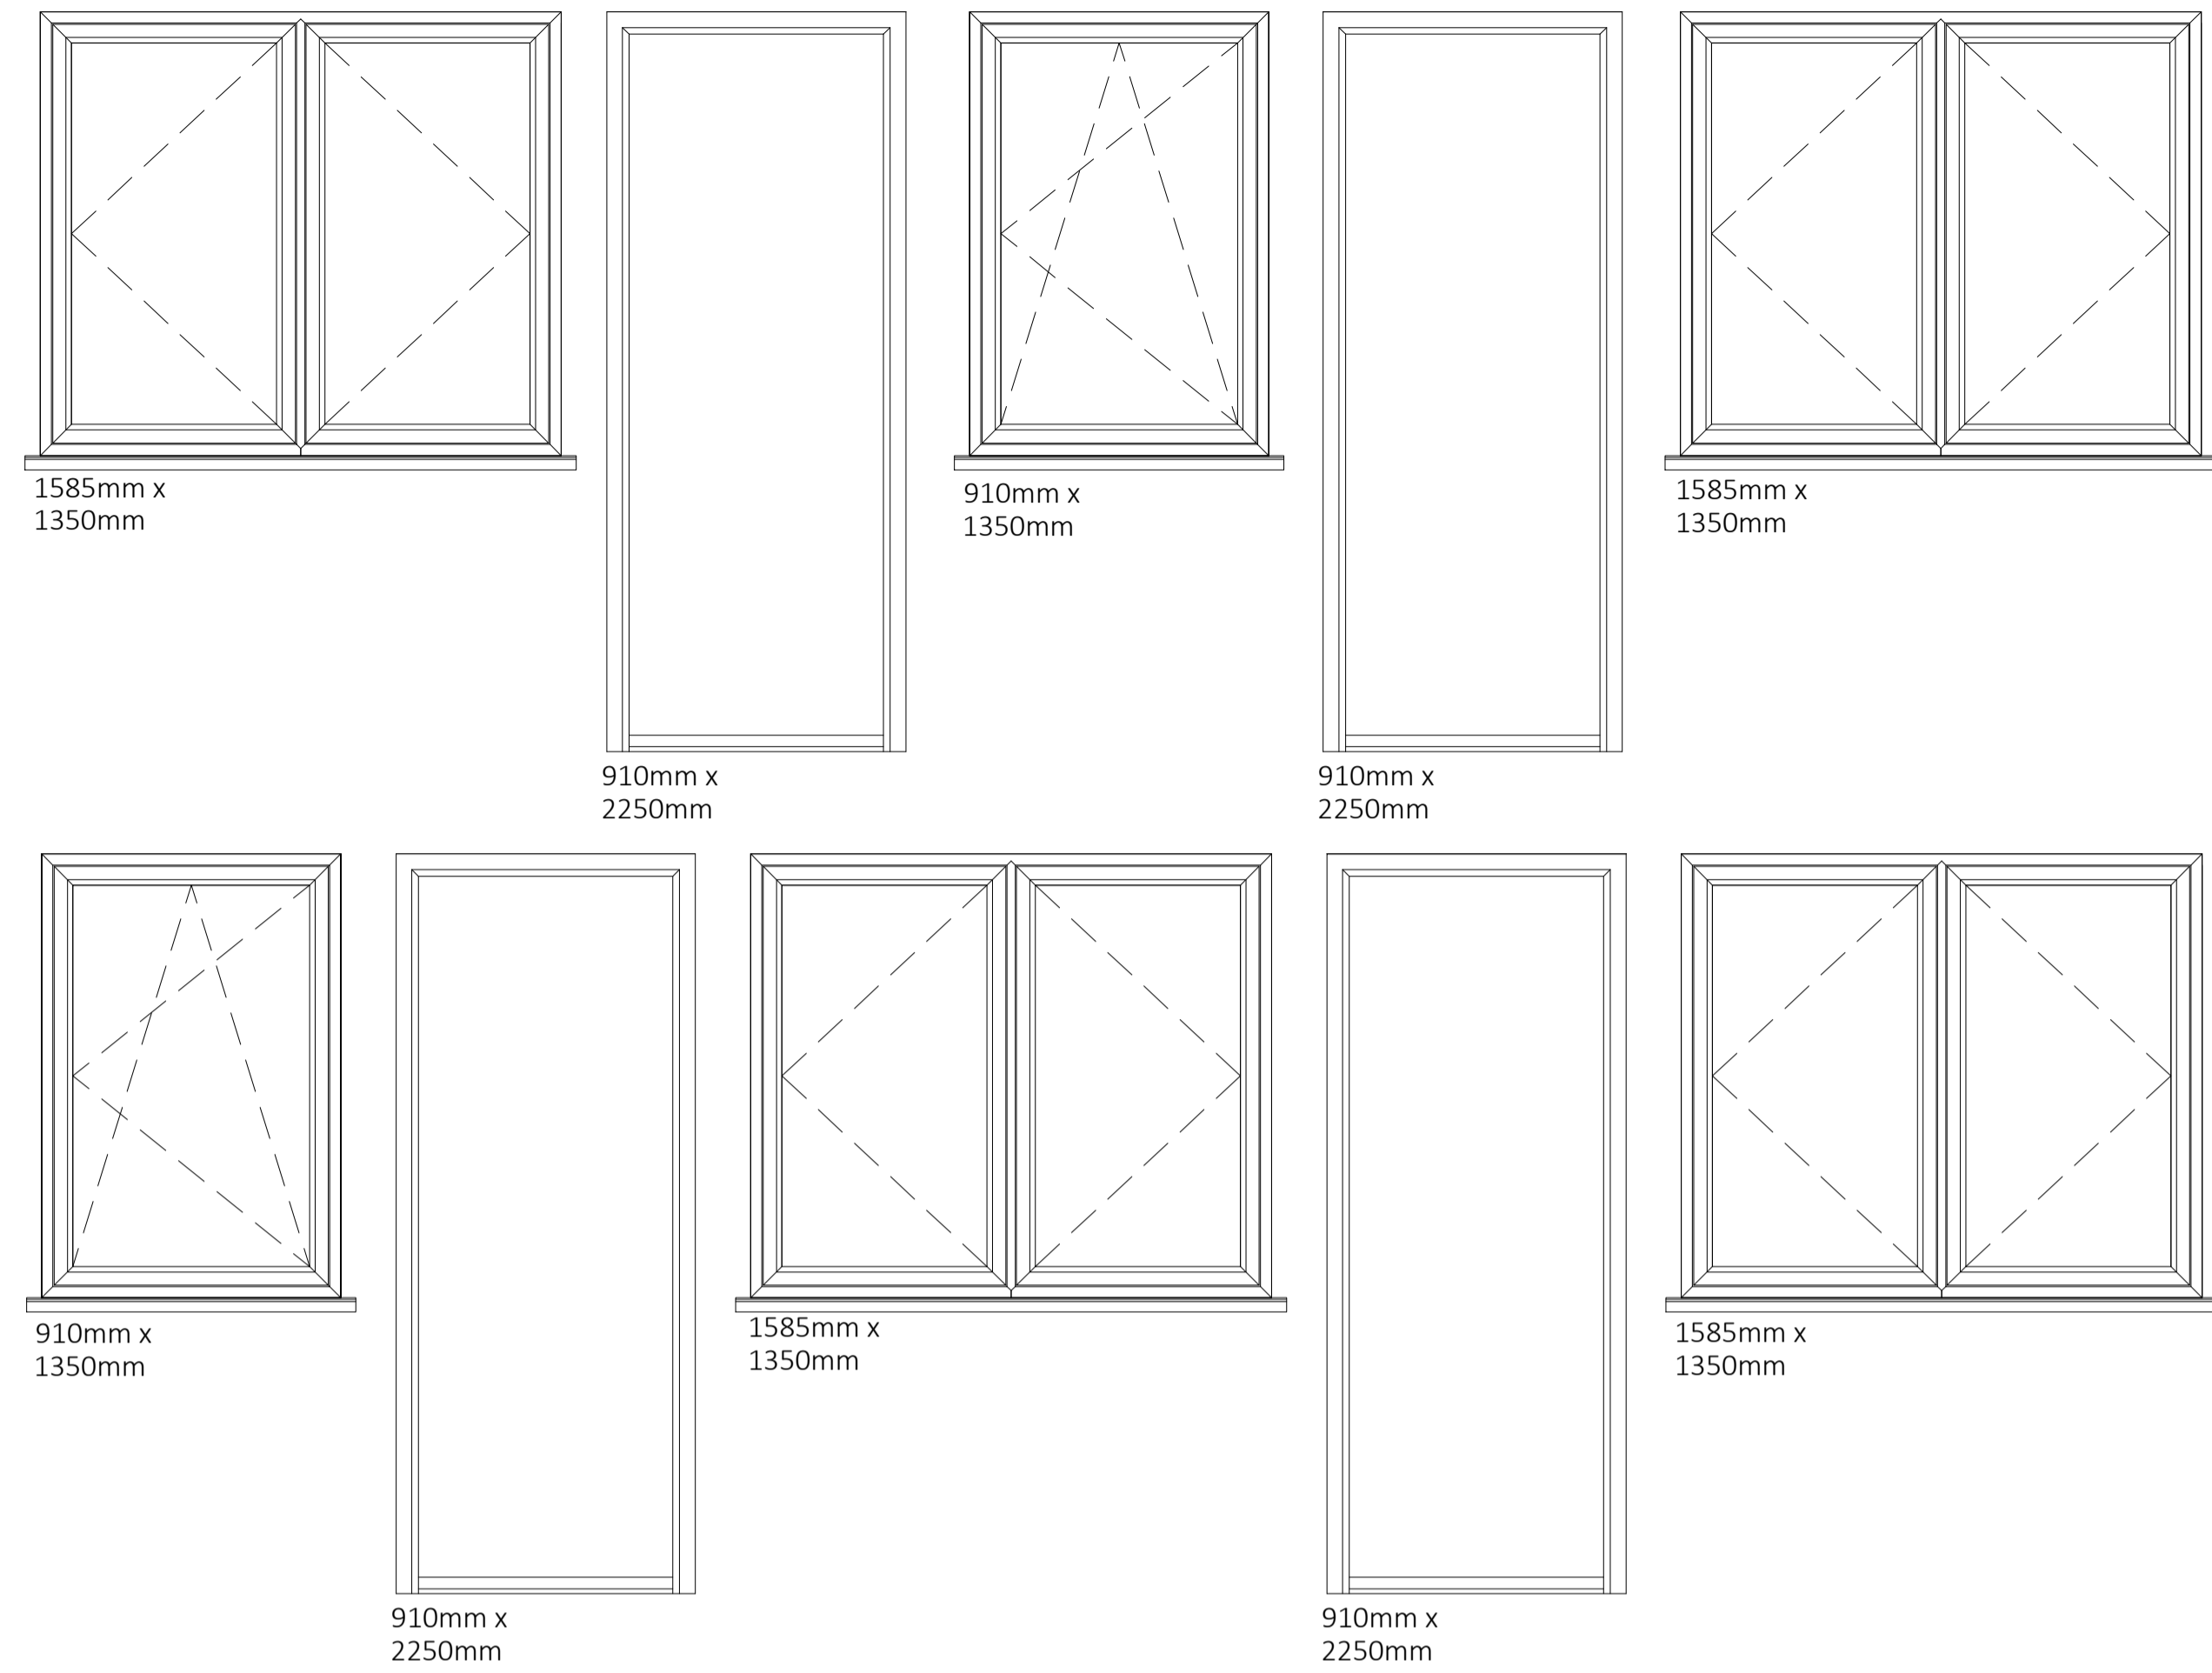

FRONT BUILDING - REAR COURTYARD ELEVATION

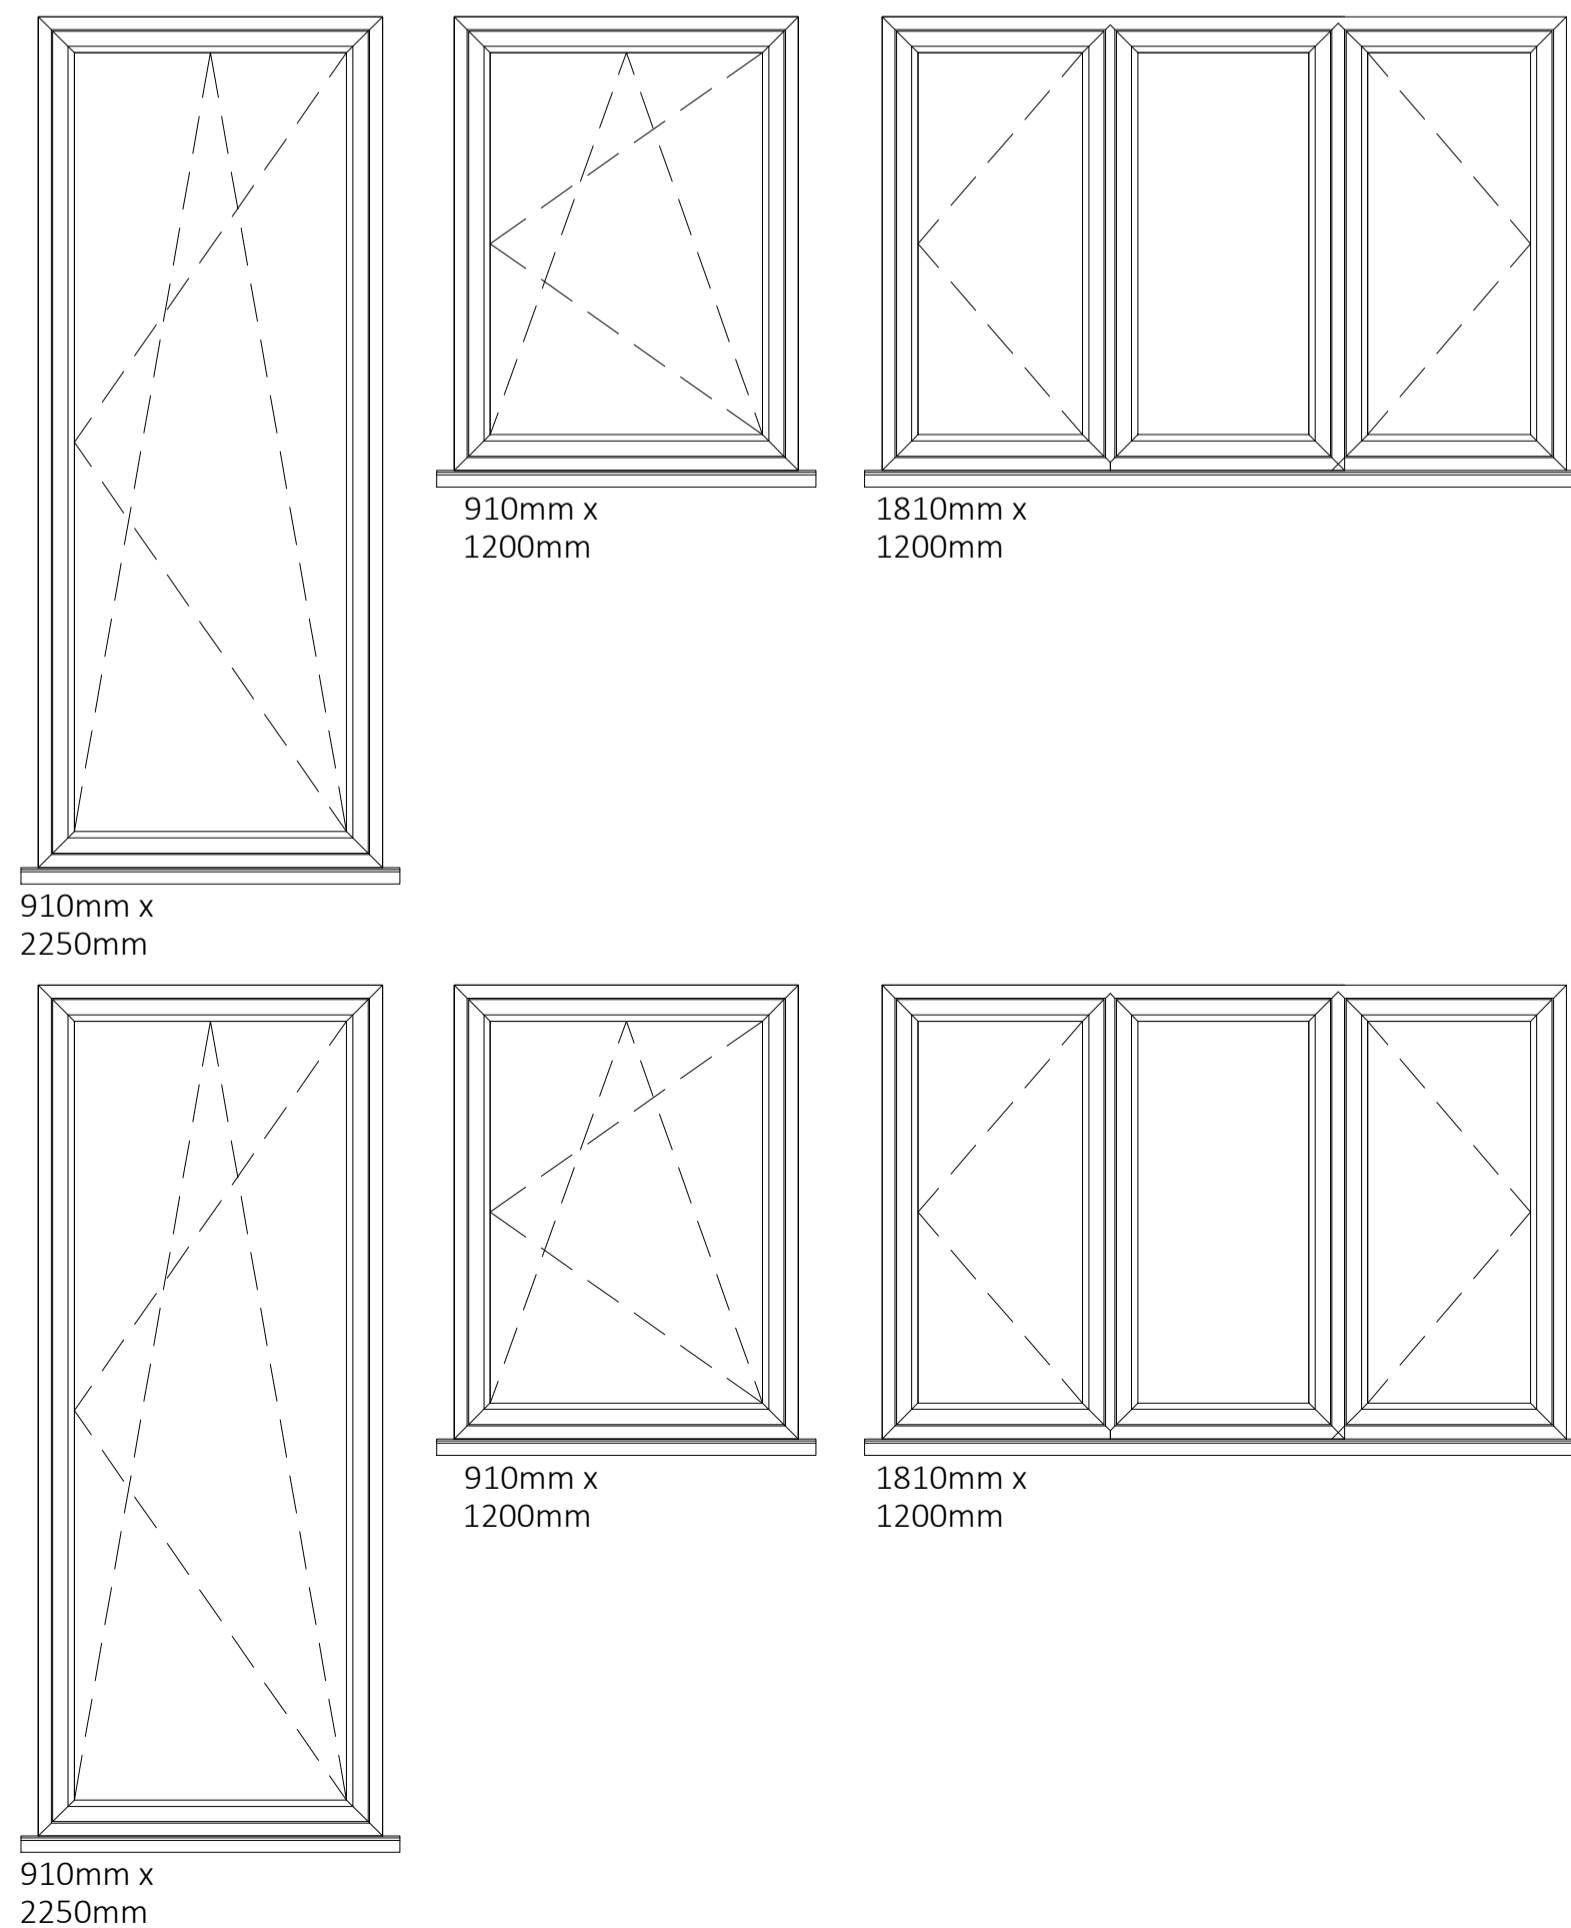

REAR BUILDING - FRONT COURTYARD ELEVATION

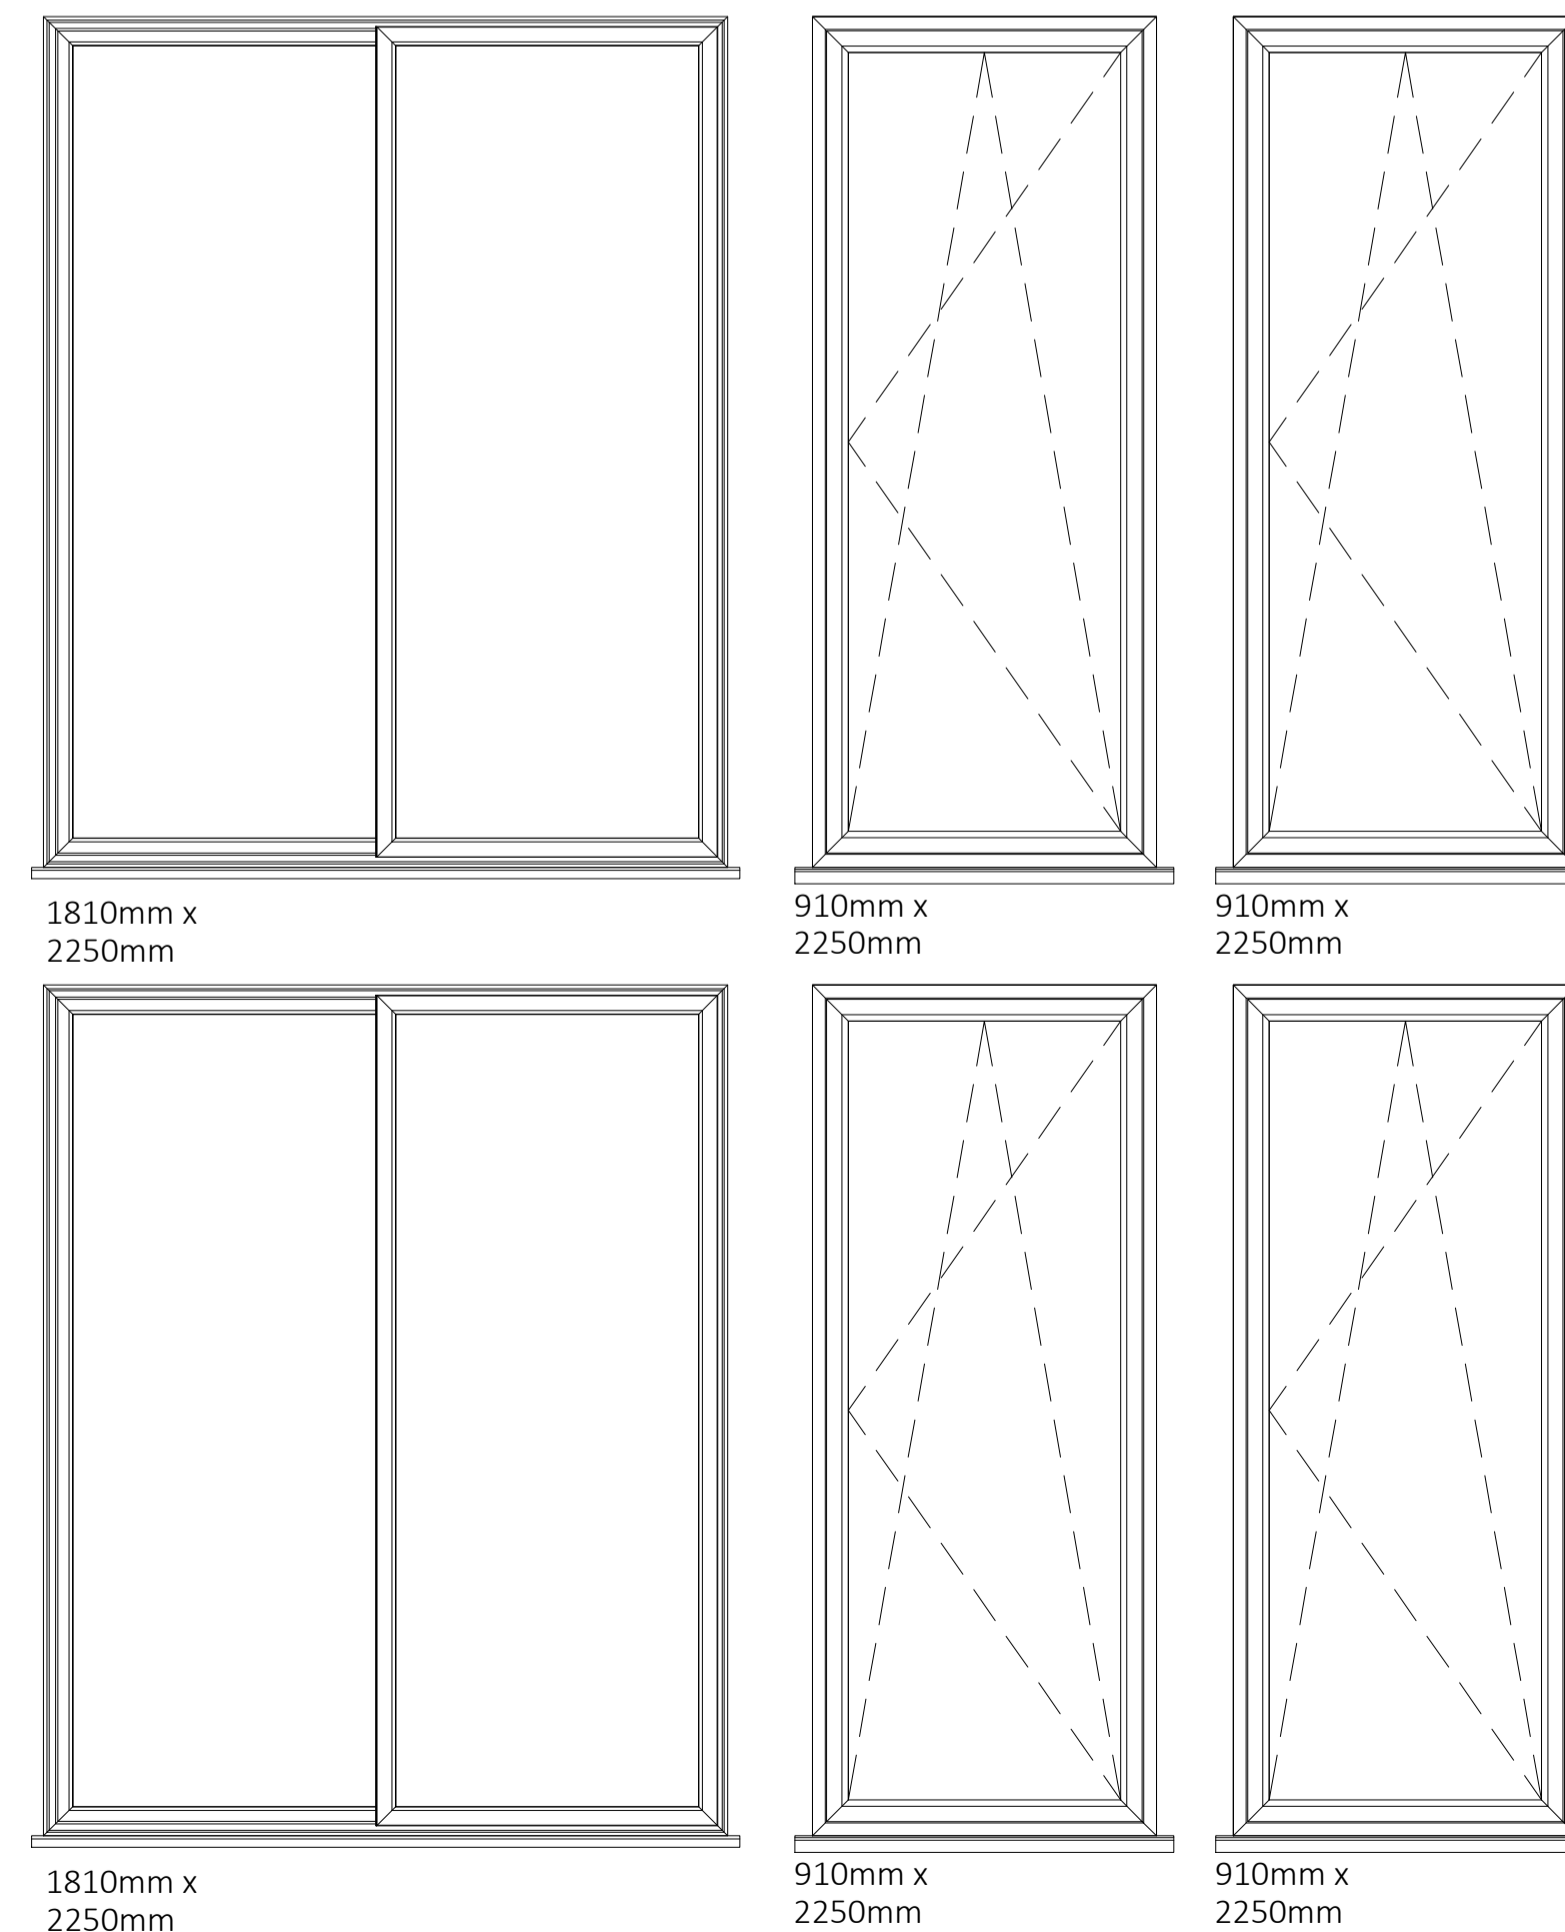

REAR BUILDING - REAR ELEVATION

NOTES:  
Do Not Scale.  
Report all discrepancies, errors and omissions.  
Verify all dimensions on site before commencing any work on site or preparing shop drawings.  
All materials, components and workmanship are to comply with the relevant British Standards, Codes of Practice, and appropriate manufacturers recommendations that from time to time shall apply.  
For all specialist work, see relevant drawings.  
This drawing and design are copyright of Clague LLP  
Registration number OC335948.

Rev	Date	Issued By	Description
P1	2023.12.15	PB	First issue

S2 - For Information

Client  
**my estate holdings**

Project Title  
27-31 High Street  
Whitstable  
CT5 1AP

Drawing Description  
External Door & Window Schedule

Scale  
1:20 @ A1

Drawn by  
RP

Date  
December 2023

Checked by  
PB

CLAGUE ARCHITECTS

62 Burgate, Canterbury Kent CT1 2BH    01227 762060  
2 Kinsbourne Court, Luton Road, Harpenden, Hertfordshire AL5 3BL    01582 765102  
8, Disney Street London SE1 1JF    0203 597 6112

CANTERBURY    LONDON    HARPENDEN

Project - Originator - Function - Spatial - Type - Role - Sheet No. - Revision

30709A - CLA - PL - ZZ - DD - A - 0001 - P1