


**Key**  
 Existing wall  
 Proposed wall

New door inserted & changing area added  
 External doors resized and repositioned  
 New outdoor BBQ area  
 Pool house depth and width increased. Internal layout amended

1 Proposed Ground Floor Plan  
 Scale: 1:100

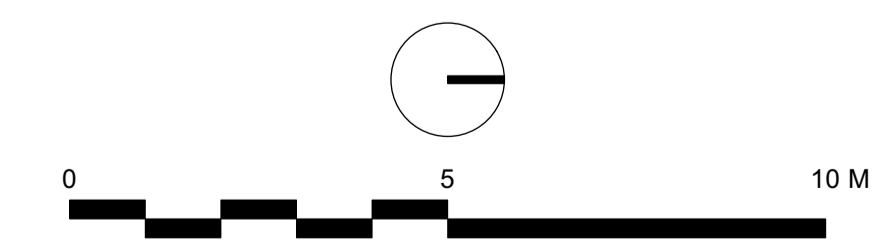

**Notes**

- Drawings are to be read in conjunction with all relevant Architects, Structural Engineers and other consultants information, drawings & schedules.
- All works to be carried out in accordance with current Health & Safety regulations, British Standards, Building Regulations and industry standard where appropriate.
- All components to be based on the design intent drawings and to the dimensions shown. Any further design development to be issued by manufacturer as detailed drawings and finish samples for approval by Designer prior to manufacture and must not infringe any design copyright.
- Do not scale from drawings. All dimensions to be confirmed on site & coordinated with Design Team.
- Contractor to refer all discrepancies and/or errors to Architect.
- All fire rating, acoustic rating and any other specialist requirements to be confirmed by appropriate specialist engineer.
- Tender documentation for costing purposes only. Unless marked as "For Construction" drawings are not to be used for construction.

PLANNING

P 2 08/08/23 PLANNING  
 P 1 15/02/22 PLANNING

Project  
**Wootton Place**  
 Client  
**C/O JPPC**

Drawing Title  
**Proposed Ground Floor Plan**

Scale	Date Created
<b>1:100 A1</b>	<b>15/02/22</b>

Drawing Number  
**20072-101b**

Revision	Date Revised
<b>P2</b>	<b>08/08/23</b>

Drawn By	Checked By
<b>MS</b>	<b>CH</b>

Do not scale from drawing, all dimensions to be checked on site. Report omissions and discrepancies to the architect immediately.

**MICHAELIS BOYD .**

**Michaelis Boyd Associates**  
 108 Palace Gardens Terrace  
 London W8 4RT

+44 (0)20 7221 1237  
 hello@michaelisboyd.com  
 michaelisboyd.com