




Proposed North elevation

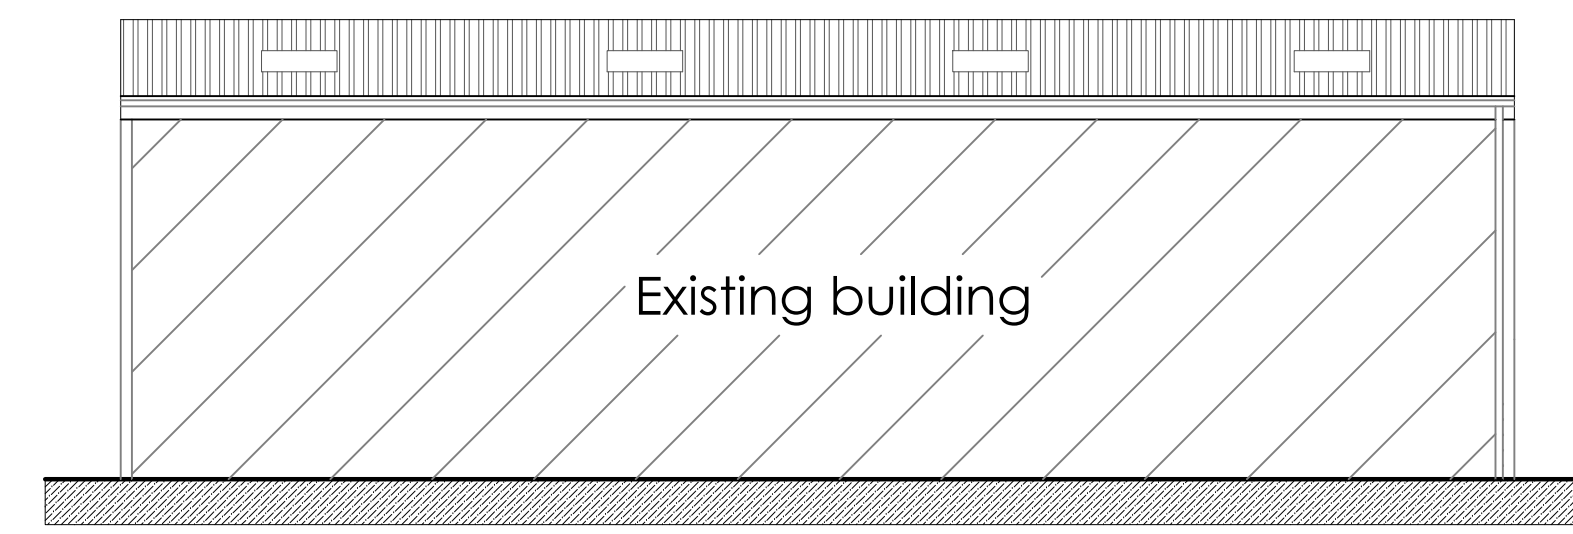


Proposed East elevation

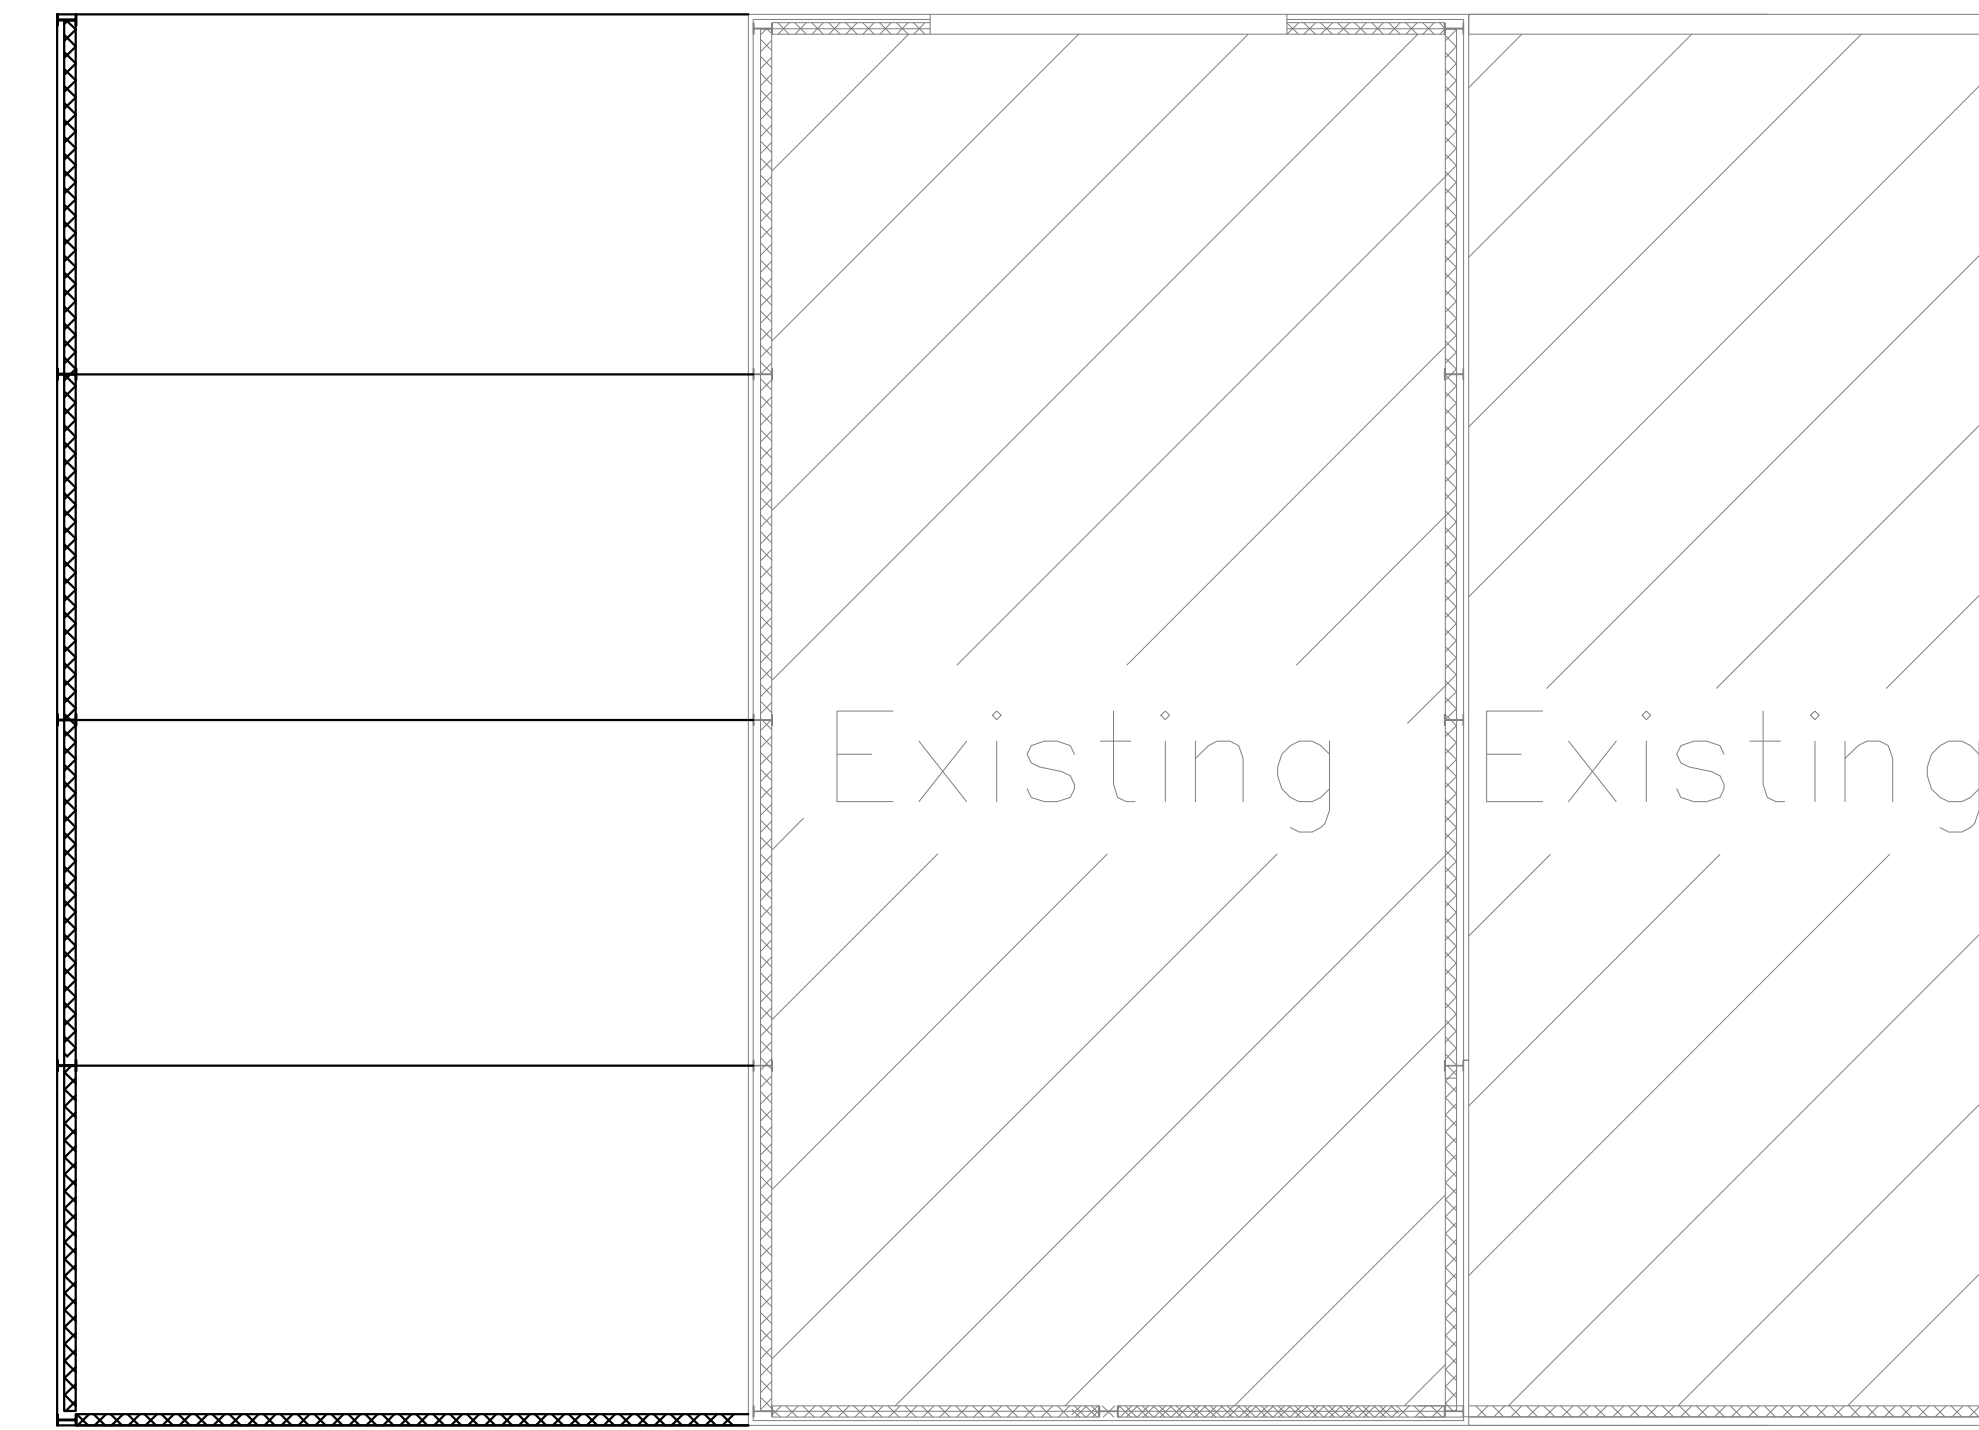

Proposed floor plan
Scale 1:100

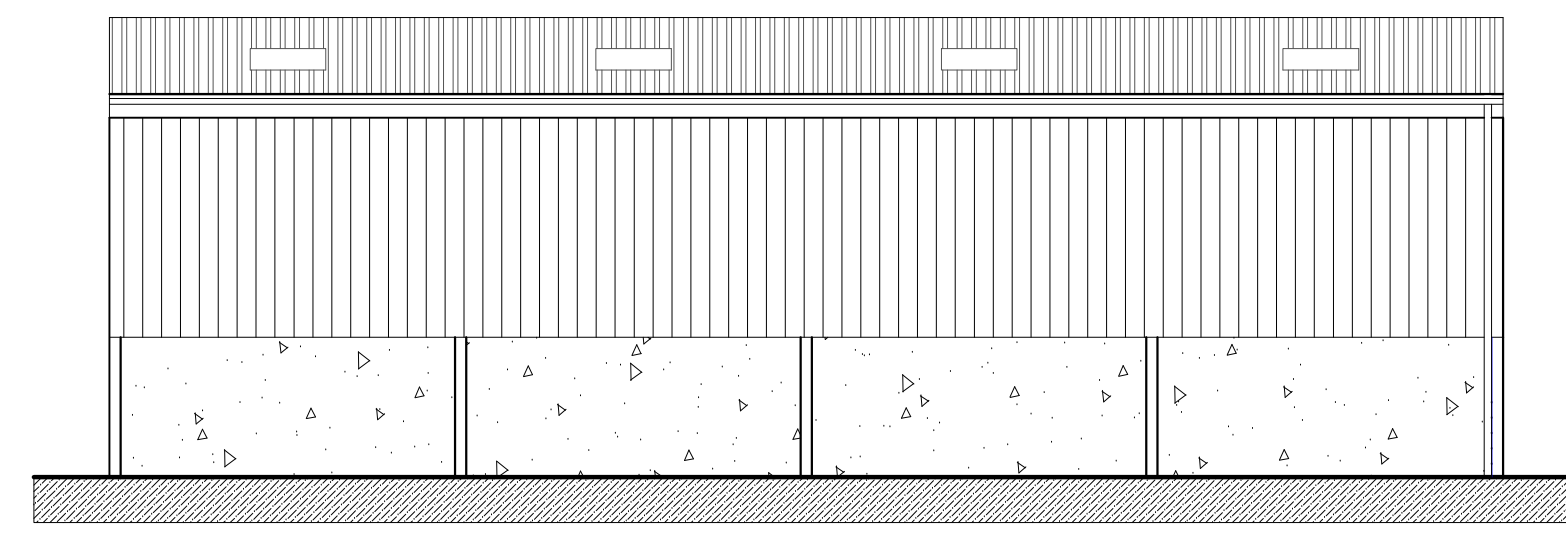

Proposed West elevation

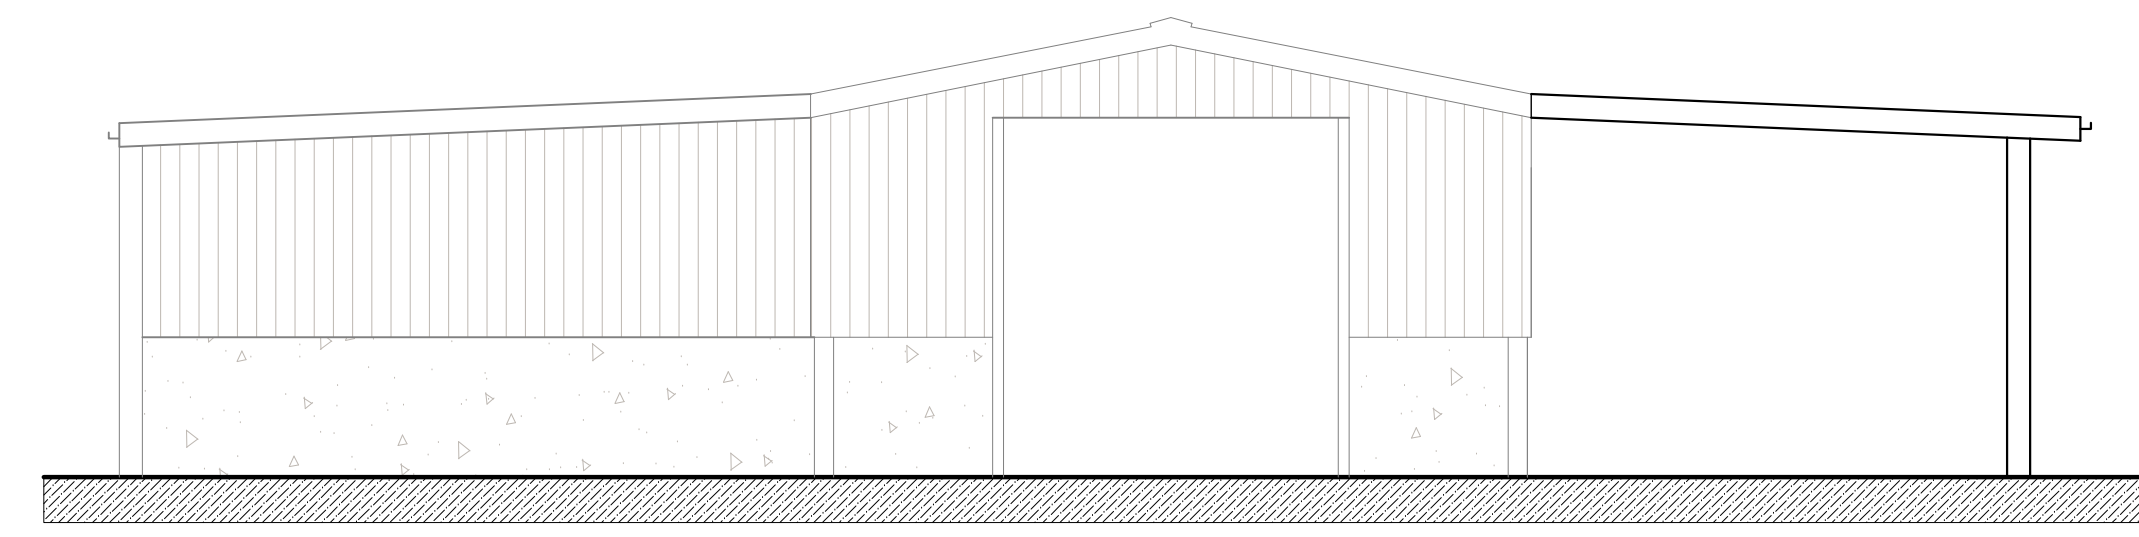

Proposed South elevation

LEAN TO STORE
Scale 1:100

design

rural | commercial | residential
Well House, The Chipping, Wolfton-under-Edge
Gloucestershire, GL12 7AD
T. 01453 843720 | W. david@james.co.uk | E. Design@davidjames.co.uk

Project Title:
Erection of agricultural workshop/store
and lean-to fodder building

Client:
Mr N Avery



Address:
THE HOLDING
LODGE ROAD
WICK
SOUTH GLOUCESTERSHIRE
BS30 5TU

Revisions:


Ref.	Date.	Revision.

Drawing status:
PLANNING


NOTES:
This drawing is copyright of David James Ltd and must not be reproduced in whole or in part without written permission.
The contractor is to check and verify all building and site dimensions, levels, services and sewer invert levels of connection points before work commences.
Use only figured dimensions and any discrepancies to be reported immediately to author.
This drawing is to be read with and checked against any structural or other specialist drawings.
The contractor is to comply in all respects with current Building Regulations and relevant British Standards / codes of practice whether specifically stated on this drawing or not.
Use of this drawing does not absolve the client from their responsibility under Health and Safety, Construction (Design and management) regulations 2015.

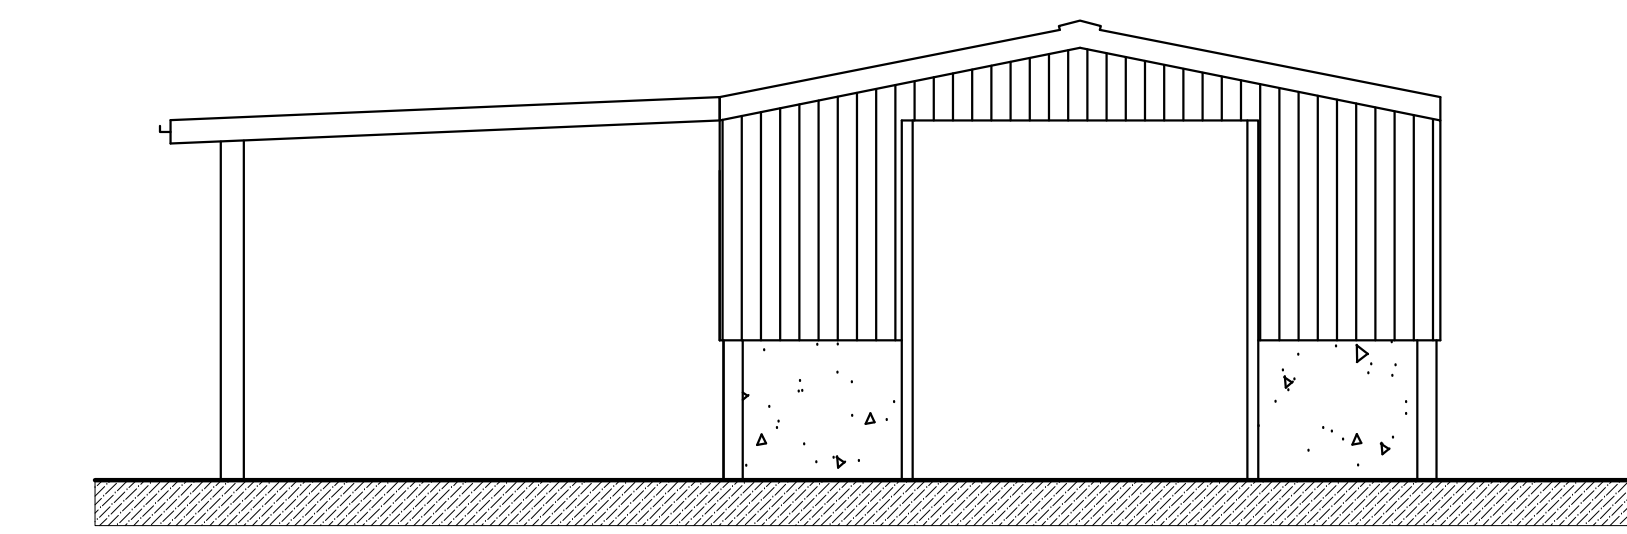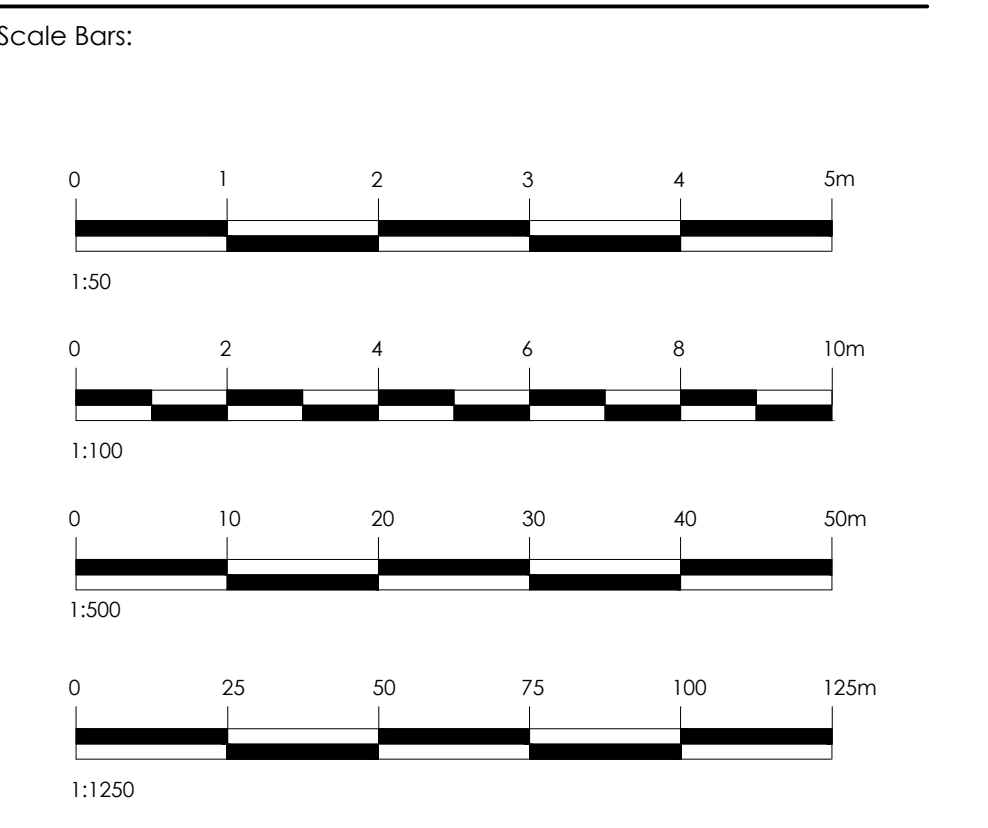


Existing North elevation

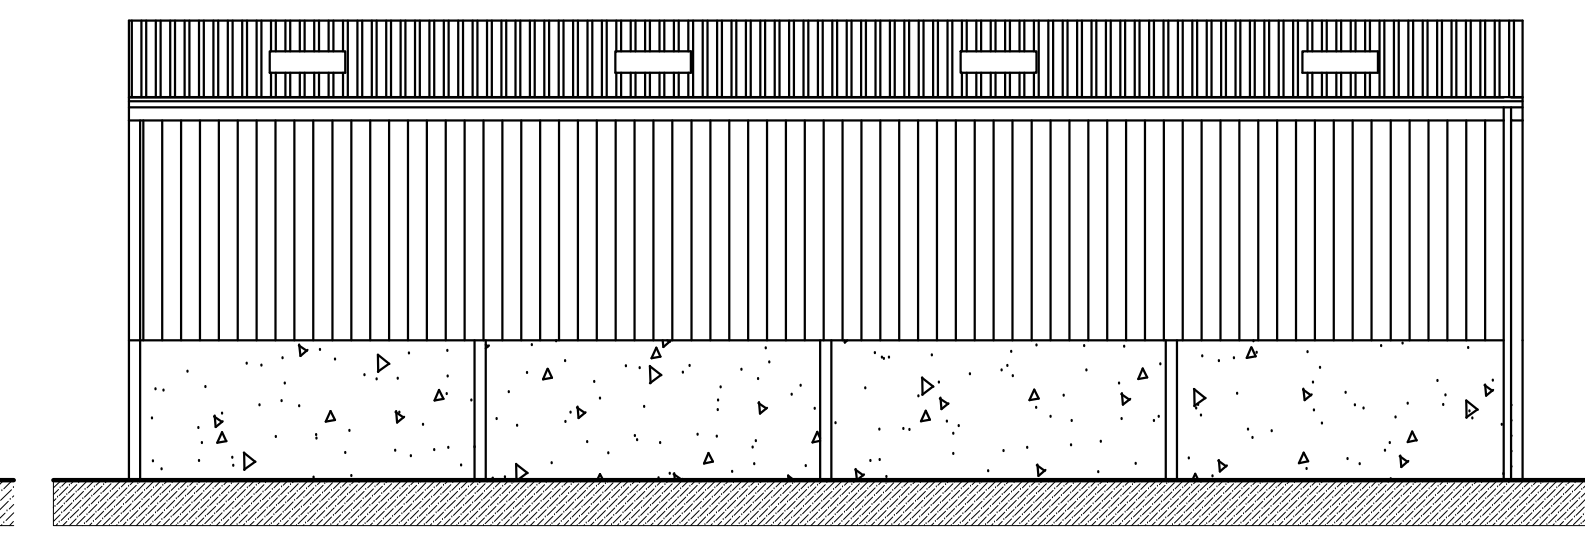


Existing East elevation

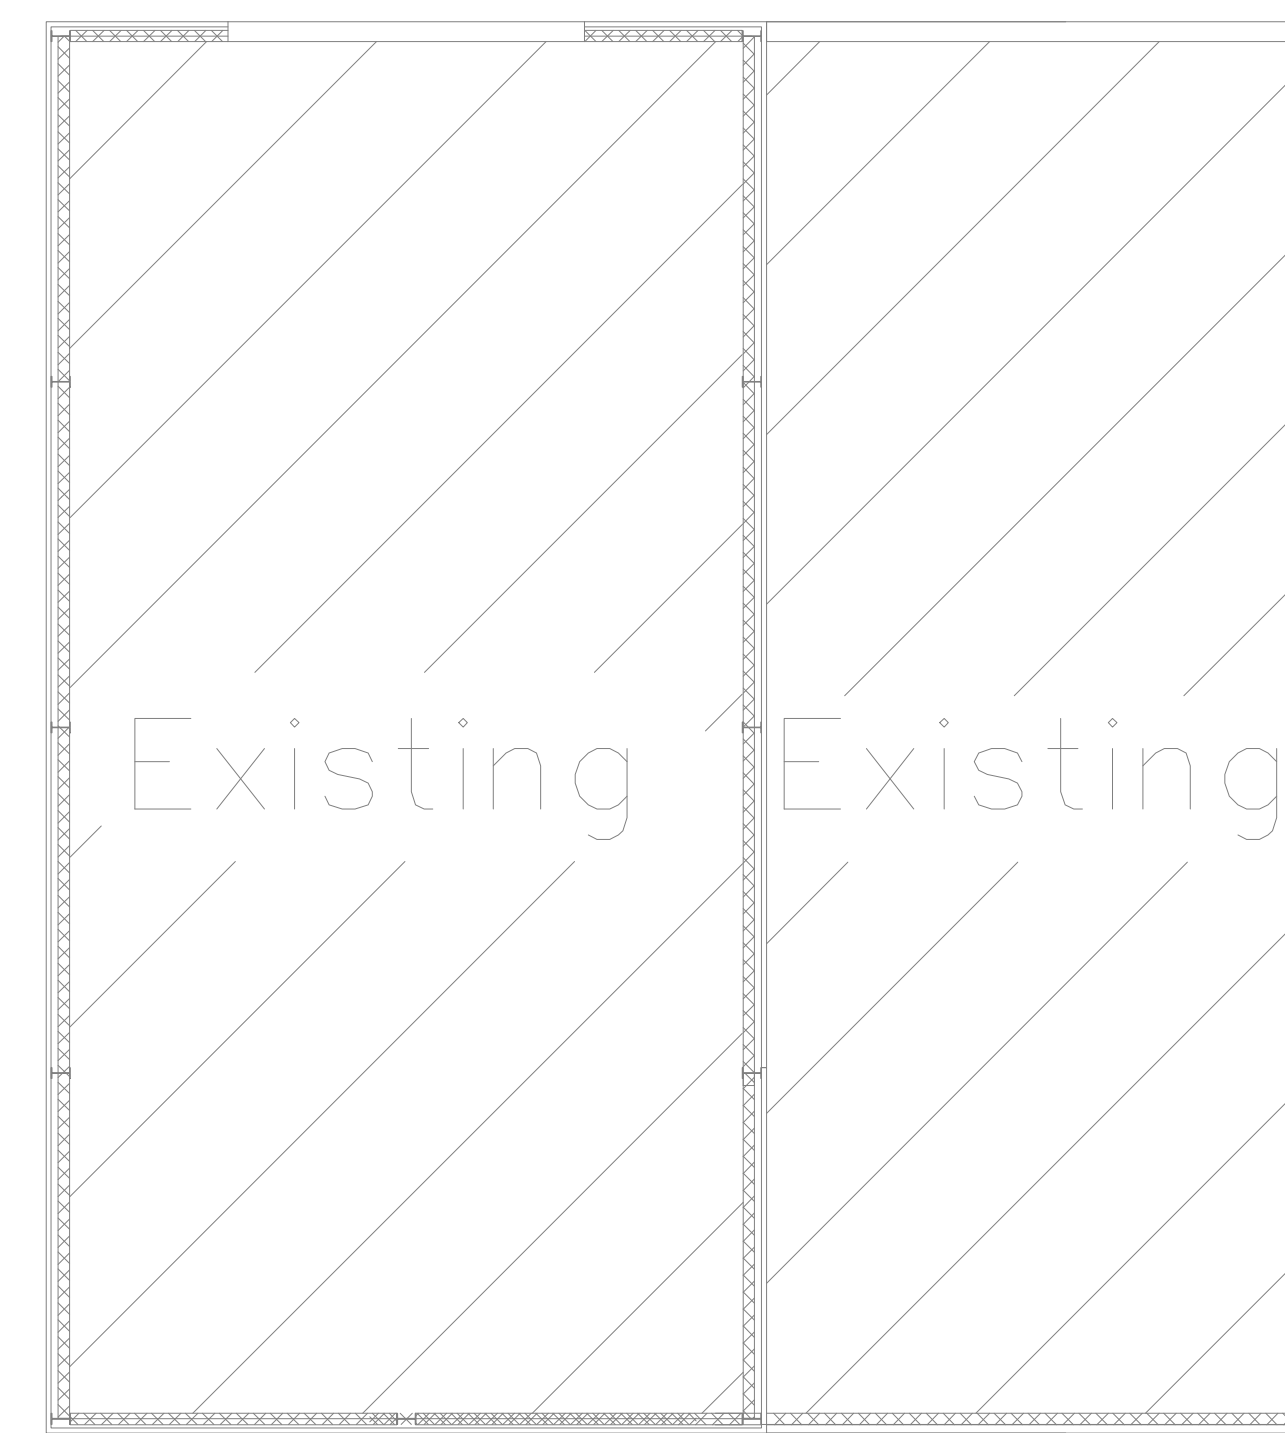

Existing floor plan
Scale 1:100

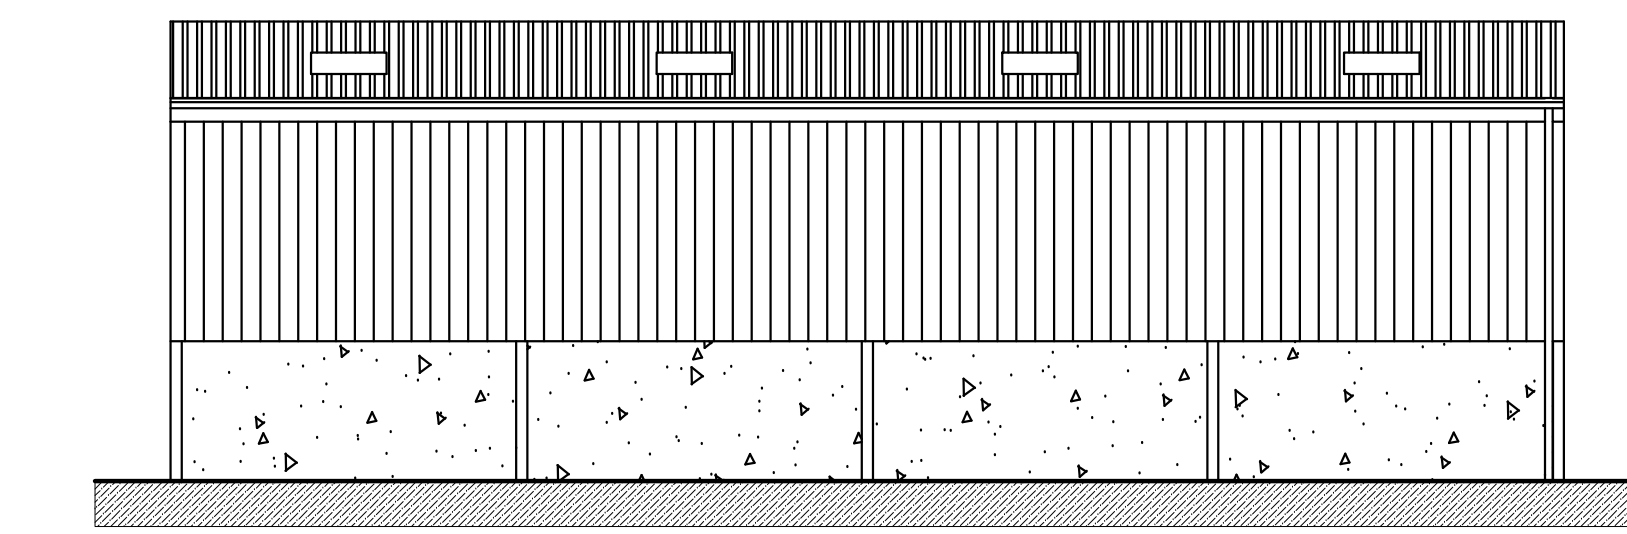


Existing West elevation

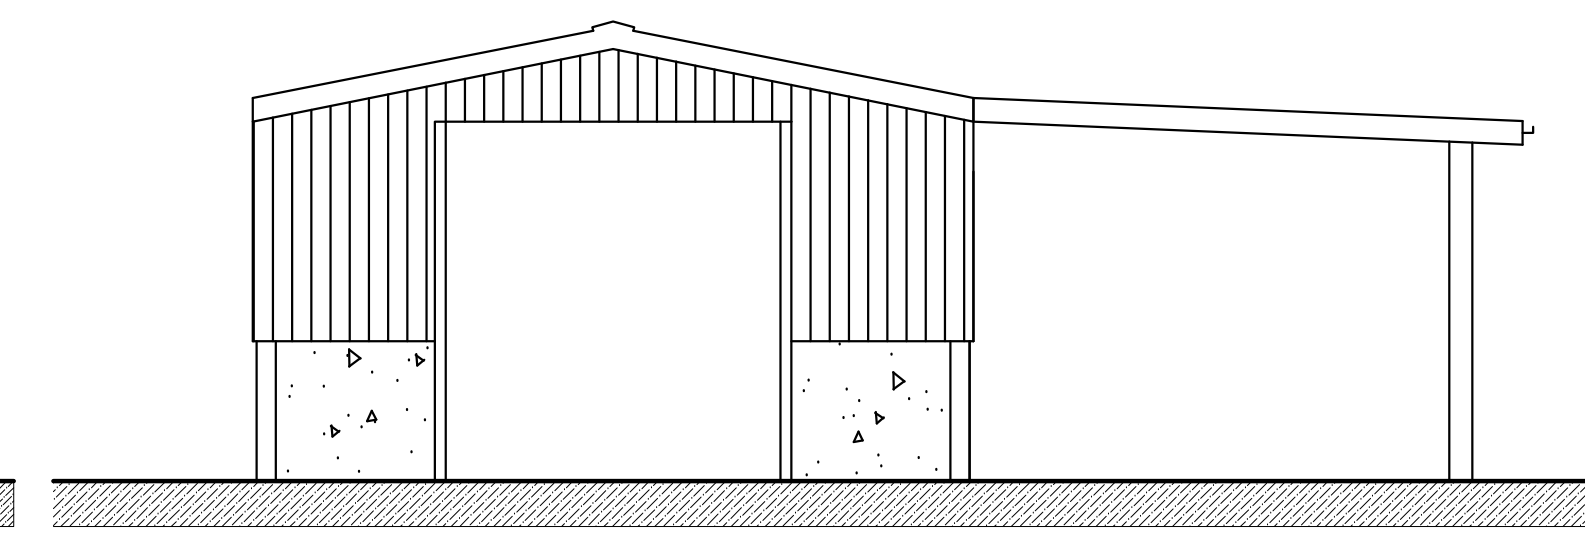


Existing South elevation


LEAN TO STORE
Scale 1:100

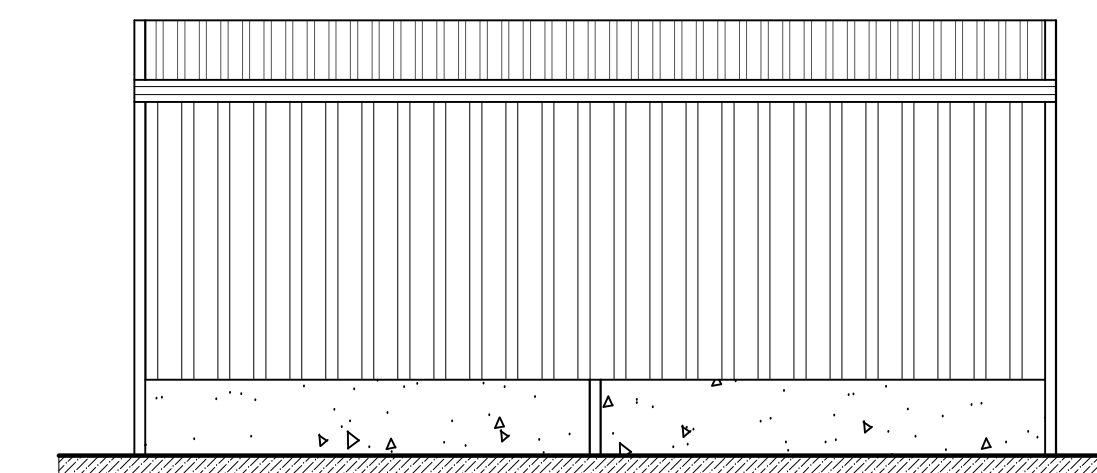


Proposed South elevation

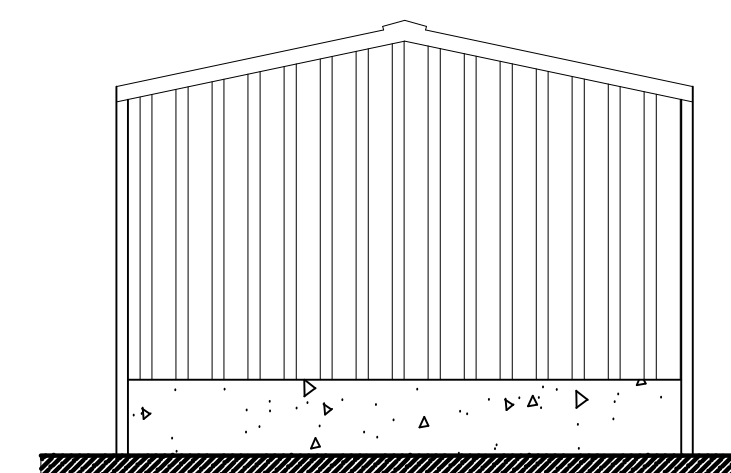

Proposed East elevation

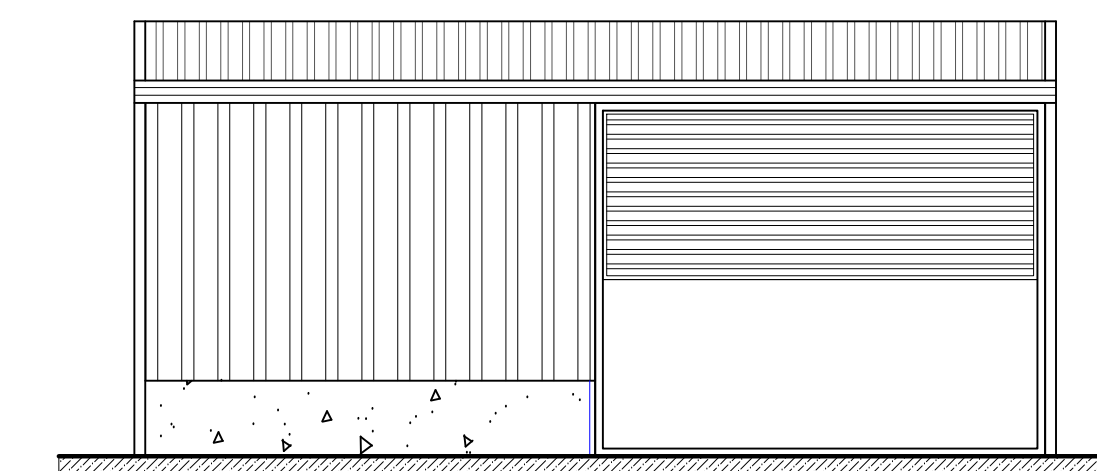


Proposed North elevation

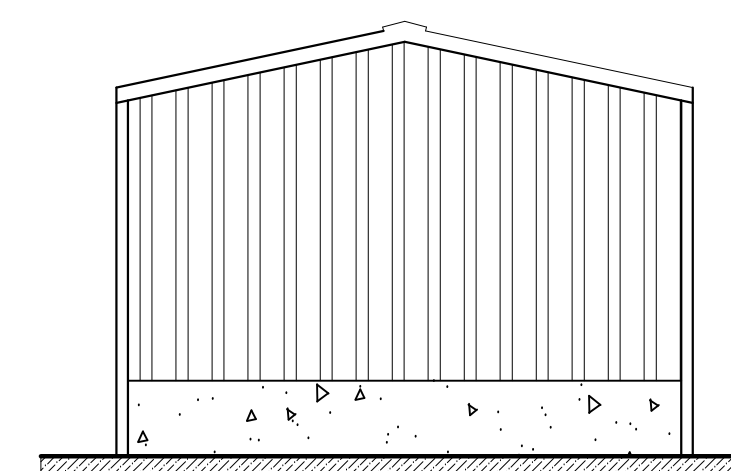


Proposed West elevation


WORKSHOP
Scale 1:100

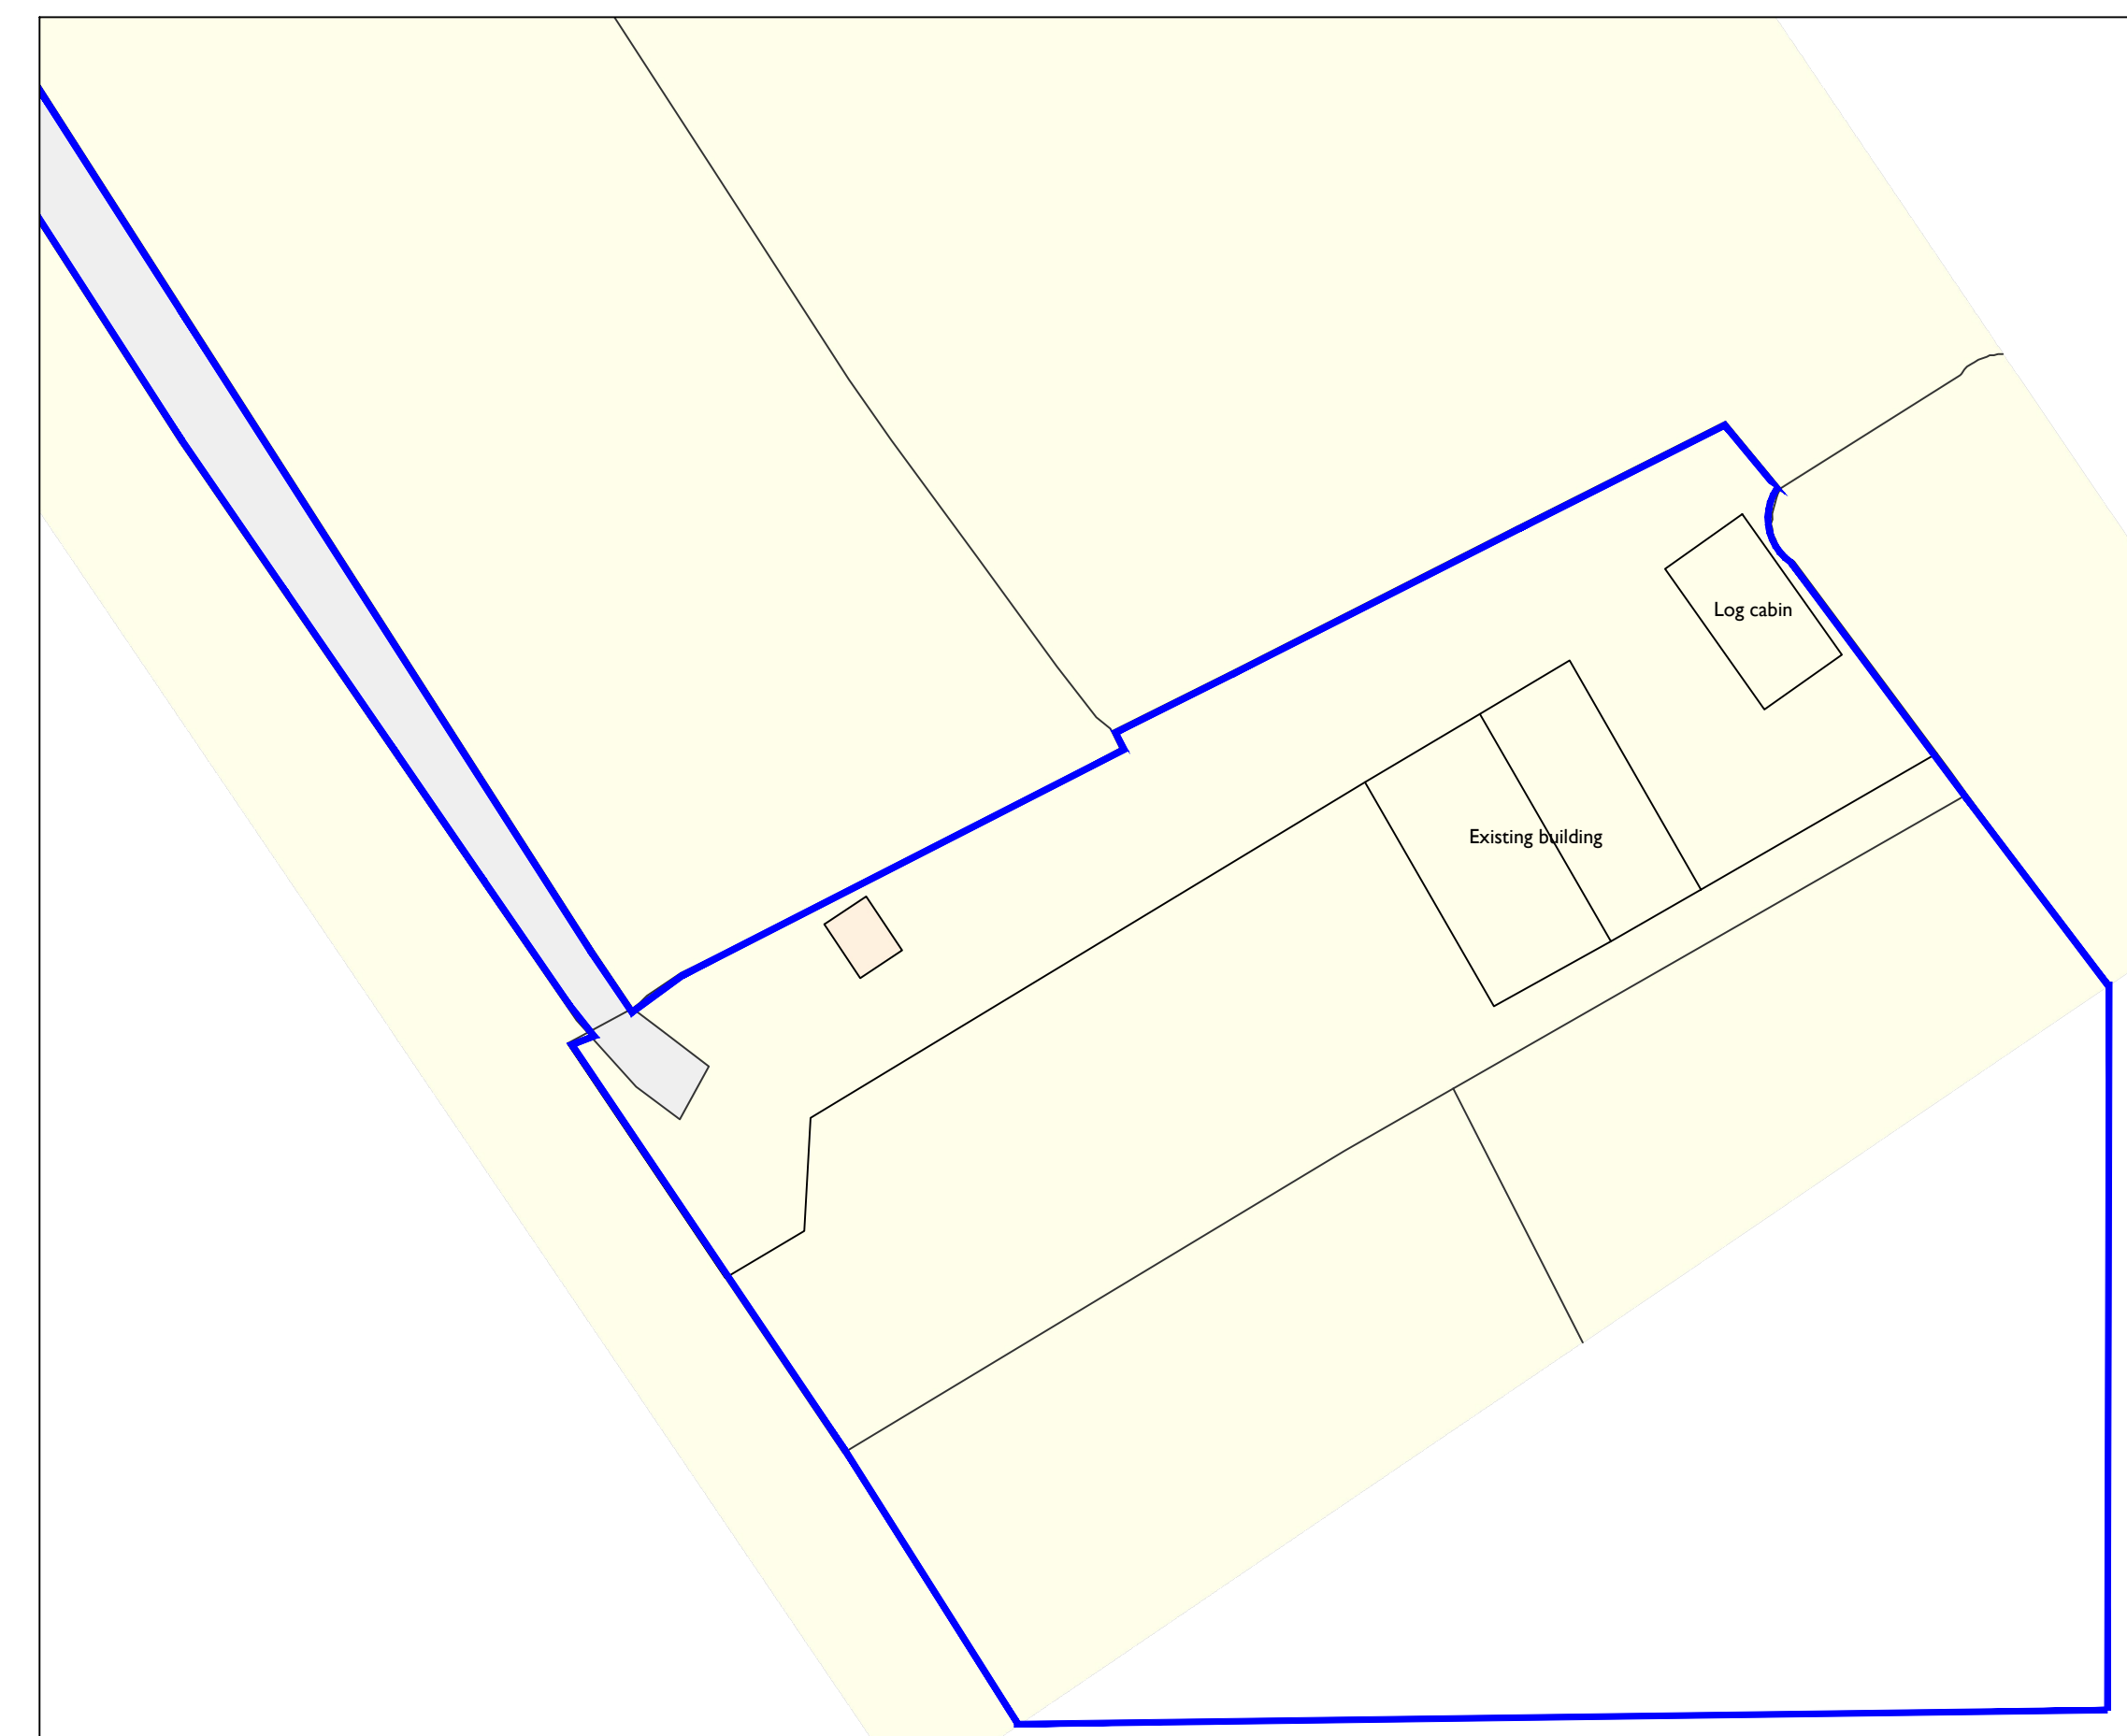

Existing site plan
Scale 1:500

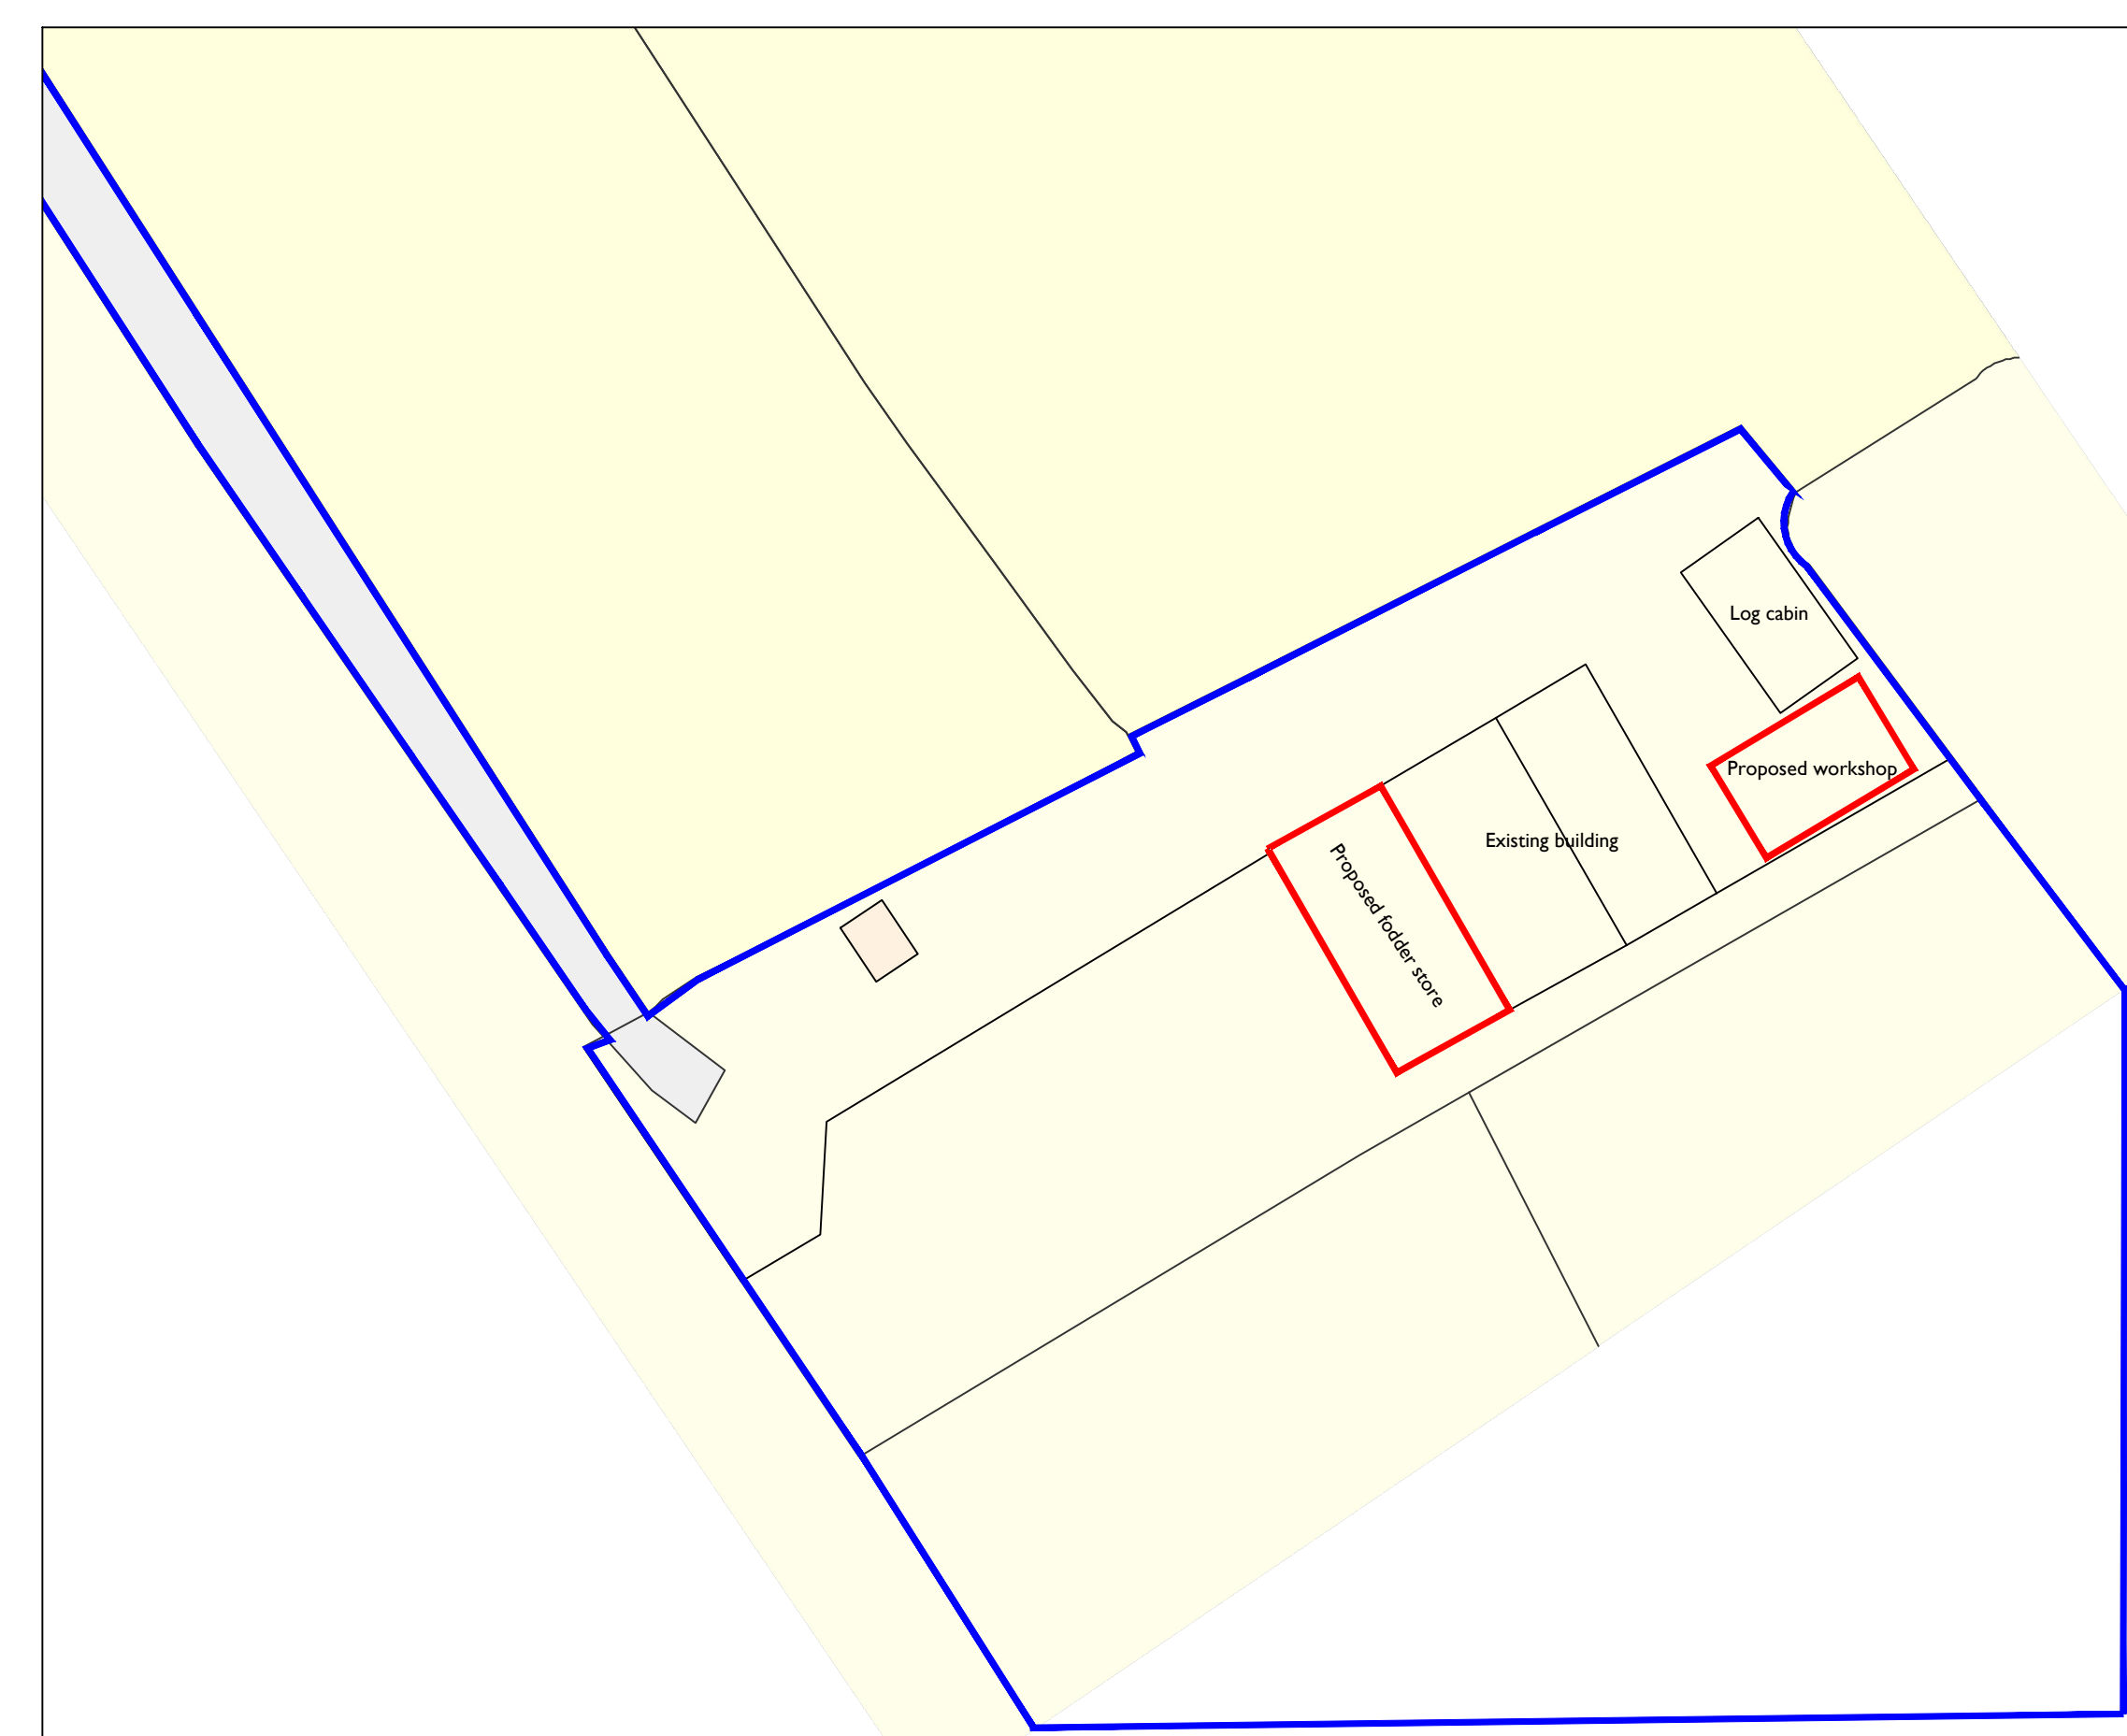

Proposed site plan
Scale 1:500

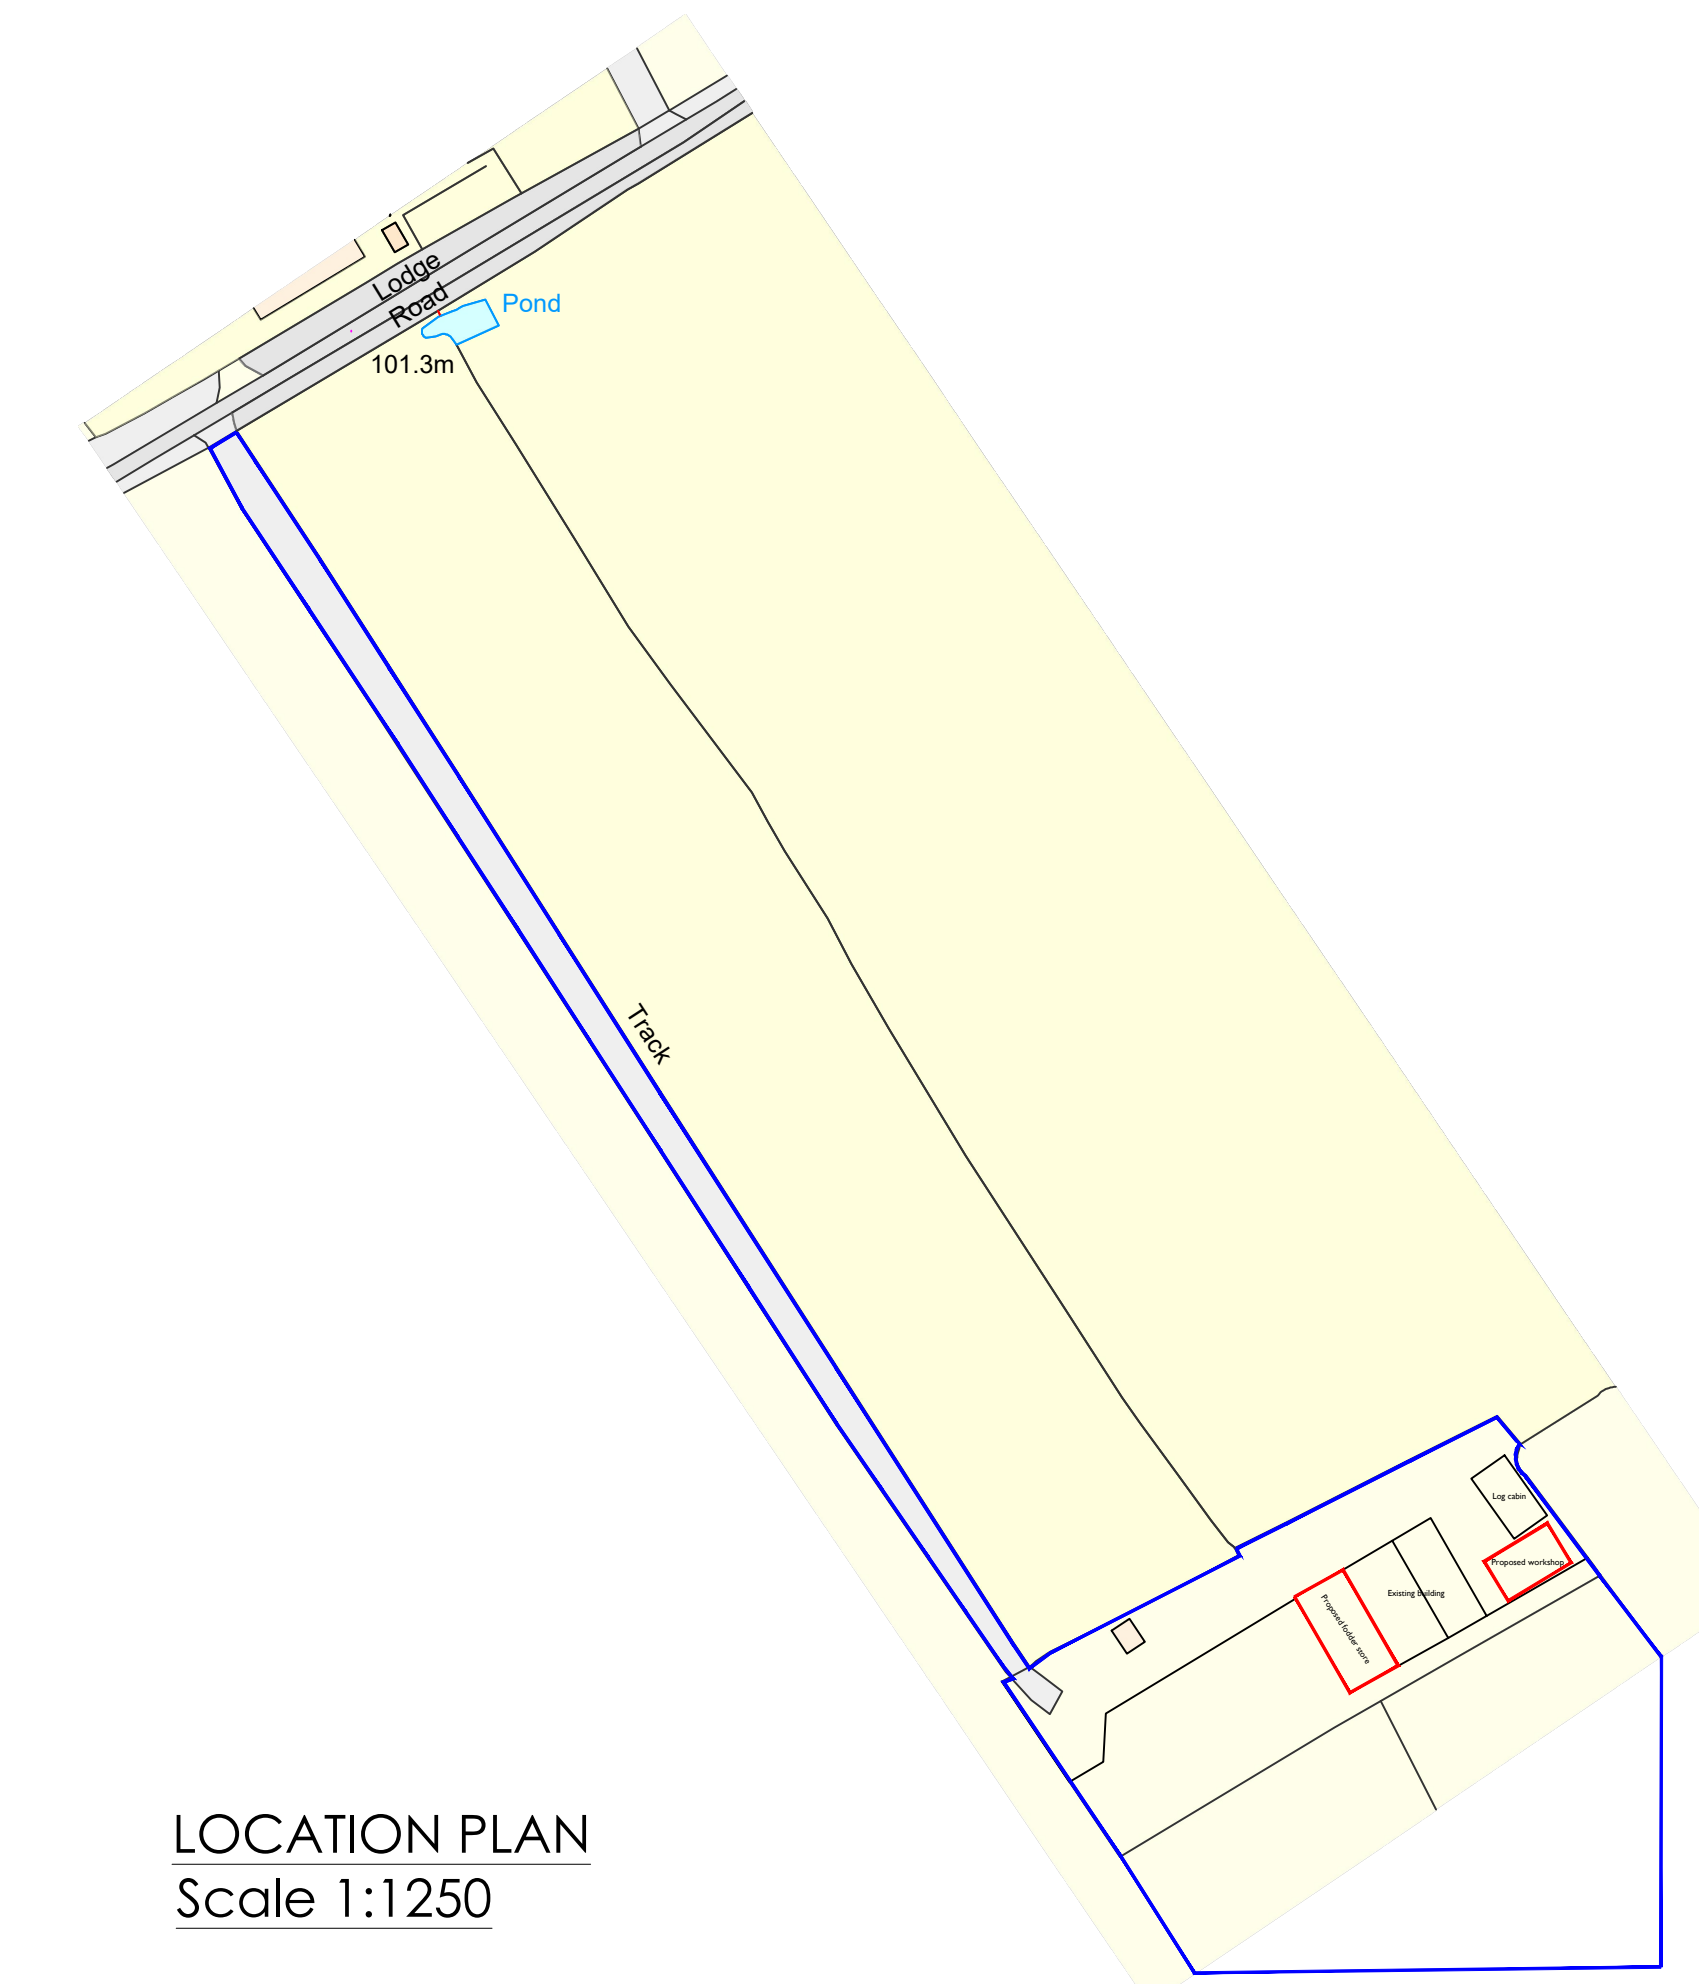

LOCATION PLAN
Scale 1:1250

Scales:
1:50, 1:500,
1:1250 @ A0

Drawn By:
Olly

Date:
December 2023

Rev:
-

Drawing No.
71096-01-004 rev A

Ordnance Survey. © Crown Copyright 2023. All rights reserved. Licence number 10002942