




NOTES:
 Figured dimensions are to be used in preference to scaled dimensions.
 Contractors to verify all dimensions on site before commencing any work or shop drawing.
 Any discrepancies between these drawings and the actual situation encountered on site should be conveyed to Berkeley & Brown and / or contract administrator immediately.
 All work to comply with the latest relevant code of practice, British Standards and Building Regulations.
 No part of this drawing may be reproduced without the permission of Berkeley & Brown.
 © Berkeley & Brown 2023

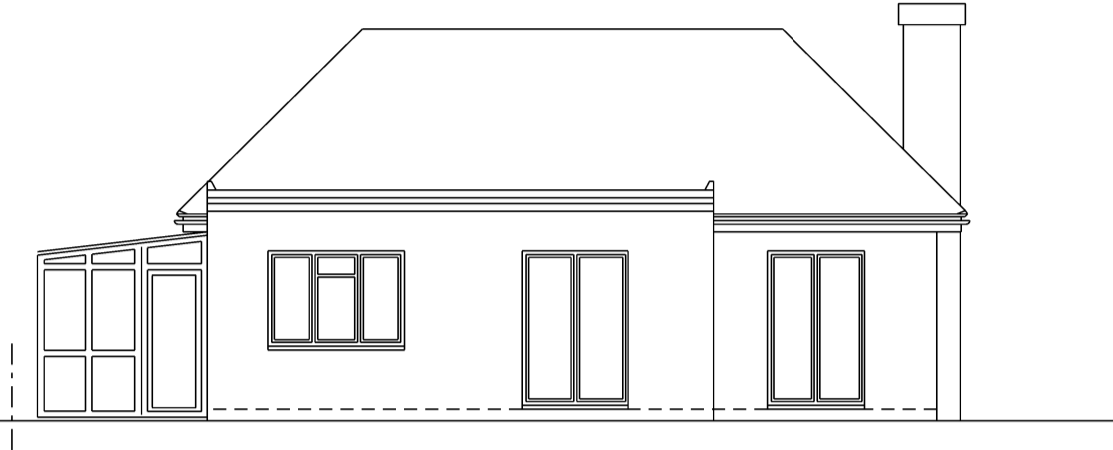


REAR ELEVATION AS EXISTING
 SCALE 1:100

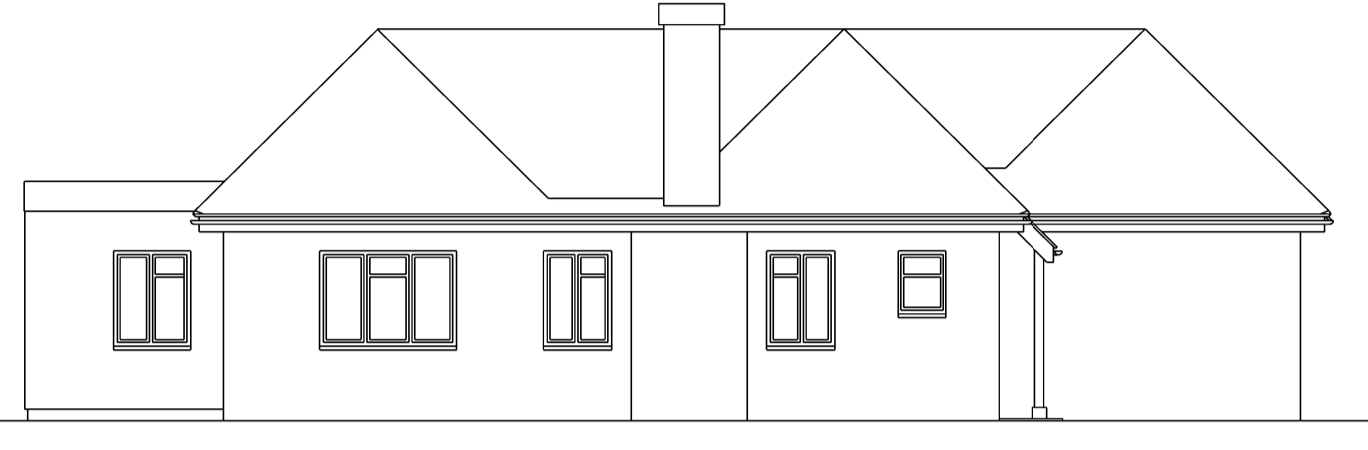


SIDE ELEVATION AS EXISTING
 SCALE 1:100

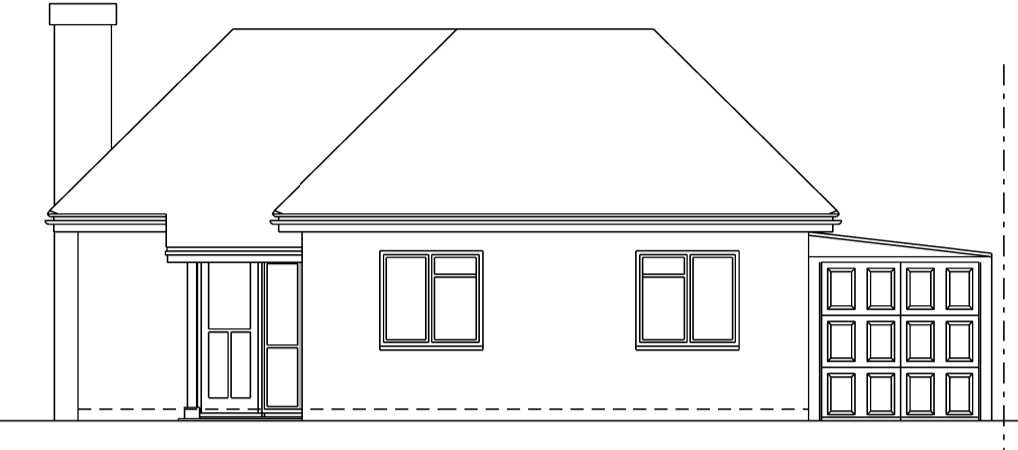


FRONT ELEVATION AS EXISTING
 SCALE 1:100

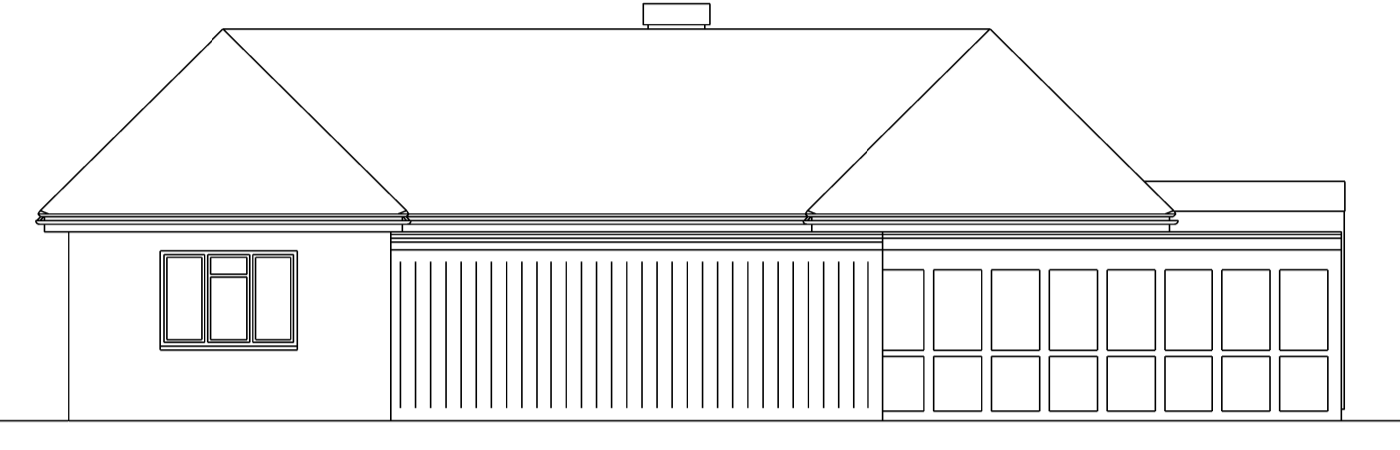

SIDE ELEVATION AS EXISTING
 SCALE 1:100

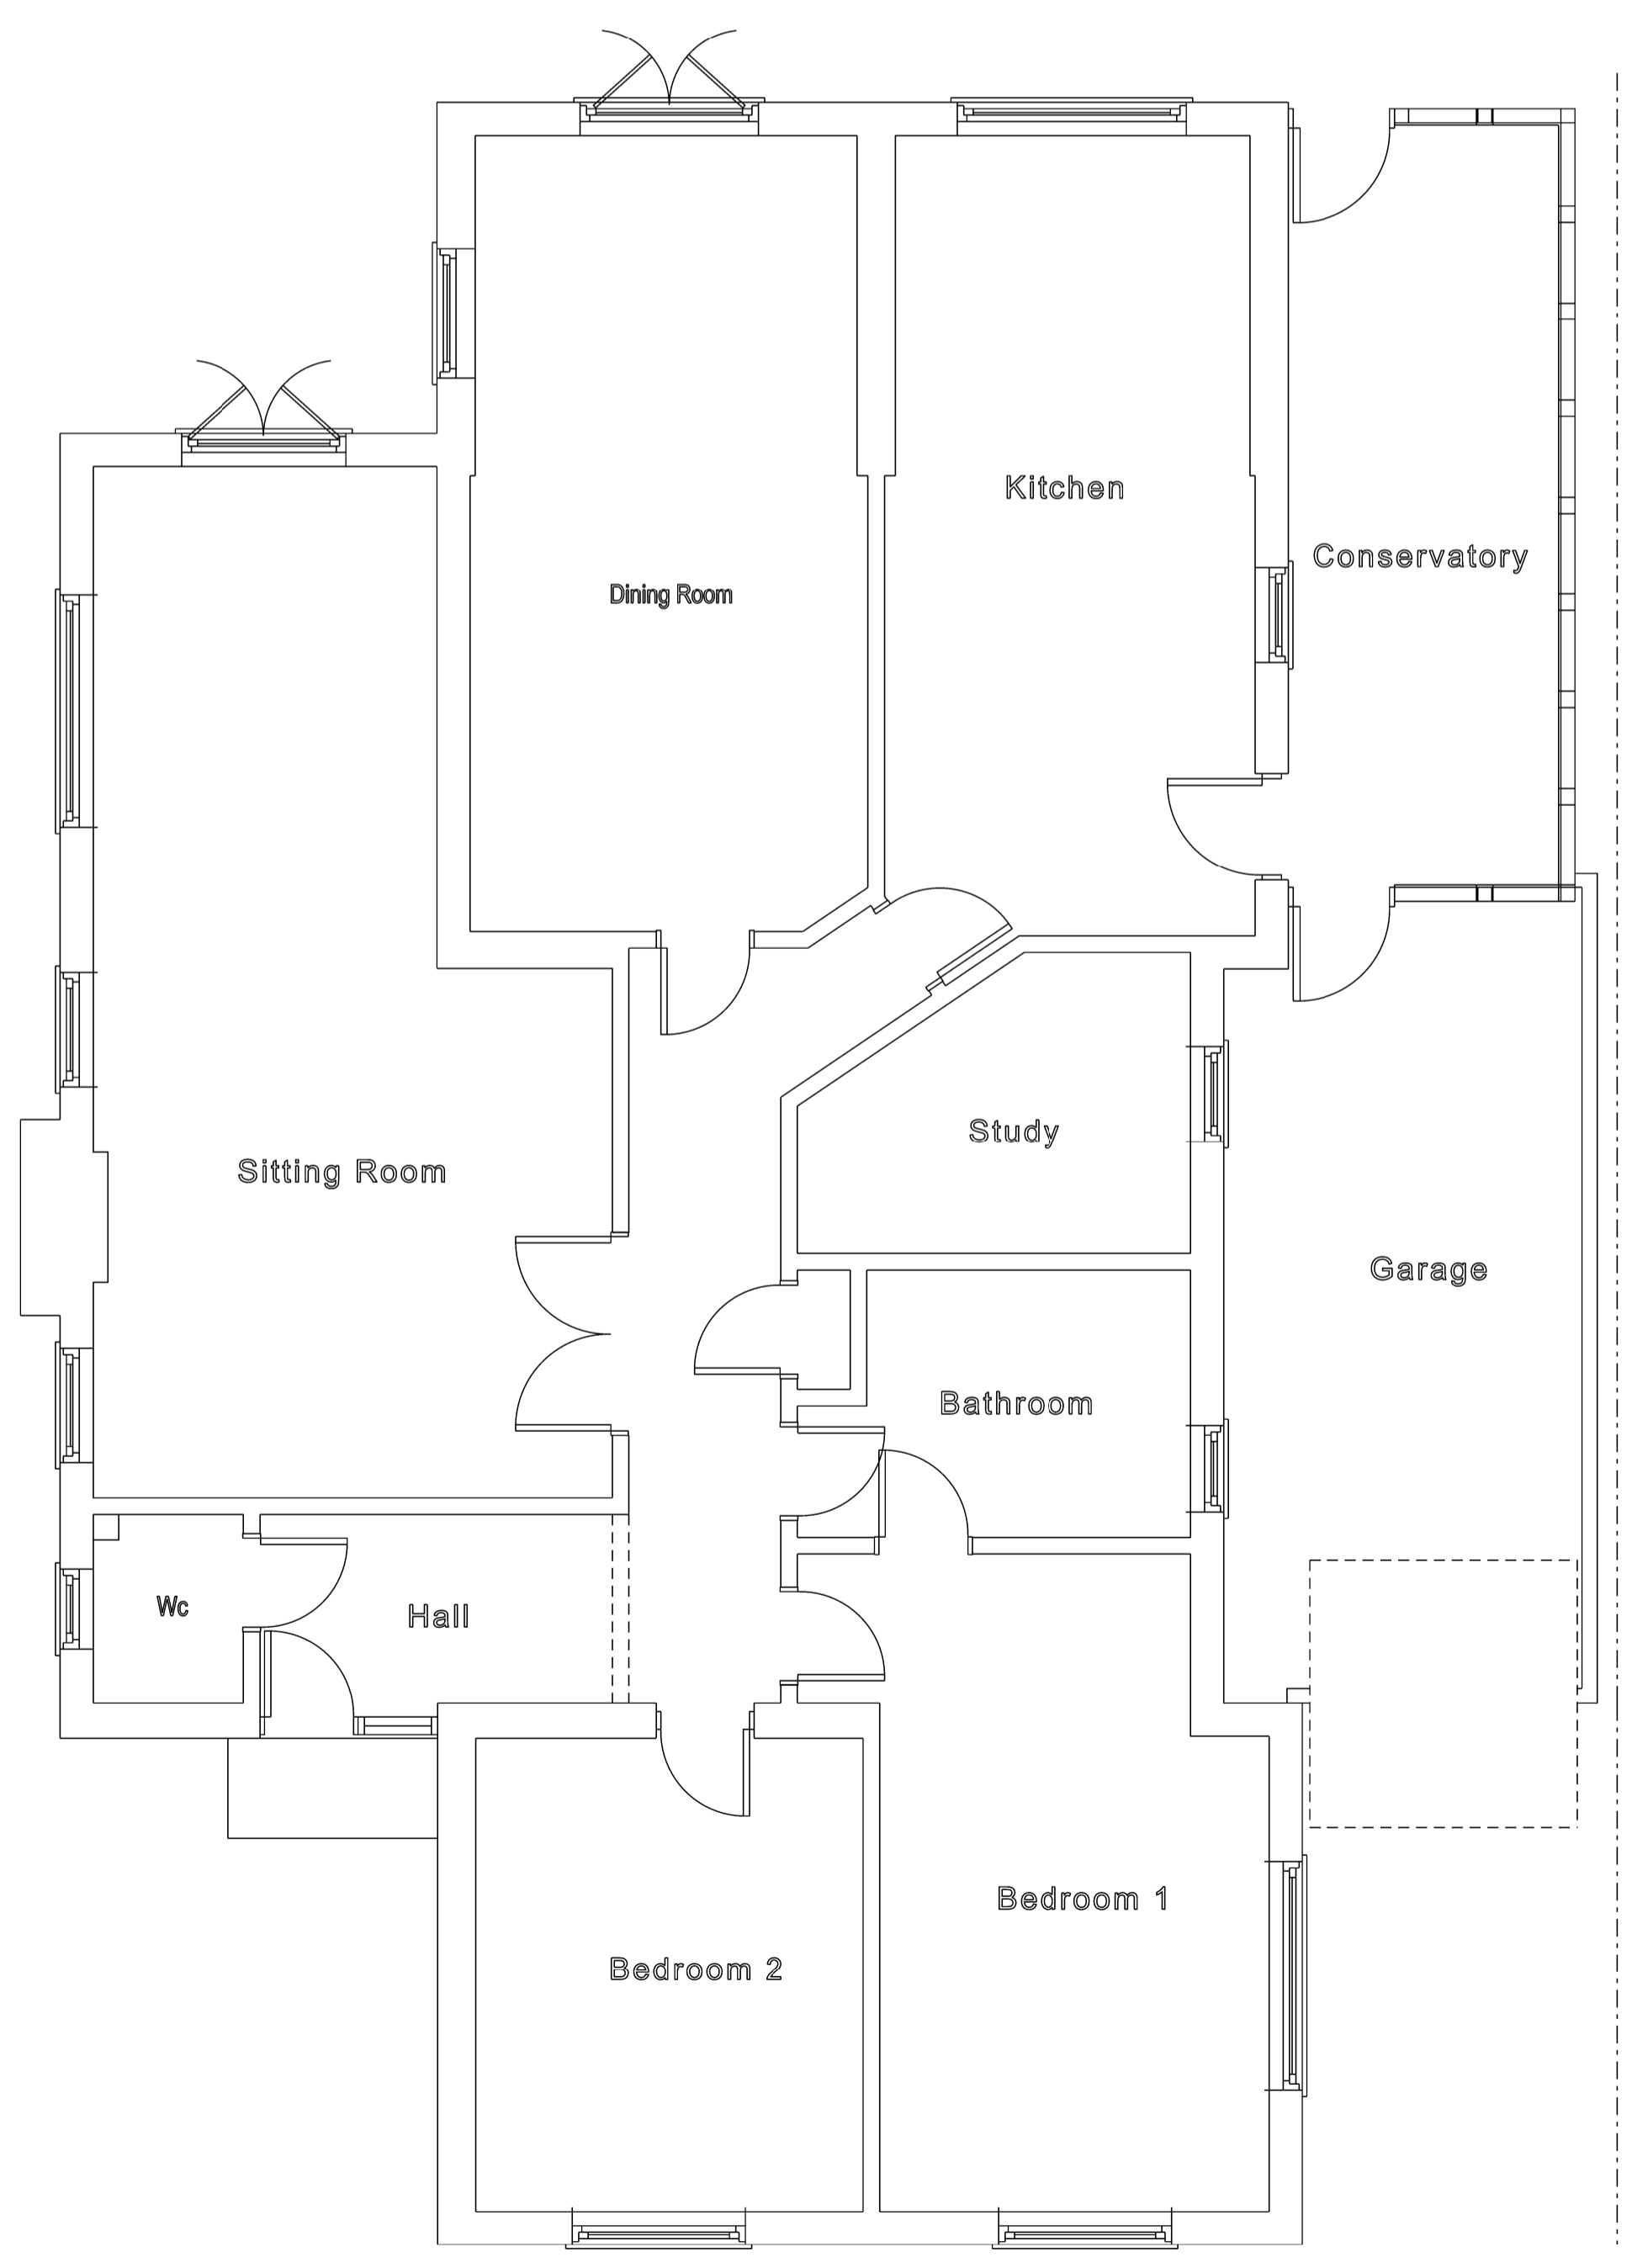

GROUND FLOOR PLAN AS EXISTING
 SCALE 1:50

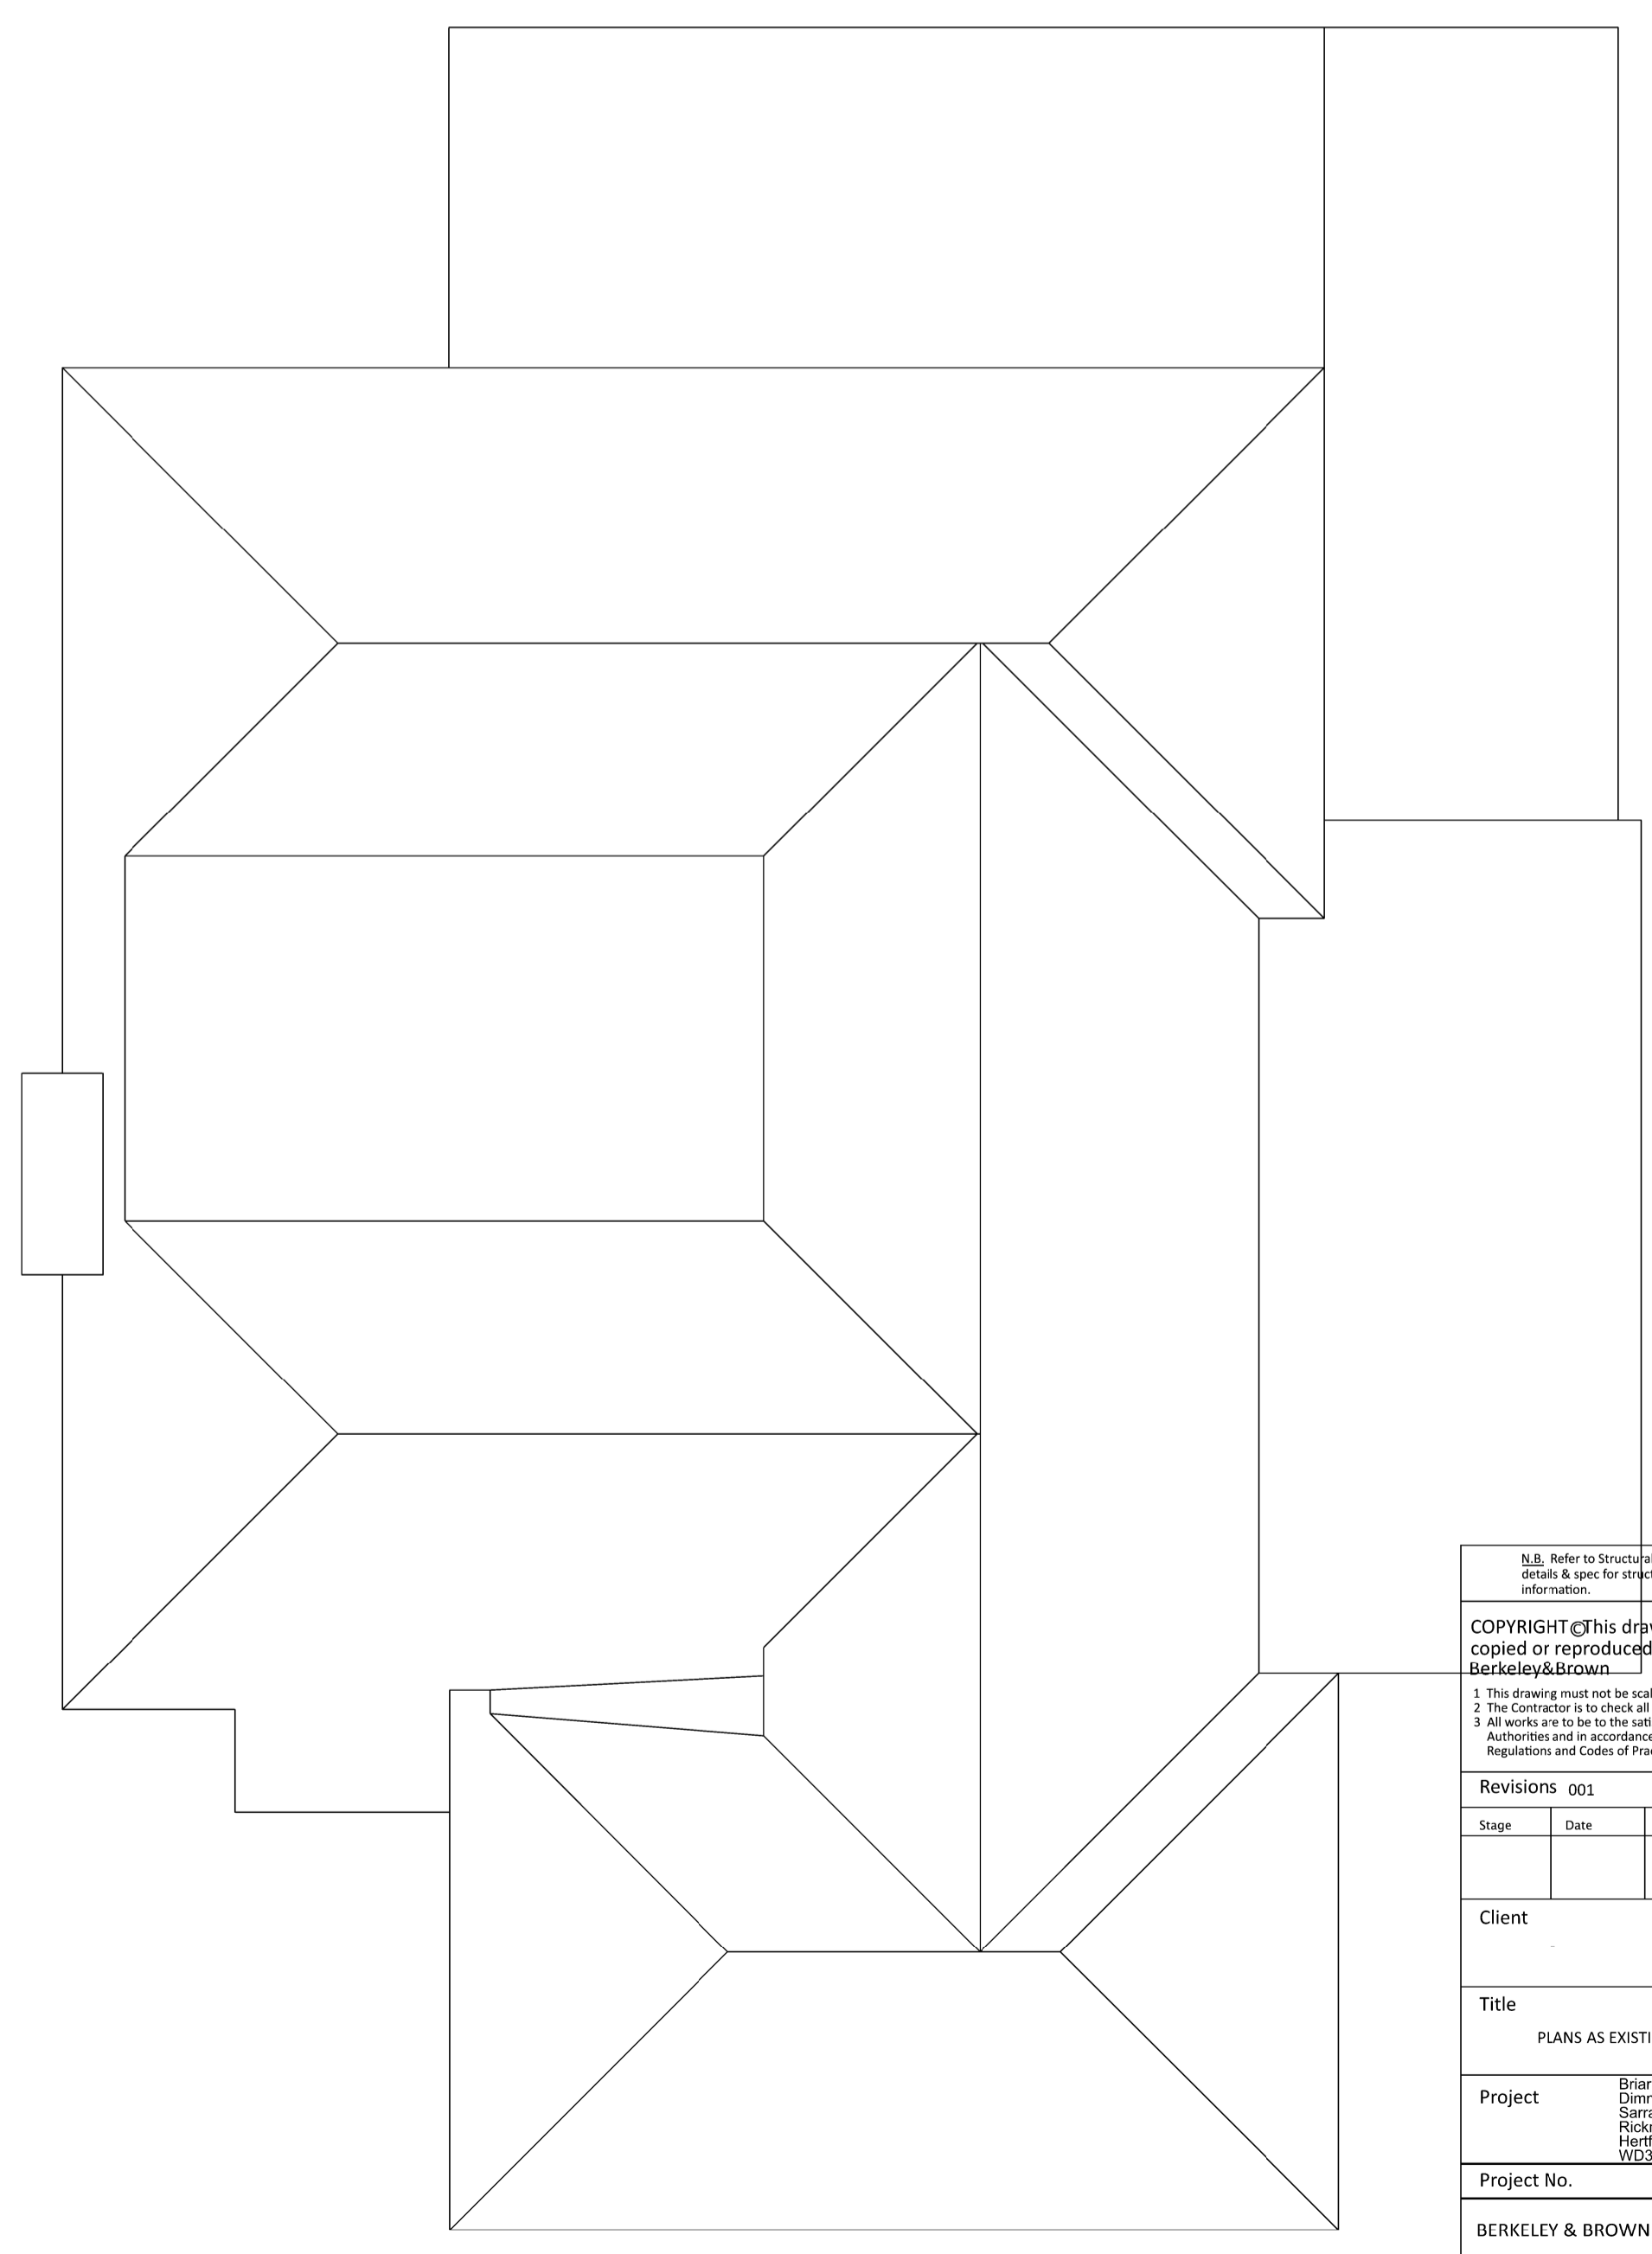

ROOF PLAN EXISTING
 SCALE 1:50

B.L.B. Refer to Structural Engineers
 details & spec for structural
 information.

COPYRIGHT of this drawing is copyright and must not be copied or reproduced without the written consent of Berkeley & Brown.

1 This drawing must not be scaled
 2 The Contractor is to check all levels and all dimensions on site
 3 All works are to be to the satisfaction of Local and Statutory Authorities and in accordance with current Building Regulations and Codes of Practice

Revisions 001	
Stage	Date

Client

Title
 PLANS AS EXISTING

Project	Brier Bank, Dintons Lane, Sarat, Hertfordshire, WD23 8AP	Date Drawn	DECEMBER 2023 AJWB
Project No.	0356	Scale	1/50 1/100

Project No.	0356	Drawing No.	10 A1
-------------	------	-------------	-------

BERKELEY & BROWN
 Planning & Architecture

45 BERKELEY AVE CHESHAM BUCKS HP5 2RW
 email: info@berkeleyandbrown.com website: www.berkeleyandbrown.com tel: 01494 583152