



NOTES:
 Figured dimensions are to be used in preference to scaled dimensions.
 Contractors to verify all dimensions on site before commencing any work or shop drawing.
 Any discrepancies between these drawings and the actual situation encountered on site should be conveyed to Berkeley & Brown and / or contract administrator immediately.
 All work to comply with the latest relevant code of practice, British Standards and Building Regulations.
 No part of this drawing may be reproduced without the permission of Berkeley & Brown.
 © Berkeley & Brown 2023

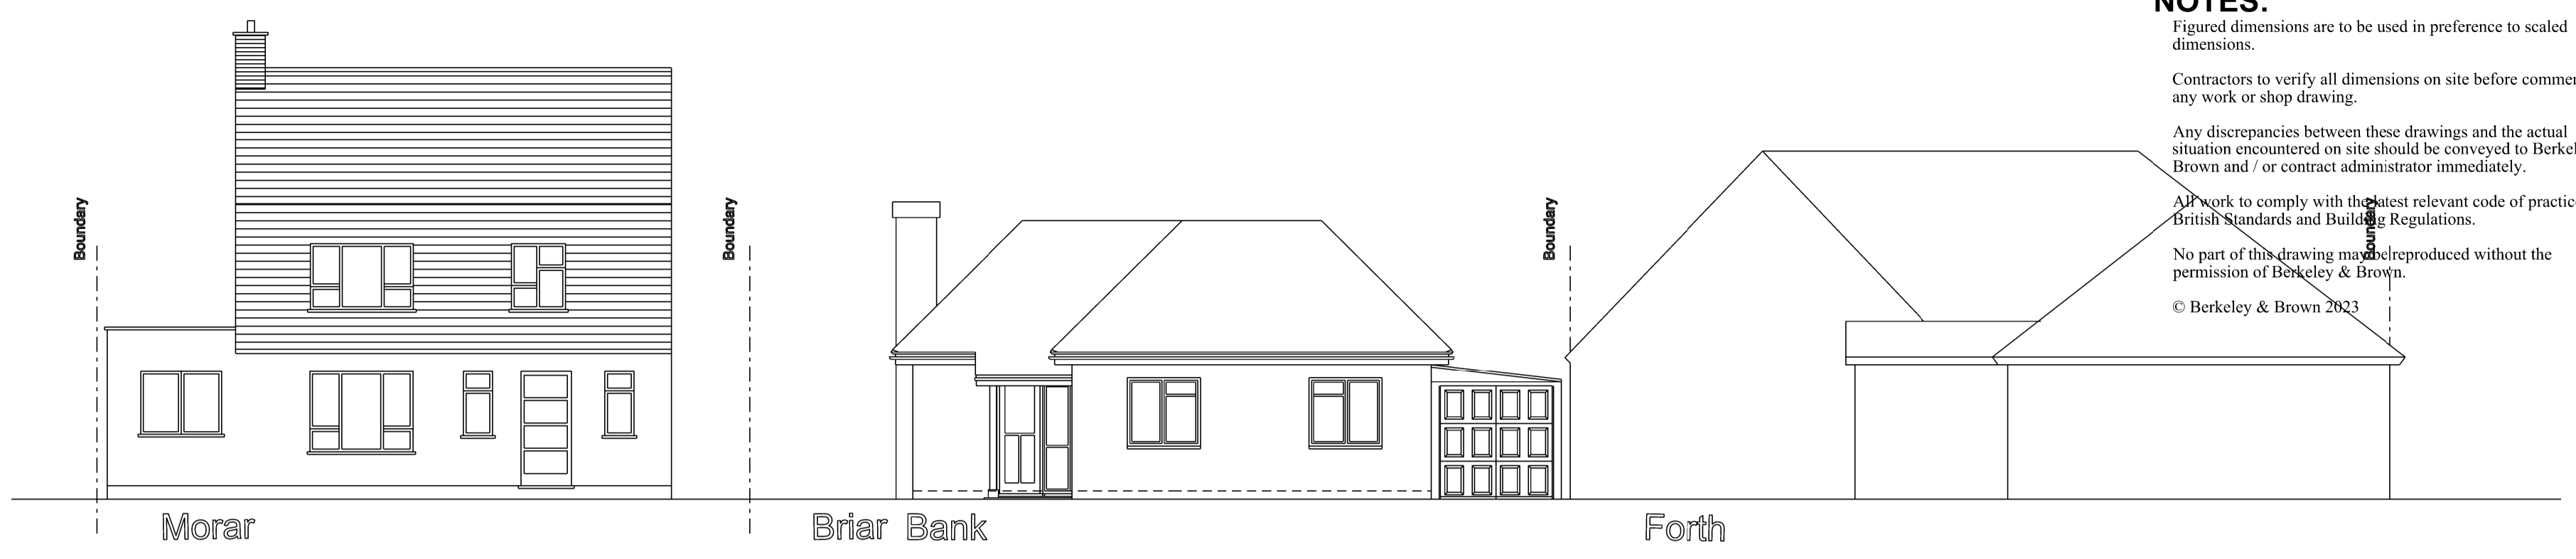


EXISTING STREET VIEW
 SCALE 1:100




PROPOSED STREET VIEW
 SCALE 1:100

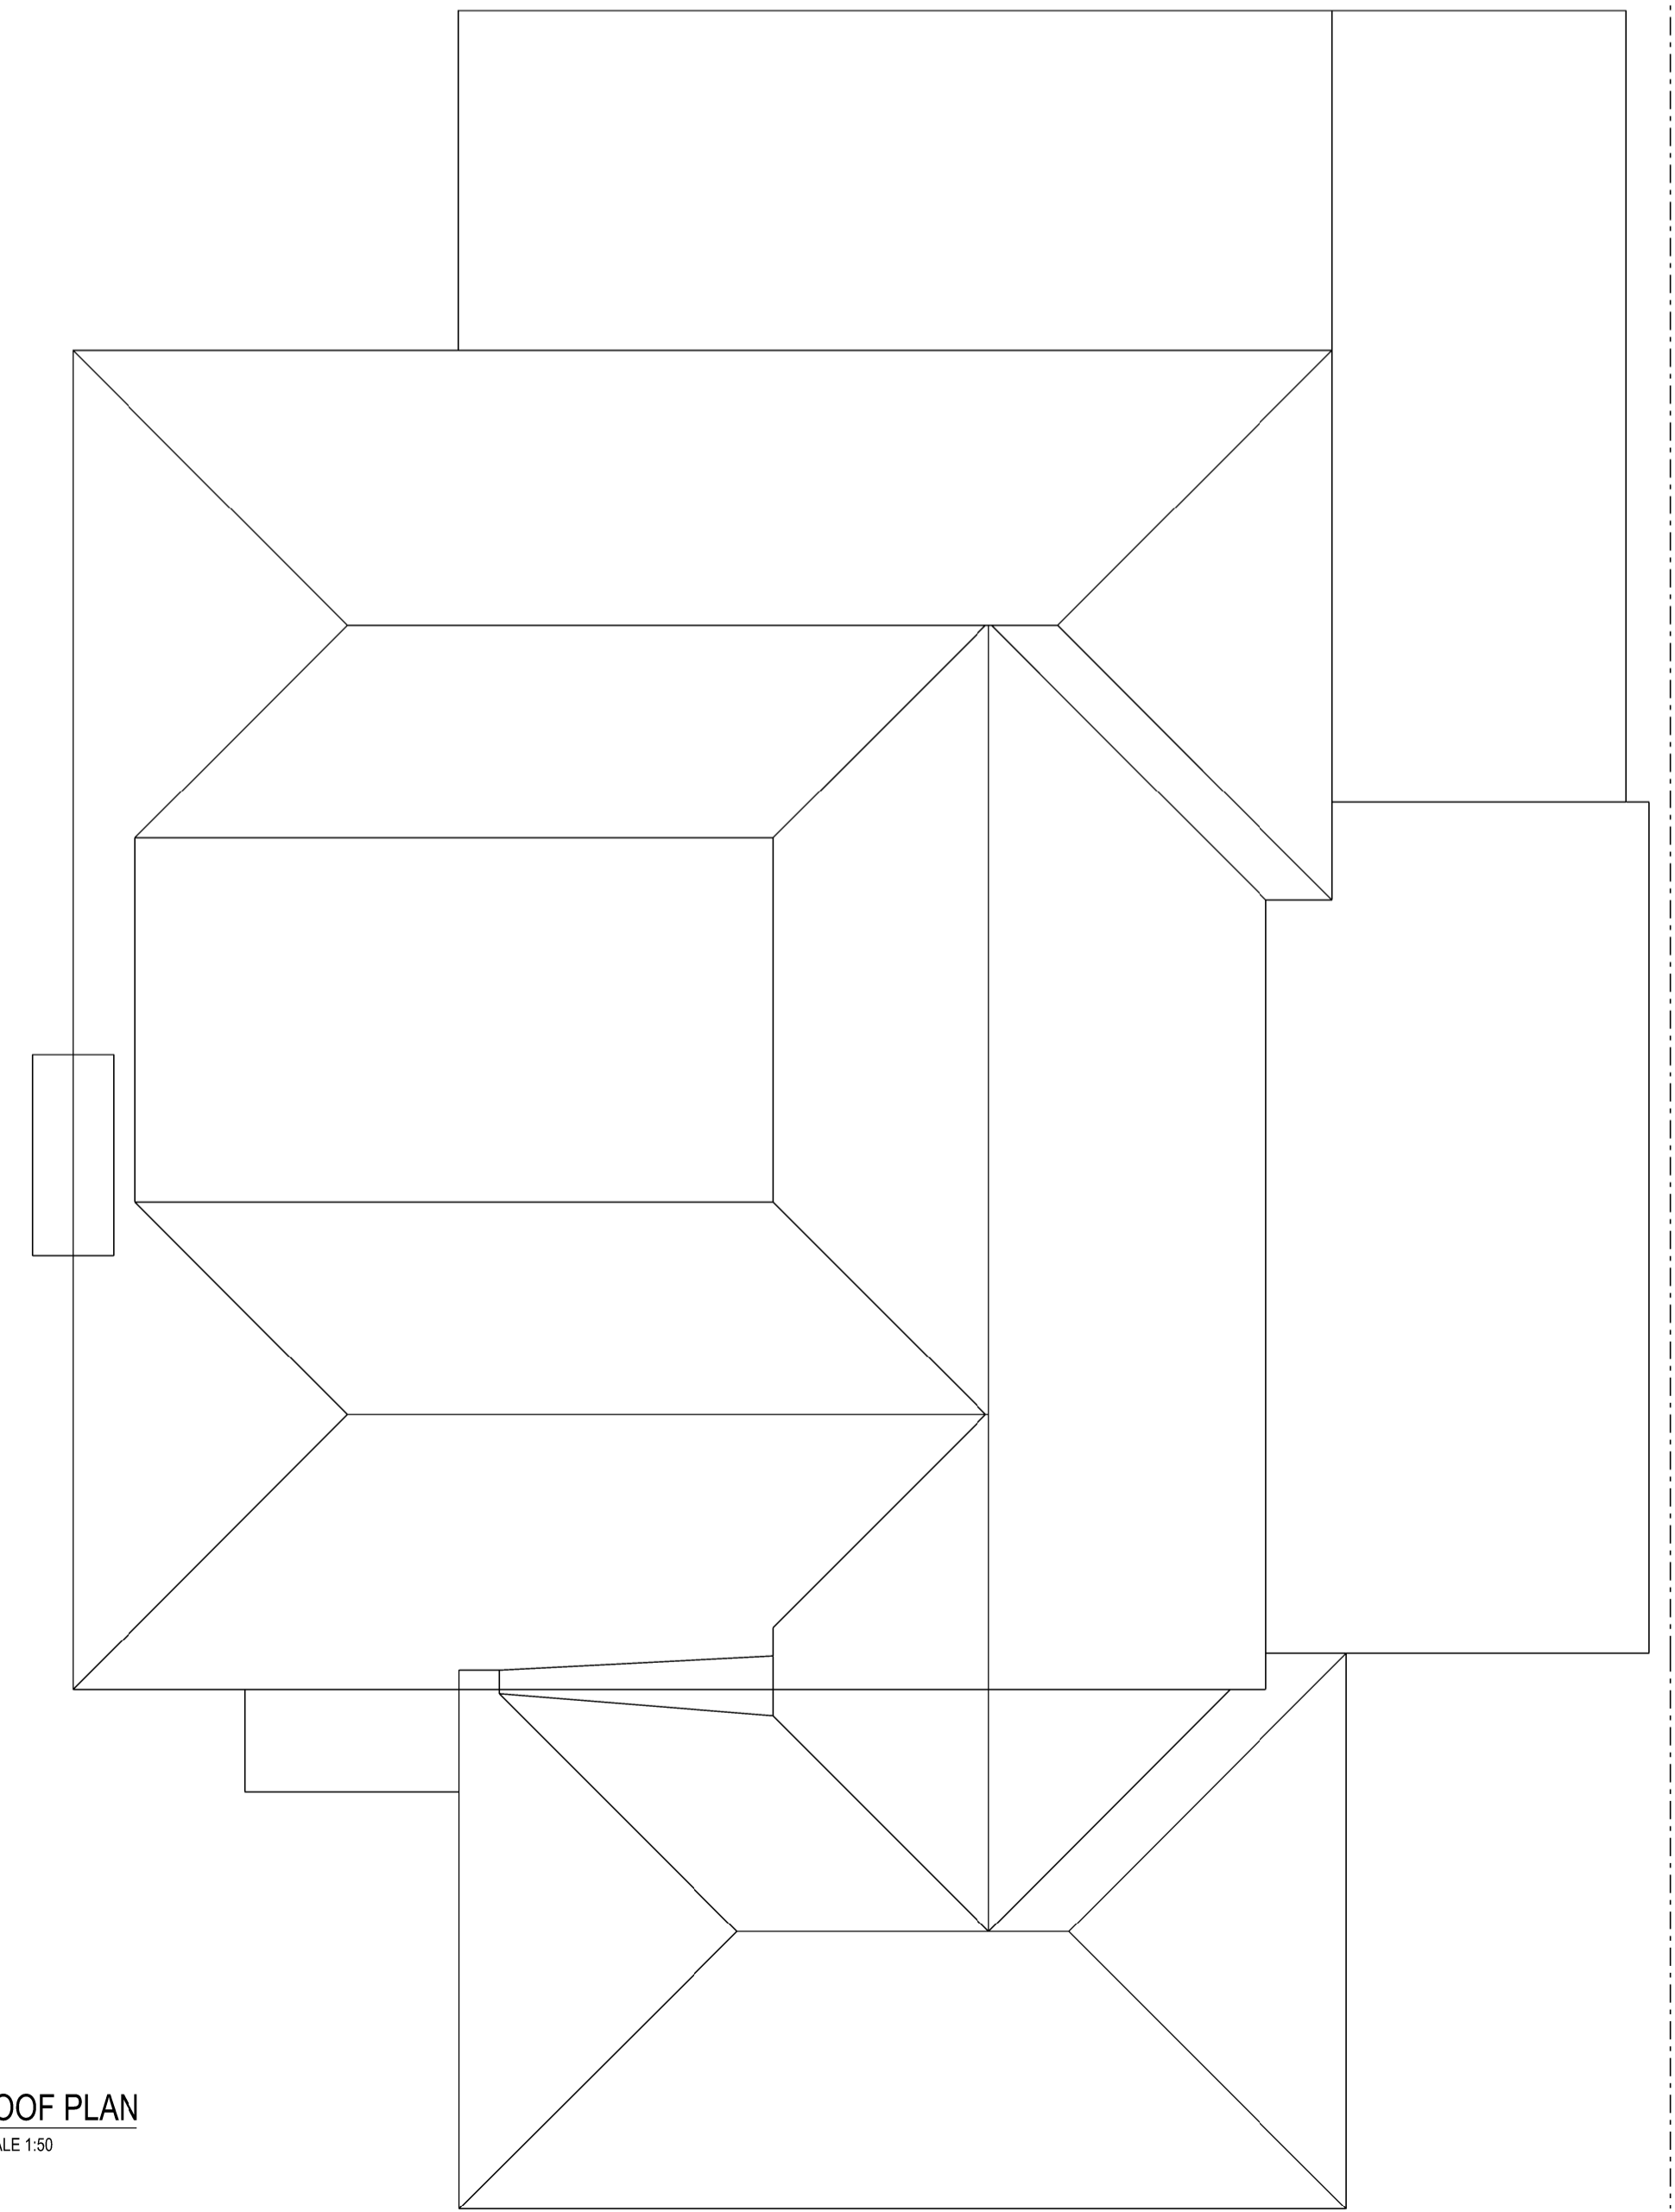

ROOF PLAN
 SCALE 1:50

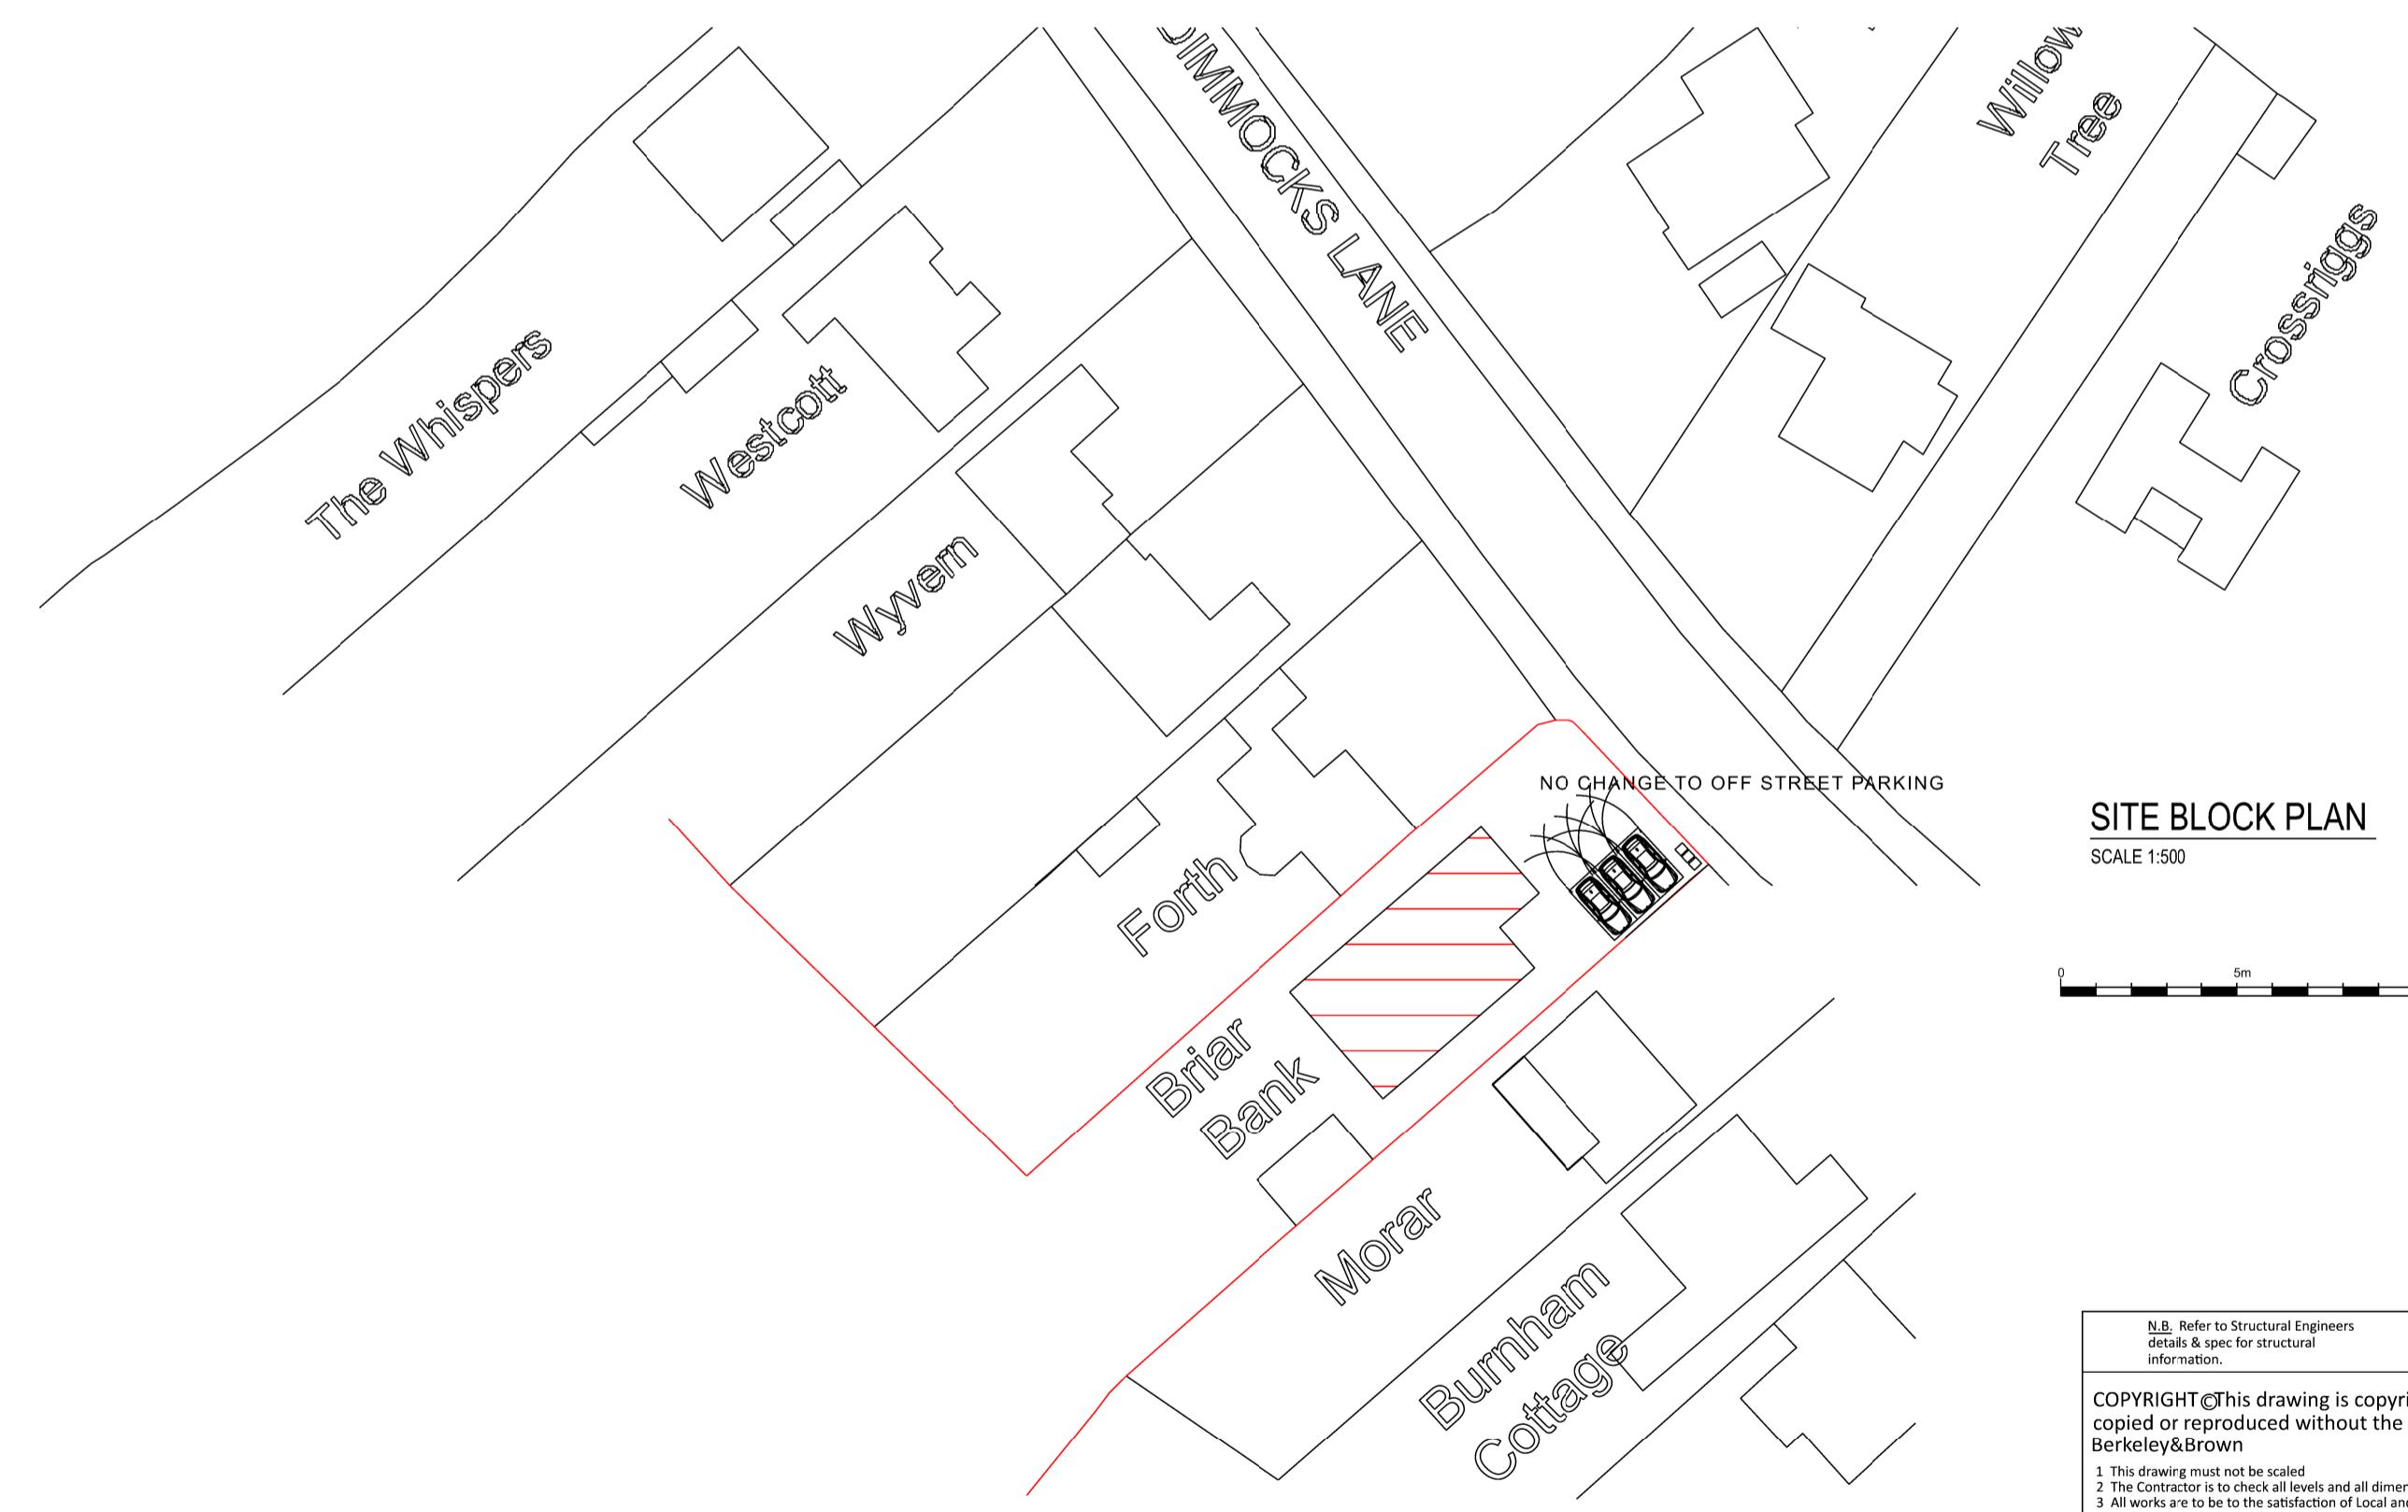

SITE BLOCK PLAN
 SCALE 1:500

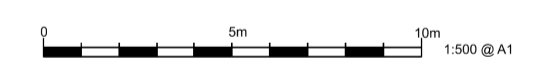

Refer to Structural Engineers
 Drawings for structural
 information.

COPYRIGHT This drawing is copyright and must not be copied or reproduced without the written consent of Berkeley & Brown

- This drawing must not be scaled
- The Contractor is to check all levels and all dimensions on site
- All works are to be to the satisfaction of Local and Statutory Authorities and in accordance with current Building Regulations and Codes of Practice

Revisions		005	
Stage	Date		

Client

Title
 PLANS AS PROPOSED

Project	Briar Bank, Jimmocks Lane, Sarratt, Rickmansworth, West Herts. WD3 5AP	Date	DECEMBER 2023
Drawn	AJWB	Scale	1/50 1/100

Project No.	0356	Drawing No.	12 A1
-------------	------	-------------	-------

BERKELEY & BROWN

Planning & Architecture

45 BERKELEY AVE CHESHAM BLUCKS HPS 29W
 email: info@berkeleyandbrown.com website: www.berkeleyandbrown.com tel: 01494 583152