


Proposed Ground Floor Door Schedule Plan

1:100

Notes
 Check all dimensions on site. Do not scale from this drawing.
 Report any discrepancies and omissions to HLM Architects.
 This Drawing is Copyright ©
 DESIGN/SKETCH DESIGN
 Unless stated otherwise the designs shown are subject to detailed site survey investigations and legal definition of the CDM Regulations and the comments and / or approval of the various relevant Local Authority Statutory Undertakers - Fire Officers Engineers and the like. They are copyright project specific and confidential and no part is to be used or copied in any way without the express prior consent of HLM Architects.
 PHOTOCOPIED/SCANNED INFORMATION
 NB: This drawing is based on photocopied / scanned information liable to distortion in scale.
 AREA CALCULATIONS
 NB: The areas shown are approximate only and have been measured off preliminary drawings as the likely areas at the current state of design using the stated option from the Code of Measuring Practice 4th edition, RICS / ISVA. These may be affected by future design developments and construction tolerances or the result of surveys for existing buildings. Take account of these factors before planning any financial or property development purpose or strategy and seek confirmation of latest areas before decision making.
 3RD PARTY INFORMATION
 NB: This drawing includes information provided by independent surveyors and / or consultants to whom all queries shall be made. HLM Architects can accept no liability for its content or accuracy.

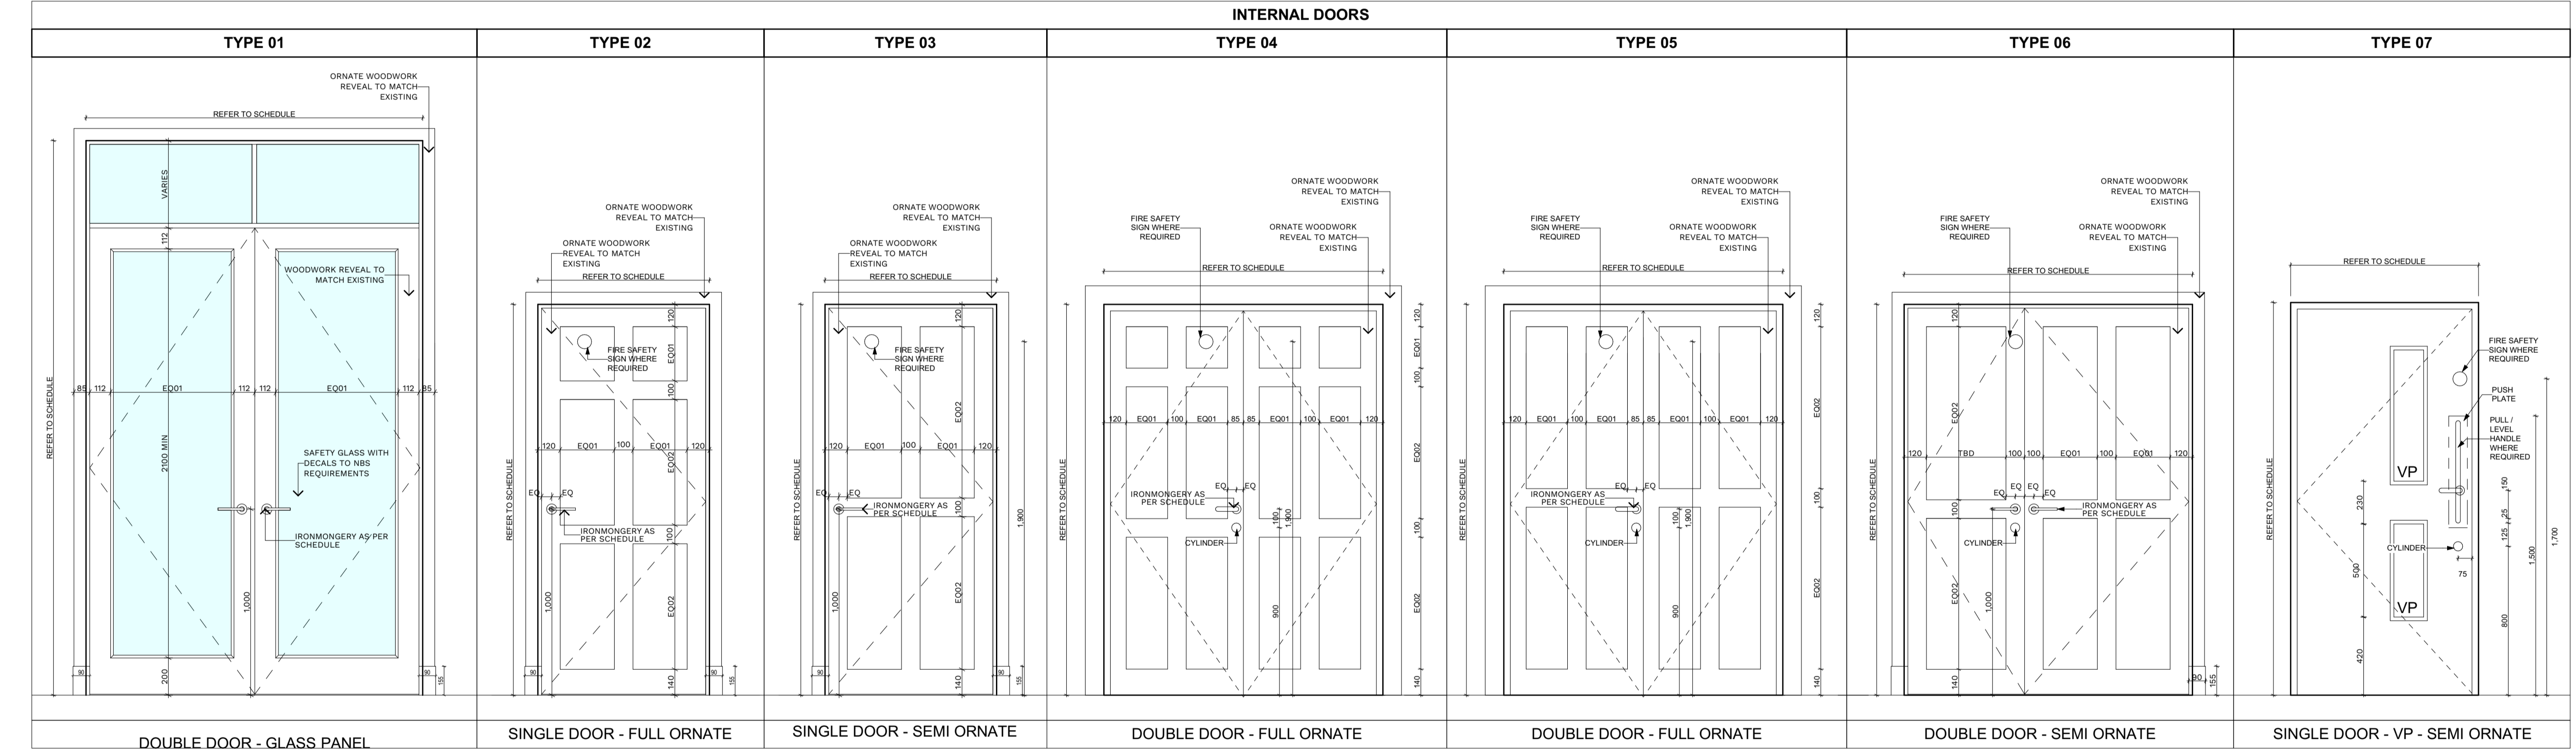

Pos	ISSUE FOR PLANNING	20/09/23	BW	HLM
Trn	ISSUE FOR STAGE 2 INFORMATION	04/11/22	HPS	BW
Rev	DRAFT ISSUE FOR CO-ORDINATION	28/10/22	SR	HLM
	Description	Date	By	Chk

Revisions Suitability
 Project S2 INFORMATION

Client
Retirement Villages Group

Title
CLUBHOUSE - TYPICAL DOOR TYPES & SCHEDULE

2531 Internal Door Schedule - Clubhouse								
LEVEL	ROOM NAME	ROOM NO.	ELEMENT ID	STRUCTURAL OPENING	LEAF DIMENSIONS	WALL THICKNESS	HARDWARE SET	COMMENTS
NEW DOORS	RVG SUPPORT HUB	009A	ID-09-01	934x2,800	<Undefined>	400	AS EXITSING	EXISTING DOOR TO BE RETAINED AND FLIPPED. CYLINDER LOCK FITTED
	HOBBY & CRAFTS	016	ID-16-02	750x2,100	<Undefined>	170	TYPE A	
	TOILETS	017	ID-17-01	1,000x2,100	<Undefined>	150	TYPE E	
	TOILETS	017	ID-17-02	900x2,100	<Undefined>	150	TYPE E	
	TOILETS	017	ID-17-03	1,000x2,100	<Undefined>	150	TYPE E	
	TOILETS	017	ID-17-04	900x2,100	<Undefined>	150	TYPE E	
	CIRCULATION	020	ID-20-01	1,510x2,100	<Undefined>	420	TYPE A	
	STAFF ROOM	021	ID-21-01	1,200x2,100	<Undefined>	122	TYPE A	
	STAFF ROOM	021	ID-21-02	900x2,100	<Undefined>	300	TYPE A	
	WELL-BEING LOBBY	023	ID-23-02	1,154x2,100	<Undefined>	290	TYPE A	
	WELL-BEING LOBBY	023	ID-24-01	1,400x2,400	<Undefined>	300	TYPE A	
	STORE	025	ID-25-01	900x2,100	<Undefined>	170	TYPE A	
	CL ST	026	ID-26-01	900x2,100	<Undefined>	420	TYPE A	
	CONSULTANT ROOM 02	027	ID-27-01	900x2,100	<Undefined>	300	TYPE A	
	CIRCULATION	035	ID-36-01	1,000x2,100	<Undefined>	120	TYPE A	
	CIRCULATION	035	ID-38-01	800x2,100	<Undefined>	120	TYPE A	
	WELL-BEING LOBBY	023	ID-101-01	1,910x2,960	<Undefined>	300	TYPE A	
EXISTING	VILLAGE SHOP	009B		AS EXISTING			AS EXITSING	CYLINDER LOCK TO BE FITTED
EXISTING	VILLAGE SHOP	009B		AS EXISTING			AS EXITSING	CYLINDER LOCK TO BE FITTED

Set	Hinges Per Leaf	Lever Handle	Kick Plates	Mortice Lock	Thumbturn Lock	WC Turn and Indicator	Escutchens	DoorBolt Per Closer	Overhead Door
Type A	3	2	0	1	1	0	2	0	2
Type B	3	1	0	1	1	0	1	0	1
Type C	2	1	0	1	0	0	0	0	1
Type D	2	1	0	1	0	0	1	1	1
Type E	2	1	0	1	1	1	1	1	1

NOTE:
 ALL WALLHOLE DIMENSIONS TO BE VERIFIED BEFORE ANY ORDER OR MANUFACTURING COMMENCES

Drawing No. **CVR-HLM-01-XX-DR-A-25300** Revision **P02**

Scale @ A1 Drawn
 1:10 JT
 Date Checked
 04/03/2022 HPS

HLM Architects
 © HLMArchitects
 2nd Floor
 The Ruskin Building
 Tudor Square
 Sheffield S1 2LA
 www.hlmarchitects.com
 T. +44 (0) 114 263 9600
 F. +44 (0) 114 263 9650
 sheffield@hlmarchitects.com

