
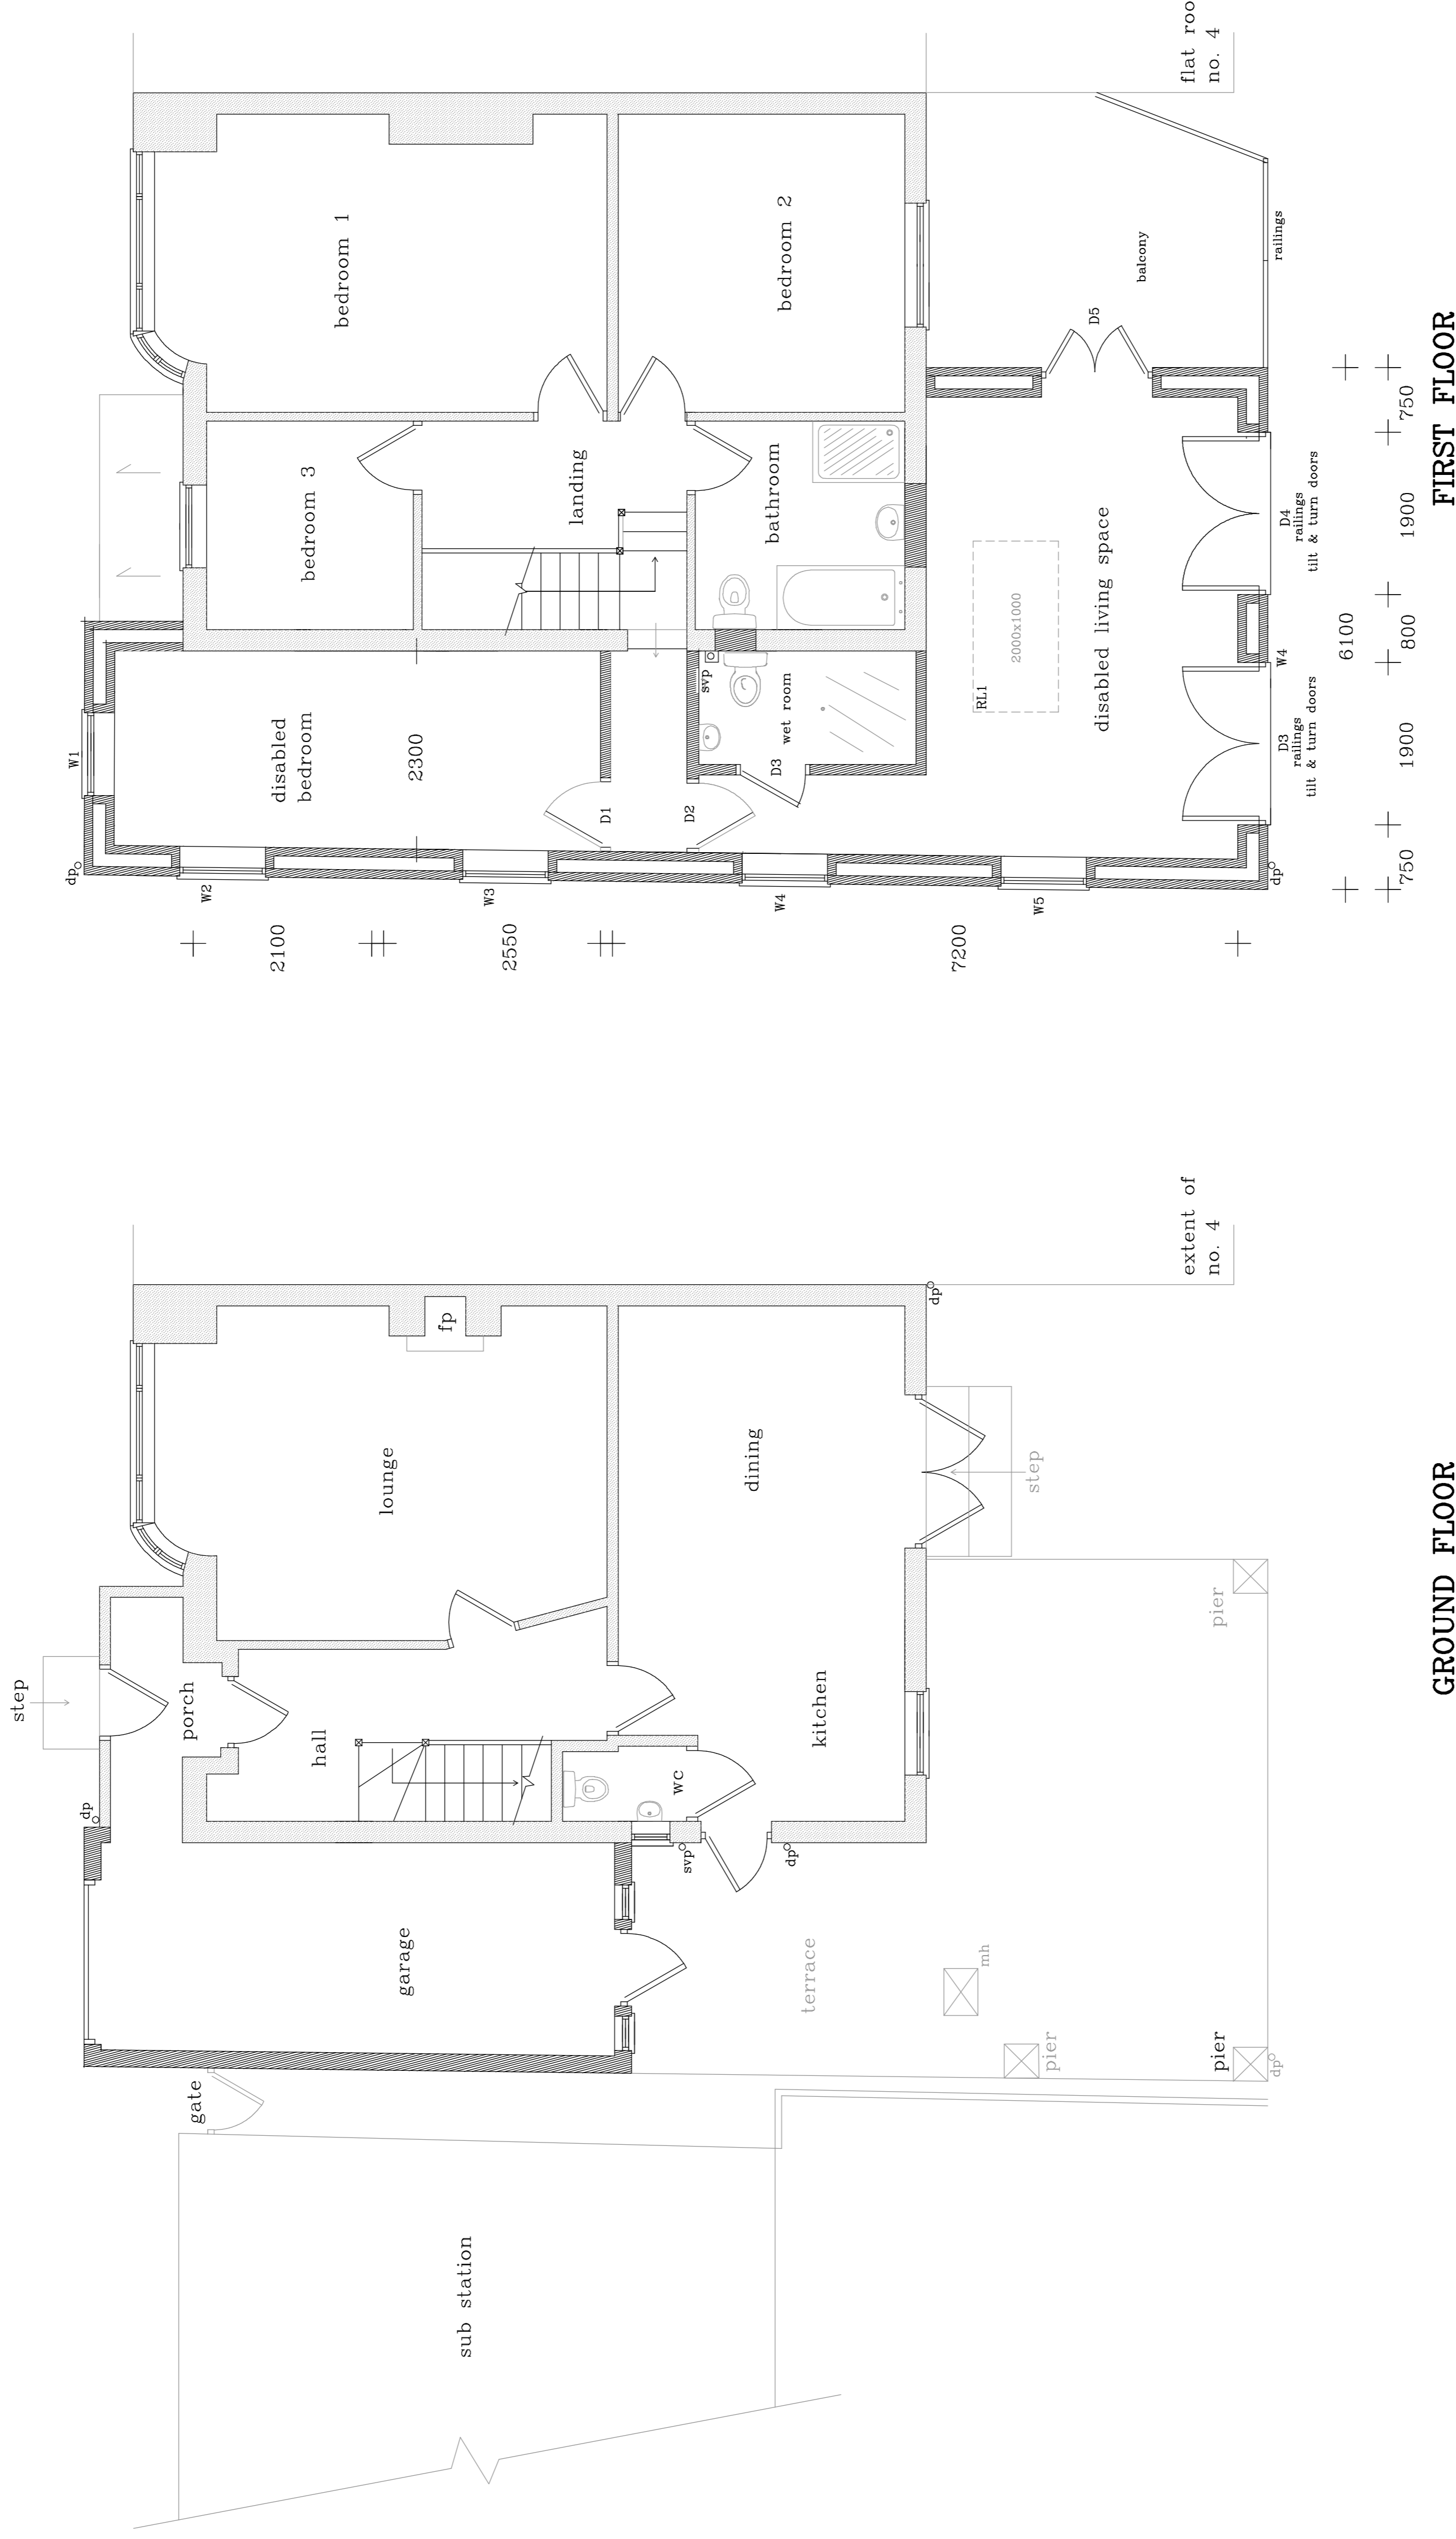


THIS DRAWING IS COPYRIGHT.  
 THE CONTRACTOR IS TO CHECK ALL DIMENSIONS ON SITE BEFORE COMMENCEMENT OF THE WORKS.  
 DISCREPANCIES MUST BE REPORTED IMMEDIATELY TO THE CONTRACT ADMINISTRATOR BEFORE PROCEEDING.

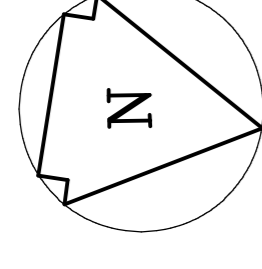


**GROUND FLOOR**

**FIRST FLOOR**

**ROOF PLAN**  
 scale 1:100

- REV F DECEMBER 2023 - MINOR AMENDMENTS
- REV E DECEMBER 2023 - MINOR AMENDMENTS
- REV D DECEMBER 2023 - MINOR AMENDMENTS
- REV C DECEMBER 2023 - MINOR AMENDMENTS
- REV B DECEMBER 2023 - MINOR AMENDMENTS
- REV A NOVEMBER 2023 - MINOR AMENDMENTS

**EVANS & CRAWLEY**  
**CHARTERED SURVEYORS**

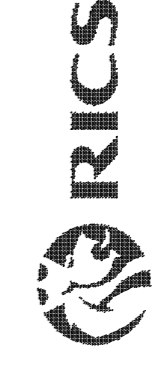


Telephone: Chesham 01494 775666 Facsimile : 01494 778575  
 Bridge House Water Meadow Chesham Buckinghamshire HP5 1LF

**Project Managers : Property Consultants : Building Surveyors**

**CROXLEY GREEN - 2 KENILWORTH DRIVE**

**PLANS AS PROPOSED**

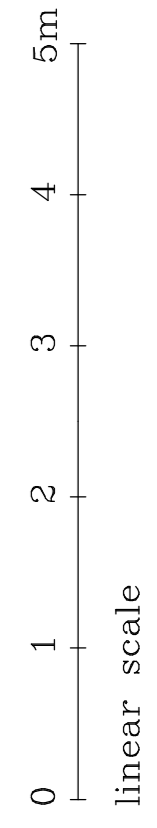

date NOVEMBER 2023  
 scale 1:50